

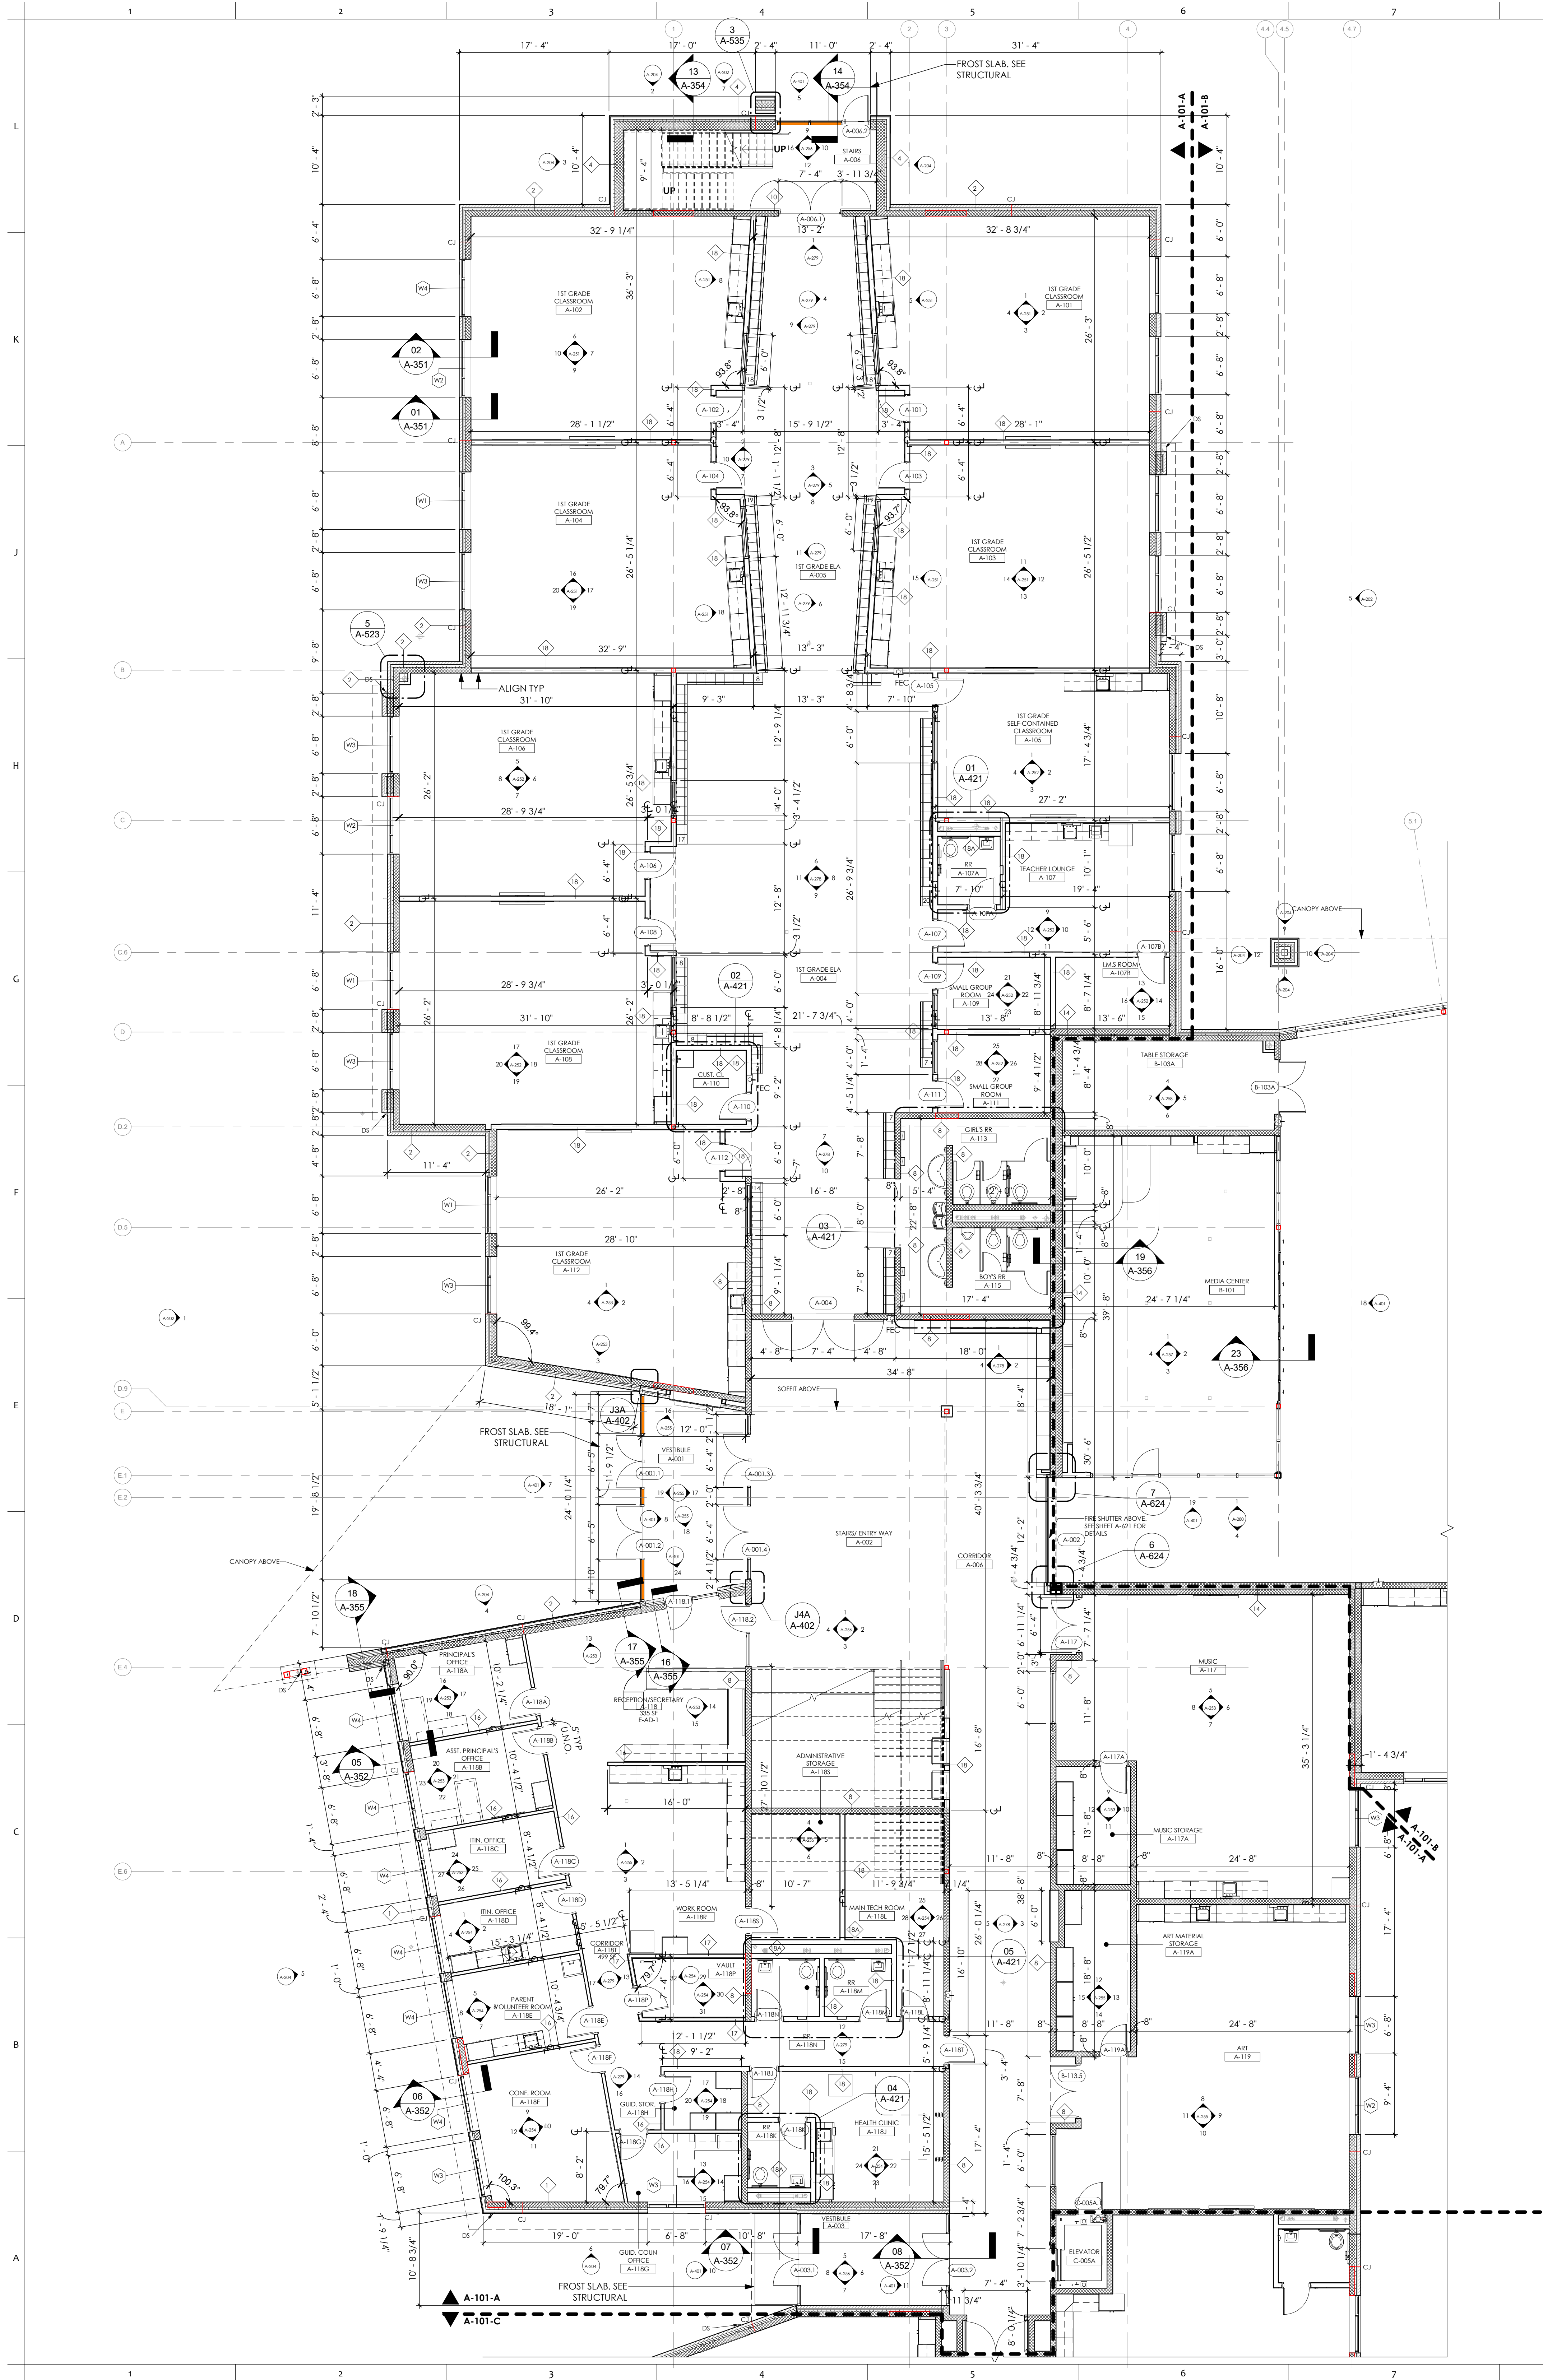


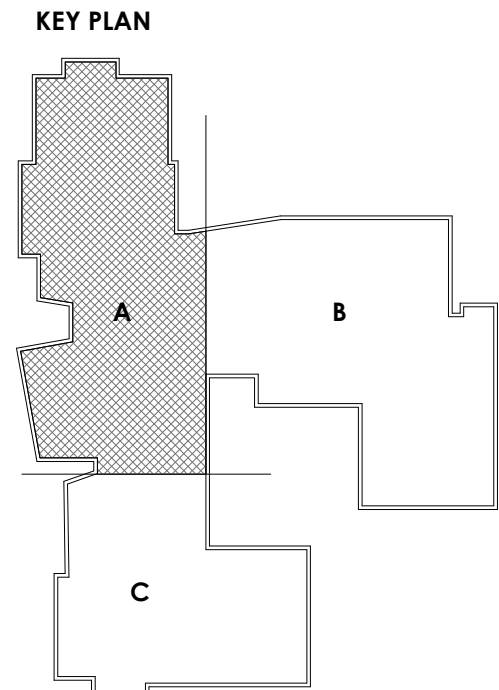

FIRST FLOOR PLAN - UNIT A
SCALE: 1/8" = 1'-0"

- TYPICAL PLAN NOTES
- ALL DRAWINGS TO BE READ IN CONJUNCTION WITH SPECIFICATIONS.
 - THE CONTRACTOR IS RESPONSIBLE FOR COORDINATION OF STRUCTURAL, MECHANICAL, PLUMBING, FIRE SUPPRESSION, ELECTRICAL, AND TECHNOLOGY SYSTEMS.
 - FINISH FIRST FLOOR ELEVATION 0'-0" = 1060.0
 - REFER TO STRUCTURAL DRAWINGS FOR LOCATIONS OF ALL REINFORCED MASONRY WALLS.
 - REFER TO STRUCTURAL DRAWINGS FOR UNTEL SCHEDULE AT MASONRY WALLS. PRECAST UNTELS WILL BE ALLOWED ONLY AT LOCATIONS APPROVED BY THE ARCHITECT. CONTRACTOR SHALL SUBMIT PLANS IDENTIFYING PRECAST LOCATIONS FOR ARCHITECTS REVIEW.
 - SIZES FOR ALL COLUMNS ARE NOTED ON THE STRUCTURAL DRAWINGS. ALL EXPOSED COLUMNS AND STEEL UNTELS SHALL BE FINISH PAINTED. SEE SPECIFICATIONS.
 - REFER TO STRUCTURAL DRAWINGS FOR TYPICAL CONCRETE FROST SLAB. SLOPE 1/4" PER FOOT (TYPICAL). FROST SLAB IS REQUIRED AT ALL EXTERIOR DOORS.
 - ALL CMU WALLS THAT ARE EXPOSED TO VIEW SHALL RECEIVE A BULLHOLE AT OUTSIDE CORNERS, INCLUDING DOOR JAMBS.
 - WALL MOUNTED FIRE EXTINGUISHERS SHALL BE MOUNTED WITH TOP OF EXTINGUISHERS AT 4'-3" A.F.F. TOP OF FIRE EXTINGUISHER CABINETS SHALL BE MOUNTED WITH TOP OF CABINET 5'-4" A.F.F.
 - ALL CMU WALLS SHALL RECEIVE HORIZONTAL TRUSS REIN. @ 16" O.C. VERTICAL. SEE STRUCTURAL DRAWINGS FOR ADDITIONAL REINFORCING. SEE STRUCTURAL DRAWINGS FOR ALL BOND BEAM LOCATIONS.
 - INTERIOR NON-BEARING, NON-RATED, AND SOUND CMU PARTITIONS SHALL EXTEND MINIMUM OF 8" ABOVE CEILING (J.I.D.A.), COORDINATE WITH WALL TYPES AS SHOWN ON DRAWINGS.
 - ALL 3/8", 4", & 6" METAL STUD AND GYP. BRD. WALLS SHALL BE BRACED (ABOVE CEILING) WITH 3/8" METAL STUD AT 4'-0" O.C. MIN.
 - IN EACH TELCOM AND TECH. ROOM, INSTALL AND PAINT 40x6x8" FIRE TREATED PLYWOOD BOARD. COORDINATE LOCATION WITH TECHNOLOGY CONTRACTOR.
 - PROVIDE TRANSITION STRIPS WHERE FLOORING MATERIAL TRANSITION IS EXPOSED. FLOORING TRANSITION BETWEEN FLOORING MATERIALS TO BE CENTERED UNDER DOOR.
 - THE CONTRACTOR SHALL PROVIDE EXTERIOR WALL CONTROL JOINTS PER TYPICAL DETAIL ON SHEET A-521, LOCATED PLUS OR MINUS 24'-0" O.C. AND/OR WHERE INDICATED ON UNIT FLOOR PLAN SHEETS.
 - THE CONTRACTOR SHALL PROVIDE INTERIOR WALL CONTROL JOINTS PER TYPICAL DETAIL ON SHEET A-521/A-522, LOCATED PLUS OR MINUS 24'-0" O.C. AND/OR WHERE INDICATED ON UNIT FLOOR PLAN SHEETS AND ELEVATIONS.
 - SEMI-RECESSED FIRE EXTINGUISHER CABINET SYMBOL ON PLAN IS (FEC-X) SURFACE MOUNTED FIRE EXTINGUISHER SYMBOL ON PLAN IS (FE-X)
 - PROVIDE FIRE RATED CABINETS IN FIRE RATED WALLS. SEE DETAILS ON SHEET A-522.
 - INTERIOR PARTITIONS ARE DIMENSIONED TO FACE OF GYPSUM BOARD OR MASONRY EXCLUSIVE OF FINISH MATERIAL SUCH AS CERAMIC TILE. THE CONTRACTOR SHALL COORDINATE FINISH DIMENSIONS WITH FINISH SCHEDULE WHEN CRITICAL TO THE INSTALLATION OF MILLWORK, CASEWORK, OR EQUIPMENT.
 - CONTRACTORS SHALL VISIT THE SITE AND BE KNOWLEDGEABLE OF CONDITIONS THEREON. THEY SHALL INVESTIGATE, VERIFY, AND BE RESPONSIBLE FOR CONDITIONS OF THE PROJECT AND SHALL NOTIFY THE OWNER OF ANY CONDITIONS REQUIRING MODIFICATION BEFORE PROCEEDING WITH THE WORK.
 - CONTRACTORS SHALL FURNISH AND INSTALL WOOD BLOCKING, STIFFENERS, BRACING, BACKING PLATES, AND INSTALLATION OF CASEWORK, TOILET ROOM ACCESSORIES, AND TOILET PARTITIONS AS WELL AS WALL MOUNTED AND SUSPENDED MECHANICAL, ELECTRICAL AND/OR MISCELLANEOUS EQUIPMENT.
 - N/A
 - PROVIDE ROOF LADDER LOCATED IN VAULT ROOM. PROVIDE 2-2x2x1/2" STEEL TUBES IN STUD WALL ANCHOR TO FLOOR AND STRUCTURE ABOVE. FIELD VERIFY CONDITIONS PRIOR TO FABRICATION.

WALL STC REQUIREMENTS	
REQUIRED WALL SOUND TRANSMISSION COEFFICIENT:	
CLASSROOMS, WORKROOM/STORAGE ROOMS =	MINIMUM STC 45
RESTROOMS, MECH./ELEC. ROOMS =	MINIMUM STC 53
MUSIC ROOMS, GYMNASIUM, CAFETERIA =	MINIMUM STC 60

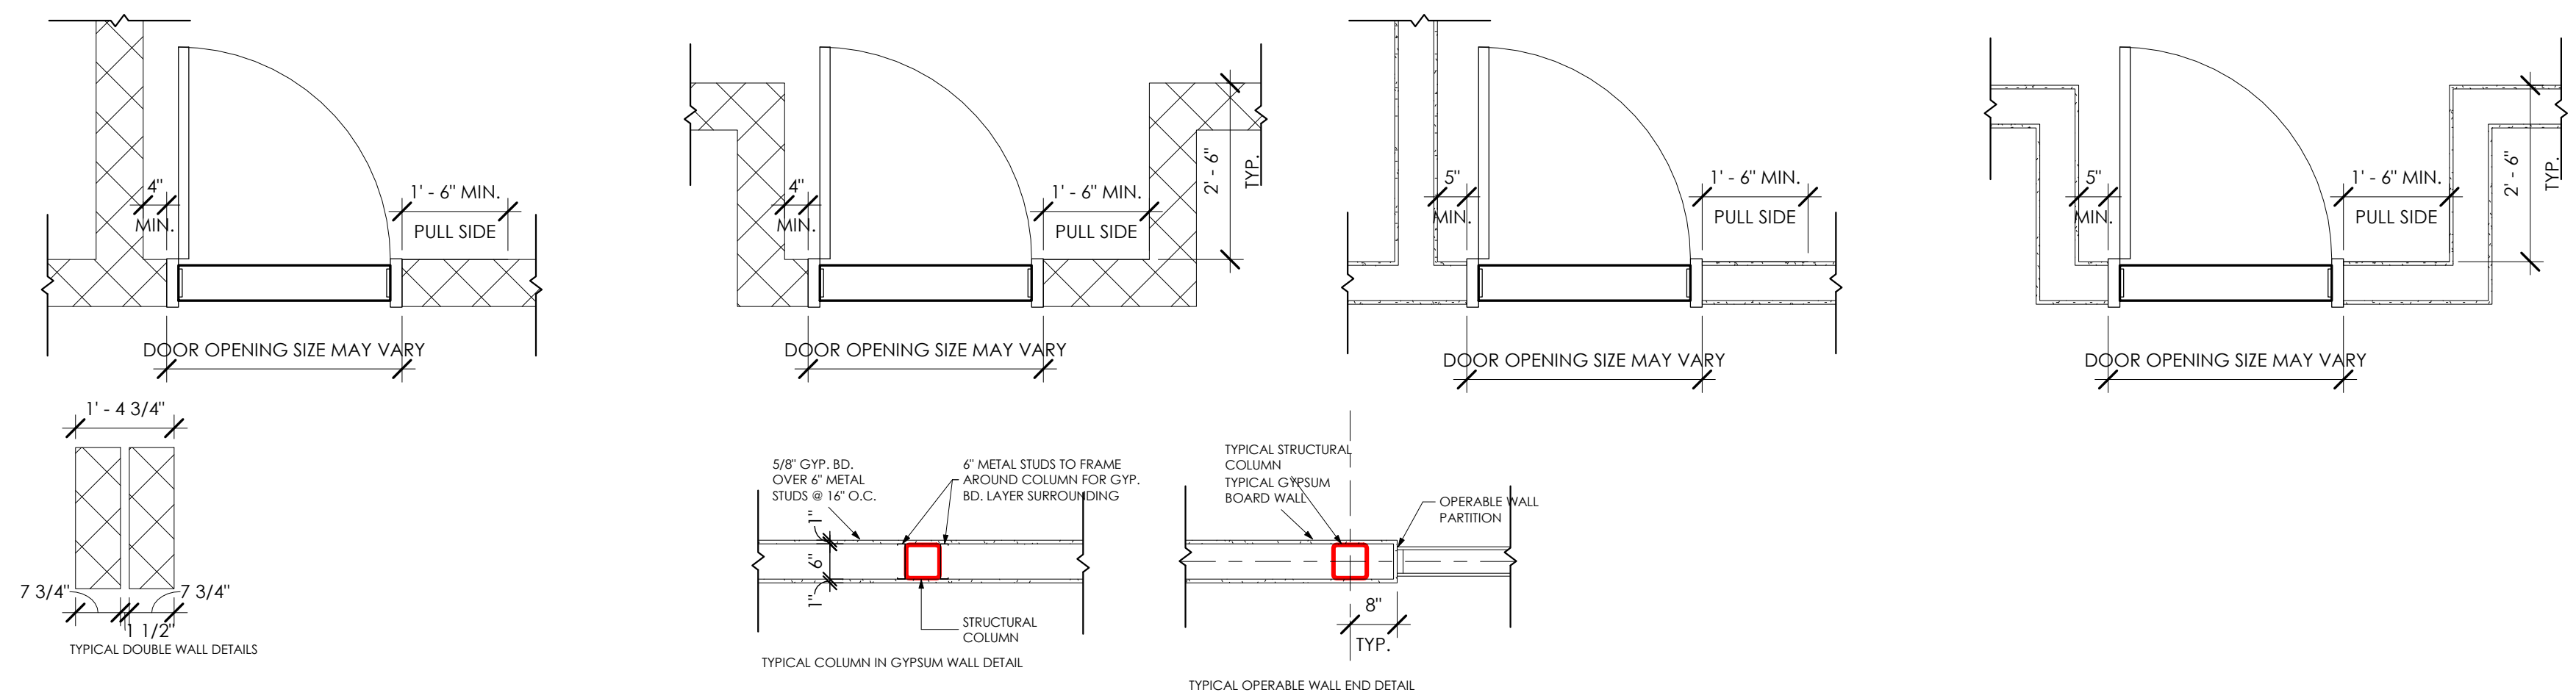

PROJECT NO
2203-2

ARCHITECTURAL VISION GROUP, LTD
PLANNERS
ARCHITECTS
23850 SPERRY DRIVE
CLEVELAND, OHIO 44145

PROFESSIONAL SEAL

CONSULTANT

MASSILLON CITY SCHOOLS
MASSILLON EAST ELEMENTARY PK-3
1 PAULE BROWN DRIVE SE, MASSILLON, OHIO 44646
MASSILLON CITY SCHOOL DISTRICT MASSILLON, OHIO

PROJECT NO	2203-2
DRAWN BY	
CHECKED BY	
DATE	

FIRST FLOOR
PLAN UNIT A

SCALE: As Indicated
SHEET NO
A-101-A