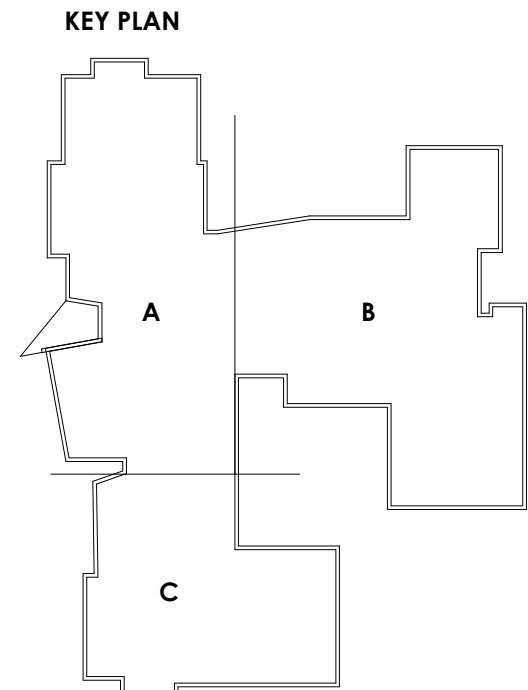


SCALE: 1/16" = 1'-0"

[illegible]

PROJECT NO	2203-2
DRAWN BY	
CHECKED BY	
DATE	

COMPOSITE SECOND FLOOR REFLECTED CEILING PLAN

SCALE: As indicated

SHEET NO

A-122

CONSULTANT:

PROJECT NO
2203-2