




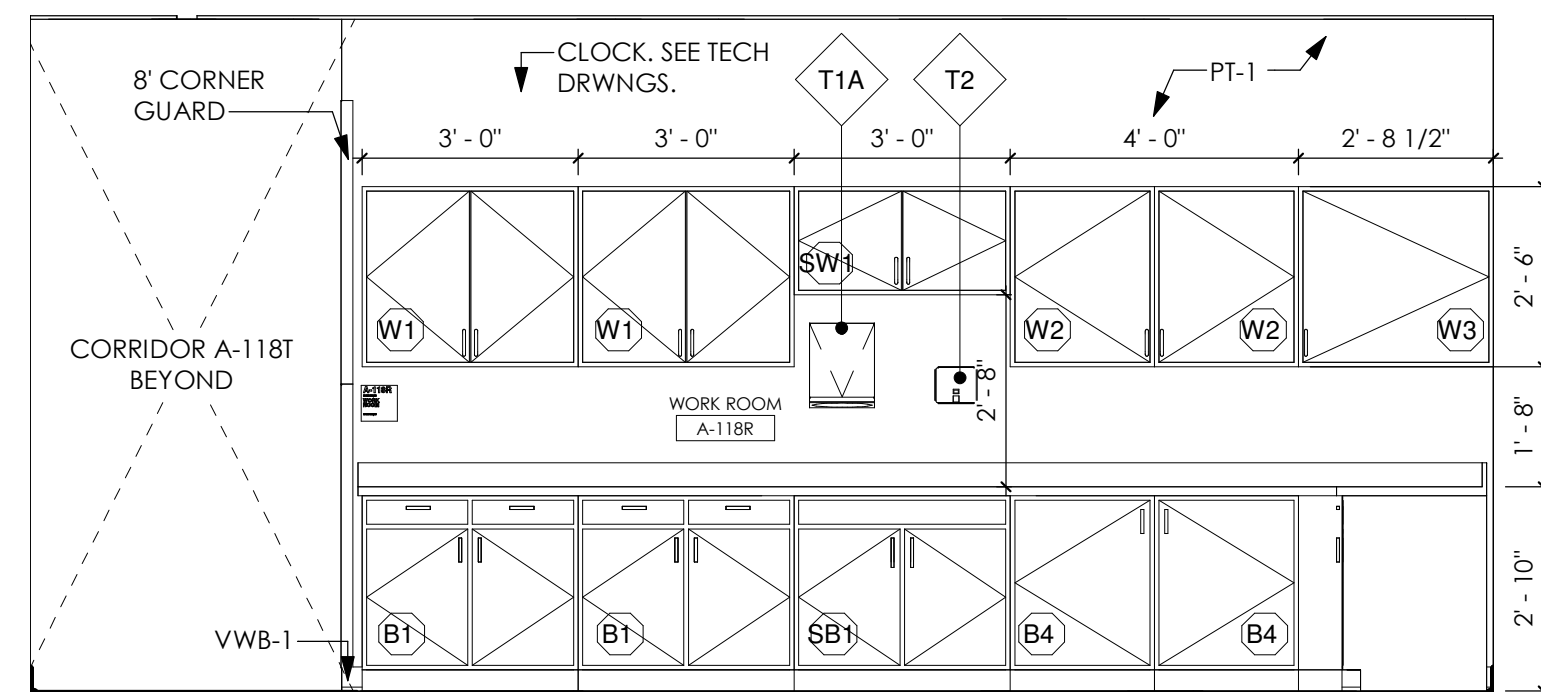


1 WORK ROOM A-118R NORTH
ELEVATION
3/8" = 1'-0"

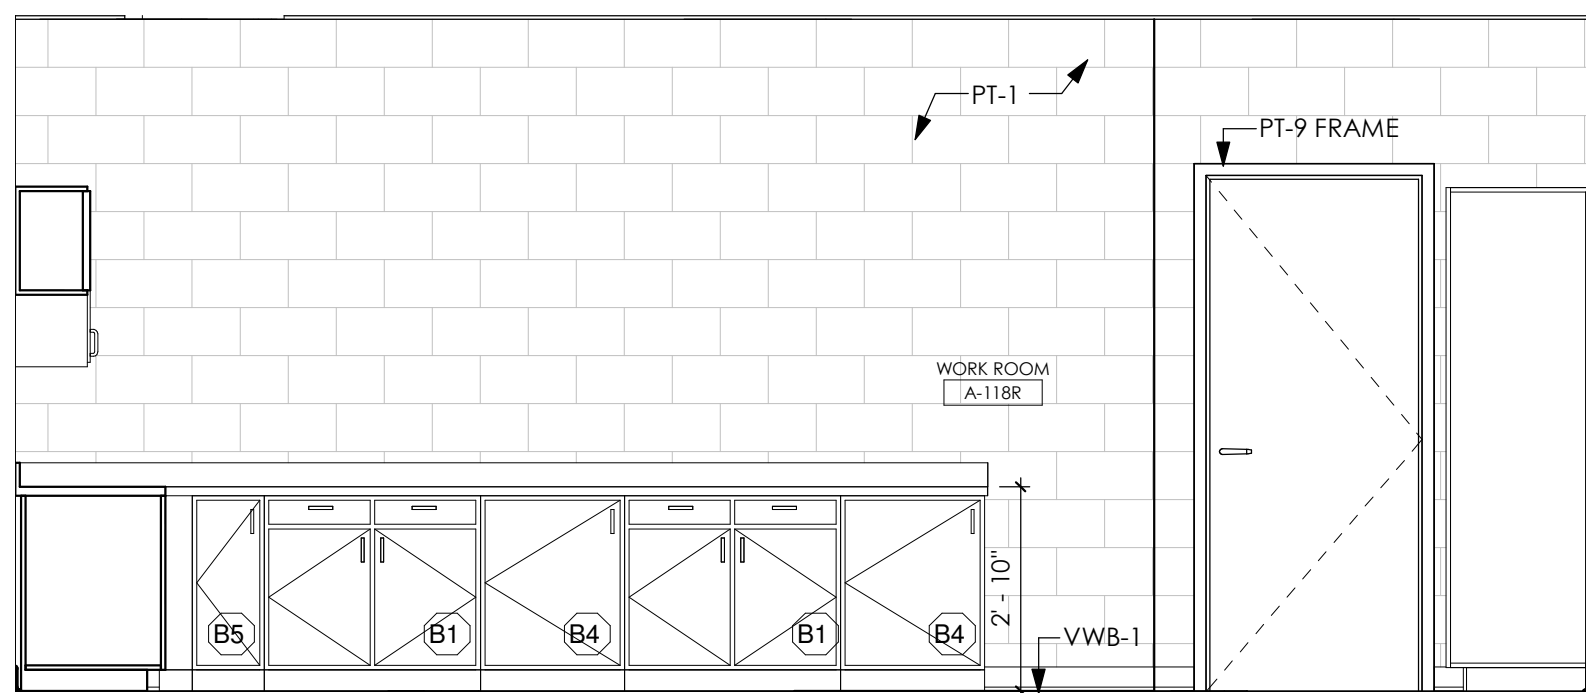


2 WORK ROOM A-118R EAST ELEVATION
3/8" = 1'-0"

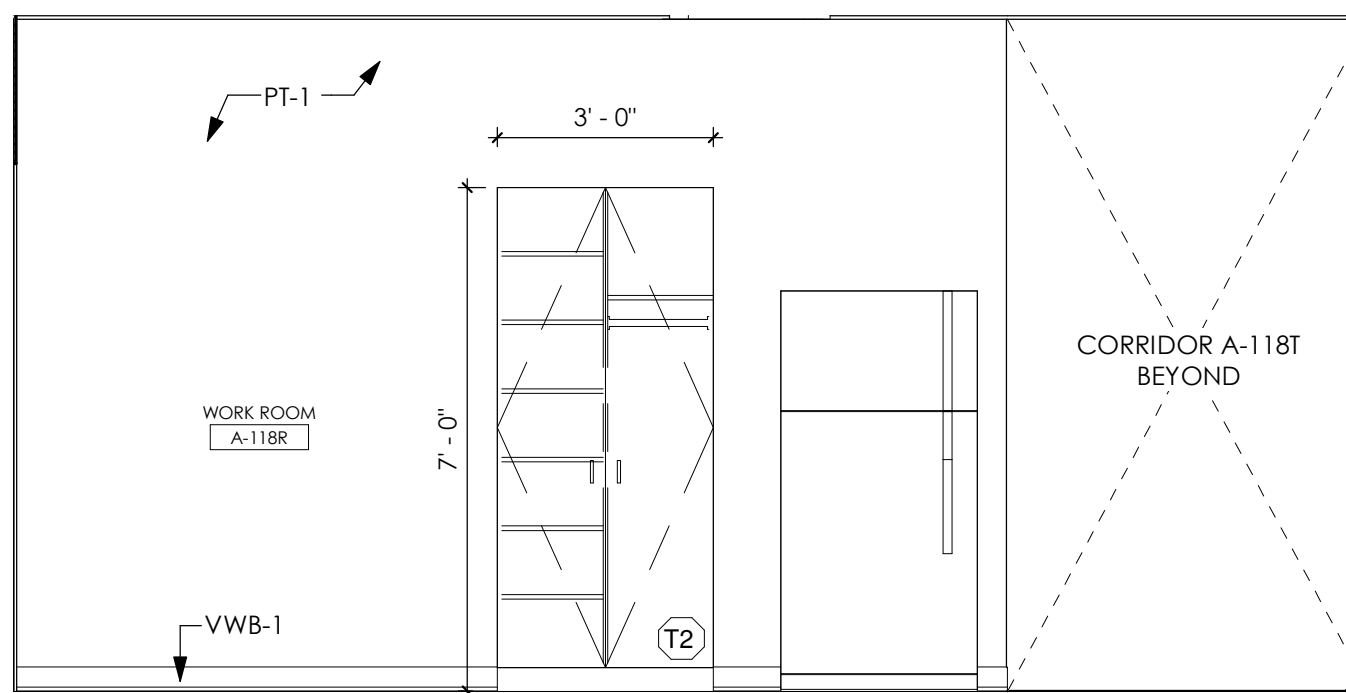


3 WORK ROOM A-118R SOUTH
ELEVATION
3/8" = 1'-0"

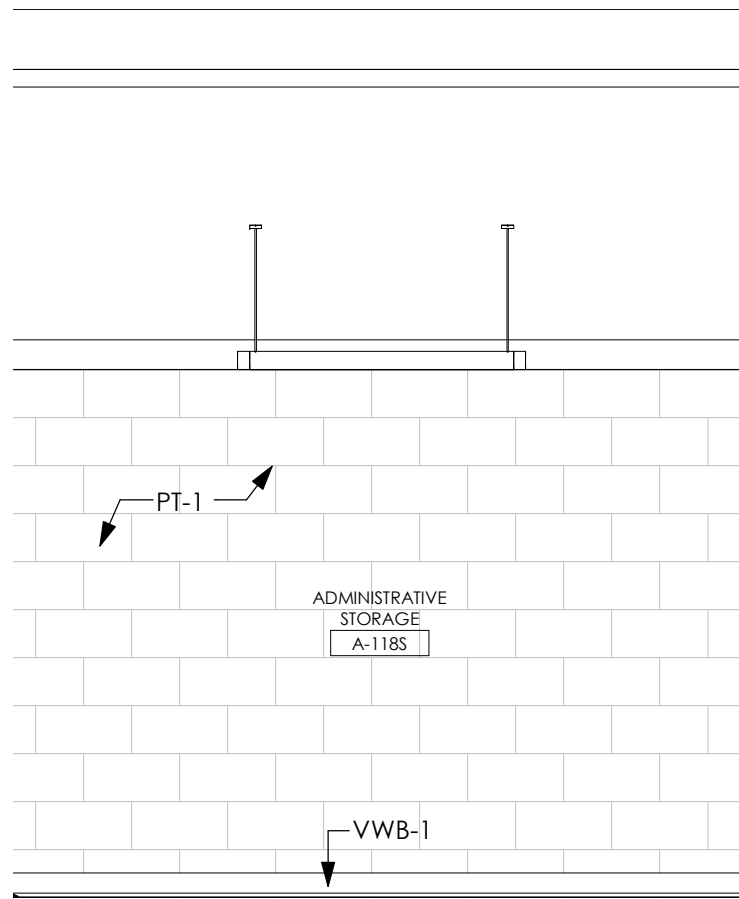


4 ADMINISTRATIVE STORAGE A-118S
NORTH ELEVATION
3/8" = 1'-0"

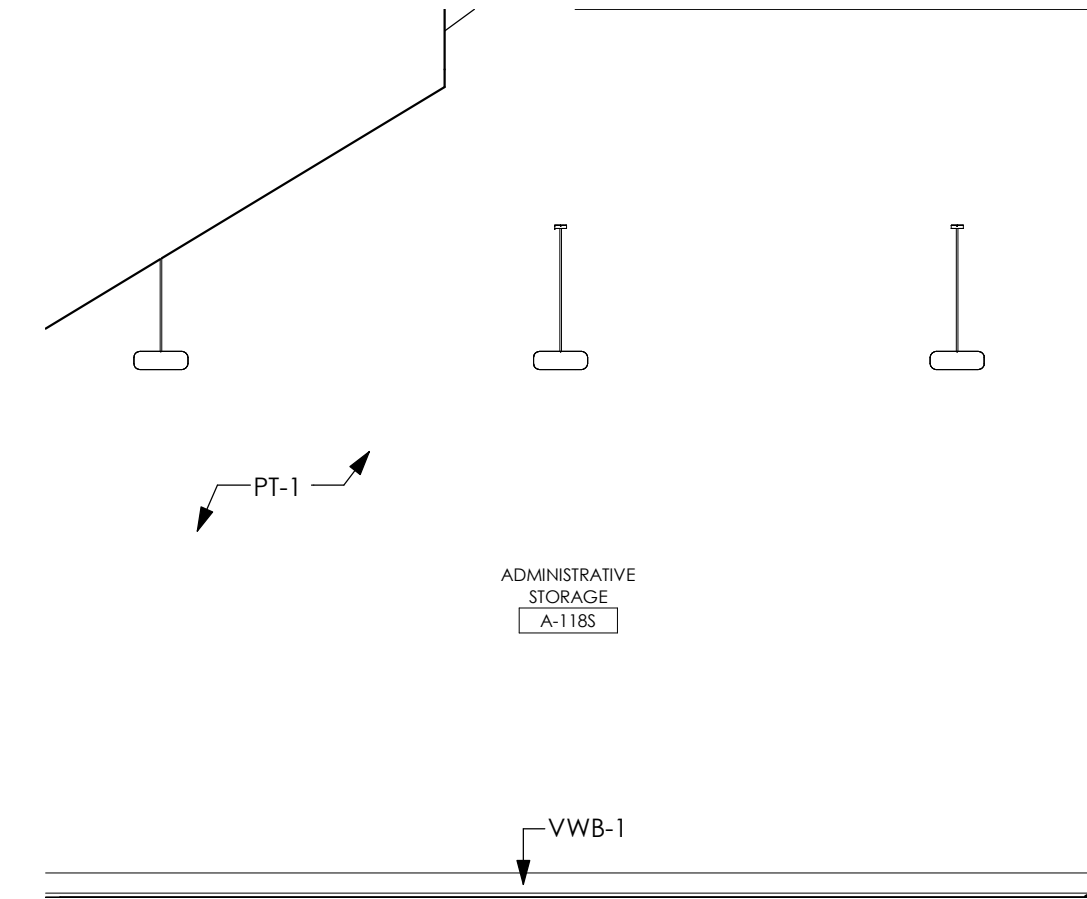


5 ADMINISTRATIVE STORAGE A-118S
EAST ELEVATION
3/8" = 1'-0"

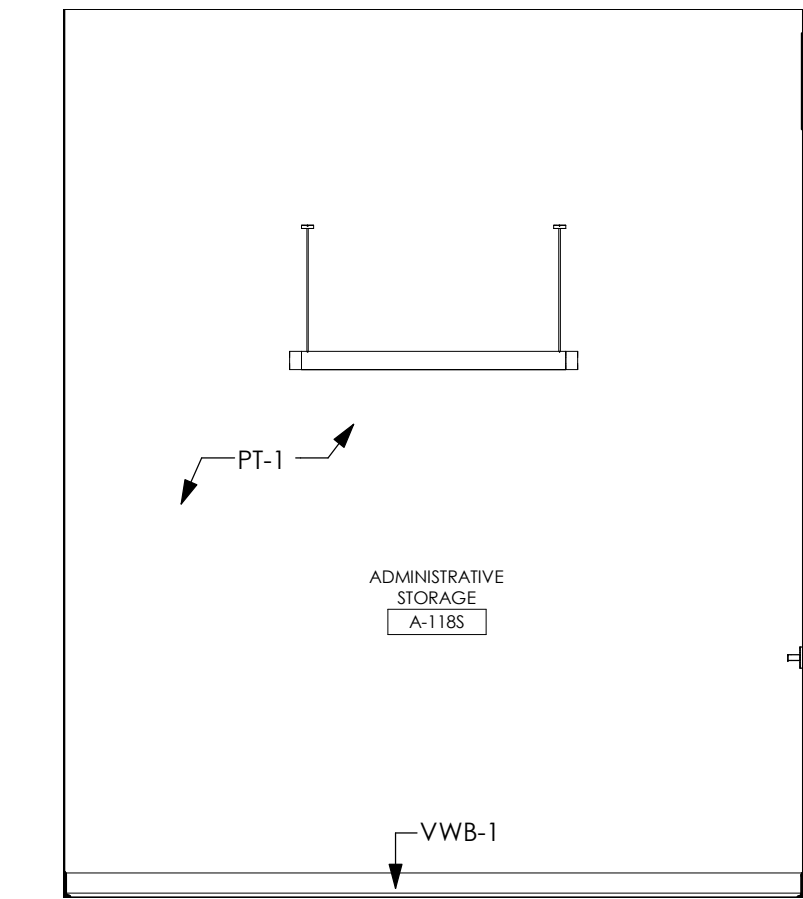


6 ADMINISTRATIVE STORAGE A-118S
SOUTH ELEVATION
3/8" = 1'-0"

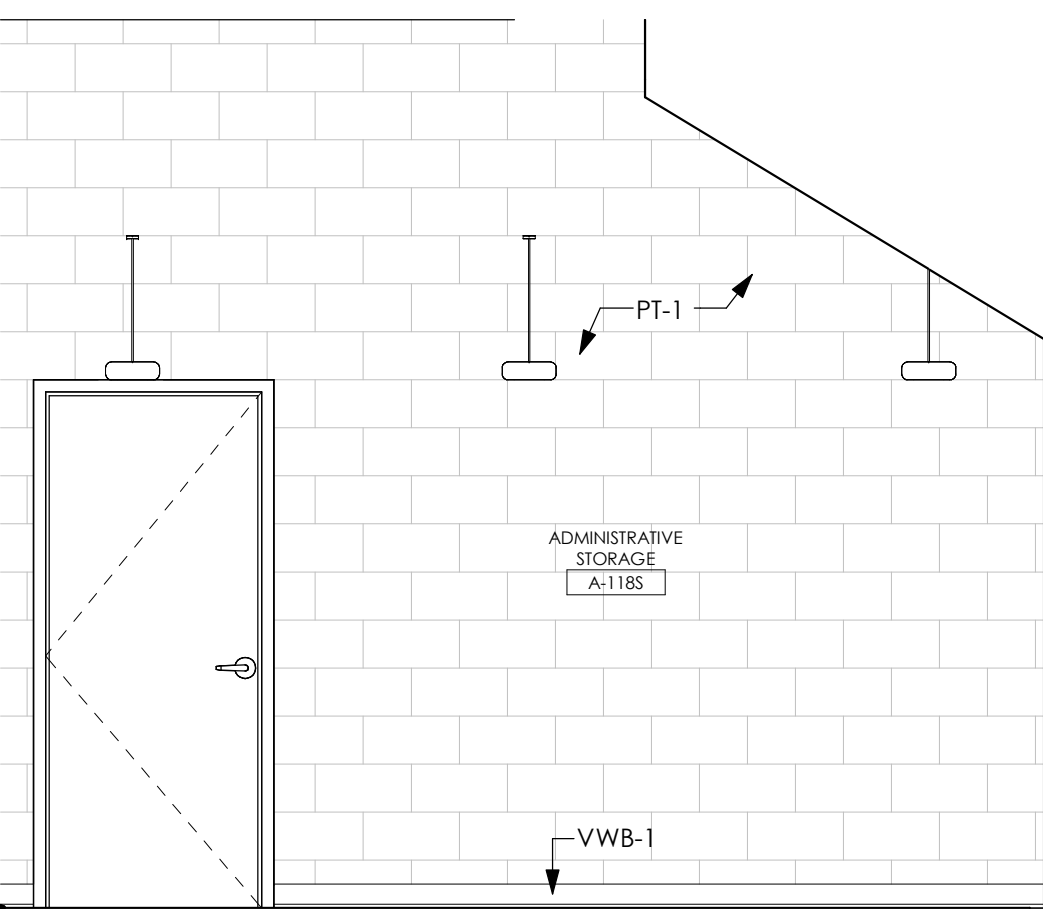

7 ADMINISTRATIVE STORAGE A-118S
WEST ELEVATION
3/8" = 1'-0"

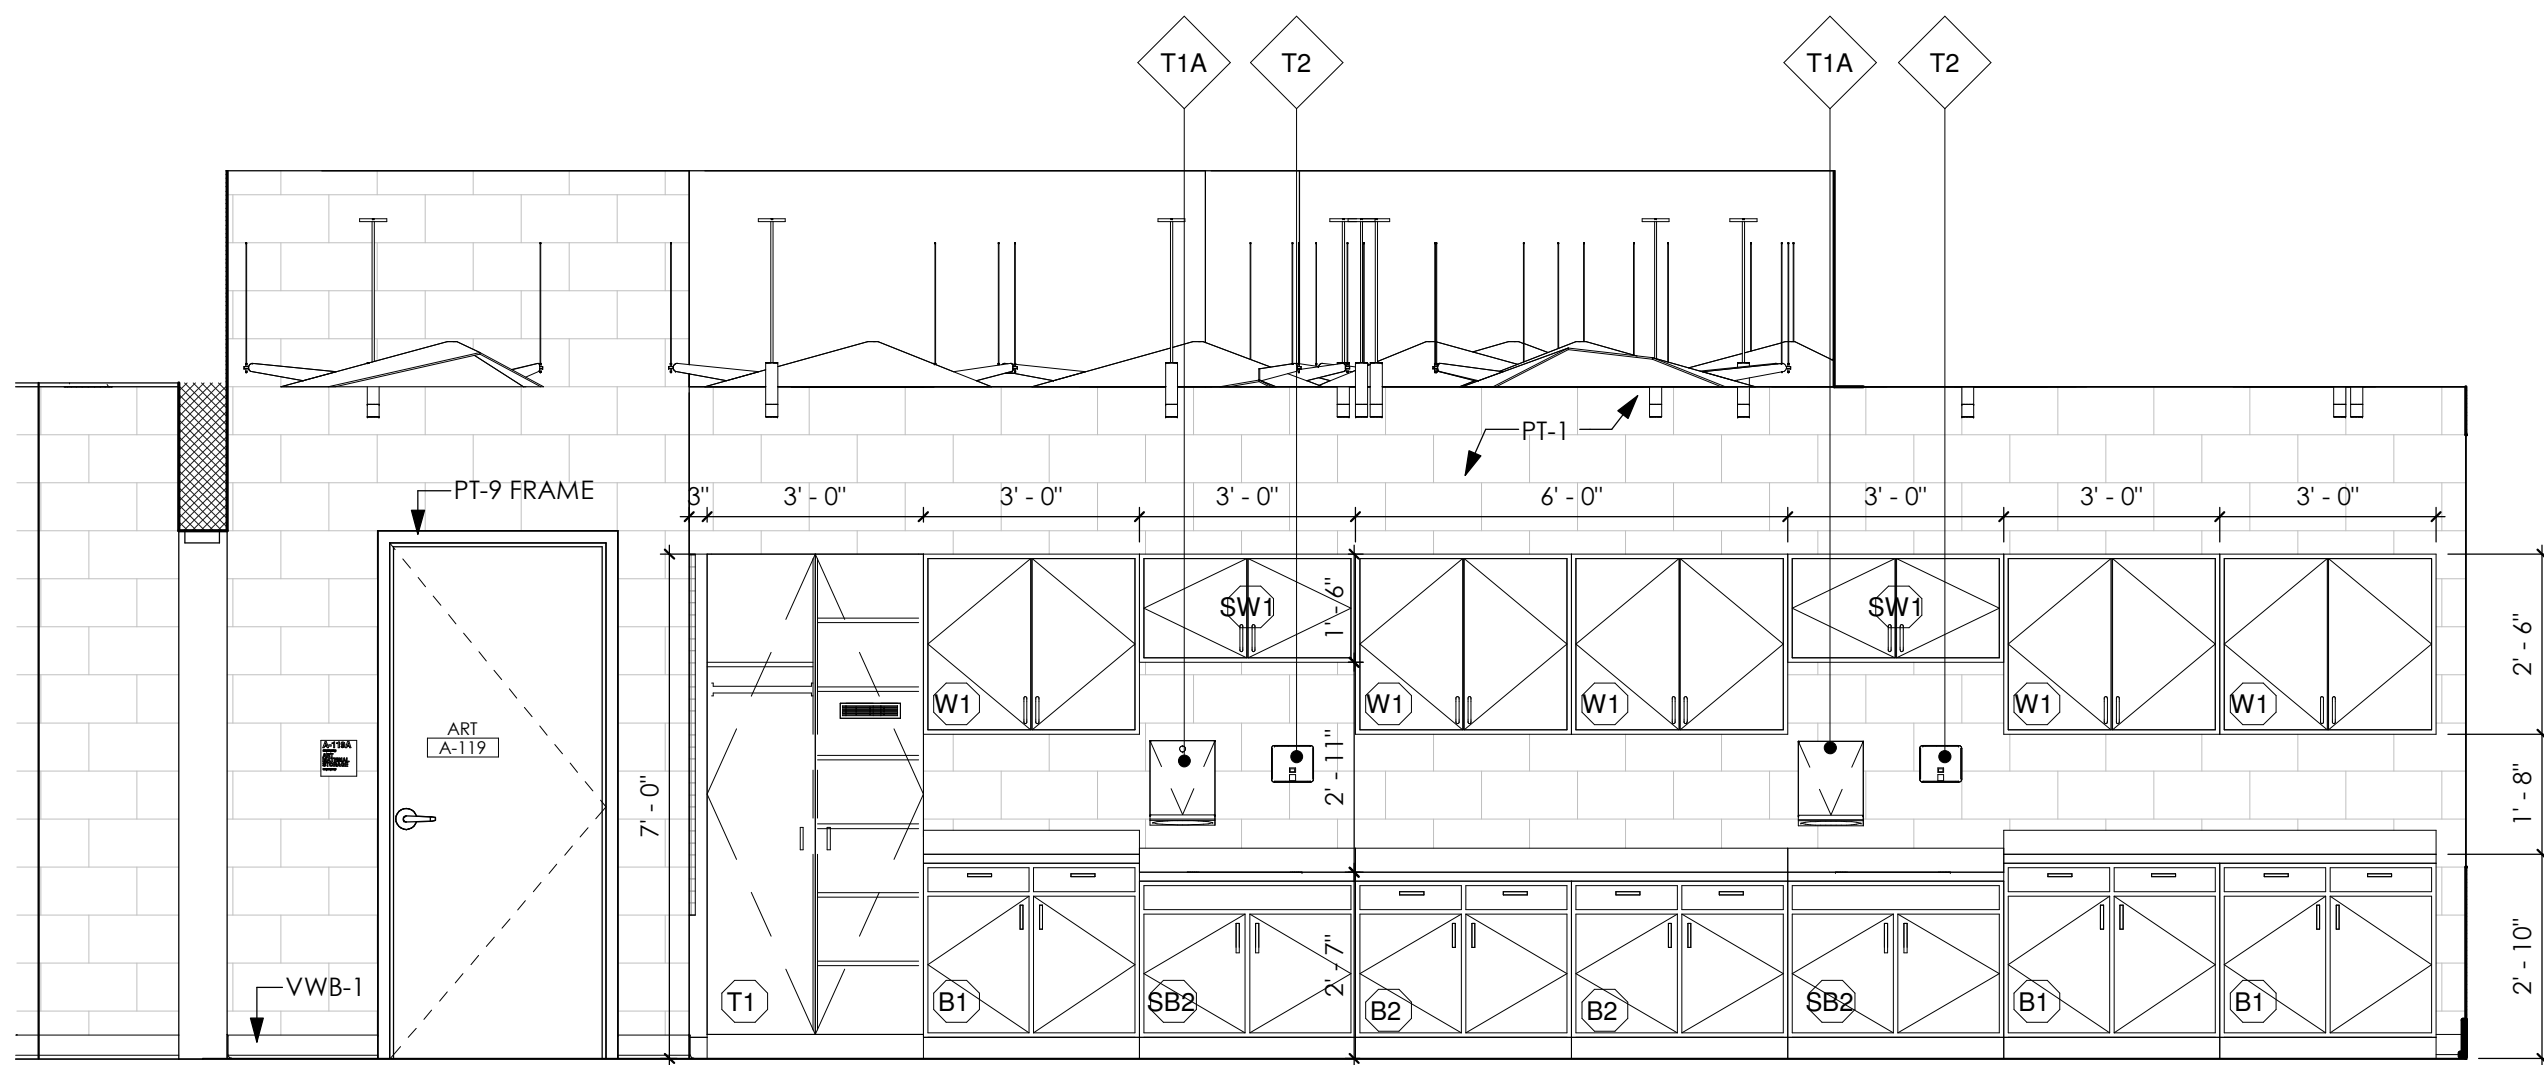


8 ART A-119 - NORTH ELEVATION
3/8" = 1'-0"

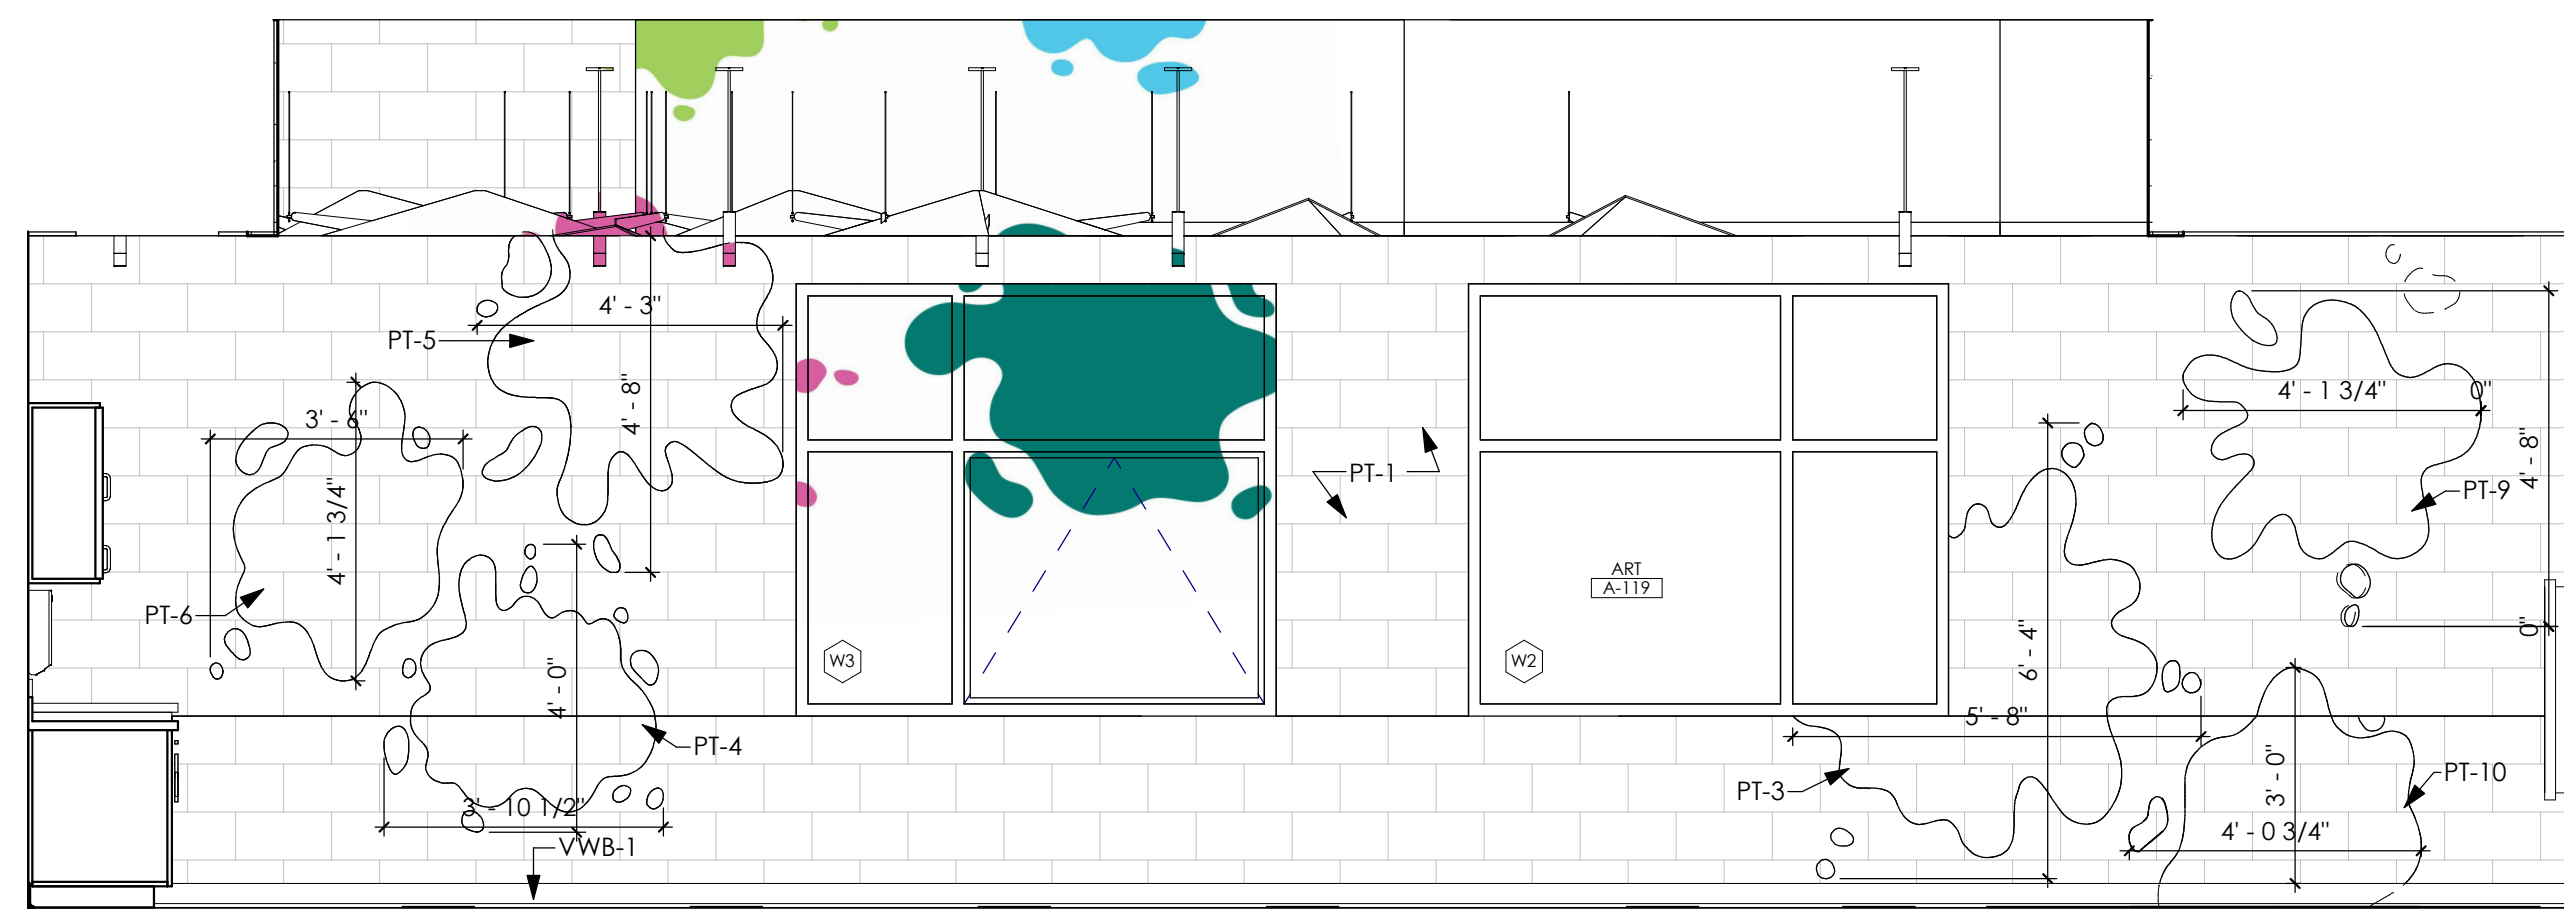


9 ART A-119 - EAST ELEVATION
3/8" = 1'-0"


ACCESSORIES	
Key Value	Keynote Text
T1A	PAPER TOWEL DISPENSER
T2	SOAP DISPENSER

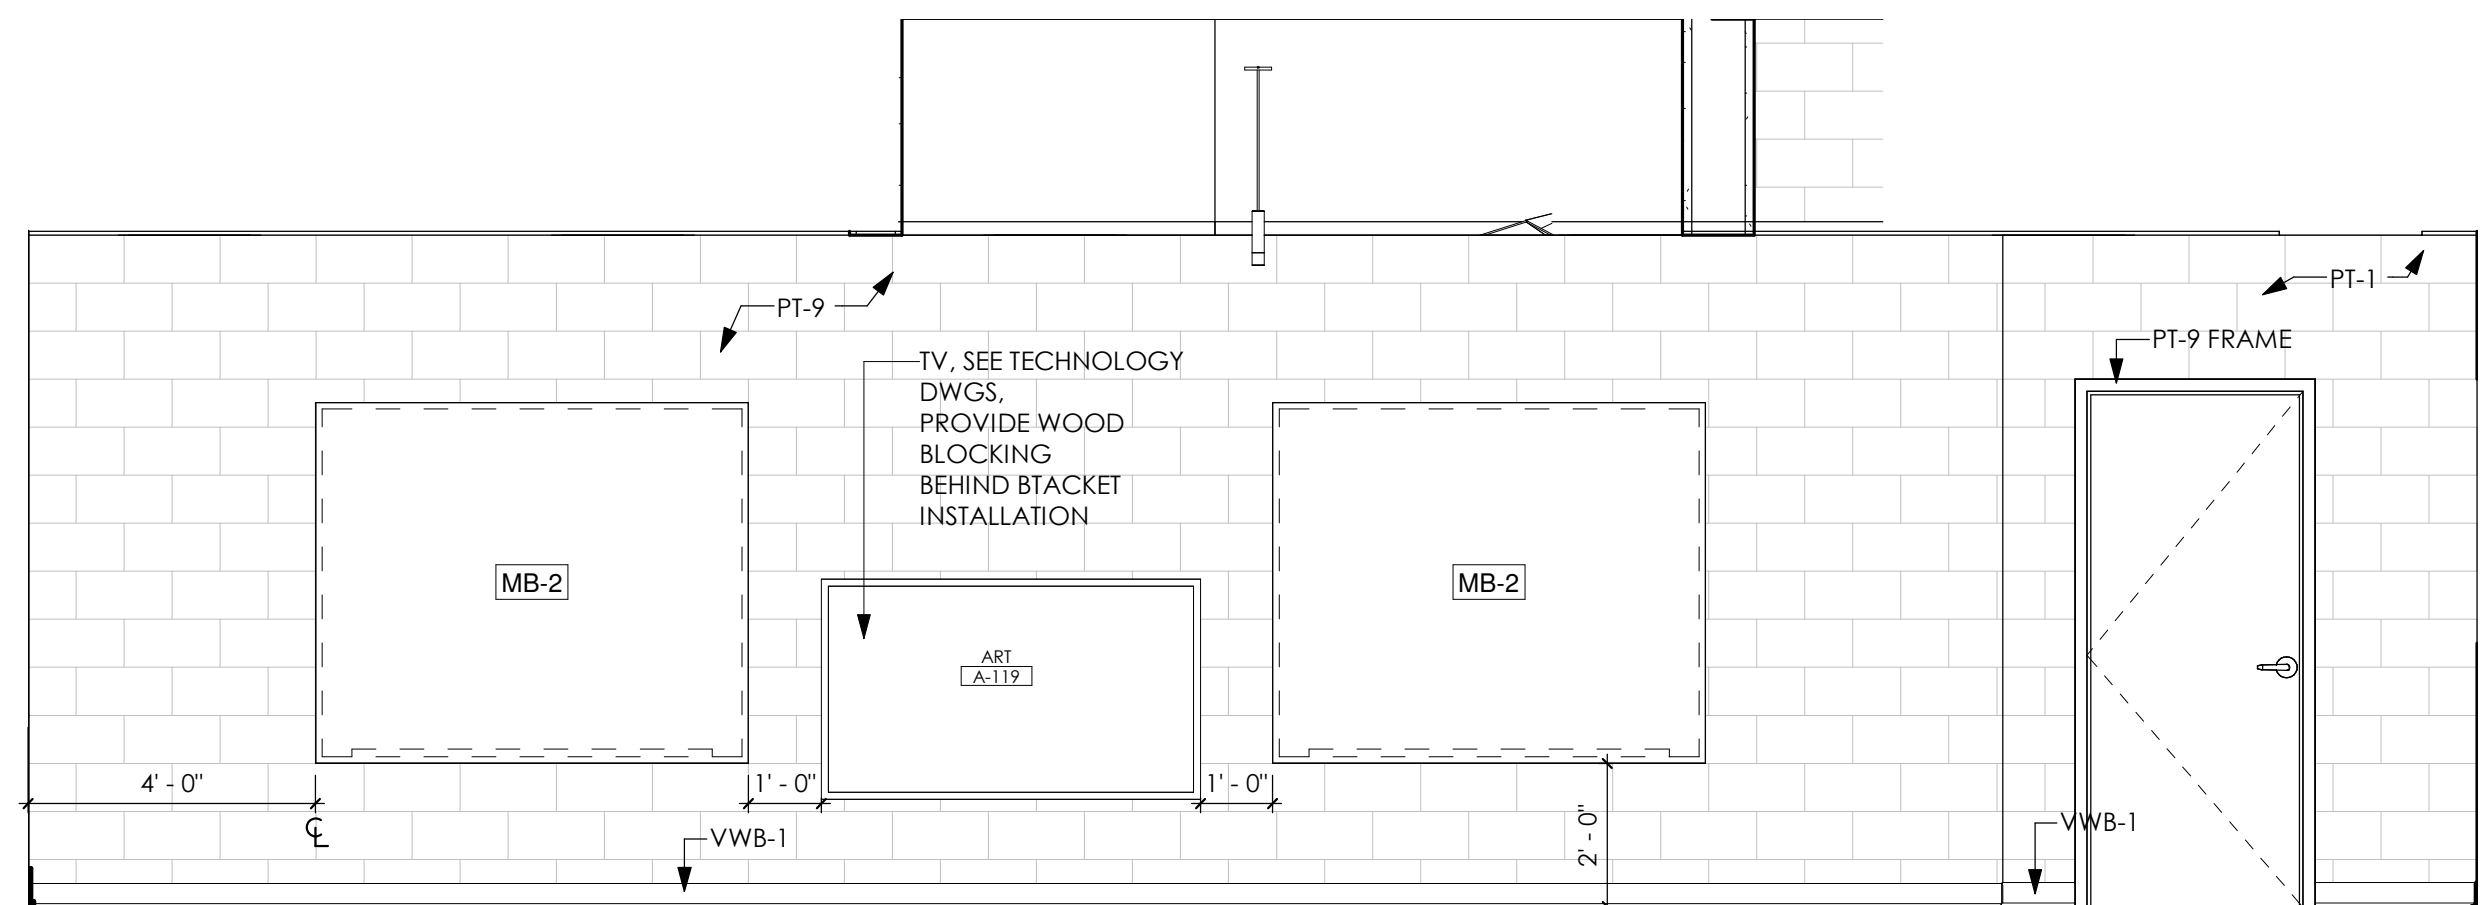


10 ART A-119 - SOUTH ELEVATION
3/8" = 1'-0"

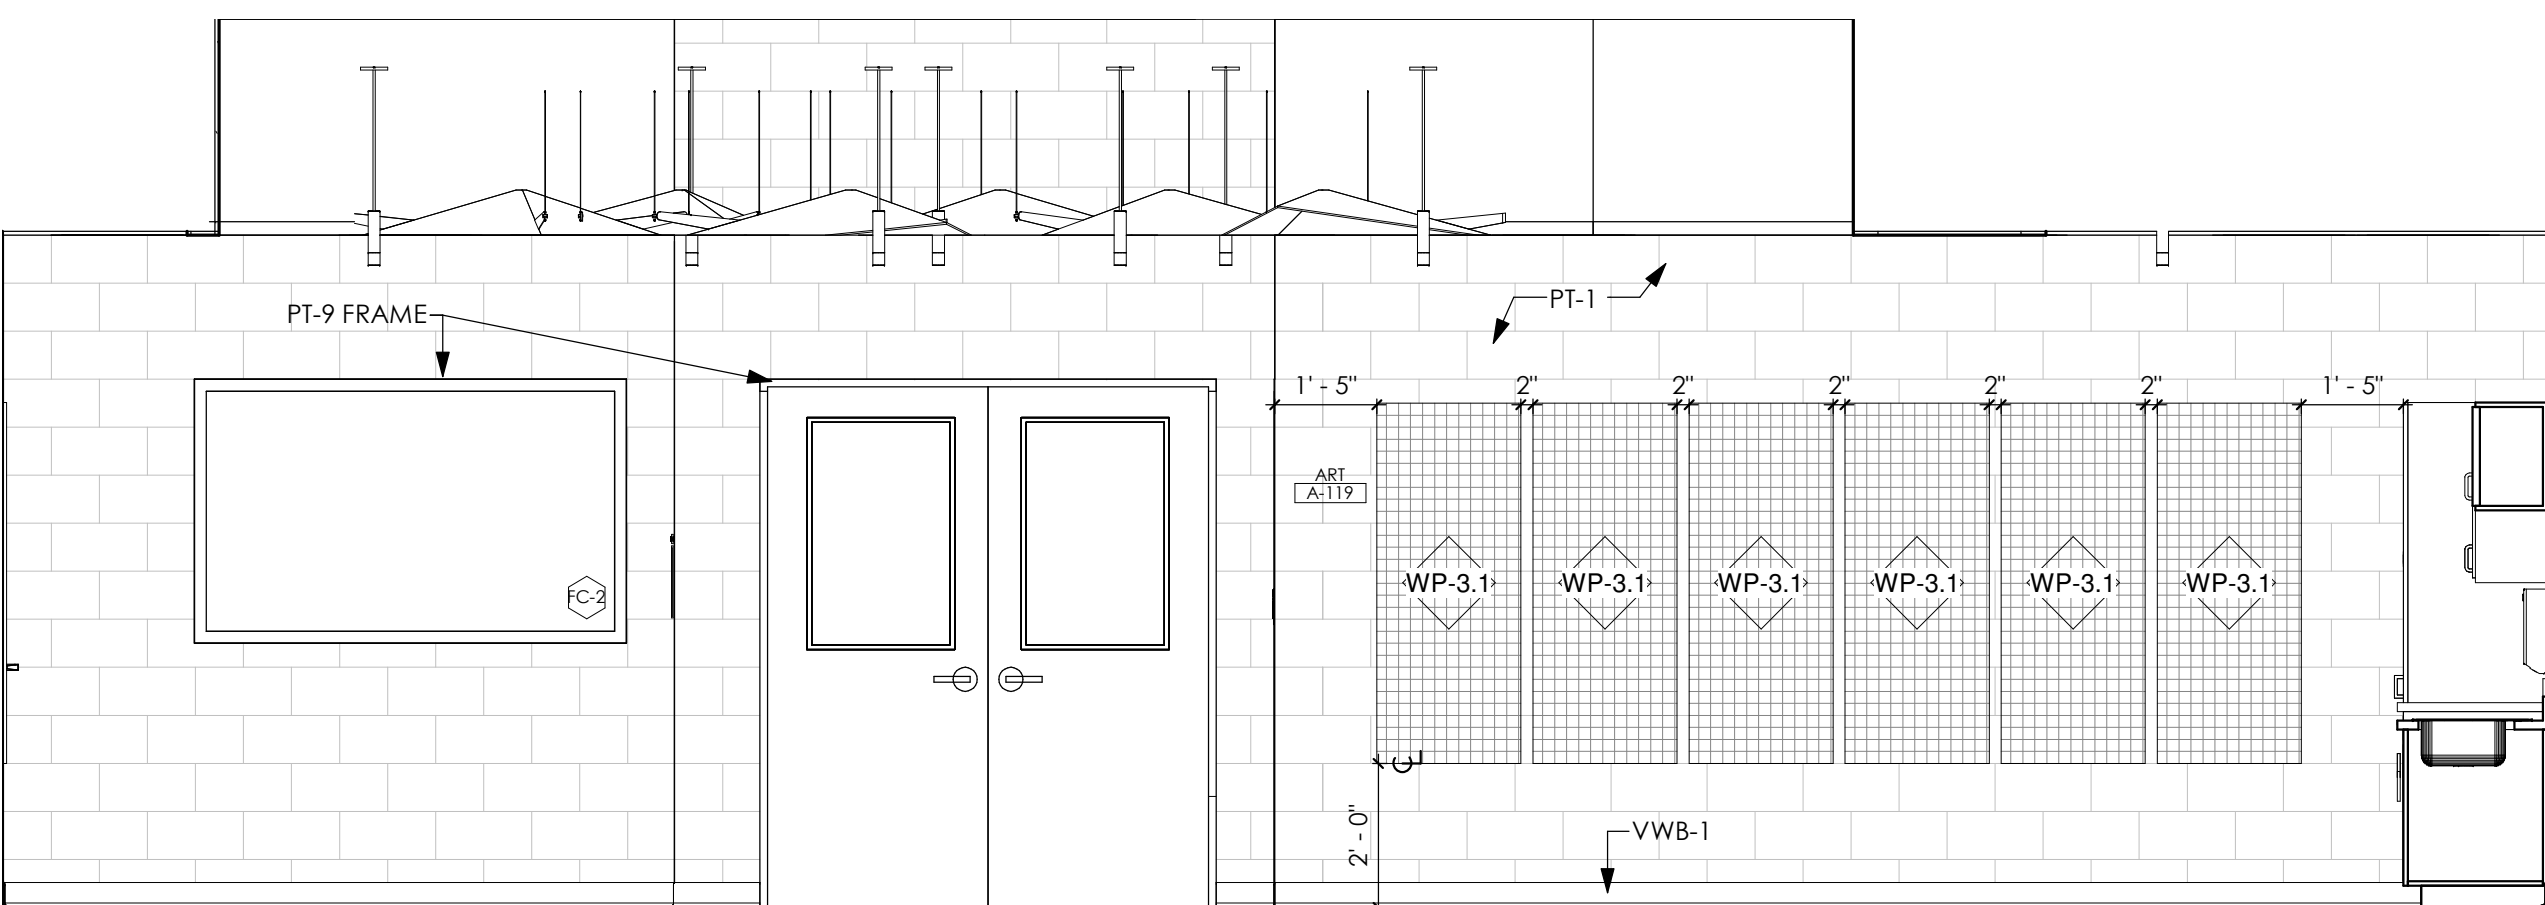


11 ART A-119 - WEST ELEVATION
3/8" = 1'-0"

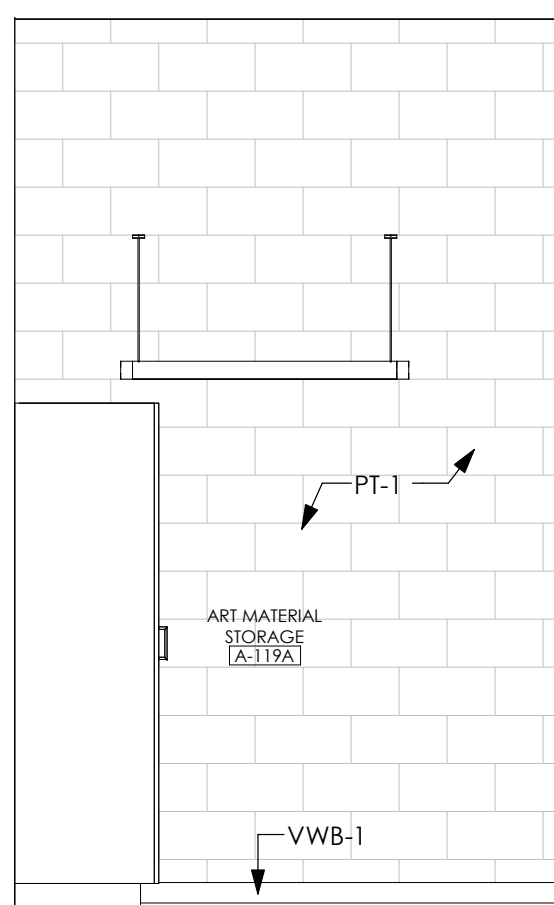


12 ART MATERIAL STORAGE A-119A
NORTH ELEVATION
3/8" = 1'-0"

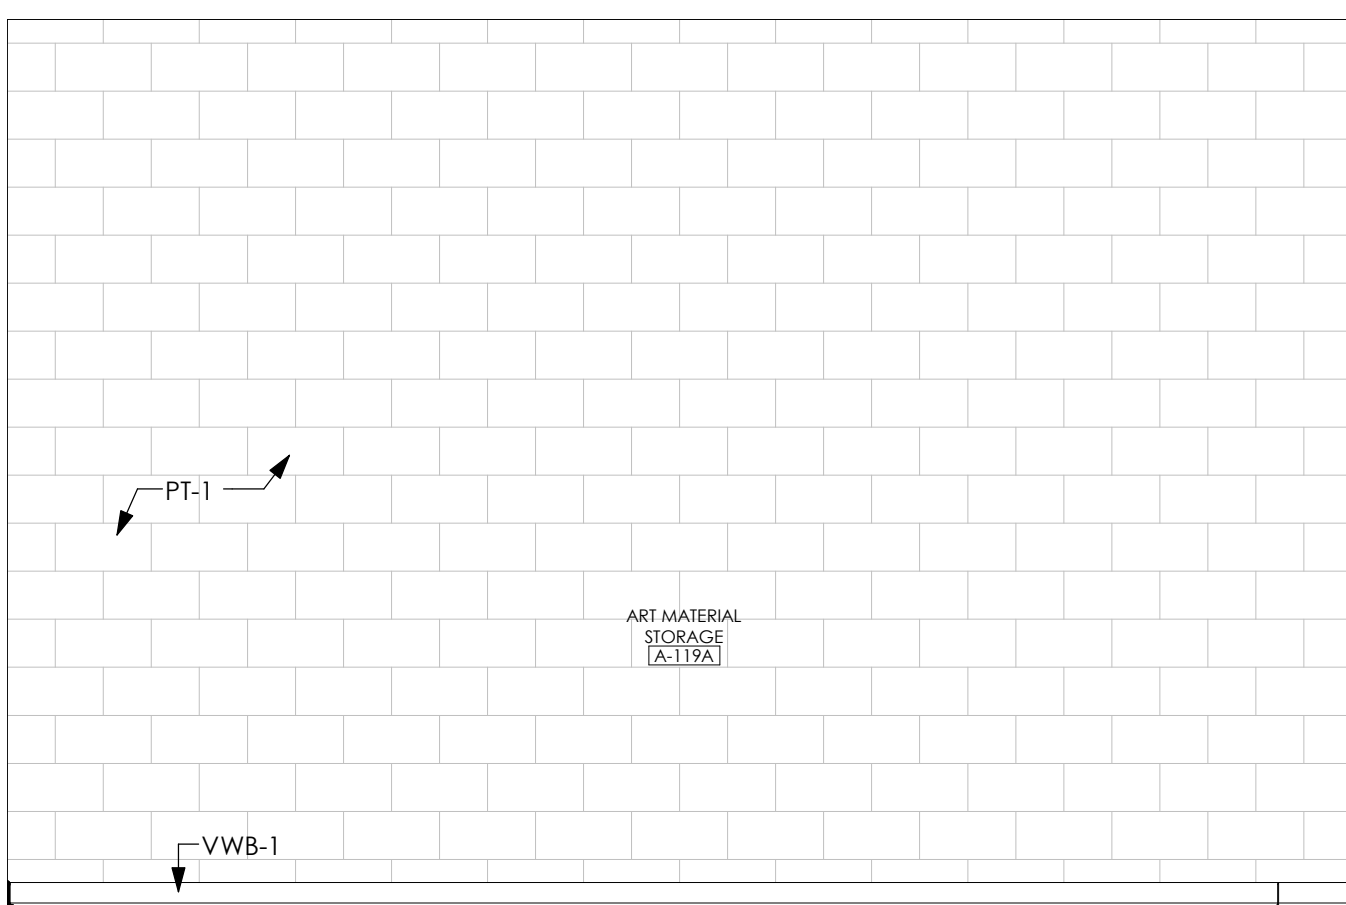


13 ART MATERIAL STORAGE A-119A EAST
ELEVATION
3/8" = 1'-0"

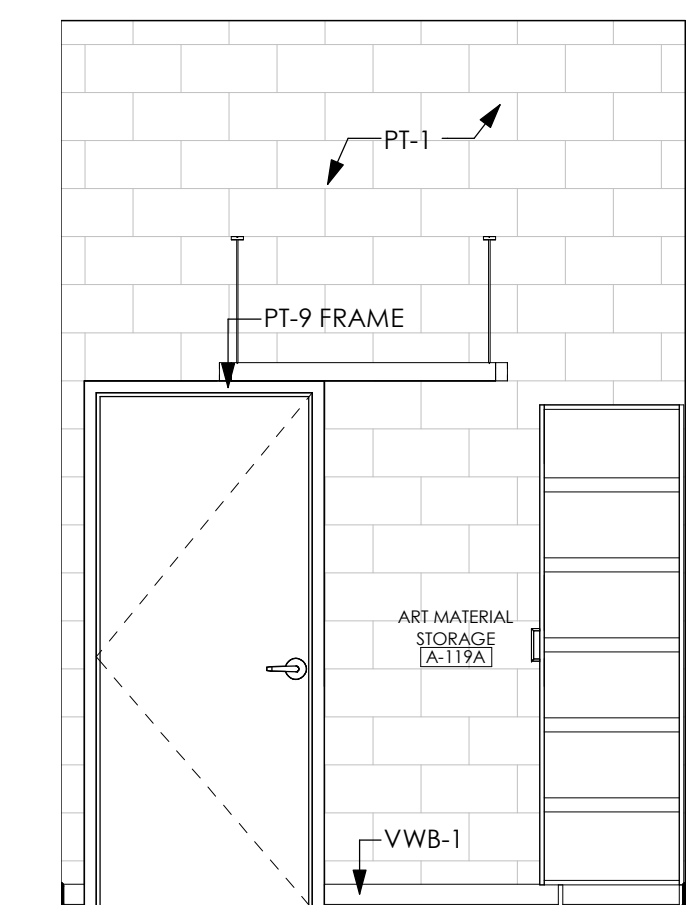


14 ART MATERIAL STORAGE A-119A
SOUTH ELEVATION
3/8" = 1'-0"

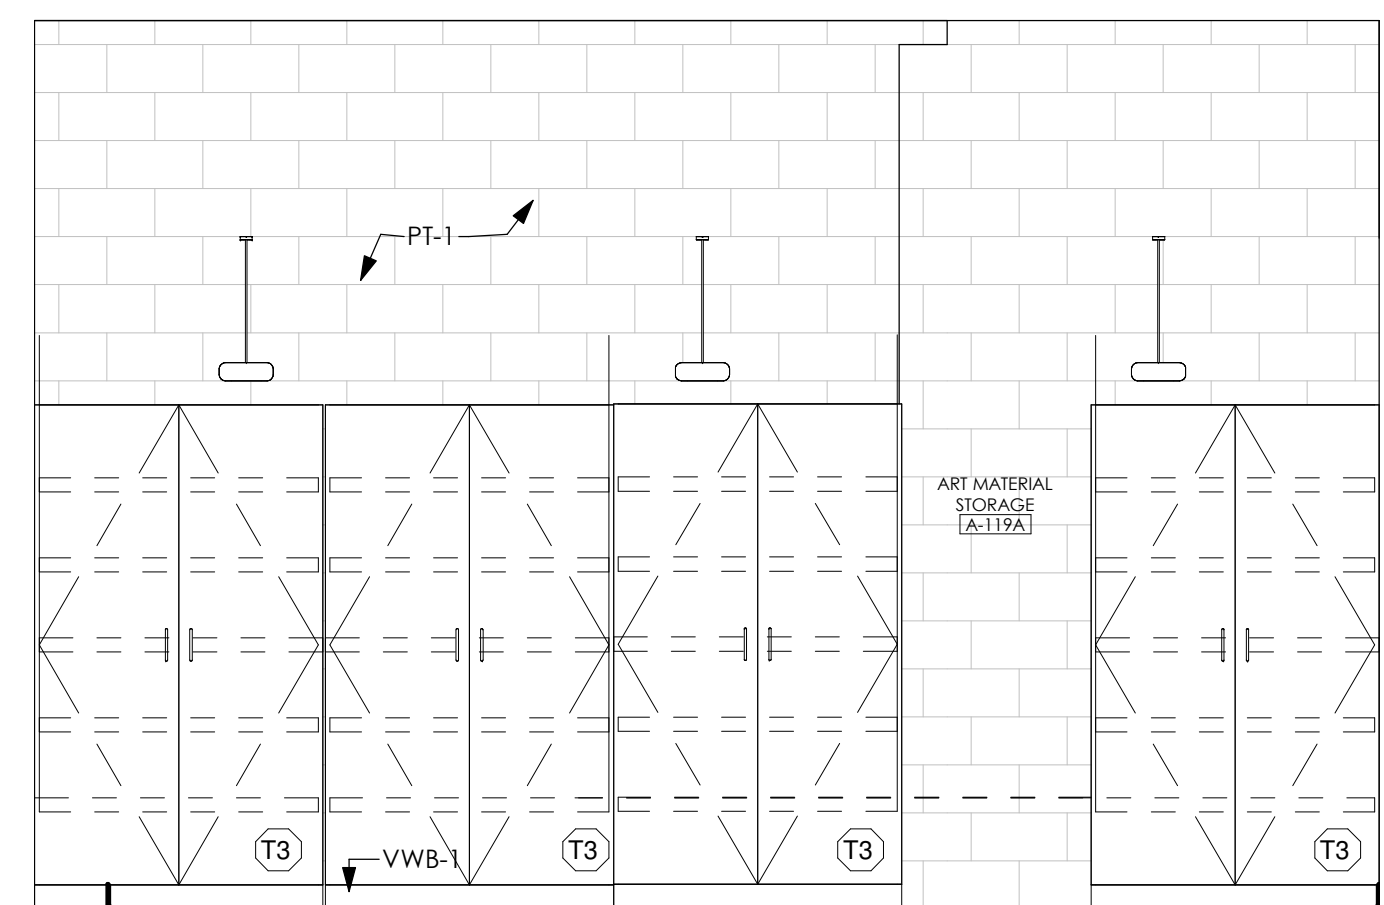


15 ART MATERIAL STORAGE A-119A WEST
ELEVATION
3/8" = 1'-0"

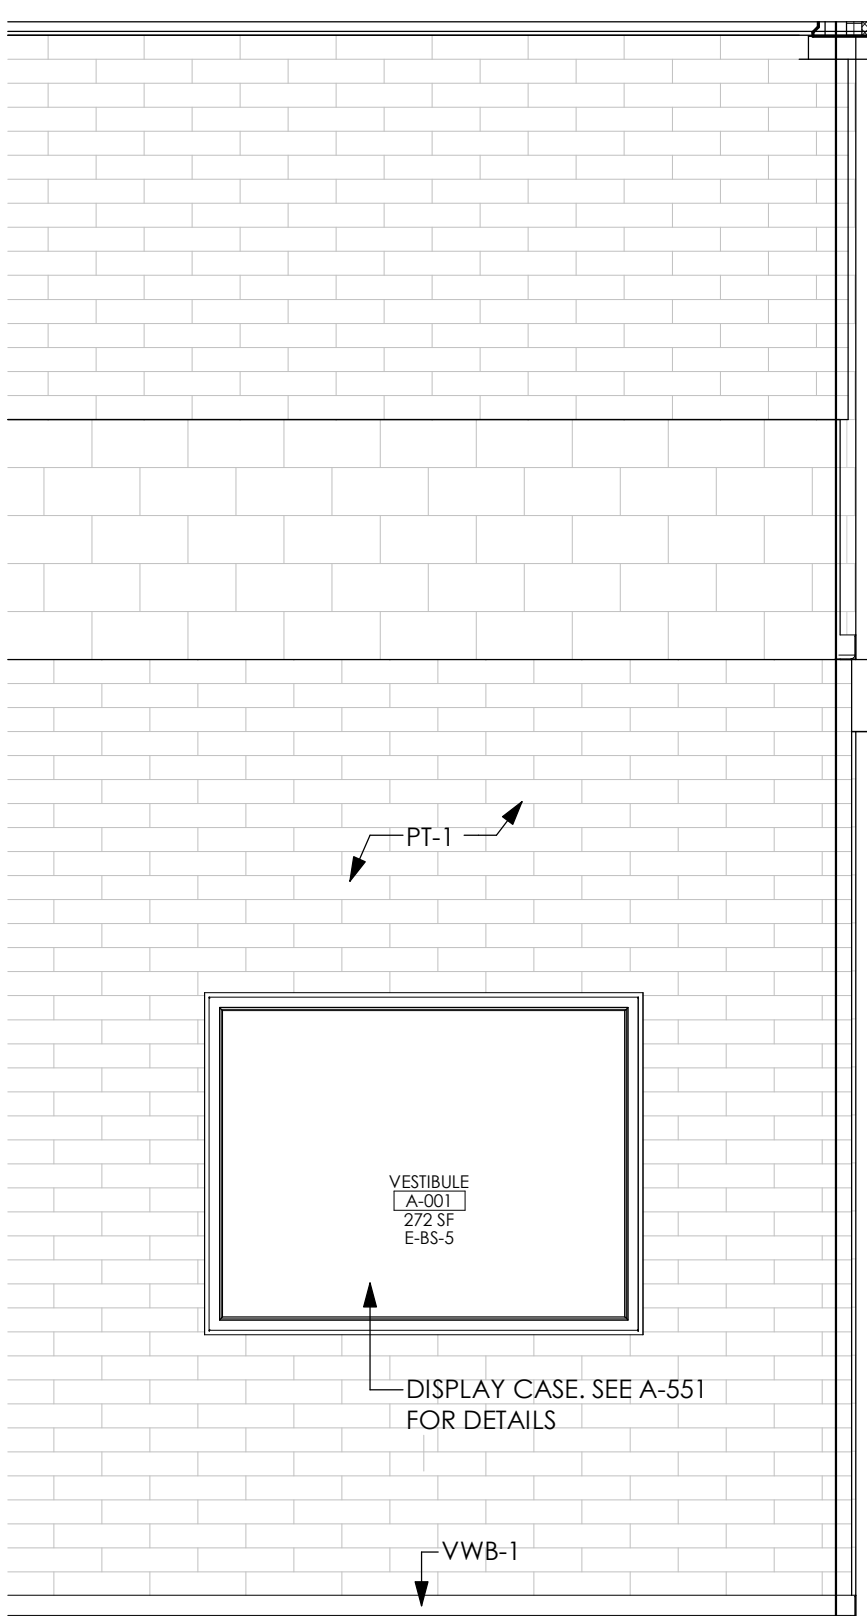


16 VESTIBULE A-001 NORTH ELEVATION
3/8" = 1'-0"

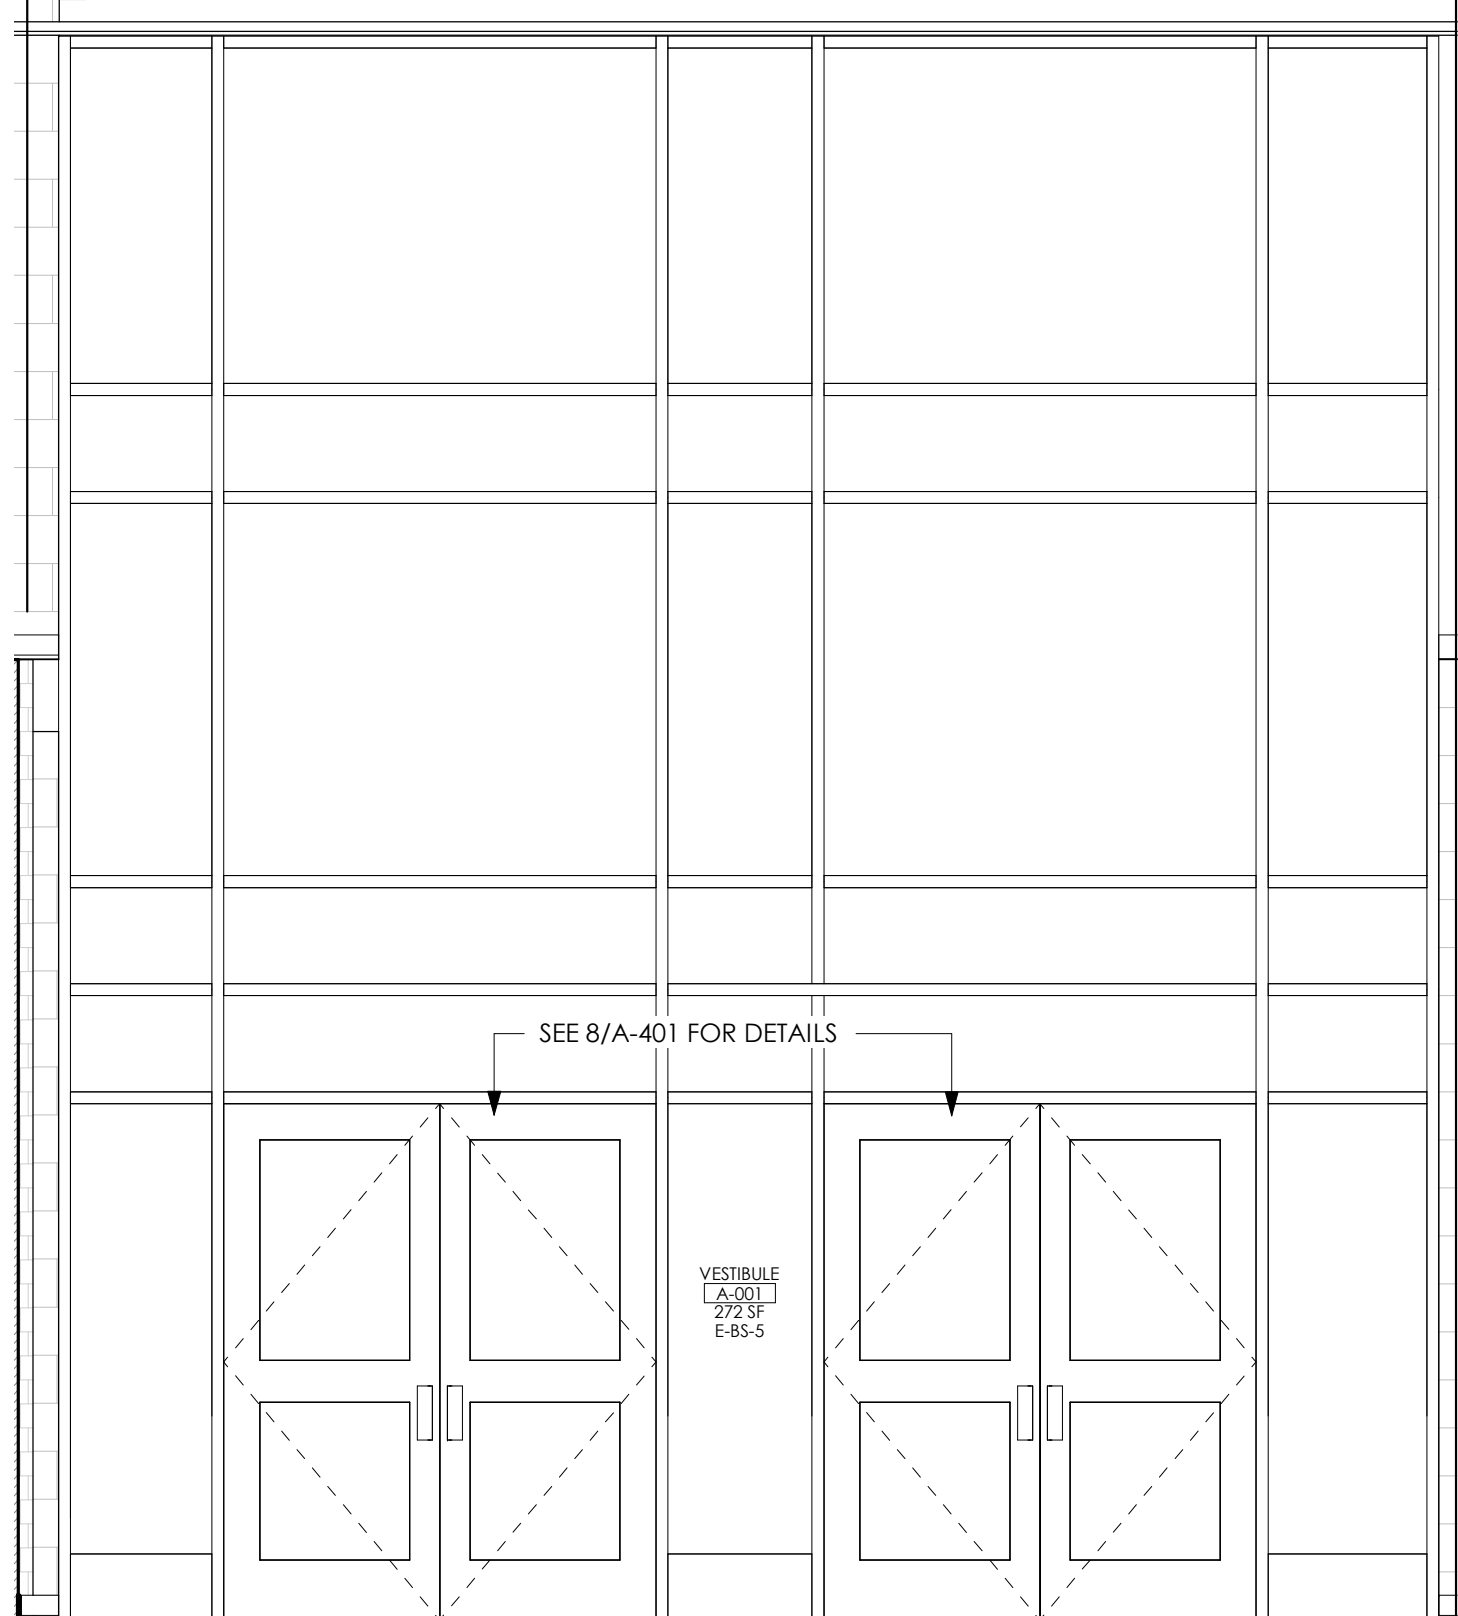

17 VESTIBULE A-001 - EAST ELEVATION
3/8" = 1'-0"

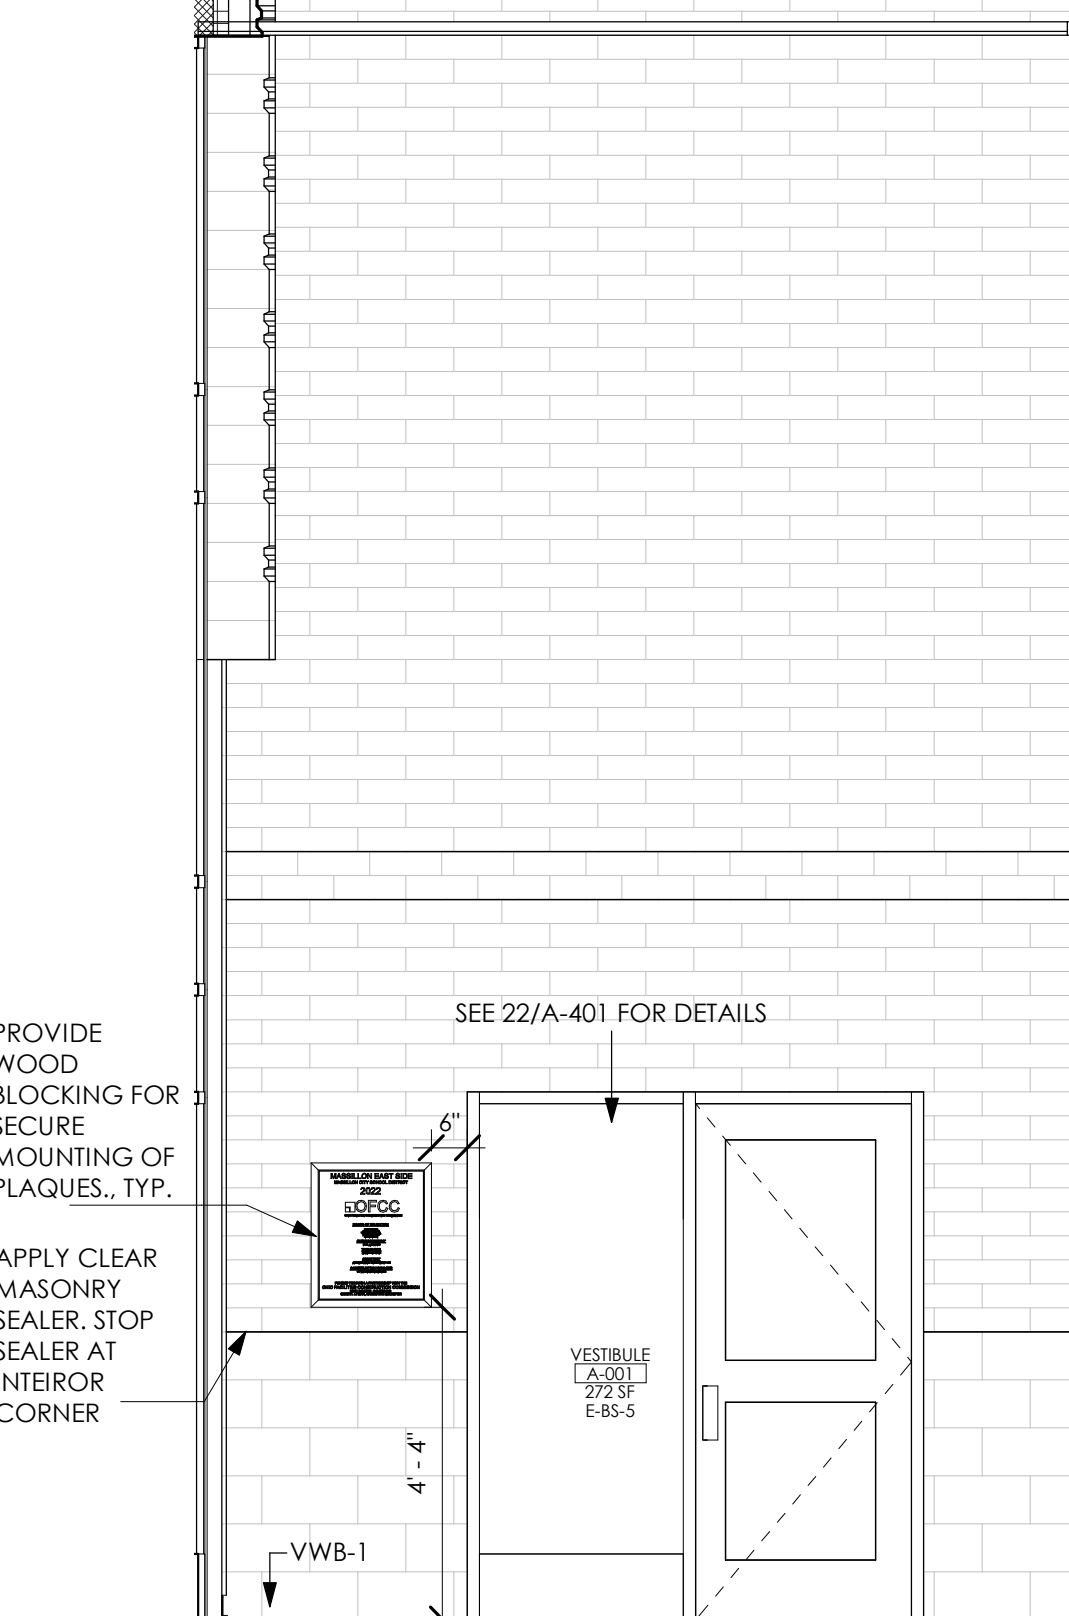

18 VESTIBULE A-001 SOUTH ELEVATION
3/8" = 1'-0"


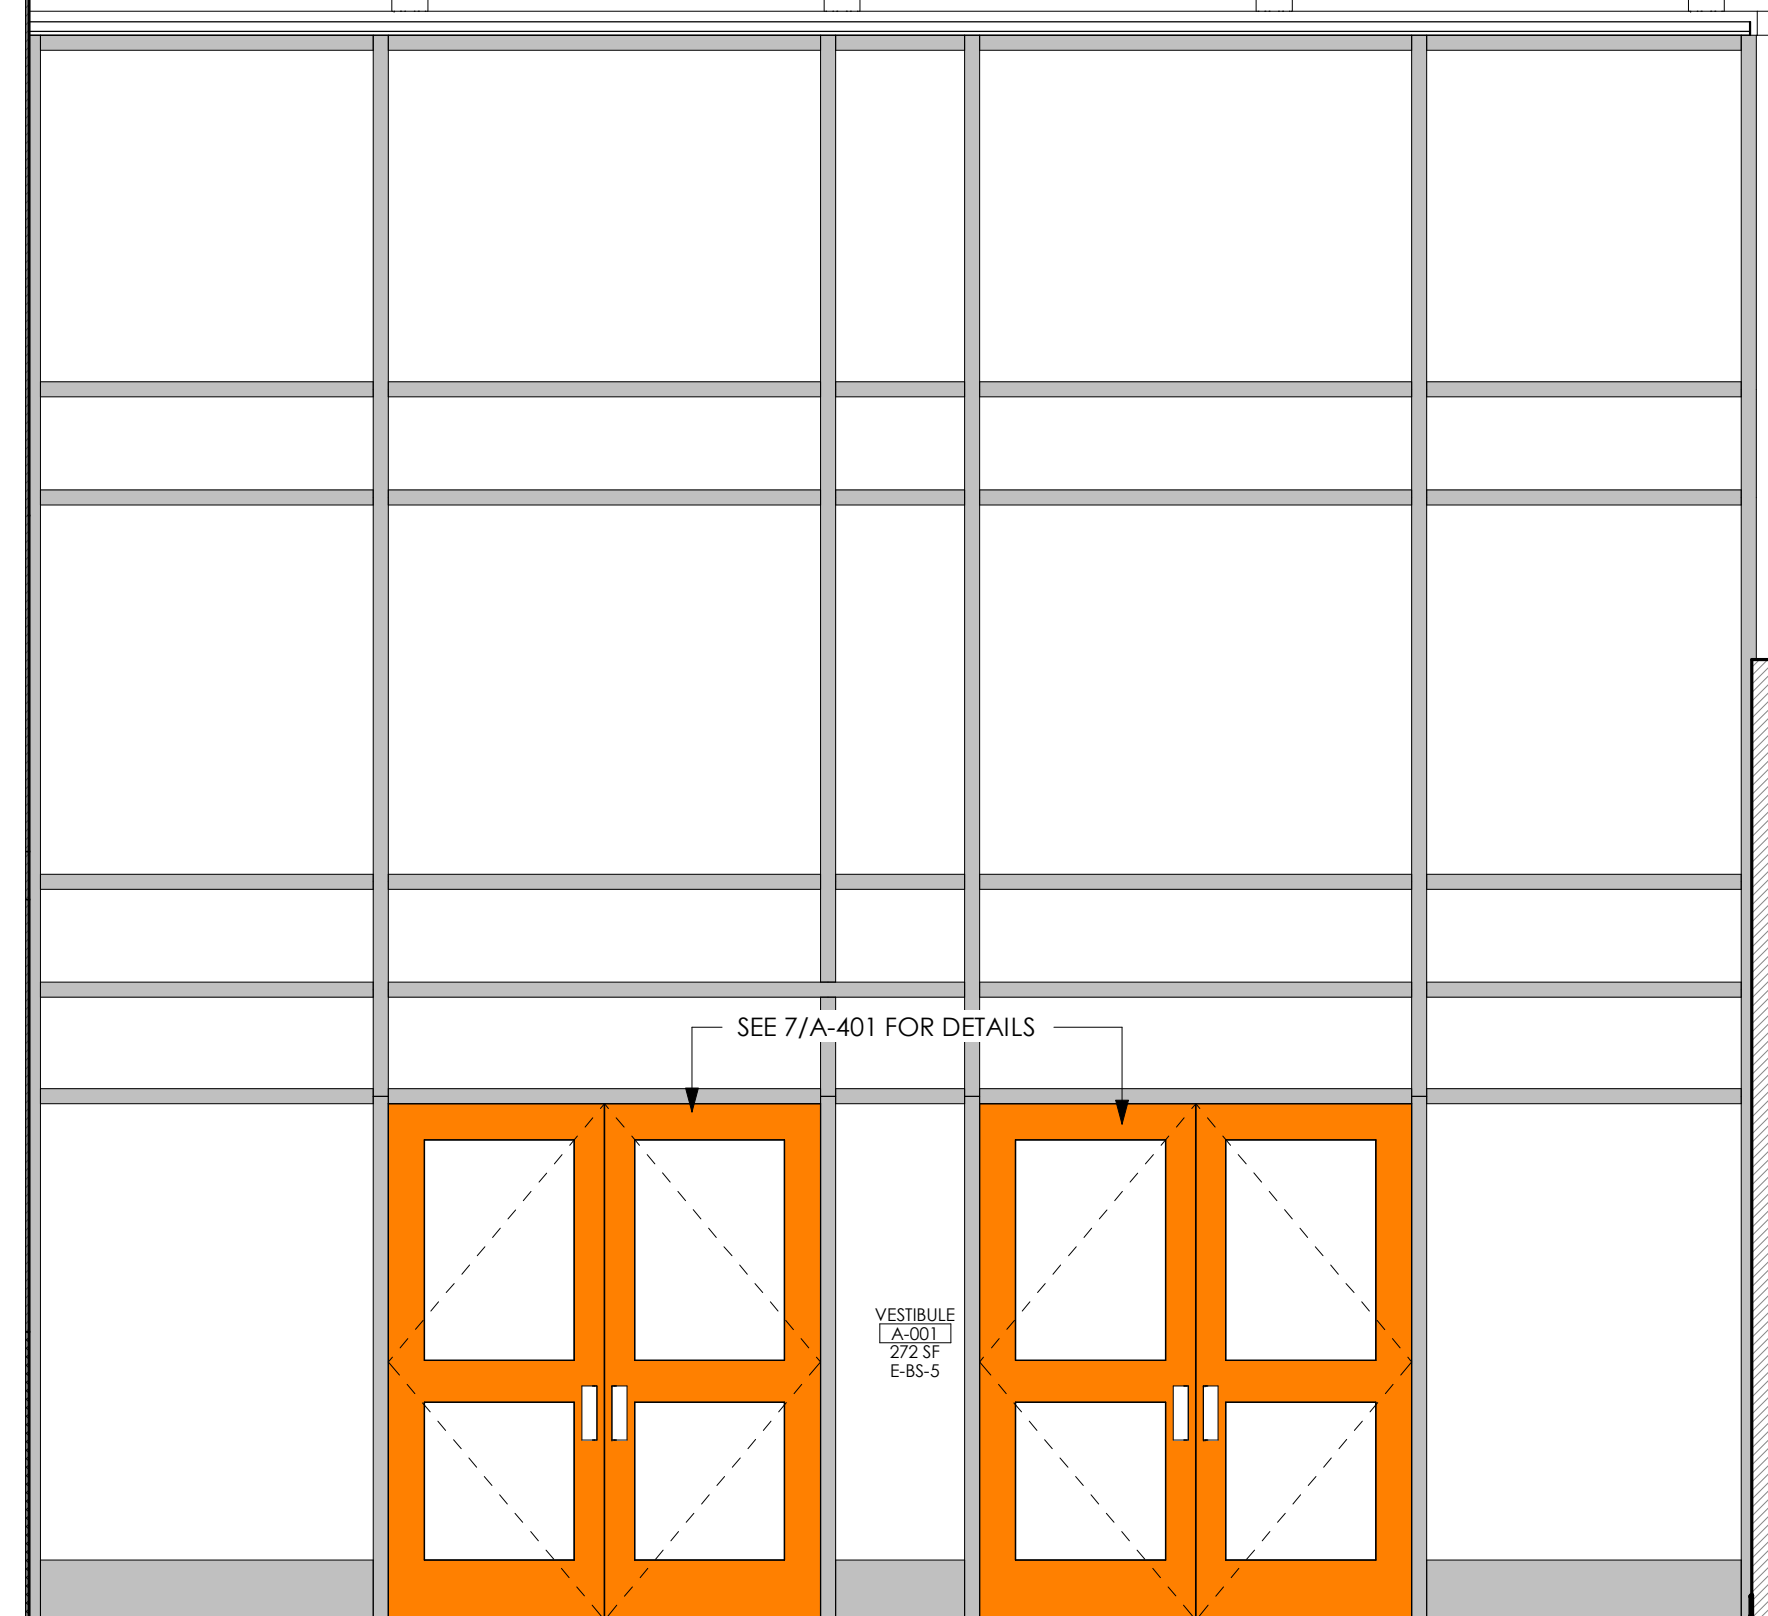


19 VESTIBULE A-001 - WEST ELEVATION
3/8" = 1'-0"

INTERIOR ELEVATION GENERAL NOTES
1. SEE A-402 FOR FINISH DETAILS
2. SEE A-403 FOR ACOUSTICAL PANEL DETAILS
3. SEE E-500 FOR LOCKER AND CUBBLE DETAILS
4. PAINT 1" ABOVE CEILING, TYP.

PROJECT NO
2203-2

ARCHITECTURAL VISION GROUP, LTD
PLANNERS
ARCHITECTS
CLEVELAND, OHIO 44145
23850 SPERRY DRIVE

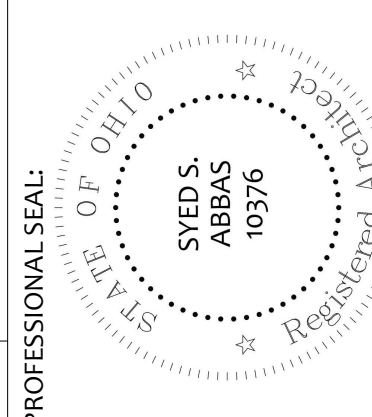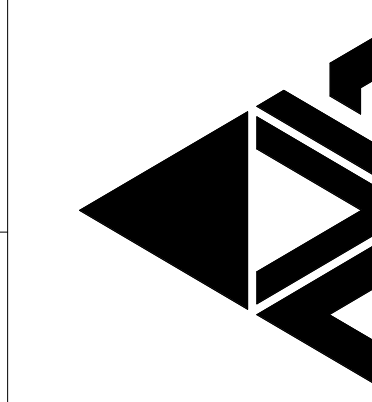

CONSULTANT

MASSILLON CITY SCHOOLS
MASSILLON EAST ELEMENTARY PK-3
1 PAULE BROWN DRIVE SE, MASSILLON, OHIO 44046
MASSILLON CITY SCHOOL DISTRICT MASSILLON, OHIO

MARK	DATE	ISSUED FOR	DESCRIPTION
1	7/2/23	100% BID PREPARE SET	ISSUED FOR

PROJECT NO 2203-2
DRAWN BY Author
CHECKED BY Checker
DATE

UNIT A INTERIOR
ELEVATIONS

SCALE: As Indicated
SHEET NO
A-255