


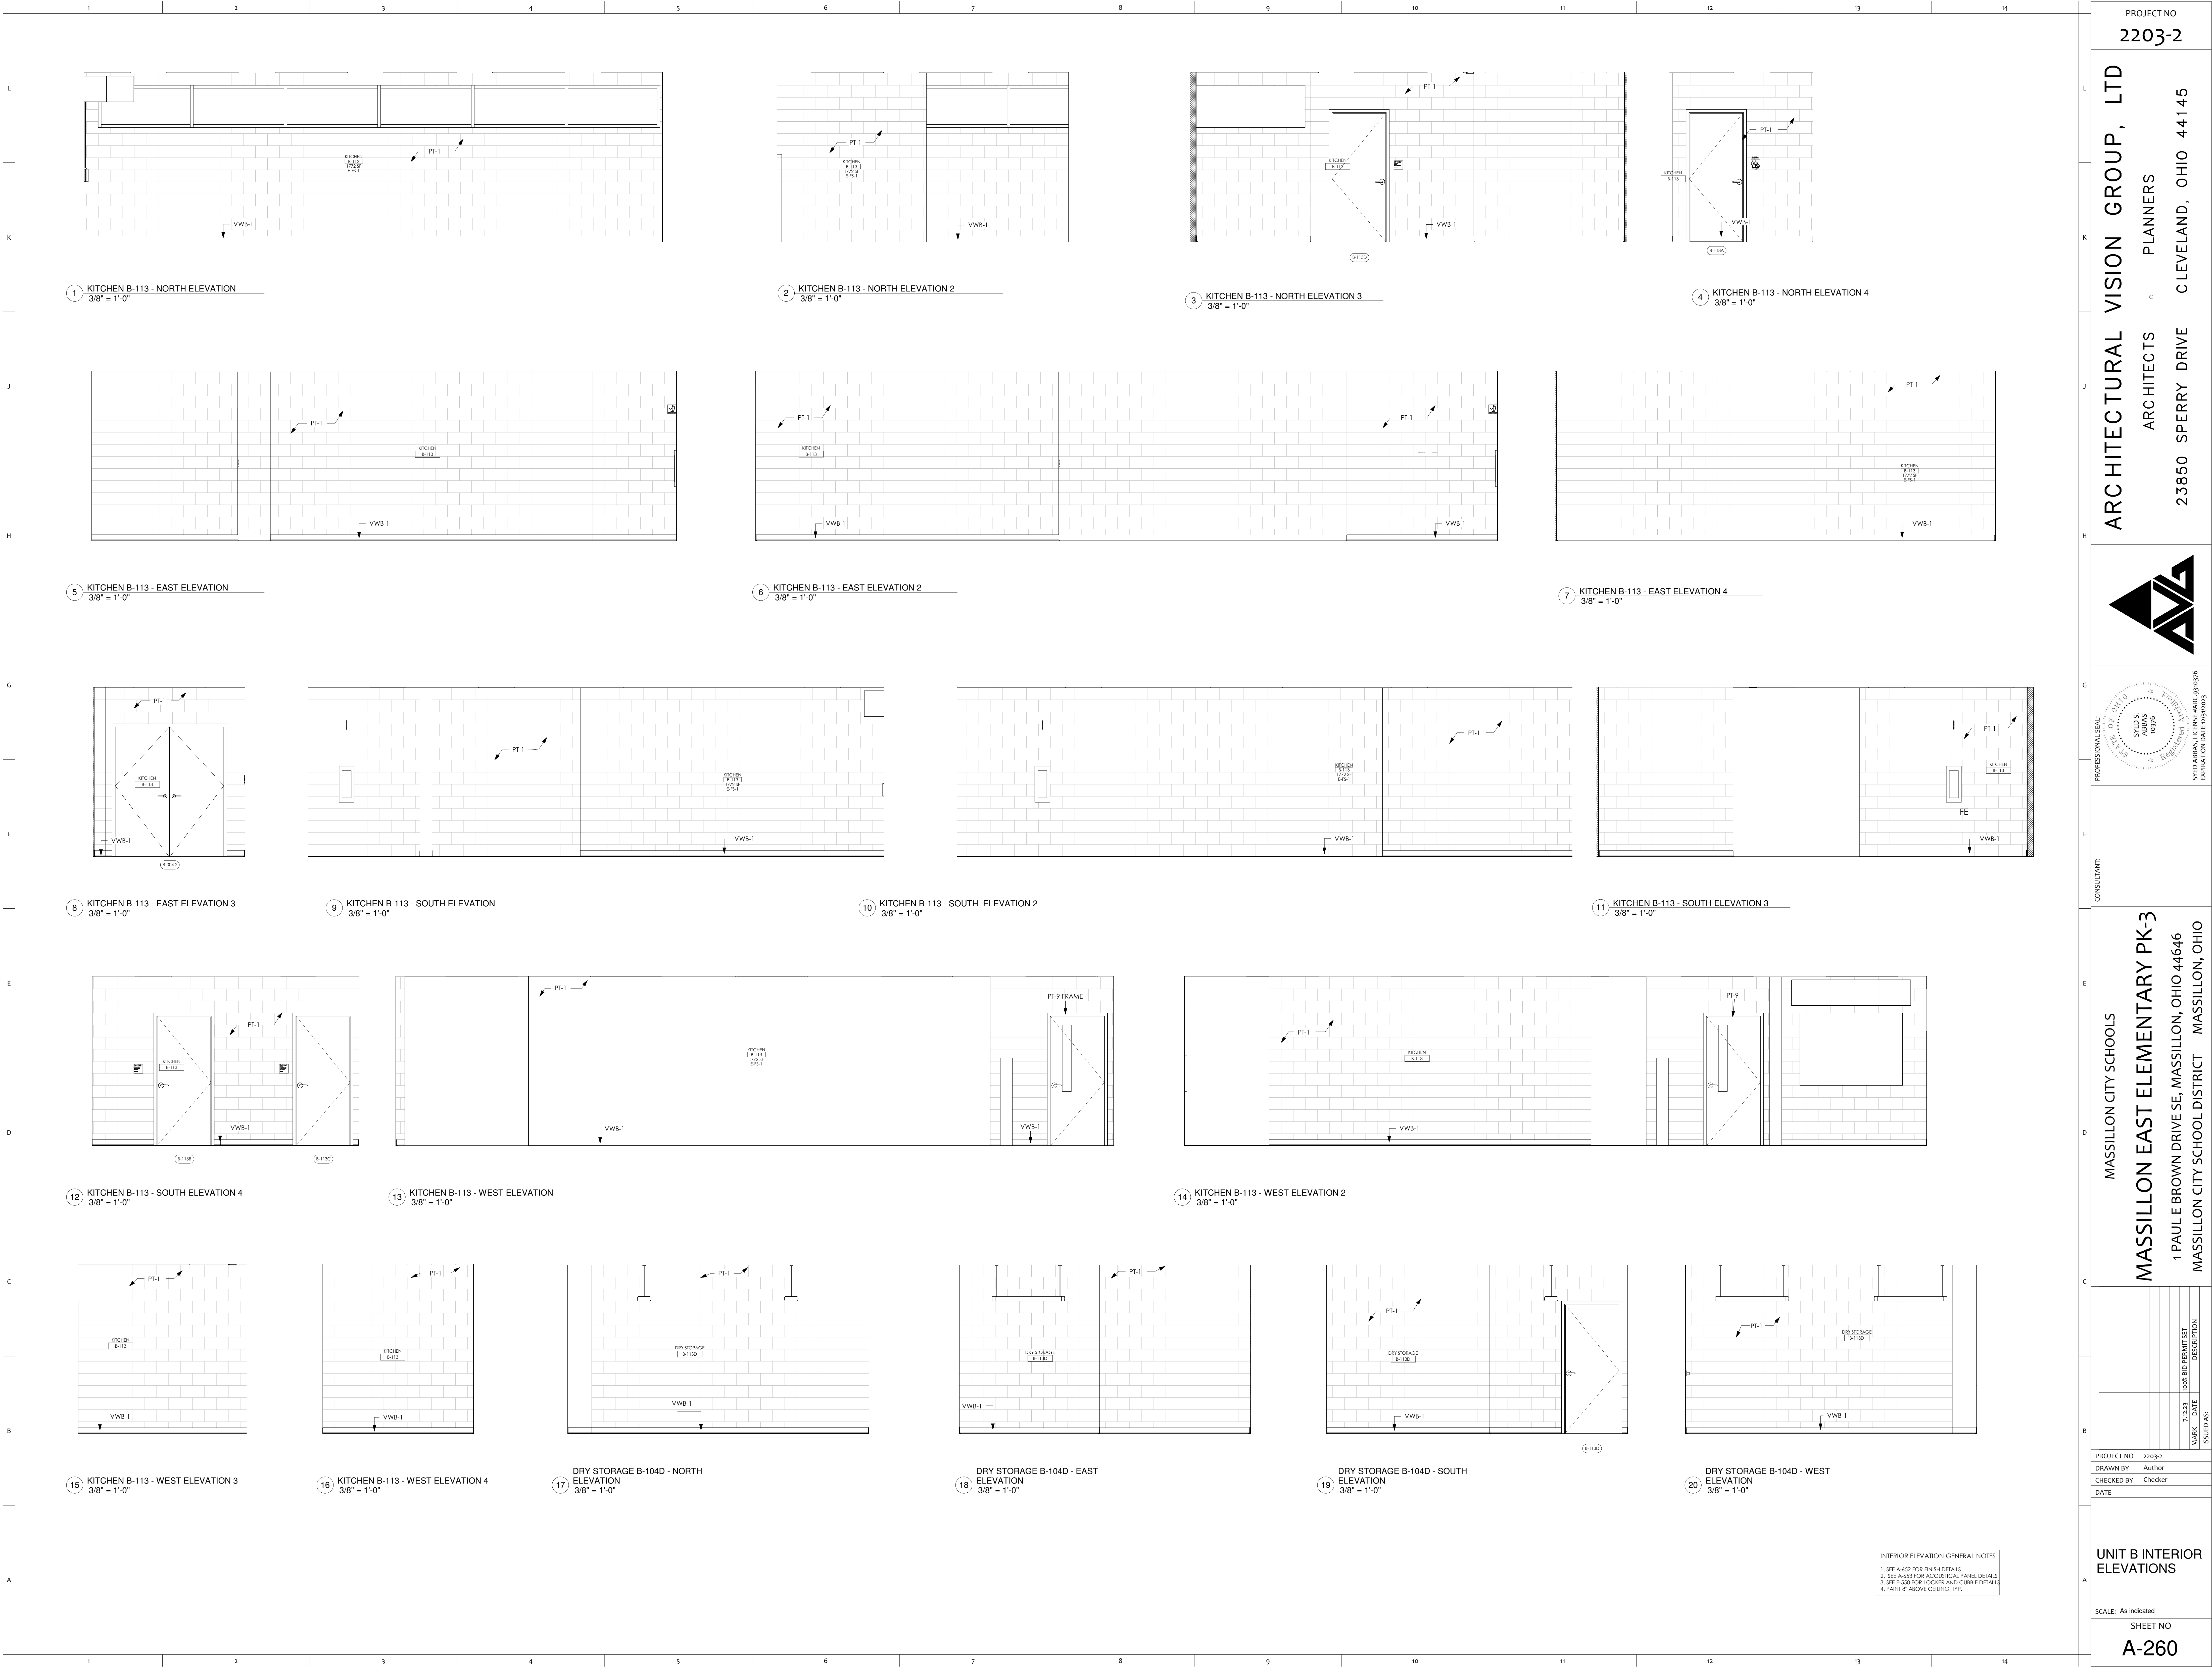

1 KITCHEN B-113 - NORTH ELEVATION
3/8" = 1'-0"

2 KITCHEN B-113 - NORTH ELEVATION 2
3/8" = 1'-0"

3 KITCHEN B-113 - NORTH ELEVATION 3
3/8" = 1'-0"

4 KITCHEN B-113 - NORTH ELEVATION 4
3/8" = 1'-0"

5 KITCHEN B-113 - EAST ELEVATION
3/8" = 1'-0"

6 KITCHEN B-113 - EAST ELEVATION 2
3/8" = 1'-0"

7 KITCHEN B-113 - EAST ELEVATION 4
3/8" = 1'-0"

8 KITCHEN B-113 - EAST ELEVATION 3
3/8" = 1'-0"

9 KITCHEN B-113 - SOUTH ELEVATION
3/8" = 1'-0"

10 KITCHEN B-113 - SOUTH ELEVATION 2
3/8" = 1'-0"

11 KITCHEN B-113 - SOUTH ELEVATION 3
3/8" = 1'-0"

12 KITCHEN B-113 - SOUTH ELEVATION 4
3/8" = 1'-0"

13 KITCHEN B-113 - WEST ELEVATION
3/8" = 1'-0"

14 KITCHEN B-113 - WEST ELEVATION 2
3/8" = 1'-0"

15 KITCHEN B-113 - WEST ELEVATION 3
3/8" = 1'-0"

16 KITCHEN B-113 - WEST ELEVATION 4
3/8" = 1'-0"

17 DRY STORAGE B-104D - NORTH ELEVATION
3/8" = 1'-0"

18 DRY STORAGE B-104D - EAST ELEVATION
3/8" = 1'-0"



19 DRY STORAGE B-104D - SOUTH ELEVATION
3/8" = 1'-0"

20 DRY STORAGE B-104D - WEST ELEVATION
3/8" = 1'-0"

INTERIOR ELEVATION GENERAL NOTES
1. SEE A-452 FOR FINISH DETAILS
2. SEE A-453 FOR ACOUSTICAL PANEL DETAILS
3. SEE E-550 FOR LOCKER AND CURBIE DETAILS
4. PAINT 8" ABOVE CEILING, TYP.

PROJECT NO
2203-2

ARCHITECTURAL VISION GROUP, LTD
PLANNERS
ARCHITECTS
23850 SPERRY DRIVE
CLEVELAND, OHIO 44145

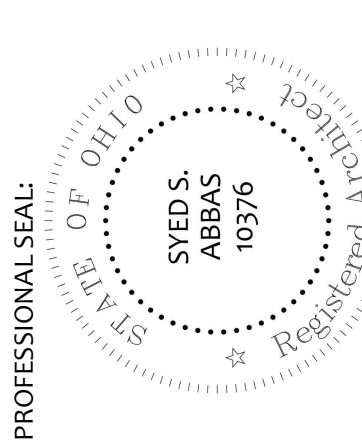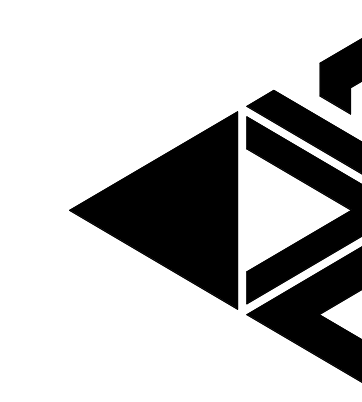

CONSULTANT

MASSILLON CITY SCHOOLS
MASSILLON EAST ELEMENTARY PK-3
1 PAULE BROWN DRIVE SE, MASSILLON, OHIO 44646
MASSILLON CITY SCHOOL DISTRICT MASSILLON, OHIO

MARK	DATE	DESCRIPTION
1	10/10/10	ISSUED FOR PERMIT SET
2	10/10/10	ISSUED FOR PERMIT SET
PROJECT NO 2203-2
DRAWN BY Author
CHECKED BY Checker
DATE

UNIT B INTERIOR ELEVATIONS

SCALE: As Indicated
SHEET NO
A-260