


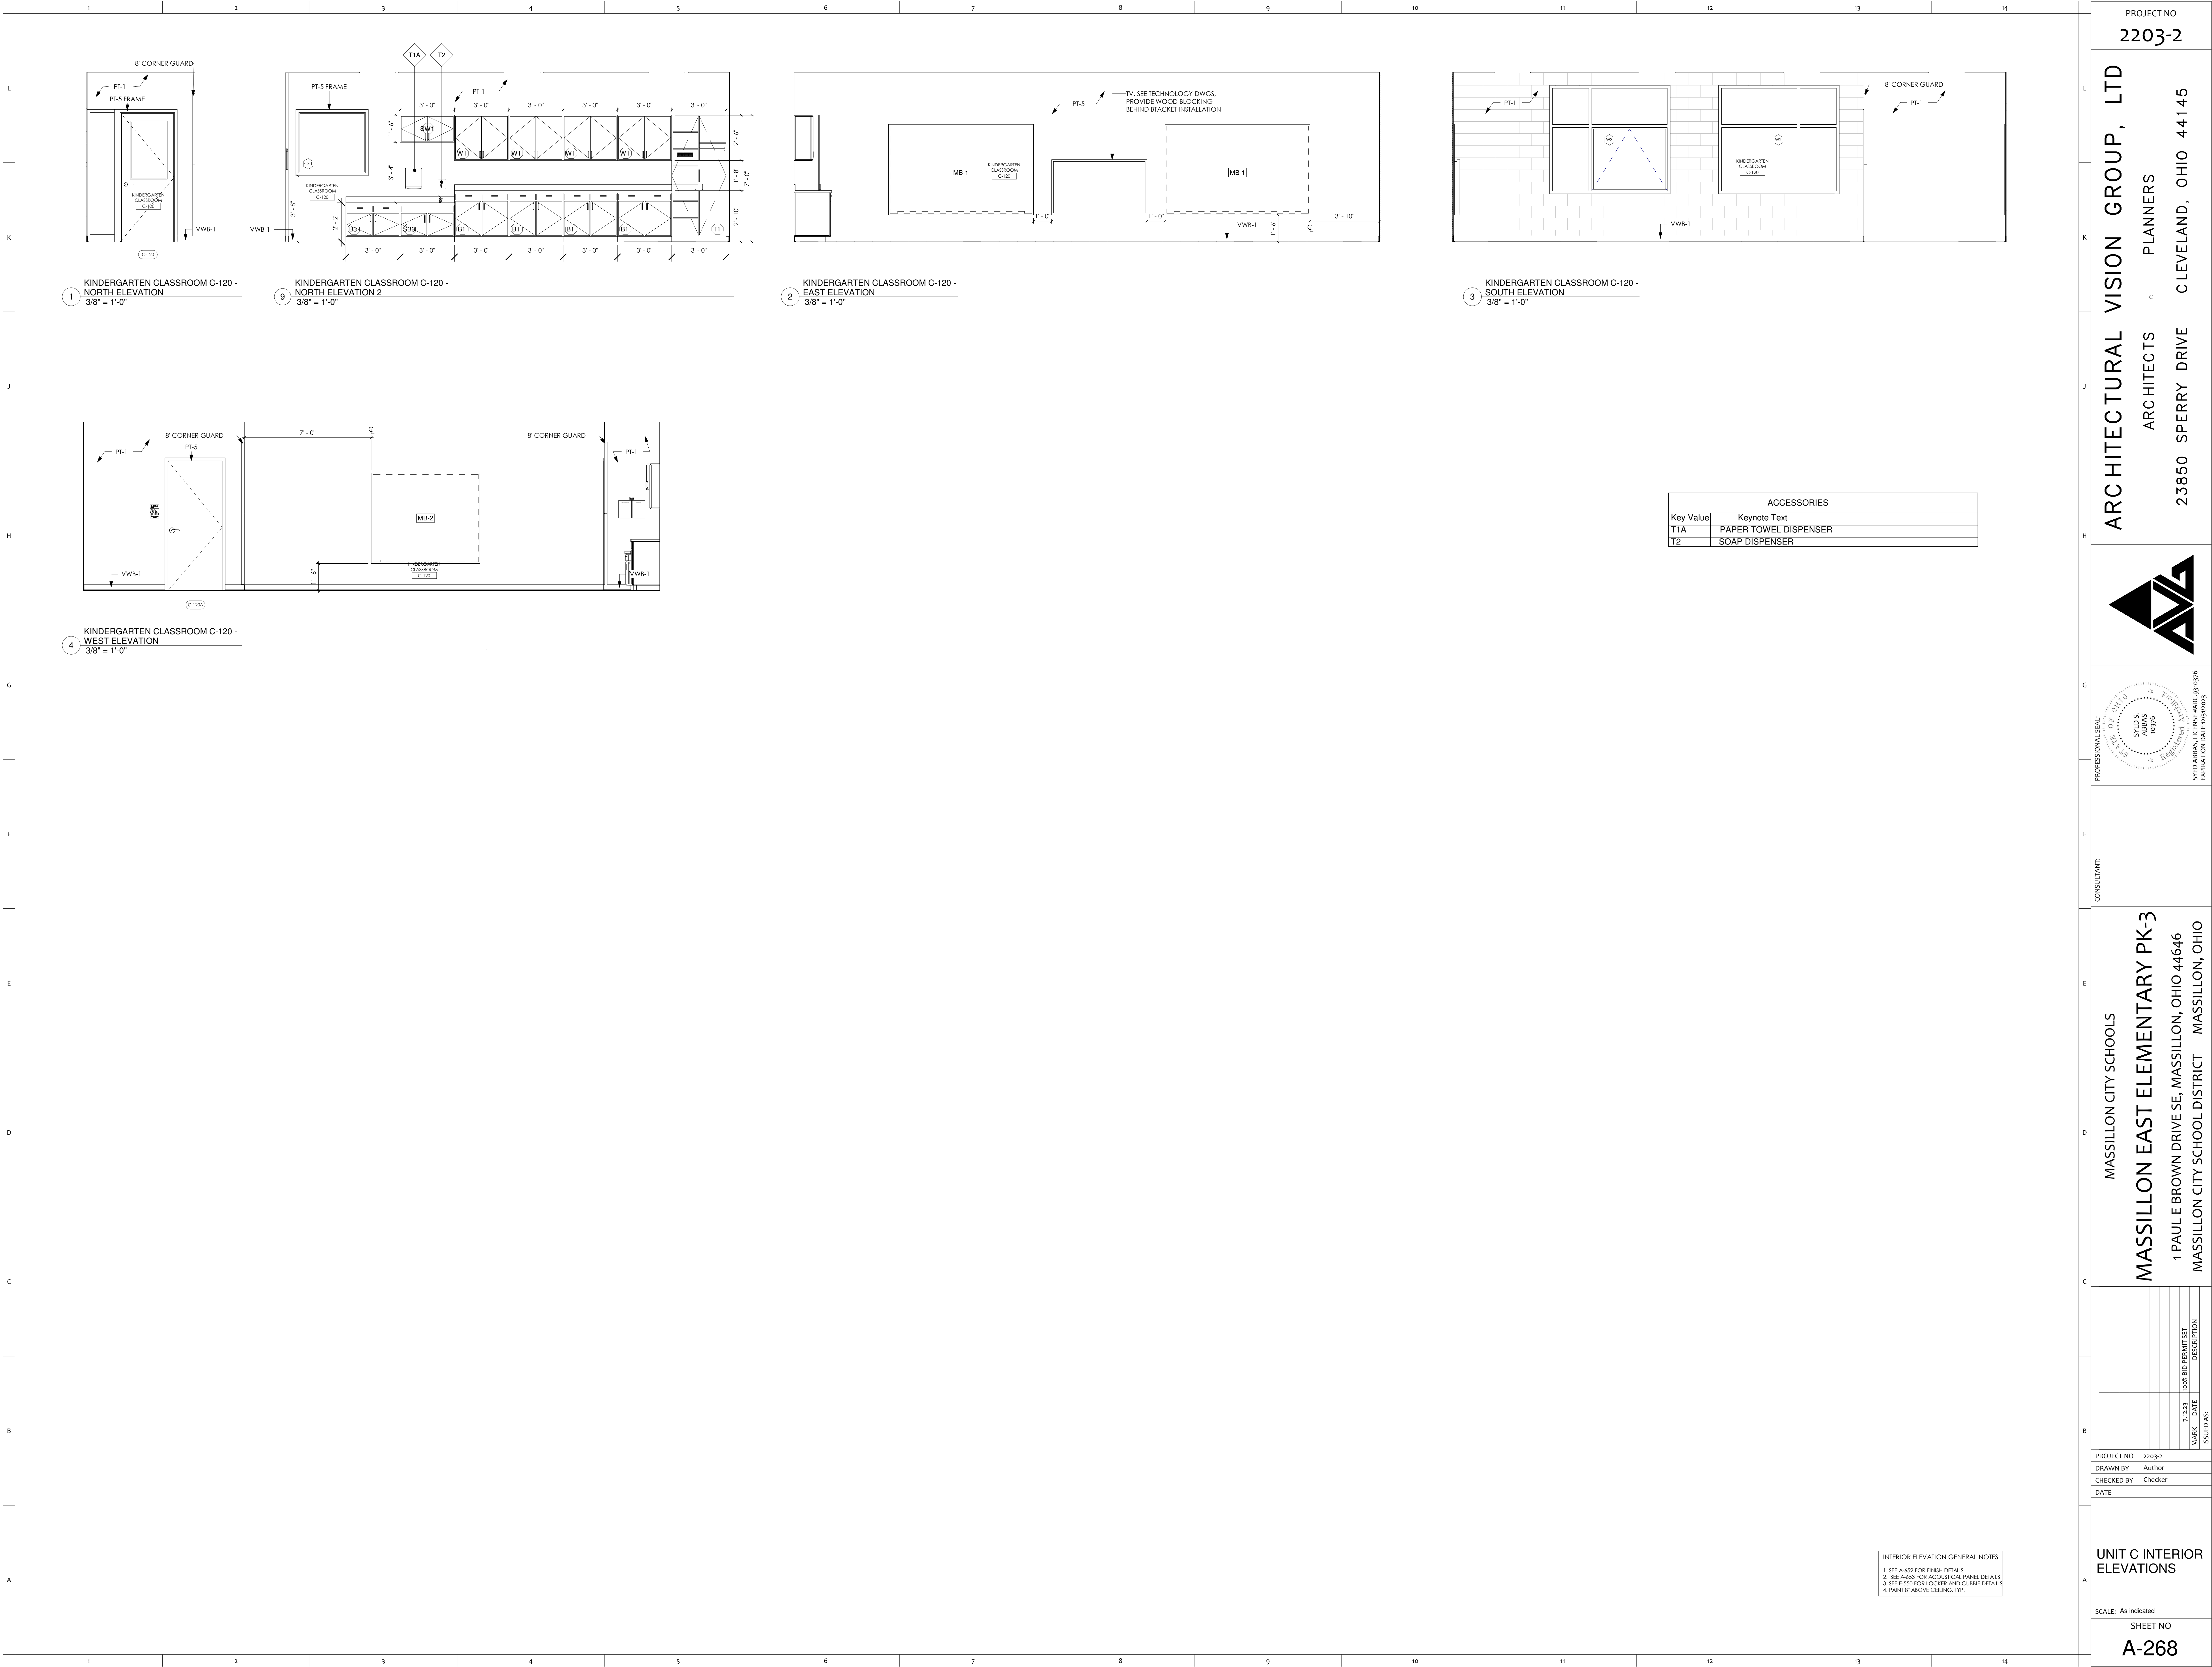

1 KINDERGARTEN CLASSROOM C-120 - NORTH ELEVATION
3/8" = 1'-0"

9 KINDERGARTEN CLASSROOM C-120 - NORTH ELEVATION 2
3/8" = 1'-0"

2 KINDERGARTEN CLASSROOM C-120 - EAST ELEVATION
3/8" = 1'-0"

3 KINDERGARTEN CLASSROOM C-120 - SOUTH ELEVATION
3/8" = 1'-0"

4 KINDERGARTEN CLASSROOM C-120 - WEST ELEVATION
3/8" = 1'-0"

ACCESSORIES	
Key Value	Keynote Text
T1A	PAPER TOWEL DISPENSER
T2	SOAP DISPENSER

INTERIOR ELEVATION GENERAL NOTES
1. SEE A-652 FOR FINISH DETAILS
2. SEE A-653 FOR ACOUSTICAL PANEL DETAILS
3. SEE E-550 FOR LOCKER AND CUBBY DETAILS
4. PAINT B' ABOVE CEILING, TYP.

PROJECT NO
2203-2

ARCHITECTURAL VISION GROUP, LTD
PLANNERS
ARCHITECTS
23850 SPERRY DRIVE
CLEVELAND, OHIO 44145

CONSULTANT:

MASSILLON CITY SCHOOLS
MASSILLON EAST ELEMENTARY PK-3
1 PAULE BROWN DRIVE SE, MASSILLON, OHIO 44646
MASSILLON CITY SCHOOL DISTRICT MASSILLON, OHIO

PROJECT NO	2203-2
DRAWN BY	Author
CHECKED BY	Checker
DATE	

MARK	DATE	DESCRIPTION
	7/1/23	ISSUED BID PERMIT SET
		ISSUED AS

UNIT C INTERIOR ELEVATIONS

SCALE: As Indicated

SHEET NO
A-268