




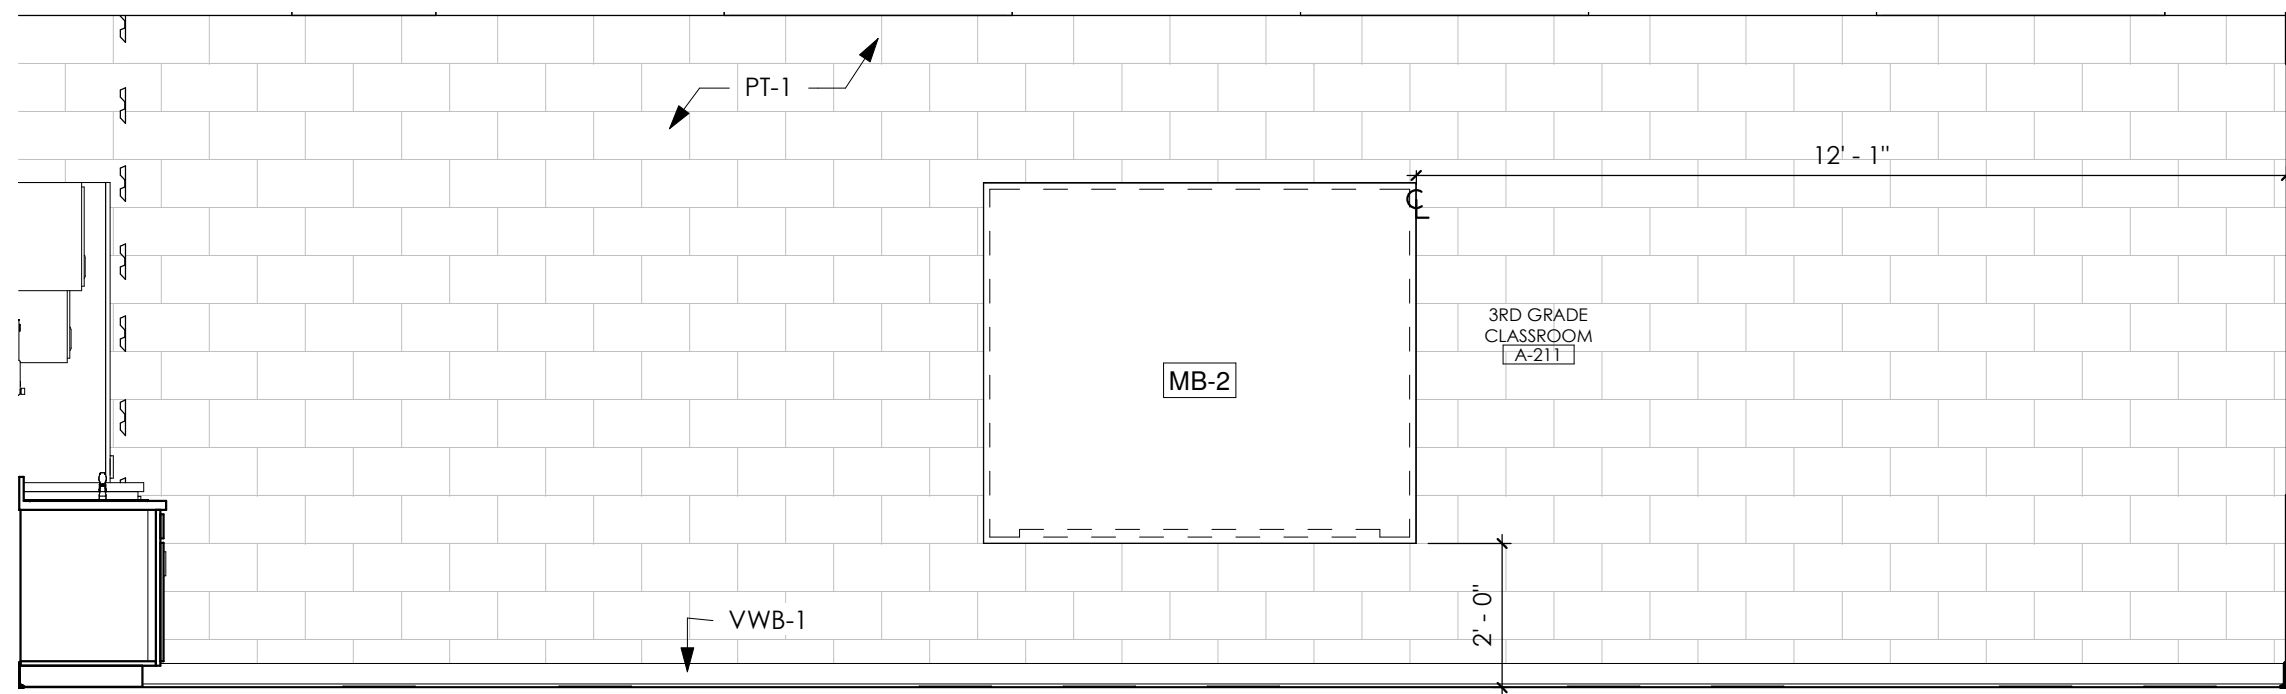


1 3RD GRADE CLASSROOM A-211 - NORTH ELEVATION
3/8" = 1'-0"

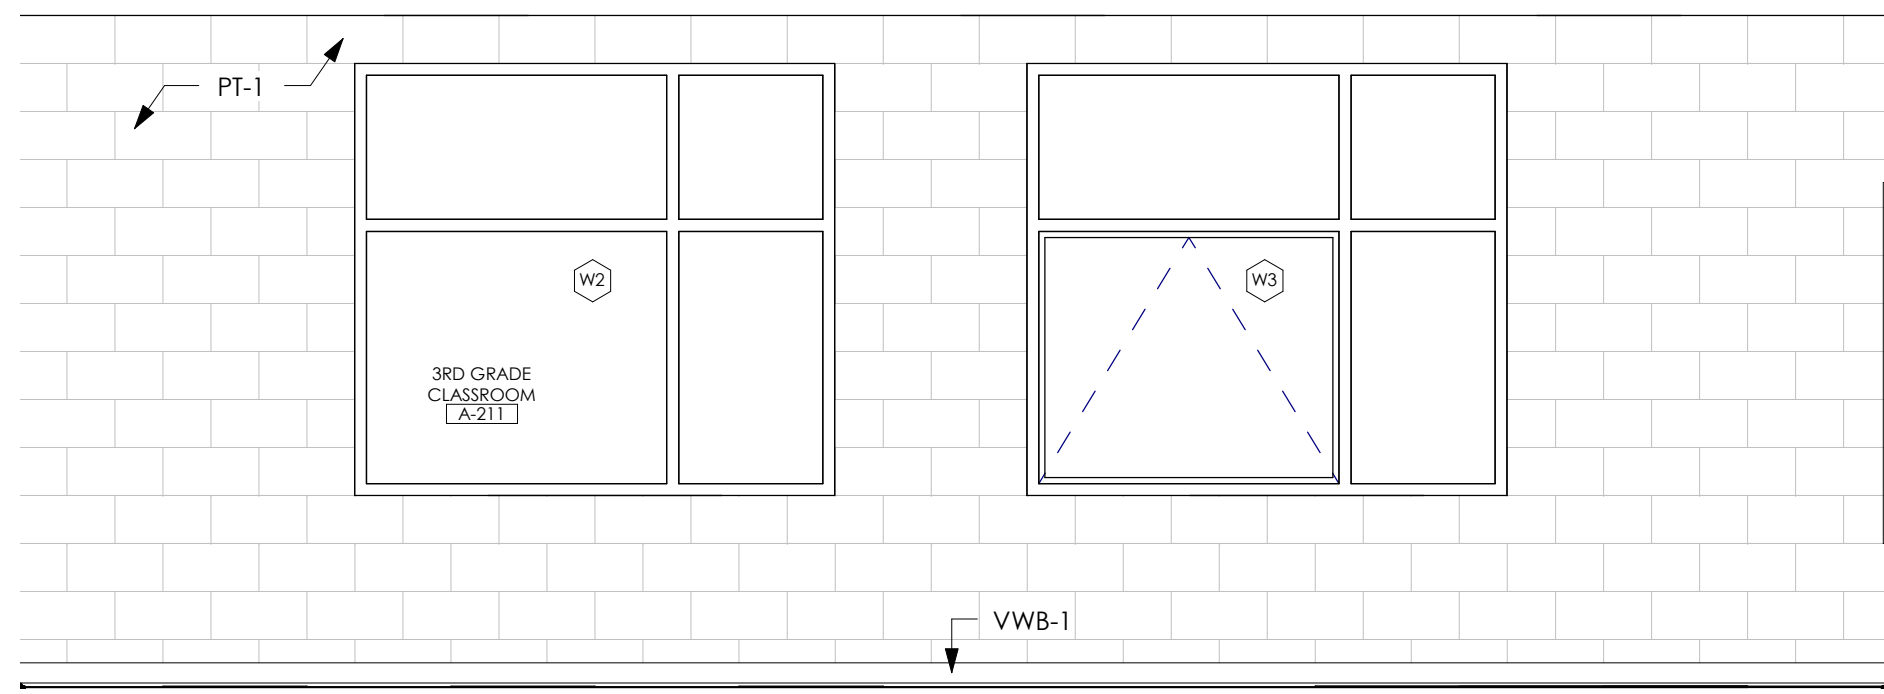


2 3RD GRADE CLASSROOM A-211 - EAST ELEVATION
3/8" = 1'-0"

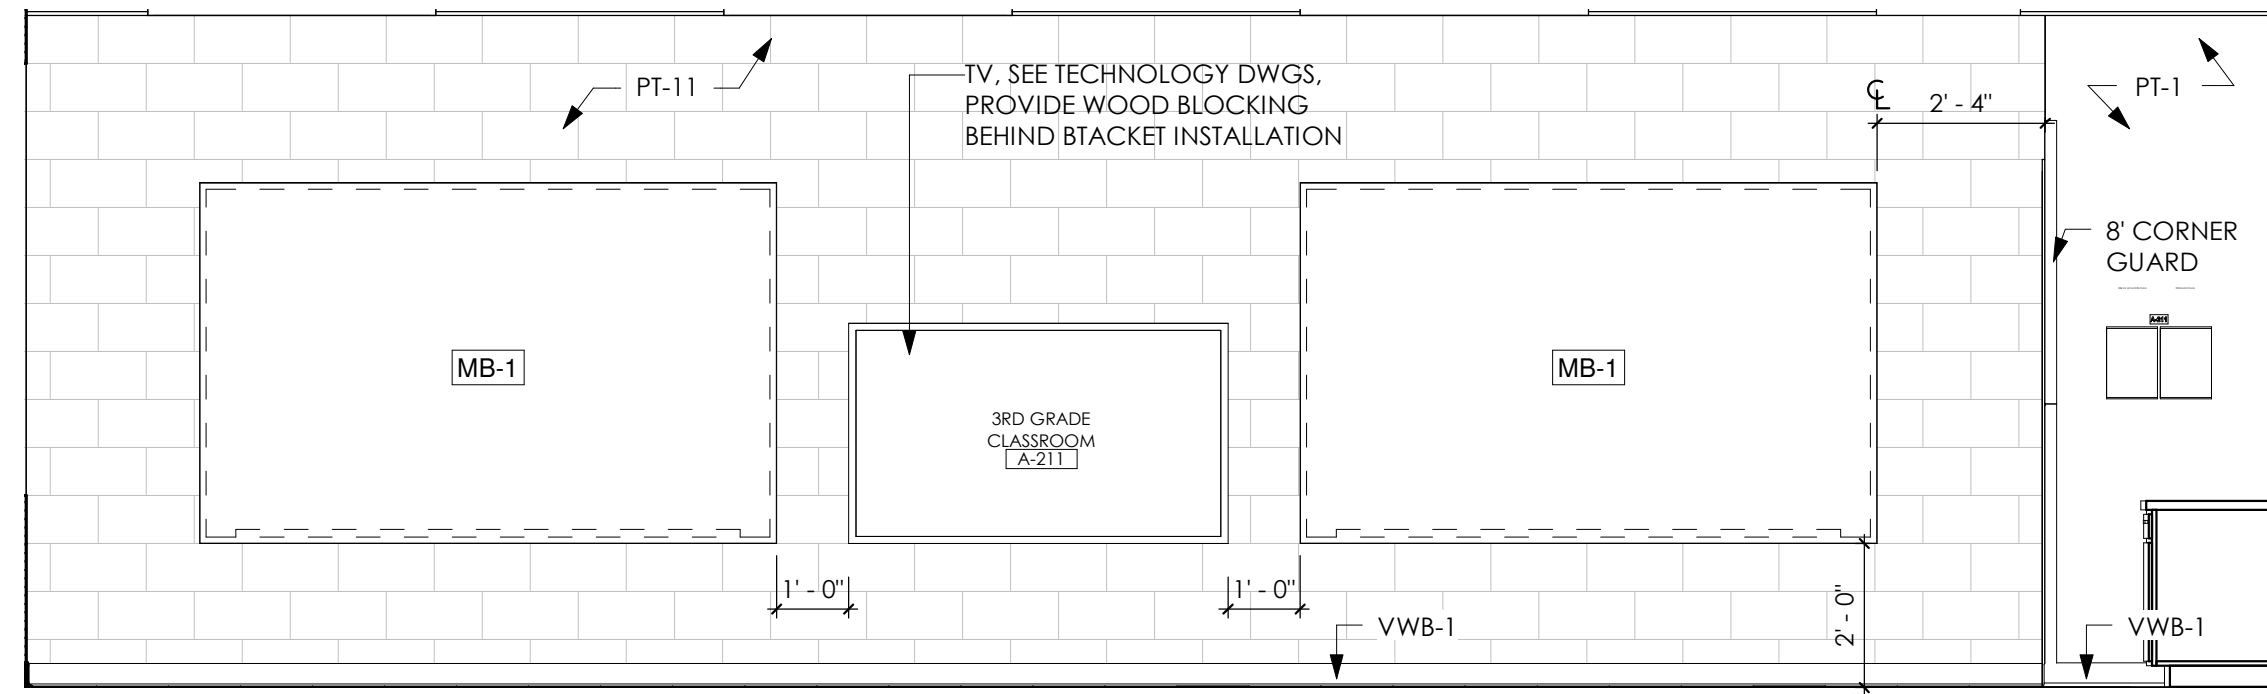


3 3RD GRADE CLASSROOM A-211 - SOUTH ELEVATION
3/8" = 1'-0"

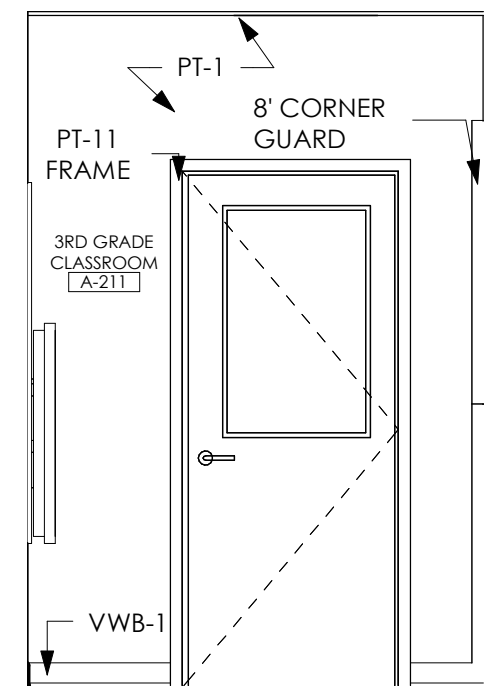


4 3RD GRADE CLASSROOM A-211 - WEST ELEVATION
3/8" = 1'-0"

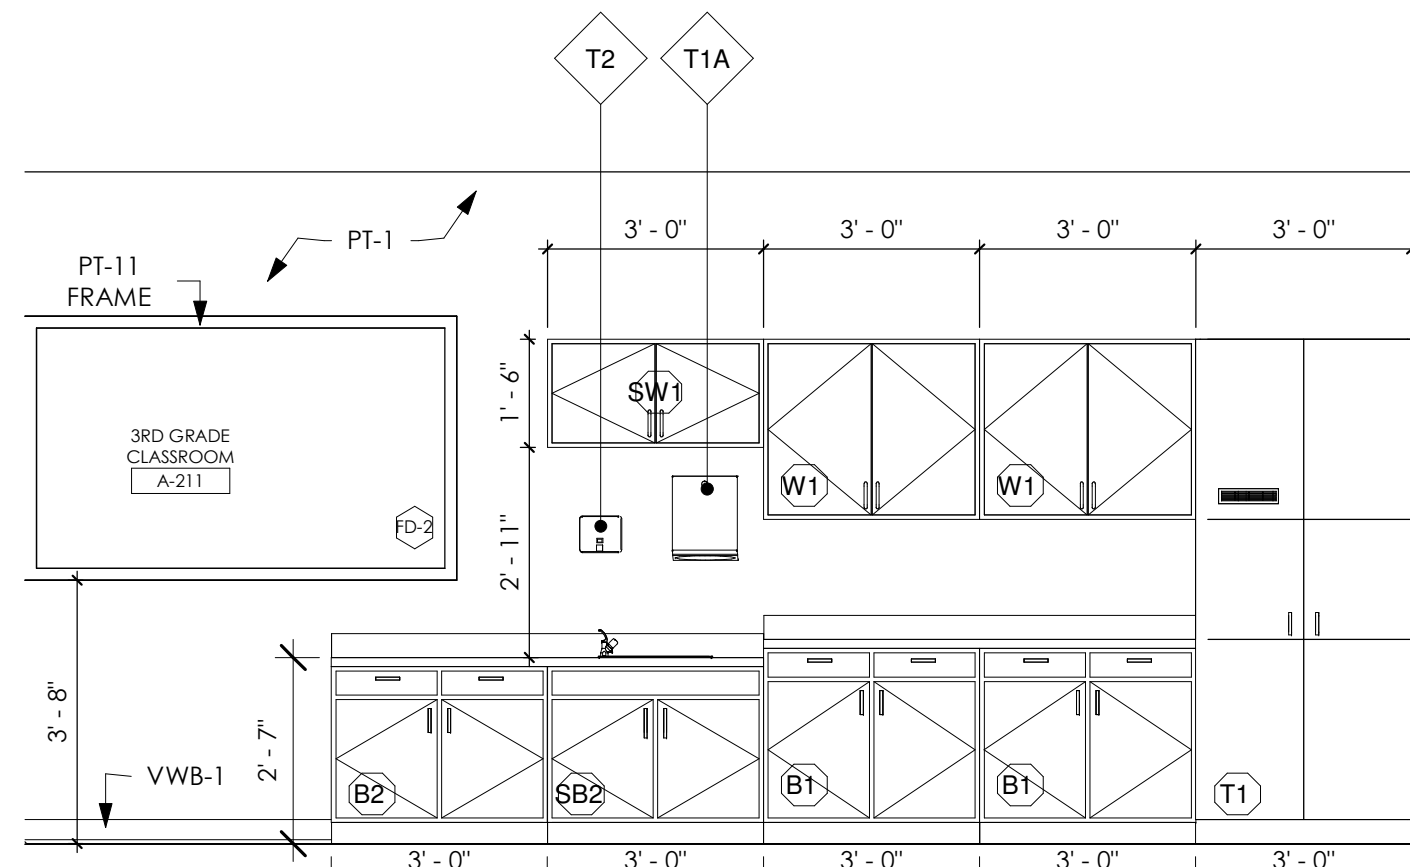


5 3RD GRADE CLASSROOM A-211 - WEST ELEVATION 2
3/8" = 1'-0"

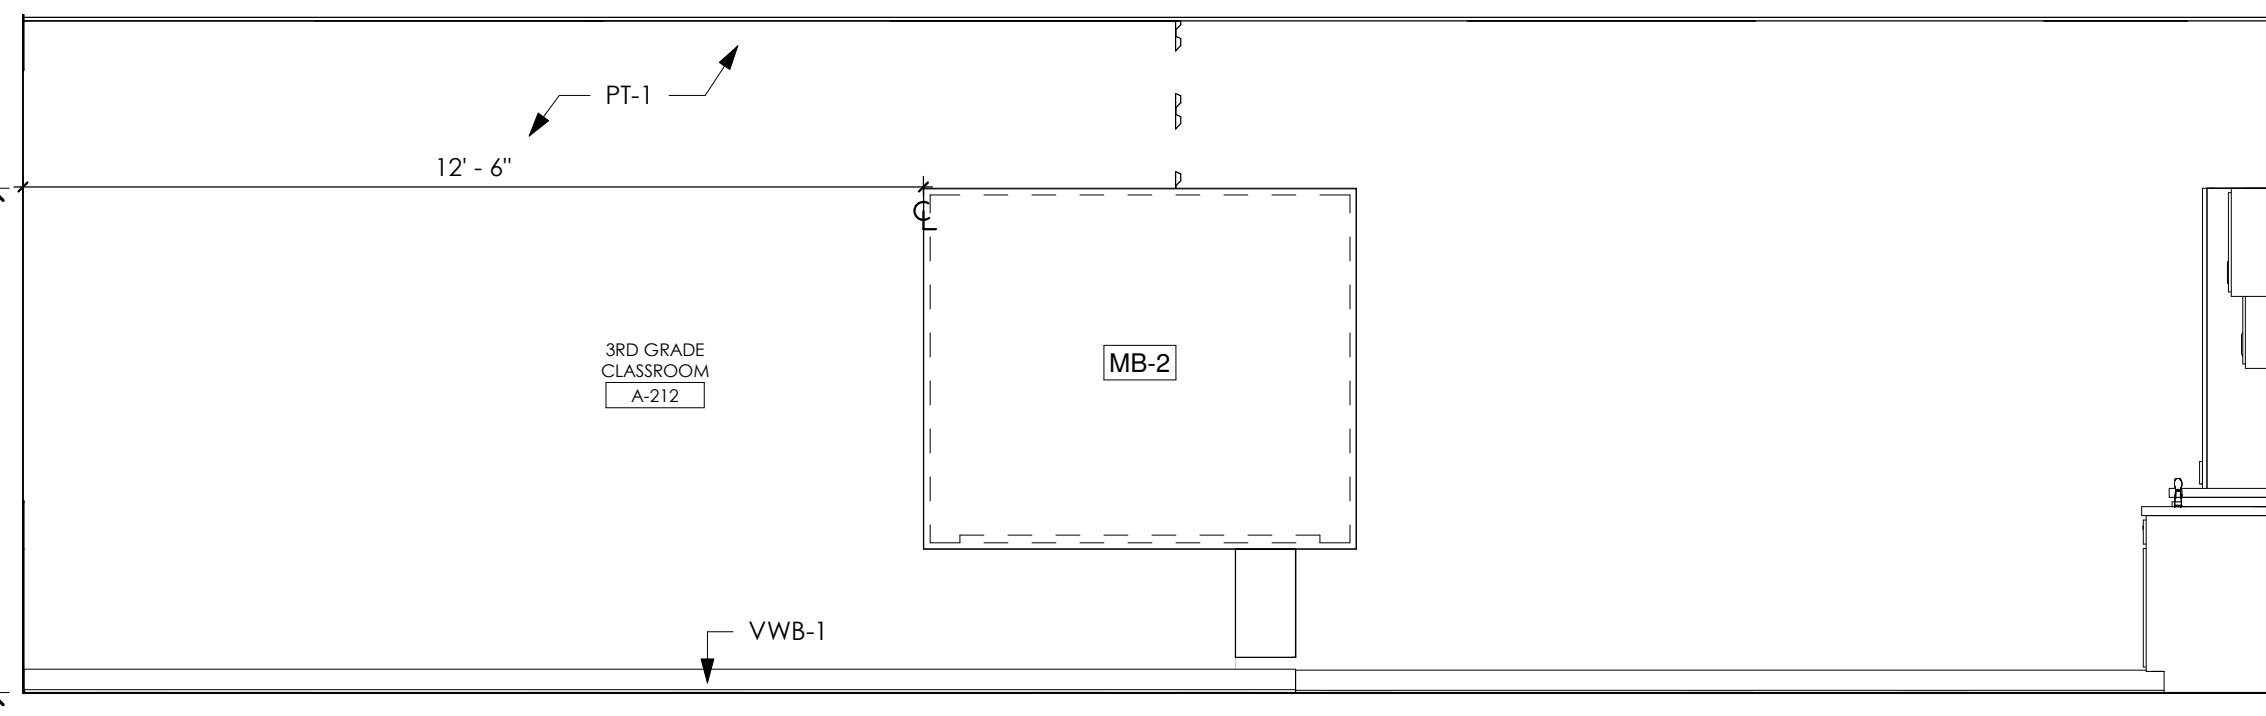


6 3RD GRADE CLASSROOM A-212 - NORTH ELEVATION
3/8" = 1'-0"

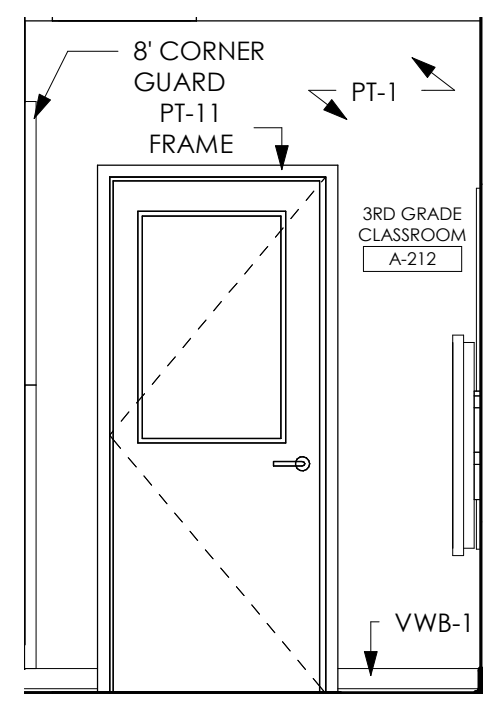


7 3RD GRADE CLASSROOM A-212 - EAST ELEVATION
3/8" = 1'-0"

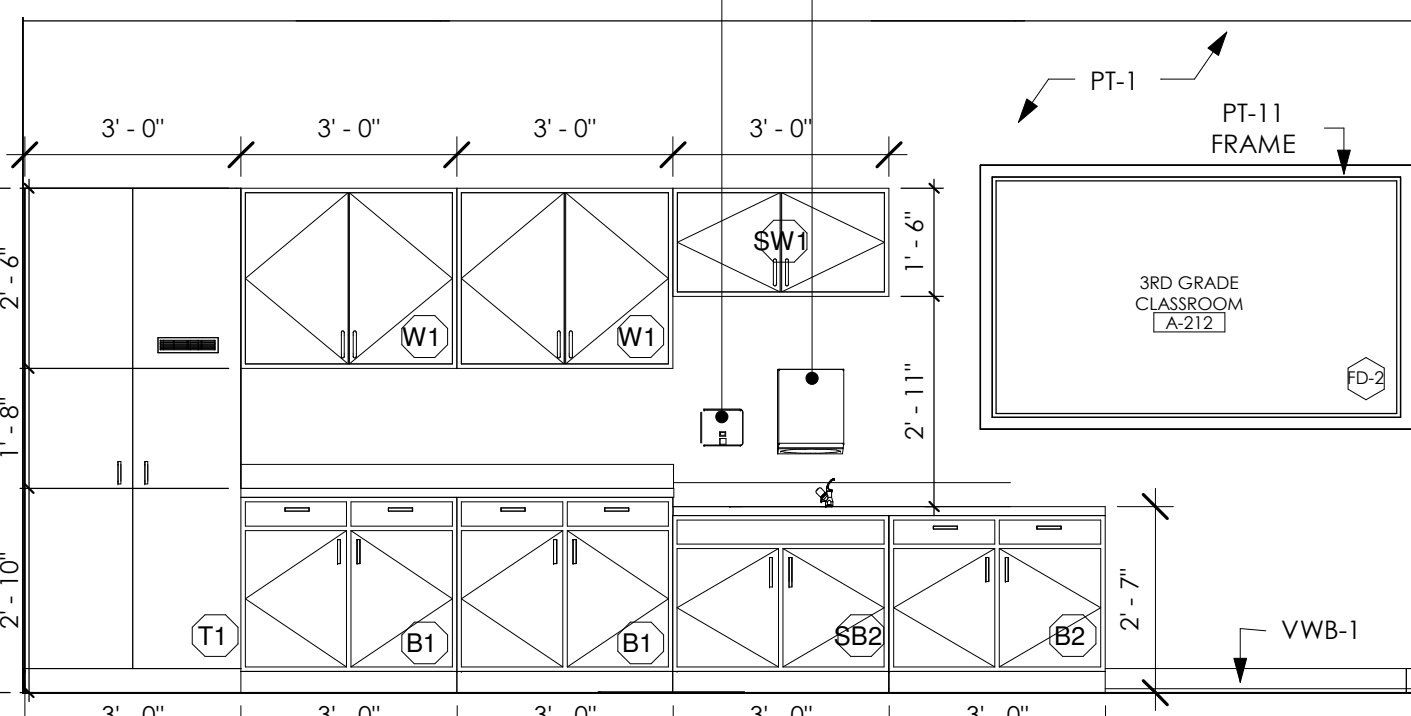


8 3RD GRADE CLASSROOM A-212 - EAST ELEVATION 2
3/8" = 1'-0"

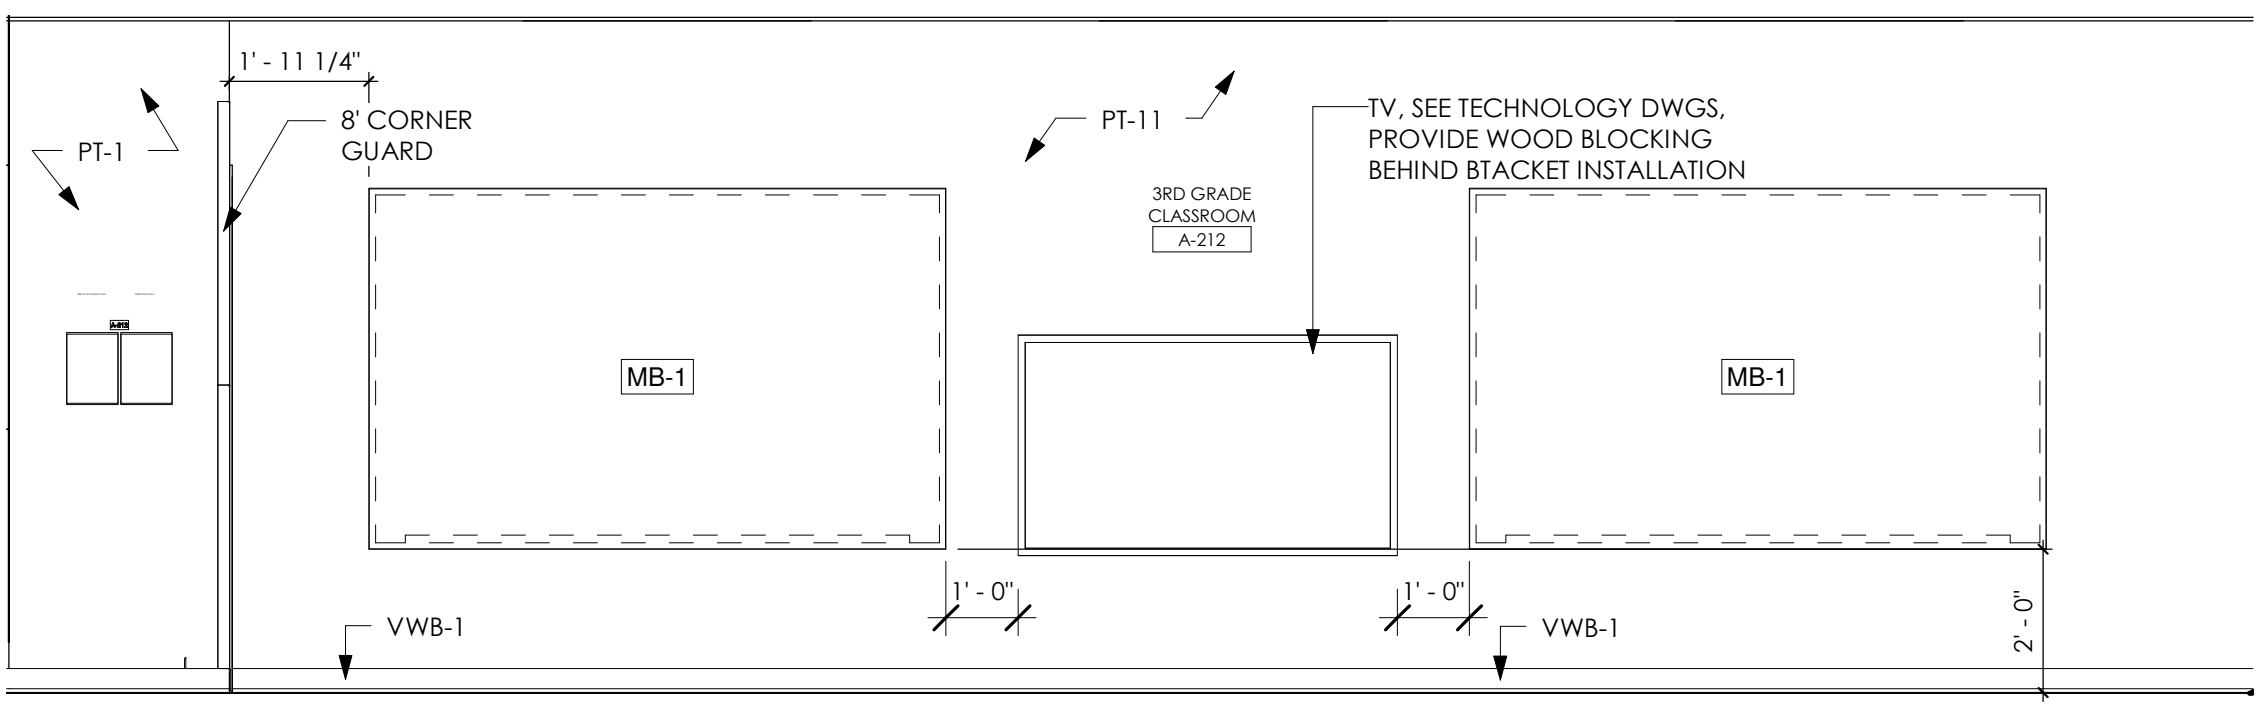


9 3RD GRADE CLASSROOM A-212 - SOUTH ELEVATION
3/8" = 1'-0"

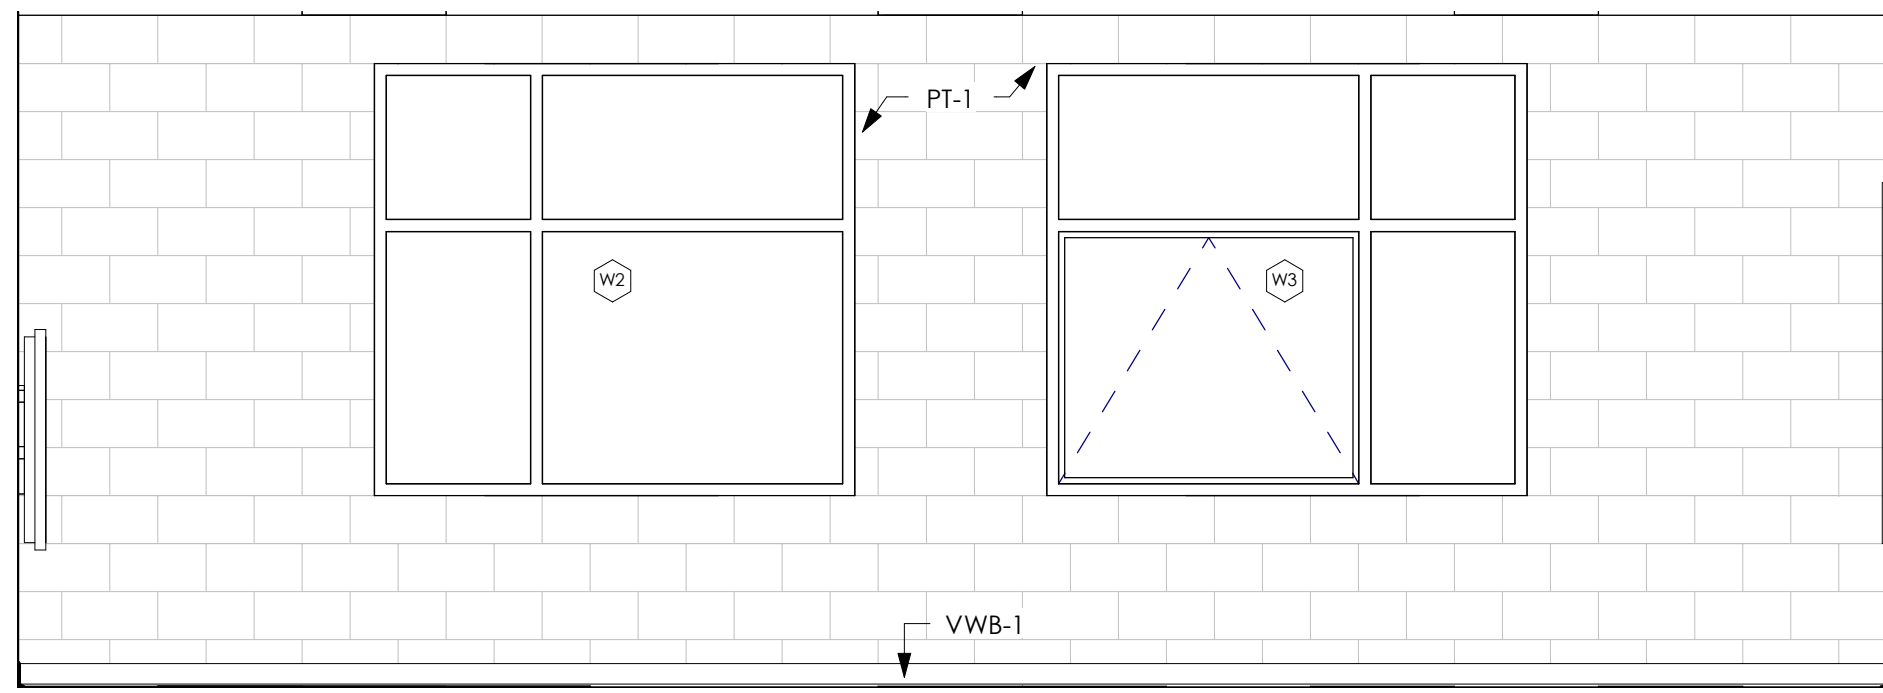


10 3RD GRADE CLASSROOM A-212 - WEST ELEVATION
3/8" = 1'-0"

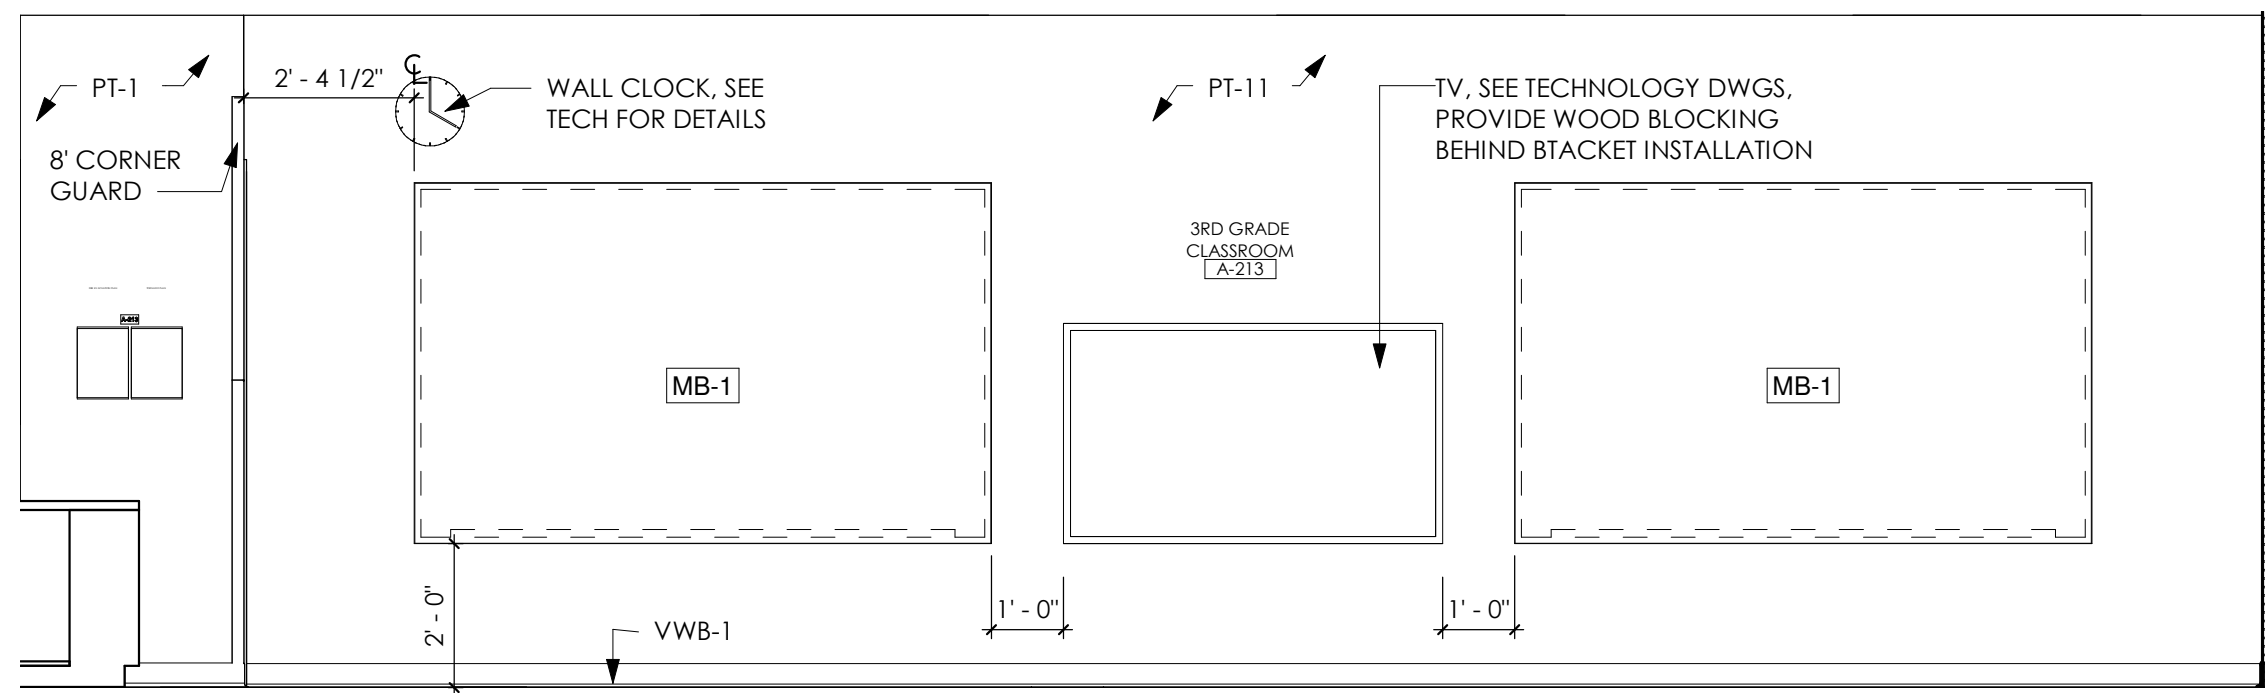


11 3RD GRADE CLASSROOM A-213 - NORTH ELEVATION
3/8" = 1'-0"

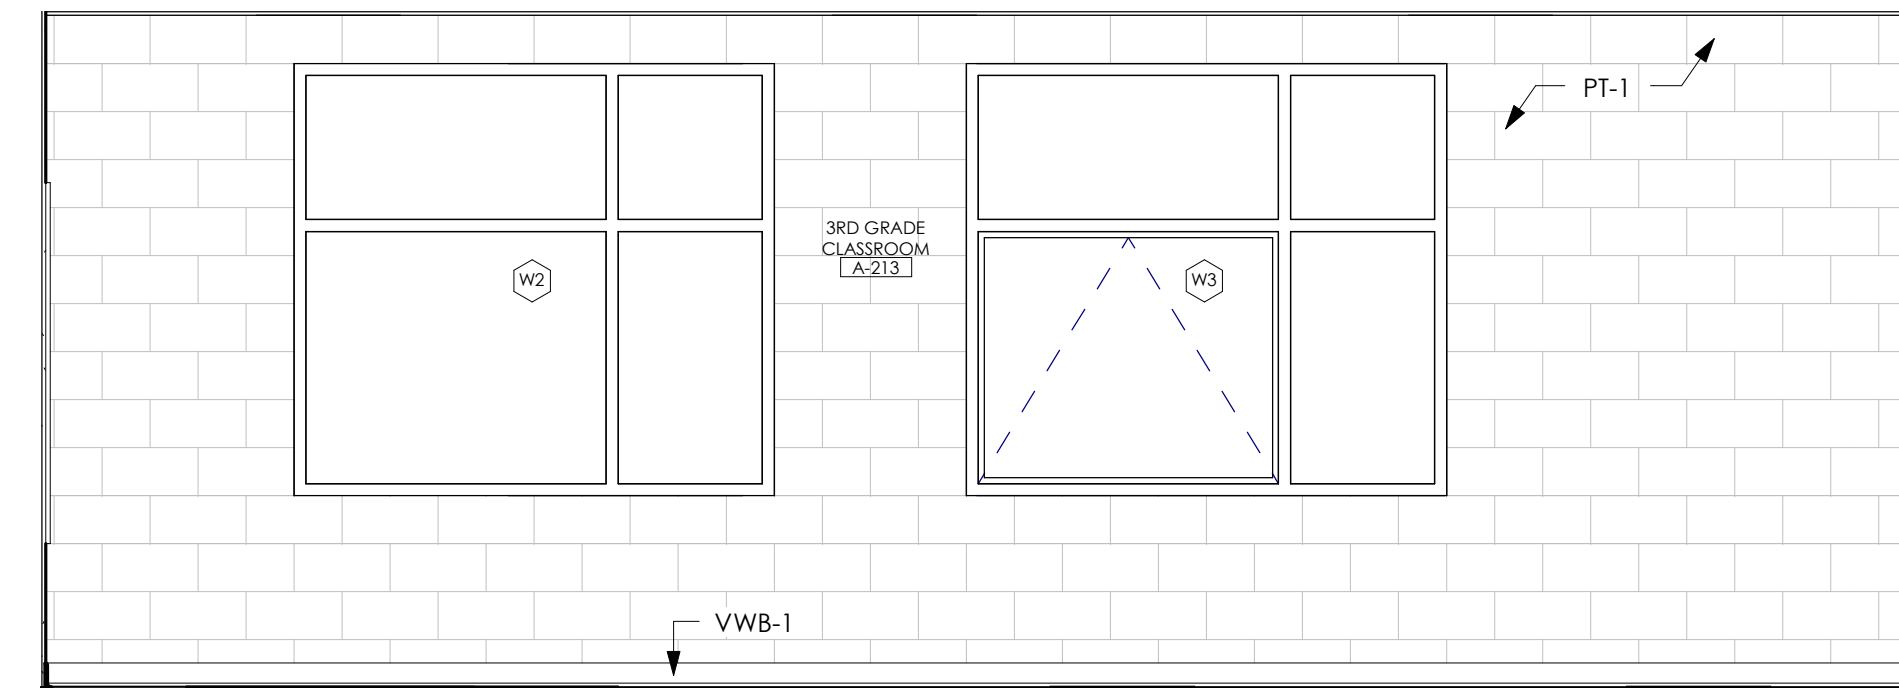


12 3RD GRADE CLASSROOM A-213 - EAST ELEVATION
3/8" = 1'-0"

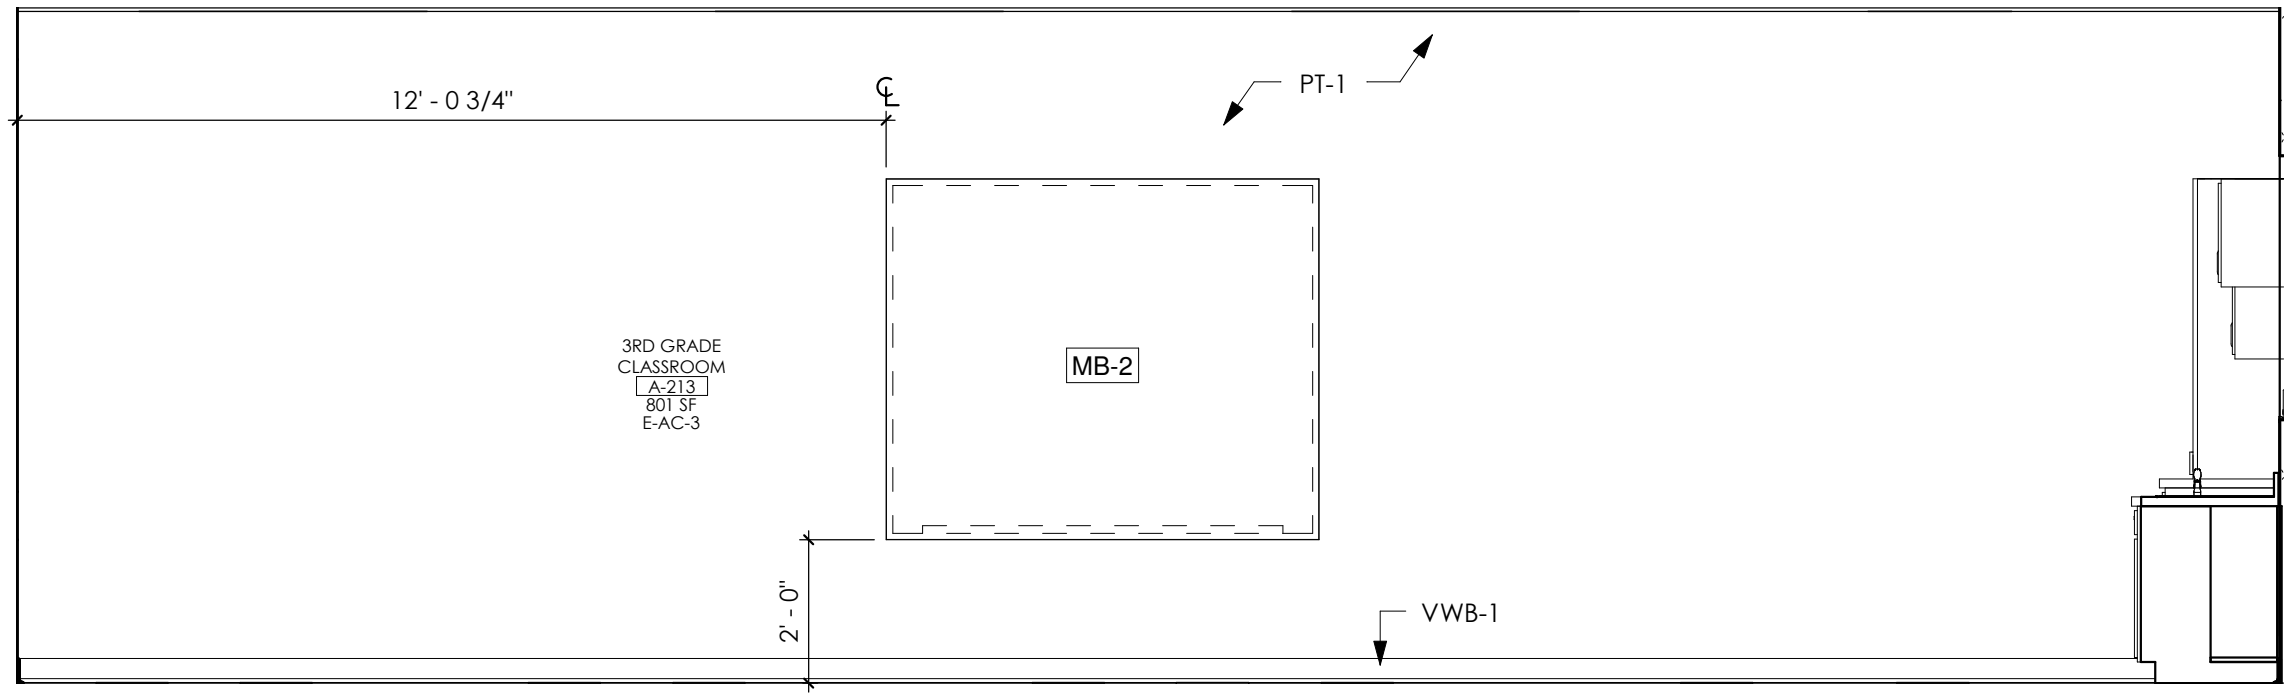


13 3RD GRADE CLASSROOM A-213 - SOUTH ELEVATION
3/8" = 1'-0"

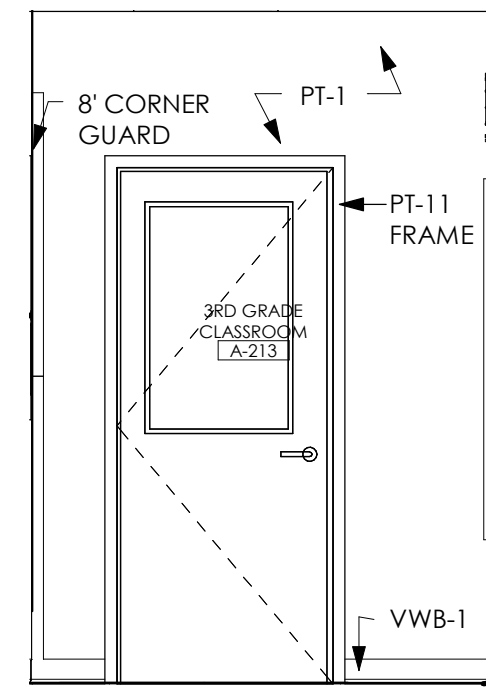


14 3RD GRADE CLASSROOM A-213 - WEST ELEVATION
3/8" = 1'-0"

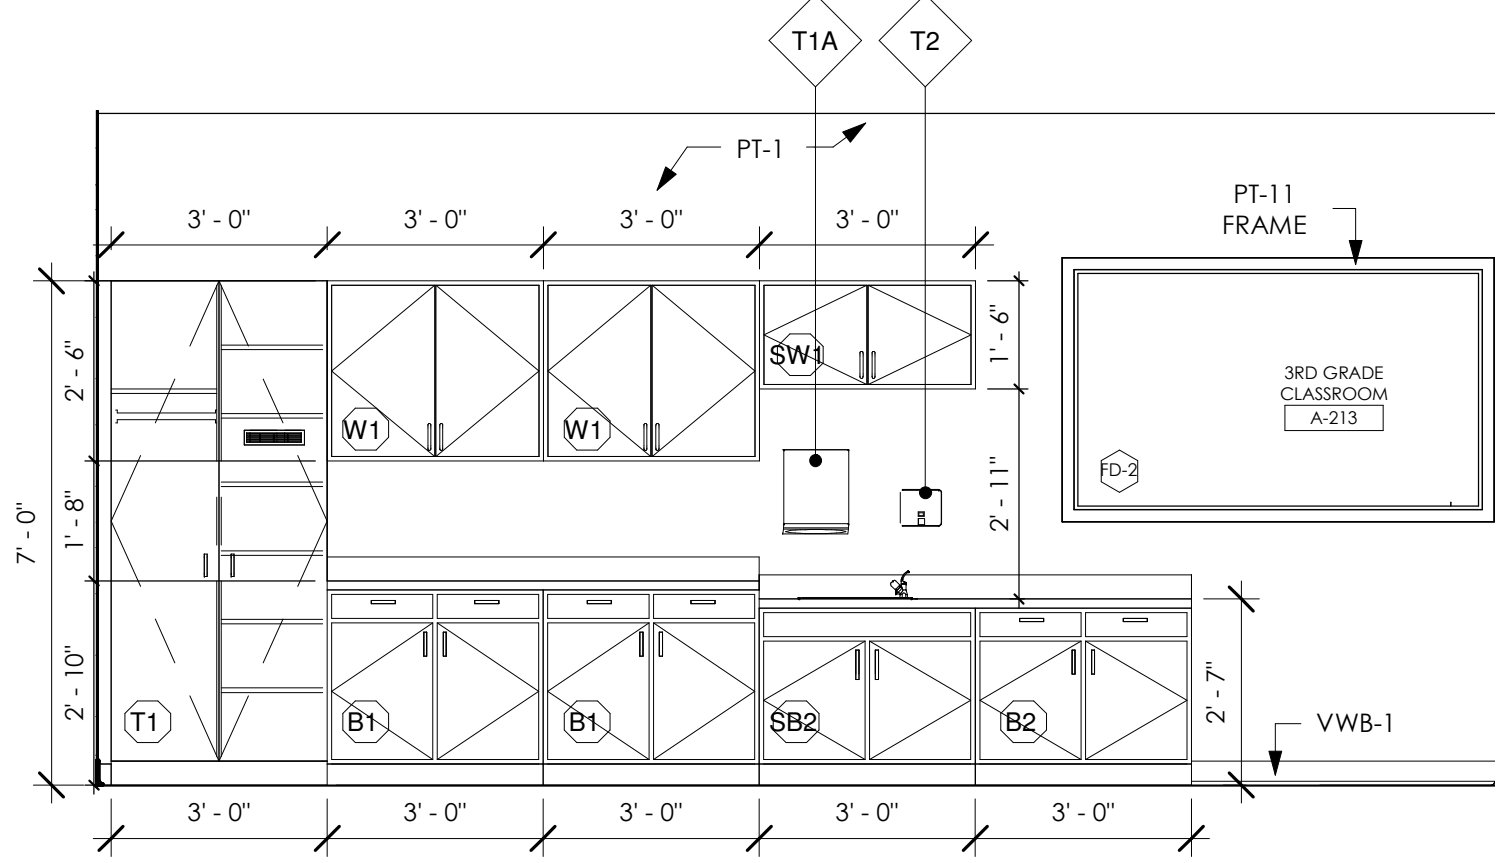


15 3RD GRADE CLASSROOM A-213 - WEST ELEVATION 2
3/8" = 1'-0"

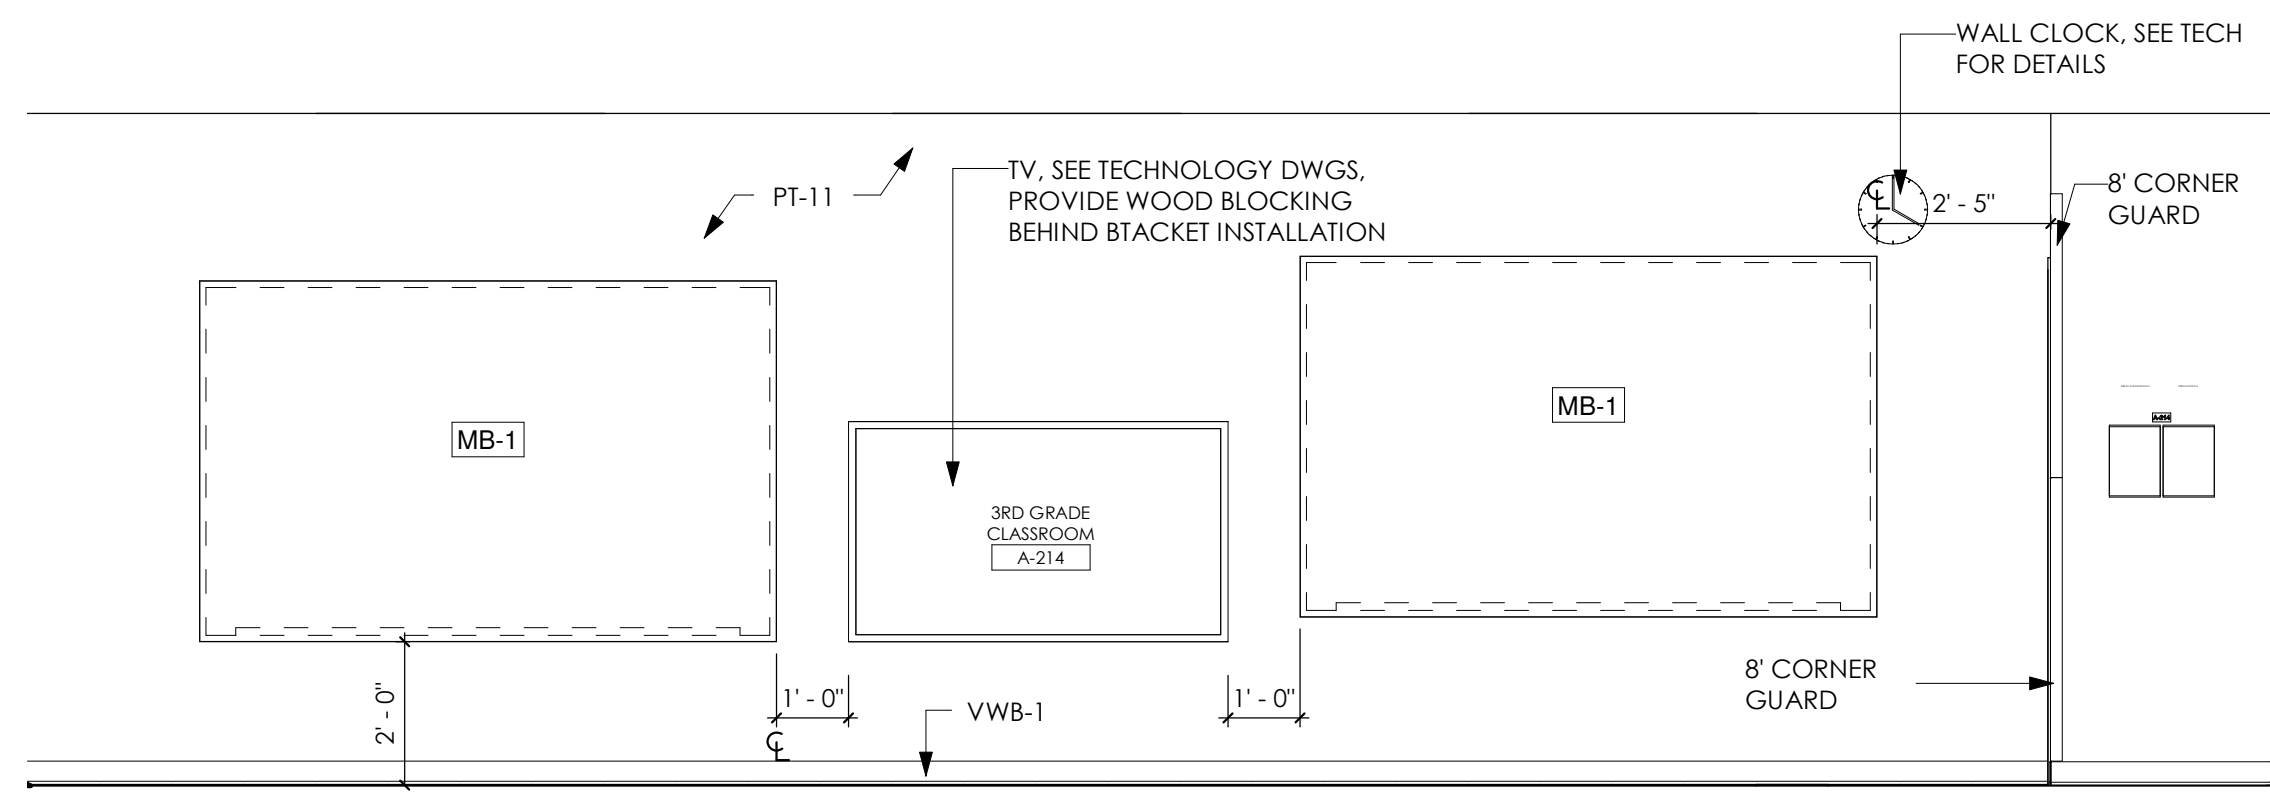


16 3RD GRADE CLASSROOM A-214 - NORTH ELEVATION
3/8" = 1'-0"

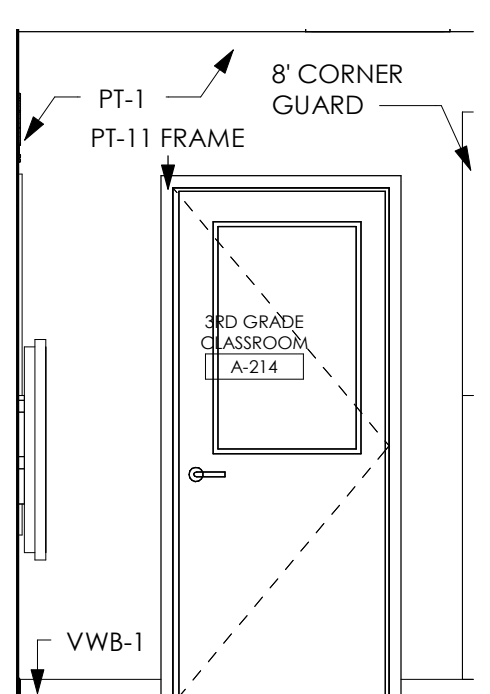


17 3RD GRADE CLASSROOM A-214 - EAST ELEVATION
3/8" = 1'-0"

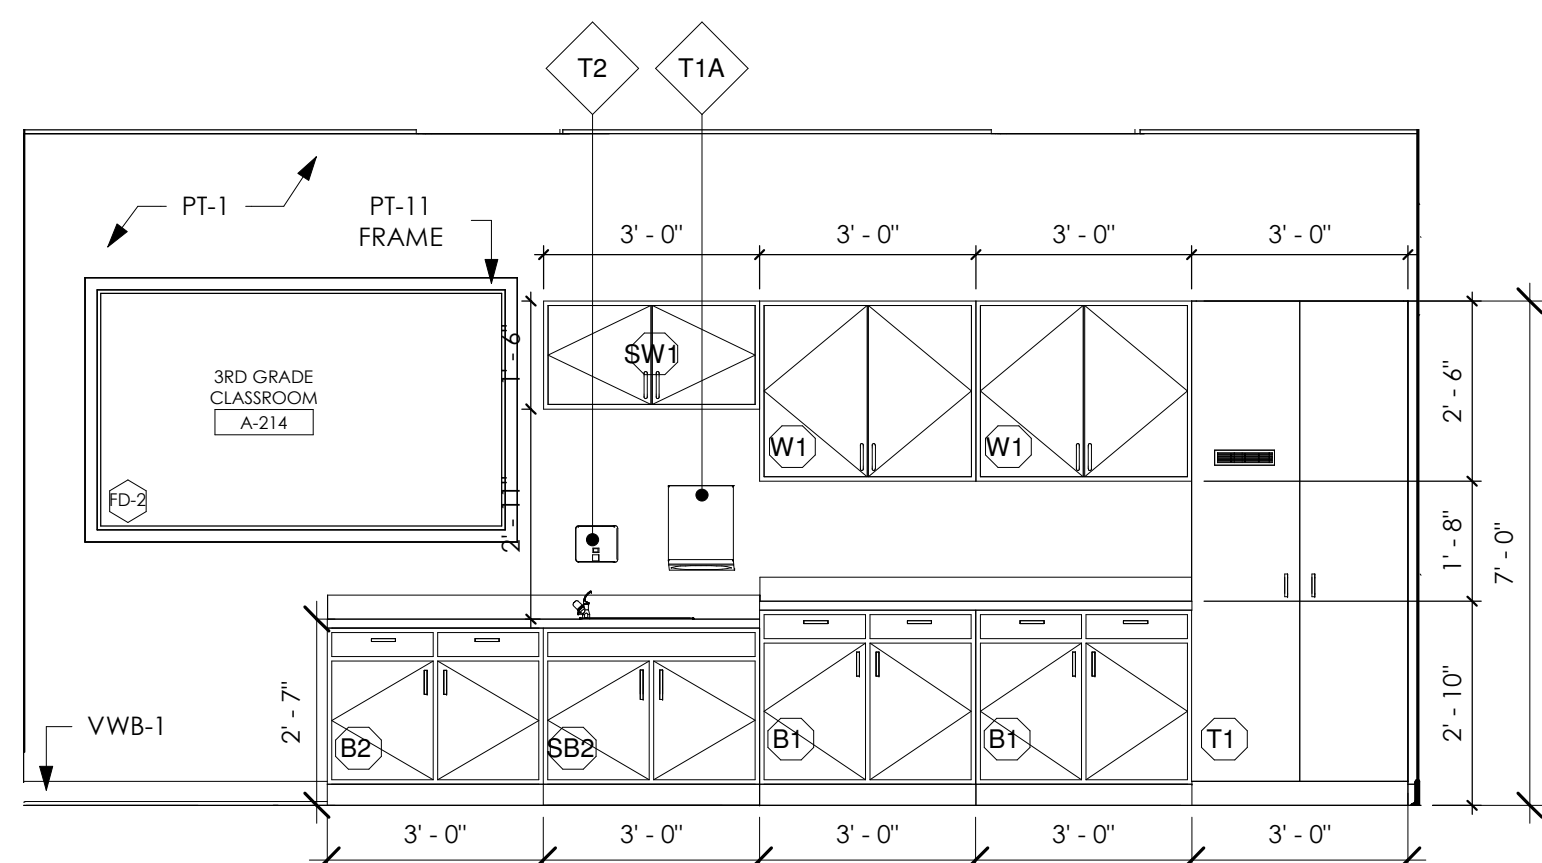

18 3RD GRADE CLASSROOM A-214 - EAST ELEVATION 2
3/8" = 1'-0"

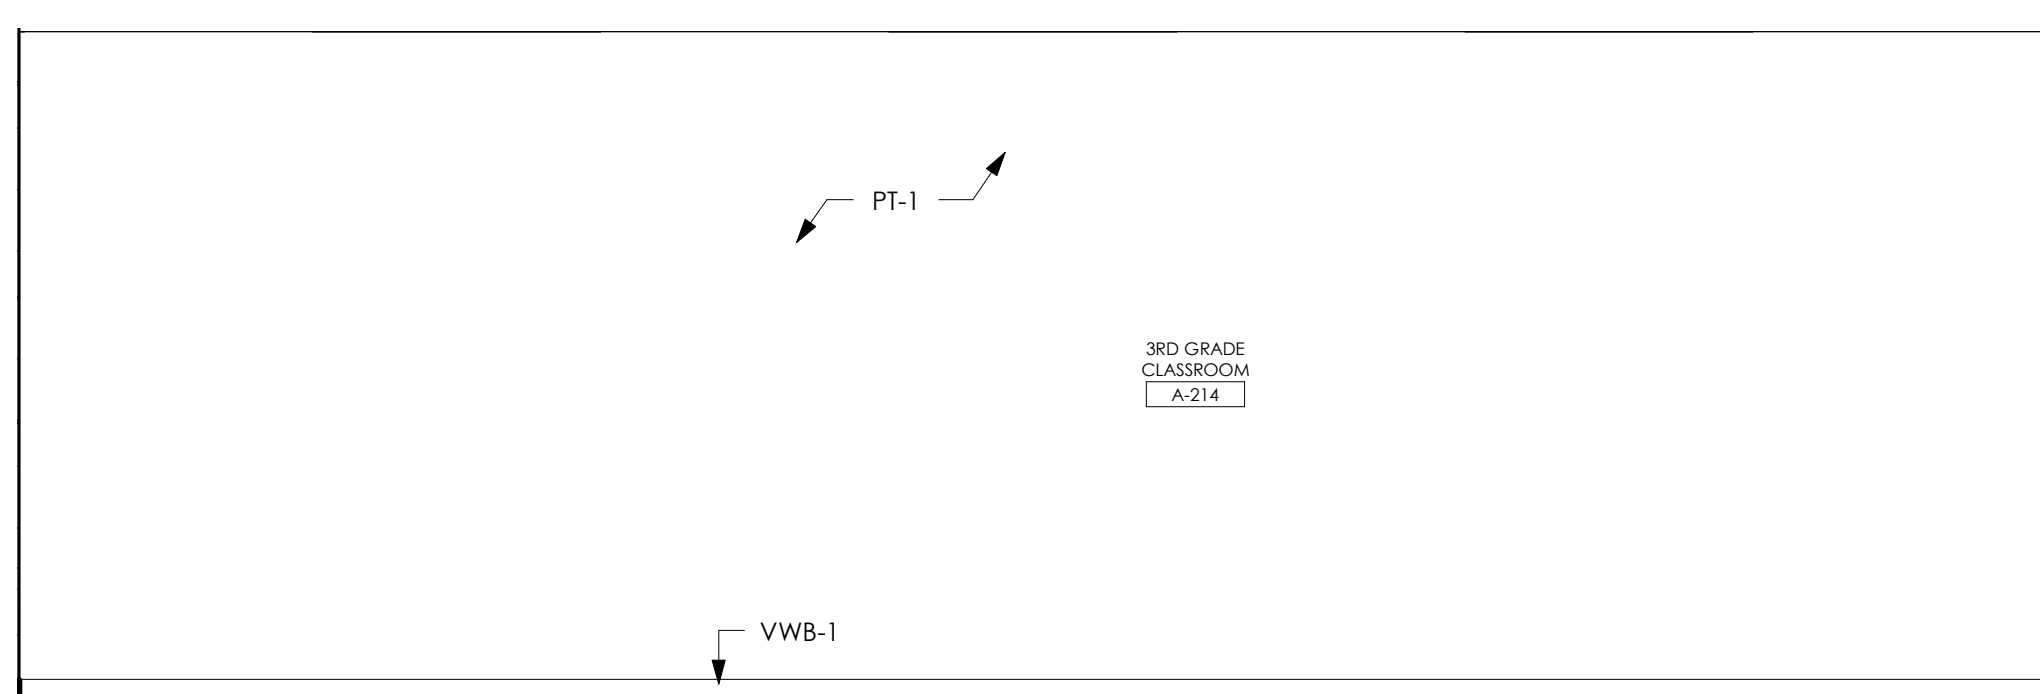

19 3RD GRADE CLASSROOM A-214 - SOUTH ELEVATION
3/8" = 1'-0"

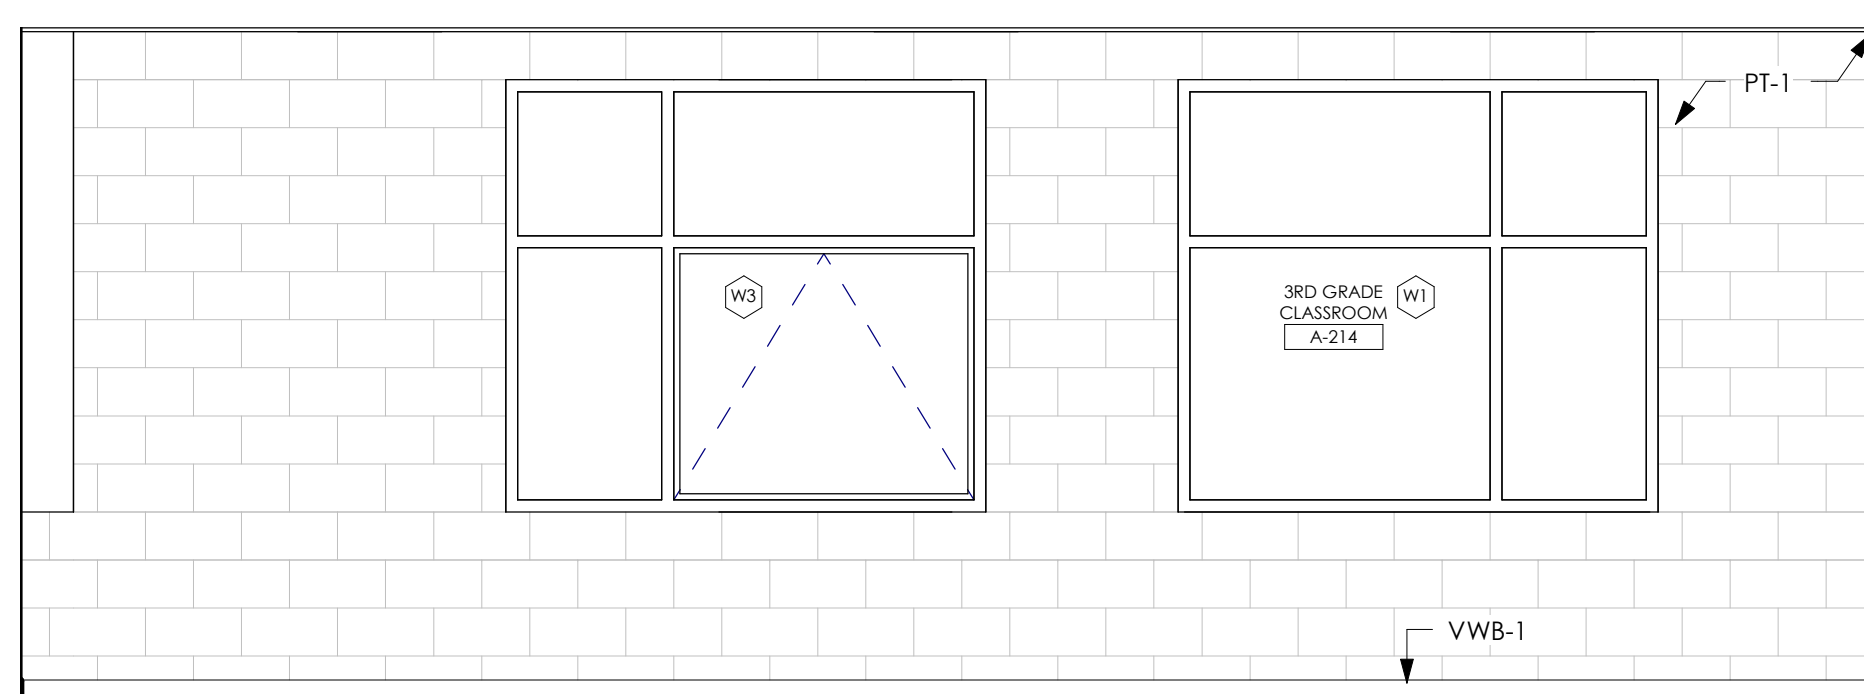

20 3RD GRADE CLASSROOM A-214 - WEST ELEVATION
3/8" = 1'-0"



INTERIOR ELEVATION GENERAL NOTES
1. SEE A-452 FOR FINISH DETAILS
2. SEE A-453 FOR ACROUSTICAL PANEL DETAILS
3. SEE E-550 FOR LOCKER AND CHAIR DETAILS
4. PAINT 8" ABOVE CEILING, TYP.

ACCESSORIES	
Key Value	Keynote Text
T1A	PAPER TOWEL DISPENSER
T2	SOAP DISPENSER

PROJECT NO
2203-2

ARCHITECTURAL VISION GROUP, LTD
PLANNERS
CLEVELAND, OHIO 44145

ARCHITECTS
23850 SPERRY DRIVE

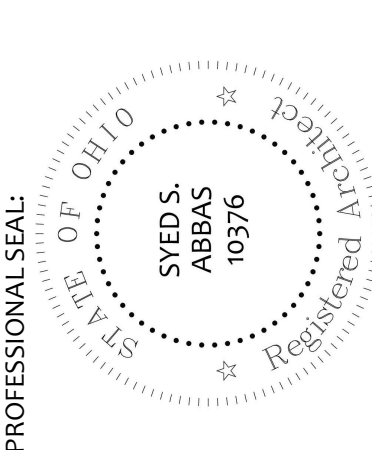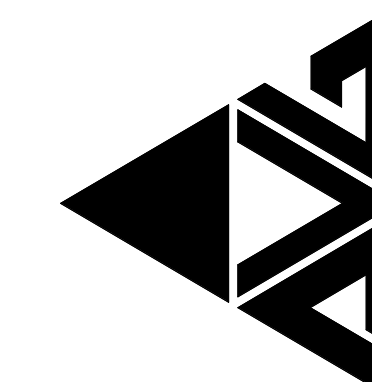

CONSULTANT

MASSILLON CITY SCHOOLS
MASSILLON EAST ELEMENTARY PK-3
1 PAULE BROWN DRIVE SE, MASSILLON, OHIO 44646
MASSILLON CITY SCHOOL DISTRICT MASSILLON, OHIO

MARK	DATE	DESCRIPTION
100% BID PERMIT SET	7/1/23	ISSUED AS

PROJECT NO	2203-2
DRAWN BY	Author
CHECKED BY	Checker
DATE	

SECOND FLOOR
UNIT A INTERIOR
ELEVATIONS

SCALE: As Indicated
SHEET NO
A-270