


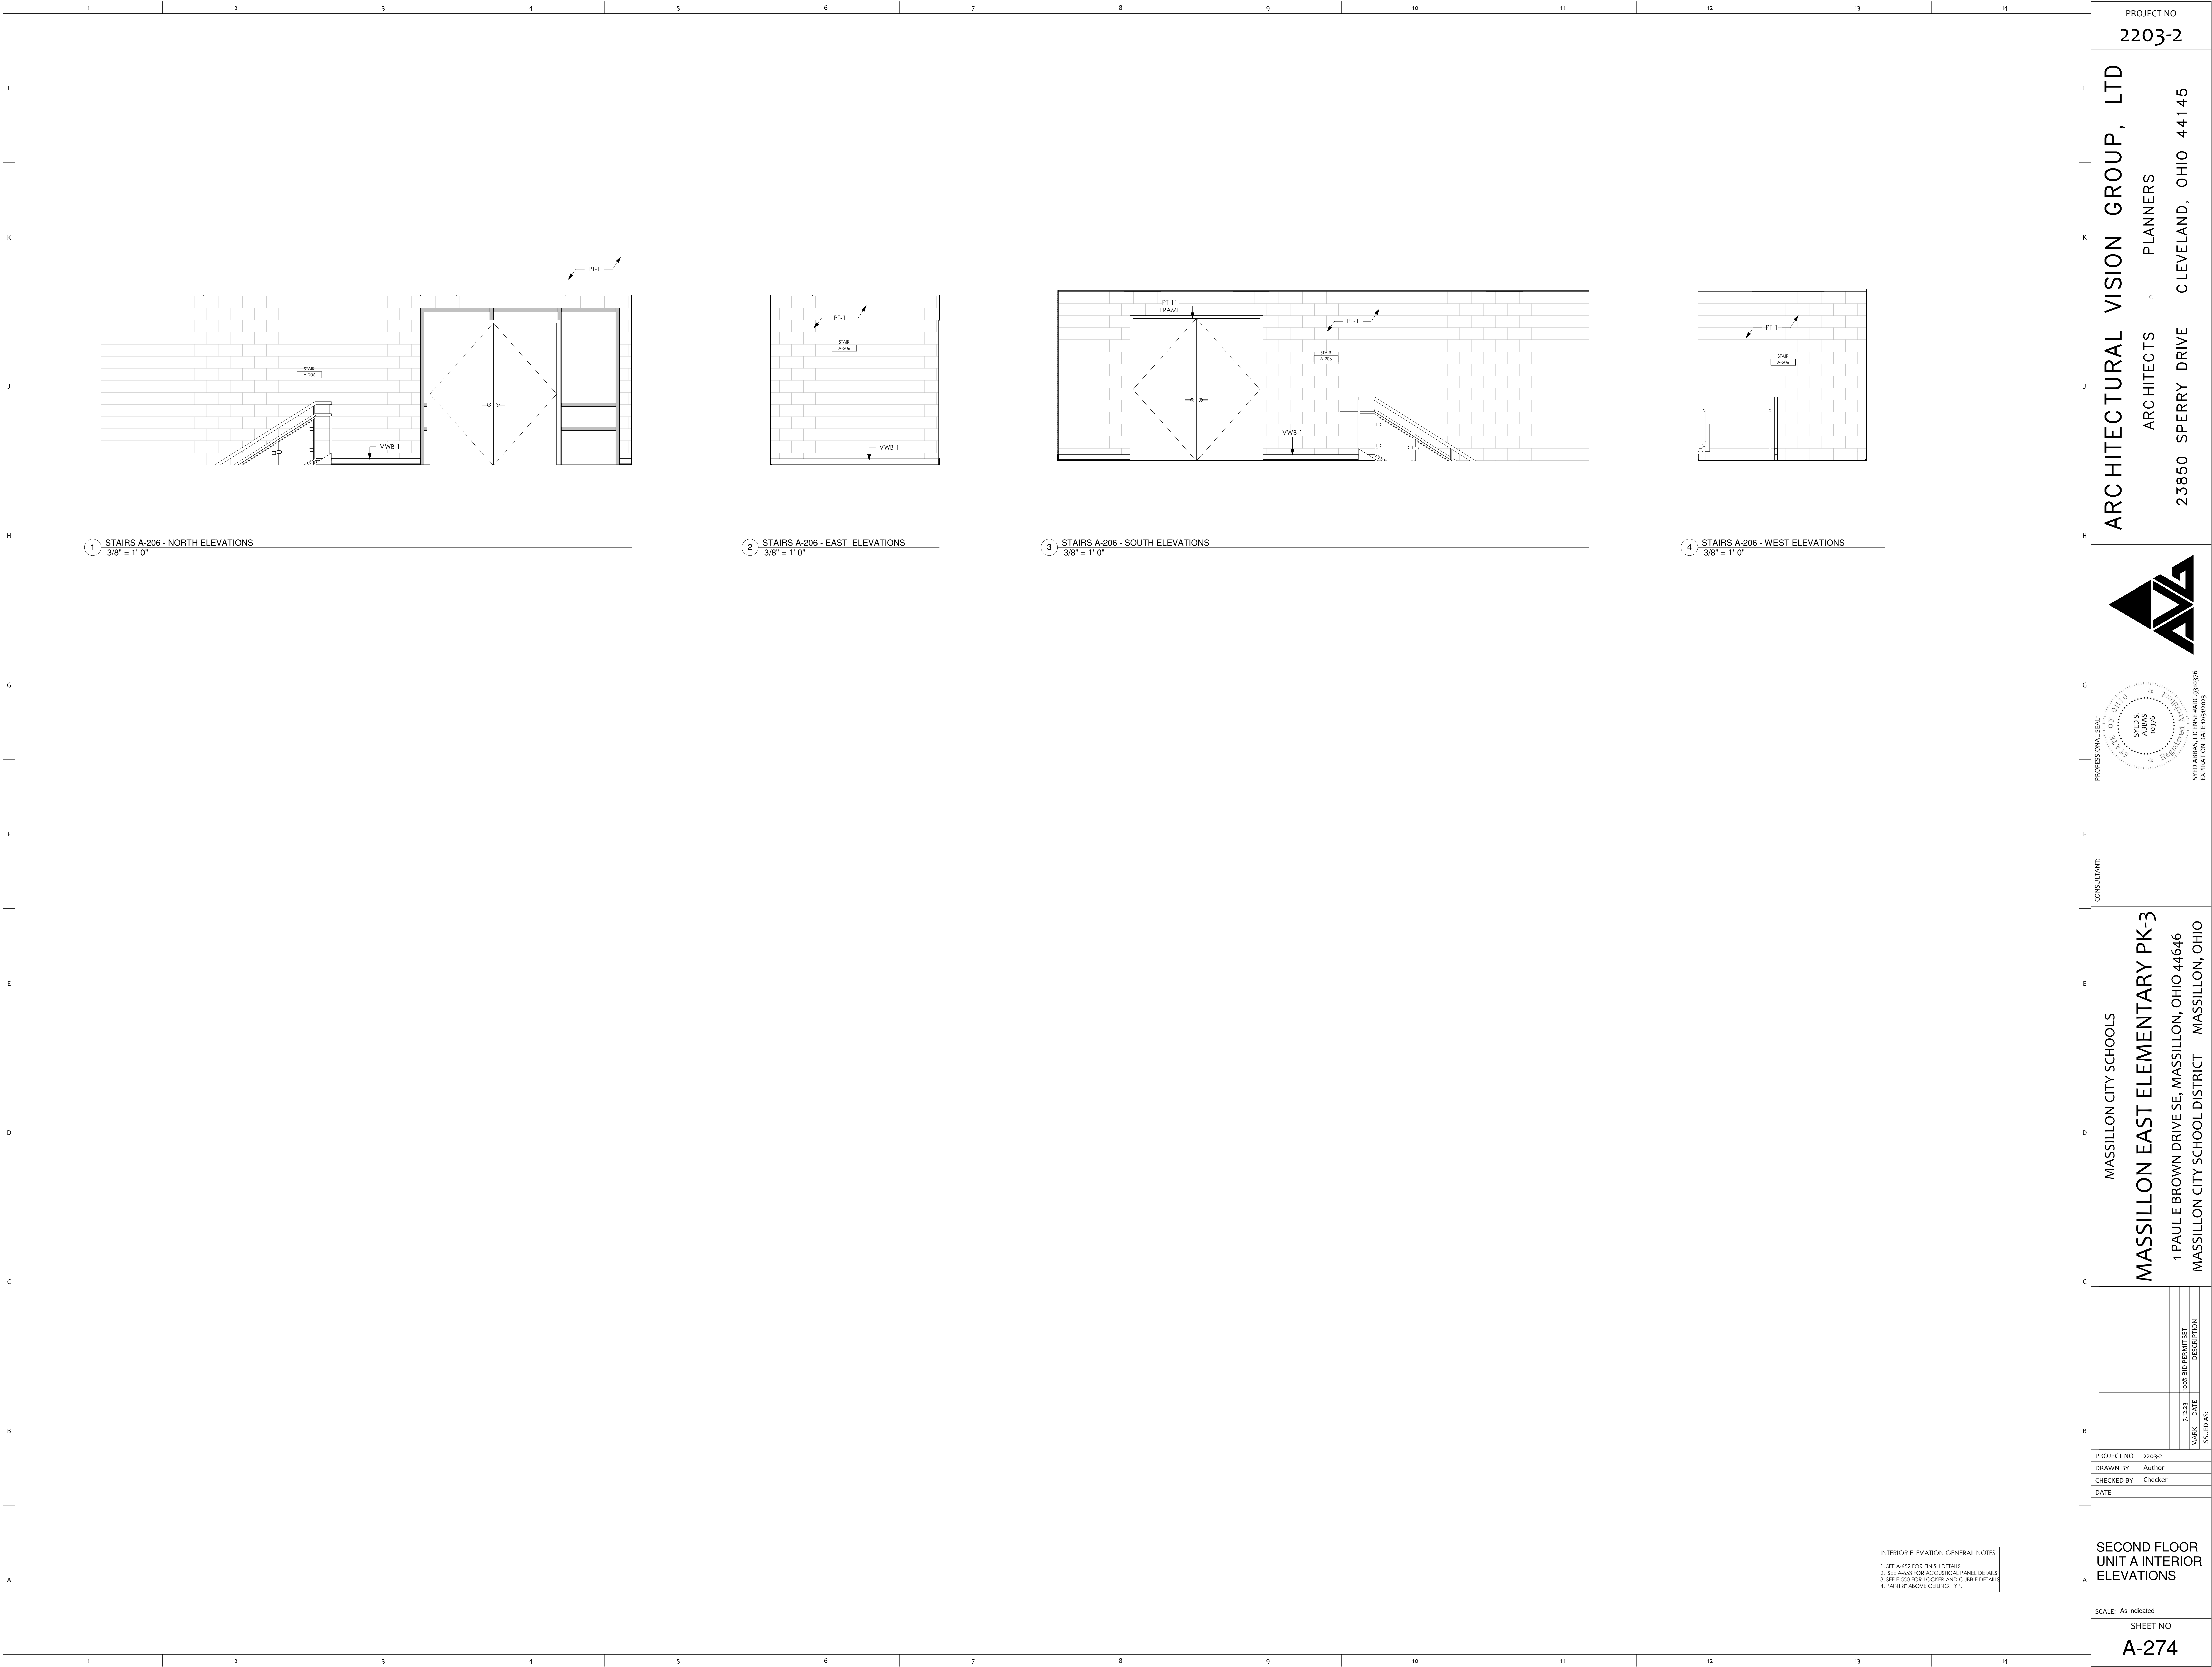

1 STAIRS A-206 - NORTH ELEVATIONS
3/8" = 1'-0"

2 STAIRS A-206 - EAST ELEVATIONS
3/8" = 1'-0"

3 STAIRS A-206 - SOUTH ELEVATIONS
3/8" = 1'-0"

4 STAIRS A-206 - WEST ELEVATIONS
3/8" = 1'-0"

INTERIOR ELEVATION GENERAL NOTES
1. SEE A-452 FOR FINISH DETAILS
2. SEE A-453 FOR ACoustICAL PANEL DETAILS
3. SEE E-450 FOR LOCKER AND CUBBIE DETAILS
4. PAINT 8' ABOVE CEILING, TYP.

PROJECT NO
2203-2

ARCHITECTURAL VISION GROUP, LTD
ARCHITECTS
23850 SPERRY DRIVE
CLEVELAND, OHIO 44145

PLANNERS

CONSULTANT:

MASSILLON CITY SCHOOLS
MASSILLON EAST ELEMENTARY PK-3
1 PAULE BROWN DRIVE SE, MASSILLON, OHIO 44646
MASSILLON CITY SCHOOL DISTRICT MASSILLON, OHIO

MARK	DATE	DESCRIPTION
7/1/23	ISSUED AS:	100% BID PERMIT SET

PROJECT NO 2203-2
DRAWN BY Author
CHECKED BY Checker
DATE

SECOND FLOOR
UNIT A INTERIOR
ELEVATIONS

SCALE: As indicated
SHEET NO
A-274