


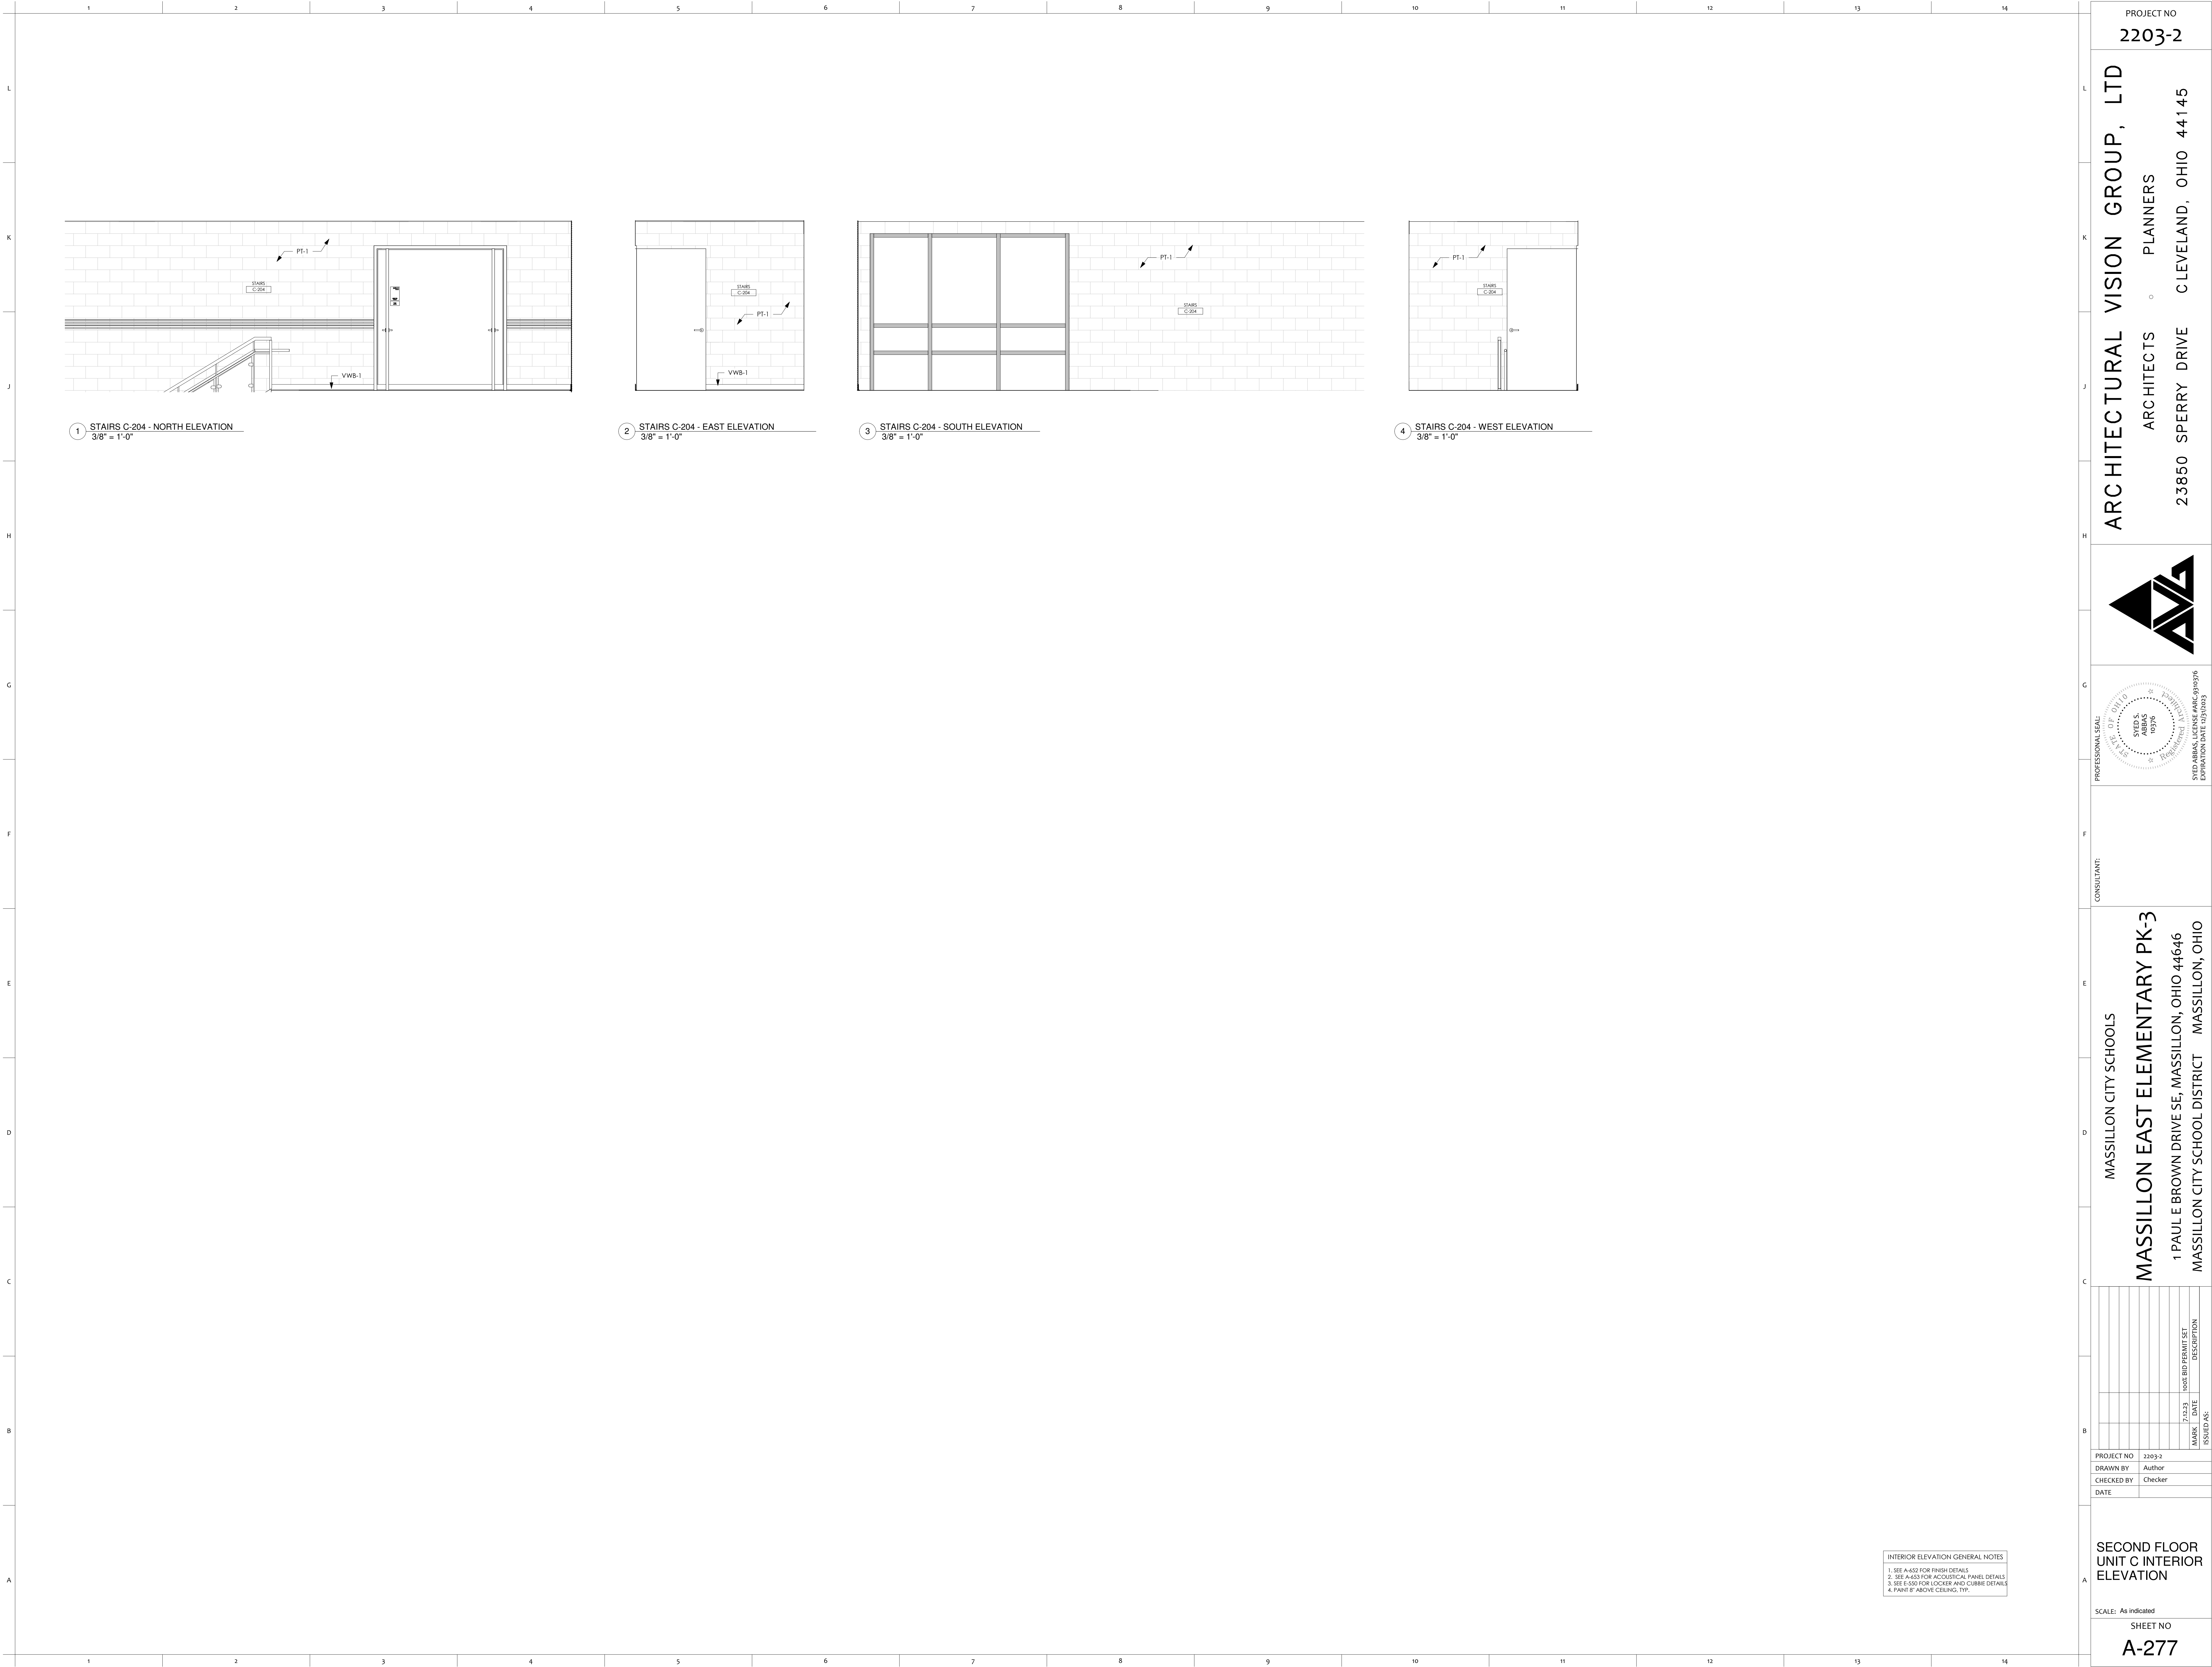

1 STAIRS C-204 - NORTH ELEVATION
3/8" = 1'-0"

2 STAIRS C-204 - EAST ELEVATION
3/8" = 1'-0"

3 STAIRS C-204 - SOUTH ELEVATION
3/8" = 1'-0"

4 STAIRS C-204 - WEST ELEVATION
3/8" = 1'-0"

INTERIOR ELEVATION GENERAL NOTES
1. SEE A-452 FOR FINISH DETAILS
2. SEE A-453 FOR ACoustICAL PANEL DETAILS
3. SEE E-550 FOR LOCKER AND CORBE DETAILS
4. PAINT R ABOVE CEILING, TYP.

PROJECT NO
2203-2

ARCHITECTURAL VISION GROUP, LTD
ARCHITECTS
23850 SPERRY DRIVE
CLEVELAND, OHIO 44145

PLANNERS

PROFESSIONAL SEAL

SYED S. HUSSAIN
19758

SYED ABBA'S LICENSE #ABC-019756
EXPIRATION DATE 12/31/2023

CONSULTANT:

MASSILLON CITY SCHOOLS
MASSILLON EAST ELEMENTARY PK-3
1 PAULE BROWN DRIVE SE, MASSILLON, OHIO 44646
MASSILLON CITY SCHOOL DISTRICT MASSILLON, OHIO

MARK	DATE	DESCRIPTION
ISSUED AS:	7/1/23	100% BID PERMIT SET

PROJECT NO
2203-2

DRAWN BY
Author

CHECKED BY
Checker

DATE

SECOND FLOOR
UNIT C INTERIOR
ELEVATION

SCALE: As indicated
SHEET NO
A-277