


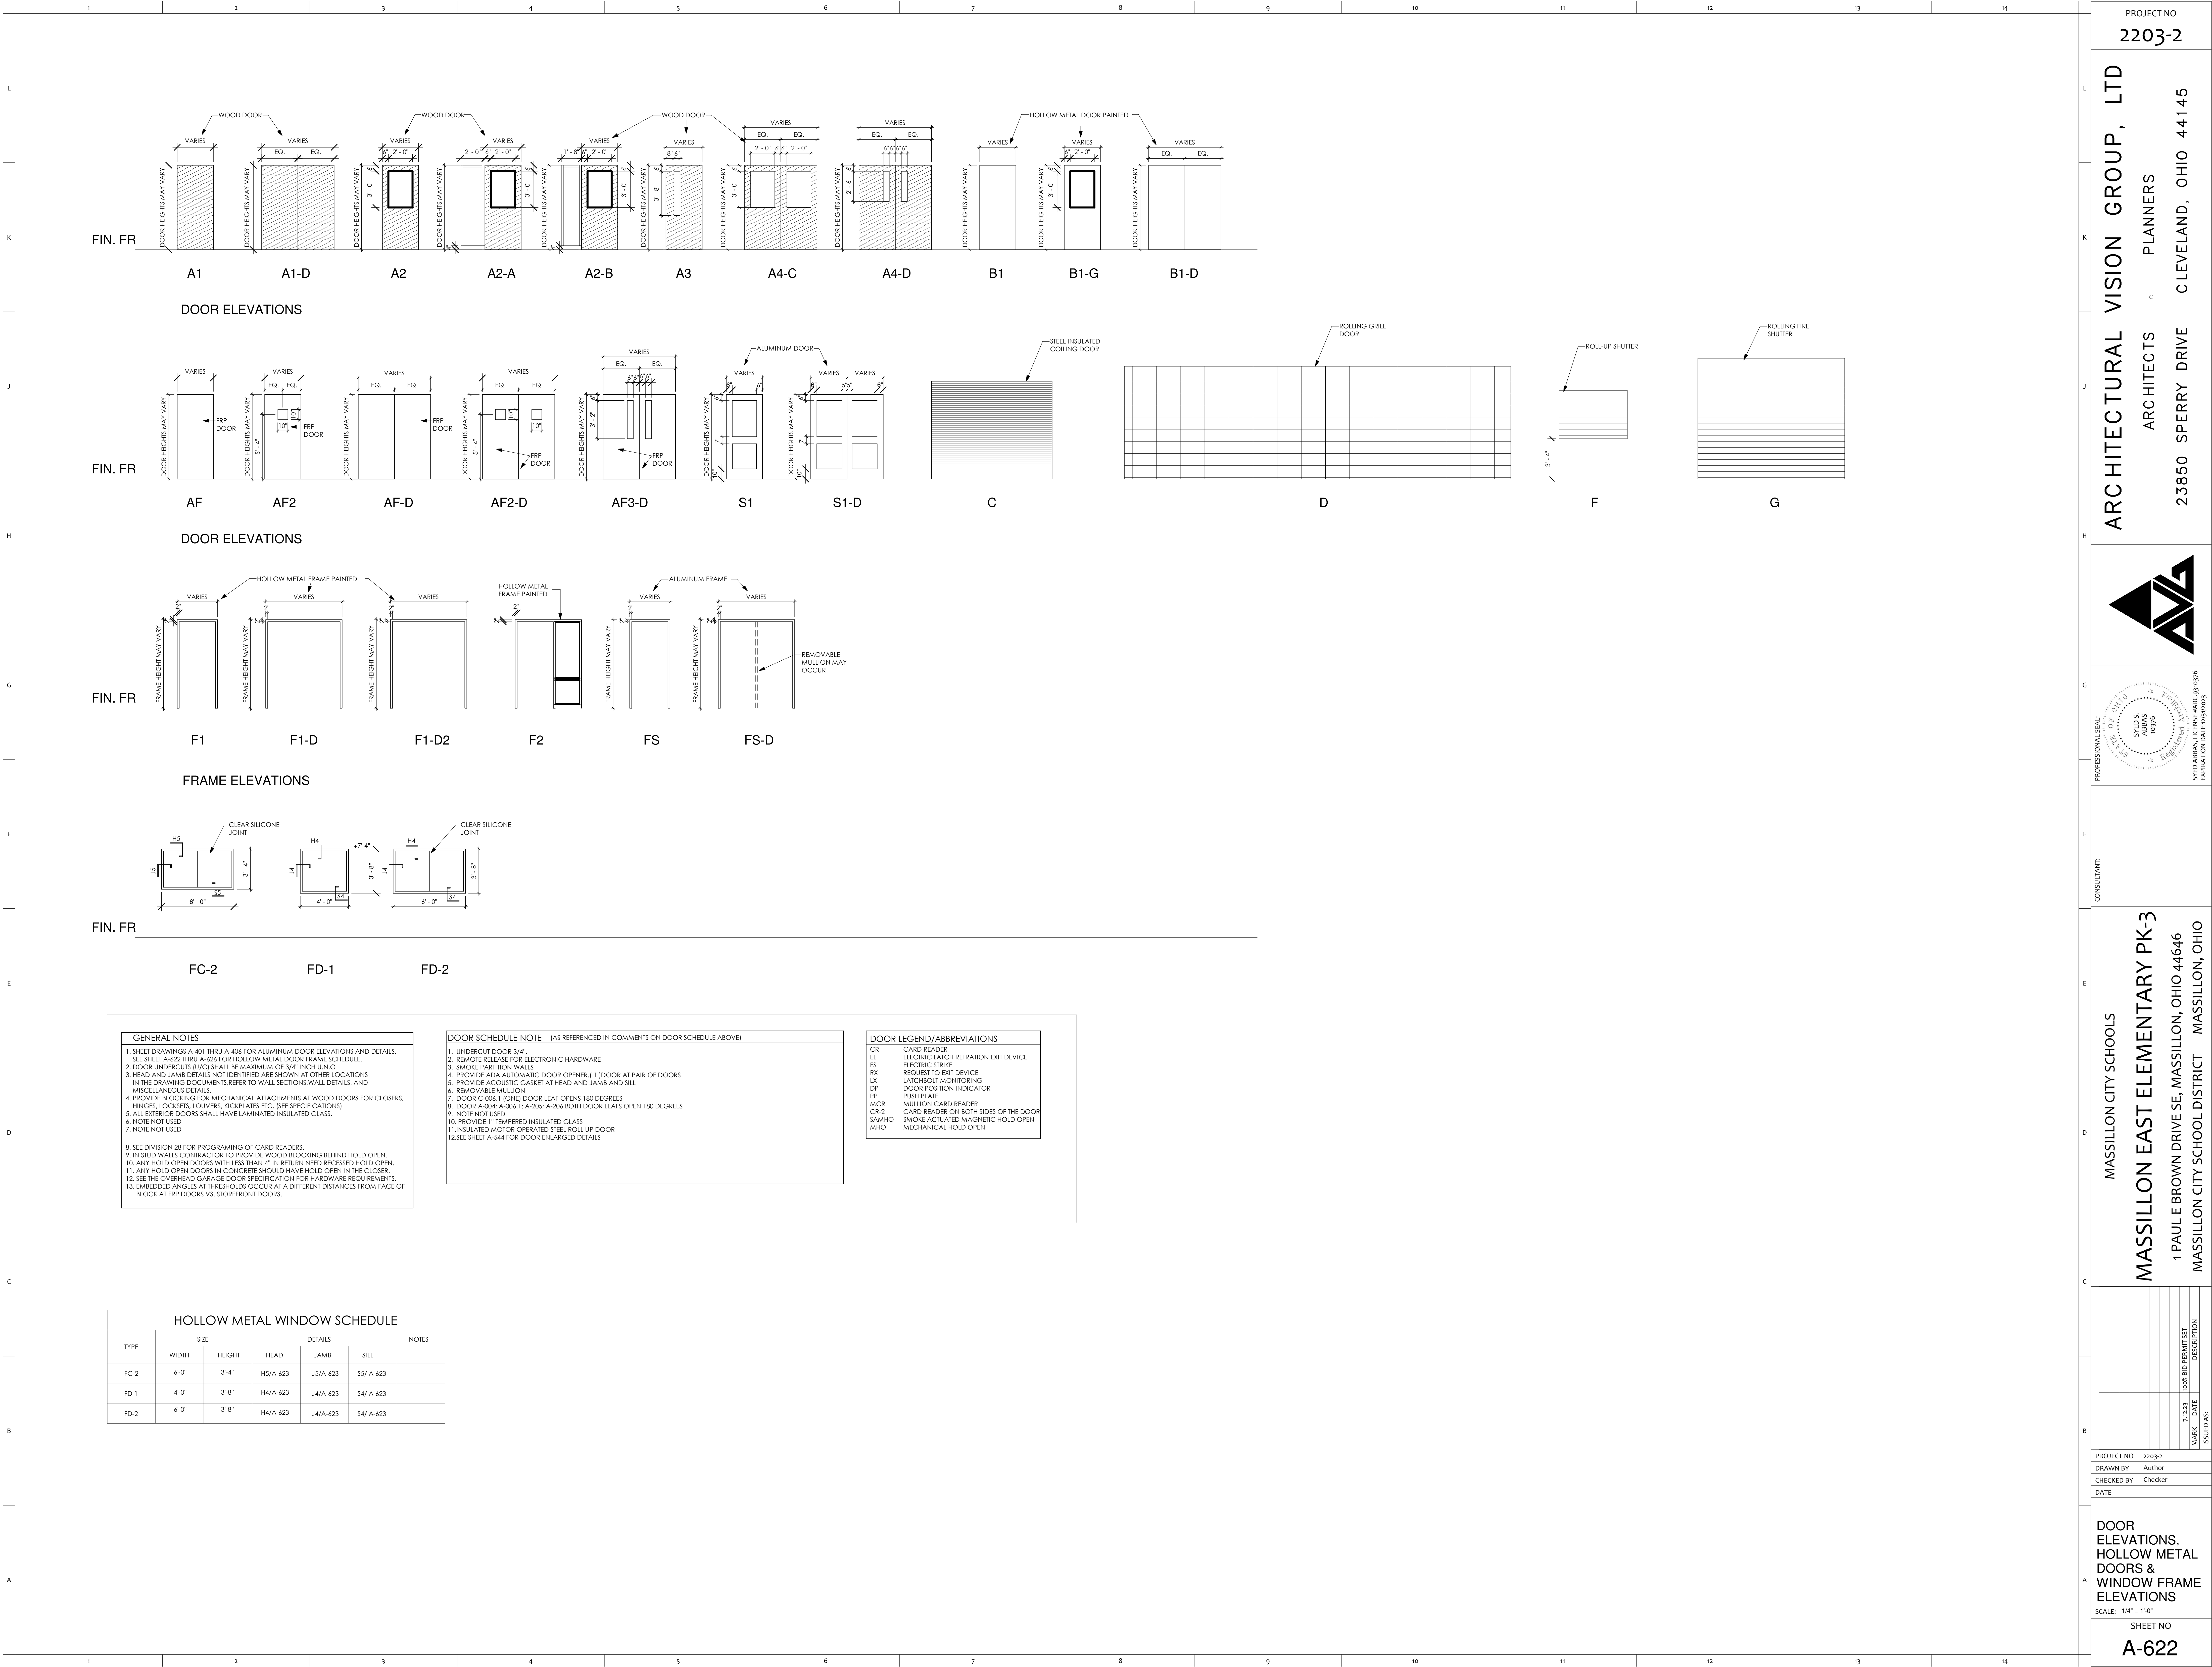

GENERAL NOTES

1. SHEET DRAWINGS A-401 THRU A-406 FOR ALUMINUM DOOR ELEVATIONS AND DETAILS. SEE SHEET A-402 THRU A-404 FOR HOLLOW METAL DOOR FRAME SCHEDULE.
2. DOOR UNDERCUTS (U/C) SHALL BE MAXIMUM OF 3/4" INCH U/A/O.
3. HEAD AND JAMB DETAILS NOT IDENTIFIED ARE SHOWN AT OTHER LOCATIONS IN THE DRAWING DOCUMENTS. REFER TO WALL SECTIONS, WALL DETAILS, AND MISCELLANEOUS DETAILS.
4. PROVIDE BLOCKING FOR MECHANICAL ATTACHMENTS AT WOOD DOORS FOR CLOSERS, HINGES, LOCKSETS, LOUVERS, MOP LATES ETC. (SEE SPECIFICATIONS).
5. ALL EXTERIOR DOORS SHALL HAVE LAMINATED INSULATED GLASS.
6. NOTE NOT USED
7. NOTE NOT USED
8. SEE DIVISION 28 FOR PROGRAMMING OF CARD READERS.
9. IN STUD WALLS CONTRACTOR TO PROVIDE WOOD BLOCKING BEHIND HOLD OPEN.
10. ANY HOLD OPEN DOORS WITH LESS THAN 4" IN RETURN NEED RECESSED HOLD OPEN.
11. ANY HOLD OPEN DOORS IN CONCRETE SHOULD HAVE HOLD OPEN IN THE CLOSER.
12. SEE THE OVERHEAD GARAGE DOOR SPECIFICATION FOR HARDWARE REQUIREMENTS.
13. EMBEDDED ANGLES AT THRESHOLDS OCCUR AT A DIFFERENT DISTANCES FROM FACE OF BLOCK AT FRP DOORS VS. STOREFRONT DOORS.

DOOR SCHEDULE NOTE [AS REFERENCED IN COMMENTS ON DOOR SCHEDULE ABOVE]

1. UNDERCUT DOOR 3/4".
2. REMOTE RELEASE FOR ELECTRONIC HARDWARE
3. SMOKE PARTITION WALLS
4. PROVIDE ADA AUTOMATIC DOOR OPENER (1) DOOR AT PAIR OF DOORS
5. PROVIDE ACOUSTIC GASKET AT HEAD AND JAMB AND SILL
6. REMOVABLE MULLION
7. DOOR C-006.1 (ONE) DOOR LEAF OPENS 180 DEGREES
8. DOOR A-004, A-006.1, A-203, A-206 BOTH DOOR LEAFS OPEN 180 DEGREES
9. NOTE NOT USED
10. PROVIDE 1" TEMPERED INSULATED GLASS
11. INSULATED MOTOR OPERATED STEEL ROLL-UP DOOR
12. SEE SHEET A-544 FOR DOOR ENLARGED DETAILS

DOOR LEGEND/ABBREVIATIONS

CR	CARD READER
EL	ELECTRIC LATCH RETRACTION EXIT DEVICE
ES	ELECTRIC STRIKE
RX	REQUEST TO EXIT DEVICE
LX	LATCH/BOLT MONITORING
DP	DOOR POSITION INDICATOR
PP	PUSH PLATE
MCR	MULLION CARD READER
CR-2	CARD READER ON BOTH SIDES OF THE DOOR
SAMHO	SMOKE ACTUATED MAGNETIC HOLD OPEN
MHO	MECHANICAL HOLD OPEN

HOLLOW METAL WINDOW SCHEDULE					
TYPE	SIZE		DETAILS		
	WIDTH	HEIGHT	HEAD	JAMB	SILL
FC-2	6'-0"	3'-4"	H5/A-623	J5/A-623	S5/ A-623
FD-1	4'-0"	3'-8"	H4/A-623	J4/A-623	S4/ A-623
FD-2	6'-0"	3'-8"	H4/A-623	J4/A-623	S4/ A-623

PROJECT NO
2203-2

ARCHITECTURAL VISION GROUP, LTD
PLANNERS
ARCHITECTS
23850 SPERRY DRIVE
CLEVELAND, OHIO 44145

PROFESSIONAL SEAL
SYED S. ARIF
1975
EXPIRATION DATE 12/31/2023

CONSULTANT

MASSILLON CITY SCHOOLS
MASSILLON EAST ELEMENTARY PK-3
1 PAULE BROWN DRIVE SE, MASSILLON, OHIO 44646
MASSILLON CITY SCHOOL DISTRICT MASSILLON, OHIO

PROJECT NO	2203-2
DRAWN BY	Author
CHECKED BY	Checker
DATE	

DOOR
ELEVATIONS,
HOLLOW METAL
DOORS &
WINDOW FRAME
ELEVATIONS
SCALE: 1/4" = 1'-0"
SHEET NO
A-622