


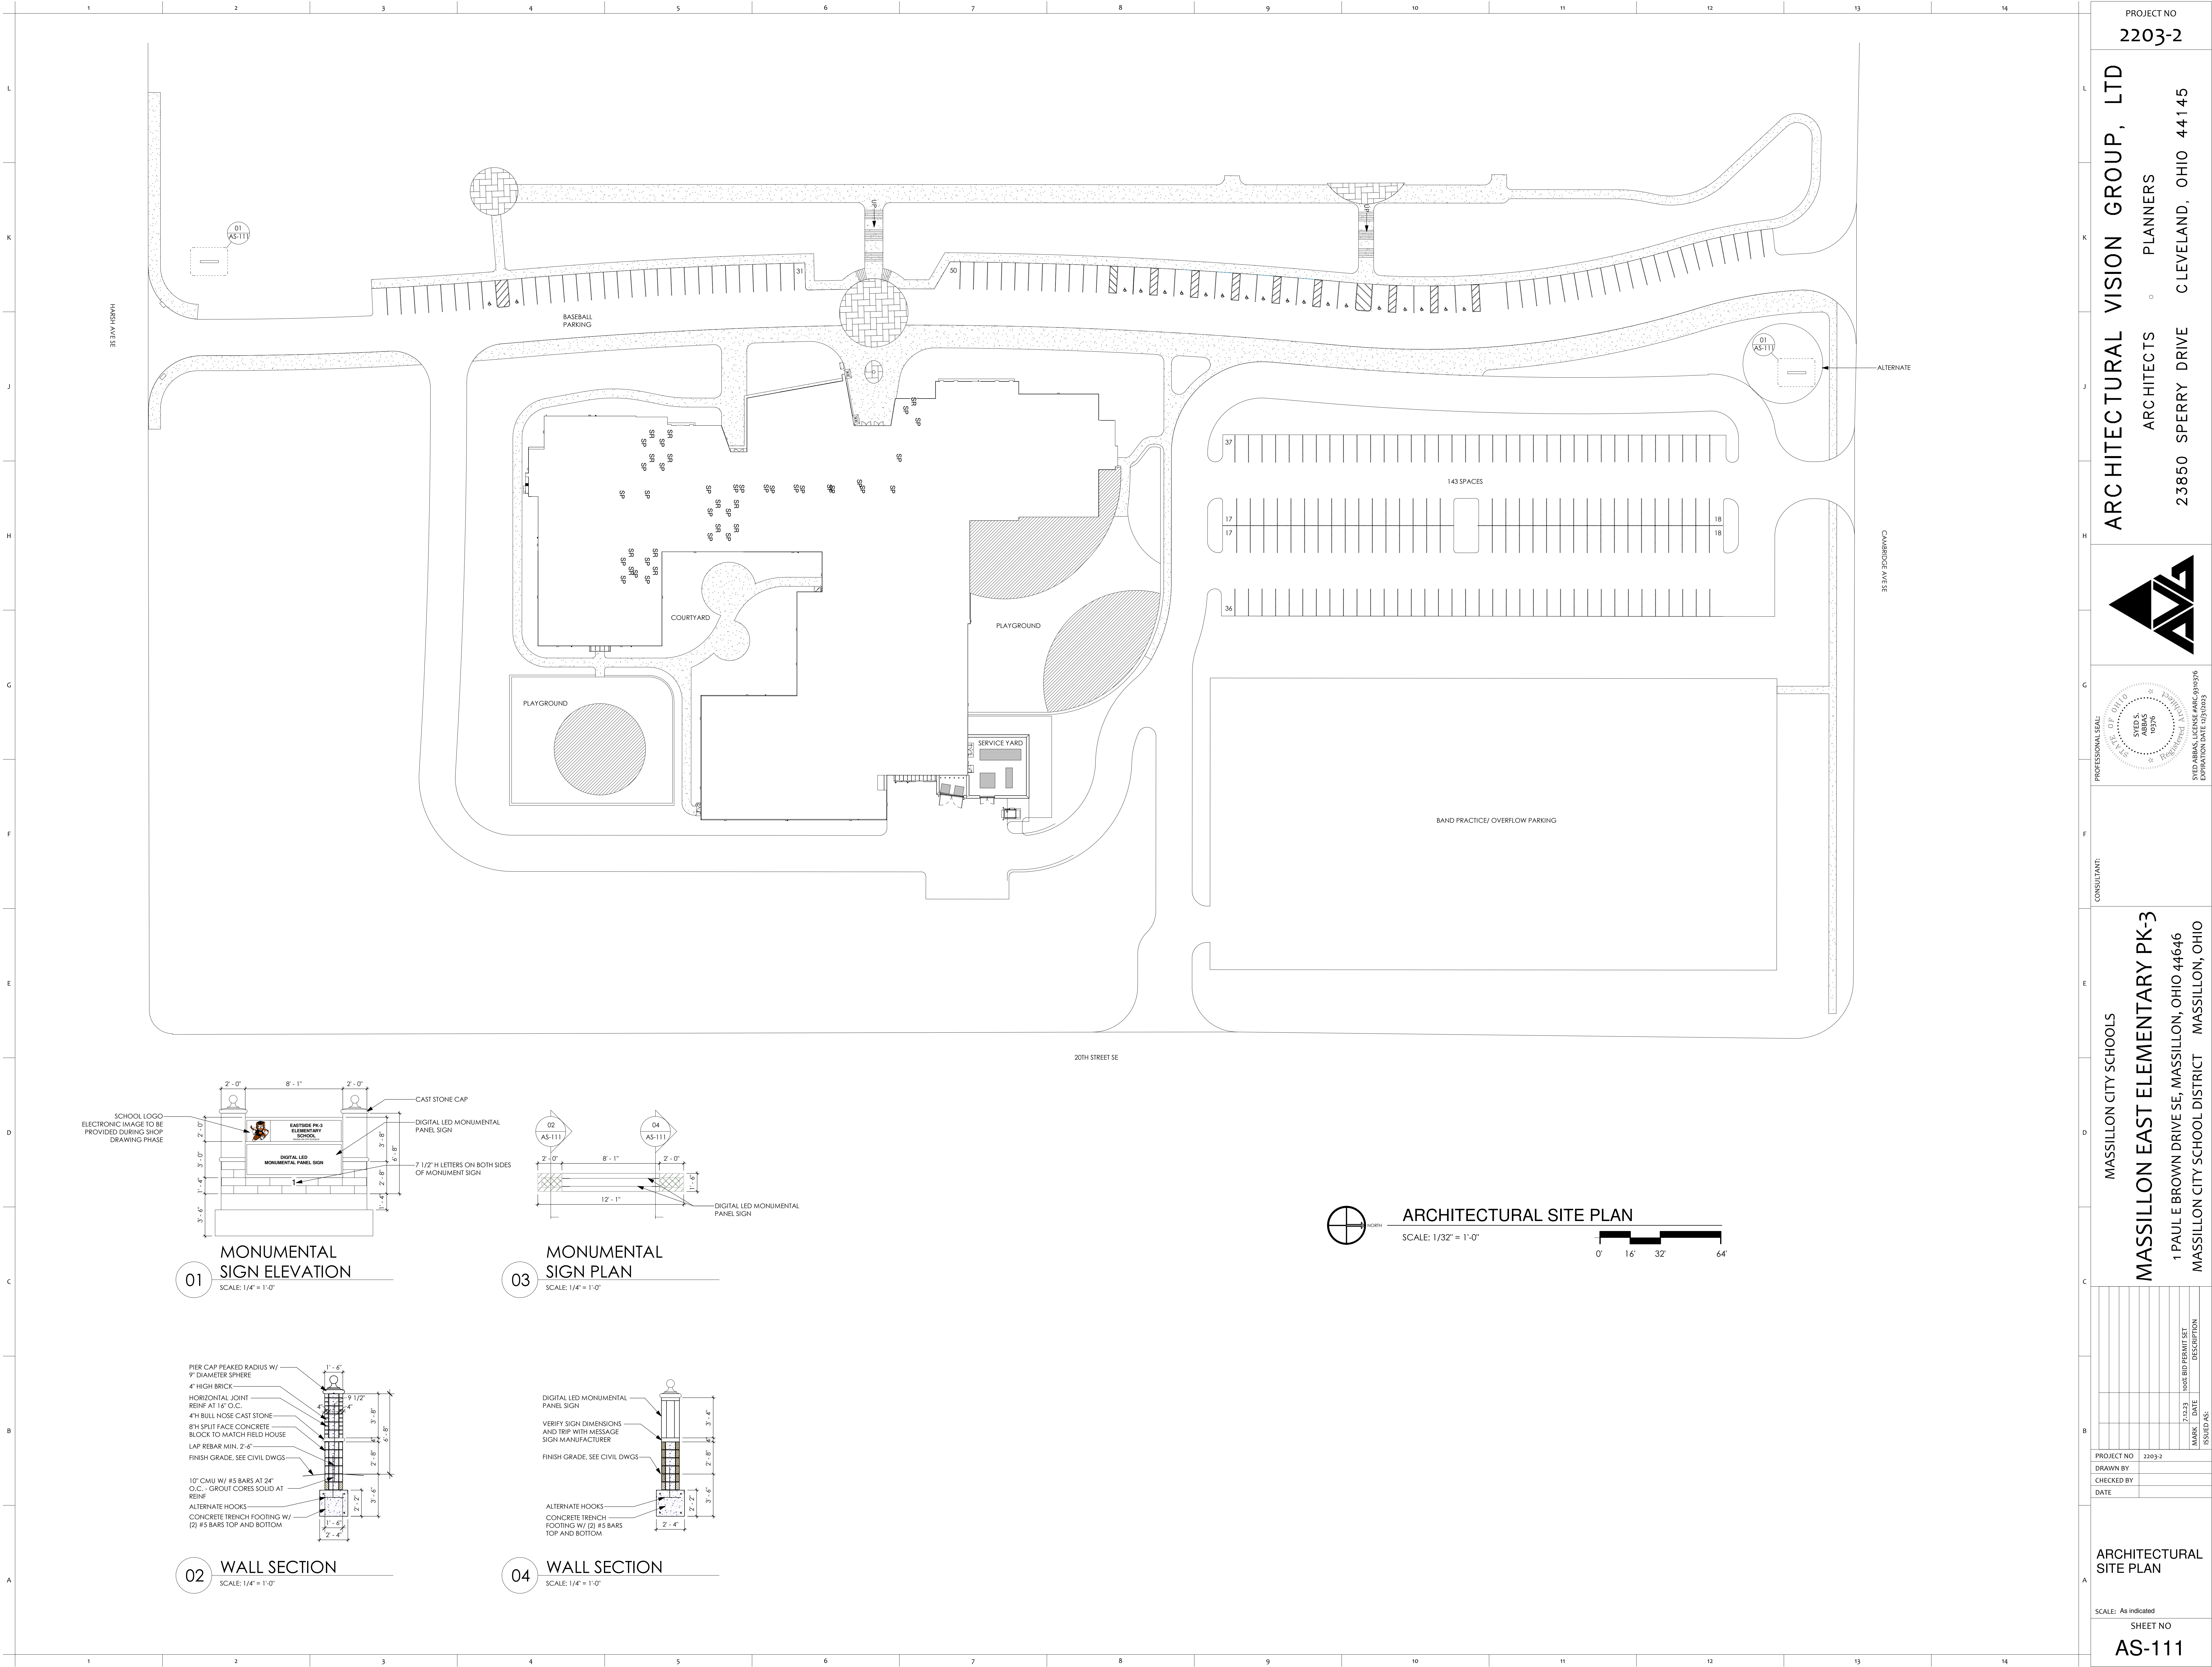

PROJECT NO
2203-2

ARCHITECTURAL VISION GROUP, LTD
ARCHITECTS
23850 SPERRY DRIVE
CLEVELAND, OHIO 44145

PLANNERS

PROFESSIONAL SEAL
SYED S.
1979
SYED ABAS LUCISE ABC 090976
EXPIRATION DATE 03/03/23

CONSULTANT

MASSILLON CITY SCHOOLS
MASSILLON EAST ELEMENTARY PK-3
1 PAULE BROWN DRIVE SE, MASSILLON, OHIO 44646
MASSILLON CITY SCHOOL DISTRICT

MASSILLON, OHIO

PROJECT NO	2203-2
DRAWN BY	
CHECKED BY	
DATE	
MARK	7/23/23
DATE	
ISSUED AS	100% BID PERMIT SET
DESCRIPTION	

ARCHITECTURAL
SITE PLAN

SCALE: As indicated

SHEET NO
AS-111