



3 GYM SPECIALTY JOIST LOADING - DIVIDER CURTAIN (42LH DBF-SPT TO SP-3)
SCALE: 3/16" = 1'-0"

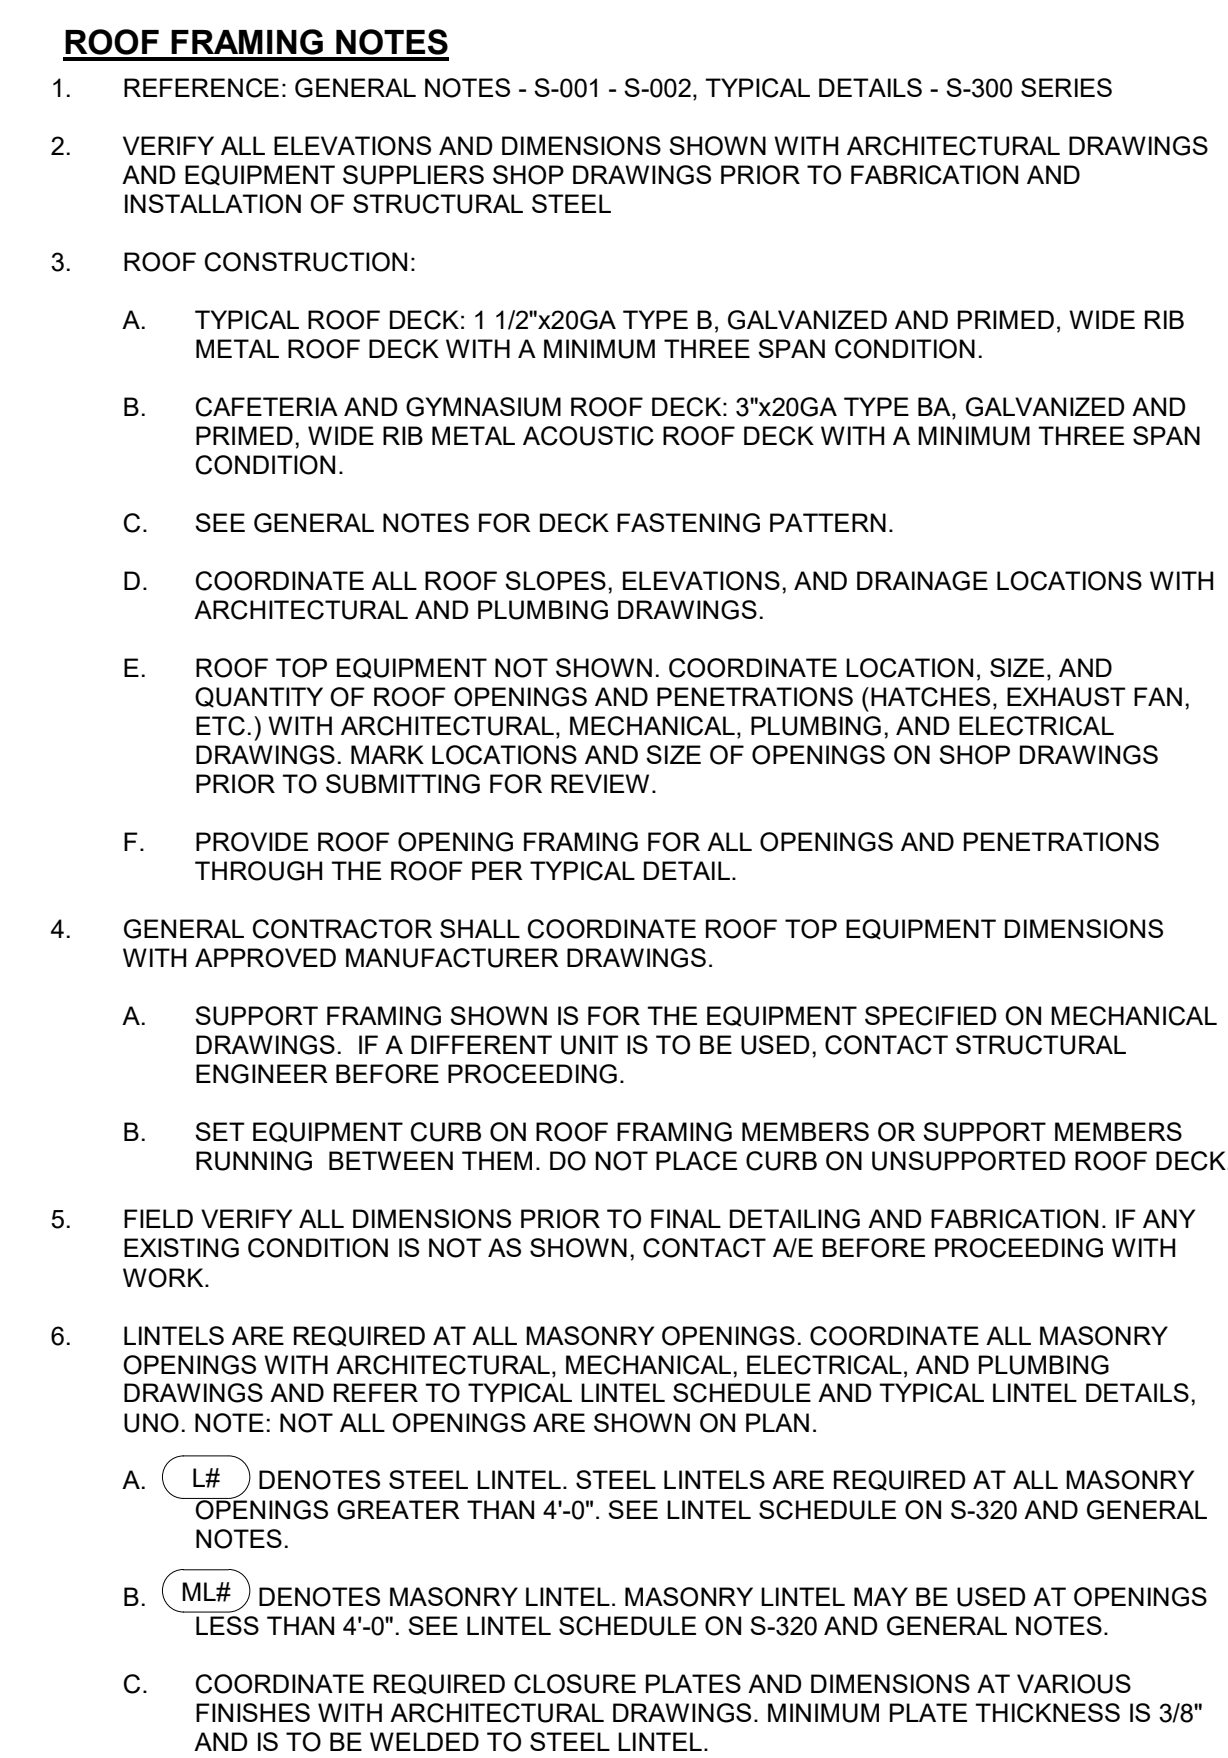

LEVEL SCHEDULE	
Name	Elevation
TOM MECHANICAL ROOM	33' - 4"
ROOF	26' - 0"
T/STL ENTRY CANOPY	23' - 8"
T/CMU CAFETERIA	22' - 0"
SECOND FLOOR	13' - 4"
T/STL SECOND FLOOR	12' - 4"
FIRST FLOOR	0' - 0"
T/FOUNDATION (TYP UNO)	-1' - 4"

PROJECT NO
2203-2

ARCHITECTURAL VISION GROUP, LTD
ARCHITECTS • PLANNERS
23850 SPERRY DRIVE CLEVELAND, OHIO 44145

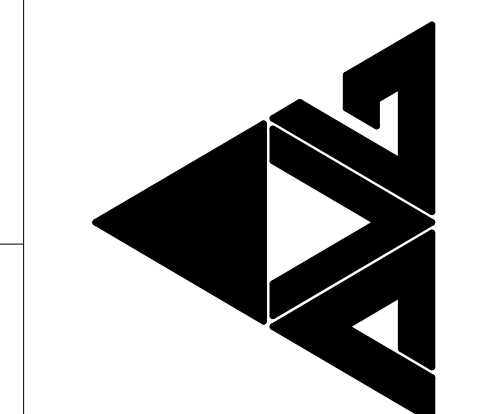

MASSILLON CITY SCHOOLS

MASSILLON EAST ELEMENTARY PK-3

1 PAUL E BROWN DRIVE SE, MASSILLON, OHIO 44646

MASSILLON CITY SCHOOL DISTRICT MASSILLON, OHIO

[illegible]

PROJECT NO	2203-2
DRAWN BY	OEC
CHECKED BY	OEC
DATE	

HIGH ROOF FRAMING PLAN UNIT B

SCALE: As indicated

SHEET NO

S-103-B