


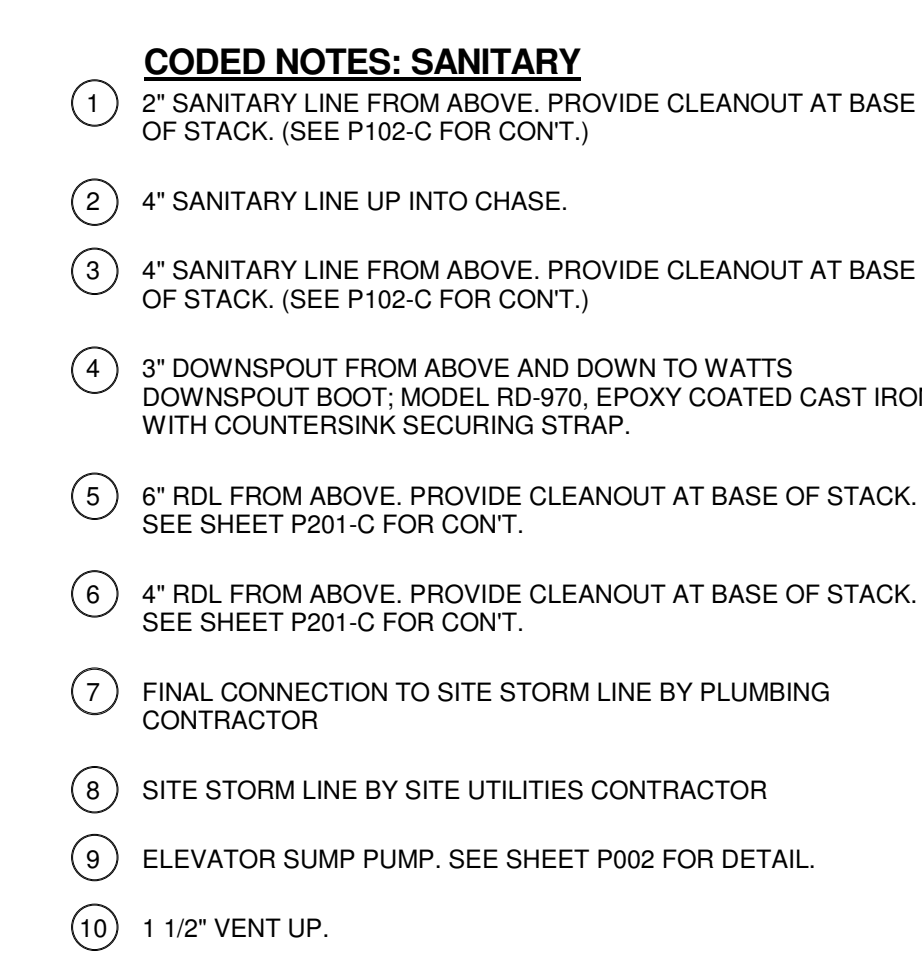

KEY PLAN

The key plan shows three distinct areas. Area A is a large, irregularly shaped area on the left. Area B is a large, irregularly shaped area on the right. Area C is a smaller, rectangular area located below Area A and to the left of Area B. Area C is shaded with a cross-hatch pattern, indicating it is the subject of the study.

PROJECT NO 2203-2		ARCHITECTURAL VISION GROUP, LTD ARCHITECTS 23850 SPERRY DRIVE CLEVELAND, OHIO 44145	
			
CONSULTANT J.M. VEROSTKO, INC. PROFESSIONAL ENGINEERS		 10008 BID PERMIT SET 12/15/2016 J.M. VEROSTKO, INC. 10008 BID PERMIT SET	
MASSILLON CITY SCHOOLS		MASSILLON EAST ELEMENTARY PK-3 1 PAUL E BROWN DRIVE SE, MASSILLON, OHIO 44646 MASSILLON CITY SCHOOL DISTRICT MASSILLON, OHIO	
PROJECT NO	2203-2	MARK	10008 BID PERMIT SET
DRAWN BY	ADO	DATE	07/12/23
CHECKED BY	WMS	DESCRIPTION	ISSUED AS:
DATE	07/12/23		
FIRST FLOOR PLAN - SANITARY - AREA - C			
SCALE: 1/8" = 1'-0"			
SHEET NO			
P101-C			