






SECOND FLOOR PLAN - SANITARY - AREA -A  
SCALE: 1/8" = 1'-0"

- CODED NOTES: SANITARY**
- ① 2" SANITARY LINE DOWN. SEE SHEET P101-A FOR CONT.
  - ② 4" SANITARY LINE DOWN. SEE SHEET P101-A FOR CONT.
  - ③ 3" SANITARY LINE DOWN. SEE SHEET P101-A FOR CONT.
  - ④ 3" SANITARY LINE DOWN AND 2" VENT UP.

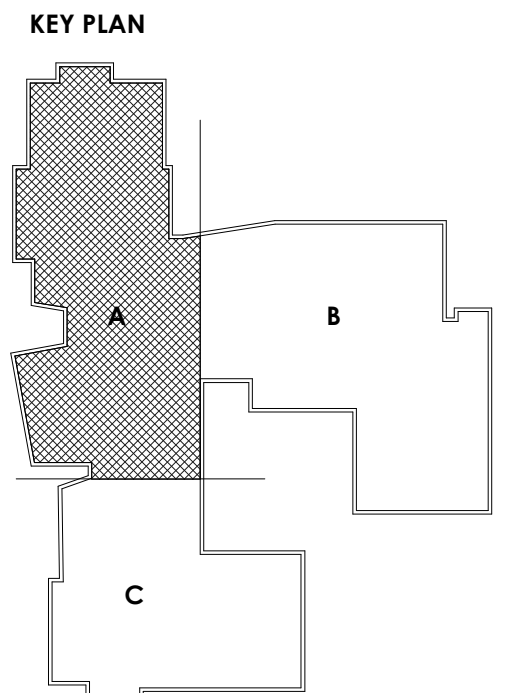

PROJECT NO  
2203-2

ARCHITECTURAL VISION GROUP, LTD  
ARCHITECTS  
23850 SPERRY DRIVE  
CLEVELAND, OHIO 44145

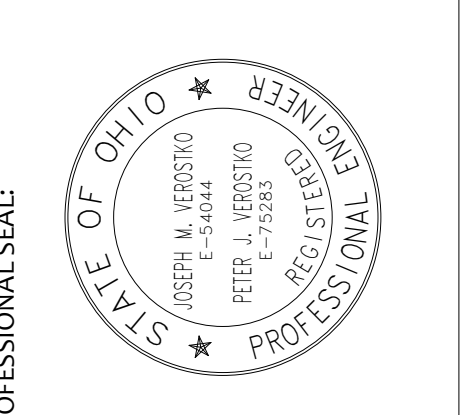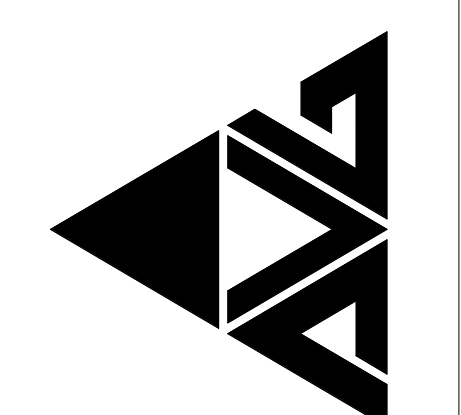

MASSILLON CITY SCHOOLS  
MASSILLON EAST ELEMENTARY PK-3  
1 PAULE BROWN DRIVE SE, MASSILLON, OHIO 44646  
MASSILLON CITY SCHOOL DISTRICT MASSILLON, OHIO

| DATE     | ISSUED AS | DESCRIPTION |
|----------|-----------|-------------|
| 07/12/23 | ISSUED AS | ISSUED AS   |

PROJECT NO  
2203-2

DRAWN BY  
ADO

CHECKED BY  
WMS

DATE  
07/12/23

SECOND FLOOR  
PLAN - SANITARY  
- AREA - A

SCALE: 1/8" = 1'-0"

SHEET NO  
P102-A