





- CODED NOTES: SANITARY**
- ① 2" SANITARY LINE DOWN. (SEE P101-C FOR CONT.)
 - ② 4" SANITARY LINE UP INTO CHASE.
 - ③ 4" SANITARY LINE DOWN. (SEE P101-C FOR CONT.)
 - ④ ROUTE SANITARY LINE OVER TOP OF BEAM.

SECOND FLOOR PLAN - SANITARY - AREA - C
SCALE: 1/8" = 1'-0"

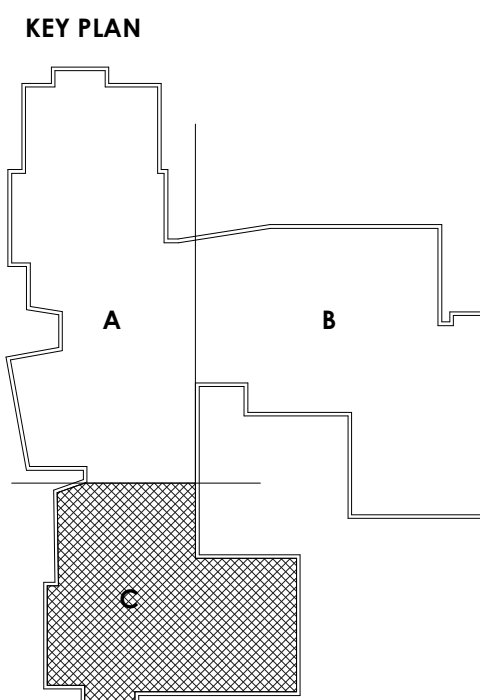

PROJECT NO
2203-2

ARCHITECTURAL VISION GROUP, LTD
PLANNERS
ARCHITECTS
23850 SPERRY DRIVE
CLEVELAND, OHIO 44145

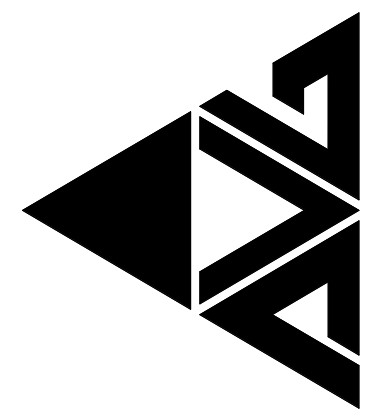





MASSILLON CITY SCHOOLS
MASSILLON EAST ELEMENTARY PK-3
1 PAULE BROWN DRIVE SE, MASSILLON, OHIO 44646
MASSILLON CITY SCHOOL DISTRICT MASSILLON, OHIO

PROJECT NO	2203-2
DRAWN BY	ADO
CHECKED BY	WMS
DATE	07/12/23
07/12/23	ISSUED AS: 100% BID / PERMITS SET
07/12/23	ISSUED AS: 100% BID / PERMITS SET
07/12/23	ISSUED AS: 100% BID / PERMITS SET

SECOND FLOOR
PLAN - SANITARY
- AREA - C

SCALE: 1/8" = 1'-0"
SHEET NO
P102-C