


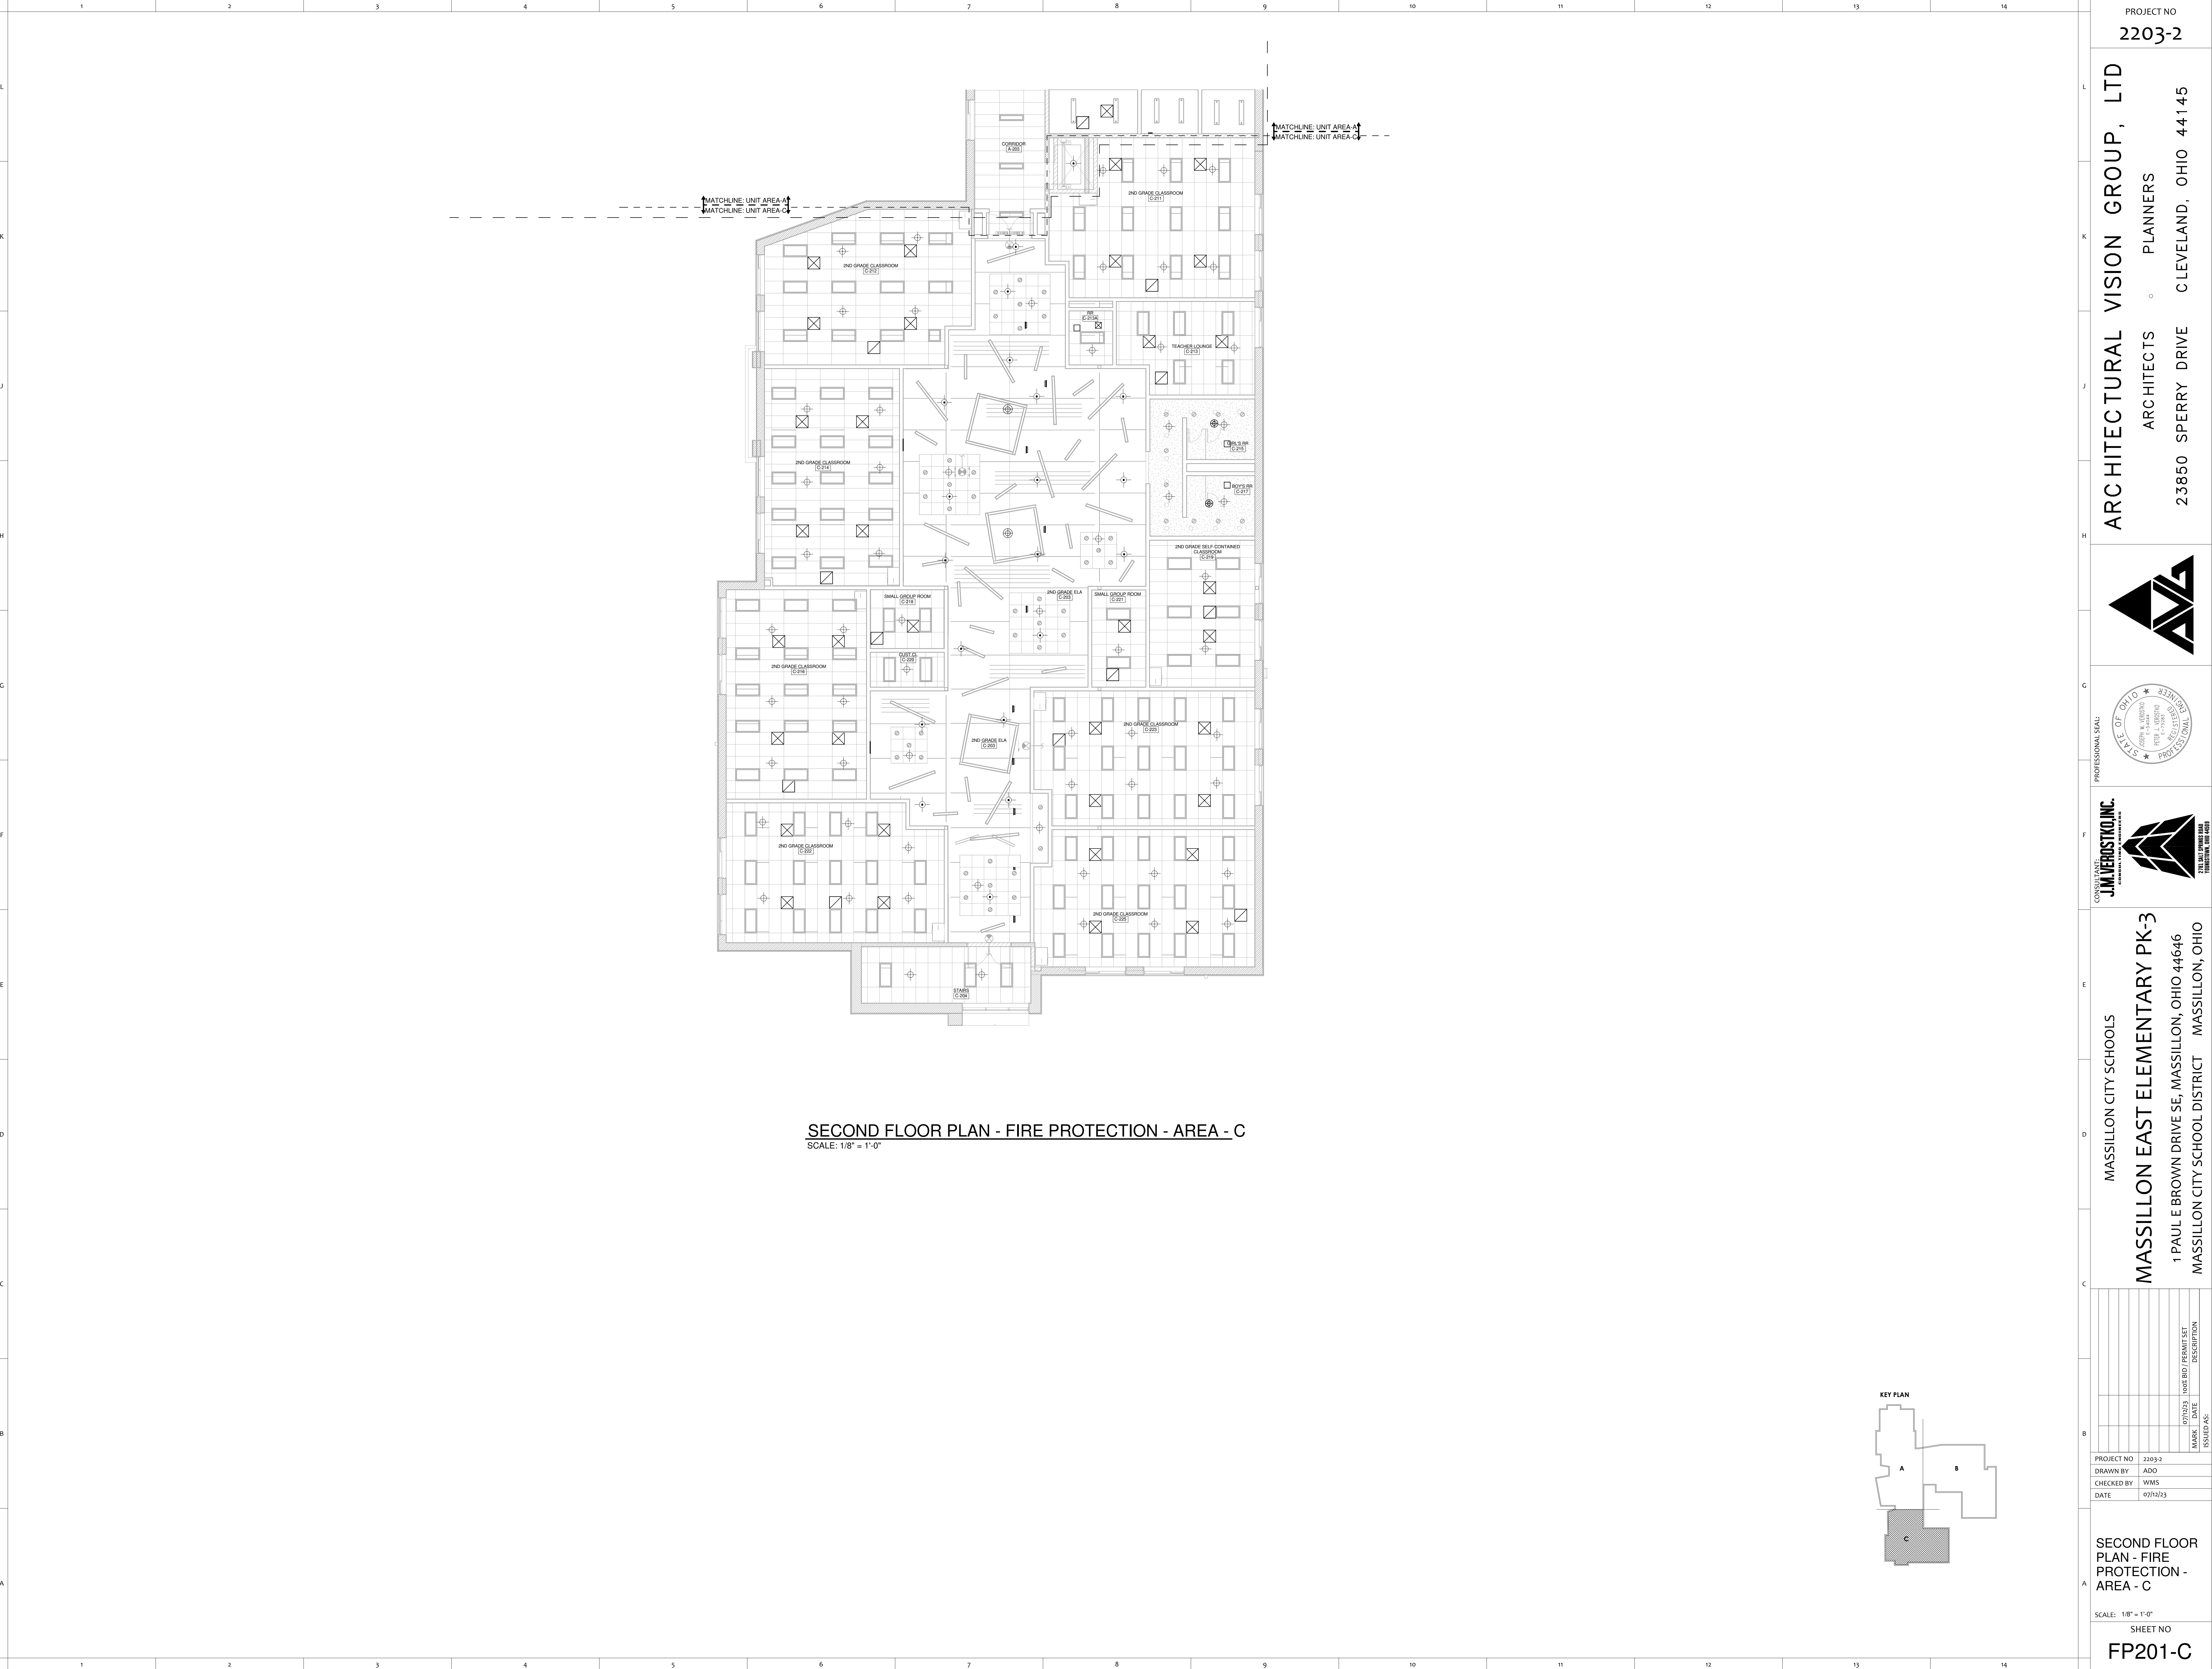

SECOND FLOOR PLAN - FIRE PROTECTION - AREA - C
SCALE: 1/8" = 1'-0"

PROJECT NO
2203-2

ARCHITECTURAL VISION GROUP, LTD
ARCHITECTS
23850 SPERRY DRIVE
CLEVELAND, OHIO 44145

MASSILLON CITY SCHOOLS
MASSILLON EAST ELEMENTARY PK-3
1 PAULE BROWN DRIVE SE, MASSILLON, OHIO 44846
MASSILLON CITY SCHOOL DISTRICT MASSILLON, OHIO

DATE	ISSUED AS	DESCRIPTION
07/12/23	ISSUED AS	ISSUED AS

PROJECT NO 2203-2
DRAWN BY ADO
CHECKED BY WMS
DATE 07/12/23

SECOND FLOOR
PLAN - FIRE
PROTECTION -
AREA - C
SCALE: 1/8" = 1'-0"
SHEET NO
FP201-C