


SEE SHEET M-102-A FOR CONTINUATION.

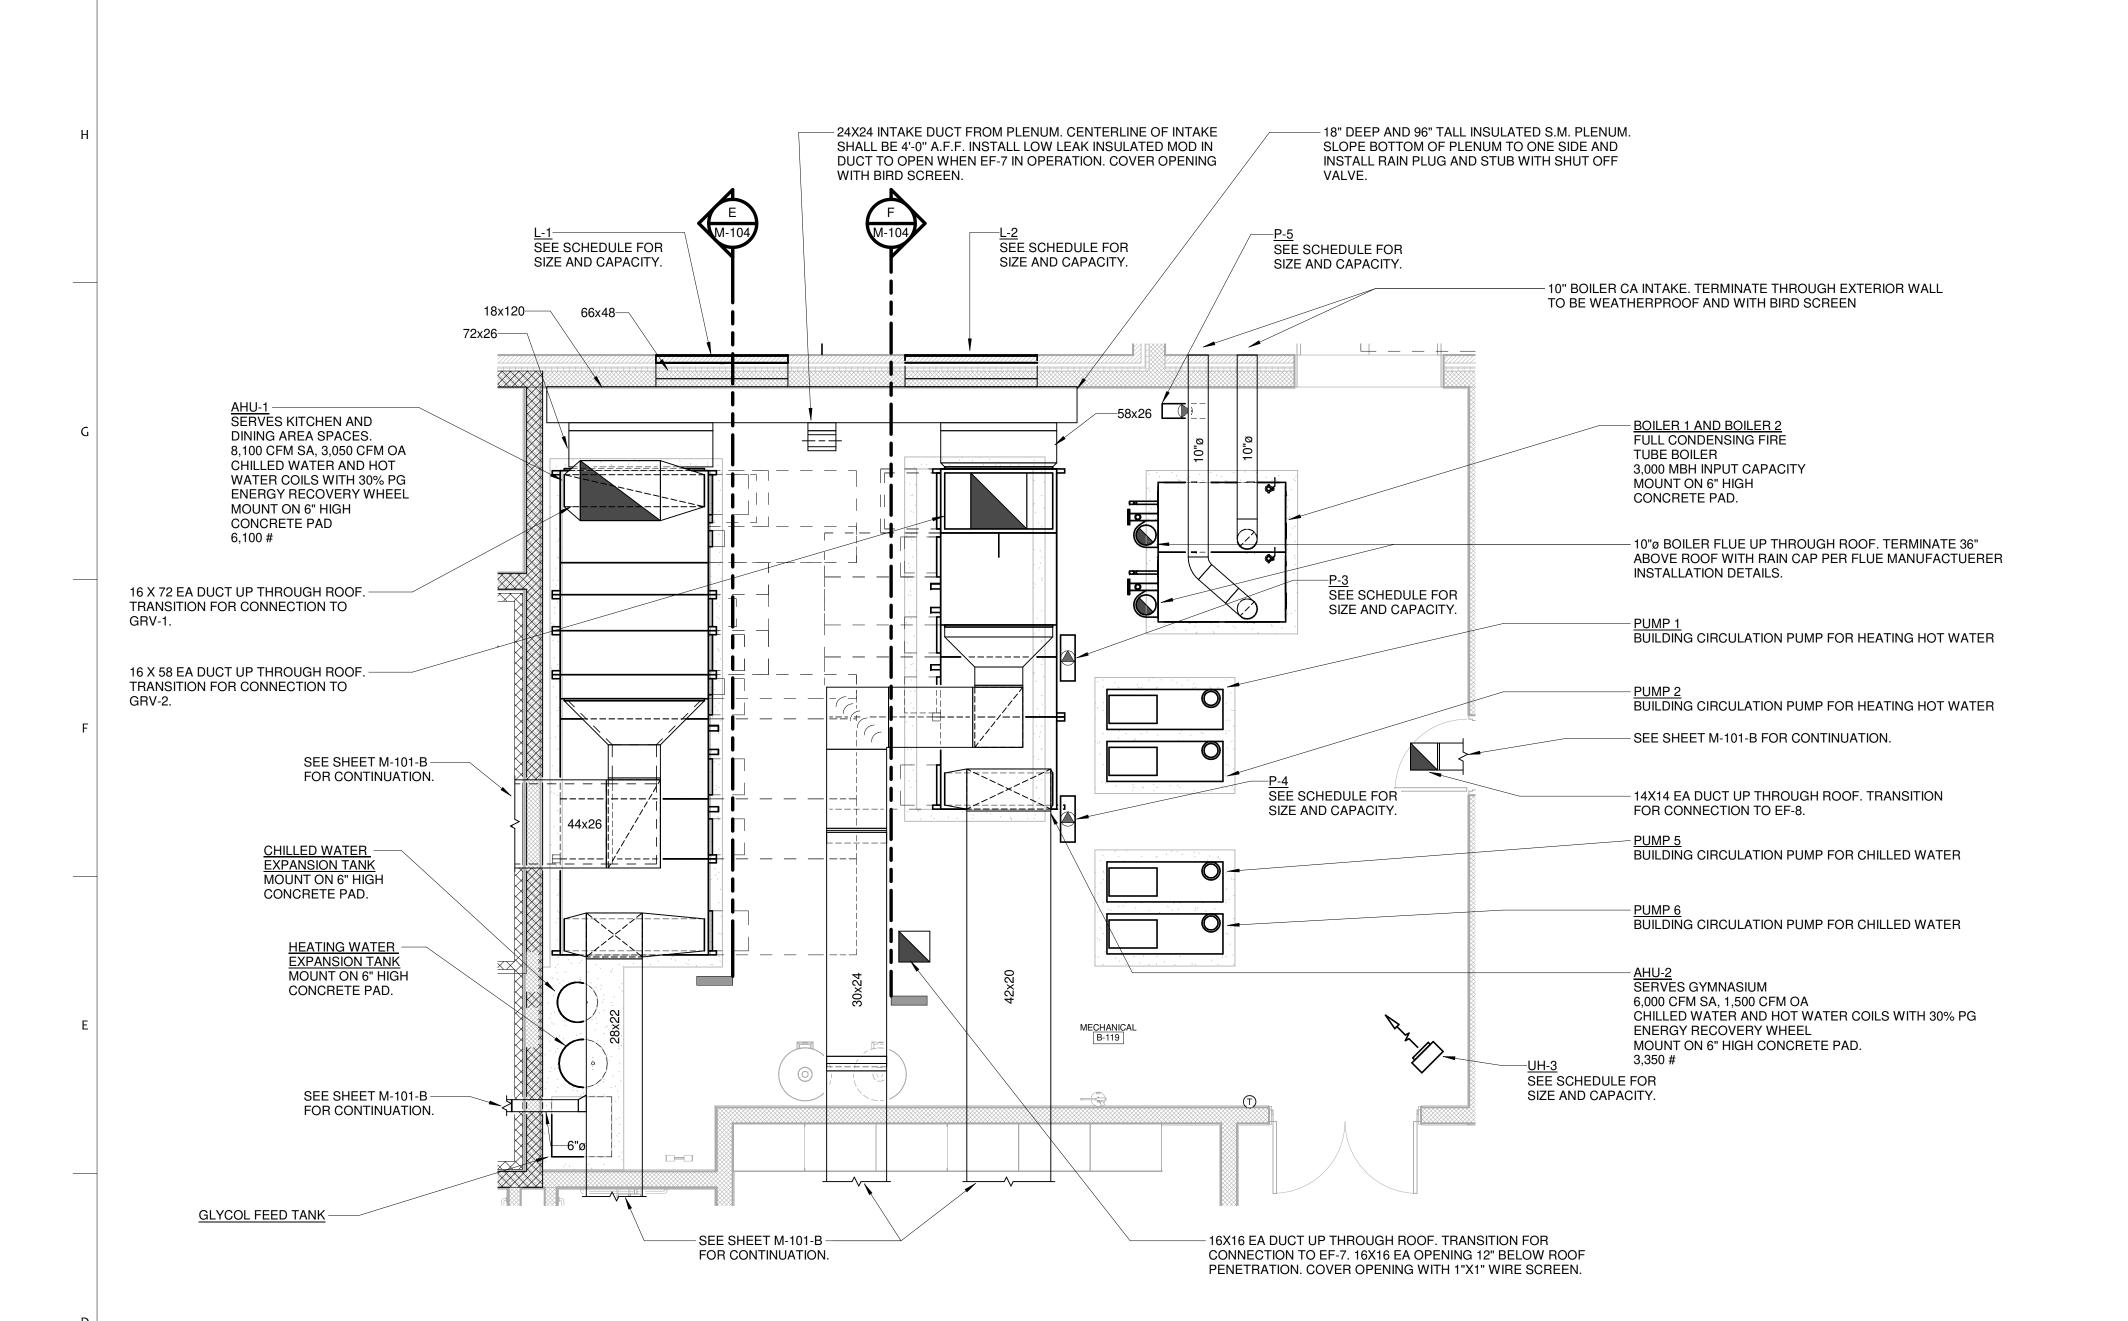

PARTIAL FIRST FLOOR PLAN - ENLARGED MECH ROOM B-119 - HVAC

2203-2







OPENING WITH BIRD SCREEN.

PROJECT NO 2203-2 DRAWN BY PH CHECKED BY ARB

ENLARGED MECHANICAL ROOMS

SCALE: 1/4" = 1'-0" M-103