


12. CONCRETE AND ASPHALT MATERIAL DESIGNATED FOR DEMOLITION SHALL BE DISPOSED OFF-SITE AT AN APPROVED WASTE DISPOSAL AREA.

28. THE CONTRACTOR SHALL INSTALL TEMPORARY FENCING AROUND EQUIPMENT AND WORK AREAS TO PROTECT THE PUBLIC FROM CONSTRUCTION ACTIVITIES, MATERIALS AND EQUIPMENT.

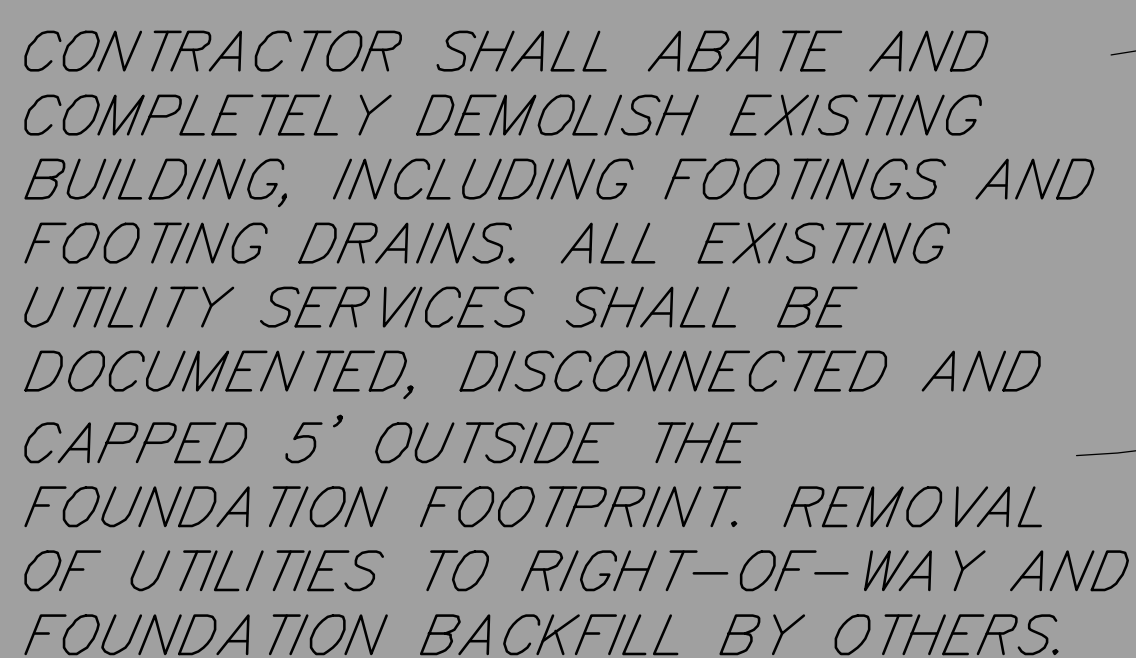

NOTE: OTHER UTILITIES OR SITE ITEMS TO BE DEMOLISHED BY OTHERS


INSTALL INLET PROTECTION

INSTALL SILT SOCK
TO PREVENT SEDIMENT
FROM LEAVING SITE

SWP3 NOTE: TOTAL EARTH DISTURBANCE SHALL BE LESS THAN 1.00 ACRES. IF THE CONTRACTOR EXCEEDS 1.00 ACRE, THE CONTRACTOR SHALL BE RESPONSIBLE, AT THEIR OWN COST, TO PREPARE A SWP3 PLAN, FILE A NOTICE OF INTENT WITH THE OHIO EPA AND OBTAIN SITE PLAN APPROVAL FROM STARK COUNTY SOIL & WATER CONSERVATION DISTRICT.

NOTE: THIS PLAN IS FOR DEMOLITION OF THE BUILDING ONLY.

GRAPHIC SCALE

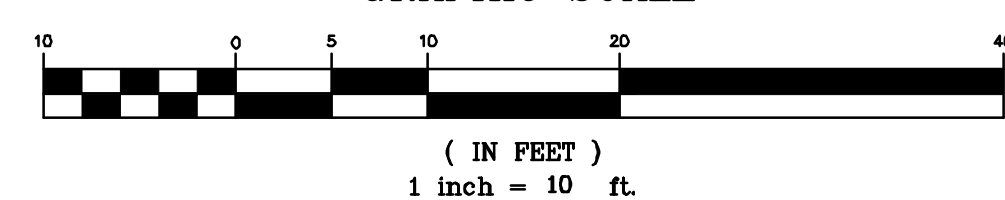

SCALE: 1" = 40'

SHEET NO
C-001