

GENERAL NOTES:

- THIS SHEET IS FOR GRADING PURPOSES ONLY.
- ALL GRADES SHOWN ARE FINAL FINISH GRADES.
- MEET ALL EXISTING GRADES FLUSH, INCLUDING EXISTING CURBS.
- ALL LAWN AREAS TO MEET PAVEMENT EDGES FLUSH, AND HAVE A 2% MINIMUM SLOPE, UNLESS NOTED OTHERWISE ON THE PLAN.
- ALL PAVED SURFACES TO HAVE A MINIMUM 1.0% SLOPE, IN AT LEAST ONE DIRECTION, UNLESS NOTED OTHERWISE ON THE PLAN.
- ALL ACCESSIBLE PARKING AREAS SHALL NOT EXCEED 2% IN ANY DIRECTION.
- ALL ACCESSIBLE TRAVEL ROUTES SHALL NOT HAVE CROSS SLOPES GREATER THAN 2% AND SHALL NOT HAVE SLOPES PARALLEL TO THE TRAVEL PATH GREATER THAN 2%. ALL CHANGES IN DIRECTION SHALL HAVE A 5' X 5' AREA WHICH DOES NOT EXCEED 2% IN ANY DIRECTION.
- ALL PROPOSED CURBS ARE 6" HIGH, UNLESS NOTED OTHERWISE ON PLAN.
- ALL SPOT ELEVATIONS AT CURBS ARE AT BOTTOM OF CURB, UNLESS NOTED OTHERWISE ON PLAN.
- LOCATIONS OF ALL SPOT ELEVATIONS RELATE TO BUILDING CORNERS, CHANGES IN CURB OR WALL ALIGNMENT, PAVEMENT CORNERS, PAVEMENT POINTS OF CURVATURE OR TANGENCY, OR ARE AT THE OPPOSITE WALK EDGE OF THOSE POINTS, AS LOCATED ON THE SITE LAYOUT DRAWING.
- FOR ALL CURBS THAT DO NOT TERMINATE INTO A WALL OR ANOTHER CURB, TAPER FROM A 6" REVEAL TO 0" OVER 2'-0" AT CURB TERMINATION.
- BOTTOM OF WALL, STEPS, CURB, & DOCK ELEVATIONS DENOTE ELEVATION OF FINISH GRADE AT FACE OF WALL, STEPS, CURB, & DOCK.
- CONTRACTOR TO ADHERE TO ALL RECOMMENDATIONS IN GEOTECHNICAL SUBSURFACE INVESTIGATION REPORT COMPLETED BY INTERTEK/PSI, DATED OCTOBER 9, 2021 AND REVISED JULY 29, 2022. IF THERE IS A CONFLICT BETWEEN THE REPORT AND CONSTRUCTION DOCUMENTS, CONTRACTOR TO NOTIFY OWNER'S REPRESENTATIVE PRIOR TO COMMENCEMENT OF WORK.
- REMOVE ALL UNSUITABLE MATERIALS WHICH ARE UNDER PROPOSED BUILDING OR PAVEMENT AREAS AND ARE WITHIN 2' OF FINISH GRADE. REMOVE MATERIALS AND REPLACE W/ ENGINEERED FILL, PER THE PROJECT GEOTECHNICAL REPORT, AND AS DIRECTED ON SITE, BY THE GEOTECHNICAL ENGINEER.

- LOCATIONS OF UNSUITABLE SUBGRADE MATERIAL ON THIS PLAN ARE NOT PURPORTED TO BE EXACT OR THE ONLY AREAS REQUIRING OVEREXCAVATION.
- INSTALL EROSION CONTROL, BLANKET, MAT, AND RIP RAP AS SHOWN AND NOTED ON CIVIL DRAWINGS.
- REFER TO CIVIL DRAWINGS FOR HORIZONTAL LOCATIONS OF DRAINAGE STRUCTURES.
- ALL SITE UTILITIES, INCLUDING SITE DRAINAGE, ARE SHOWN FOR REFERENCE ONLY. SEE SITE CIVIL, ELECTRICAL AND SITE UTILITY PLANS.
- REFER TO SURVEY DRAWING FOR BENCHMARK INFORMATION.



- REFER TO ARCHITECTURAL AND STRUCTURAL DRAWINGS FOR FOUNDATION SUBDRAINAGE.
- THE CONTRACTOR SHALL INCLUDE IN THE BASE BID FOR EARTHWORK, THE REMOVAL (EXPORT) OF ALL EXCESS SUBGRADE (ESTIMATED AT 50,000 CUBIC YARDS) AS DETERMINED BY THE PROJECT GEOTECHNICAL ENGINEER, INCLUDING ALL LABOR, MACHINERY, EQUIPMENT AND MATERIALS NECESSARY TO COMPLETE THE WORK AND TO ACHIEVE THE PROPER ELEVATIONS AS INDICATED ON THE CONSTRUCTION DOCUMENTS. PRIOR TO SUBMITTING A BID, THE CONTRACTOR SHALL VERIFY ALL EARTHWORK (IMPORT/EXPORT) QUANTITIES. QUANTITIES PROVIDED ARE FOR REFERENCE ONLY. AS THE CONTRACTOR SHALL BE RESPONSIBLE FOR ANY AND ALL IMPORT/EXPORT NECESSARY (REGARDLESS OF THE ESTIMATE) TO ACHIEVE THE PROPER ELEVATIONS INDICATED ON THE CONSTRUCTION DOCUMENTS.

- THE CONTRACTOR SHALL INCLUDE IN THE BASE BID FOR TOPSOIL, THE FURNISHMENT OF CLEAN TOPSOIL (ESTIMATED AT 1,400 CUBIC YARDS) AS DETERMINED BY THE PROJECT GEOTECHNICAL ENGINEER, INCLUDING ALL LABOR, MACHINERY, EQUIPMENT AND MATERIALS NECESSARY TO COMPLETE THE WORK TO THE SATISFACTION OF THE PROJECT GEOTECHNICAL ENGINEER. ALL TOPSOIL SCREENING AND MODIFICATION TO BE INCLUDED WITHIN THE BASE BID. CONTRACTORS ARE ENCOURAGED TO SAMPLE AND TEST TOPSOIL PRIOR TO BIDDING. PRIOR TO SUBMITTING A BID, THE CONTRACTOR SHALL VERIFY ALL EARTHWORK (IMPORT/EXPORT) QUANTITIES. QUANTITIES PROVIDED ARE FOR REFERENCE ONLY. AS THE CONTRACTOR SHALL BE RESPONSIBLE FOR ANY AND ALL IMPORT/EXPORT NECESSARY (REGARDLESS OF THE ESTIMATE) TO ACHIEVE THE PROPER ELEVATIONS INDICATED ON THE CONSTRUCTION DOCUMENTS.
- PROVIDE AND INSTALL 4" MIN. AMENDED TOPSOIL AND SEED ON ALL DISTURBED, NON-PLANTING BED MIX AREAS.

LEGEND:



- 1150 --- EXISTING CONTOUR
- X 635.28 EXISTING SPOT ELEVATION
- 636 PROPOSED CONTOUR
- HP 637.75 PROPOSED SPOT ELEVATION
- > --- SUBDRAIN--SEE DETAIL 1/2-500, CONNECT TO STORM SYSTEM OR DAYLIGHT, AS INDICATED ON THIS PLAN
- CB CATCH BASIN/YARD DRAIN WITH STUBBED OUT UNDERDRAIN--SEE CIVIL DRAWINGS
- CL CENTER LINE
- HP HIGH POINT
- TC TOP OF CURB
- BC BOTTOM OF CURB
- TW TOP OF WALL
- BW BOTTOM OF WALL
- MEG MEET EXIST. GRADE FLUSH

OHIO
Utilities Protection
SERVICE
Call Before You Dig
1-800-362-2764
CALL TWO WORKING DAYS BEFORE YOU DIG
(NON MEMBERS MUST BE CALLED DIRECTLY)

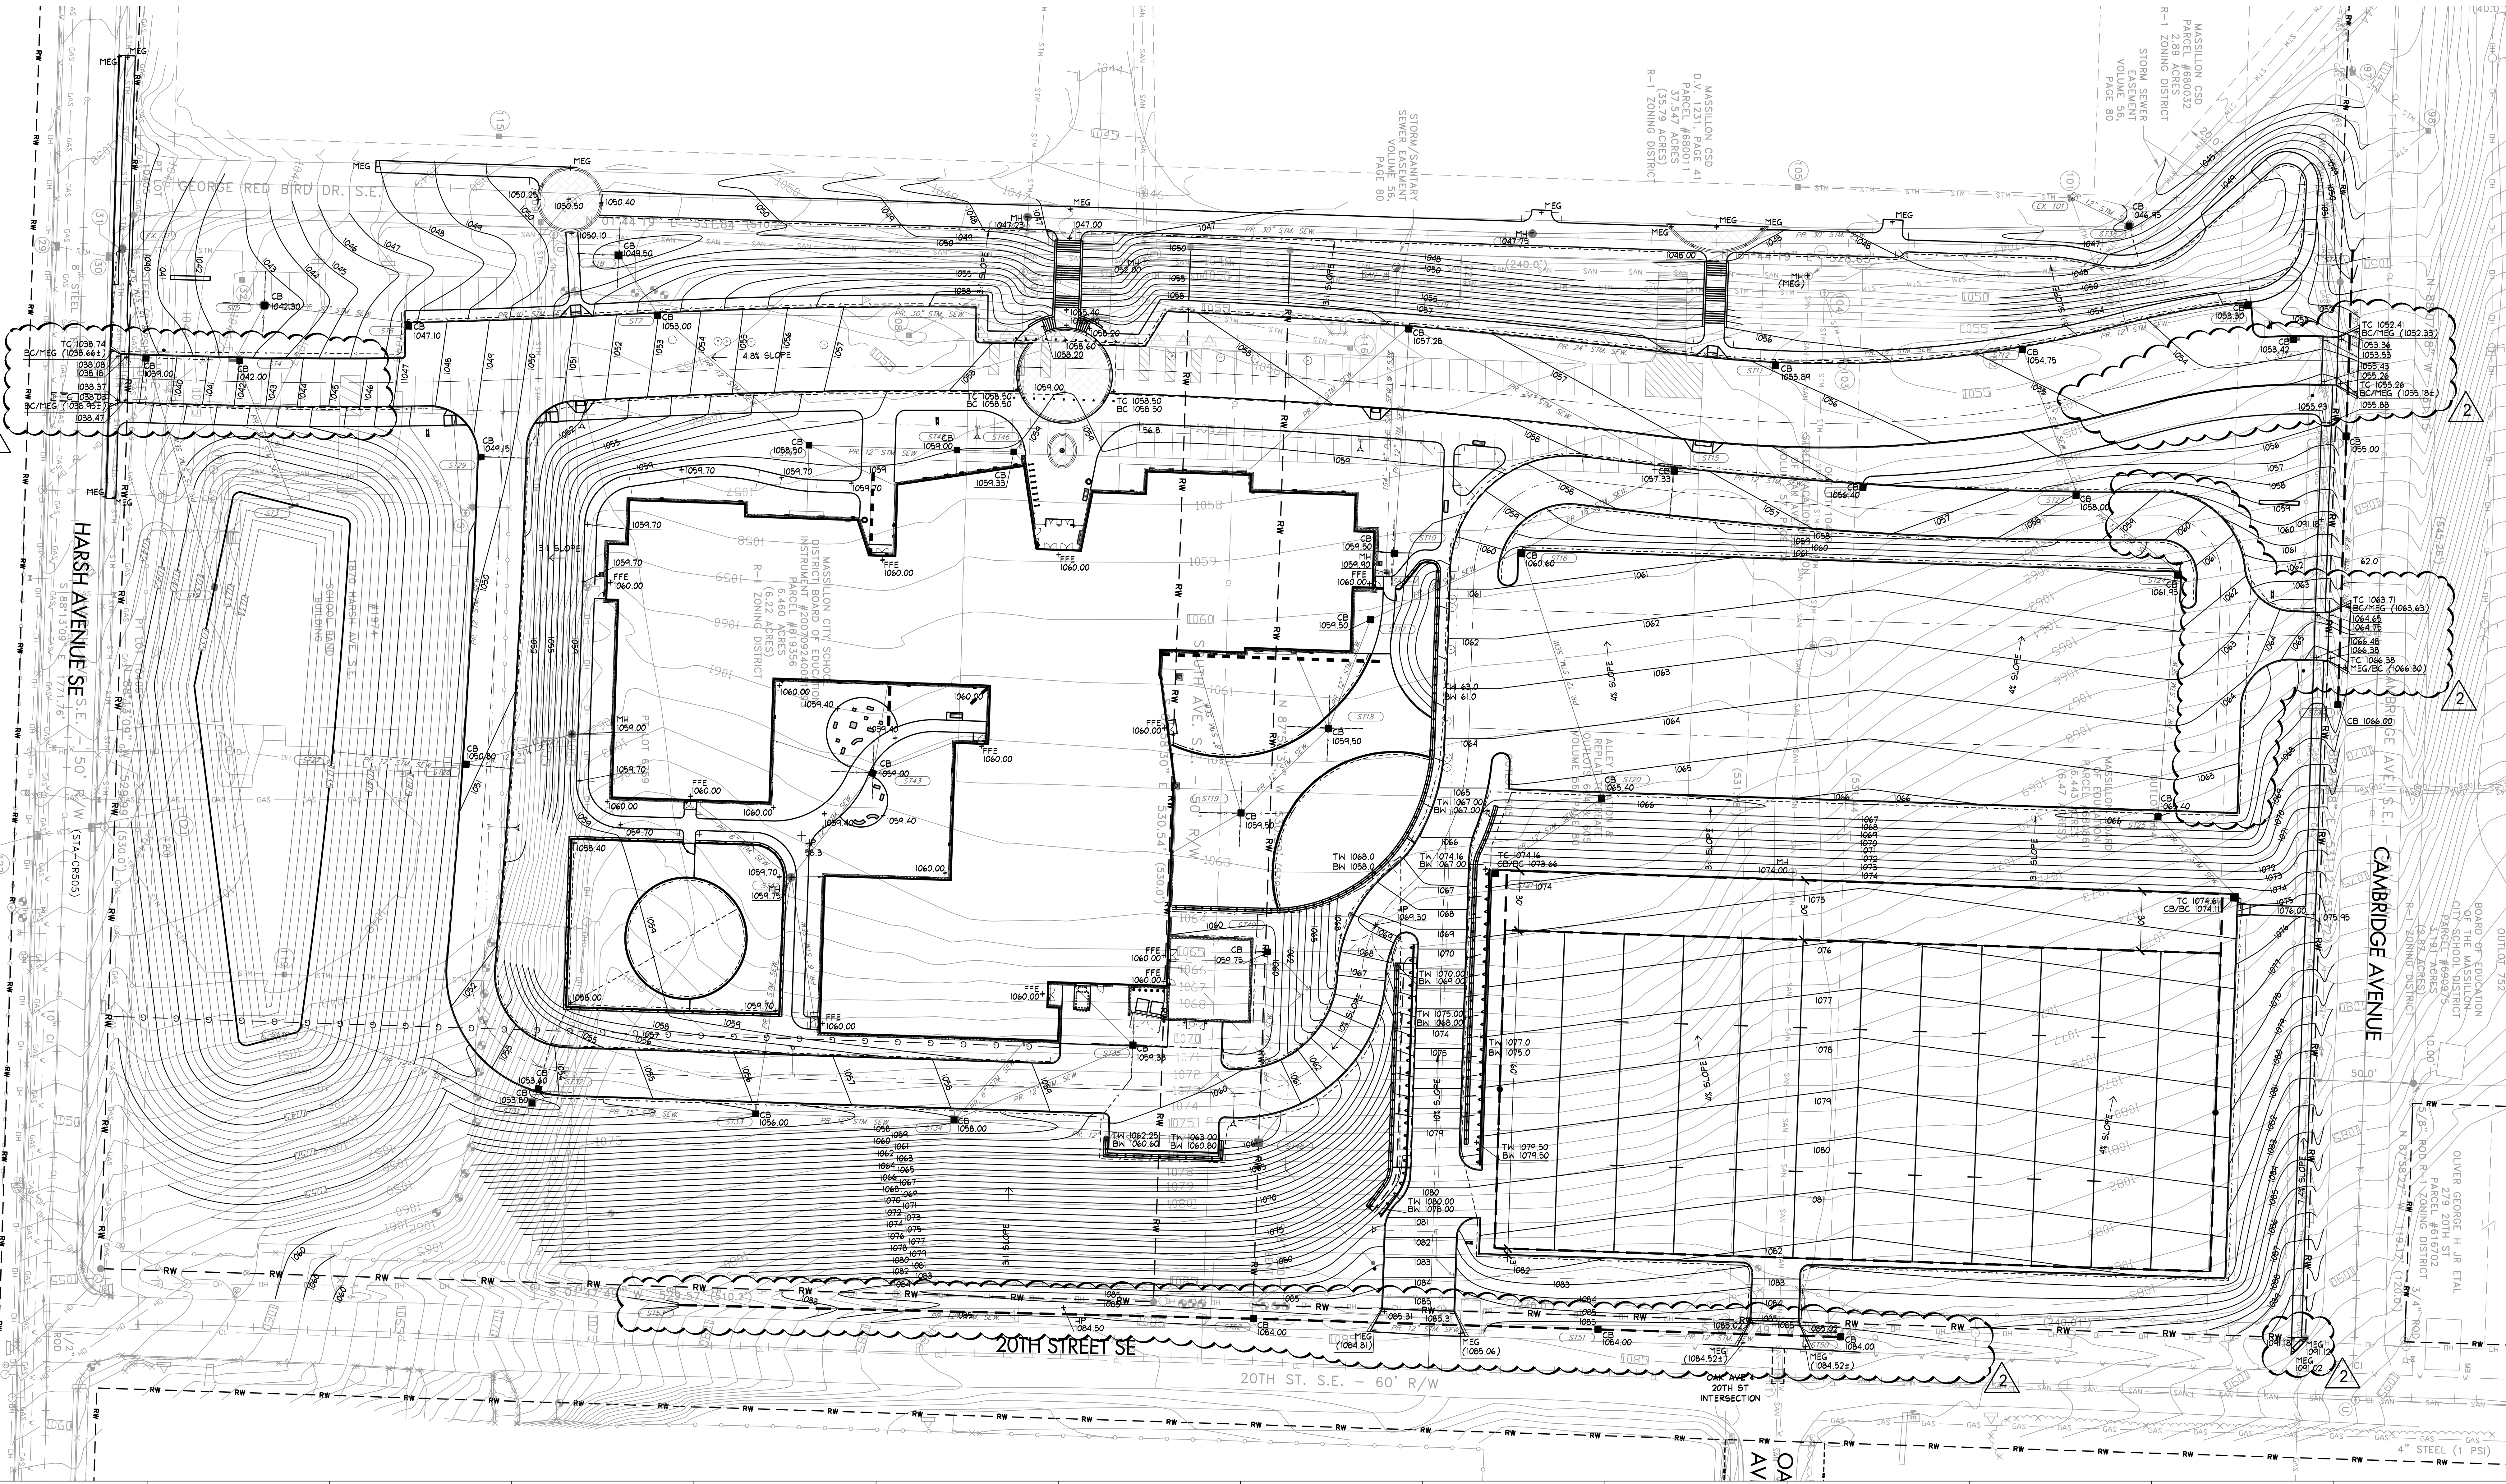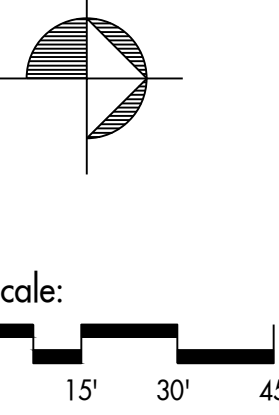

PROJECT NO
2203-2

ARCHITECTURAL VISION GROUP, LTD
PLANNERS
ARCHITECTS
23850 SPERRY DRIVE
CLEVELAND, OHIO 44145

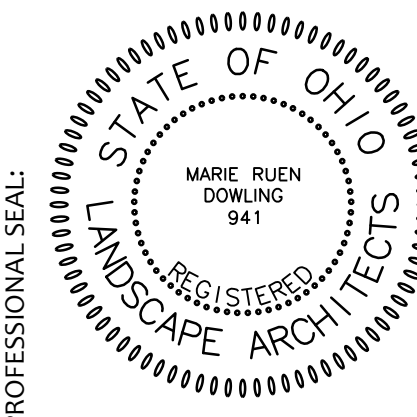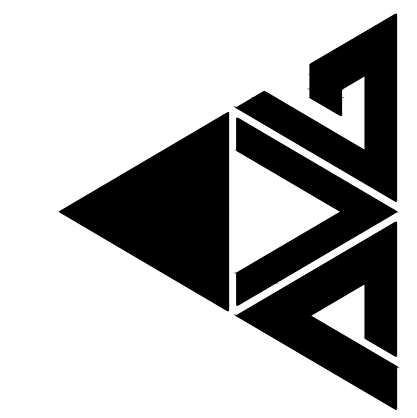

MASSILLON CITY SCHOOL
EAST SIDE CAMPUS
1 Paul E Brown Dr SE Massillon, OH 44646

MARK	DATE	DESCRIPTION
Δ	5/18/2023	BULLETIN #1
Δ	4/24/2023	Δ 20230301 EARLY SITE PACKAGE
Δ	3/30/2023	Δ 20230301 EARLY SITE PACKAGE

PROJECT NO 2203-1
DRAWN BY
CHECKED BY
DATE

SITE
GRADING

SHEET NO
L-300