


DESIGNED BY	JRJ	TITLE	Sample Plan and Profile Gravity Wall
APPROVED BY	JRJ	DATE	22MAR2016
DATE	22MAR2016	PROJECT	1 of 1
PROJECT	1 of 1	FILE	2 Sample Plan and Profile Gravity Wall 03216.dwg

REDI-ROCK
LANDSCAPE ARCHITECTURE
23850 SPERRY DRIVE
CLEVELAND, OHIO 44145
P: 216.289.9300 F: 216.289.8560
E: info@redirck.com

- NOTES:
- THIS DRAWING IS FOR REFERENCE ONLY. THE CONTRACTOR SHALL ENGINEERED SHOP DRAWINGS SEALED BY AN OHIO P.E. THE FINAL DESIGN MUST RESPOND TO THE ACTUAL SITE CONDITIONS AND SHALL ADDRESS BOTH INTERNAL AND EXTERNAL DRAINAGE.
 - BLOCK SHALL HAVE INTEGRATED COLOR. COLOR SHALL BE SELECTED BY OWNER.
 - BASIS OF DESIGN: PROVIDE A PRECAST CONCRETE BLOCK GRAVITY WALL BY REDI-ROCK OR BY ONE OF THE FOLLOWING MANUFACTURERS:
 - RECON WALL SYSTEMS
 - STONE STRONG SYSTEMS

1 PRECAST CONCRETE GRAVITY WALL

Not to Scale

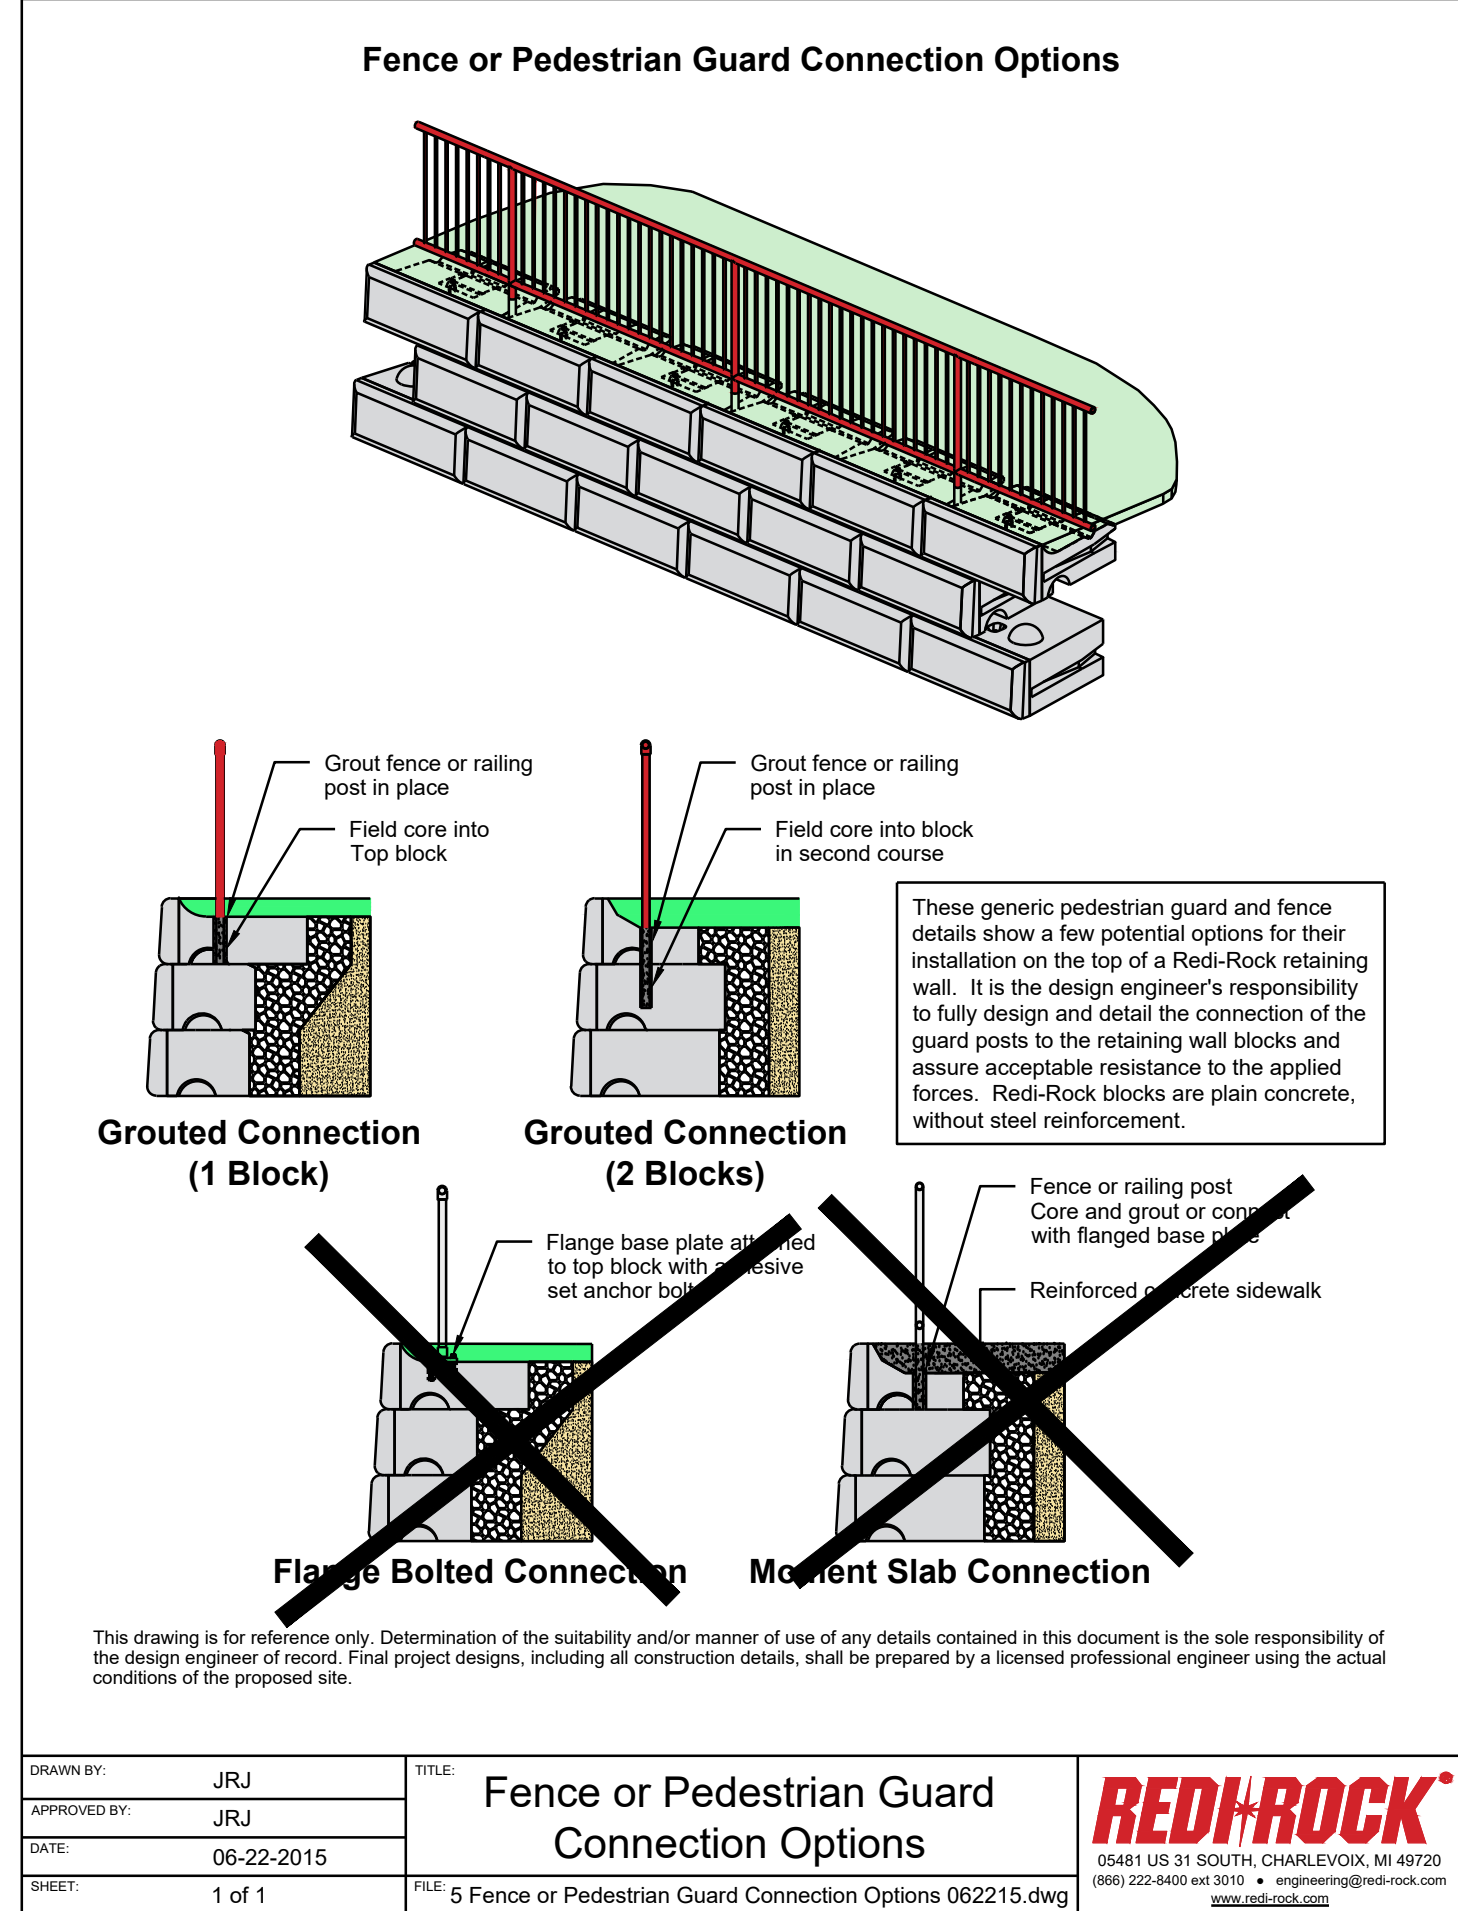


DESIGNED BY	JRJ	TITLE	Fence or Pedestrian Guard Connection Options
APPROVED BY	JRJ	DATE	06-22-2015
DATE	06-22-2015	PROJECT	1 of 1
PROJECT	1 of 1	FILE	5 Fence or Pedestrian Guard Connection Options 062215.dwg

REDI-ROCK
LANDSCAPE ARCHITECTURE
23850 SPERRY DRIVE
CLEVELAND, OHIO 44145
P: 216.289.9300 F: 216.289.8560
E: info@redirck.com

- NOTES:
- THIS DRAWING IS FOR REFERENCE ONLY. THE CONTRACTOR SHALL ENGINEERED SHOP DRAWINGS SEALED BY AN OHIO P.E. THE FINAL DESIGN MUST RESPOND TO THE ACTUAL SITE CONDITIONS AND SHALL ADDRESS BOTH INTERNAL AND EXTERNAL DRAINAGE.
 - BLOCK SHALL HAVE INTEGRATED COLOR. COLOR SHALL BE SELECTED BY OWNER.

4 WALL #1 ORNAMENTAL FENCE CONNECTION

Not to Scale

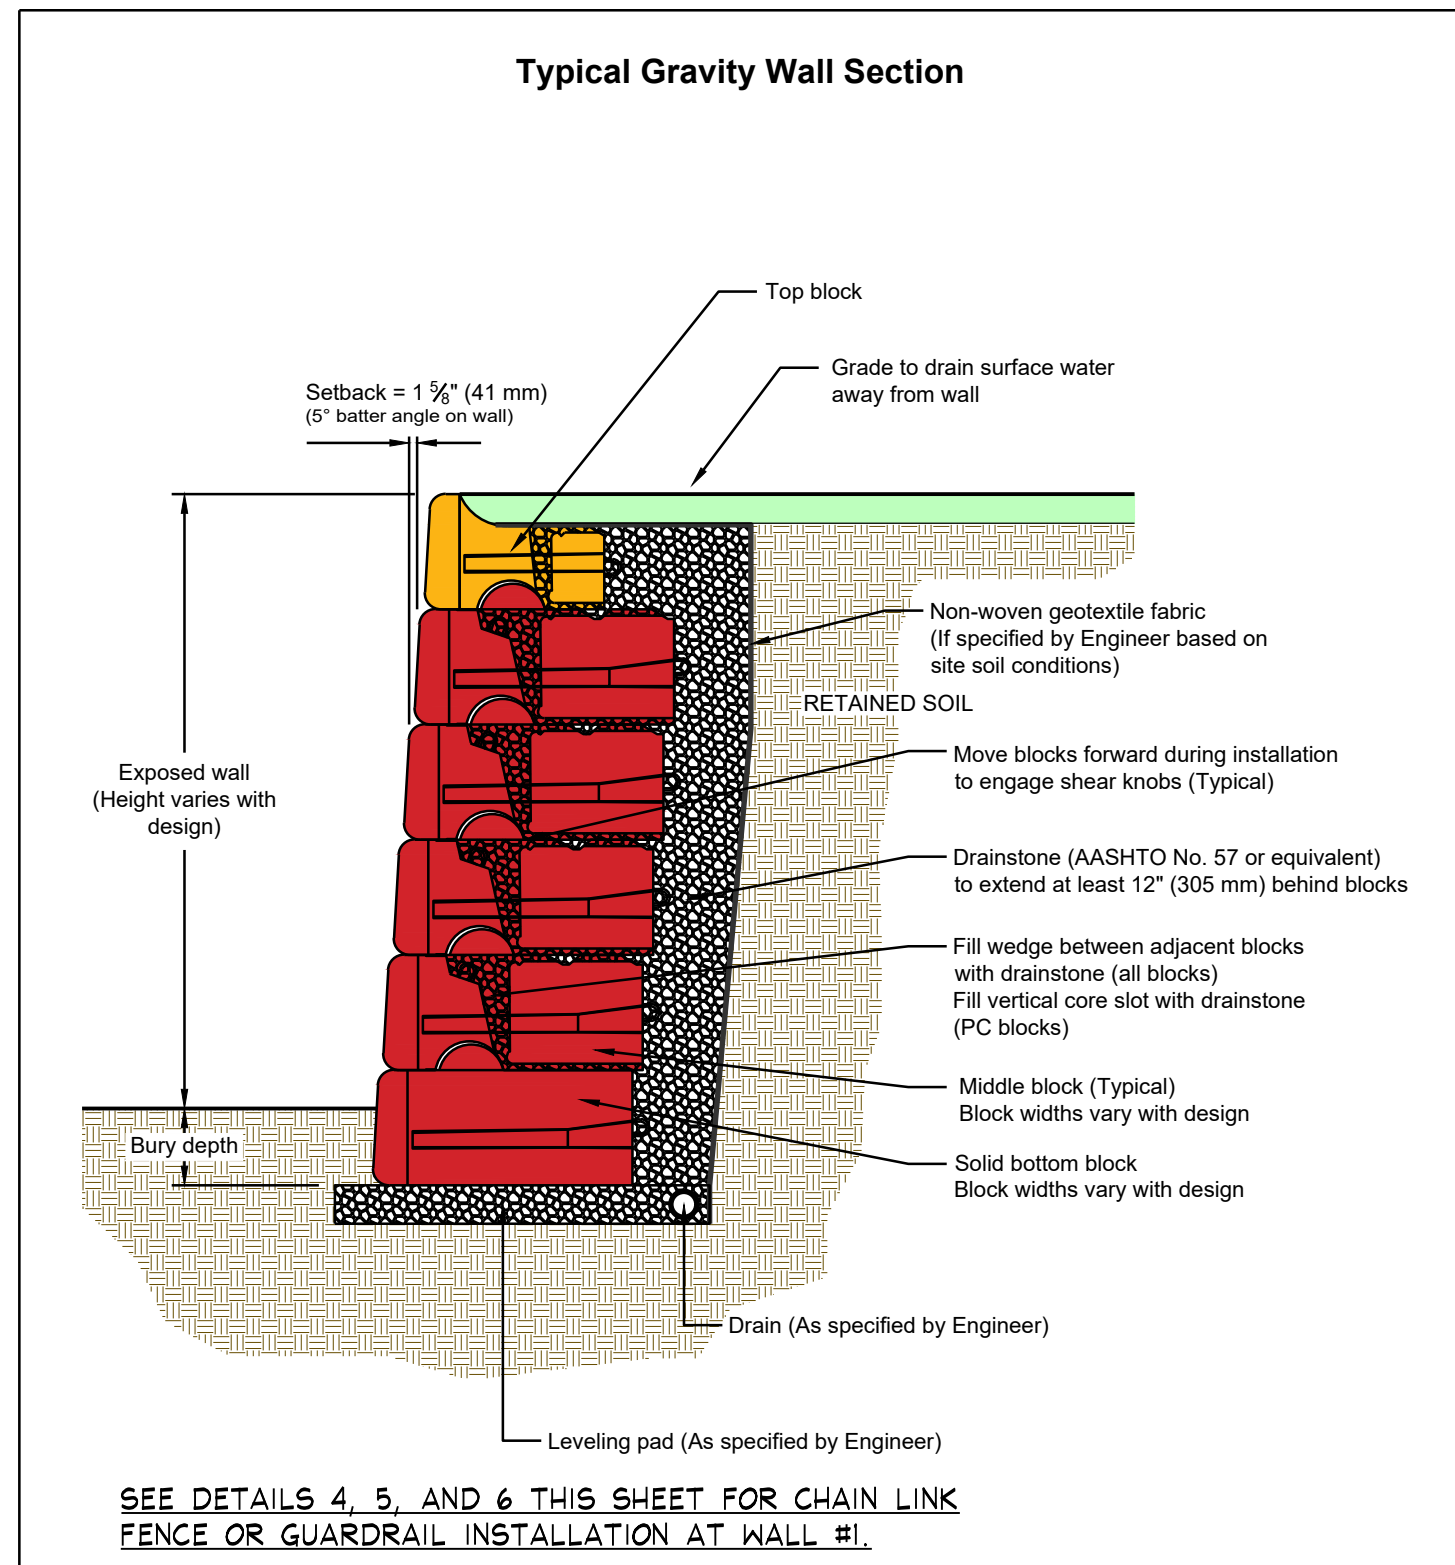


DESIGNED BY	JRJ	TITLE	Typical Gravity Wall Detail
APPROVED BY	JRJ	DATE	17MAR2016
DATE	17MAR2016	PROJECT	1 of 1
PROJECT	1 of 1	FILE	1 Typical Gravity Wall Detail 031716.dwg

REDI-ROCK
LANDSCAPE ARCHITECTURE
23850 SPERRY DRIVE
CLEVELAND, OHIO 44145
P: 216.289.9300 F: 216.289.8560
E: info@redirck.com

- NOTES:
- THIS DRAWING IS FOR REFERENCE ONLY. THE CONTRACTOR SHALL ENGINEERED SHOP DRAWINGS SEALED BY AN OHIO P.E. THE FINAL DESIGN MUST RESPOND TO THE ACTUAL SITE CONDITIONS AND SHALL ADDRESS BOTH INTERNAL AND EXTERNAL DRAINAGE.
 - BLOCK SHALL HAVE INTEGRATED COLOR. COLOR SHALL BE SELECTED BY OWNER.
 - BASIS OF DESIGN: PROVIDE A PRECAST CONCRETE BLOCK GRAVITY WALL BY REDI-ROCK OR BY ONE OF THE FOLLOWING MANUFACTURERS:
 - RECON WALL SYSTEMS
 - STONE STRONG SYSTEMS

2 SECTION WALL #1, 2, AND 3

Not to Scale

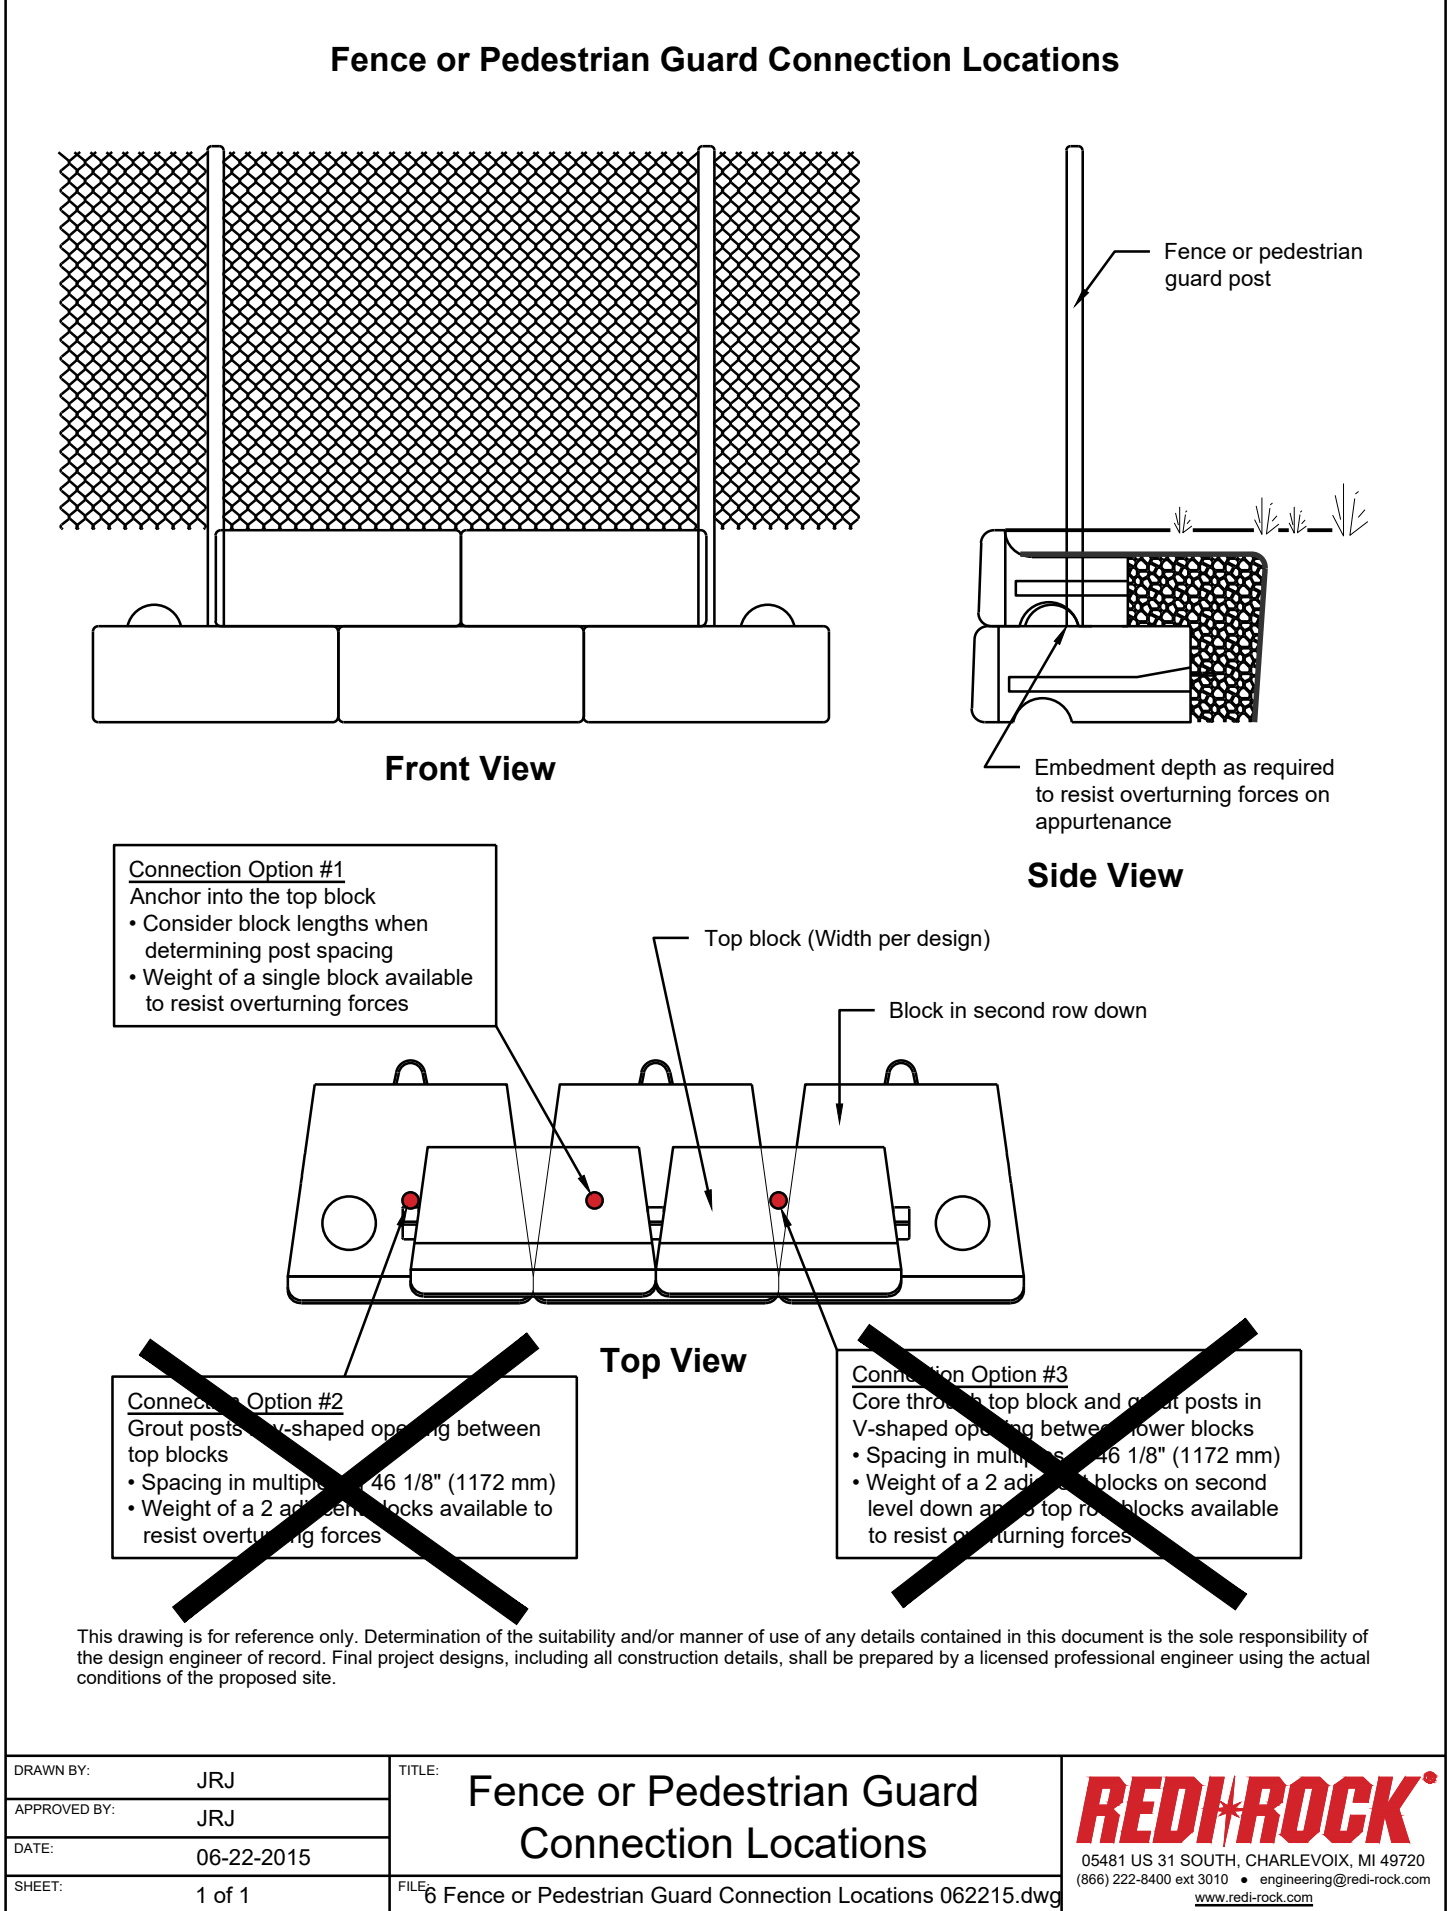


DESIGNED BY	JRJ	TITLE	Fence or Pedestrian Guard Connection Locations
APPROVED BY	JRJ	DATE	06-22-2015
DATE	06-22-2015	PROJECT	1 of 1
PROJECT	1 of 1	FILE	6 Fence or Pedestrian Guard Connection Locations 062215.dwg

REDI-ROCK
LANDSCAPE ARCHITECTURE
23850 SPERRY DRIVE
CLEVELAND, OHIO 44145
P: 216.289.9300 F: 216.289.8560
E: info@redirck.com

- NOTES:
- THIS DRAWING IS FOR REFERENCE ONLY. THE CONTRACTOR SHALL ENGINEERED SHOP DRAWINGS SEALED BY AN OHIO P.E. THE FINAL DESIGN MUST RESPOND TO THE ACTUAL SITE CONDITIONS AND SHALL ADDRESS BOTH INTERNAL AND EXTERNAL DRAINAGE.
 - BLOCK SHALL HAVE INTEGRATED COLOR. COLOR SHALL BE SELECTED BY OWNER.

5 WALL #1 ORNAMENTAL FENCE CONNECTION PLAN

Not to Scale

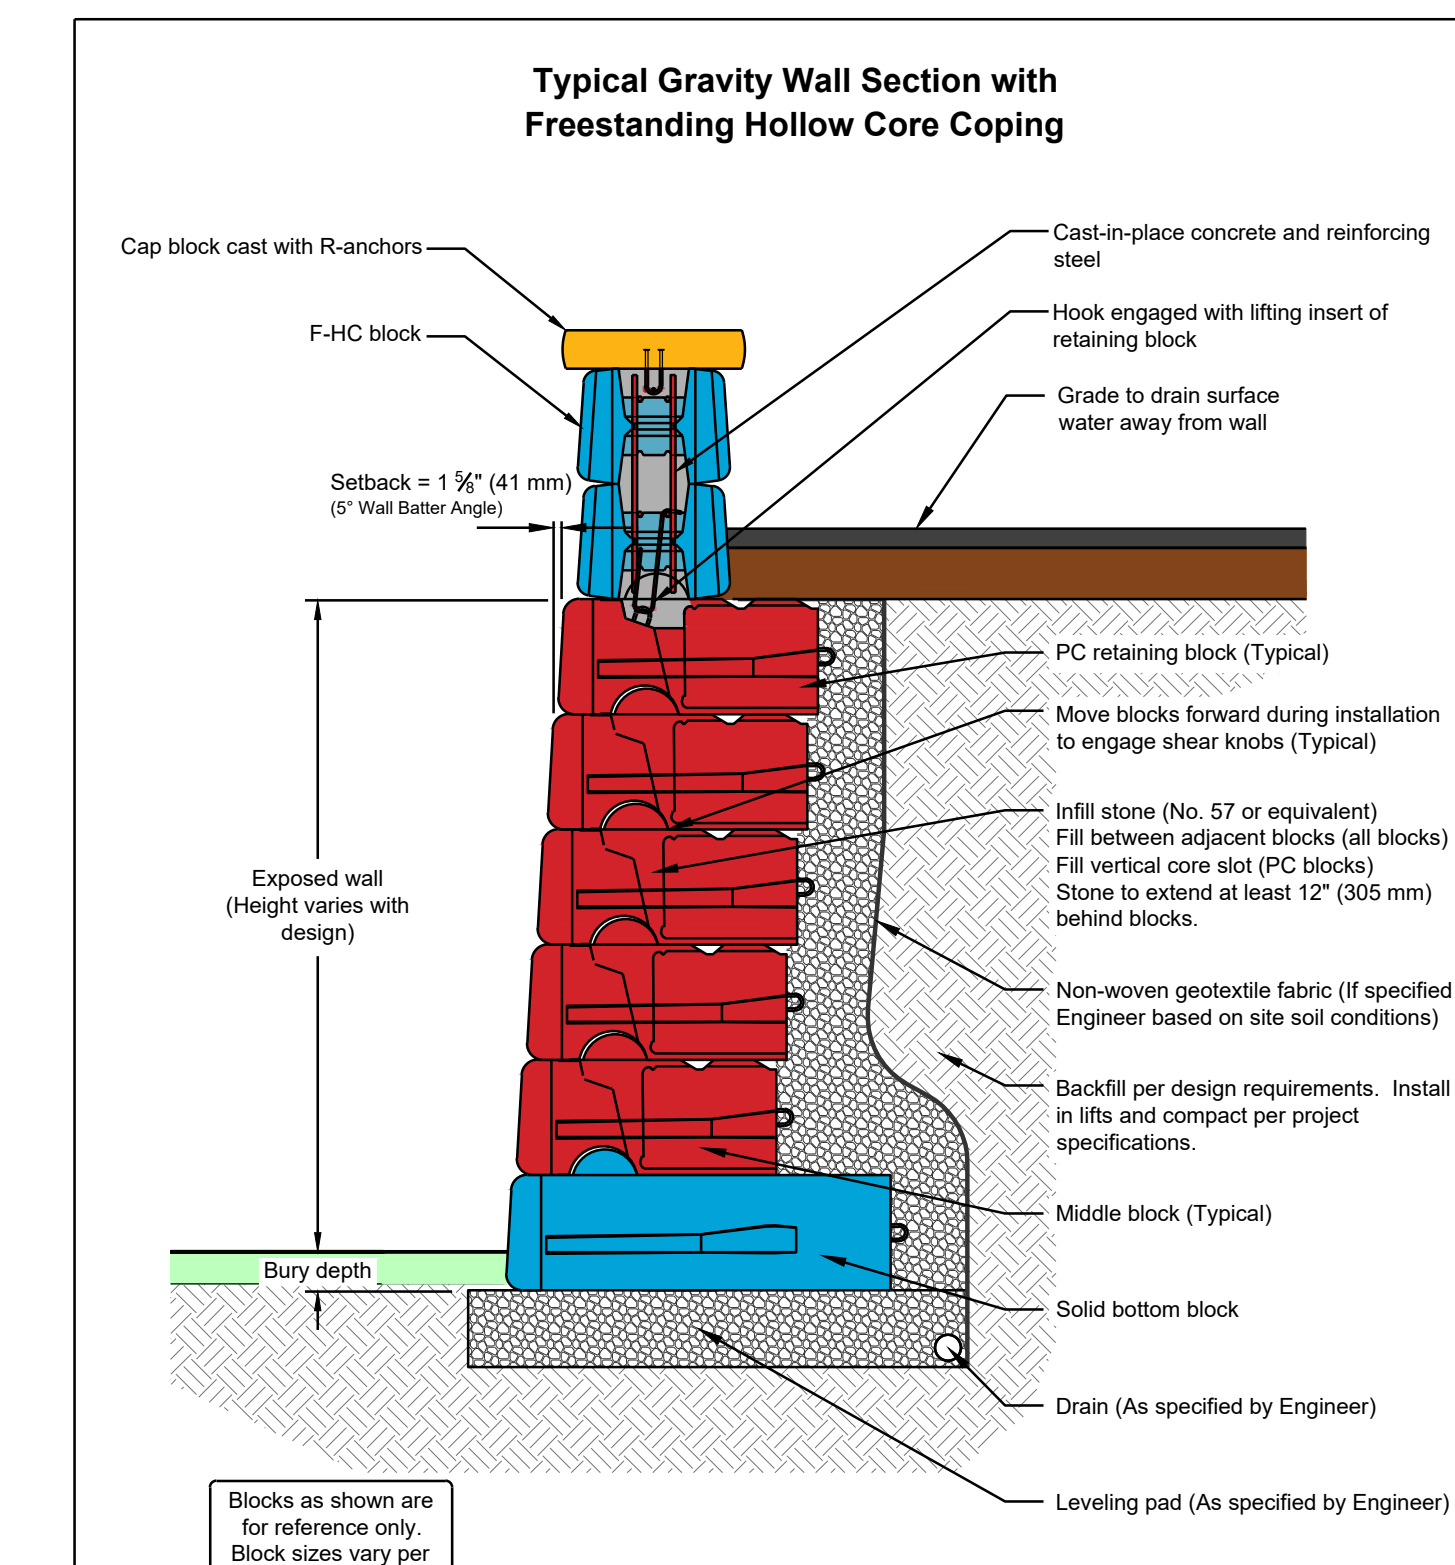


DESIGNED BY	NWL	TITLE	Typical Gravity Wall Detail
APPROVED BY	JRJ	DATE	31MAY2016
DATE	31MAY2016	PROJECT	1 of 1
PROJECT	1 of 1	FILE	Typical-Gravity-Wall-with-F-HC-Section.dwg

REDI-ROCK
LANDSCAPE ARCHITECTURE
23850 SPERRY DRIVE
CLEVELAND, OHIO 44145
P: 216.289.9300 F: 216.289.8560
E: info@redirck.com

- NOTES:
- THIS DRAWING IS FOR REFERENCE ONLY. THE CONTRACTOR SHALL ENGINEERED SHOP DRAWINGS SEALED BY AN OHIO P.E. THE FINAL DESIGN MUST RESPOND TO THE ACTUAL SITE CONDITIONS AND SHALL ADDRESS BOTH INTERNAL AND EXTERNAL DRAINAGE.
 - BLOCK SHALL HAVE INTEGRATED COLOR. COLOR SHALL BE SELECTED BY OWNER.
 - BASIS OF DESIGN: PROVIDE A PRECAST CONCRETE BLOCK GRAVITY WALL BY REDI-ROCK OR BY ONE OF THE FOLLOWING MANUFACTURERS:
 - RECON WALL SYSTEMS
 - STONE STRONG SYSTEMS

3 SECTION WALL #4

Not to Scale

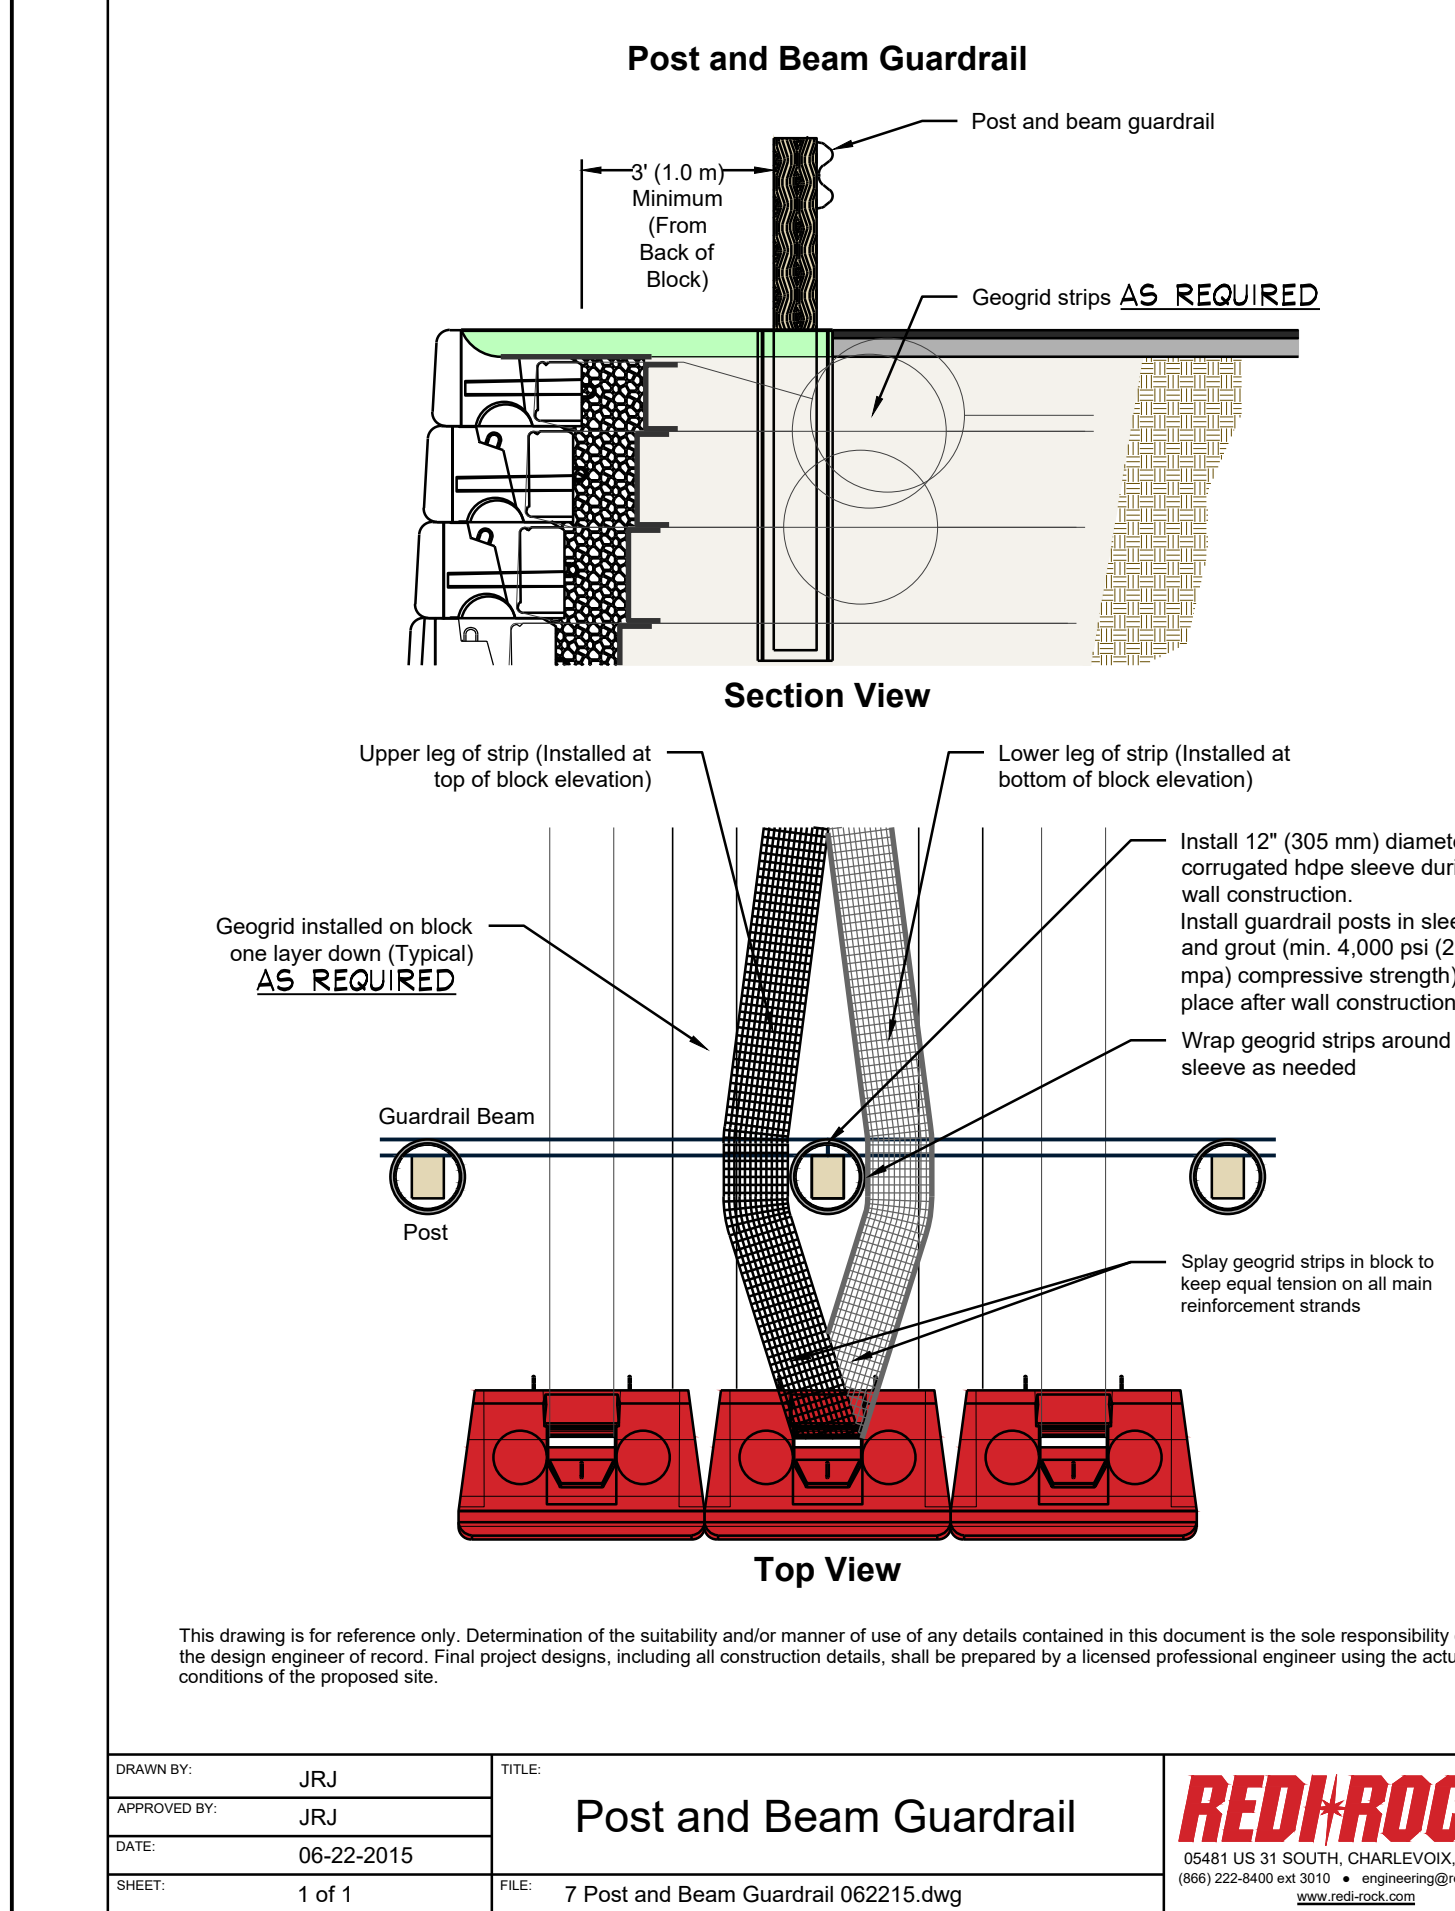

DESIGNED BY	JRJ	TITLE	Post and Beam Guardrail
APPROVED BY	JRJ	DATE	06-22-2015
DATE	06-22-2015	PROJECT	1 of 1
PROJECT	1 of 1	FILE	7 Post and Beam Guardrail 062215.dwg

REDI-ROCK
LANDSCAPE ARCHITECTURE
23850 SPERRY DRIVE
CLEVELAND, OHIO 44145
P: 216.289.9300 F: 216.289.8560
E: info@redirck.com



- NOTES:
- THIS DRAWING IS FOR REFERENCE ONLY. THE CONTRACTOR SHALL ENGINEERED SHOP DRAWINGS SEALED BY AN OHIO P.E. THE FINAL DESIGN MUST RESPOND TO THE ACTUAL SITE CONDITIONS AND SHALL ADDRESS BOTH INTERNAL AND EXTERNAL DRAINAGE.
 - BLOCK SHALL HAVE INTEGRATED COLOR. COLOR SHALL BE SELECTED BY OWNER.

6 GUARD RAIL LOCATION/SECTION

Not to Scale

PROJECT NO
2203-2

ARCHITECTURAL VISION GROUP, LTD
ARCHITECTS • PLANNERS
23850 SPERRY DRIVE
CLEVELAND, OHIO 44145

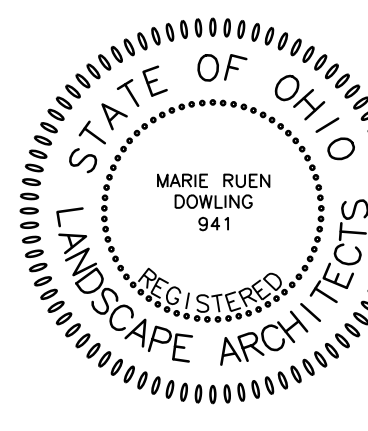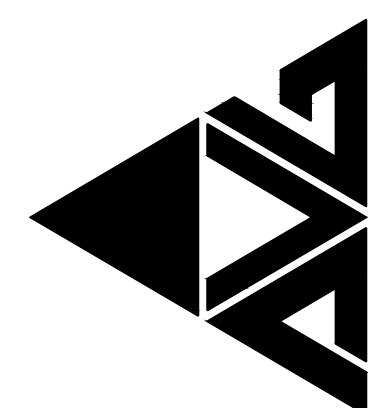

benke
LANDSCAPE ARCHITECTURE
23850 SPERRY DRIVE, Suite 2
P: 216.289.9300 F: 216.289.8560
E: info@benke.com

MASSILON CITY SCHOOL
EAST SIDE CAMPUS
1 Paul E Brown Dr SE Massillon, OH 44646

REVISION	DATE	DESCRIPTION
1	06/22/2015	ISSUED AS:

PROJECT NO	2203-1
DRAWN BY	
CHECKED BY	
DATE	

DETAILS

SHEET NO
L-503