


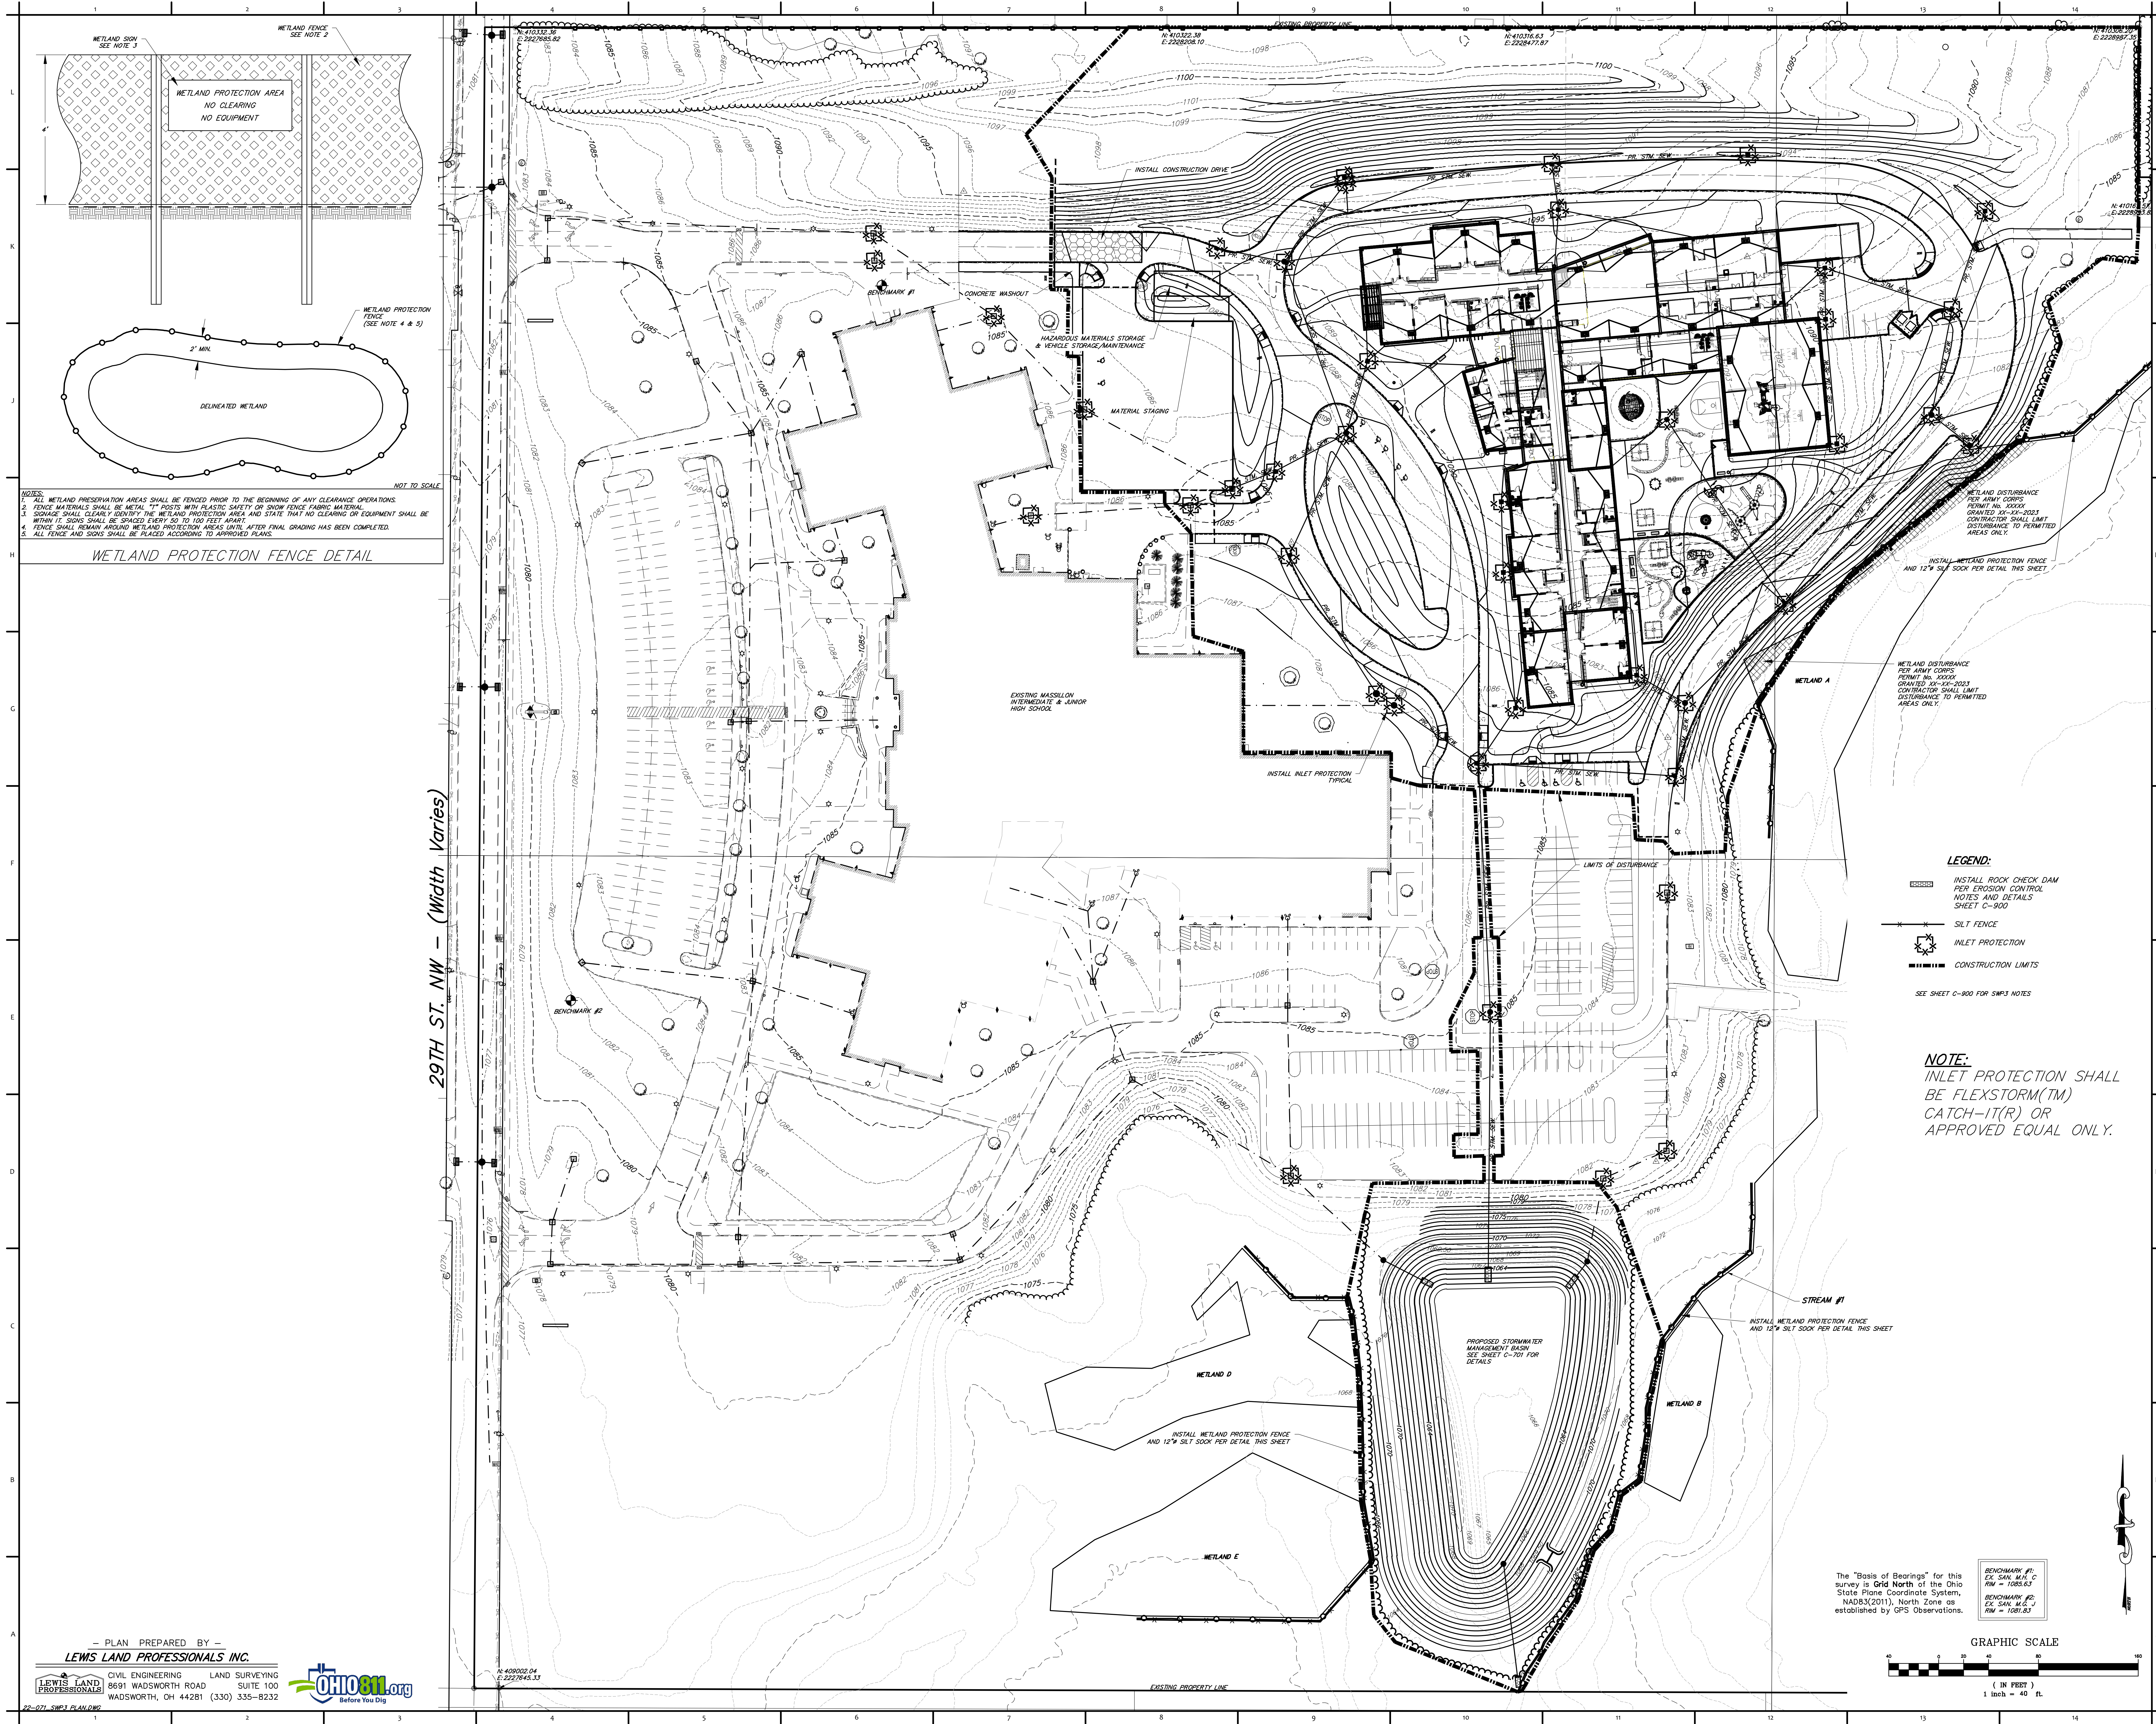

WETLAND PROTECTION FENCE DETAIL

NOTES:

1. ALL WETLAND PRESERVATION AREAS SHALL BE FENCED PRIOR TO THE BEGINNING OF ANY CLEARANCE OPERATIONS.
2. FENCE MATERIALS SHALL BE METAL "T" POSTS WITH PLASTIC SAFETY OR SNOW FENCE FABRIC MATERIAL.
3. SIGNS SHALL CLEARLY DENOTE THE WETLAND PROTECTION AREA AND STATE THAT NO CLEARING OR EQUIPMENT SHALL BE WITHIN IT. SIGNS SHALL BE SPACED EVERY 50 TO 100 FEET APART.
4. FENCES SHALL REMAIN AROUND WETLAND PROTECTION AREAS UNTIL AFTER FINAL GRADING HAS BEEN COMPLETED.
5. ALL FENCE AND SIGNS SHALL BE PLACED ACCORDING TO APPROVED PLANS.

WETLAND PROTECTION AREA
NO CLEARING
NO EQUIPMENT

WETLAND FENCE
SEE NOTE 2

WETLAND PROTECTION FENCE
(SEE NOTE 4 & 5)

DELINEATED WETLAND

2" MIN.

NOT TO SCALE

LEGEND:

- INSTALL ROCK CHECK DAM PER EROSION CONTROL NOTES AND DETAILS SHEET C-900
- SILT FENCE
- INLET PROTECTION
- CONSTRUCTION LIMITS

SEE SHEET C-900 FOR SMP'S NOTES

NOTE:
INLET PROTECTION SHALL BE FLEXSTORM(TM) CATCH-IT(R) OR APPROVED EQUAL ONLY.

— PLAN PREPARED BY —
LEWIS LAND PROFESSIONALS INC.

CIVIL ENGINEERING LAND SURVEYING
8691 WADSWORTH ROAD SUITE 100
WADSWORTH, OH 44281 (330) 335-8232

OHIO
Before You Dig

The "Basis of Bearings" for this survey is Grid North of the Ohio State Plane Coordinate System, NAD83(2011), North Zone as established by GPS Observations.

BENCHMARK #1:
EX. SAN. M.H. C
RM = 1085.2

BENCHMARK #2:
EX. SAN. M.G. J
RM = 1081.81

GRAPHIC SCALE

(IN FEET)
1 inch = 40 ft.

PROJECT NO
2203-1

ARC HITECTURAL VISION GROUP, LTD
ARCHITECTS • PLANNERS
23850 SPERRY DRIVE CLEVELAND, OHIO 44145

MASSILLON CITY SCHOOL
WEST SIDE CAMPUS
250 29th St NW, Massillon, OH 44647

STORMWATER POLLUTION PREVENTION PLAN

SCALE: 1" = 40'

SHEET NO
C-800

REVISION	DATE	PLAN REVIEW & EFP	DESCRIPTION
09/14/2022	09/14/2022		ISSUED FOR SERVICE SITE PREP

PROJECT NO: 2203-1
DRAWN BY: [blank]
CHECKED BY: [blank]
DATE: 09/14/2022