


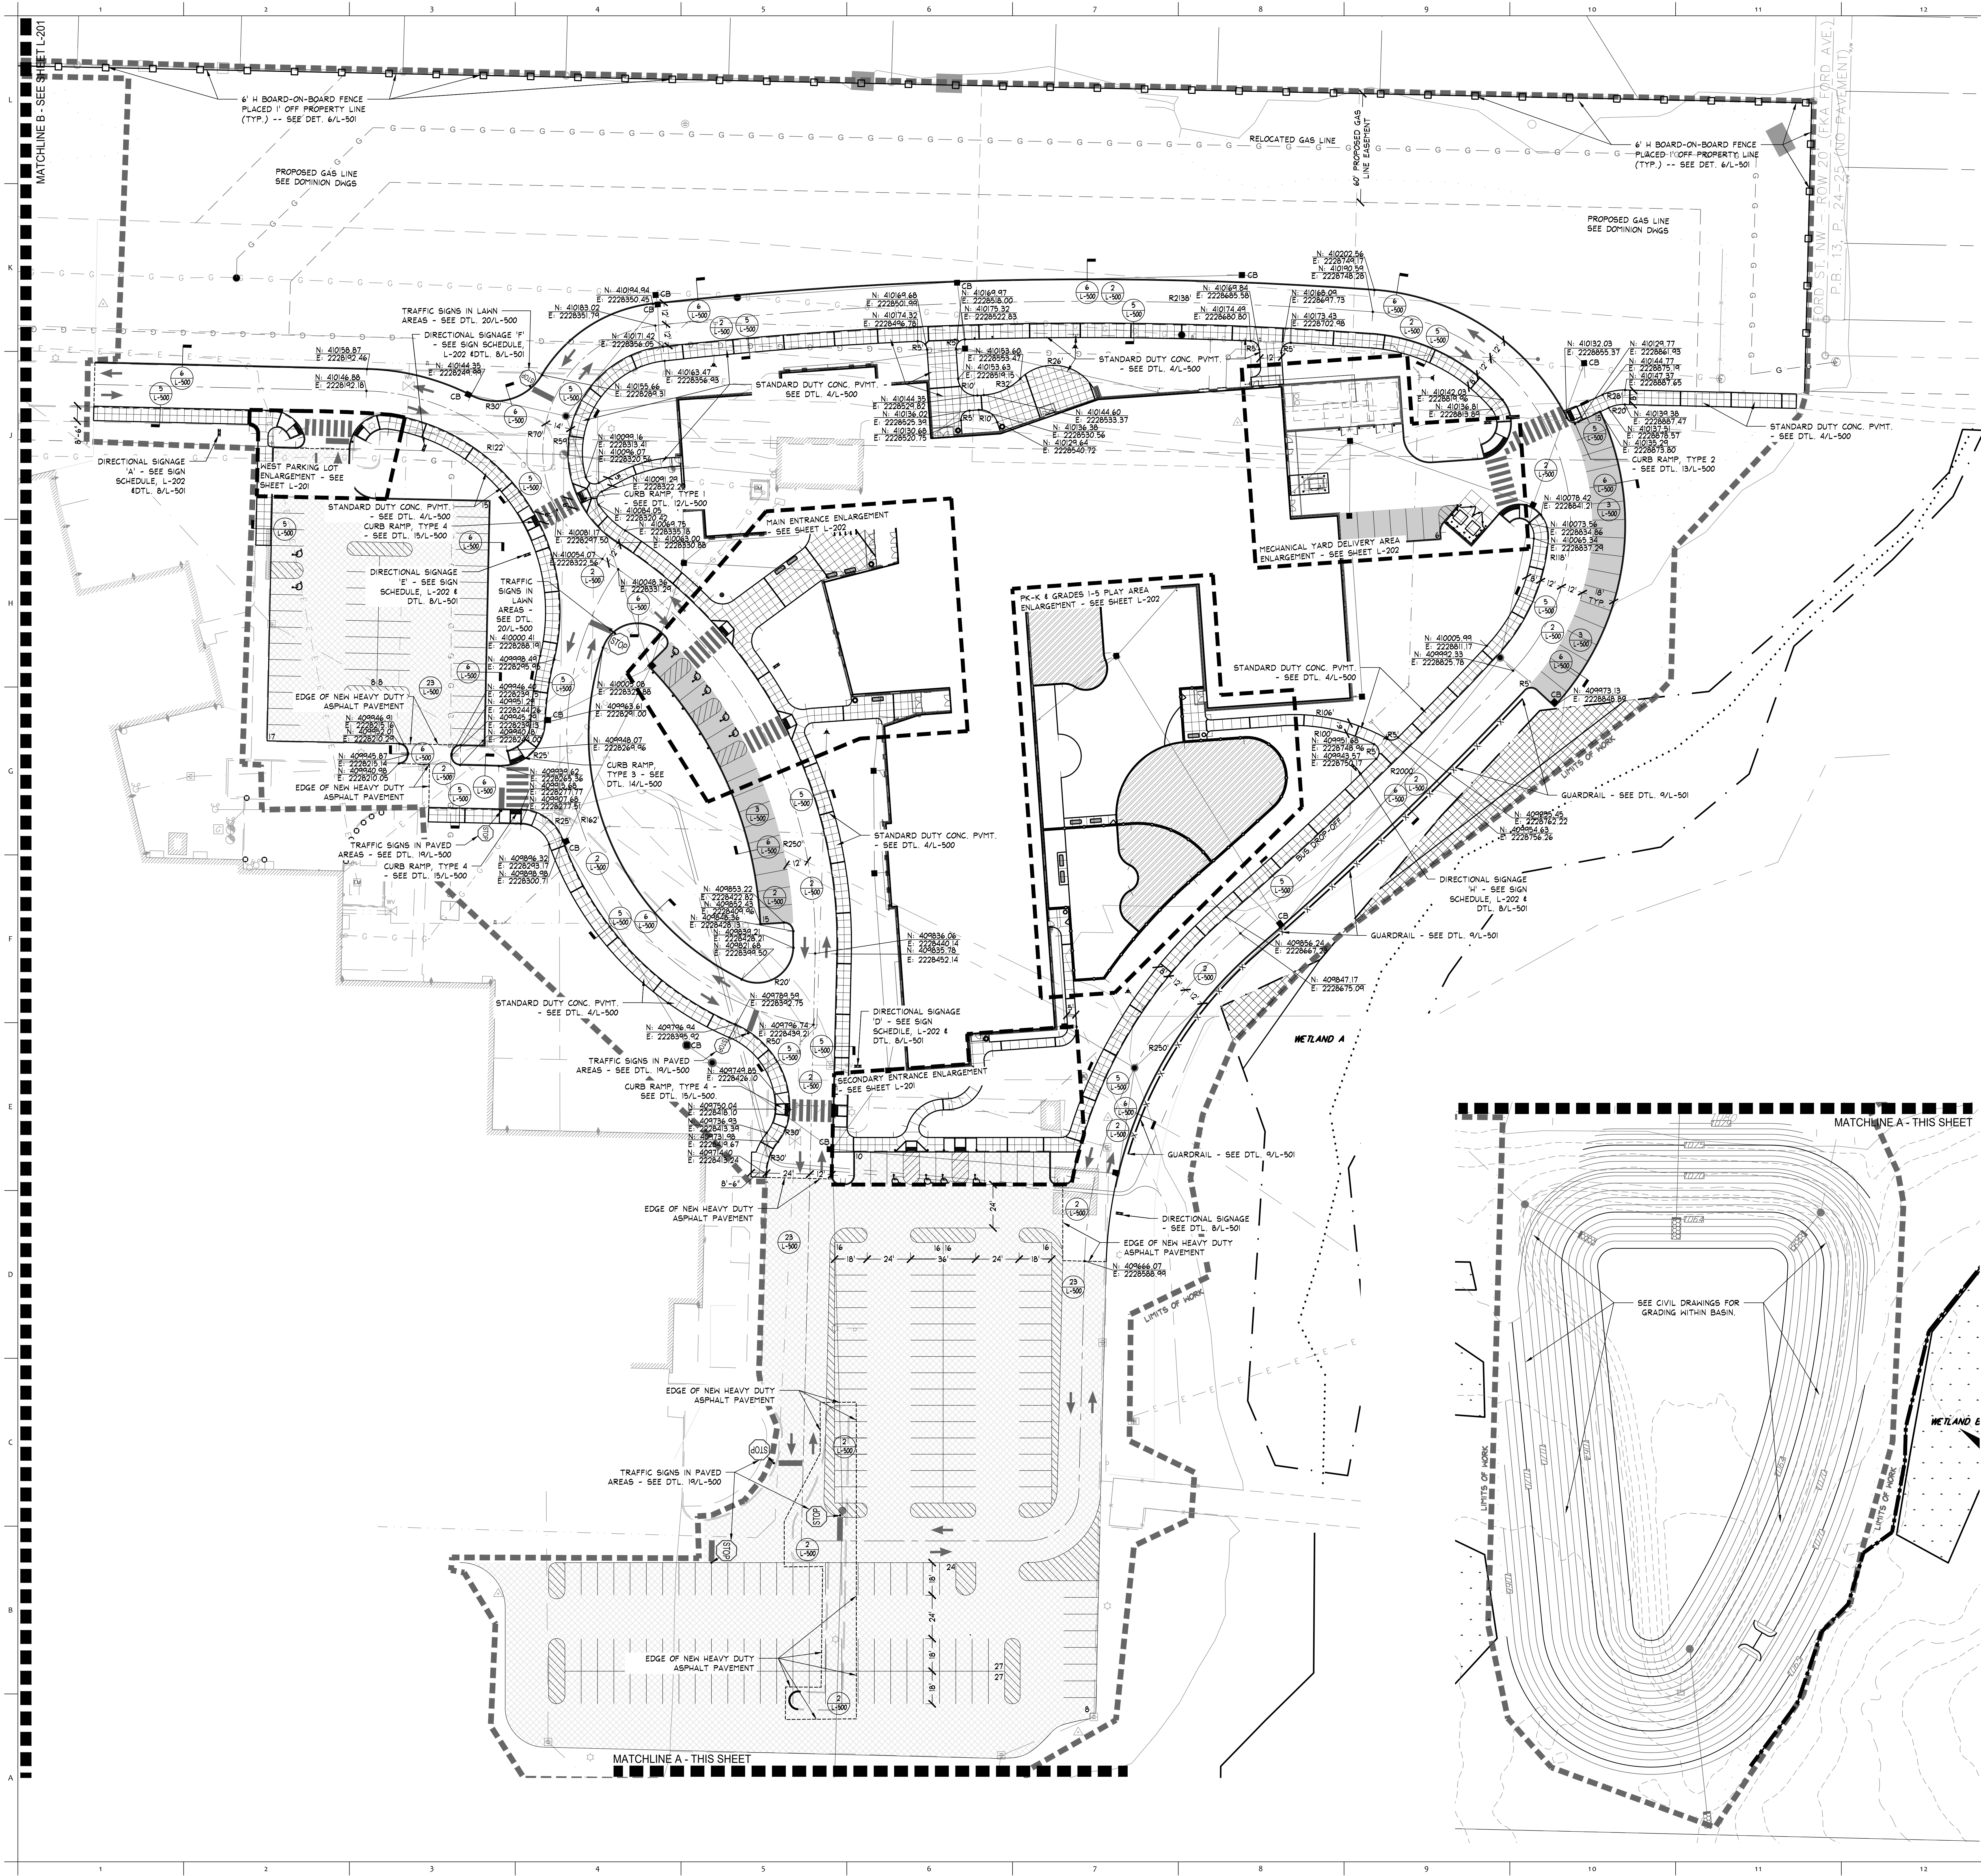

- LEGEND:**
- STANDARD DUTY CONC. P.V.M.T. - SEE DTL. 4/L-500
 - CONTROL JOINT EXPANSION JOINT (EJ)
 - HEAVY DUTY CONC. P.V.M.T. - SEE DTL. 8/L-500
 - CONTROL JOINT EXPANSION JOINT (EJ)
 - PAVEMENT EDGE WITH CURB - SEE PAVEMENT EDGE WITH NO CURB
 - CURVE PC (POINT OF CURVATURE,) AND PT (POINT OF TANGENCY)
 - CENTERLINE
 - STANDARD DUTY ASPHALT PAVEMENT - SEE DTL. 3/L-500
 - CRACKFILL AND SEALCOAT EXISTING ASPHALT PAVEMENT - SEE DTL. 23/L-500
 - ENGINEERED WOOD FIBER PLAY SURFACE - SEE DTL. 18/L-500
 - TRASH RECEPTACLE - SEE DTL. 9/L-500
 - BENCH - SEE DTL. 9/L-500
 - BICYCLE RACK - SEE DTL. 9/L-500
 - 12" WIDE CROSSWALK STRIPING
 - 24" WIDE PAINTED STOP BAR
 - PAVEMENT ARROW
 - 4" WIDE PAVEMENT STRIPING
 - HANDICAP SYMBOL PAVEMENT MARKING
 - GENERAL LOCATION OF SIGN - SEE DET. 19/L-500 OR 20/L-500. EDGE OF SIGN PANEL TO BE 2'-0" MIN. FROM ALL PAVEMENT EDGES.
 - LIMIT OF WORK
 - STOOPS (TYP.) - SEE ARCHITECTURAL/STRUCTURAL DWGS.
 - BUILDING DOORS (TYP.)
 - BUILDING WALL (TYP.)
 - 1/4" ORNAMENTAL FENCE - SEE DTL. 16/L-500
 - BOARD-ON-BOARD FENCE - DTL. 6/L-501
 - GUARDRAIL - SEE DTL. 9/L-501
 - CATCH BASIN (CB)
 - LIMIT OF WETLAND

- GENERAL NOTES:**
- THIS SHEET IS FOR SITE LAYOUT & DETAIL REFERENCE ONLY.
 - ALL DIMENSIONS/COORDINATES ARE TO FACE OF CURBS AND WALLS, UNLESS NOTED OTHERWISE ON DRAWING.
 - PROVIDE CONTROL JOINTS ON CURBS EVERY 10', MAX., AND AT P.C.'S AND P.T.'S. PROVIDE EXPANSION JOINTS EVERY 30', MAX. FOR INTEGRAL CURBS AND WALKS, ALIGN CURB JOINTS WITH WALK JOINTS.
 - NEW CURBS AND/OR CURB AND GUTTERS ALONG CITY STREETS TO MATCH STYLE AND INSTALLATION OF ADJACENT EXISTING CURBS.
 - WHERE PROPOSED 6"X8" CURBS MEET EXISTING CURBS OF A DIFFERENT STYLE, PROVIDE A FLUID TRANSITION OVER 4'-0".
 - THIS DRAWING SHOWS LOCATIONS AND SIZES OF FROST FREE SLABS (F.F.S.) ONLY. REFER TO ARCHITECTURAL/STRUCTURAL DWGS FOR FROST FREE SLAB DETAILING.
 - ALL ON-SITE TRAFFIC SIGNAGE TO MEET ODOT ITEM 730 AND ODOT STANDARD SIGN DESIGN MANUAL. INSTALLATION TO MATCH THAT OF DET. 19 OR 20/L-500. SEE TRAFFIC SIGN LEGEND FOR ODOT SIGN CODES.
 - ALL ARROW AND PAVEMENT MARKINGS SHALL BE INSTALLED PER ODOT MANUAL OF UNIFORM TRAFFIC CONTROL DEVICES, MARKING FIGURES 11-22 AND 11-24.
 - REFER TO SURVEY DRAWING FOR BENCHMARK INFORMATION.
 - SITE UTILITIES ARE SHOWN FOR REFERENCE ONLY. REFER TO CIVIL, SITE ELECTRICAL AND SITE UTILITY PLANS.
 - THIS DRAWING WILL BE AVAILABLE TO CONTRACTOR IN CAD FORMAT, FOR LAYOUT PURPOSES.
 - EXTEND LIMIT OF WORK LINE TO INCLUDE ALL PROPOSED UTILITY TIE-INS.
 - ALL CURBS ALONG VEHICULAR PAVEMENTS TO HAVE AN UNDERDRAIN BEHIND THEM.
 - CONTRACTOR TO ADHERE TO ALL RECOMMENDATIONS IN GEOTECHNICAL SUBSURFACE INVESTIGATION REPORT COMPLETED BY INTERTEK/PSI, DATED JULY 19, 2022. IF THERE IS A CONFLICT BETWEEN THE REPORT AND CONSTRUCTION DOCUMENTS, CONTRACTOR TO NOTIFY OWNER'S REPRESENTATIVE PRIOR TO COMMENCEMENT OF WORK.

IMPROVEMENT AREAS:

BUILDING AREA: 61,927 SQ. FT.
PARKING/DRIVE/SIDEWALK (HARDSCAPE) AREAS: 204,568 SQ. FT.
LANDSCAPE AREA: 328,079 SQ. FT.

PARKING COUNTS:

PARKING COUNT (PER SECTION 183): 107
CALCULATION: (79 STAFF/2) + (40 SEATS IN GYM/6) = 107
PARKING PROVIDED: 158

Scale: 0 15' 30' 45'

1-800-362-2764
CALL TWO WORKING DAYS BEFORE YOU DIG
(NON MEMBERS MUST BE CALLED DIRECTLY)

PROJECT NO
2203-1

ARCHITECTURAL VISION GROUP, LTD
PLANNERS
ARCHITECTS
23850 SPERRY DRIVE
CLEVELAND, OHIO 44145

CONSULTANT:
behnke
LANDSCAPE ARCHITECTURE
26885 Superior Road, Suite 2
P.O. Box 889, P.O. Box 12125, Cleveland, OH 44145
E: info@behnke.com

MASSILON CITY SCHOOL
WEST SIDE CAMPUS
250 29th St NW, Massillon, OH 44447

PROJECT NO	2203-1
DRAWN BY	
CHECKED BY	
DATE	

MARK	DATE	DESCRIPTION
07/20/23		ISSUED FOR PERMIT SET

ISSUED AS:

OHIO
Utilities Protection
SERVICE
Call Before You Dig

SITE PLAN

SHEET NO
L-200