


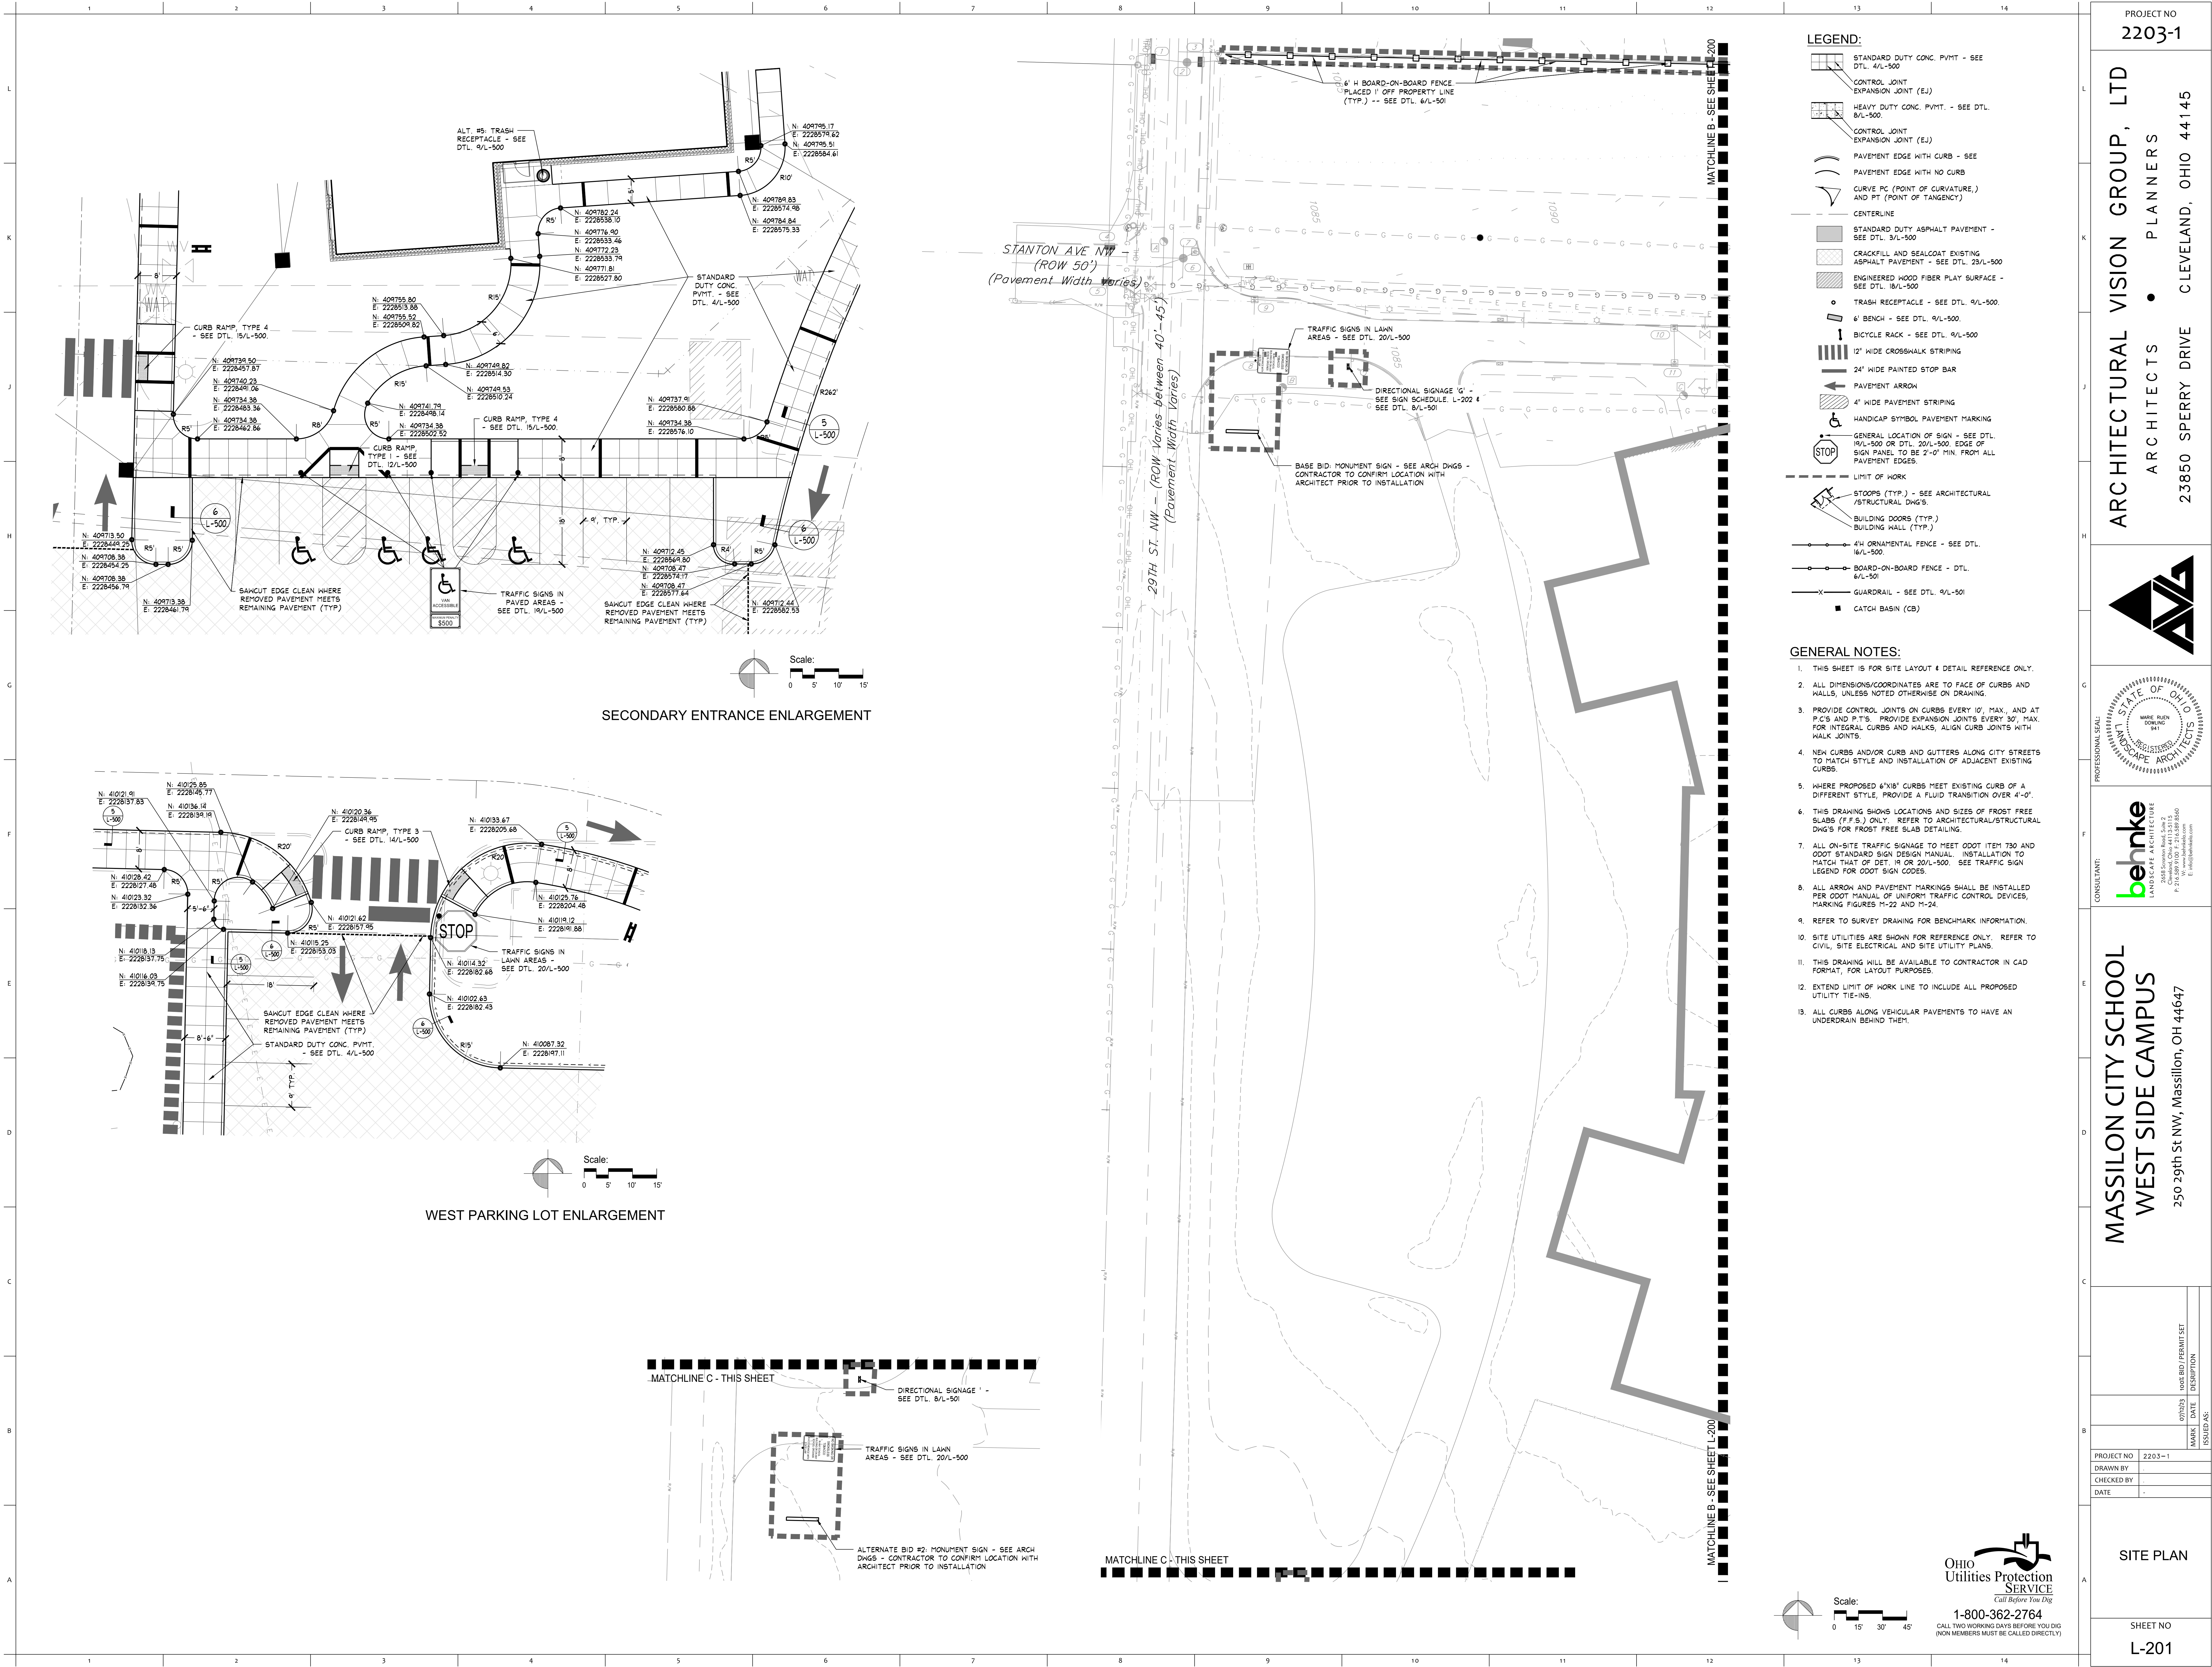

- LEGEND:**
- STANDARD DUTY CONC. P/MT - SEE DTL. 4/L-500
 - CONTROL JOINT EXPANSION JOINT (EJ)
 - HEAVY DUTY CONC. P/MT - SEE DTL. 8/L-500
 - CONTROL JOINT EXPANSION JOINT (EJ)
 - PAVEMENT EDGE WITH CURB - SEE
 - PAVEMENT EDGE WITH NO CURB
 - CURVE PC (POINT OF CURVATURE,) AND PT (POINT OF TANGENCY)
 - CENTERLINE
 - STANDARD DUTY ASPHALT PAVEMENT - SEE DTL. 3/L-500
 - CRACKFILL AND SEALCOAT EXISTING ASPHALT PAVEMENT - SEE DTL. 23/L-500
 - ENGINEERED WOOD FIBER PLAY SURFACE - SEE DTL. 18/L-500
 - TRASH RECEPTACLE - SEE DTL. 9/L-500
 - 6' BENCH - SEE DTL. 9/L-500
 - BICYCLE RACK - SEE DTL. 9/L-500
 - 12" WIDE CROSSWALK STRIPING
 - 24" WIDE PAINTED STOP BAR
 - PAVEMENT ARROW
 - 4" WIDE PAVEMENT STRIPING
 - HANDICAP SYMBOL PAVEMENT MARKING
 - GENERAL LOCATION OF SIGN - SEE DTL. 9/L-500 OR DTL. 20/L-500. EDGE OF SIGN PANEL TO BE 2'-0" MIN. FROM ALL PAVEMENT EDGES.
 - LIMIT OF WORK
 - STOOPS (TYP.) - SEE ARCHITECTURAL/STRUCTURAL DWGS.
 - BUILDING DOORS (TYP.)
 - BUILDING HALL (TYP.)
 - 4" ORNAMENTAL FENCE - SEE DTL. 16/L-500
 - BOARD-ON-BOARD FENCE - DTL. 6/L-501
 - GUARDRAIL - SEE DTL. 9/L-501
 - CATCH BASIN (CB)

- GENERAL NOTES:**
- THIS SHEET IS FOR SITE LAYOUT & DETAIL REFERENCE ONLY.
 - ALL DIMENSIONS/COORDINATES ARE TO FACE OF CURBS AND WALLS, UNLESS NOTED OTHERWISE ON DRAWING.
 - PROVIDE CONTROL JOINTS ON CURBS EVERY 10', MAX., AND AT P.C.'S AND P.T.'S. PROVIDE EXPANSION JOINTS EVERY 30', MAX. FOR INTEGRAL CURBS AND WALKS. ALIGN CURB JOINTS WITH WALK JOINTS.
 - NEW CURBS AND/OR CURB AND GUTTERS ALONG CITY STREETS TO MATCH STYLE AND INSTALLATION OF ADJACENT EXISTING CURBS.
 - WHERE PROPOSED 6"x8" CURBS MEET EXISTING CURB OF A DIFFERENT STYLE, PROVIDE A FLUID TRANSITION OVER 4'-0".
 - THIS DRAWING SHOWS LOCATIONS AND SIZES OF FROST FREE SLABS (F.F.S.) ONLY. REFER TO ARCHITECTURAL/STRUCTURAL DWGS FOR FROST FREE SLAB DETAILING.
 - ALL ON-SITE TRAFFIC SIGNAGE TO MEET ODOT ITEM 730 AND ODOT STANDARD SIGN DESIGN MANUAL. INSTALLATION TO MATCH THAT OF DET. 18 OR 20/L-500. SEE TRAFFIC SIGN LEGEND FOR ODOT SIGN CODES.
 - ALL ARROW AND PAVEMENT MARKINGS SHALL BE INSTALLED PER ODOT MANUAL OF UNIFORM TRAFFIC CONTROL DEVICES, MARKING FIGURES M-22 AND M-24.
 - REFER TO SURVEY DRAWING FOR BENCHMARK INFORMATION.
 - SITE UTILITIES ARE SHOWN FOR REFERENCE ONLY. REFER TO CIVIL, SITE ELECTRICAL AND SITE UTILITY PLANS.
 - THIS DRAWING WILL BE AVAILABLE TO CONTRACTOR IN CAD FORMAT, FOR LAYOUT PURPOSES.
 - EXTEND LIMIT OF WORK LINE TO INCLUDE ALL PROPOSED UTILITY TIE-INS.
 - ALL CURBS ALONG VEHICULAR PAVEMENTS TO HAVE AN UNDERDRAIN BEHIND THEM.

PROJECT NO
2203-1

ARCHITECTURAL VISION GROUP, LTD
PLANNERS
ARCHITECTS
23850 SPERRY DRIVE
CLEVELAND, OHIO 44145

MASSILLON CITY SCHOOL
WEST SIDE CAMPUS
250 29th St NW, Massillon, OH 44647

CONSULTANT
behne
LANDSCAPE ARCHITECTURE
2688 Summit Road, Suite 2
P.O. Box 990, P.O. Box 990
E. info@behne.com

PROFESSIONAL SEAL
STATE OF OHIO
LANDSCAPE ARCHITECT
MADE WITH
DRAWING
NO. 2203-1

PROJECT NO
2203-1
DRAWN BY
CHECKED BY
DATE

MARK
DATE
DESCRIPTION
ISSUED AS:

SITE PLAN

SHEET NO
L-201

OHIO
Utilities Protection
SERVICE
Call Before You Dig
1-800-362-2764
CALL TWO WORKING DAYS BEFORE YOU DIG
(NON MEMBERS MUST BE CALLED DIRECTLY)