
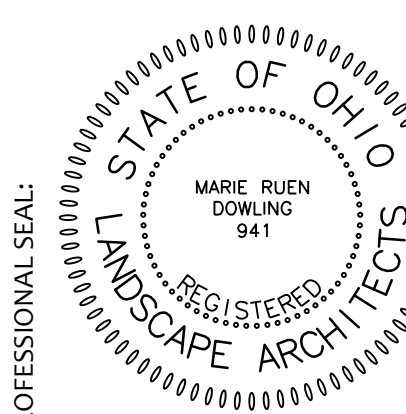


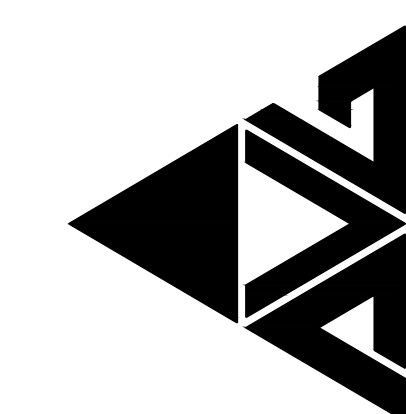

MARK	DATE	DESCRIPTION
07/03/23	06/01/23	ISSUED FOR PERMIT SET


PROJECT NO	2203-1
DRAWN BY	
CHECKED BY	
DATE	

LEGEND:


- STANDARD DUTY CONC. P/MT - SEE DTL. 4/L-500
- CONTROL JOINT EXPANSION JOINT (EJ)
- HEAVY DUTY CONC. P/MT. - SEE DTL. 8/L-500
- CONTROL JOINT EXPANSION JOINT (EJ)
- PAVEMENT EDGE WITH CURB - SEE
- PAVEMENT EDGE WITH NO CURB
- CURVE PC (POINT OF CURVATURE) AND PT (POINT OF TANGENCY)
- CENTERLINE
- STANDARD DUTY ASPHALT PAVEMENT - SEE DTL. 3/L-500
- CRACKFILL AND SEALCOAT EXISTING ASPHALT PAVEMENT - SEE DTL. 23/L-500
- ENGINEERED WOOD FIBER PLY SURFACE - SEE DTL. 18/L-500
- TRASH RECEPTACLE - SEE DTL. 9/L-500
- 6" BENCH - SEE DTL. 9/L-500
- BICYCLE RACK - SEE DTL. 9/L-500
- 12" WIDE CROSSWALK STRIPING
- 24" WIDE PAINTED STOP BAR
- PAVEMENT ARROW
- 4" WIDE PAVEMENT STRIPING
- HANDICAP SYMBOL PAVEMENT MARKING
- GENERAL LOCATION OF SIGN - SEE DET. 9/L-500 OR DET. 20/L-500. EDGE OF SIGN PANEL TO BE 2'-0" MIN. FROM ALL PAVEMENT EDGES.
- LIMIT OF WORK
- STOOPS (TYP.) - SEE ARCHITECTURAL/STRUCTURAL DWGS.
- BUILDING DOORS (TYP.)
- BUILDING HALL (TYP.)
- 4" ORNAMENTAL FENCE - SEE DTL. 16/L-500
- BOARD-ON-BOARD FENCE - DTL. 6/L-501
- GUARDRAIL - SEE DTL. 9/L-501
- CATCH BASIN (CB)

GENERAL NOTES:


- THIS SHEET IS FOR SITE LAYOUT & DETAIL REFERENCE ONLY.
- ALL DIMENSIONS/COORDINATES ARE TO FACE OF CURBS AND WALLS, UNLESS NOTED OTHERWISE ON DRAWING.
- PROVIDE CONTROL JOINTS ON CURBS EVERY 10', MAX., AND AT P.C.'S AND P.T.'S. PROVIDE EXPANSION JOINTS EVERY 30', MAX. FOR INTEGRAL CURBS AND WALKS. ALIGN CURB JOINTS WITH WALK JOINTS.
- NEW CURBS AND/OR CURB AND GUTTERS ALONG CITY STREETS TO MATCH STYLE AND INSTALLATION OF ADJACENT EXISTING CURBS.
- WHERE PROPOSED 6"x8" CURBS MEET EXISTING CURB OF A DIFFERENT STYLE, PROVIDE A FLUID TRANSITION OVER 4'-0".
- THIS DRAWING SHOWS LOCATIONS AND SIZES OF FROST FREE SLABS (F.F.S.) ONLY. REFER TO ARCHITECTURAL/STRUCTURAL DWGS FOR FROST FREE SLAB DETAILING.
- ALL ON-SITE TRAFFIC SIGNAGE TO MEET ODOT ITEM 730 AND ODOT STANDARD SIGN DESIGN MANUAL. INSTALLATION TO MATCH THAT OF DET. 14 OR 20/L-500. SEE TRAFFIC SIGN LEGEND FOR ODOT SIGN CODES.
- ALL ARROW AND PAVEMENT MARKINGS SHALL BE INSTALLED PER ODOT MANUAL OF UNIFORM TRAFFIC CONTROL DEVICES, MARKING FIGURES M-22 AND M-24.
- REFER TO SURVEY DRAWING FOR BENCHMARK INFORMATION.
- SITE UTILITIES ARE SHOWN FOR REFERENCE ONLY. REFER TO CIVIL, SITE ELECTRICAL AND SITE UTILITY PLANS.
- THIS DRAWING WILL BE AVAILABLE TO CONTRACTOR IN CAD FORMAT, FOR LAYOUT PURPOSES.
- EXTEND LIMIT OF WORK LINE TO INCLUDE ALL PROPOSED UTILITY TIE-INS.
- ALL CURBS ALONG VEHICULAR PAVEMENTS TO HAVE AN UNDERDRAIN BEHIND THEM.

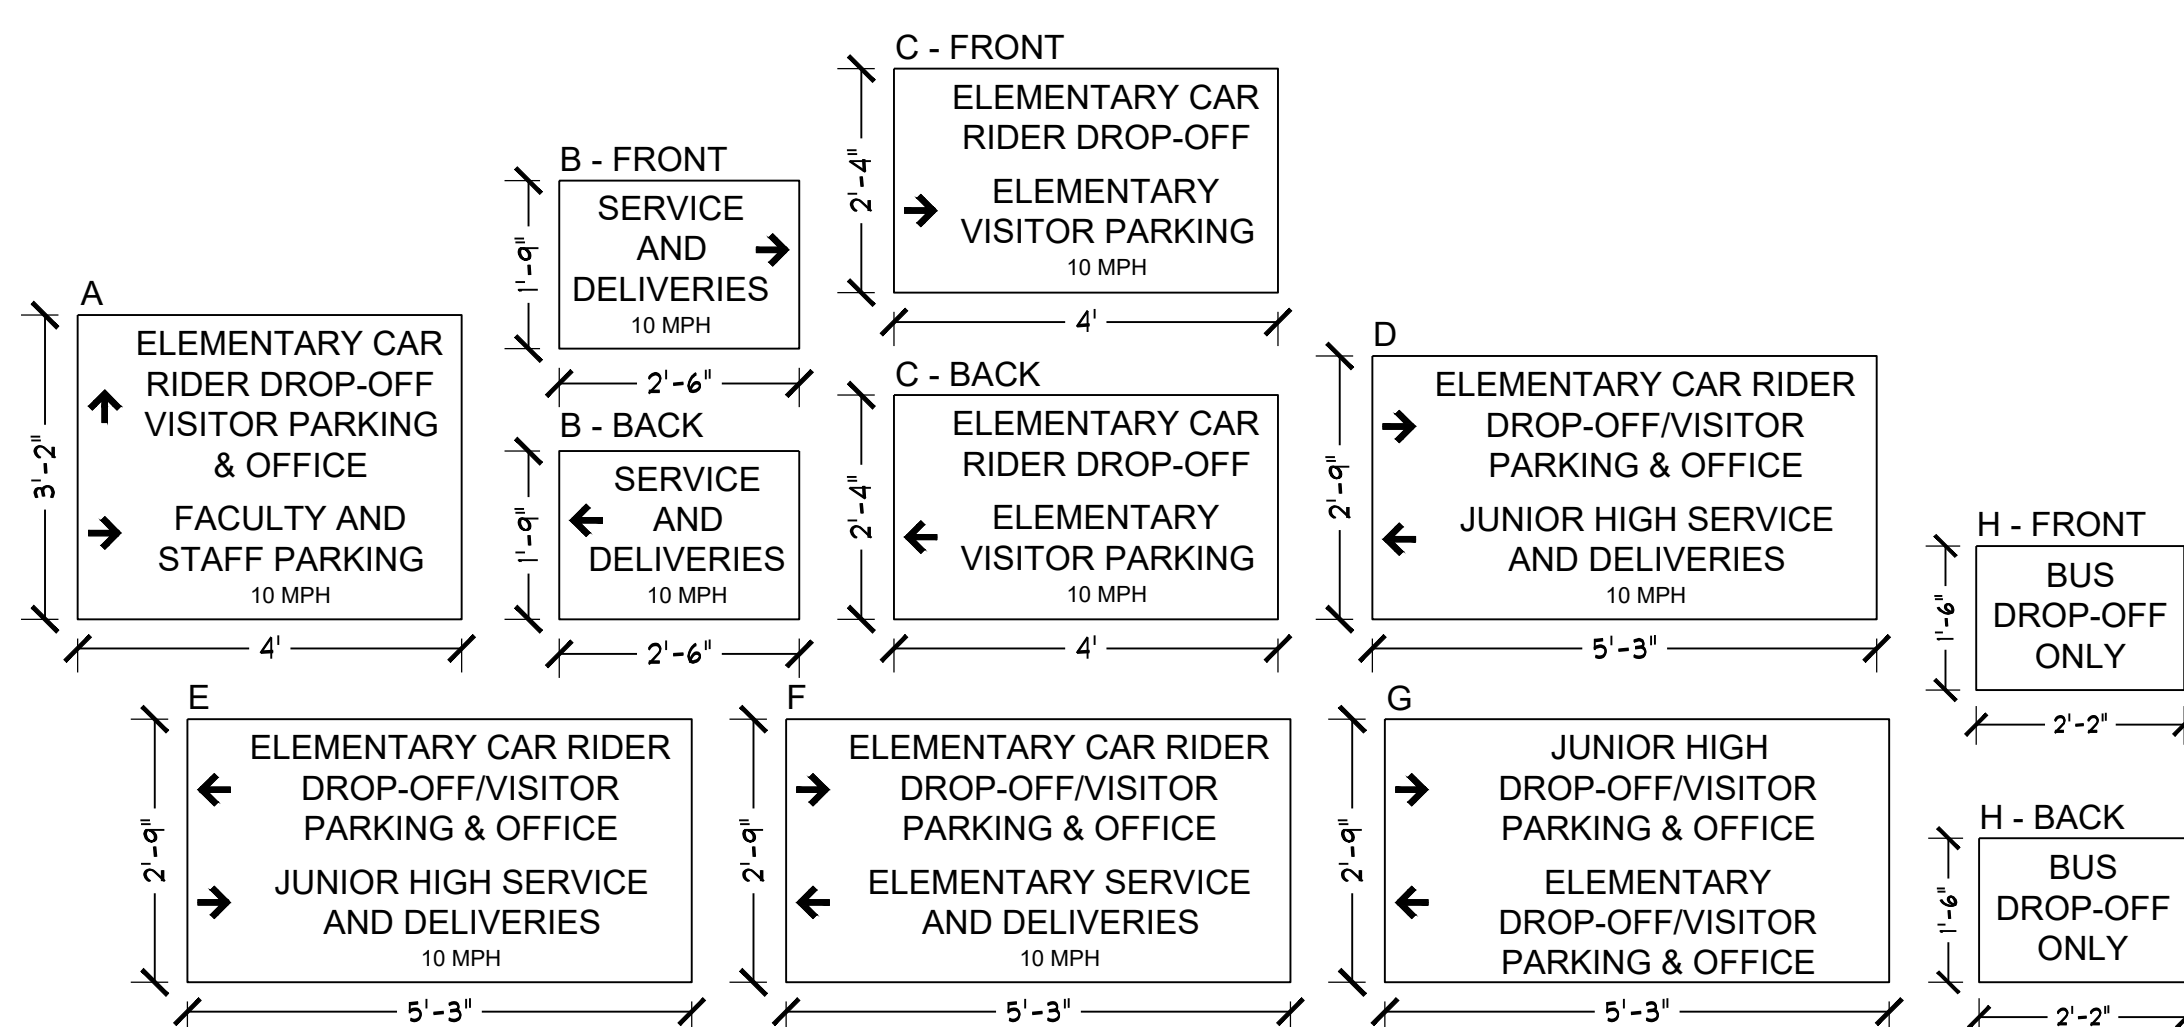


SIGN SCHEDULE:

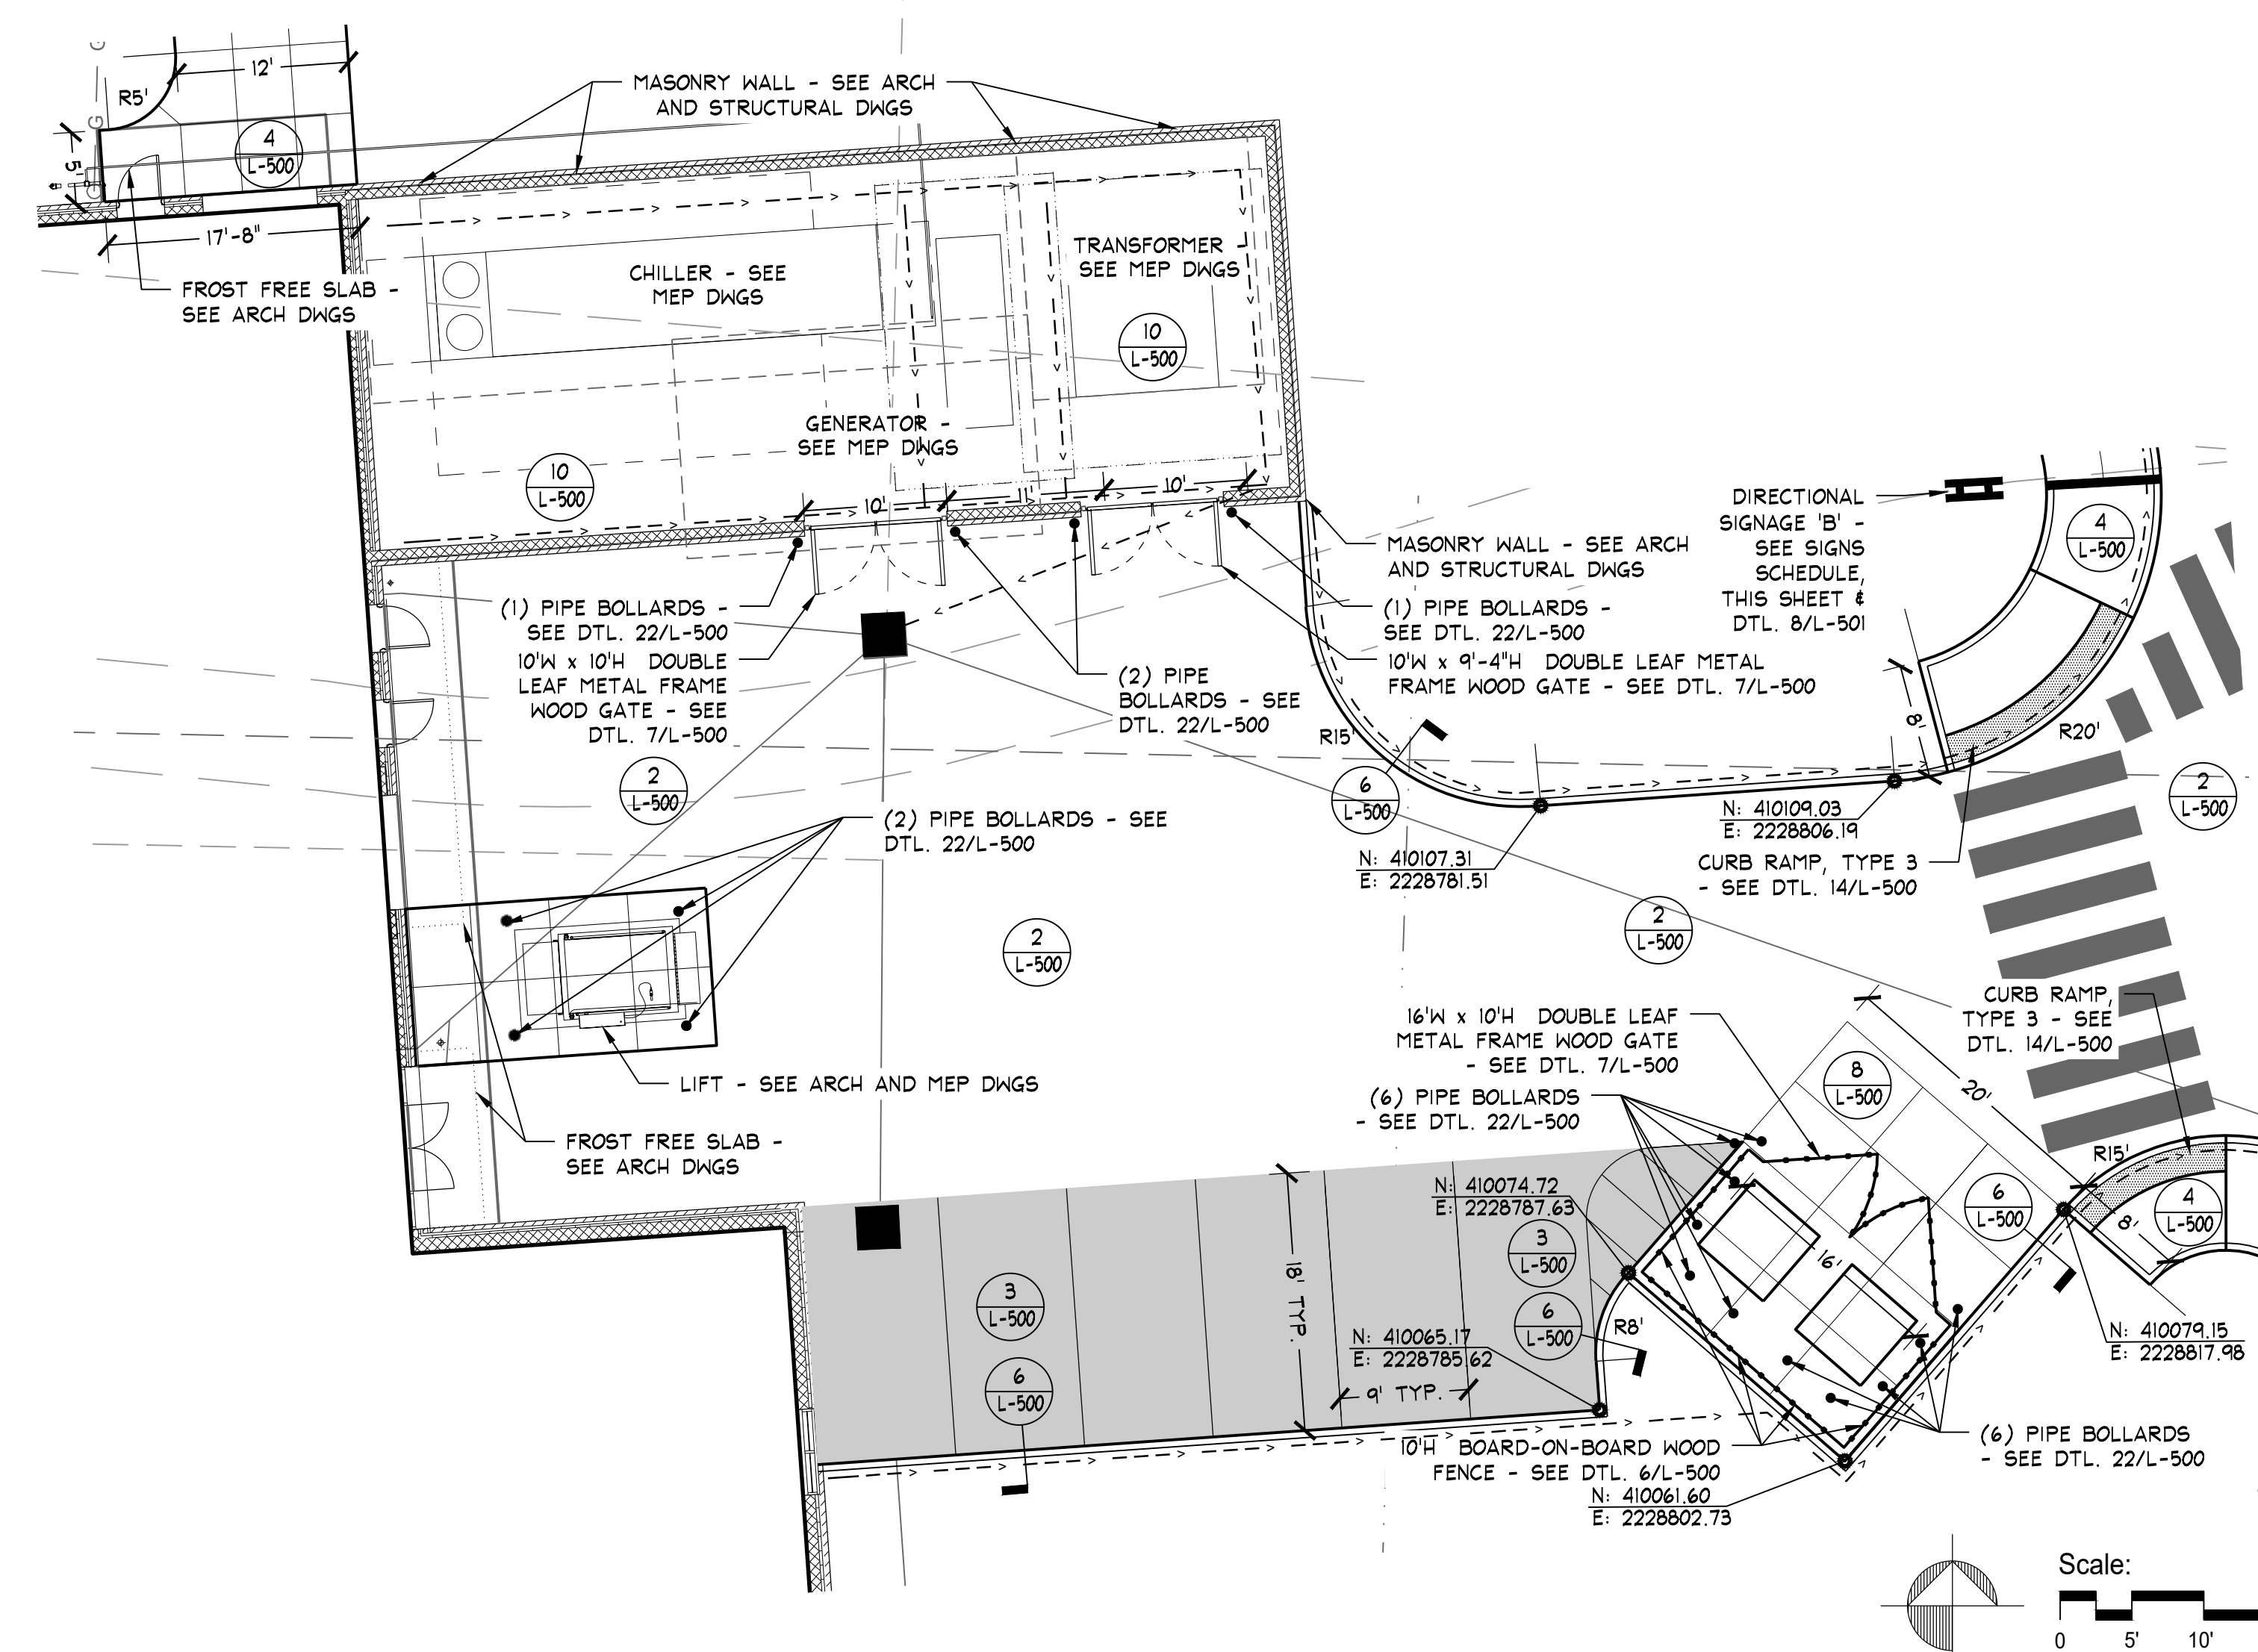

MECHANICAL YARD DELIVERY AREA
ENLARGEMENT

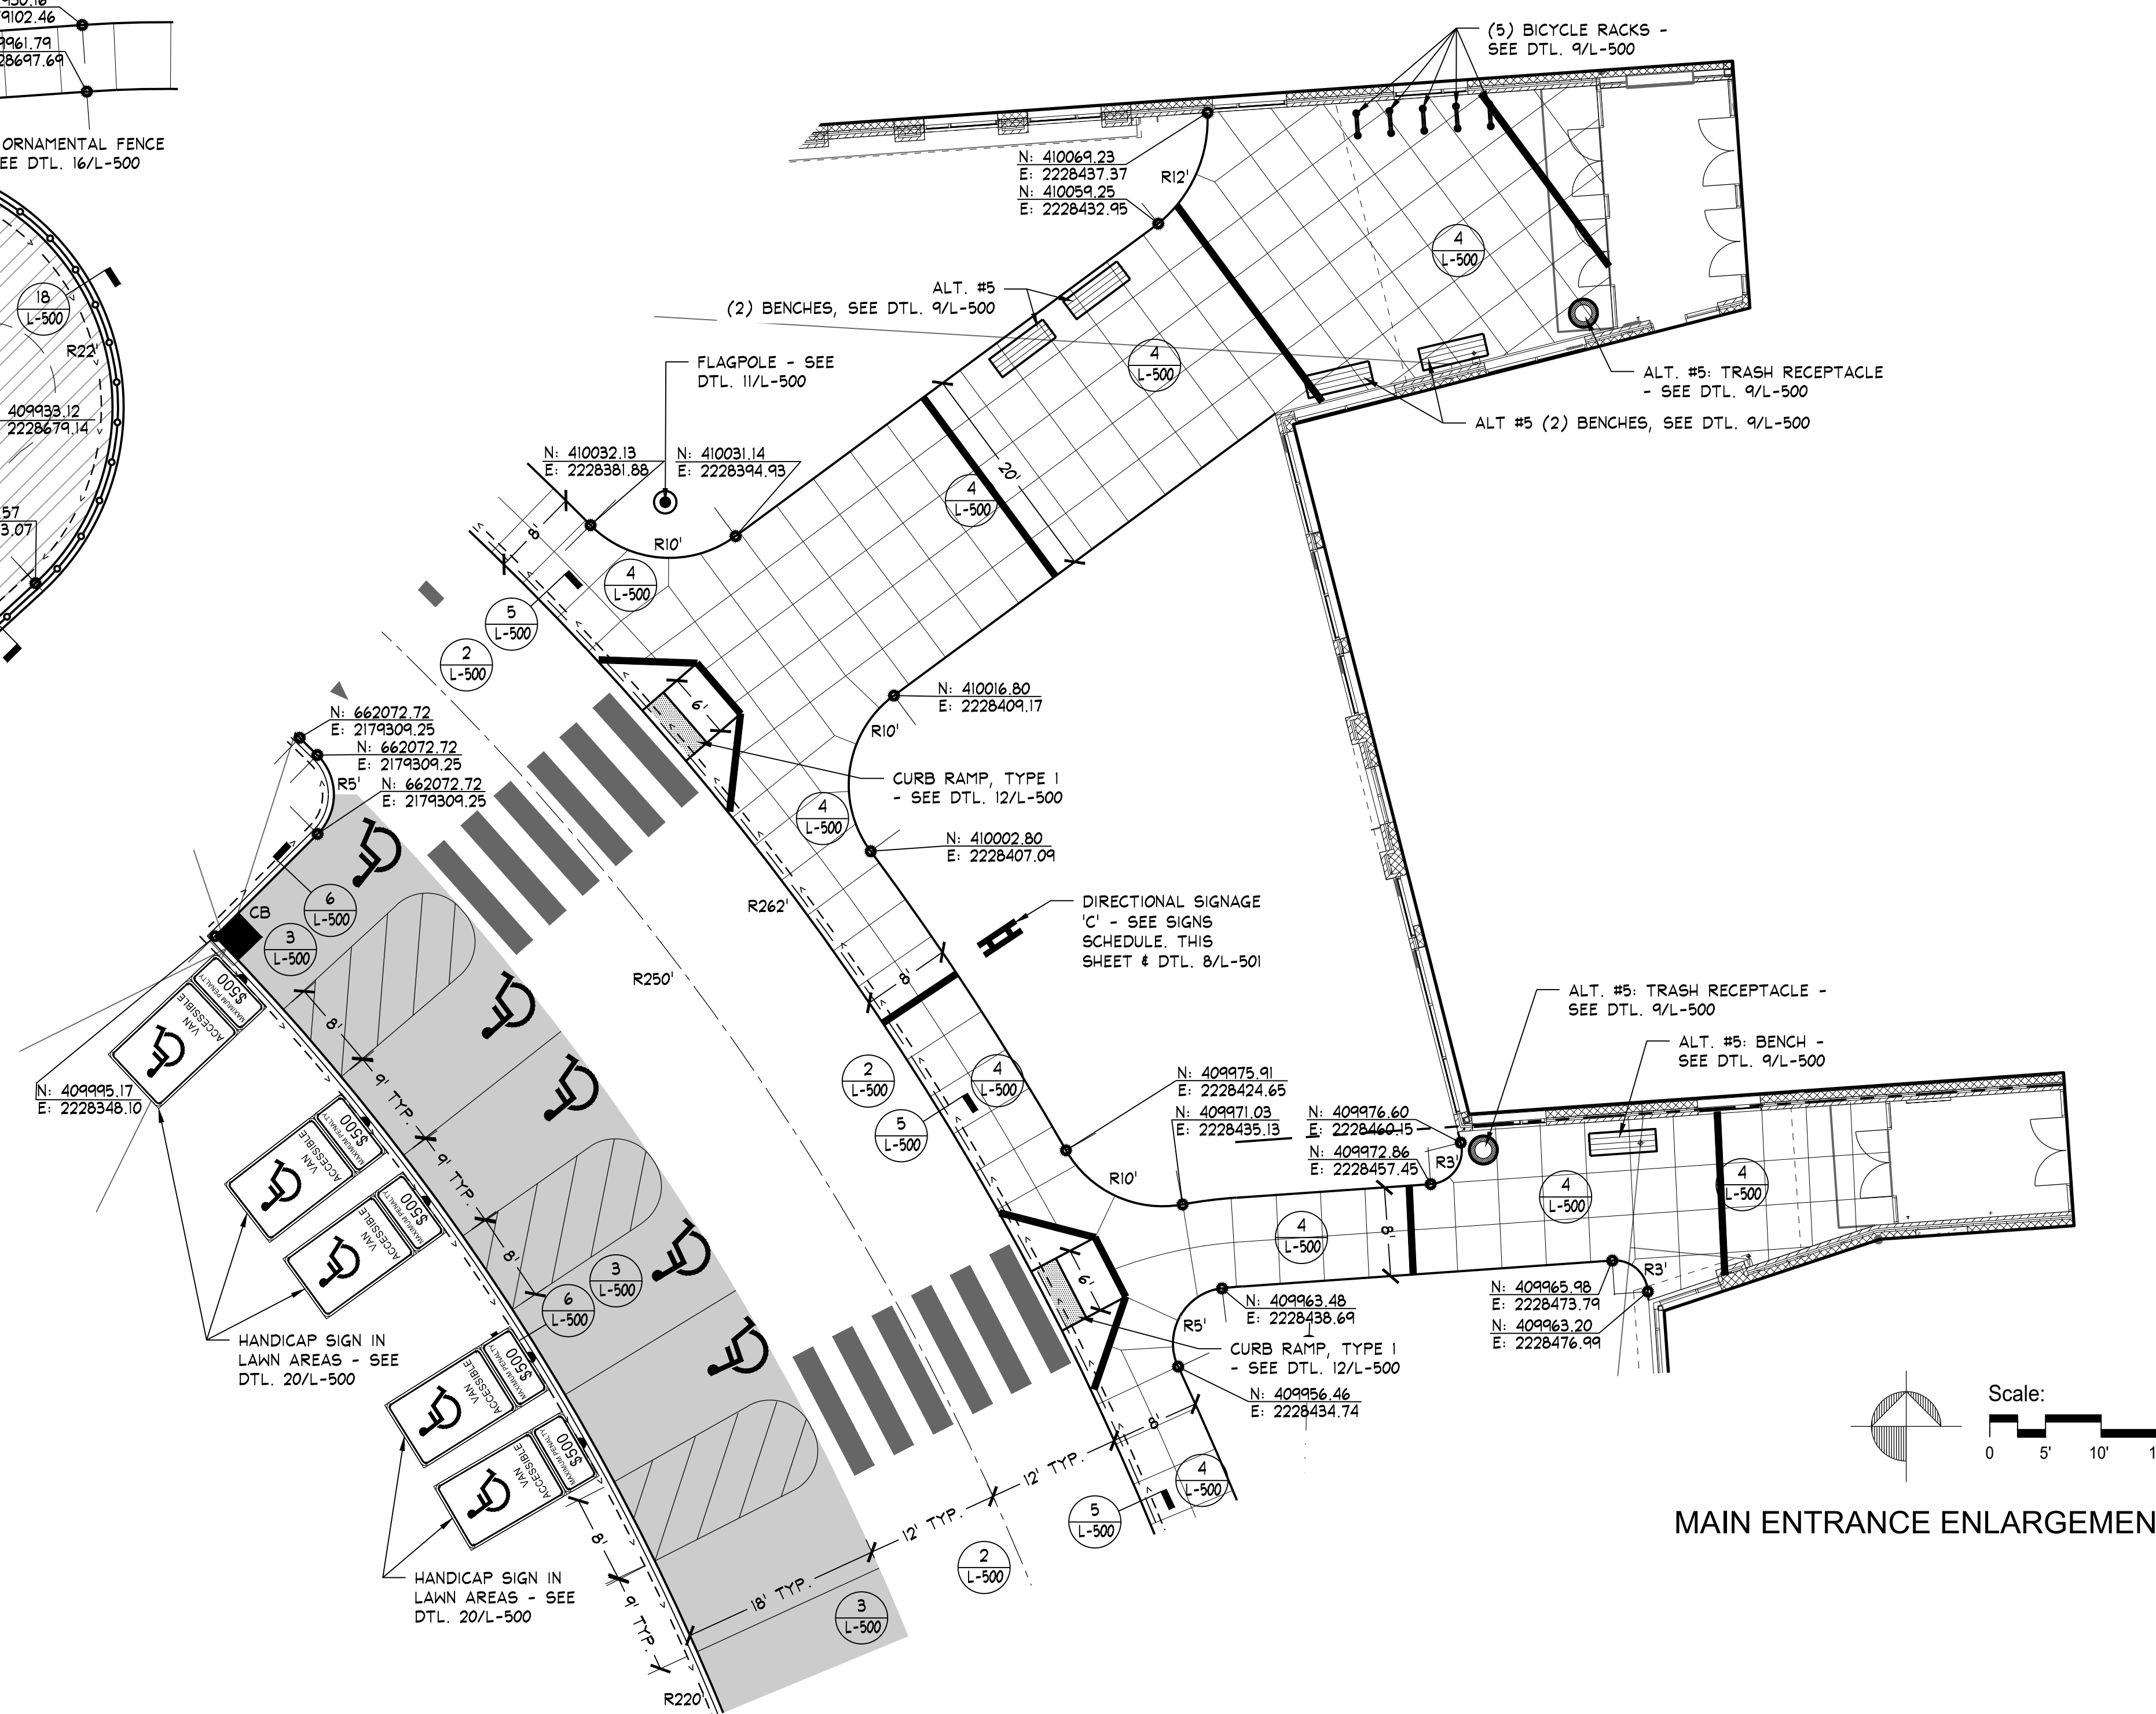

MAIN ENTRANCE ENLARGEMENT

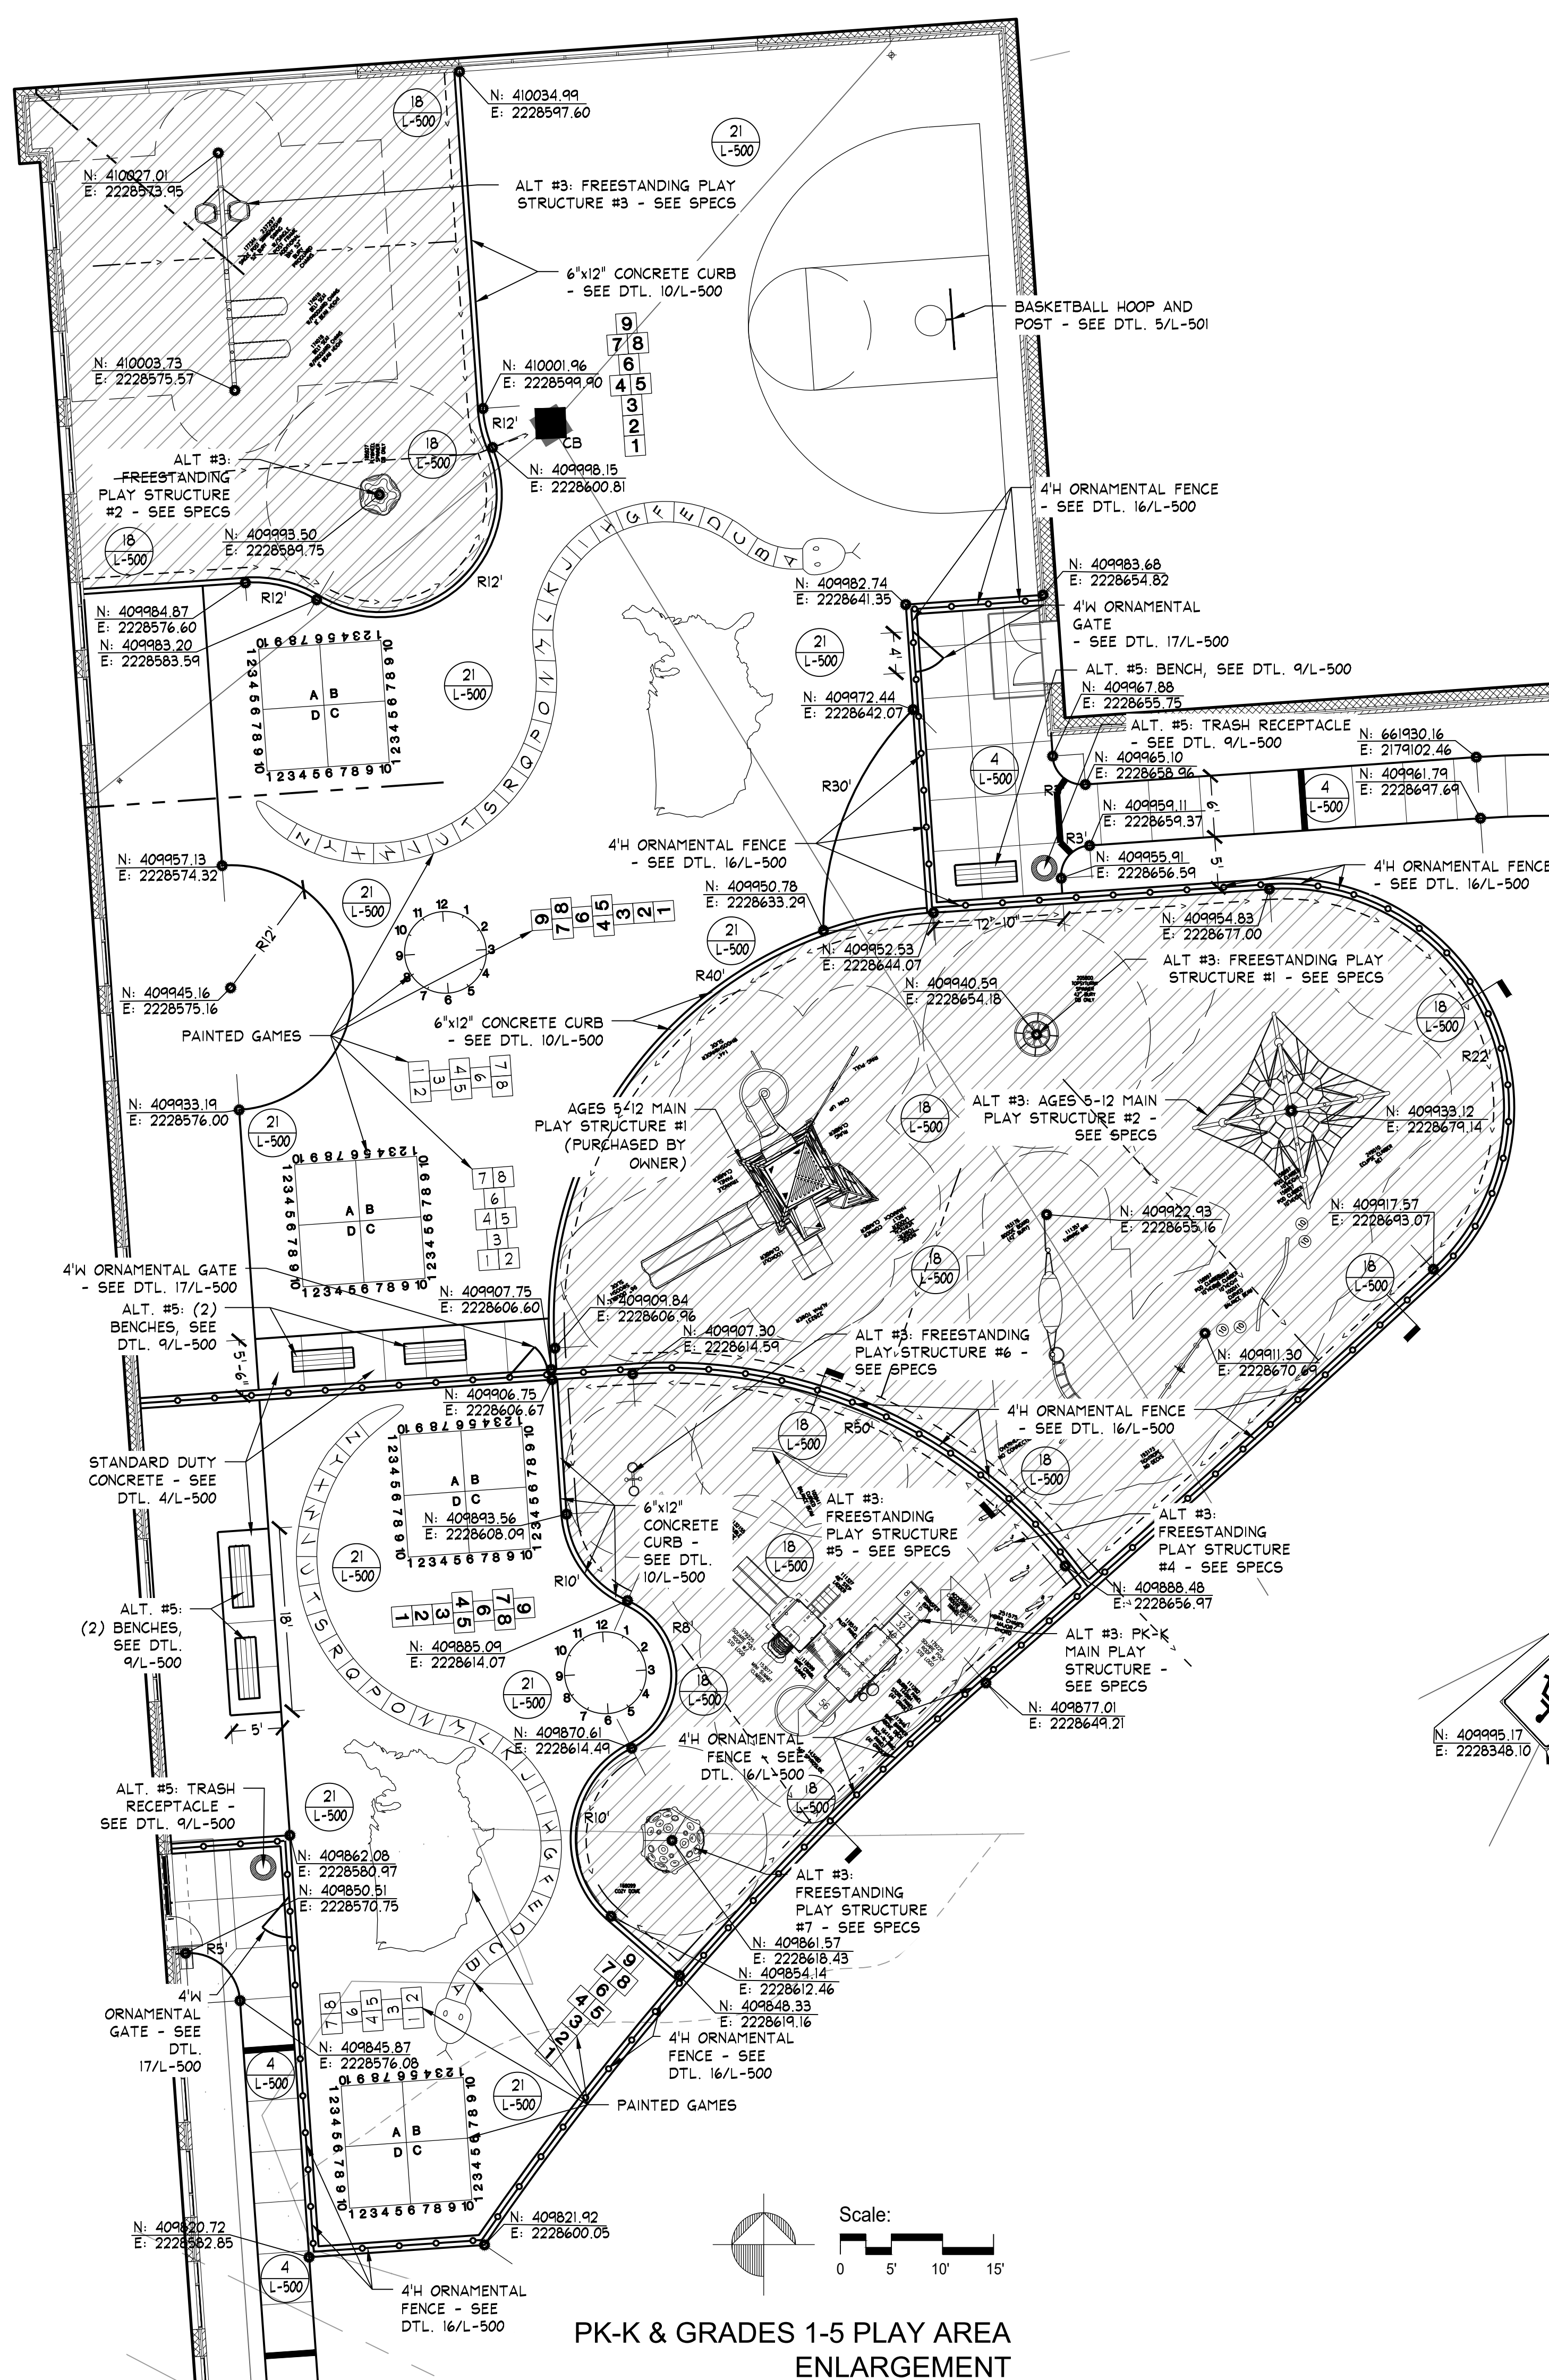

PK-K & GRADES 1-5 PLAY AREA
ENLARGEMENT