


SCALE: 1/16" = 1'-0"

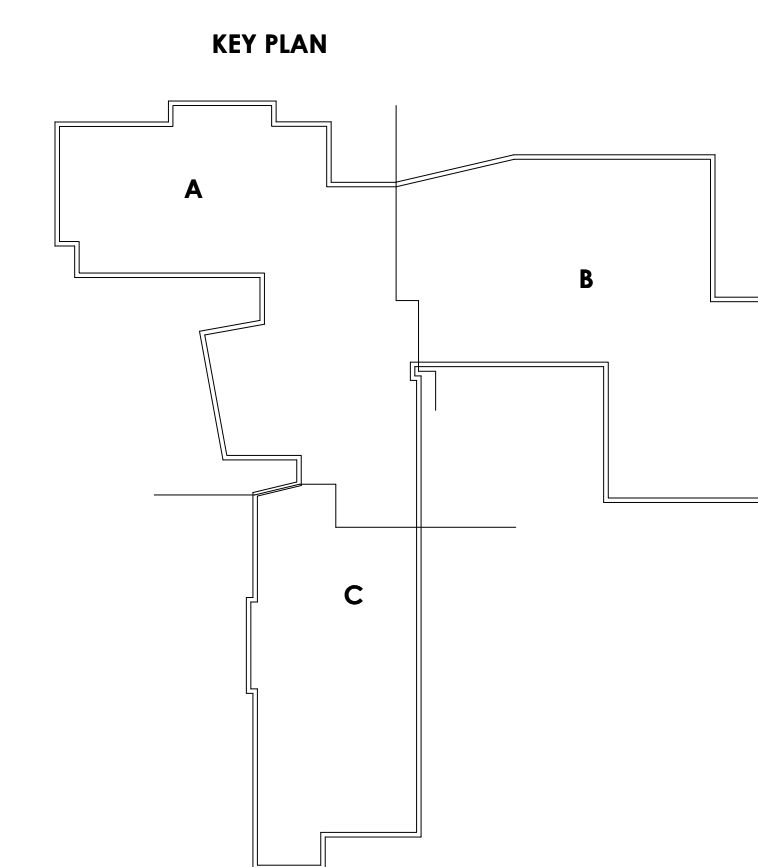

CEILING PLAN LEGEND

CEILING TYPES

2X4 LAY-IN
ACOUSTICAL CEILING
TILE

2X2 LAY-IN
ACOUSTICAL CEILING
TILE

GYPSUM BOARD
CEILING OR SOFFIT

LAY-IN ACOUSTICAL CEILING
TILE WITH BATT INSULATION
ABOVE

EXPOSED STRUCTURE

X' - X' CEILING HEIGHT

CUBICLE TRACK AND CURTAIN

ELECTRICAL FIXTURES

2X4 FLUORESCENT
LIGHT FIXTURE

2X2 FLUORESCENT
LIGHT FIXTURE

RECESSED DOWNLIGHT

LINEAR LIGHT FIXTURE

HVAC FIXTURES

SUPPLY AIR DIFFUSER

SUPPLY AIR DIFFUSER

RETURN AIR GRILLE

EXHAUST GRILLE

NOTATIONS

O.T.S

NO CEILING- EXPOSED
STRUCTURE

AS

ASSEMBLY SPEAKER

CS

CENTRAL PAGING SPEAKER

GS

GYMNASIUM SPEAKER

HS

HEARING ASSIST SPEAKER

EXIT SIGN

PROJ

PROJECTOR

1 HOUR RATED CONSTRUCTION

EXPANSION JUNT- LOCATION IS
DIAGRAMMATIC- RESEE TO DETAIL

NOTES

- FOR CEILING HEIGHTS OF ROOMS, SEE ROOM FINISH SCHEDULE, SHEET A-051.
- FOR WALL TYPES AND FIRE RATINGS OF WALLS, SEE UNIT FLOOR PLANS, SHEETS A-101-A, A-101-B, A-101-C, A-101-D, A-101-E.
- LOCATE SPRINKLER HEADS IN CEILING TILES PER DETAIL.
- ALL LIGHT FIXTURES SHALL BE HUNG AT FOUR POINTS INDEPENDENT OF THE CEILING GRID. PROVIDE UNISTRUTS, ANGLES, ETC. FOR SUPPORT OF LIGHT FIXTURES, SEE SPECIFICATIONS.
- TYPICAL STARTING POINT FOR CEILING GRIDS SHALL BE THE CENTER OF THE SPACE (U.N.O.)
- REQUIRED CEILING CONTROL RATINGS: CLASSROOMS, WORKROOMS, STORAGE ROOMS, READING ROOMS, CIRCULATION, ART ROOM, MODULAR TECHNOLOGY LAB, STUDENT DINING, MUSIC ROOMS, RESTROOMS, LOCKER ROOMS, MECHANICAL/ELECTRICAL SPACES- MINIMUM CLASS 35, NRC 0.70.
- ALL EXPOSED STRUCTURE, DUCTS, DECK, PIPE, AND CONDUITS TO BE PAINTED PER THE ROOM FINISH SCHEDULE (A-051).
- EXPOSED WIRING IS NOT PERMITTED IN EXPOSED CEILING SPACES EXCEPT WIRING IN CABLE TRAYS.
- CONTRACTORS TO COORDINATE ALL CONDUIT, PIPING, STRUCTURAL, AND HVAC WORK WITH SOUNDBAFFLES IN ALL EXPOSED AREAS.
- FIELD VERIFY LOCATION OF ACOUSTICAL CEILING Baffles WITH ARCHITECT.
- PROVIDE AND INSTALL UL DESIGN NO J907 AT VAULT A-120F.
- INFILL PRECAST STRUCTURE.
- ALL LIGHTS TO BE CENTERED ON LAY-IN CEILING TILES AND METAL PANELS UNLESS OTHERWISE

SCALE: As indicated

SHEET NO

A-122