




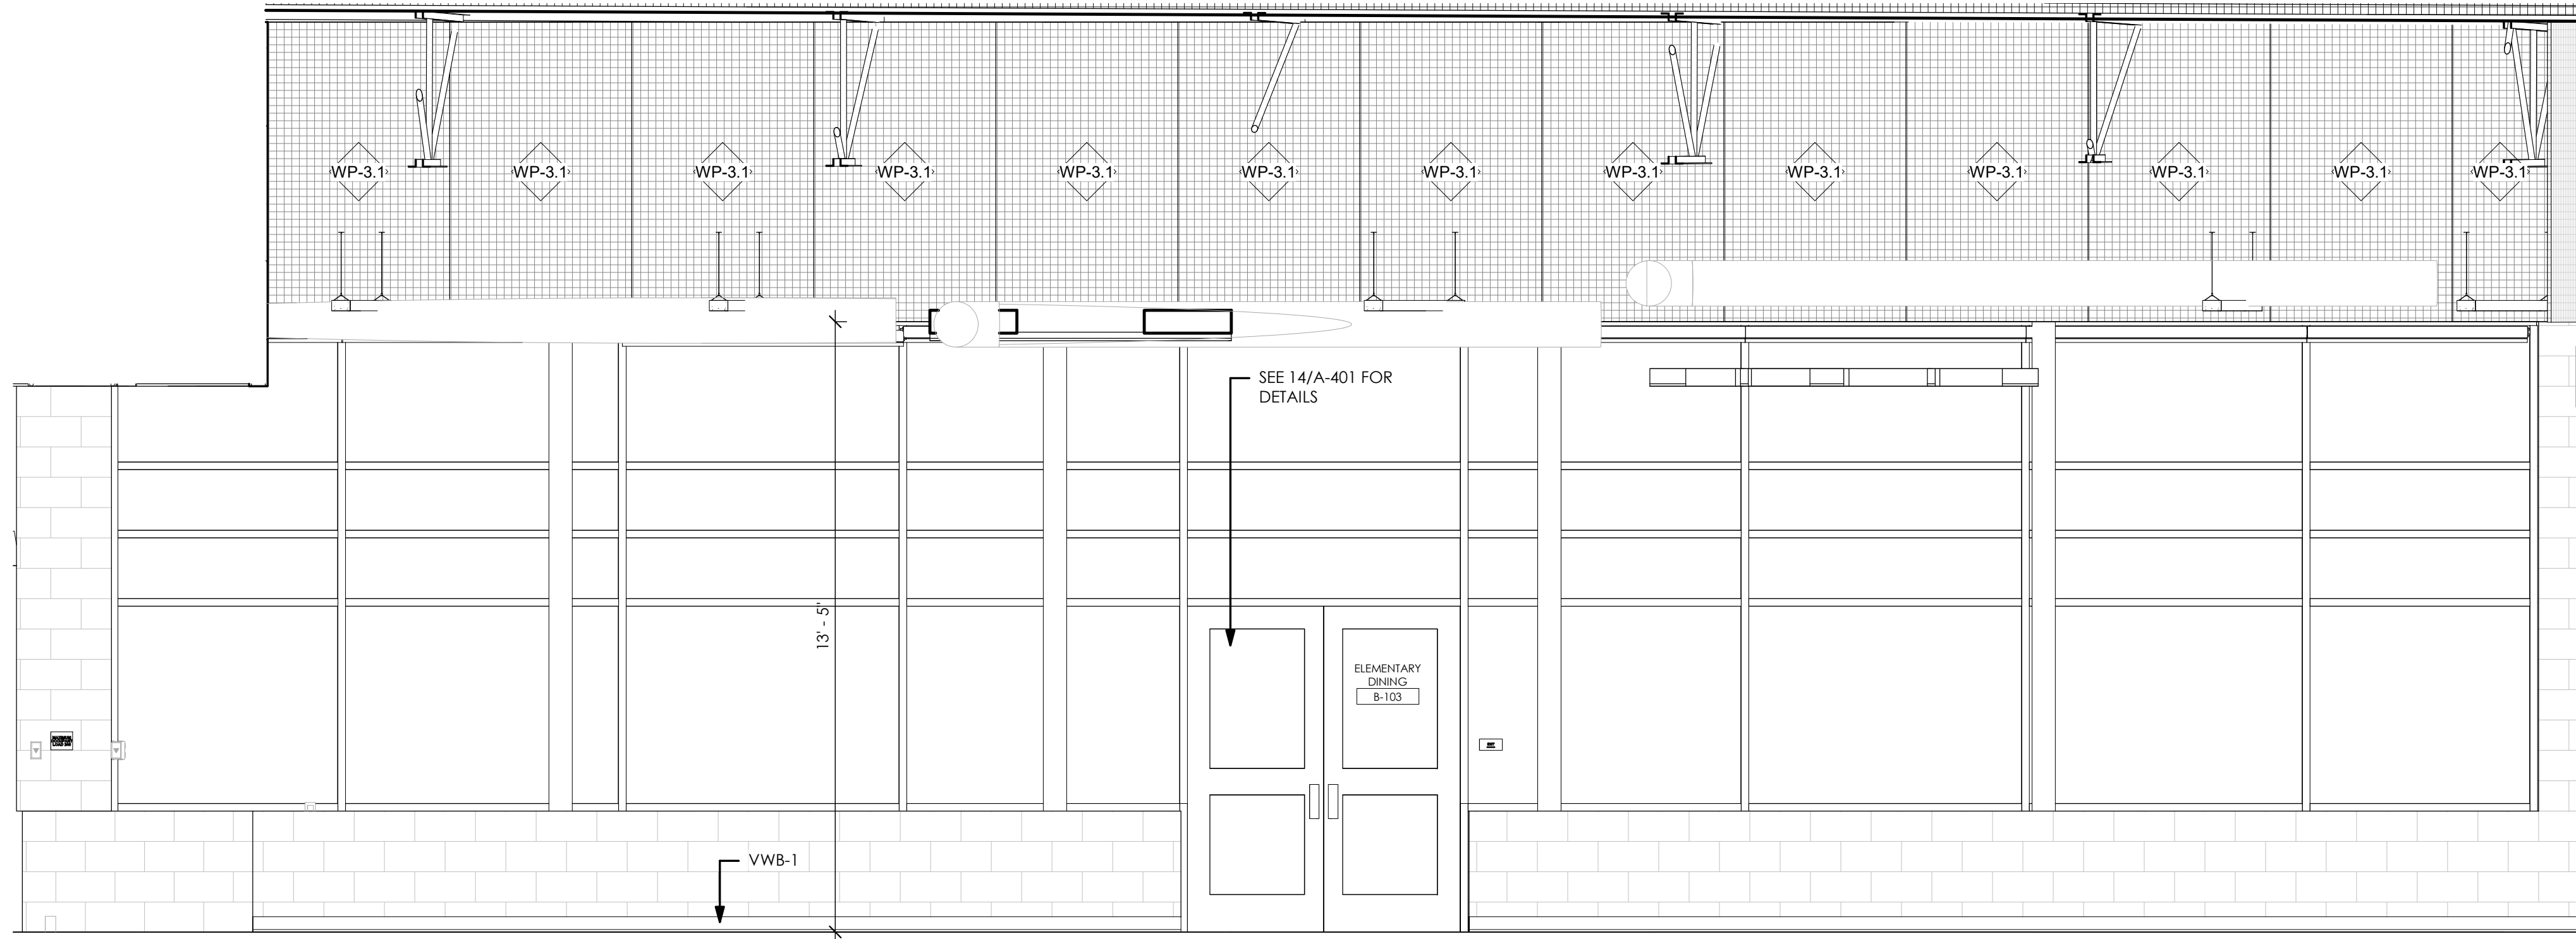


1 ELEMENTARY DINING B-103 - NORTH ELEVATION
3/8" = 1'-0"

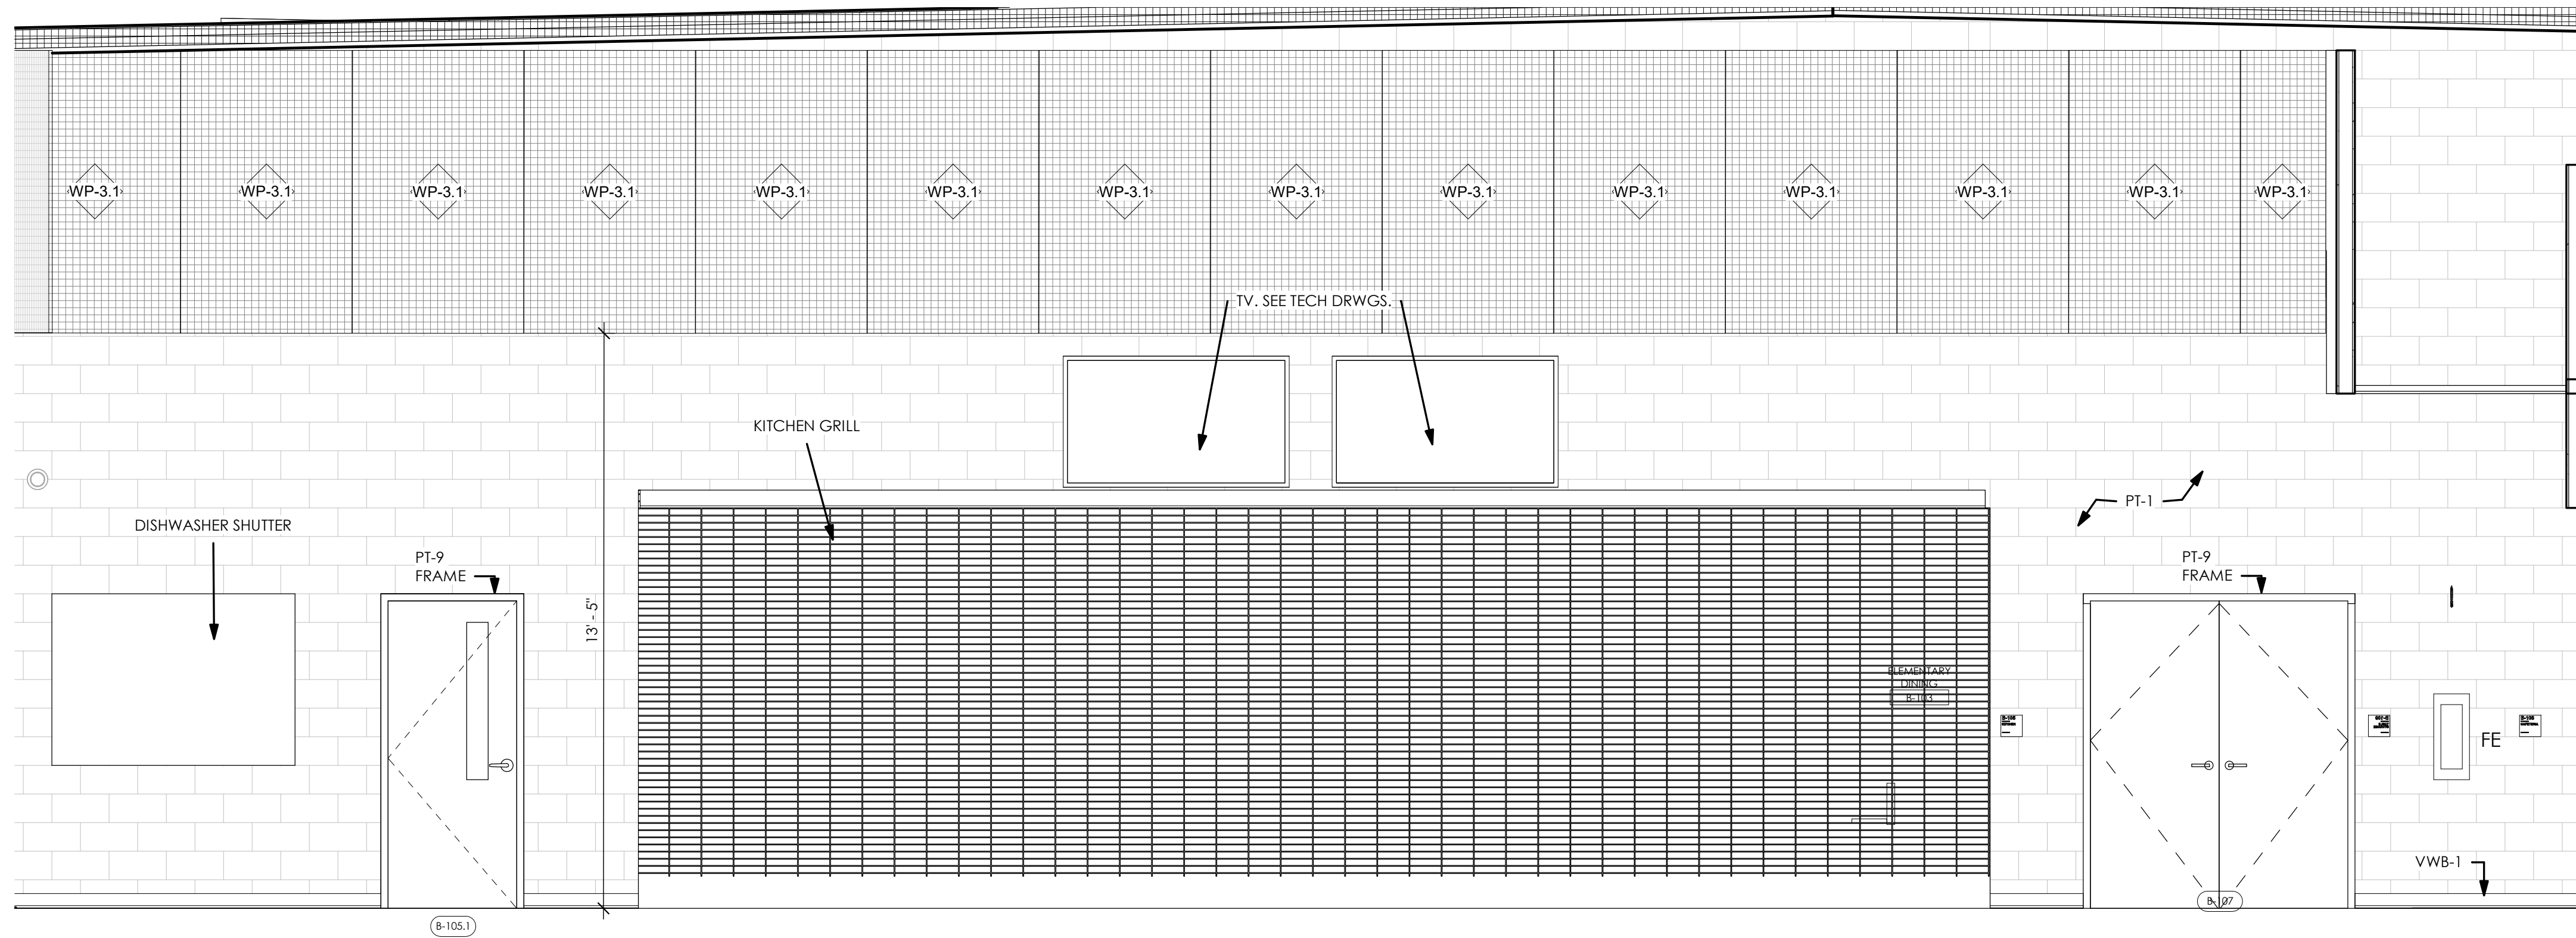


2 ELEMENTARY DINING B-103 - EAST ELEVATION
3/8" = 1'-0"

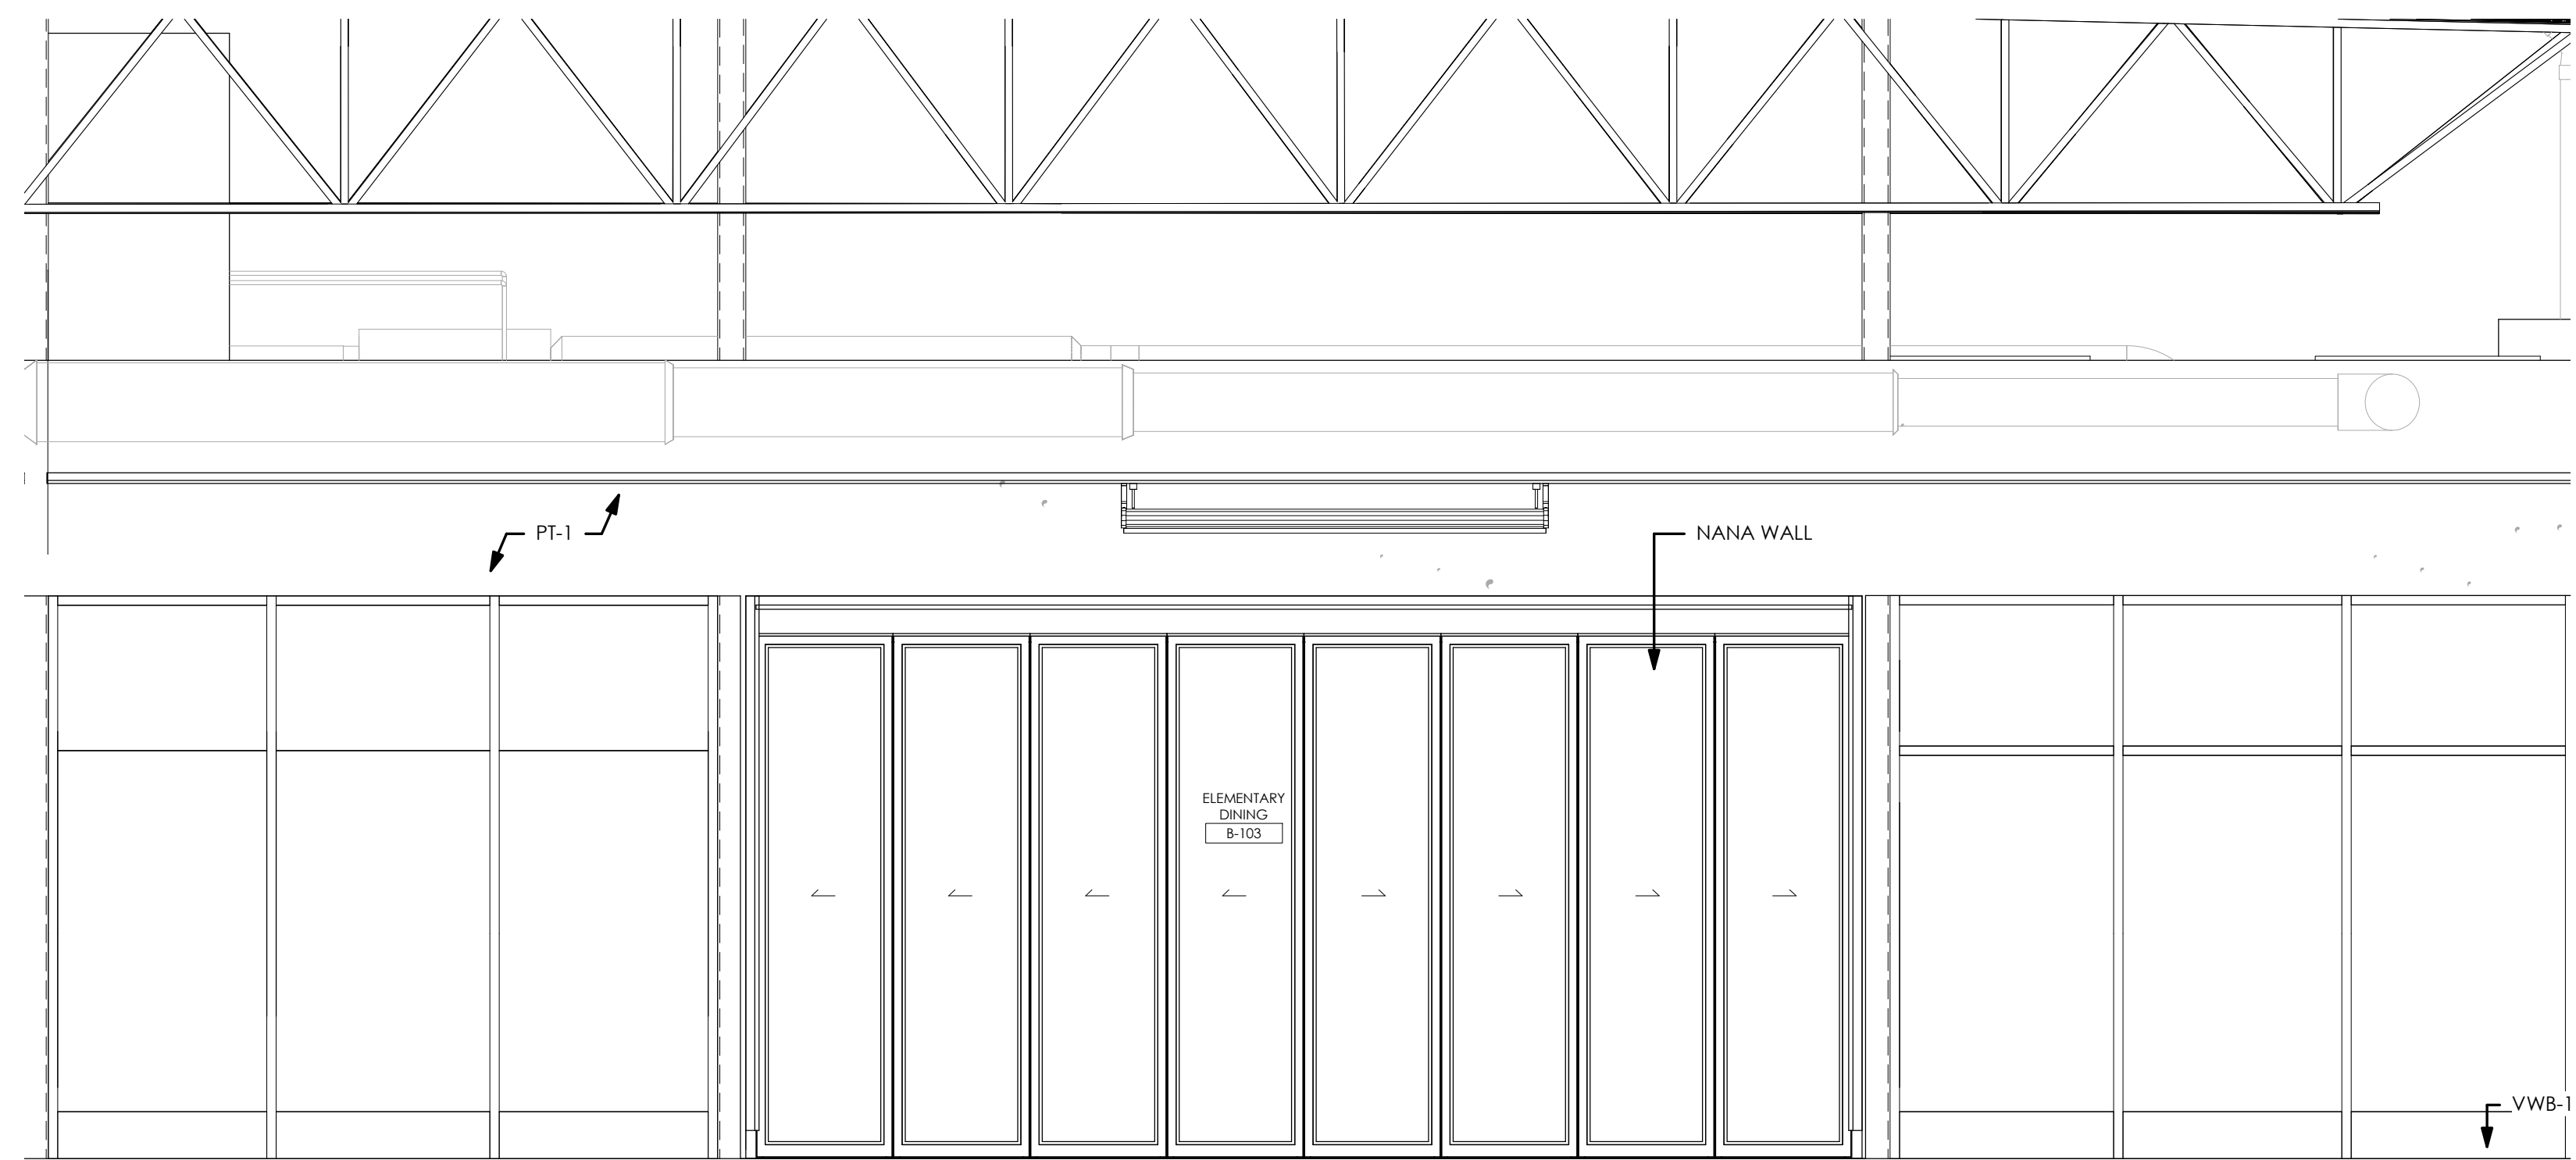


3 ELEMENTARY DINING B-103 - WEST ELEVATION
3/8" = 1'-0"

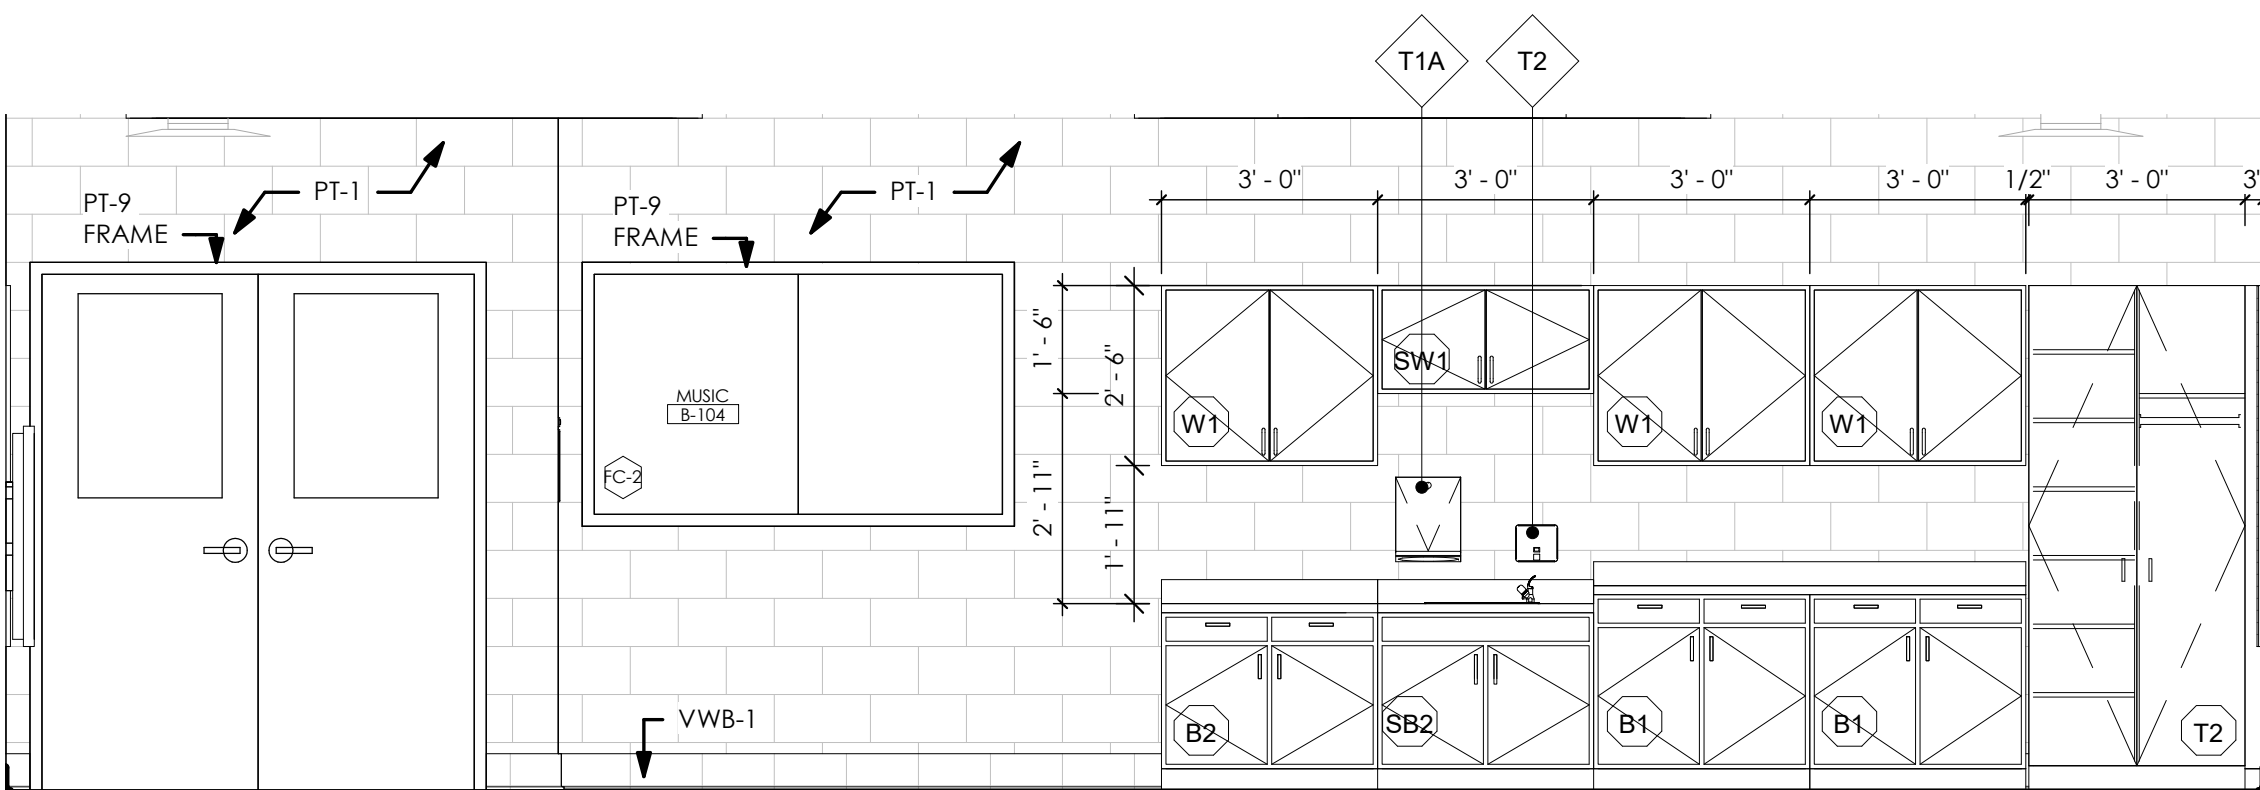


8 MUSIC B-104 - NORTH ELEVATION
3/8" = 1'-0"

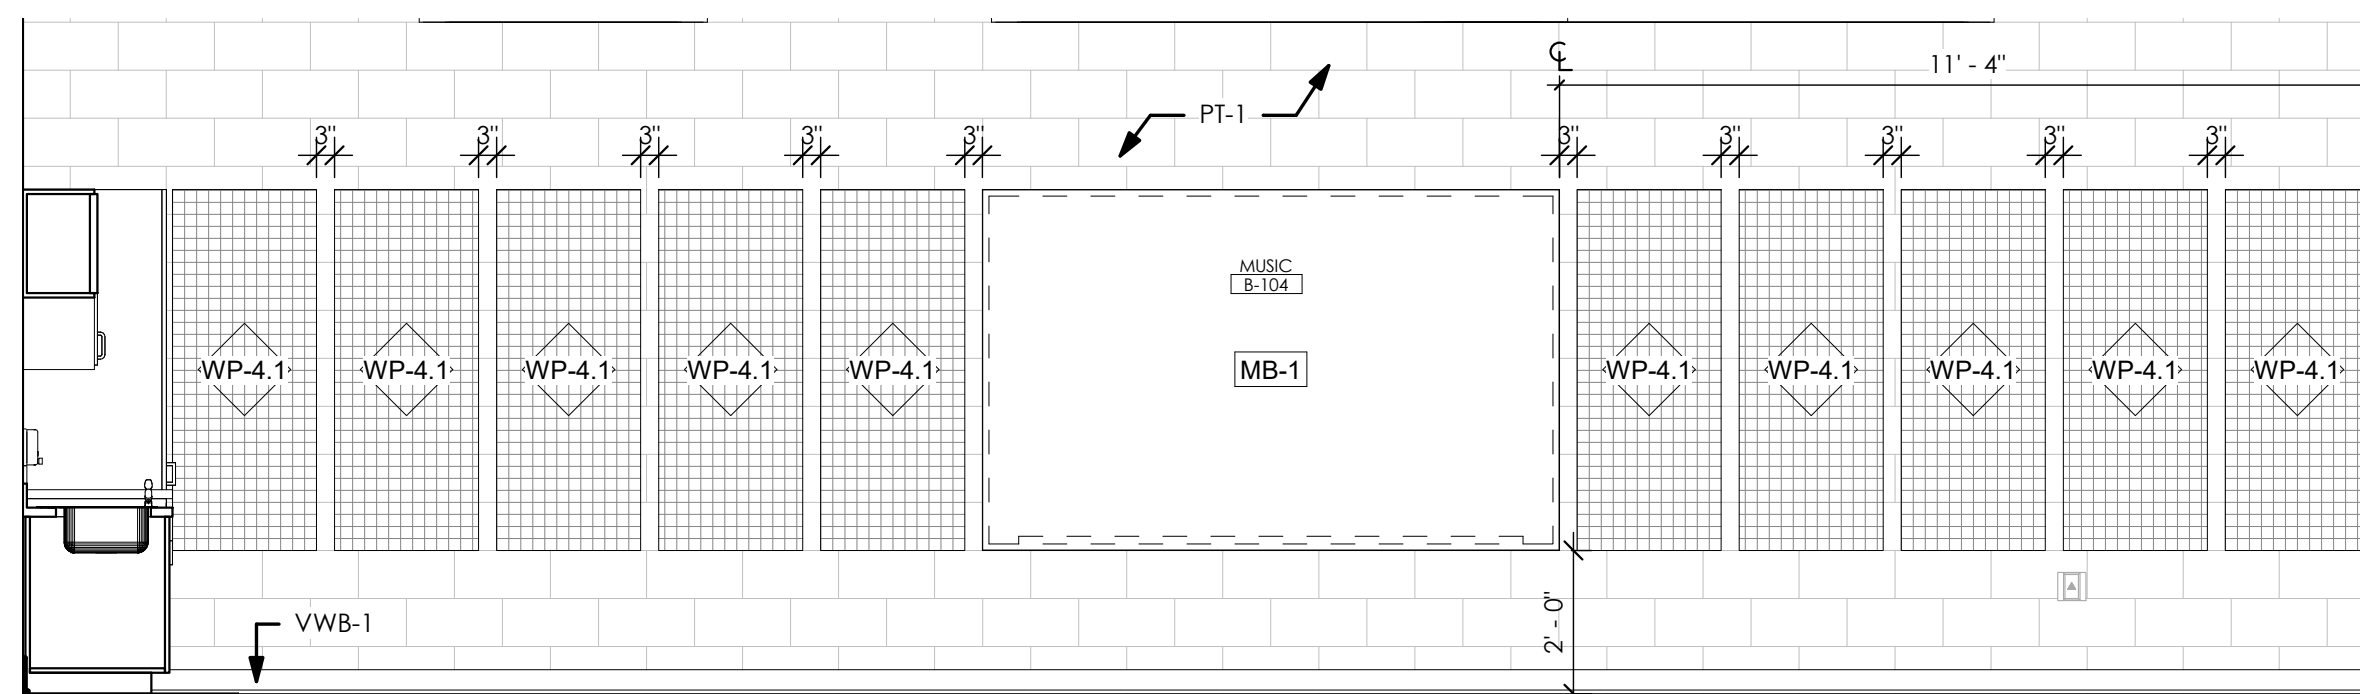


9 MUSIC B-104 - EAST ELEVATION
3/8" = 1'-0"

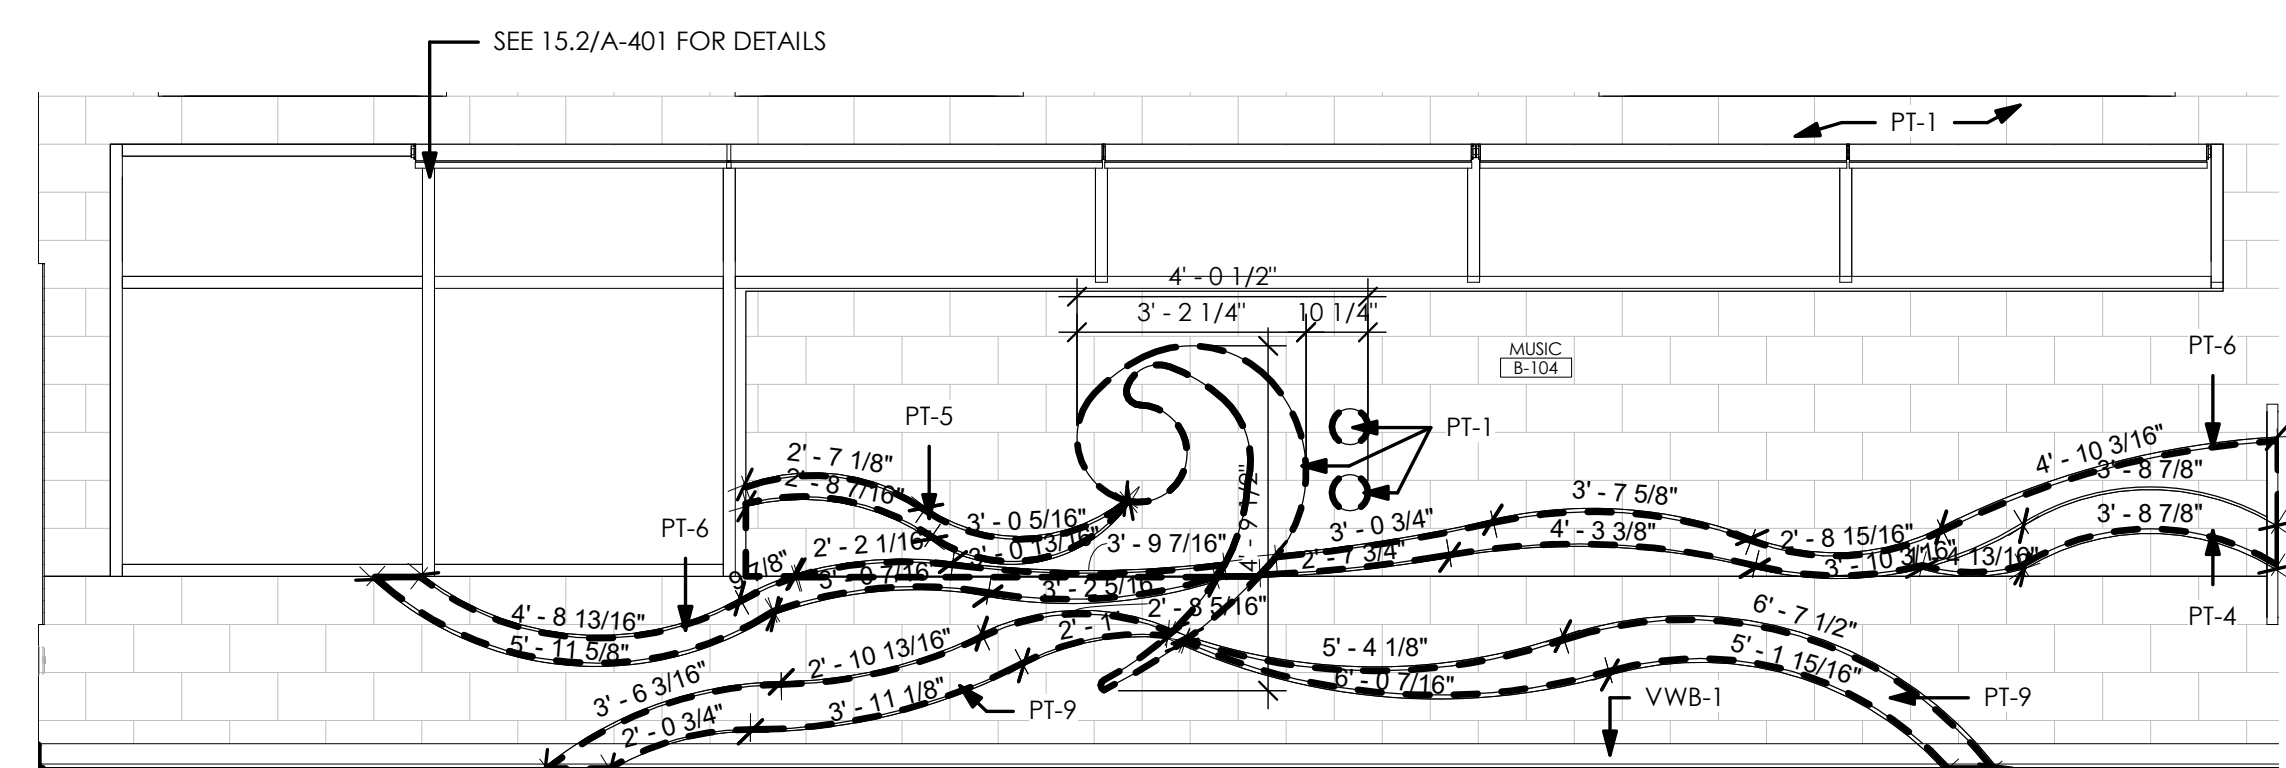


10 MUSIC B-104 - SOUTH ELEVATION
3/8" = 1'-0"

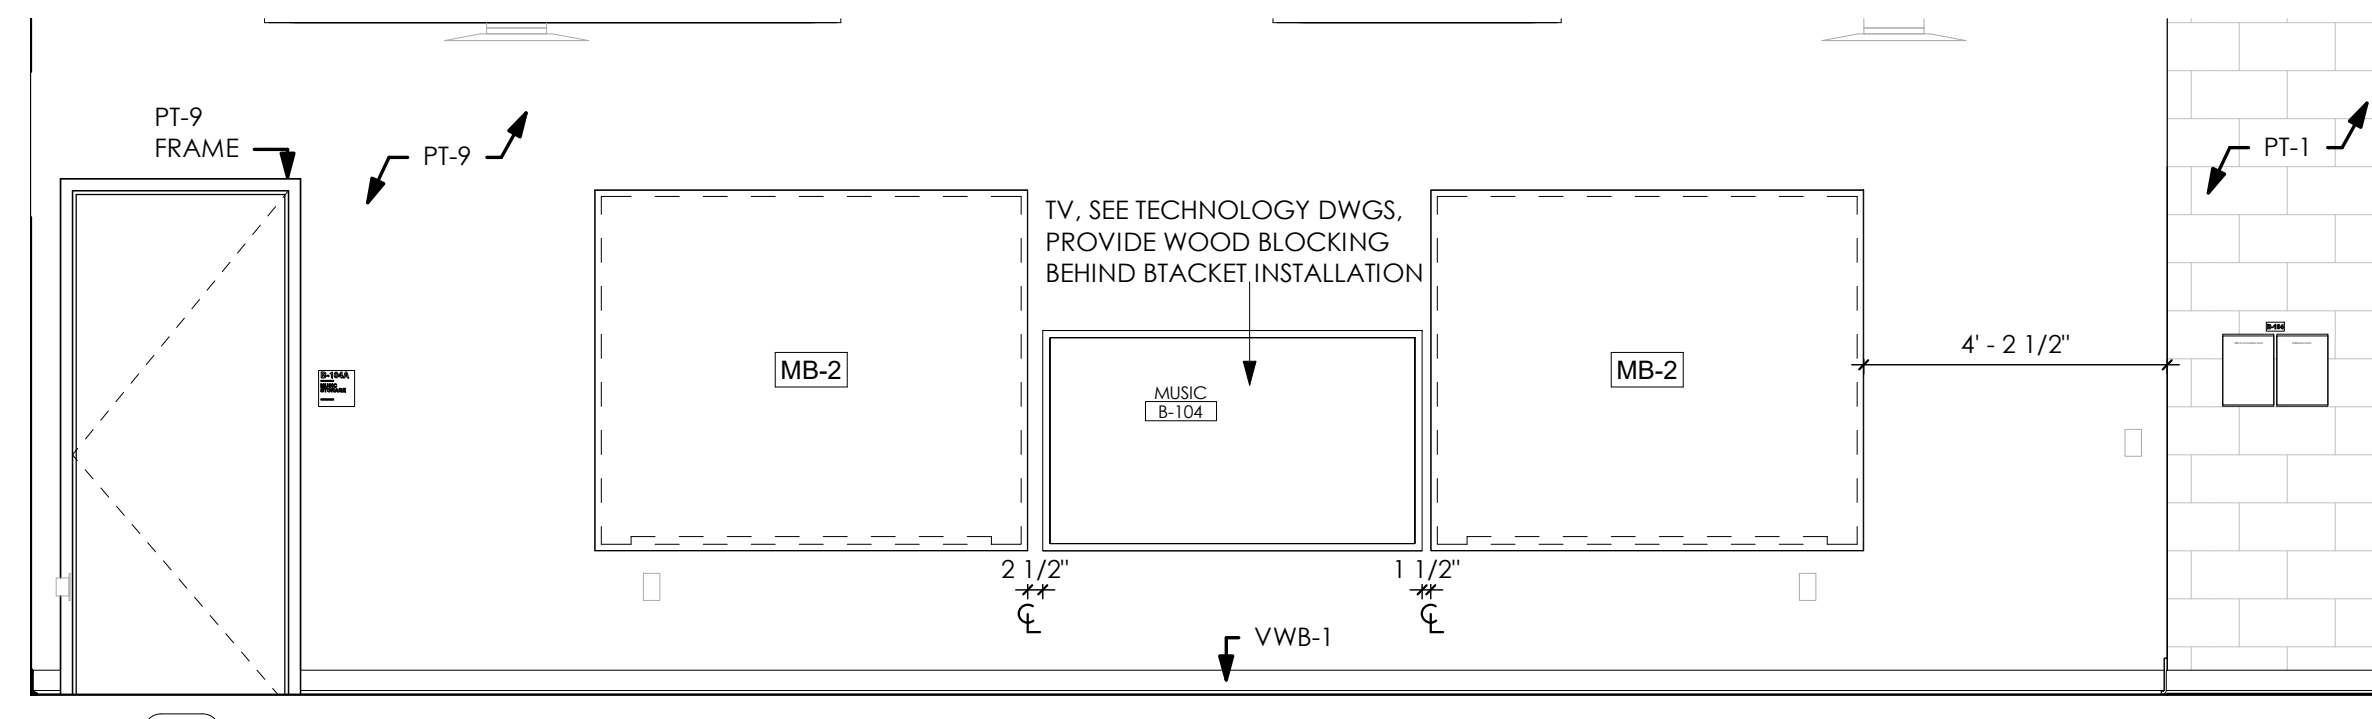


11 MUSIC B-104 - WEST ELEVATION
3/8" = 1'-0"

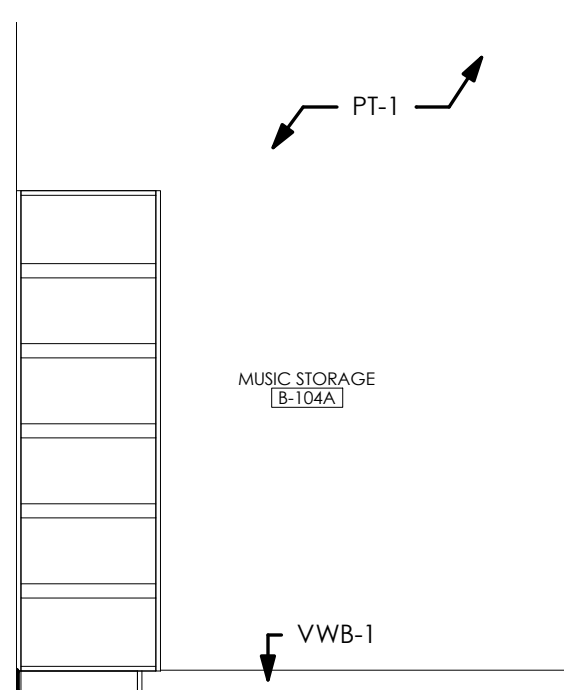


12 MUSIC STORAGE B-104A - NORTH ELEVATION
3/8" = 1'-0"

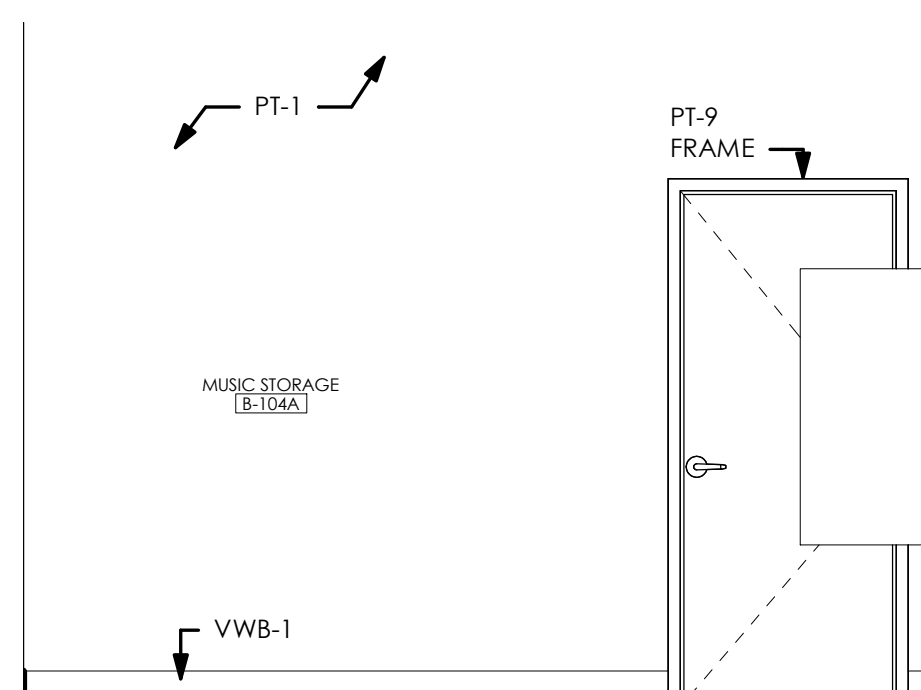

13 MUSIC STORAGE B-104A - EAST ELEVATION
3/8" = 1'-0"

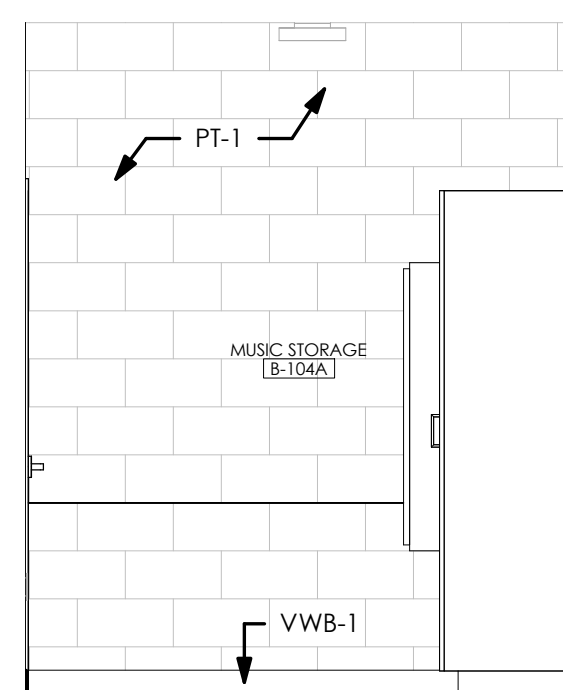

14 MUSIC STORAGE B-104A - SOUTH ELEVATION
3/8" = 1'-0"

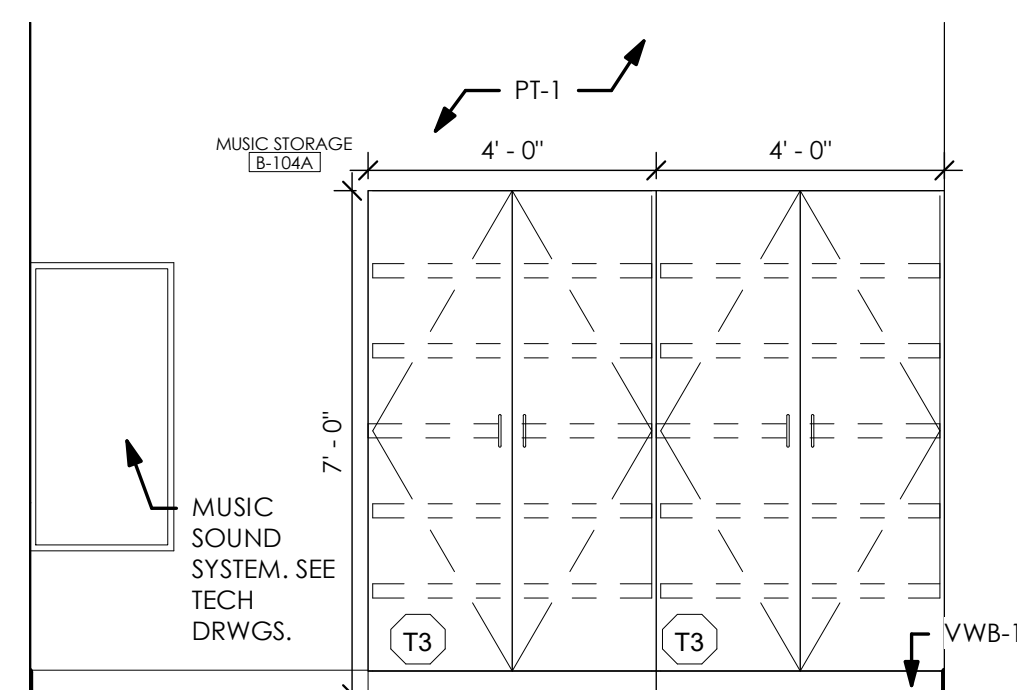


15 MUSIC STORAGE B-104A - WEST ELEVATION
3/8" = 1'-0"

ACCESSORIES	
Key Value	Keynote Text
T1A	PAPER TOWEL DISPENSER
T2	SOAP DISPENSER

INTERIOR ELEVATION GENERAL NOTES
1. SEE A-452 FOR FINISH DETAILS
2. SEE A-453 FOR ACoustICAL PANEL DETAILS
3. SEE E-550 FOR LOCKER AND CUBBIE DETAILS
4. PAINT 8" ABOVE CEILING, TYP.

PROJECT NO
2203-1

ARCHITECTURAL VISION GROUP, LTD
ARCHITECTS
PLANNERS
23850 SPERRY DRIVE
CLEVELAND, OHIO 44145

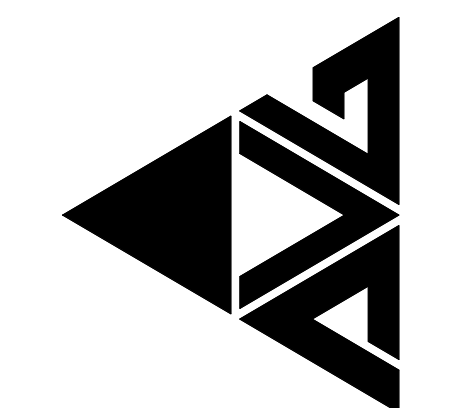

CONSULTANT:

MASSILLON CITY SCHOOL
MASSILLON WEST ELEMENTARY
PK-3
250 29TH STREET NW, MASSILLON, OHIO 44646
MASSILLON CITY SCHOOL DISTRICT MASSILLON, OHIO

DATE	REVISION	DESCRIPTION
7/23/23	100% BID PERMIT SET	
8/1/23	100% BID PERMIT SET	

PROJECT NO 2203-1
DRAWN BY
CHECKED BY
DATE

UNIT B INTERIOR ELEVATIONS

SCALE: As Indicated
SHEET NO
A-258