



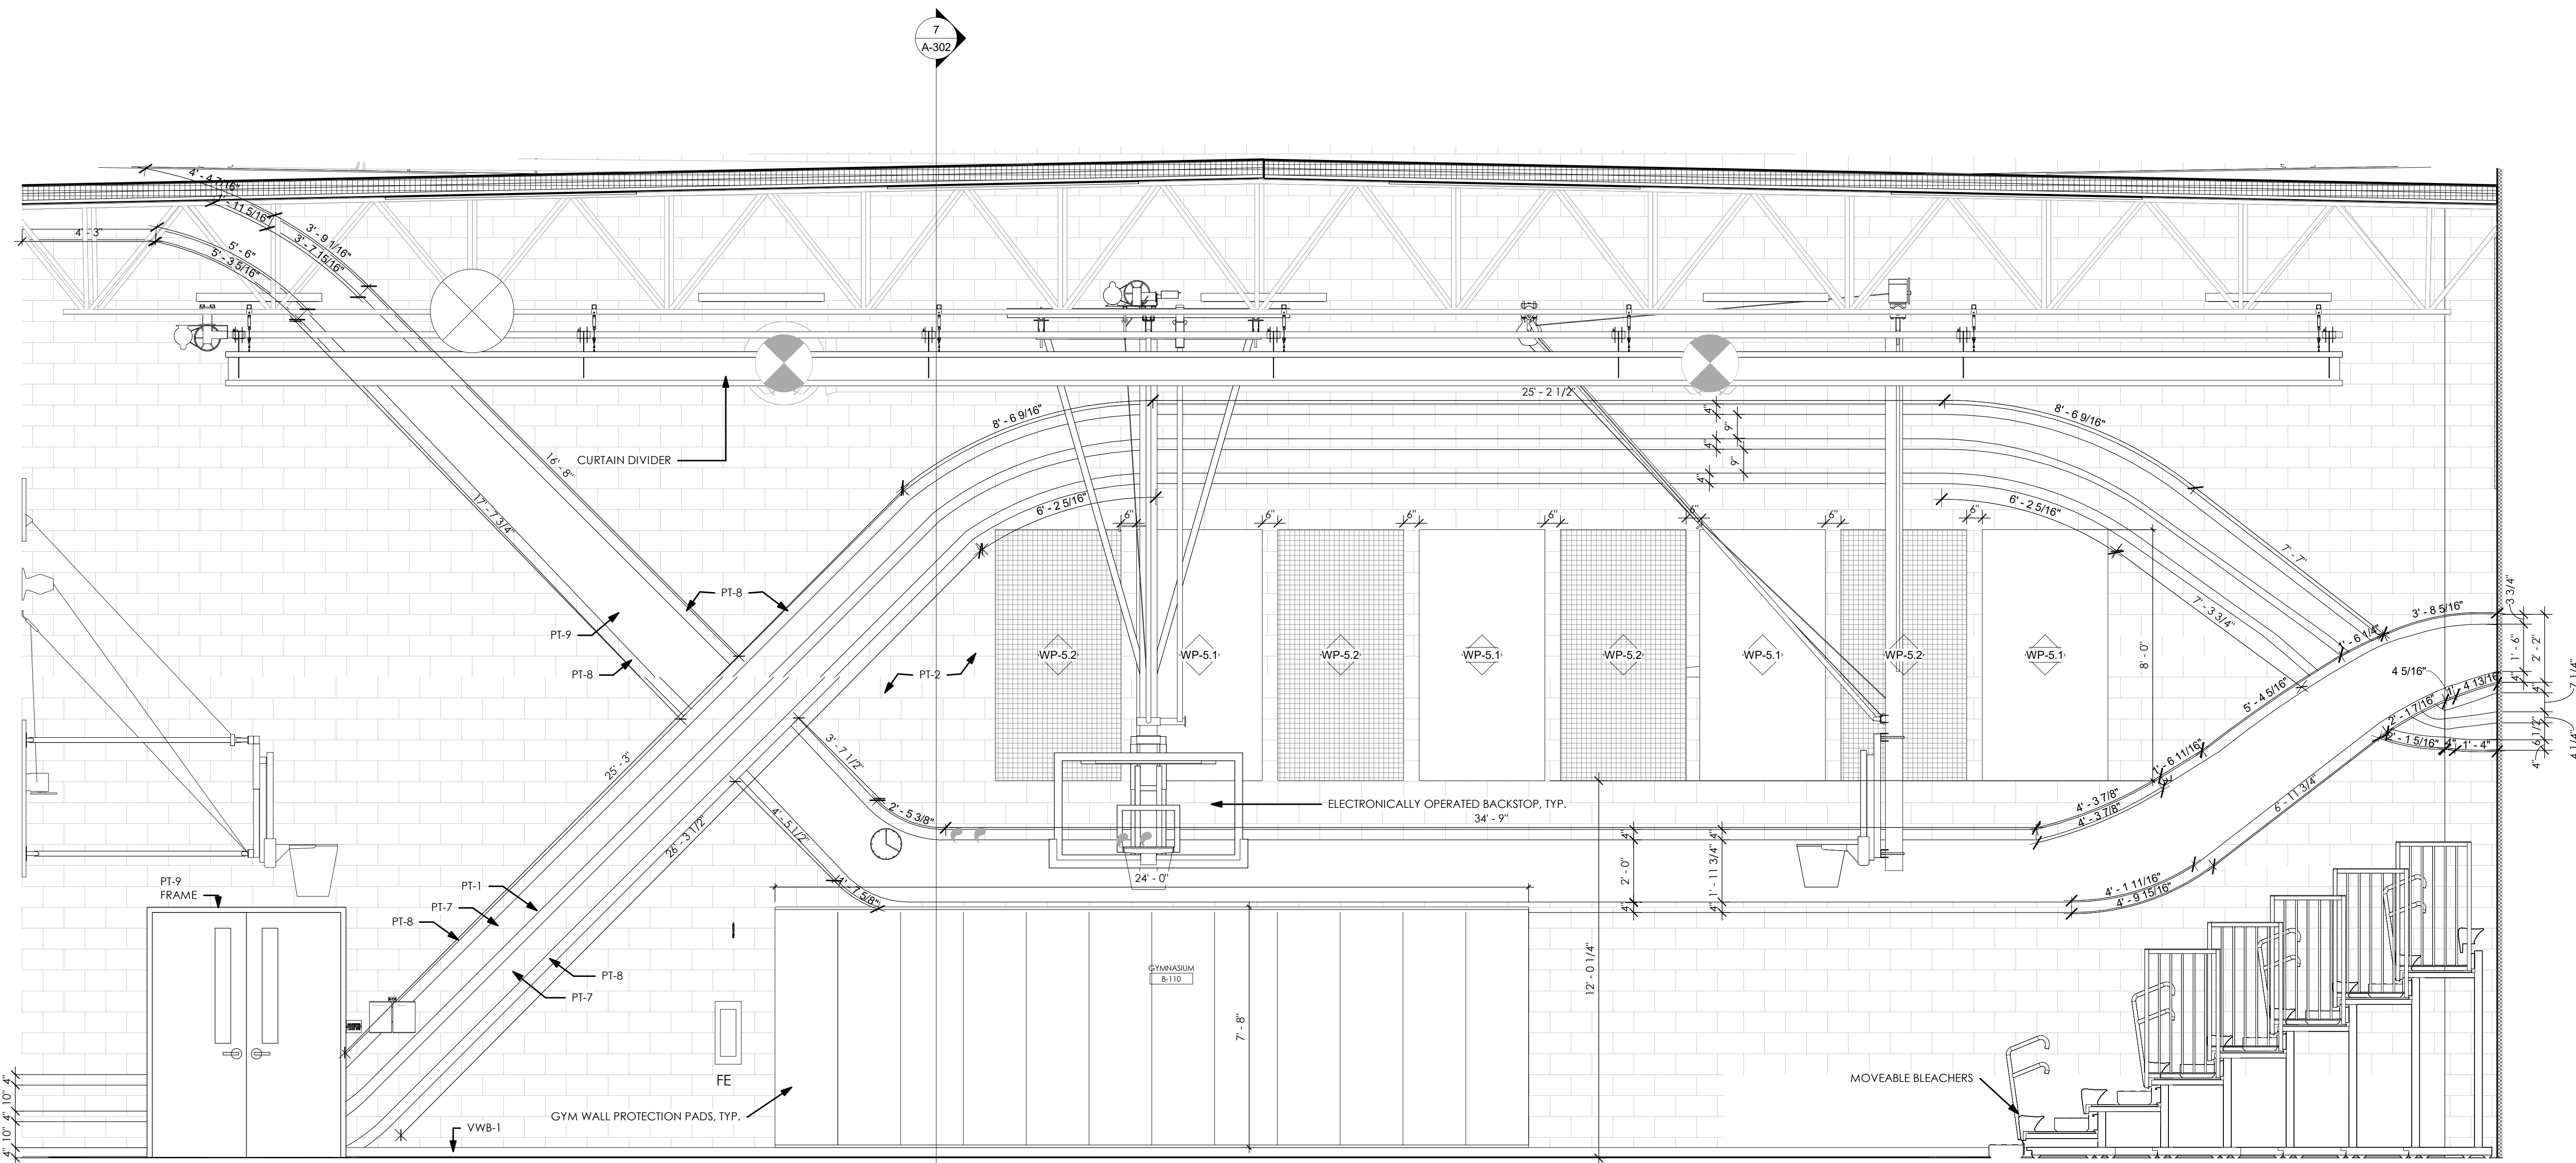

1 GYMNASIUM B-110 - NORTH ELEVATION
3/8" = 1'-0"


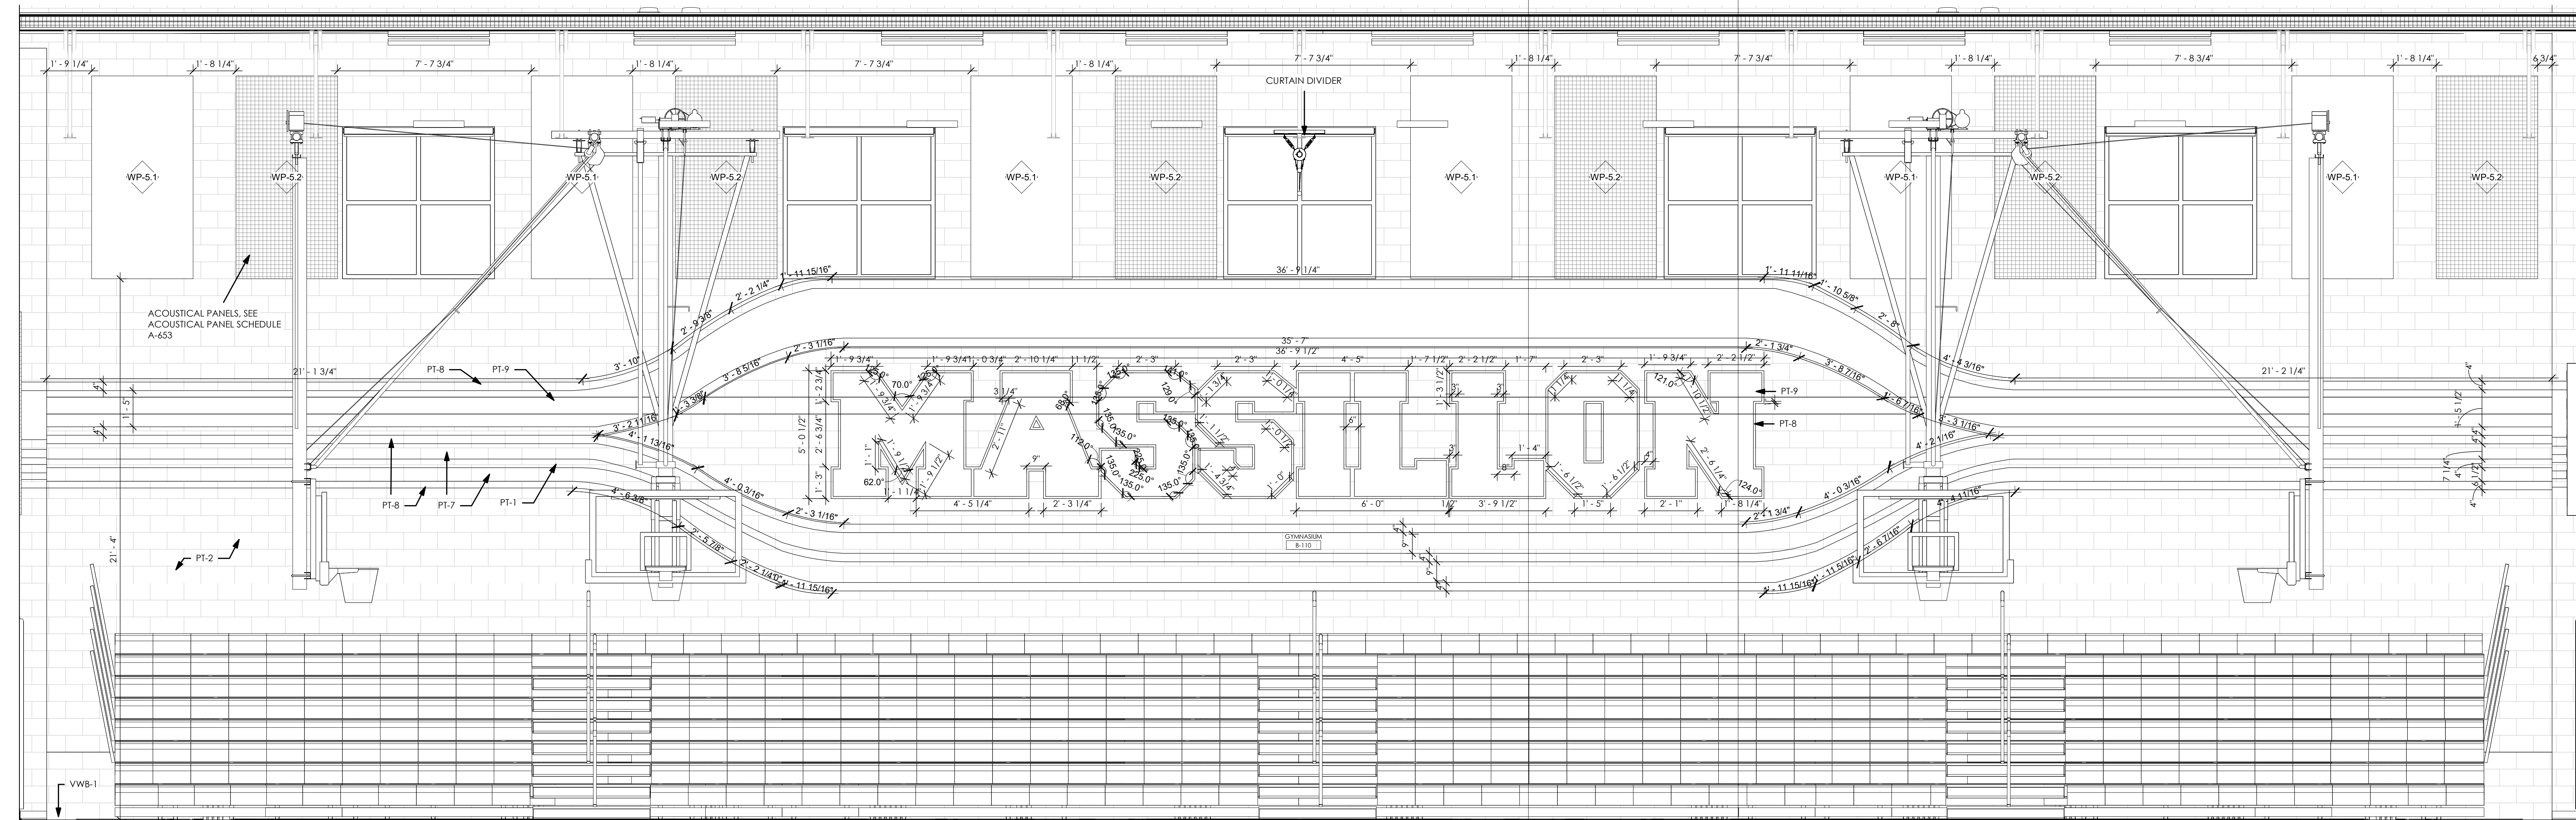


2 GYMNASIUM B-110 - EAST ELEVATION
3/8" = 1'-0"

INTERIOR ELEVATION GENERAL NOTES
1. SEE A-452 FOR FINISH DETAILS
2. SEE A-453 FOR ACOUSTICAL PANEL DETAILS
3. SEE E-550 FOR LOCKER AND CUBBLE DETAILS
4. PAINTS ABOVE CEILING, TYP.

PROJECT NO
2203-1

ARCHITECTURAL VISION GROUP, LTD
ARCHITECTS
PLANNERS
23850 SPERRY DRIVE
CLEVELAND, OHIO 44145

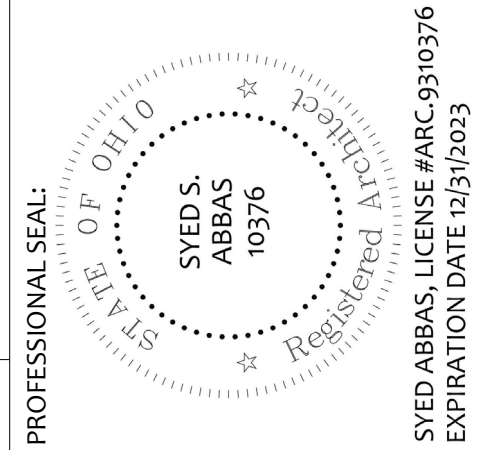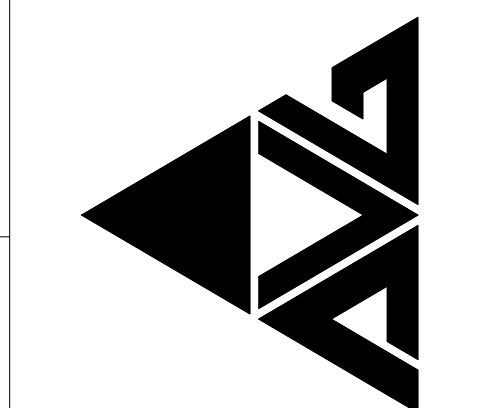

CONSULTANT:

MASSILLON CITY SCHOOL
MASSILLON WEST ELEMENTARY
PK-3
250 29TH STREET NW, MASSILLON, OHIO 44646
MASSILLON CITY SCHOOL DISTRICT MASSILLON, OHIO

DATE	ISSUED FOR	DESCRIPTION
7/23/23	100% BID PERMIT SET	

PROJECT NO 2203-1
DRAWN BY
CHECKED BY
DATE

UNIT B INTERIOR
ELEVATIONS

SCALE: As Indicated
SHEET NO
A-260