



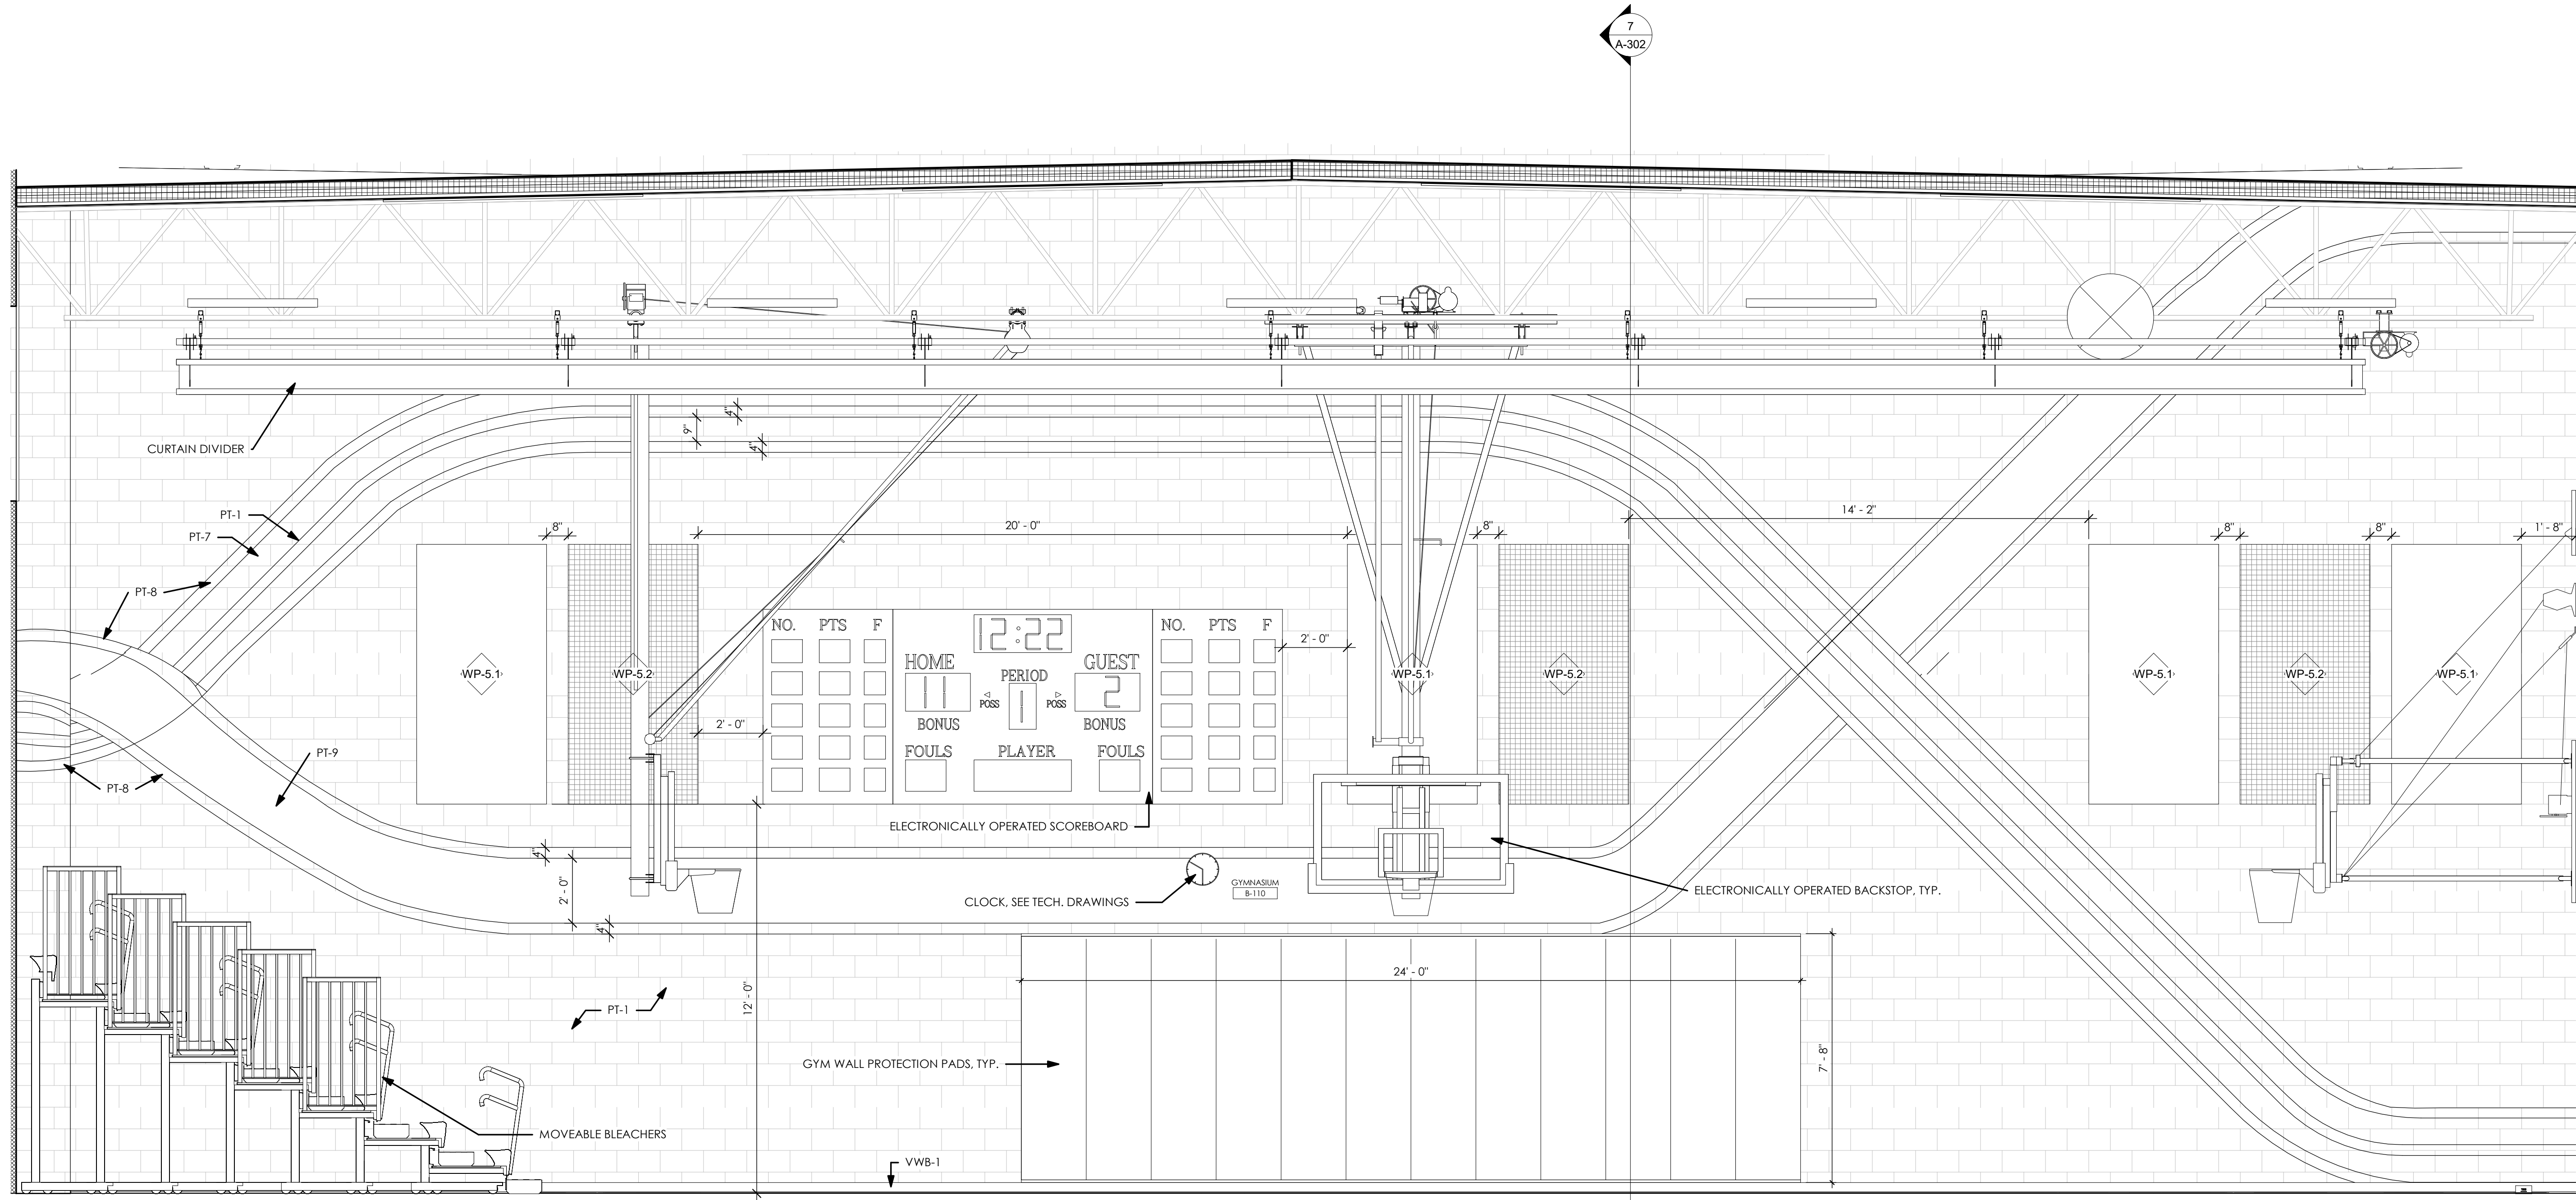

1 GYMNASIUM B-110 - SOUTH ELEVATION
3/8" = 1'-0"

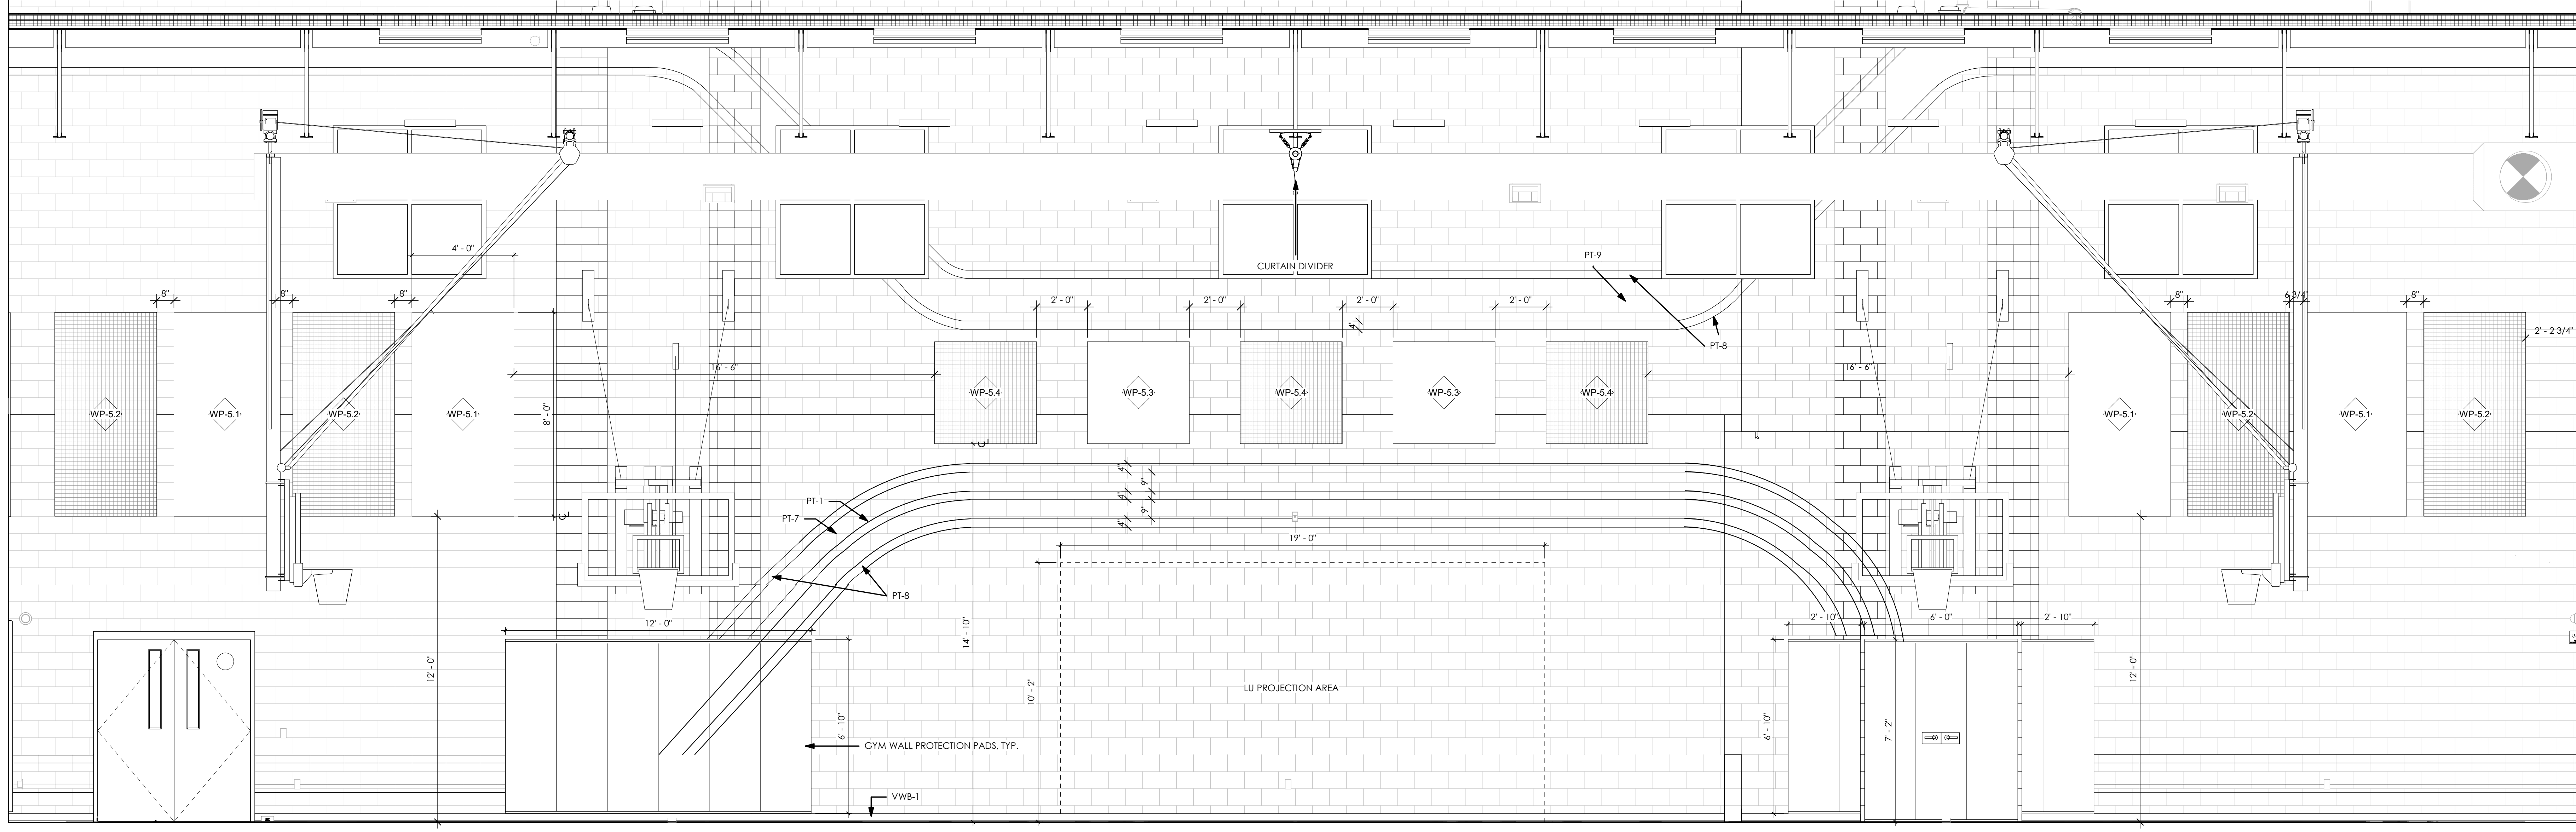


2 GYMNASIUM B-110 - WEST ELEVATION
3/8" = 1'-0"

INTERIOR ELEVATION GENERAL NOTES
1. SEE A-602 FOR FINISH DETAILS
2. SEE A-603 FOR ACoustICAL PANEL DETAILS
3. SEE E-501 FOR LOCKER AND CURBIE DETAILS
4. PAINT & ABOVE CEILING, TYP.

PROJECT NO
2203-1

ARCHITECTURAL VISION GROUP, LTD
ARCHITECTS
23850 SPERRY DRIVE
CLEVELAND, OHIO 44145

PLANNERS

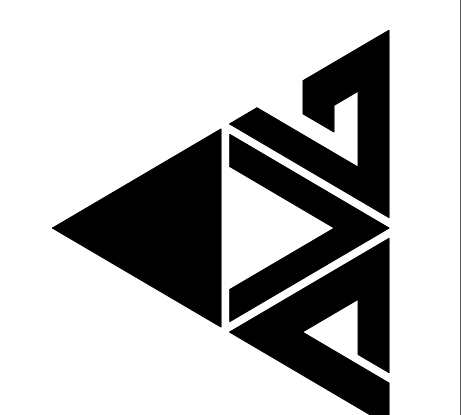

PROFESSIONAL SEAL
STATE OF OHIO
SYED S.
10376
EXPIRATION DATE 12/31/2023

CONSULTANT:
MASSILLON CITY SCHOOL
MASSILLON WEST ELEMENTARY
PK-3
250 29TH STREET NW, MASSILLON, OHIO 44646
MASSILLON CITY SCHOOL DISTRICT MASSILLON, OHIO

NO.	DATE	DESCRIPTION
7/23/23	100% BID PERMIT SET	ISSUED AS:

UNIT B INTERIOR
ELEVATIONS

SCALE: As Indicated
SHEET NO
A-261