




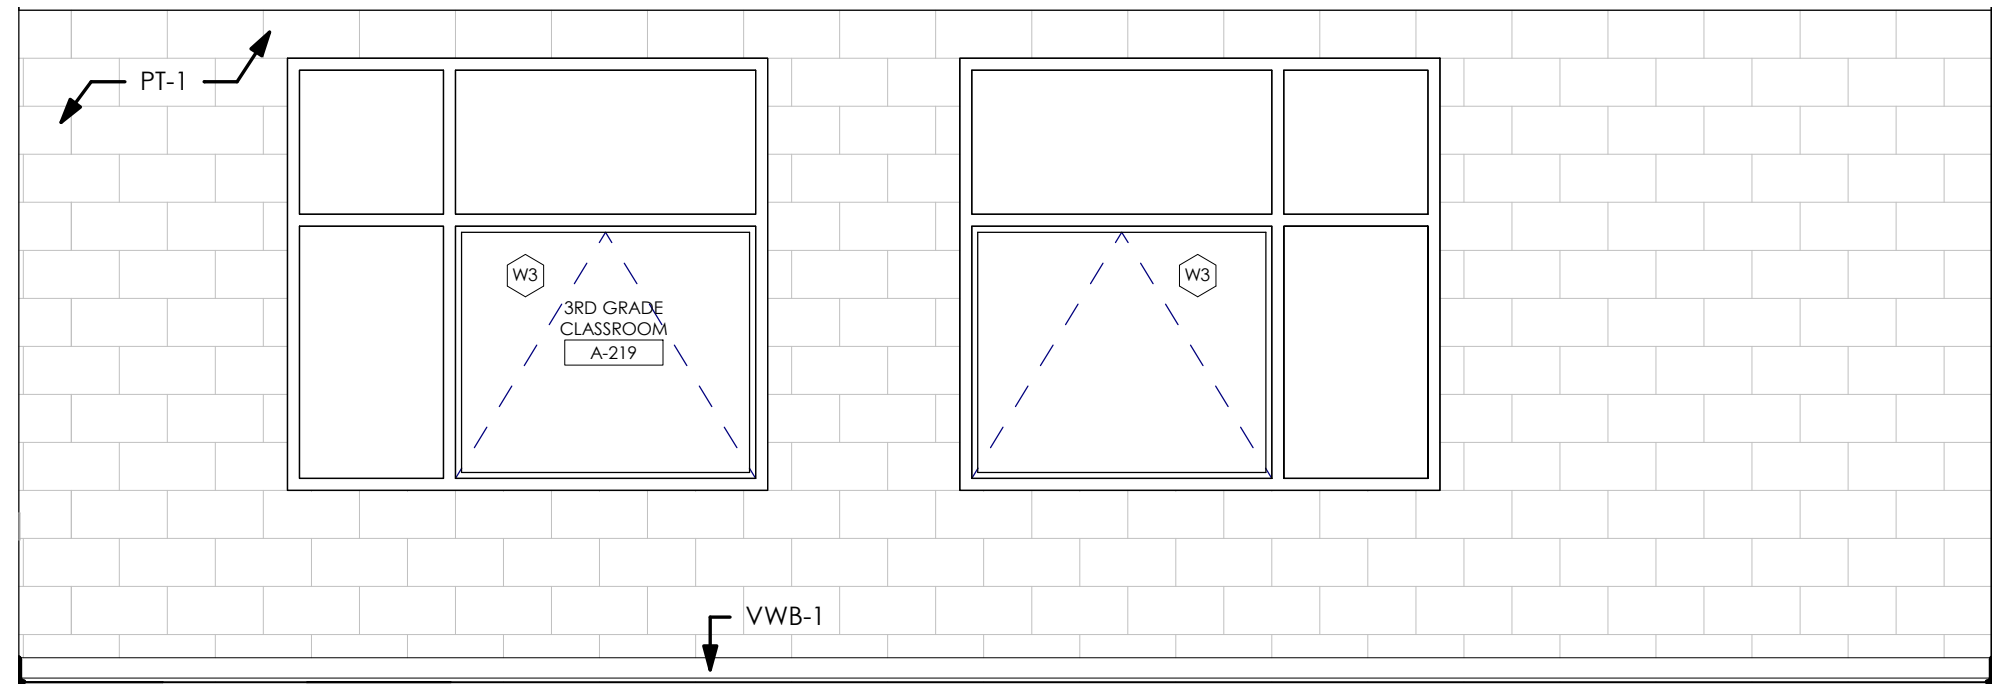


1 3RD GRADE CLASSROOM A-219 - NORTH ELEVATION
3/8" = 1'-0"

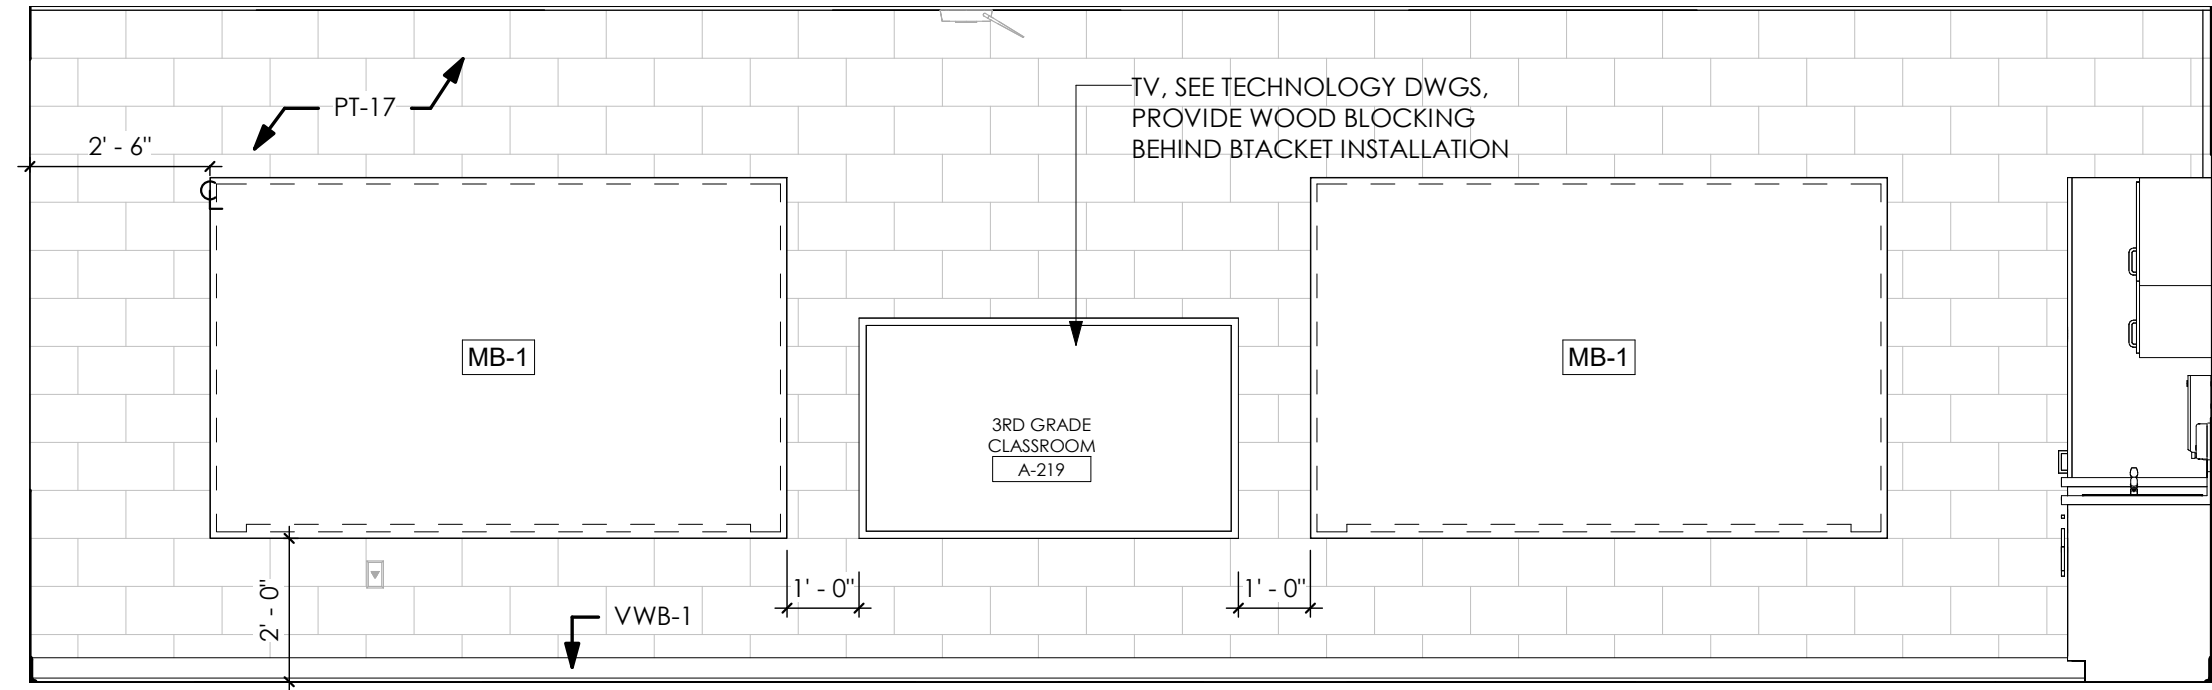


2 3RD GRADE CLASSROOM A-219 - EAST ELEVATION
3/8" = 1'-0"

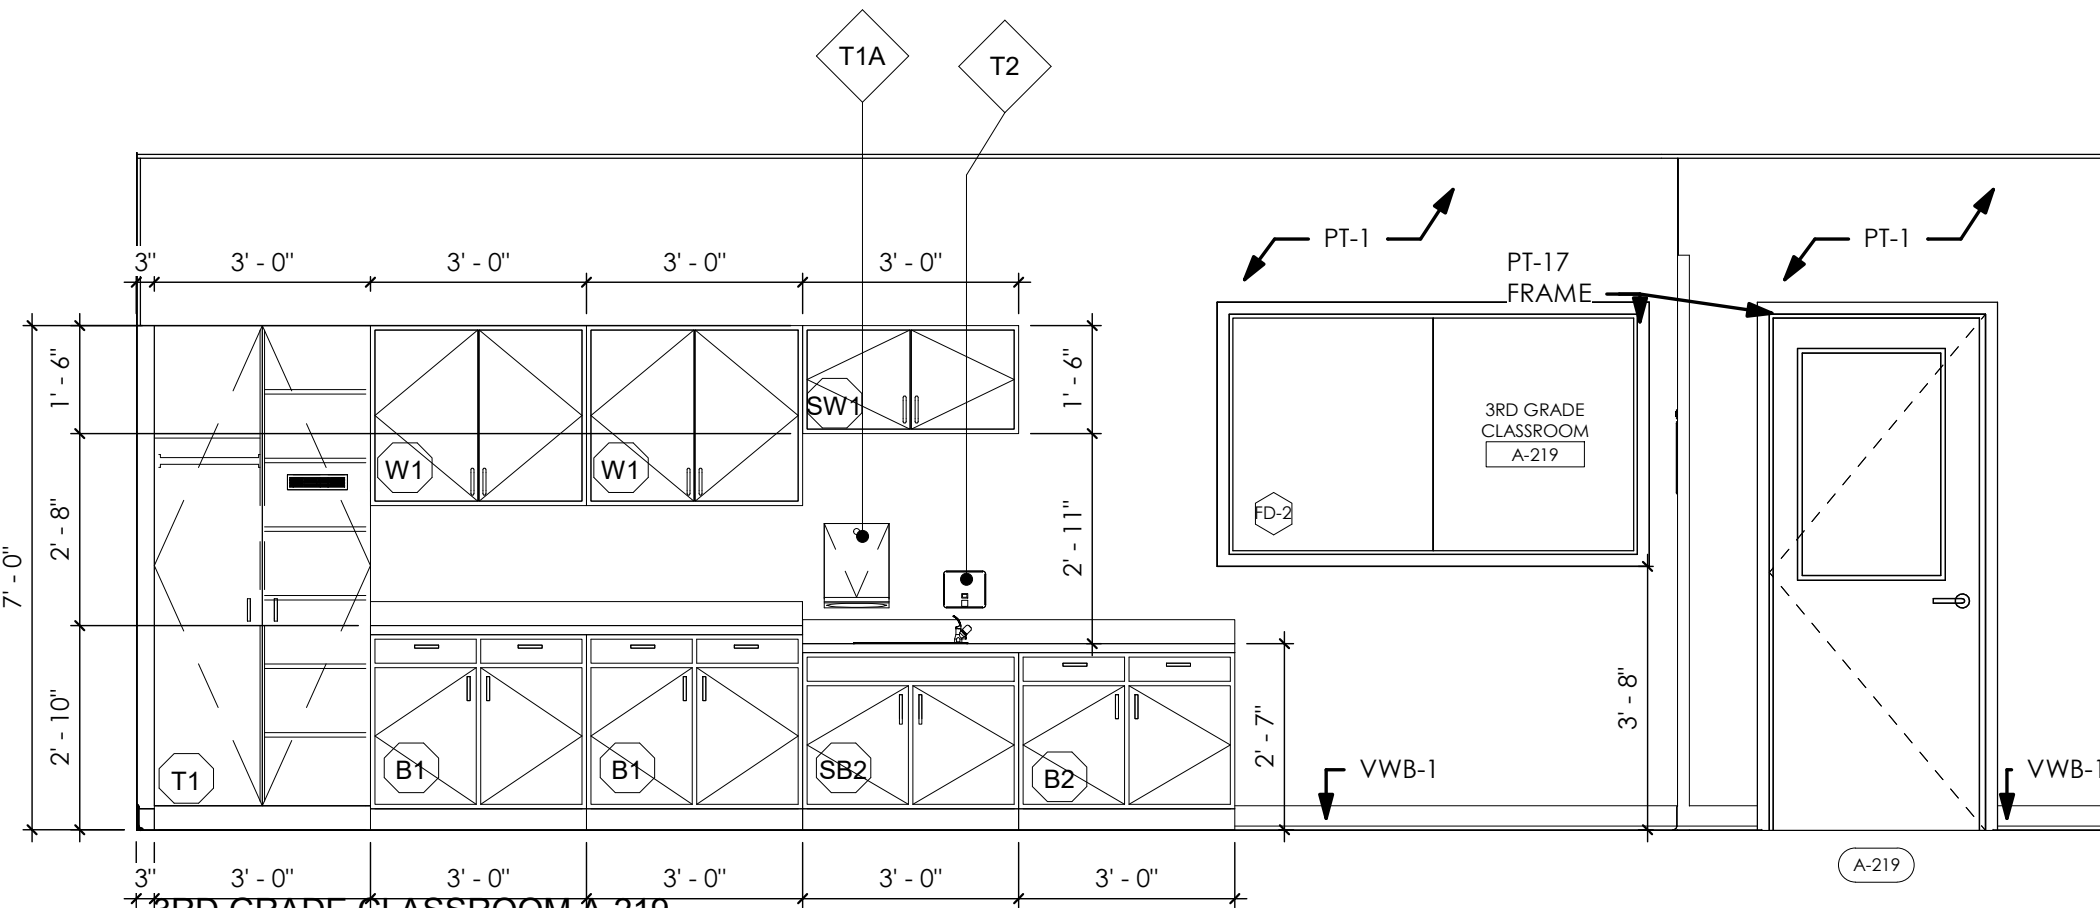


3 3RD GRADE CLASSROOM A-219 - SOUTH ELEVATION
3/8" = 1'-0"

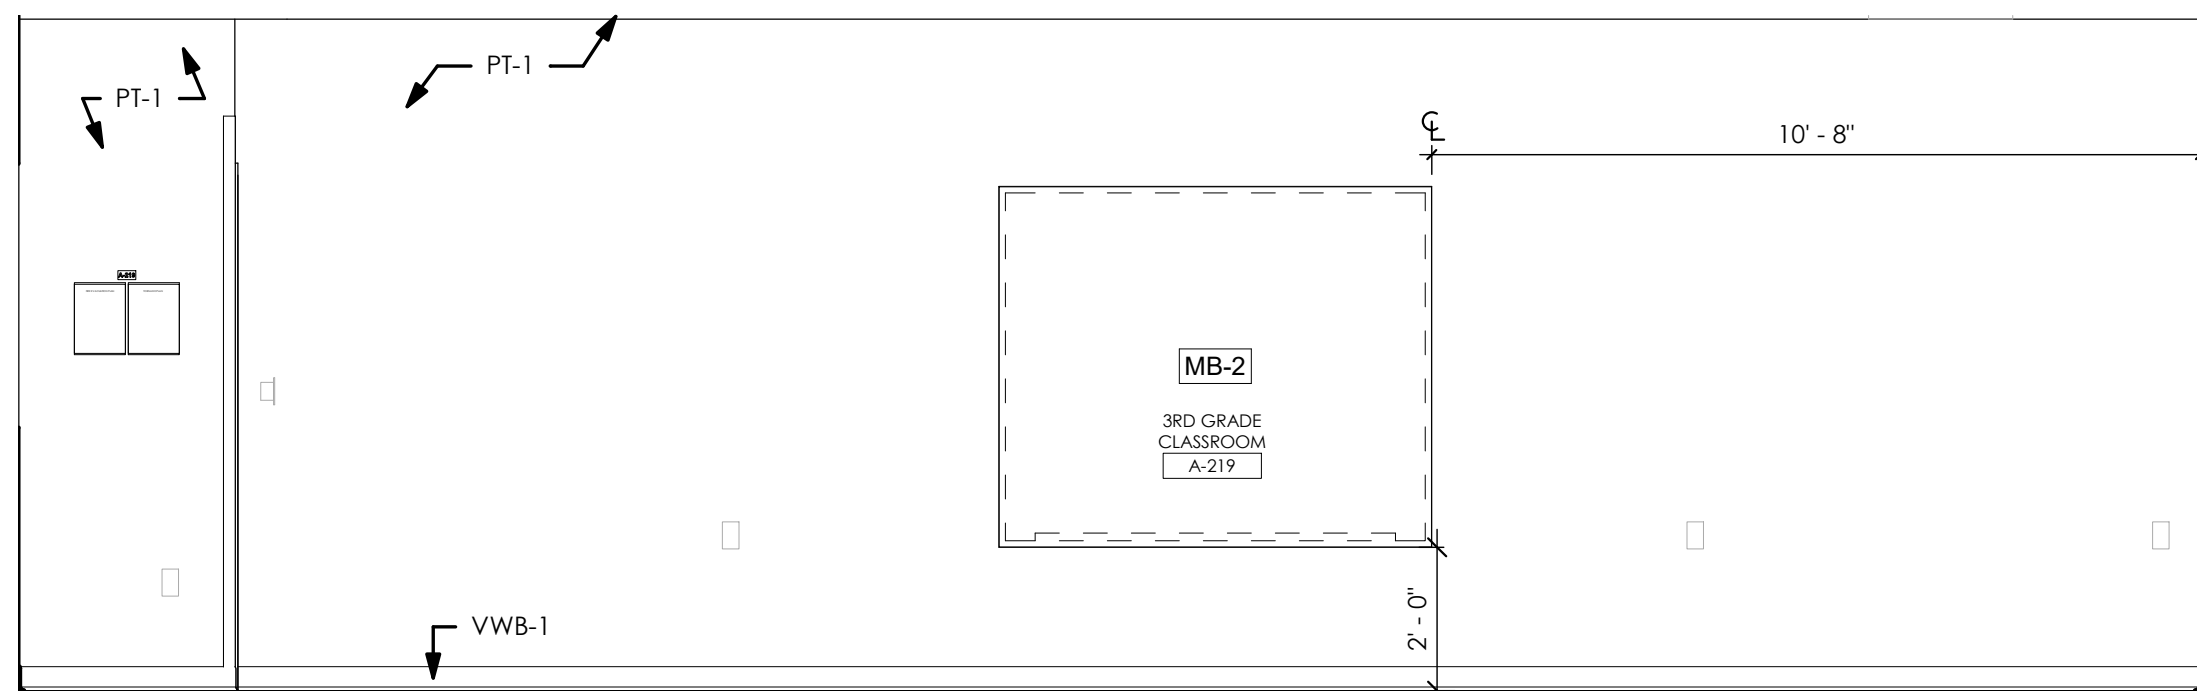


4 3RD GRADE CLASSROOM A-219 - WEST ELEVATION
3/8" = 1'-0"

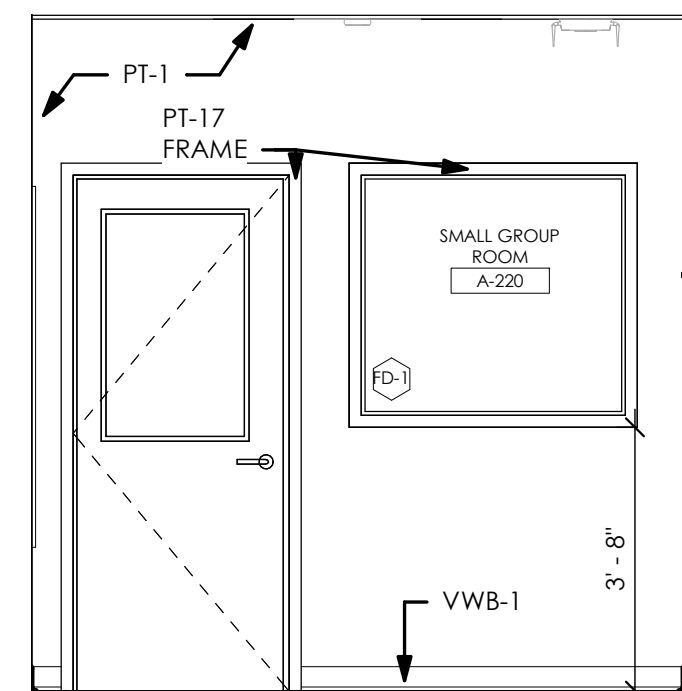


5 SMALL GROUP ROOM A-220 - NORTH ELEVATION
3/8" = 1'-0"

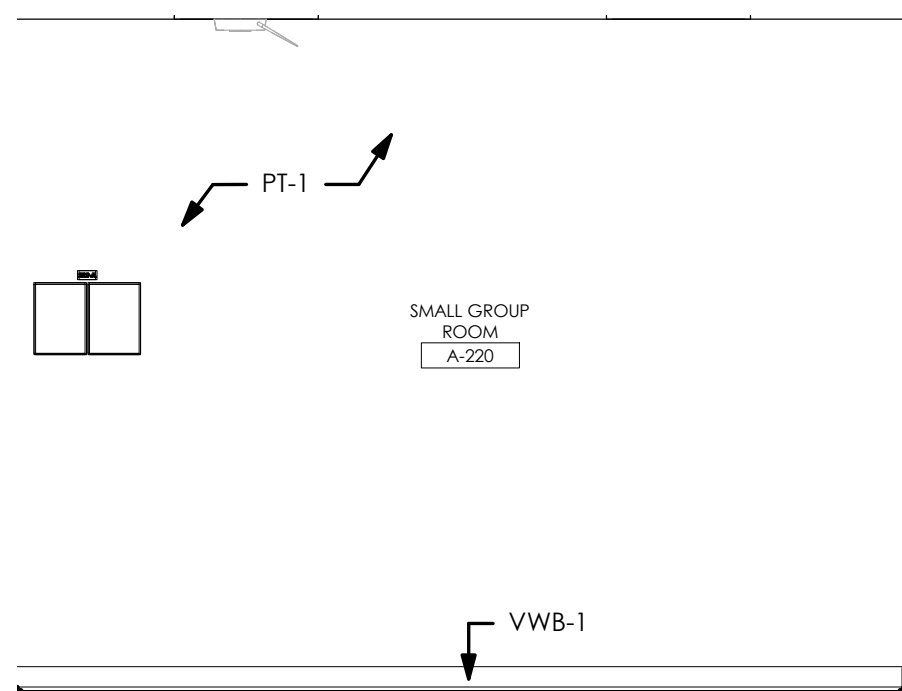


6 SMALL GROUP ROOM A-220 - EAST ELEVATION
3/8" = 1'-0"

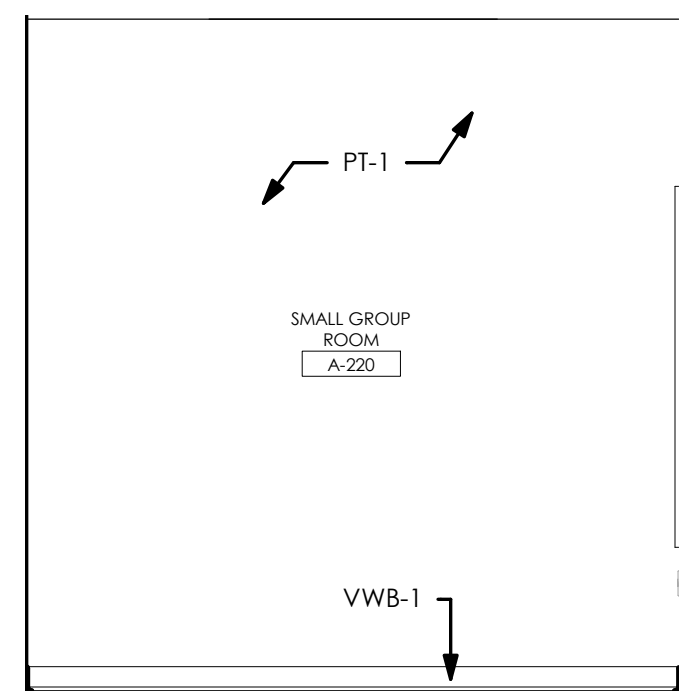


7 SMALL GROUP ROOM A-220 - SOUTH ELEVATION
3/8" = 1'-0"

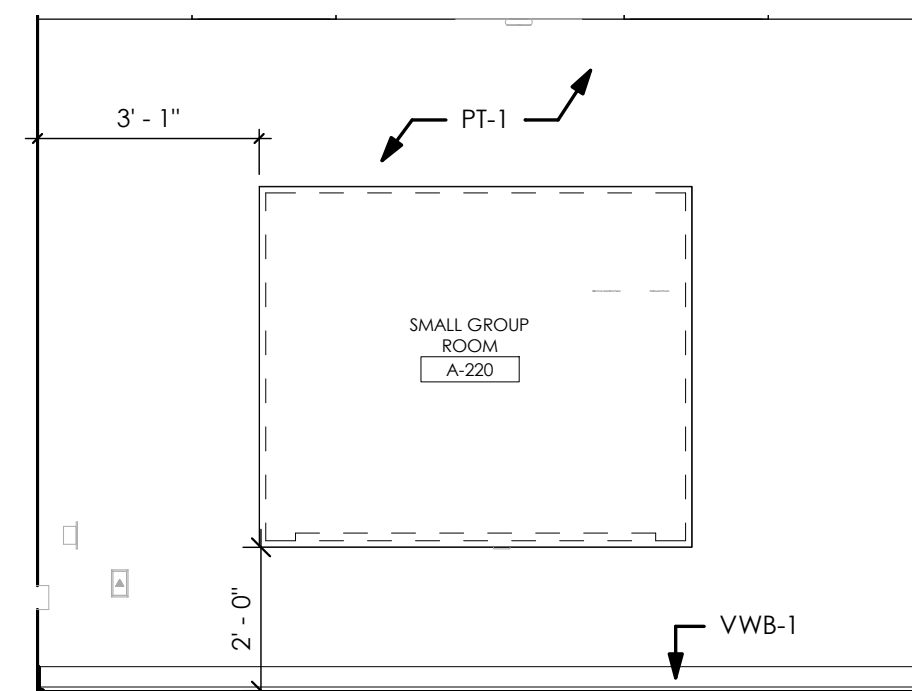


8 SMALL GROUP ROOM A-220 - WEST ELEVATION
3/8" = 1'-0"

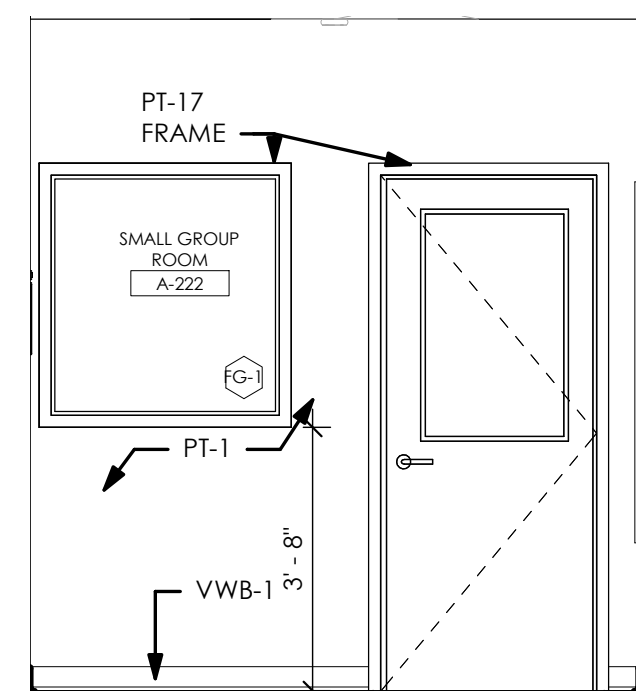


9 SMALL GROUP ROOM A-222 - NORTH ELEVATION
3/8" = 1'-0"

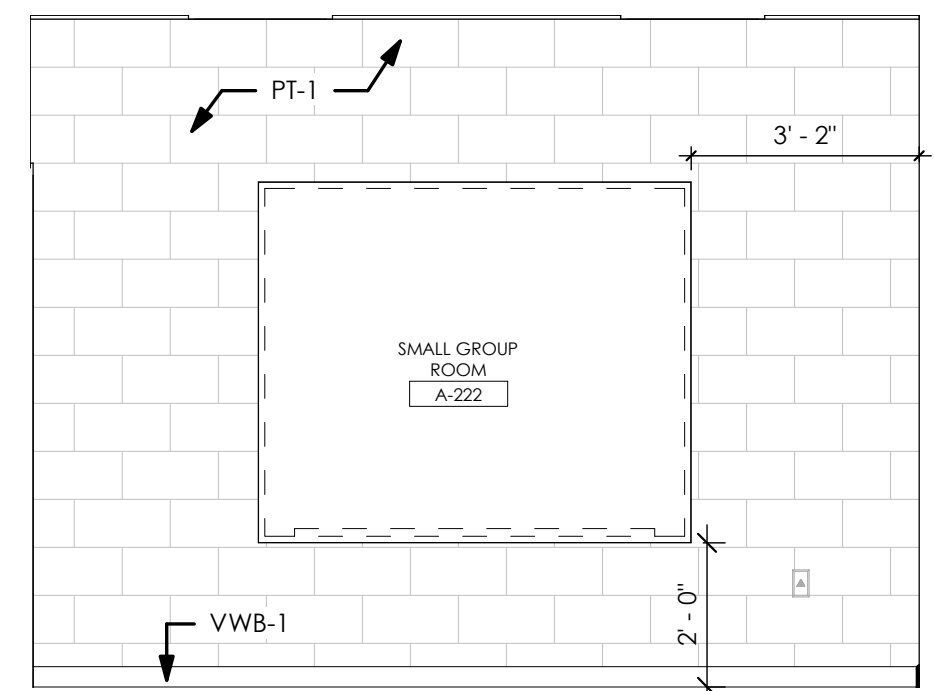


10 SMALL GROUP ROOM A-222 - EAST ELEVATION
3/8" = 1'-0"

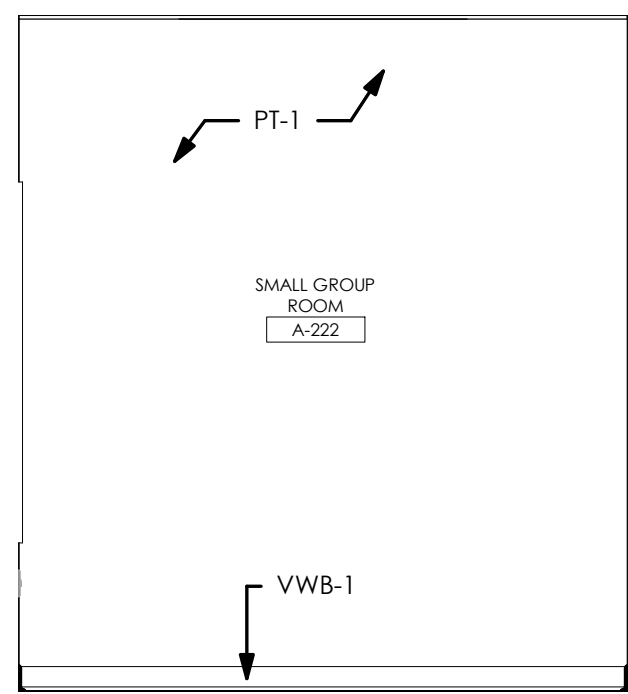


11 SMALL GROUP ROOM A-222 - SOUTH ELEVATION
3/8" = 1'-0"

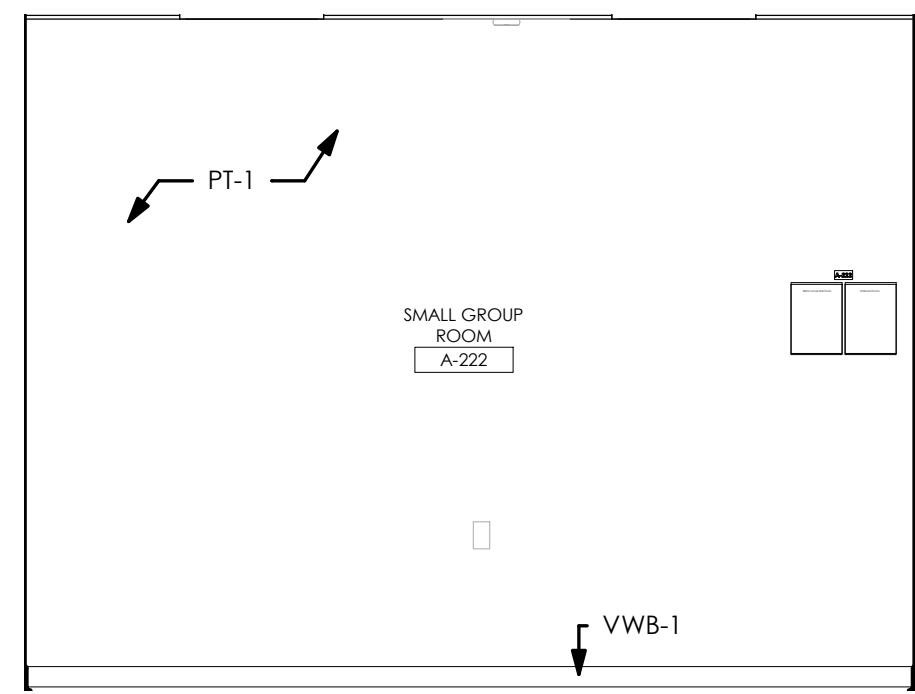


12 SMALL GROUP ROOM A-222 - WEST ELEVATION
3/8" = 1'-0"

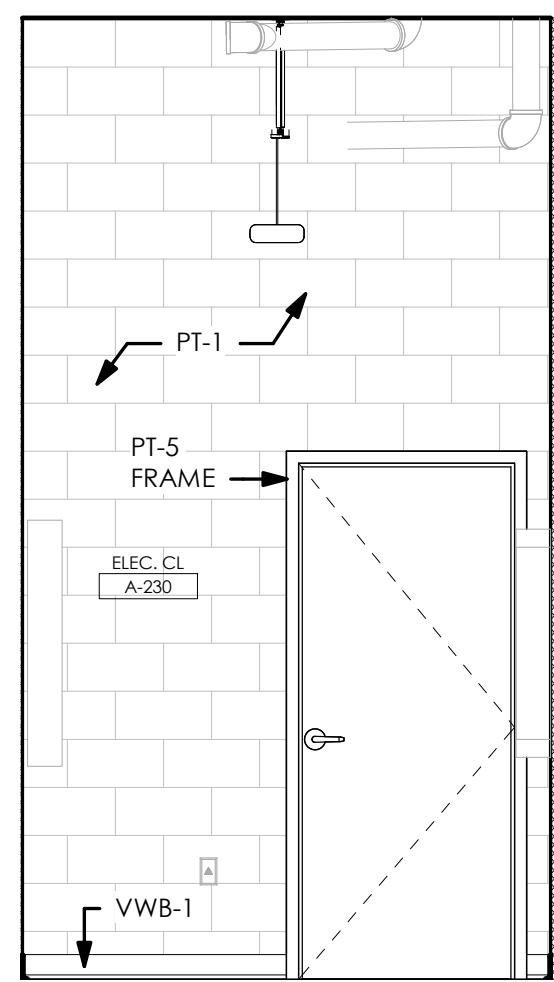


13 ELEC. CL. A-230 - NORTH ELEVATION
3/8" = 1'-0"

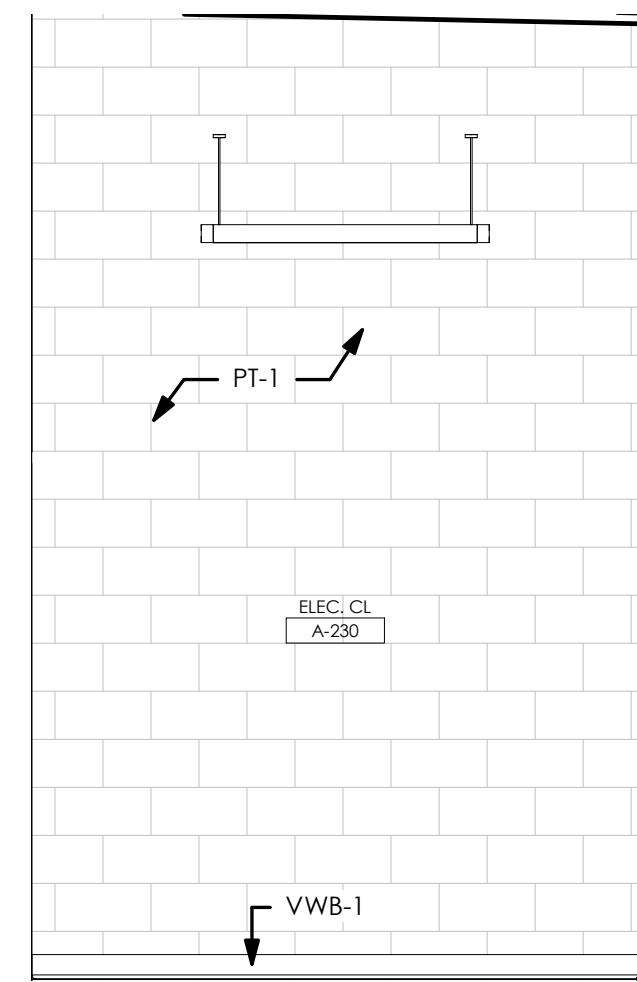


14 ELEC. CL. A-230 - EAST ELEVATION
3/8" = 1'-0"

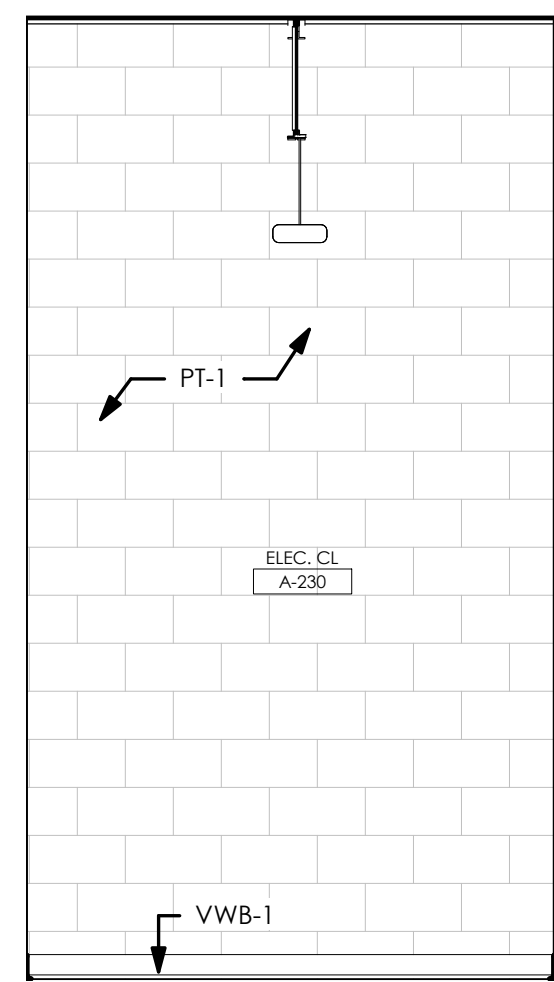


15 ELEC. CL. A-230 - SOUTH ELEVATION
3/8" = 1'-0"

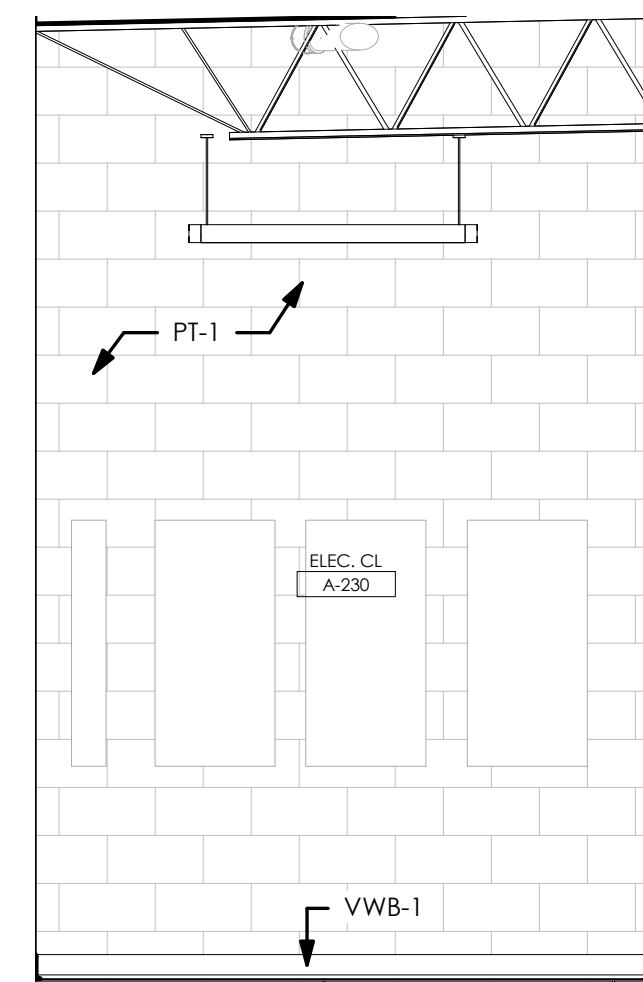


16 ELEC. CL. A-230 - WEST ELEVATION
3/8" = 1'-0"

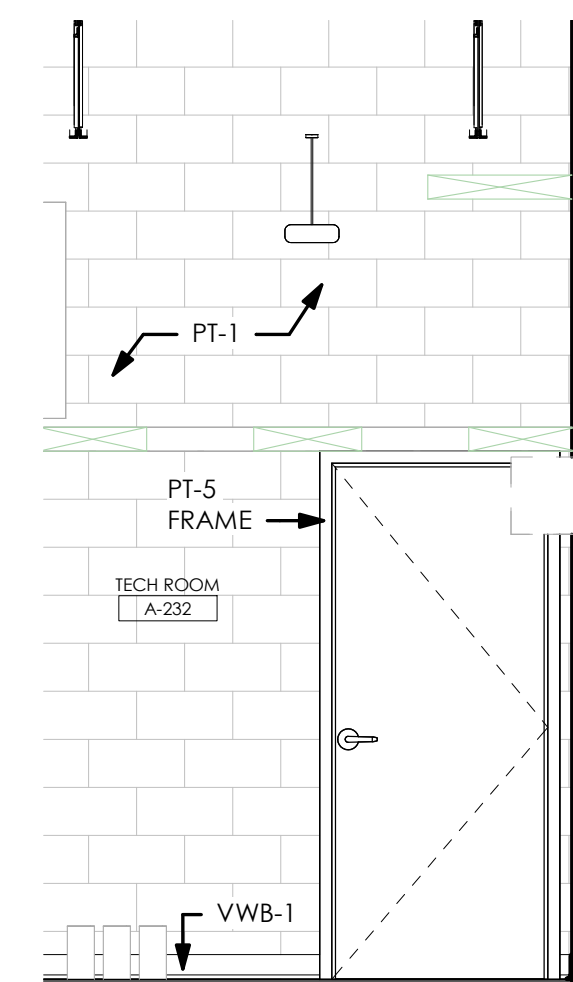


17 TECH. ROOM A-232 - NORTH ELEVATION
3/8" = 1'-0"

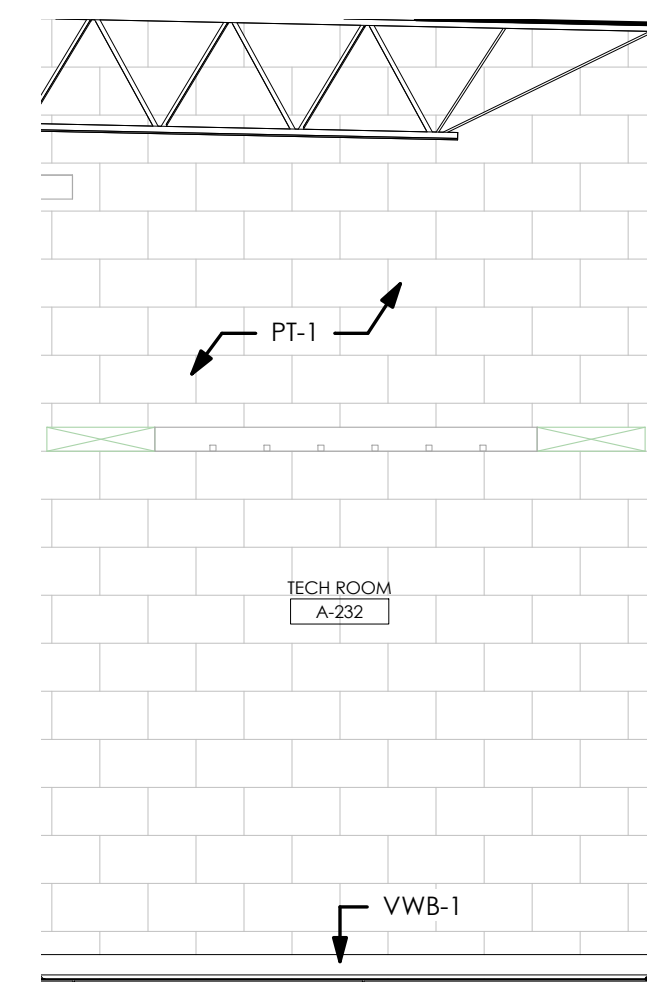


18 TECH. ROOM A-232 - EAST ELEVATION
3/8" = 1'-0"

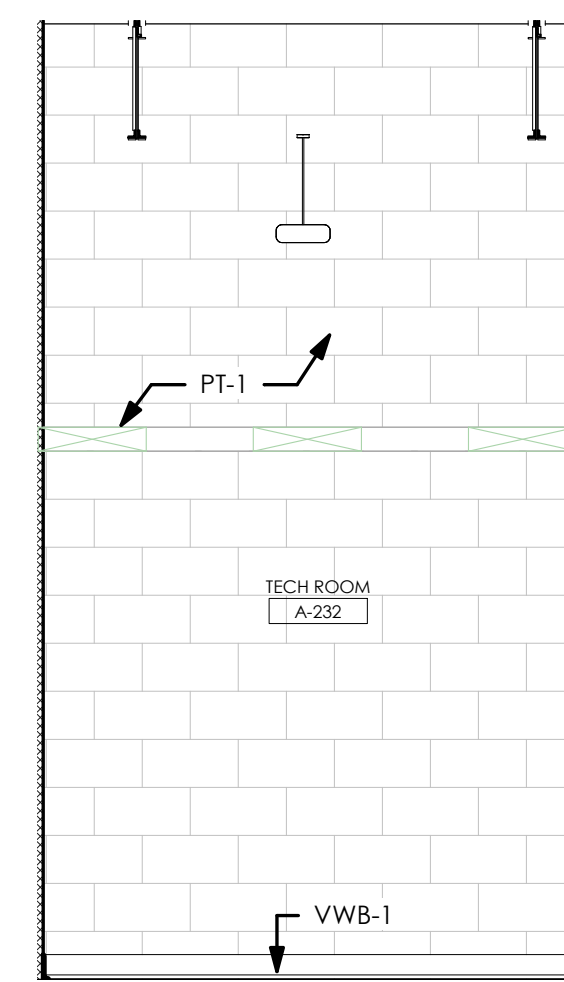


19 TECH. ROOM A-232 - SOUTH ELEVATION
3/8" = 1'-0"

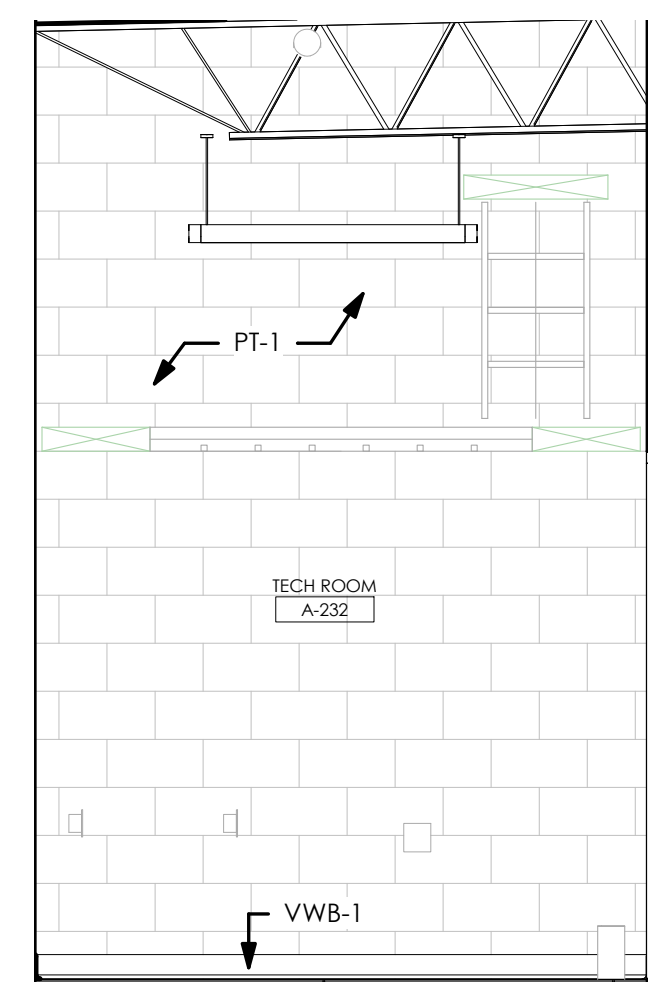


20 TECH. ROOM A-232 - WEST ELEVATION
3/8" = 1'-0"

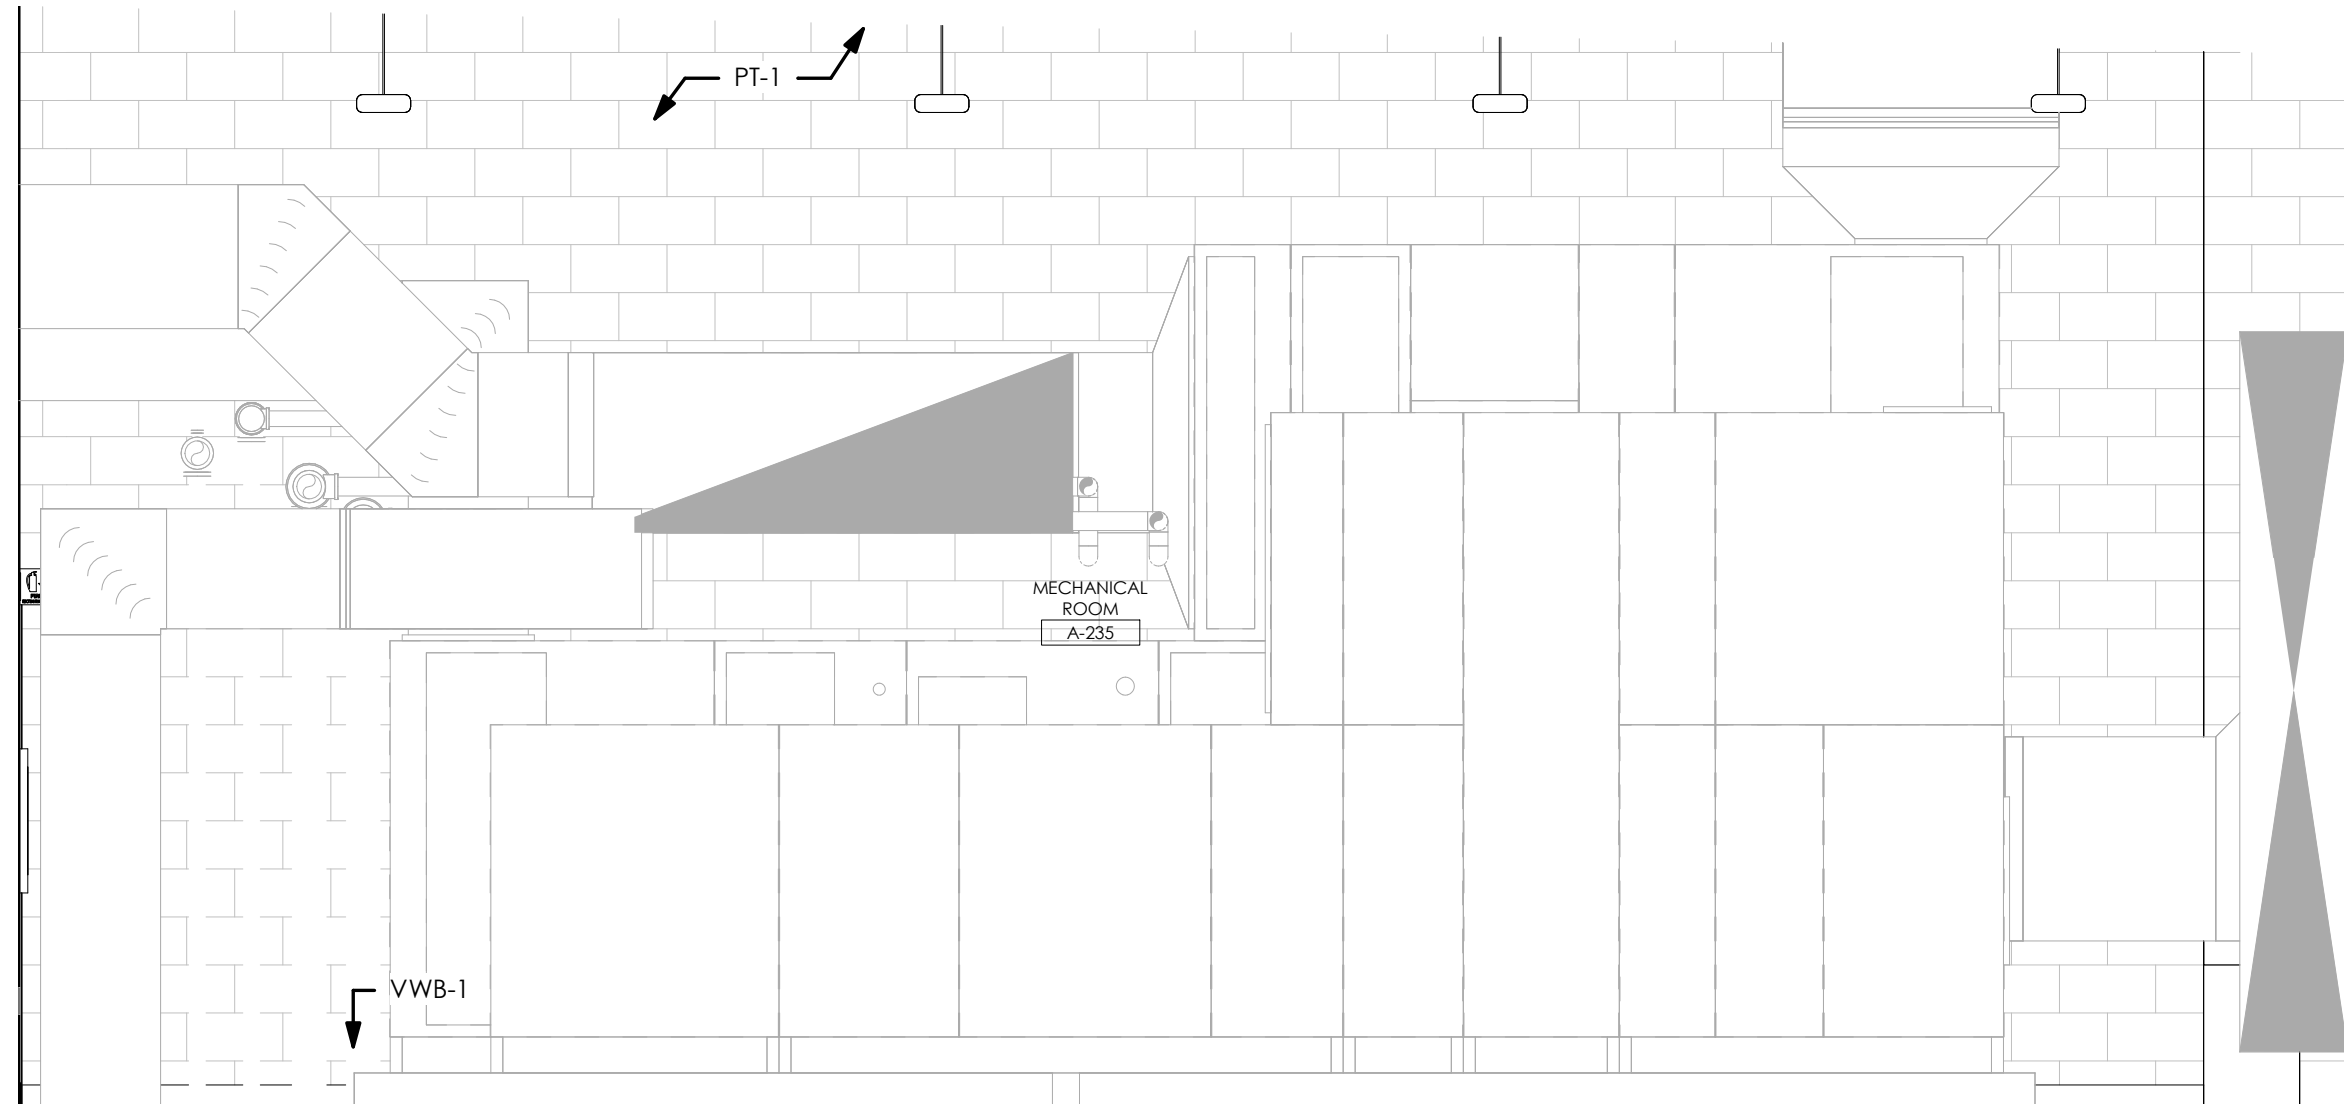


21 MECHANICAL ROOM A-235 - NORTH ELEVATION
3/8" = 1'-0"

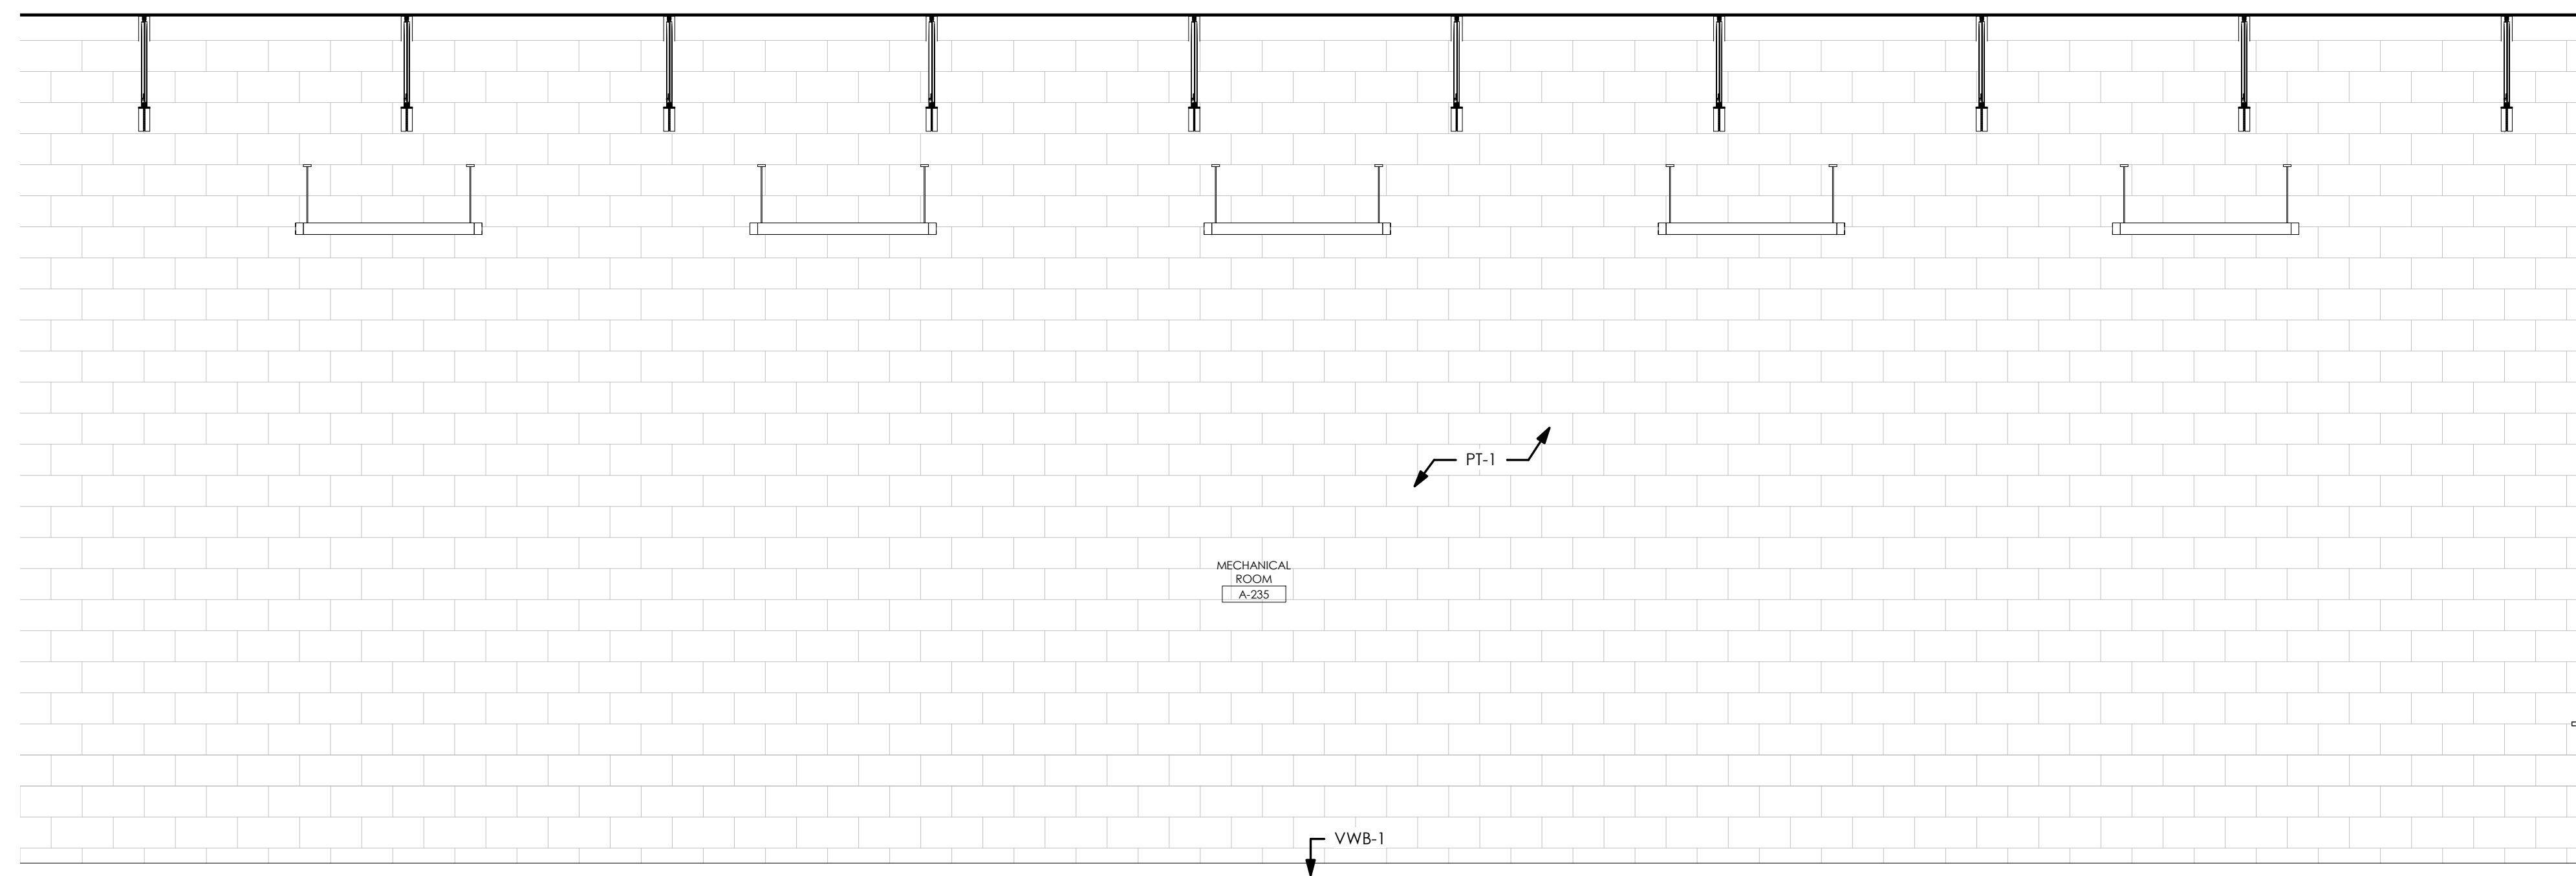

22 MECHANICAL ROOM A-235 - EAST ELEVATION
3/8" = 1'-0"

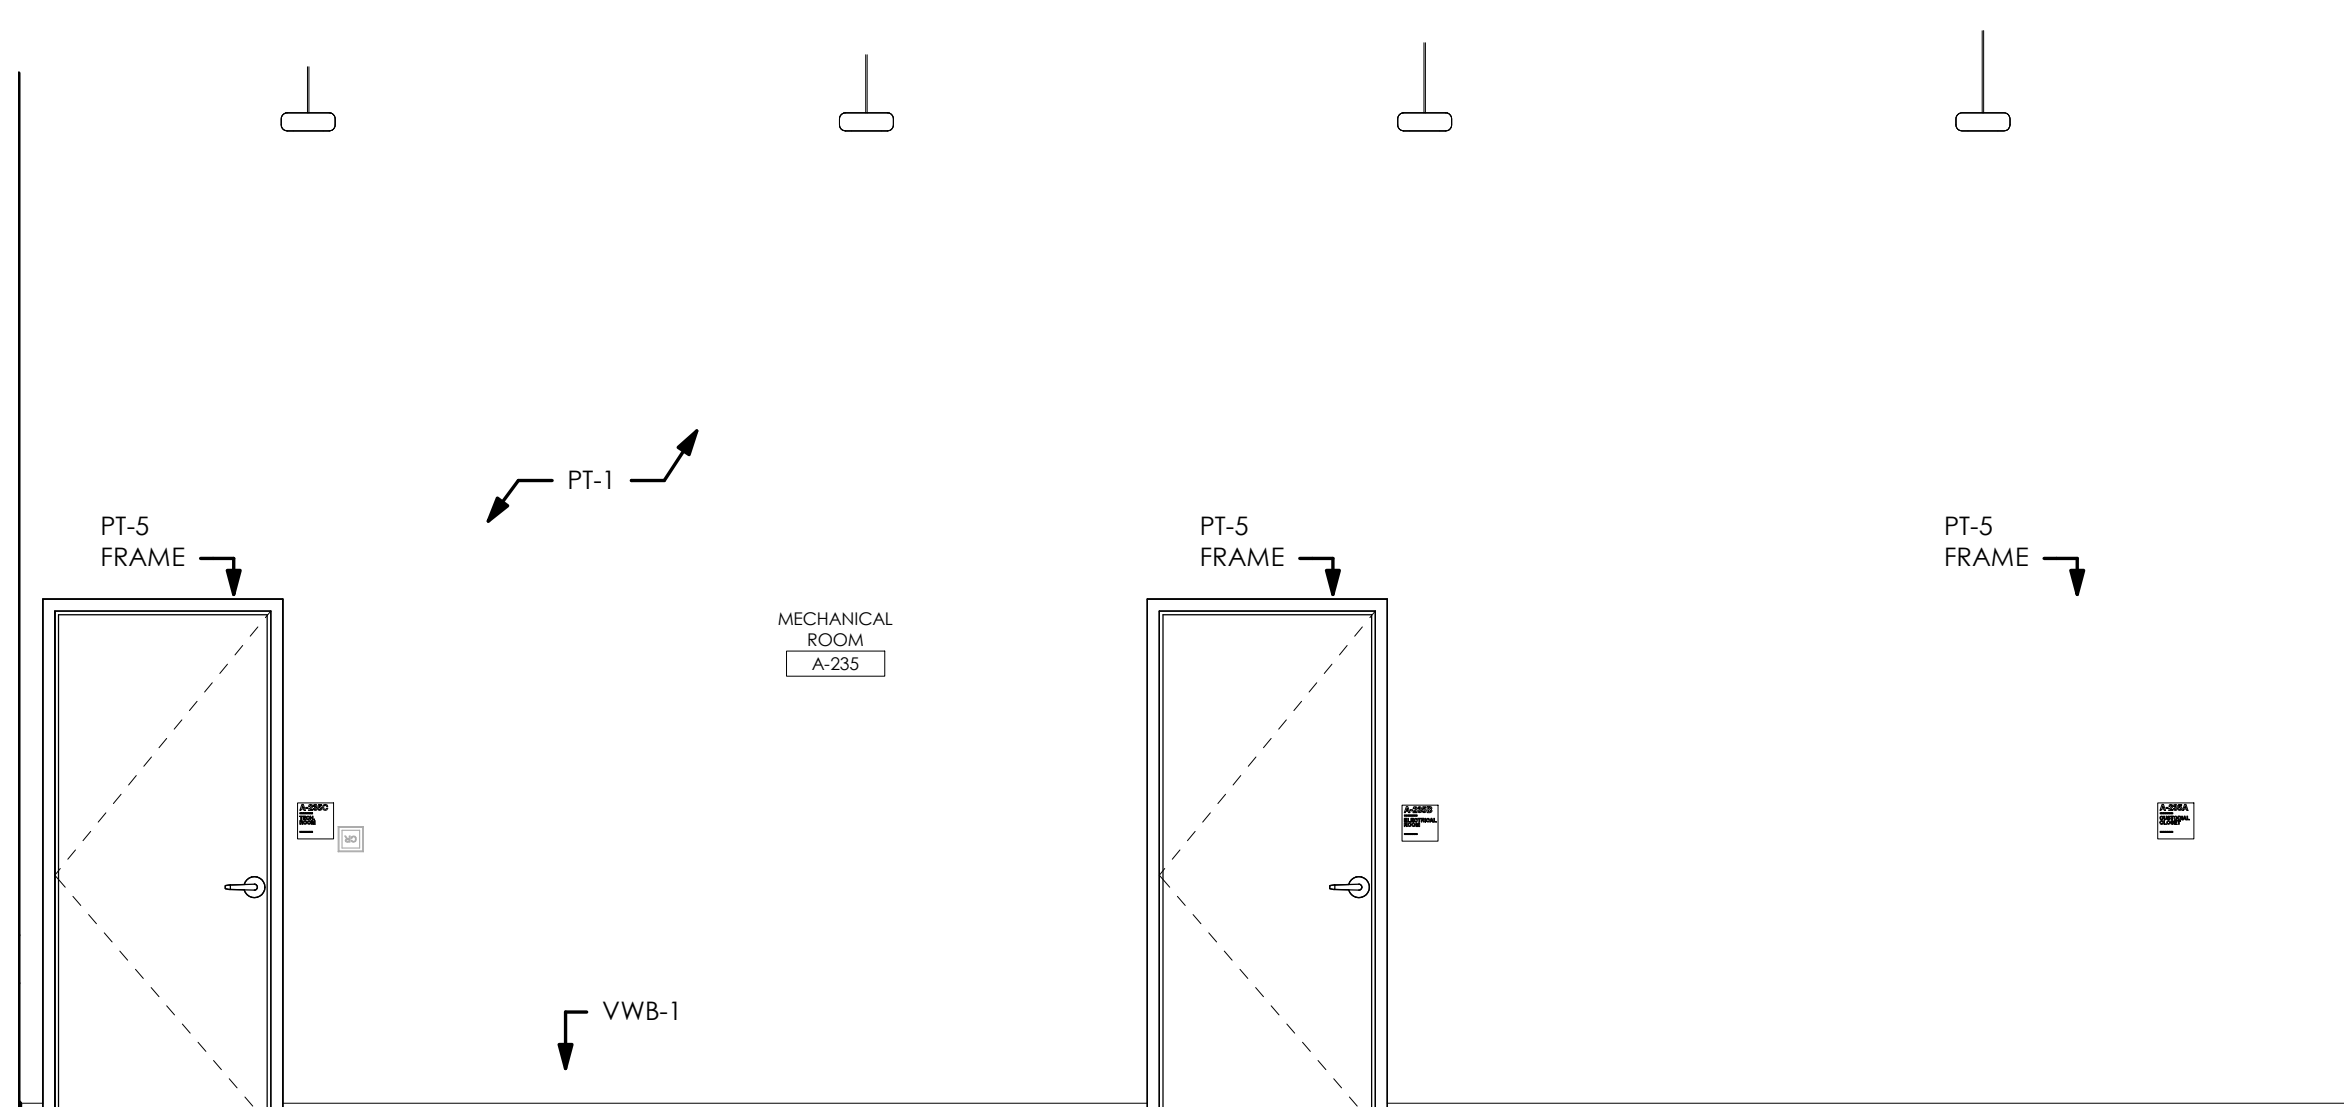

23 MECHANICAL ROOM A-235 - SOUTH ELEVATION
3/8" = 1'-0"

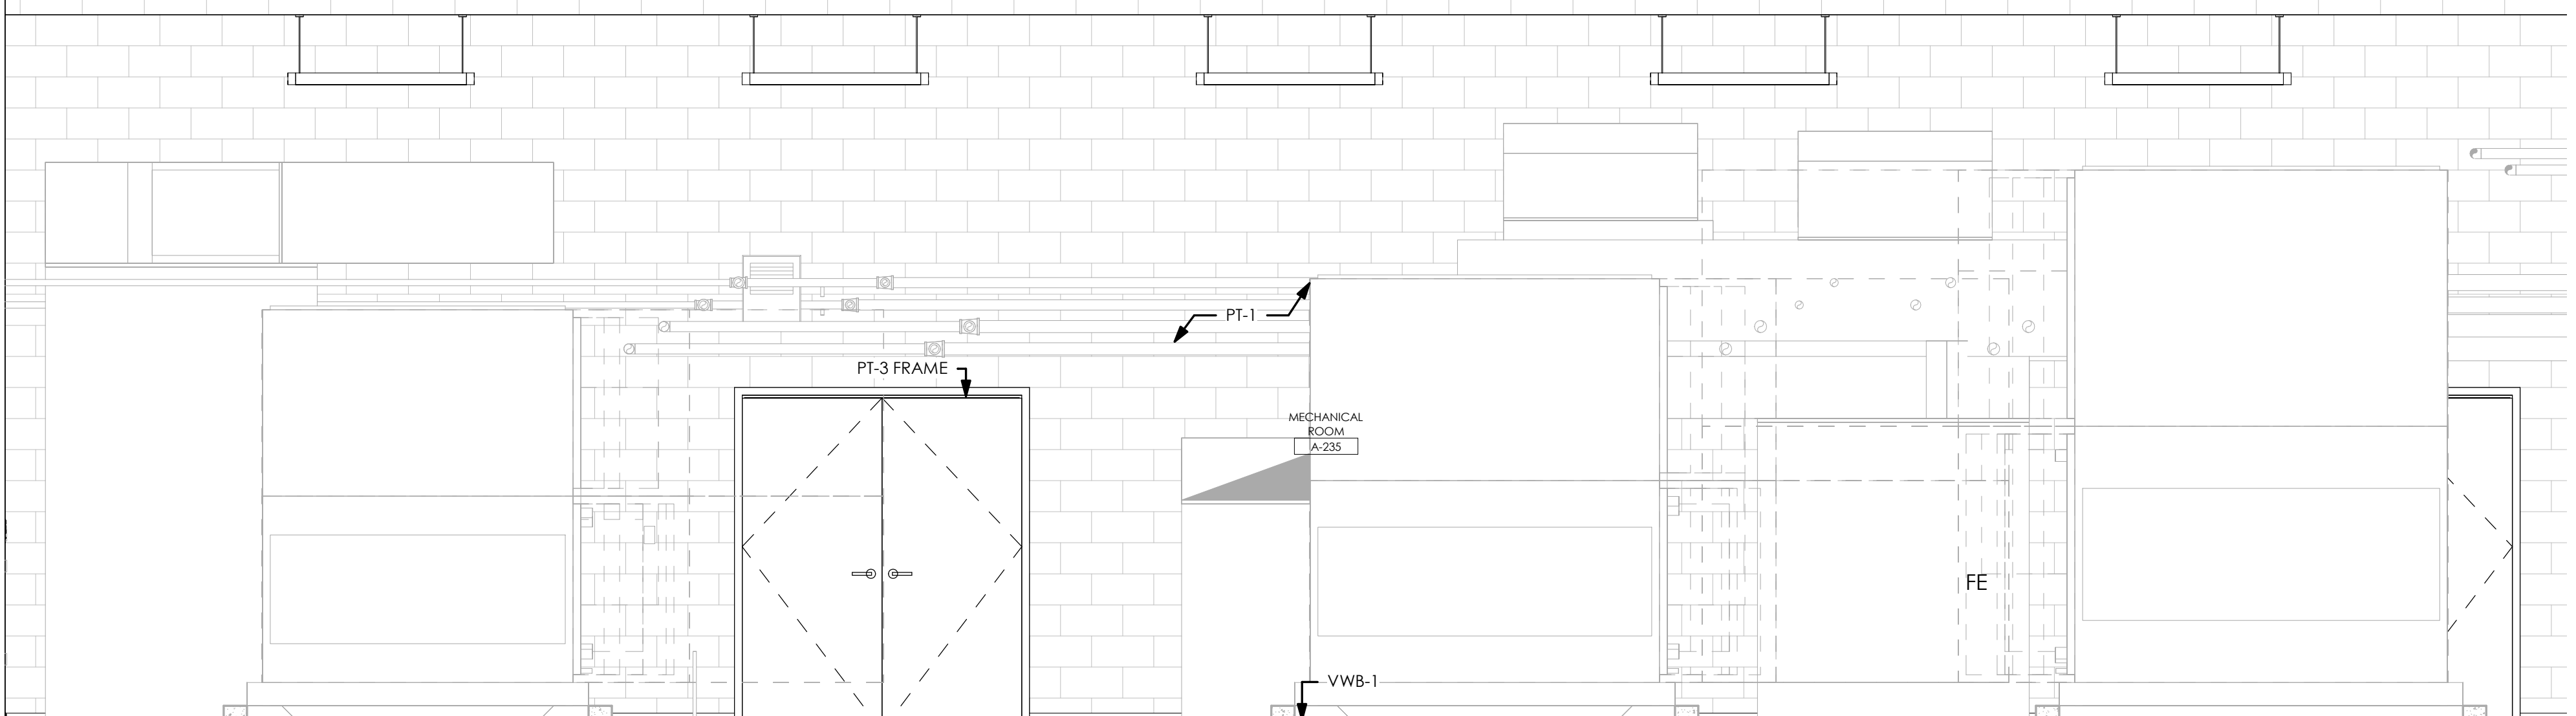


24 MECHANICAL ROOM A-235 - WEST ELEVATION
3/8" = 1'-0"

ACCESSORIES	
Key Value	Keynote Text
T1A	PAPER TOWEL DISPENSER
T2	SOAP DISPENSER

INTERIOR ELEVATION GENERAL NOTES
1. SEE A-432 FOR FINISH DETAILS
2. SEE A-433 FOR ACoustICAL PANEL DETAILS
3. SEE E-550 FOR LOCKER AND CUBBE DETAILS
4. PAINT C/ ABOVE CEILING, TYP.

PROJECT NO
2203-1

ARCHITECTURAL VISION GROUP, LTD
PLANNERS
ARCHITECTS
CLEVELAND, OHIO 44145
23850 SPERRY DRIVE

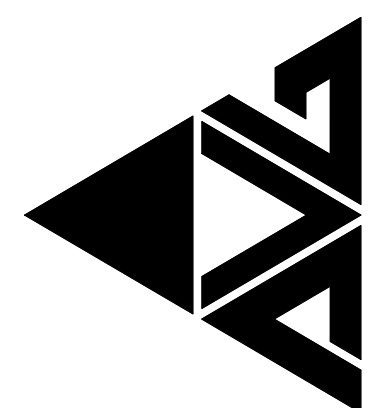

CONSULTANT:

MASSILLON CITY SCHOOL
MASSILLON WEST ELEMENTARY
PK-3
250 29TH STREET NW, MASSILLON, OHIO 44646
MASSILLON CITY SCHOOL DISTRICT MASSILLON, OHIO

PROJECT NO	2203-1
DRAWN BY	
CHECKED BY	
DATE	

SECOND FLOOR
UNIT A INTERIOR
ELEVATIONS

SCALE: As Indicated

SHEET NO
A-270