




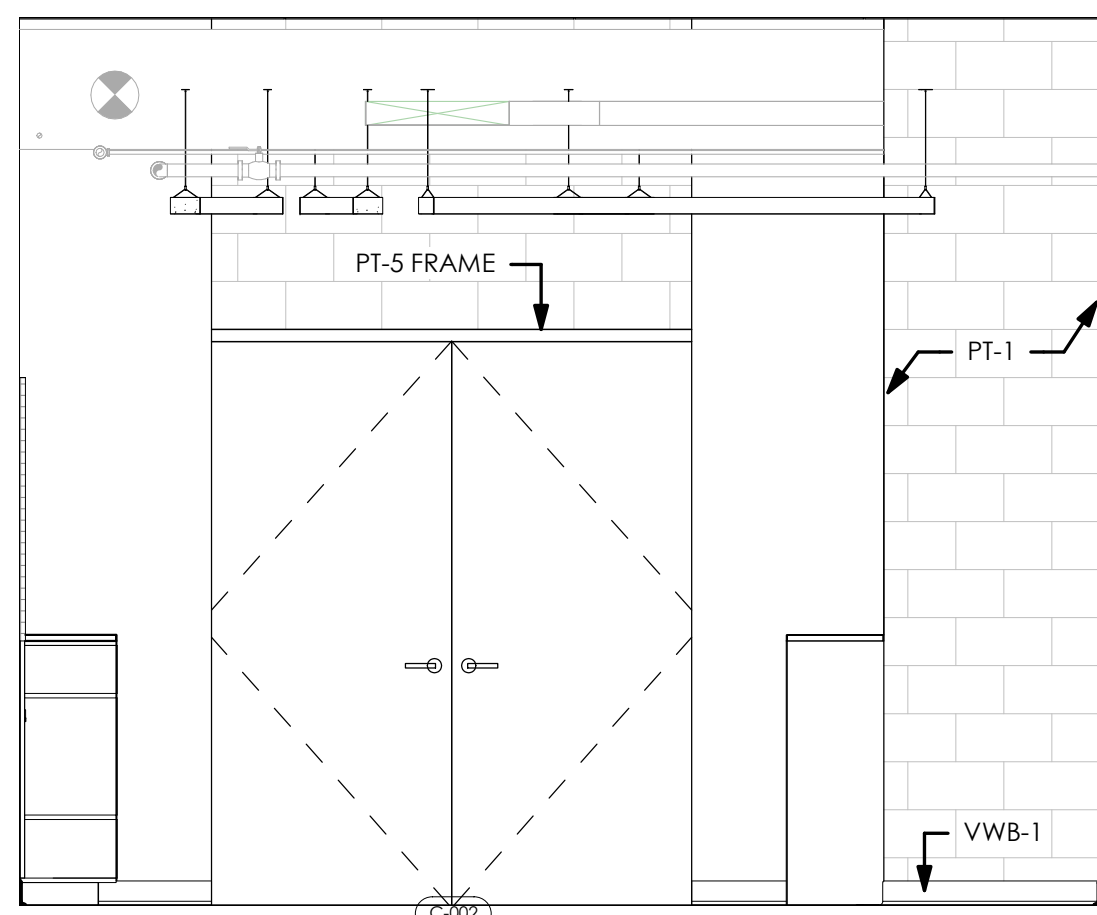


1 PRE-KINDERGARTEN ELA C-001 - NORTH ELEVATION
3/8" = 1'-0"

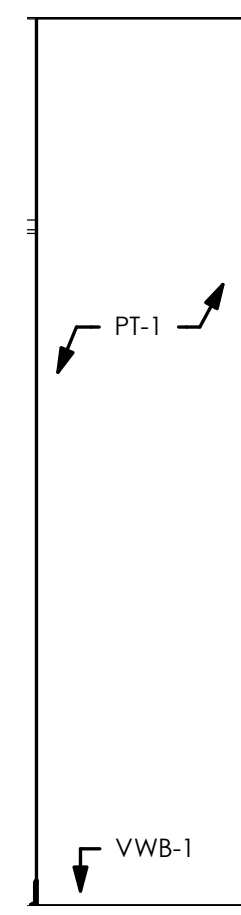


2 PRE-KINDERGARTEN ELA C-001 - NORTH ELEVATION 2
3/8" = 1'-0"

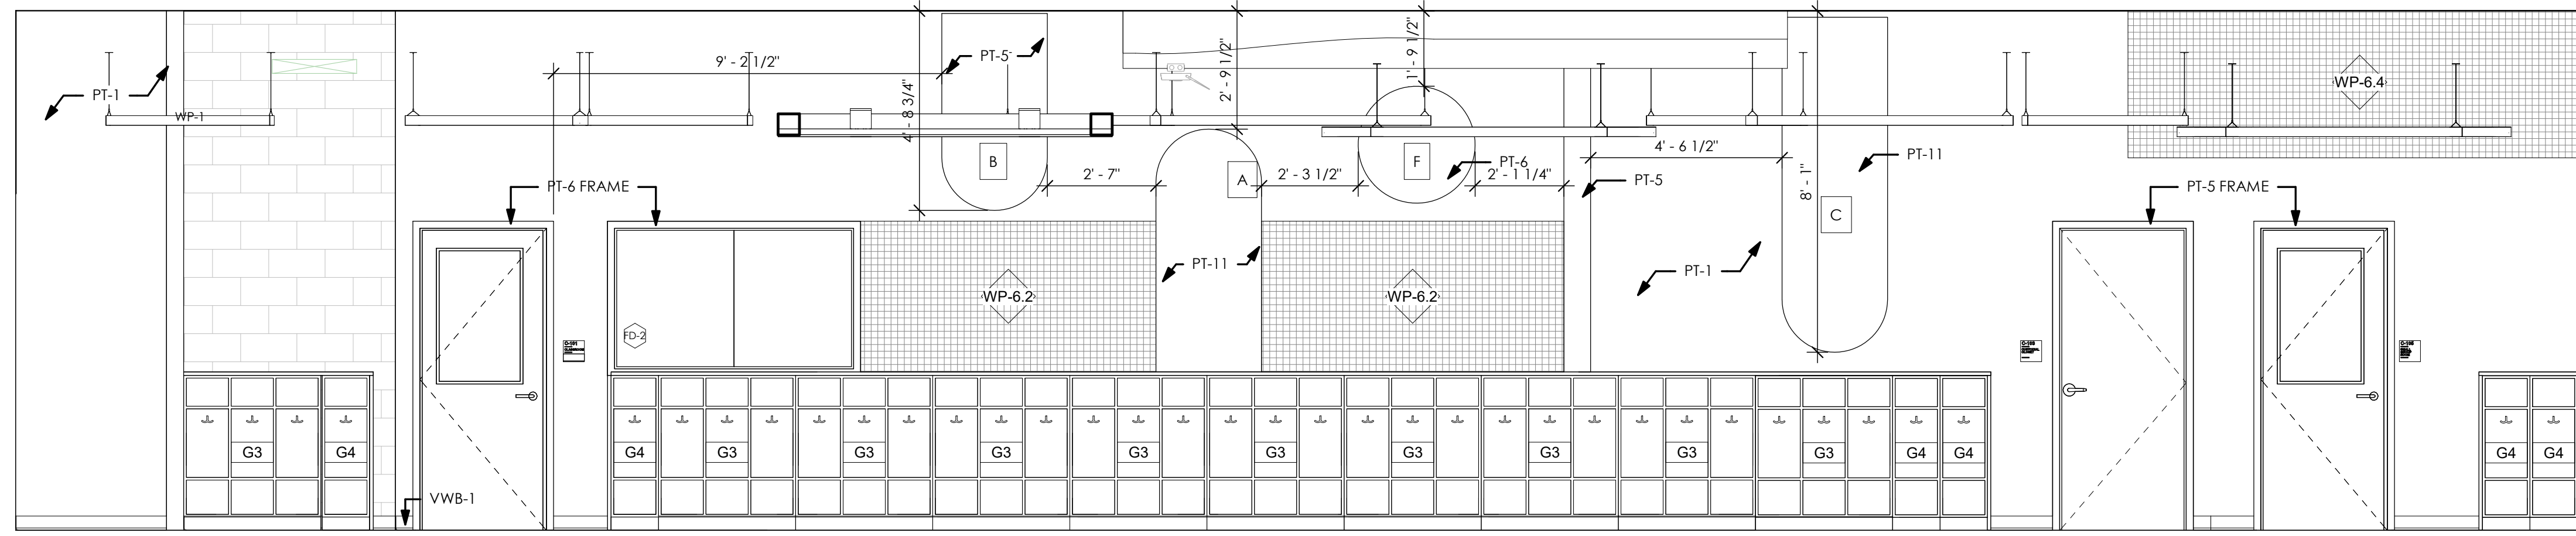


3 PRE-KINDERGARTEN ELA C-001 - EAST ELEVATION
3/8" = 1'-0"

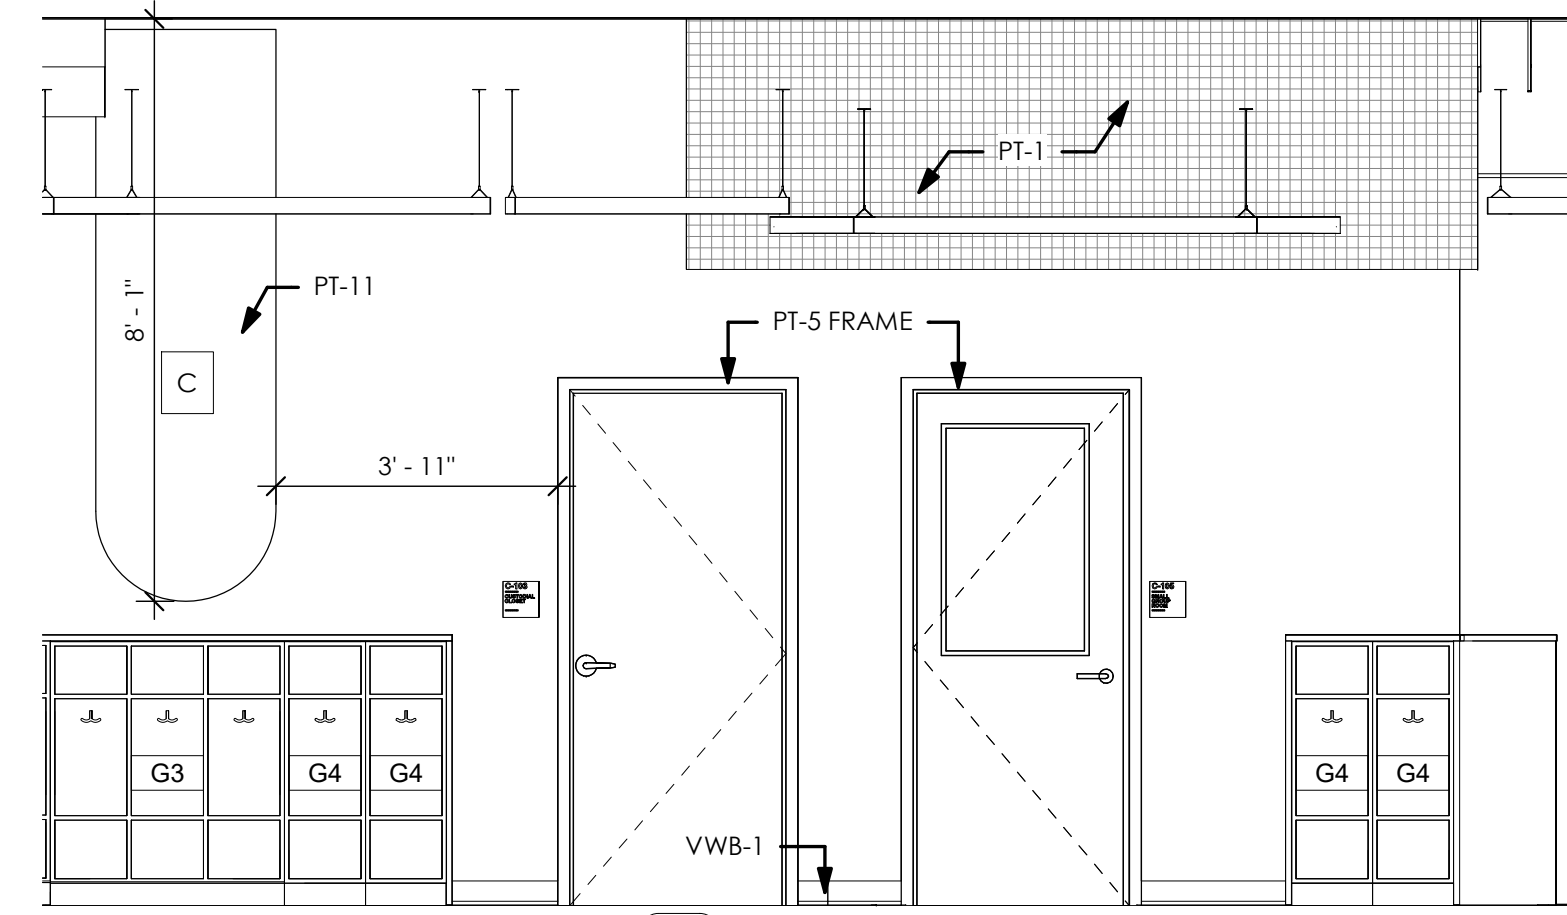


4 PRE-KINDERGARTEN ELA C-001 - EAST ELEVATION 2
3/8" = 1'-0"

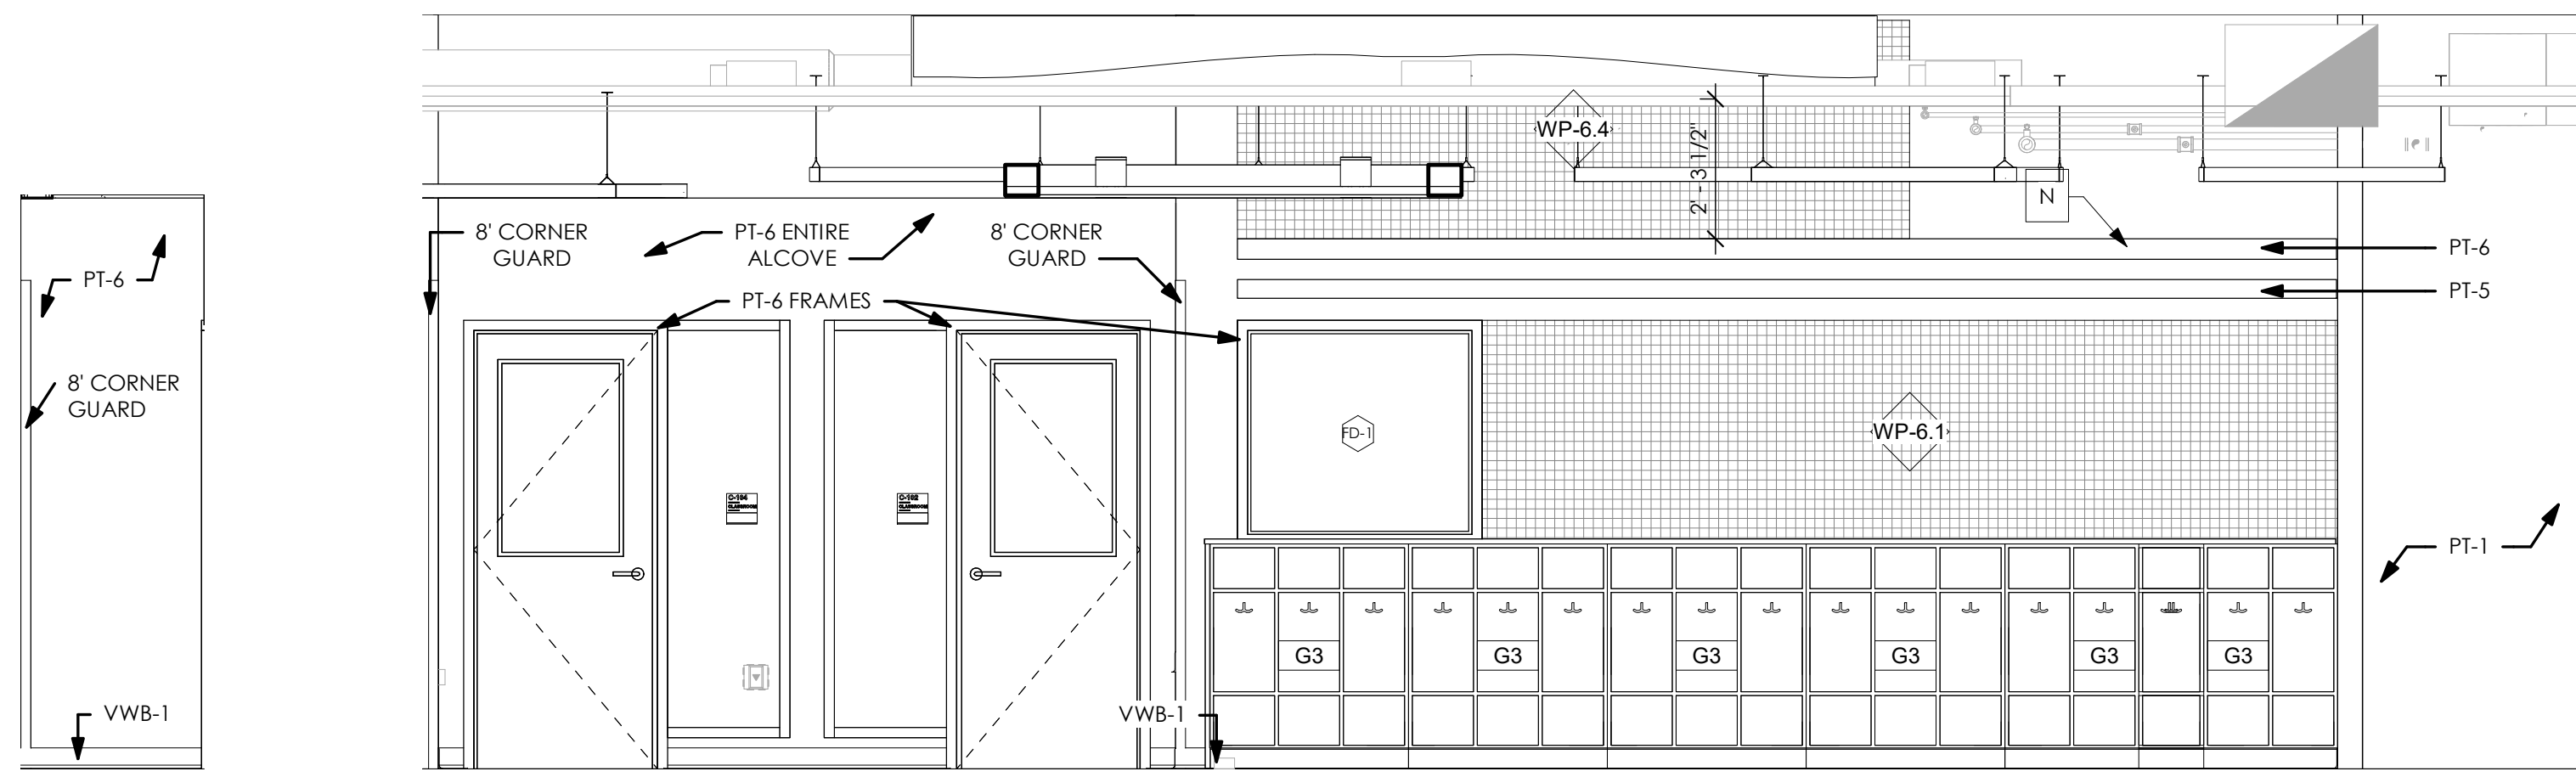


5 PRE-KINDERGARTEN ELA C-001 - SOUTH ELEVATION
3/8" = 1'-0"

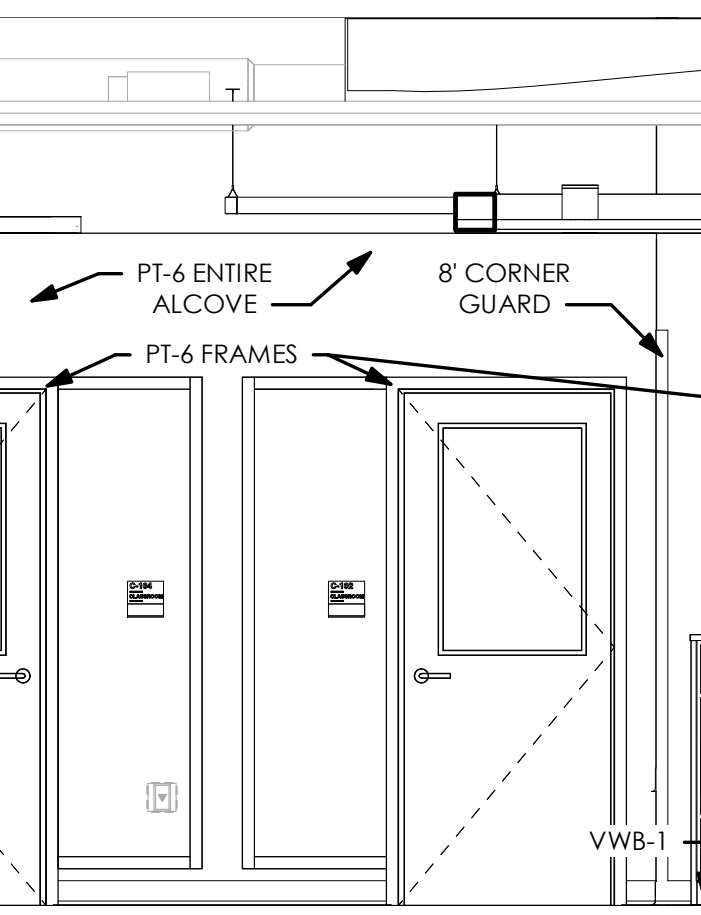


6 PRE-KINDERGARTEN ELA C-001 - WEST ELEVATION
3/8" = 1'-0"

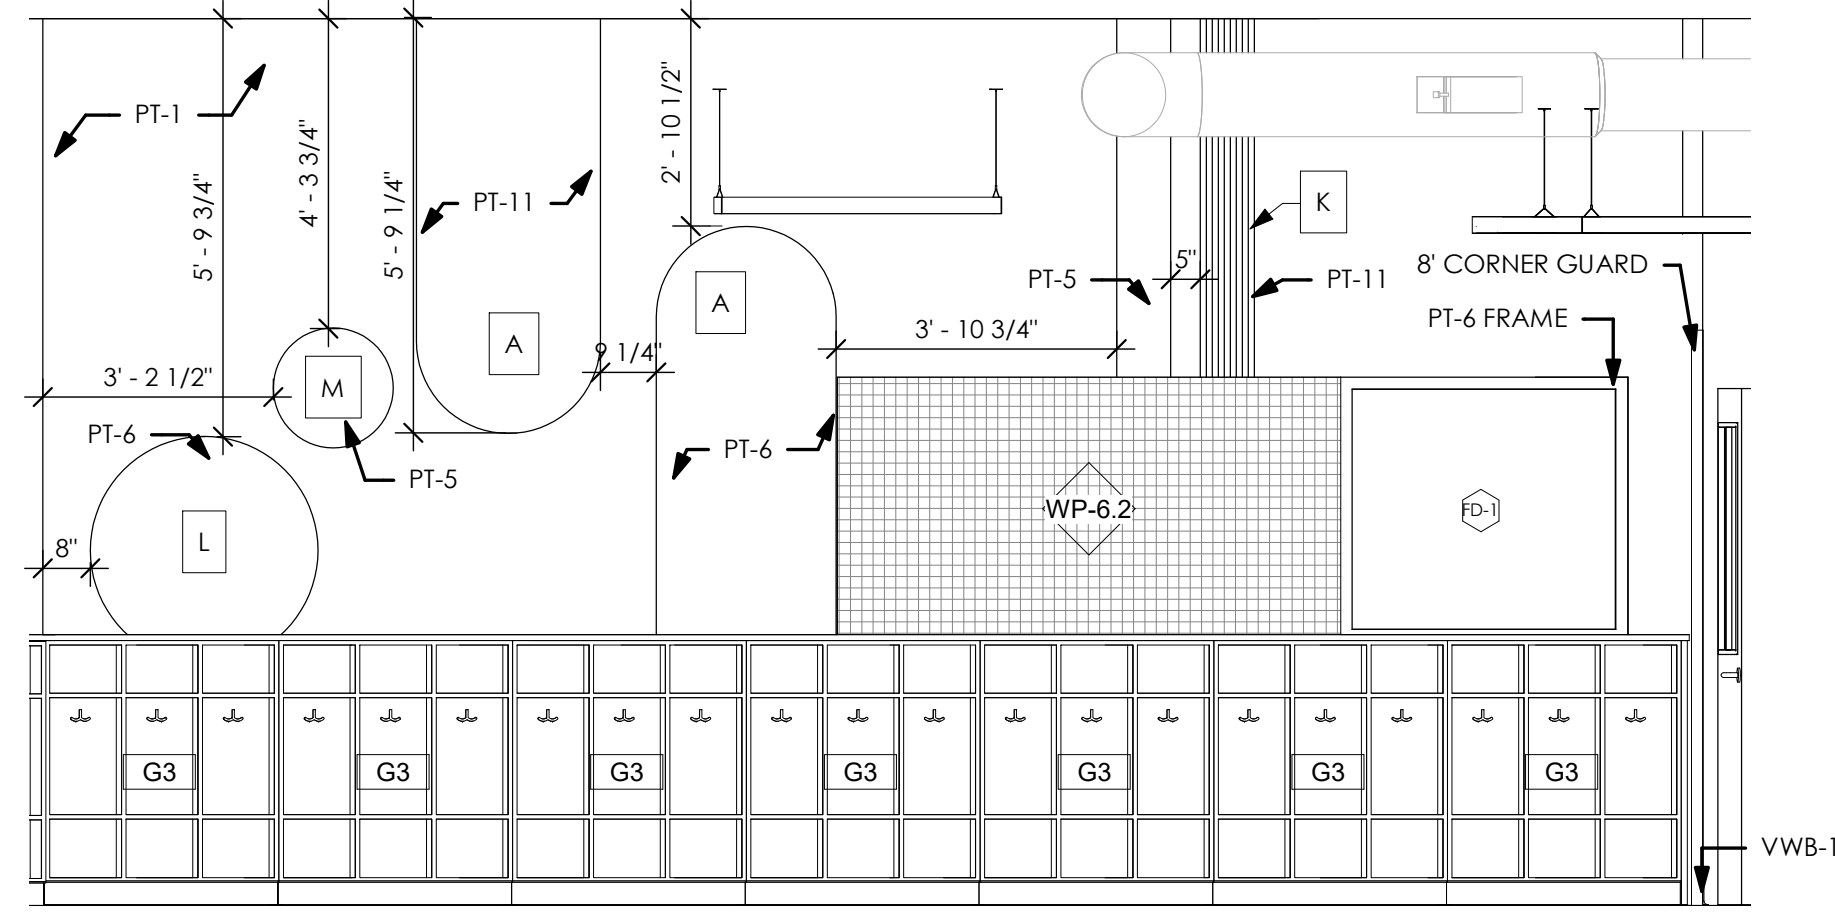


7 PRE-KINDERGARTEN ELA C-001 - WEST ELEVATION 2
3/8" = 1'-0"

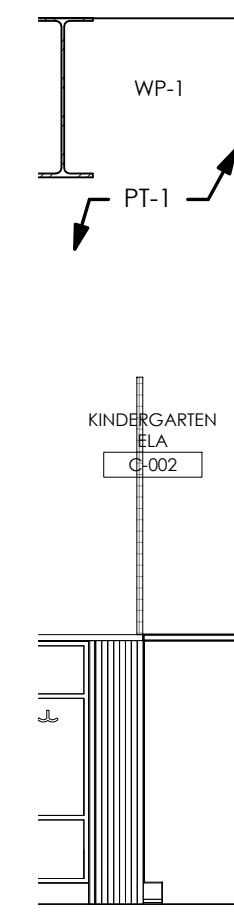


8 KINDERGARTEN ELA C-002 - NORTH ELEVATION
3/8" = 1'-0"

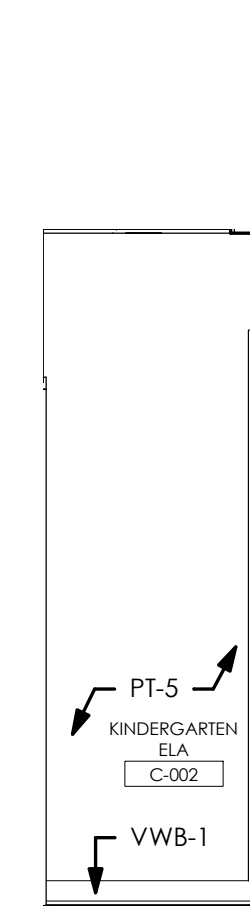


9 KINDERGARTEN ELA C-002 - NORTH ELEVATION 2
3/8" = 1'-0"

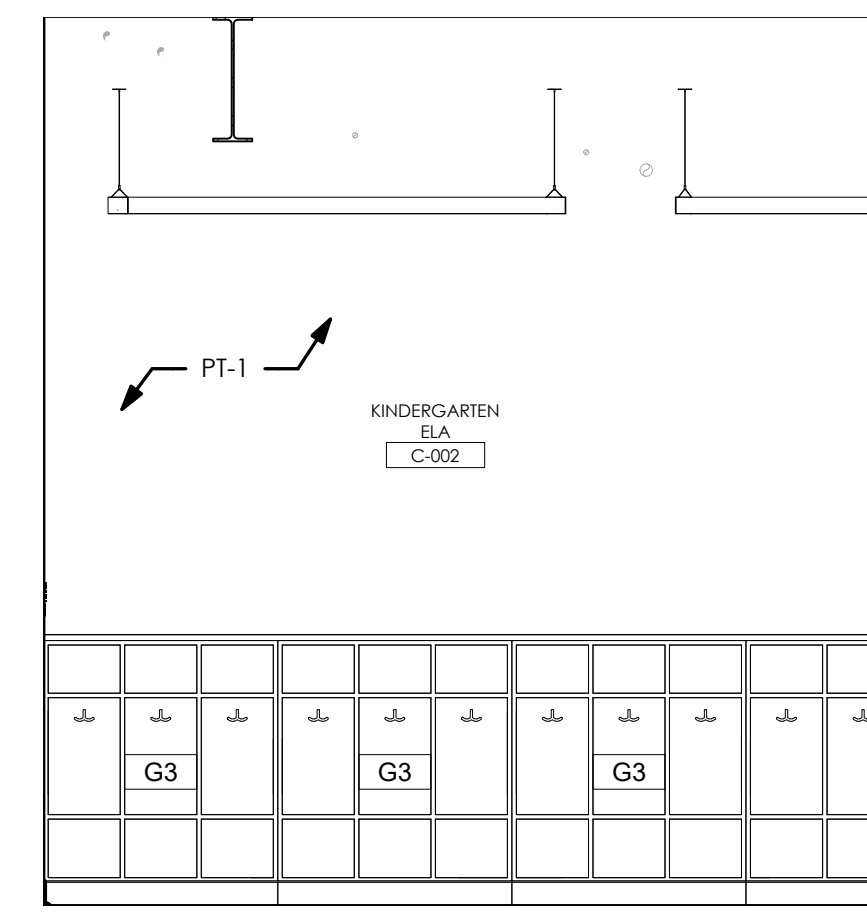


10 KINDERGARTEN ELA C-002 - NORTH ELEVATION 3
3/8" = 1'-0"

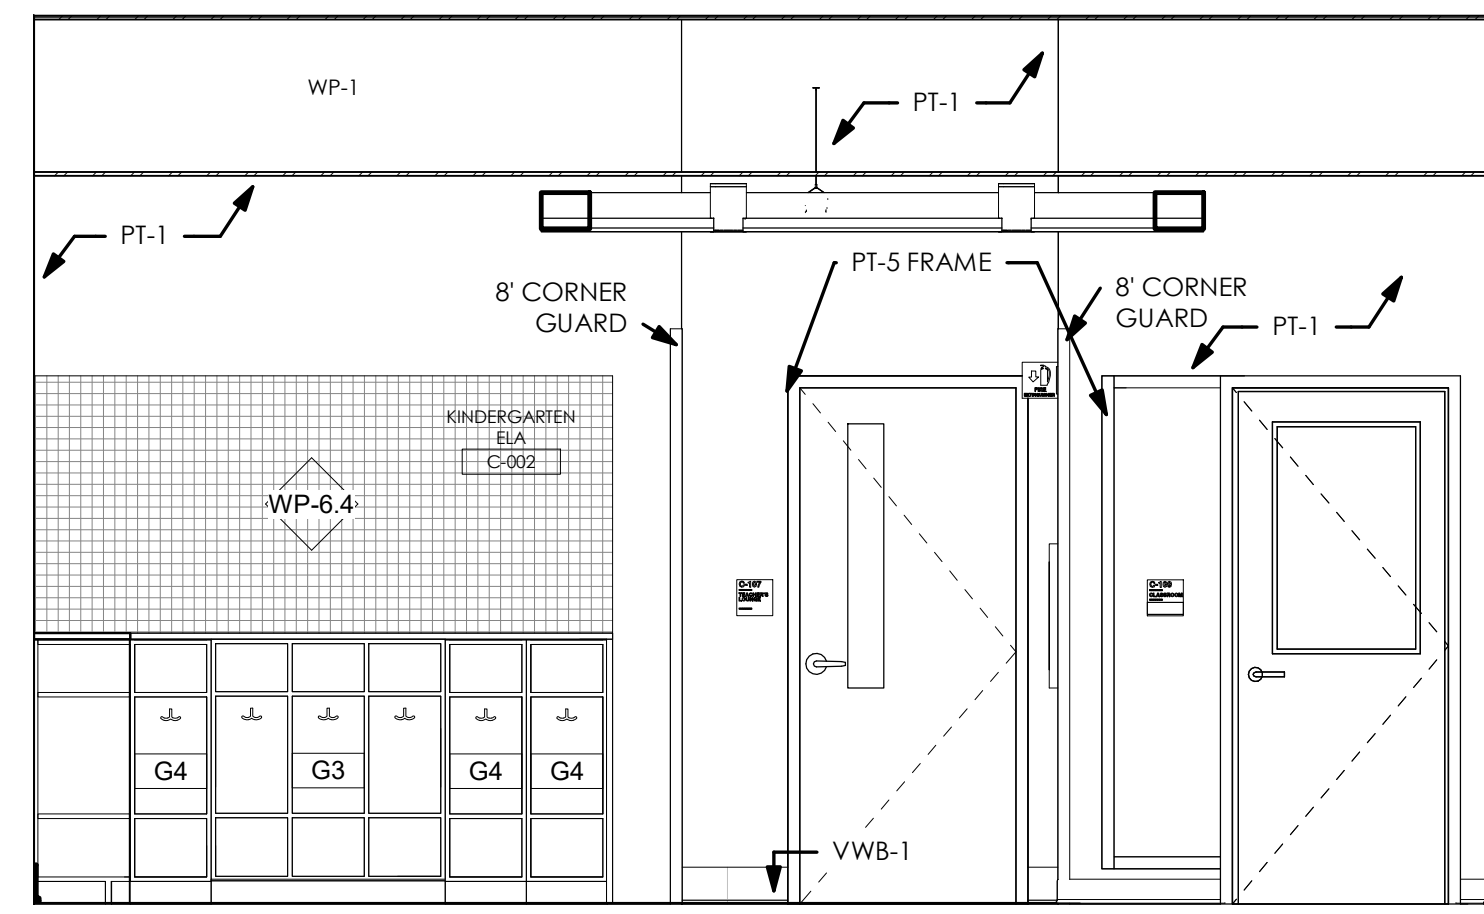


11 KINDERGARTEN ELA C-002 - EAST ELEVATION
3/8" = 1'-0"

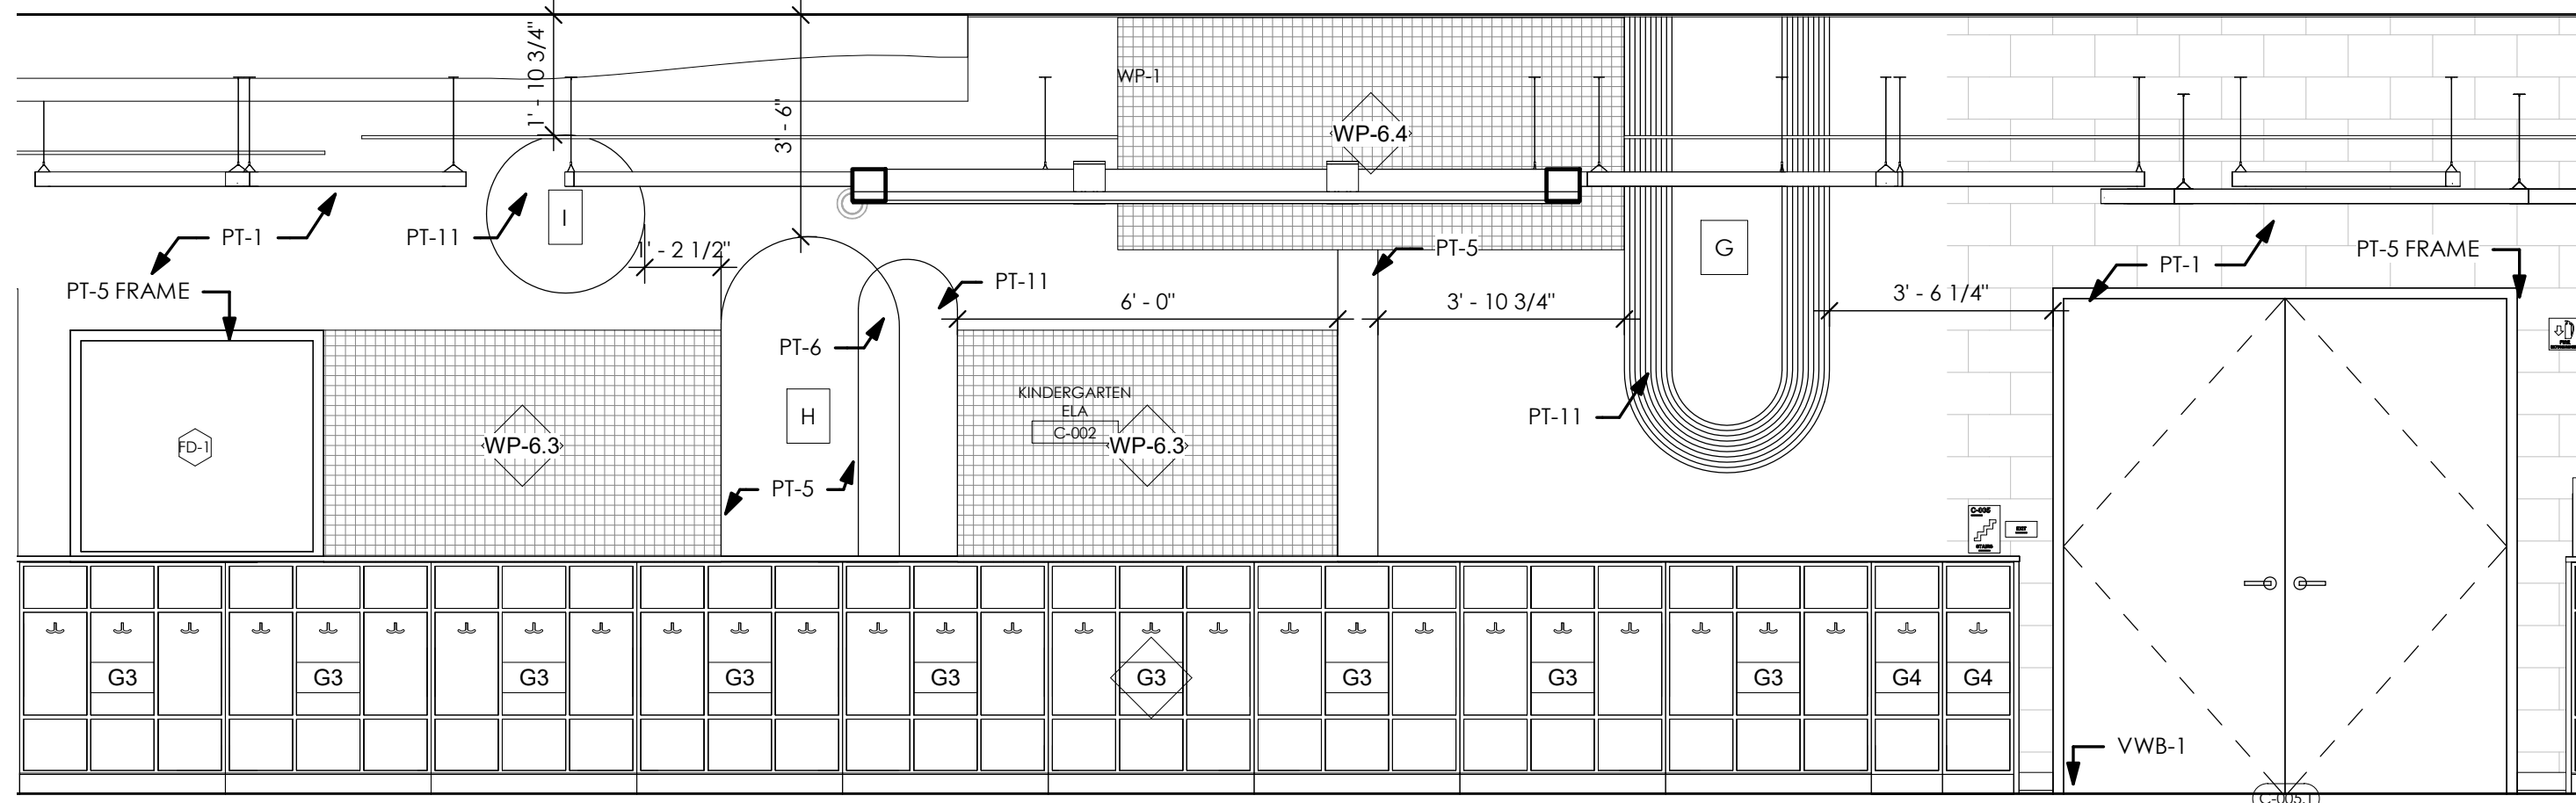


12 KINDERGARTEN ELA C-002 - EAST ELEVATION 2
3/8" = 1'-0"

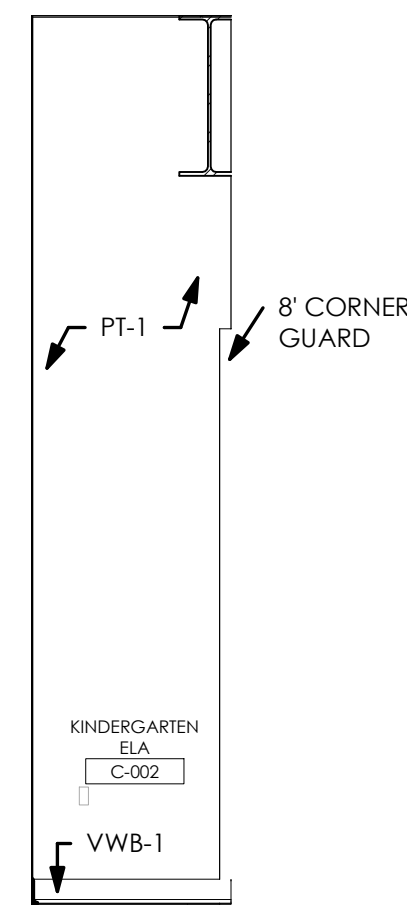


13 KINDERGARTEN ELA C-002 - SOUTH ELEVATION
3/8" = 1'-0"

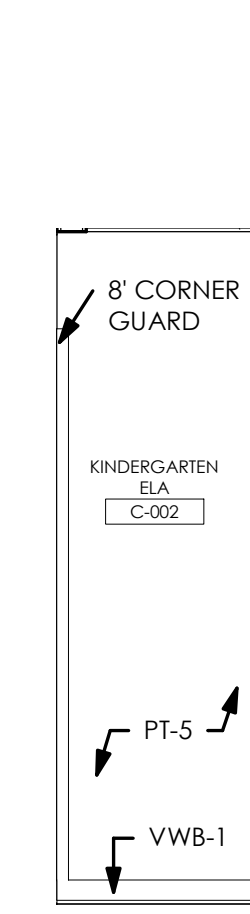


14 KINDERGARTEN ELA C-002 - SOUTH ELEVATION 2
3/8" = 1'-0"

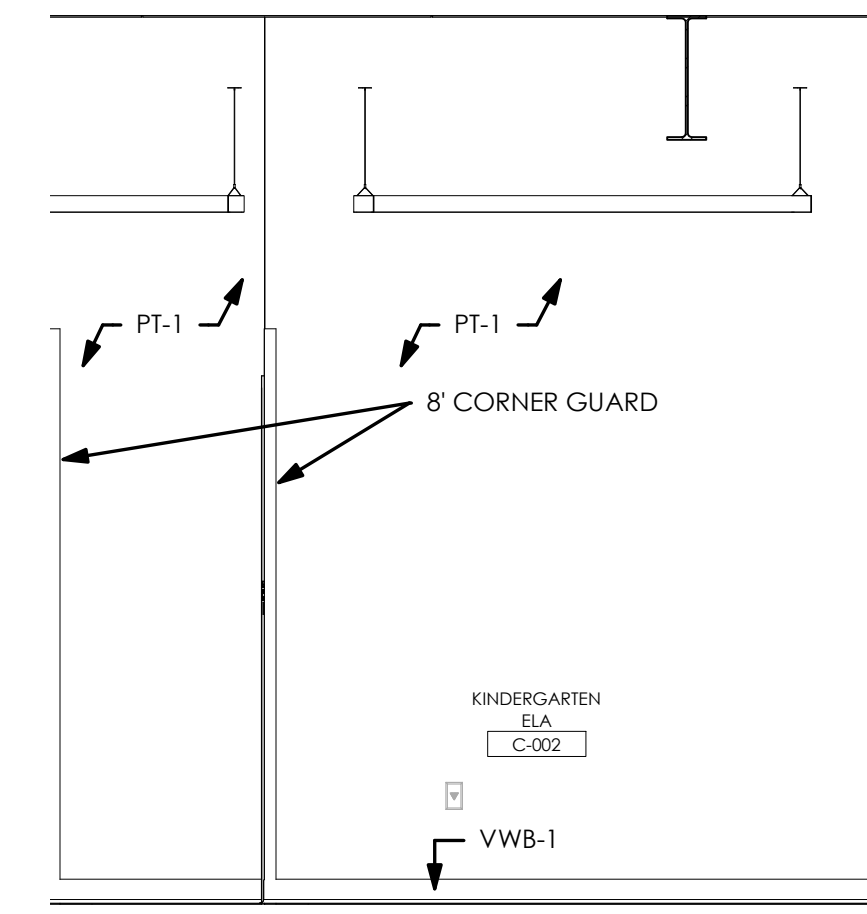


15 KINDERGARTEN ELA C-002 - SOUTH ELEVATION 3
3/8" = 1'-0"

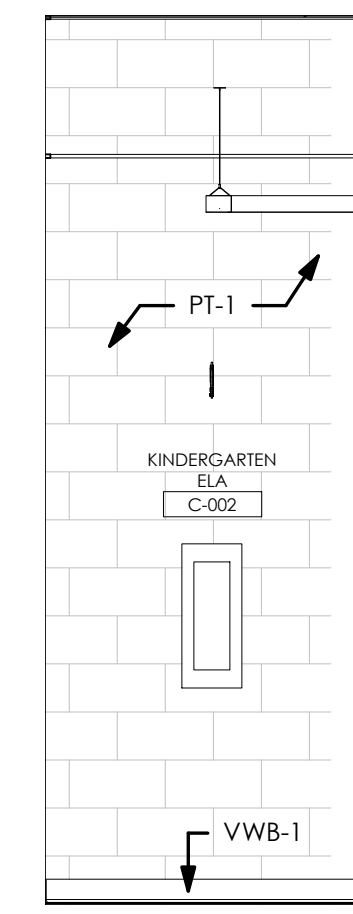

16 KINDERGARTEN ELA C-002 - SOUTH ELEVATION 4
3/8" = 1'-0"

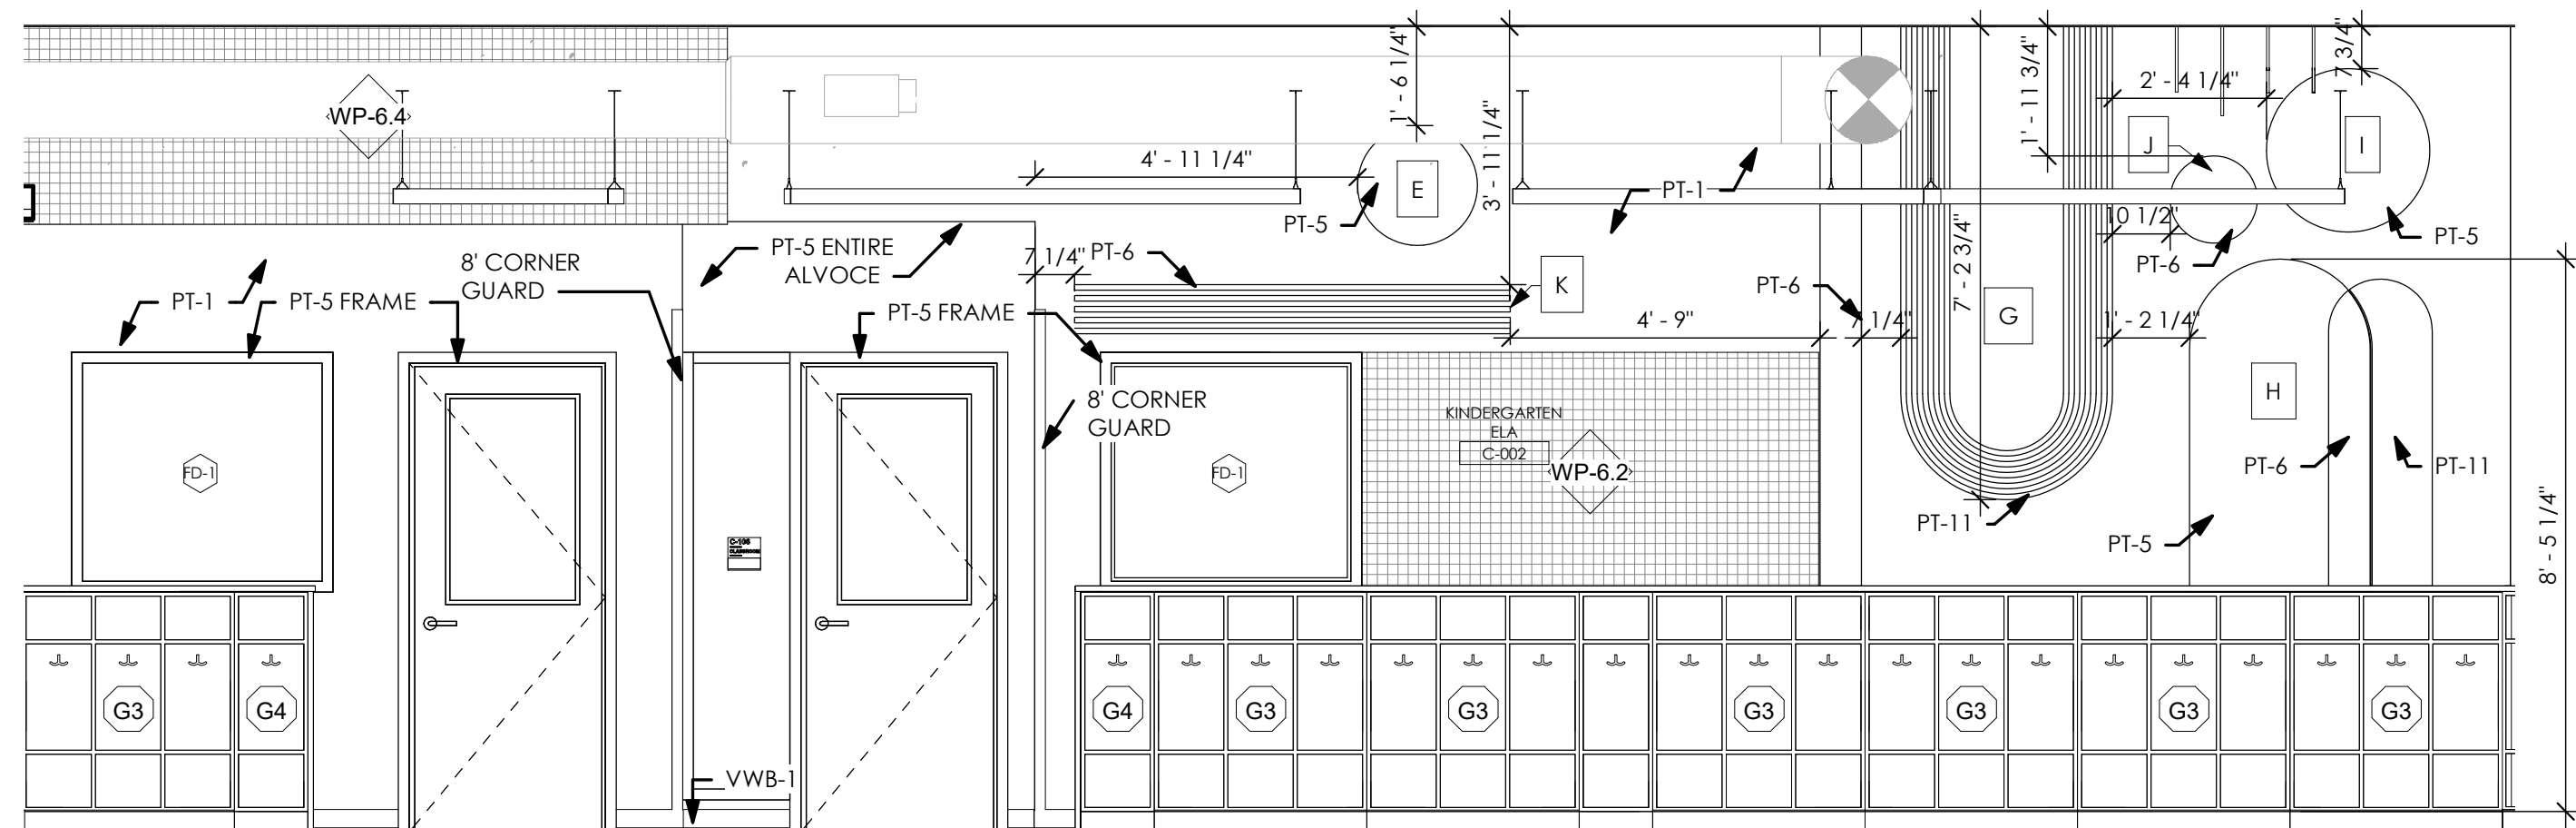

17 KINDERGARTEN ELA C-002 - WEST ELEVATION
3/8" = 1'-0"

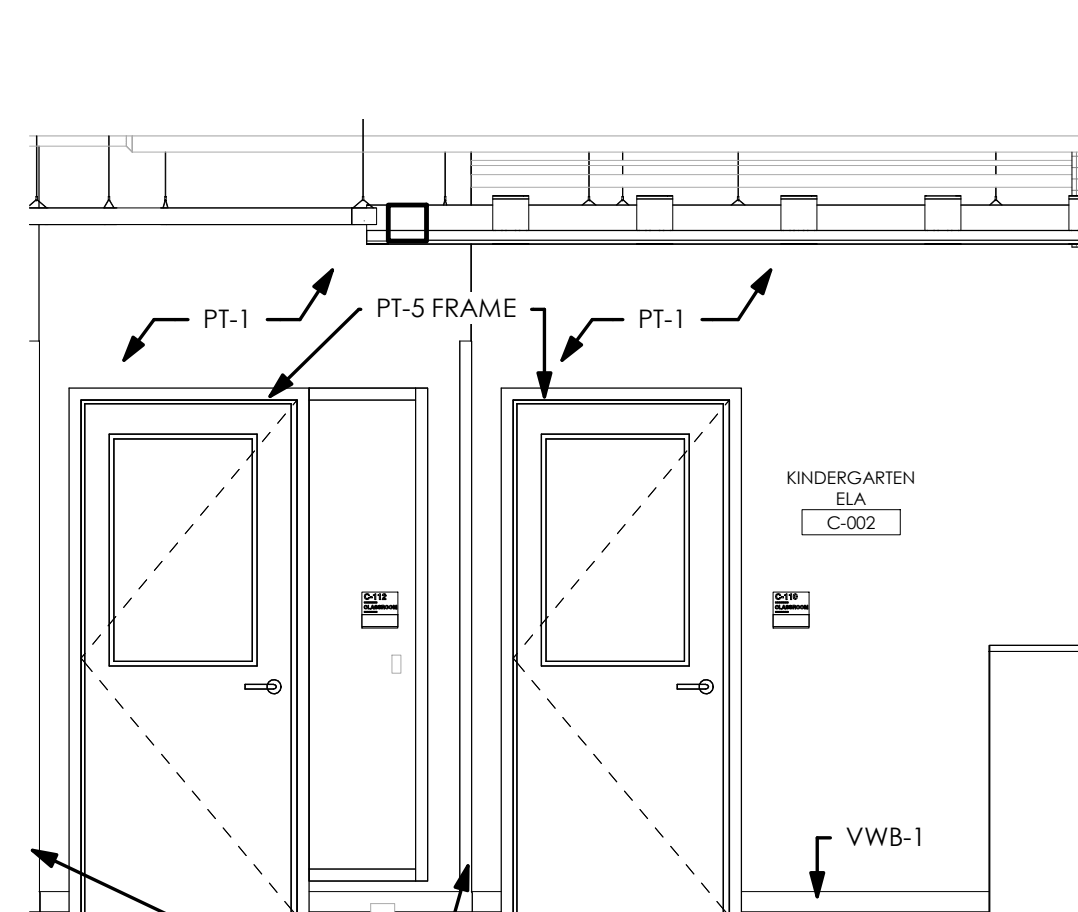


18 KINDERGARTEN ELA C-002 - WEST ELEVATION 2
3/8" = 1'-0"

SEE A-283 FOR PAINT GRAPHIC DIMENSIONS

INTERIOR ELEVATION GENERAL NOTES
1. SEE A-452 FOR FINISH DETAILS
2. SEE A-453 FOR ACROSTIC PANEL DETAILS
3. SEE E-550 FOR LOCKER AND CURBIE DETAILS
4. PAINT IF ABOVE CEILING, TYP.

PROJECT NO
2203-1

ARCHITECTURAL VISION GROUP, LTD
PLANNERS
ARCHITECTS
23850 SPERRY DRIVE
CLEVELAND, OHIO 44145

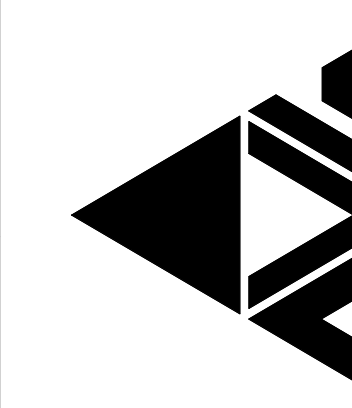

PROFESSIONAL SEAL
SYED S. SYED
10376
EXPIRATION DATE 12/31/2023

CONSULTANT:

MASSILLON CITY SCHOOL
MASSILLON WEST ELEMENTARY
PK-3
250 29TH STREET NW, MASSILLON, OHIO 44646
MASSILLON CITY SCHOOL DISTRICT MASSILLON, OHIO

DATE	ISSUES/AS	DESCRIPTION
7/23/23	100% BID PERMIT SET	

PROJECT NO 2203-1
DRAWN BY
CHECKED BY
DATE

INTERIOR ELEVATIONS

SCALE: As Indicated
SHEET NO
A-279