
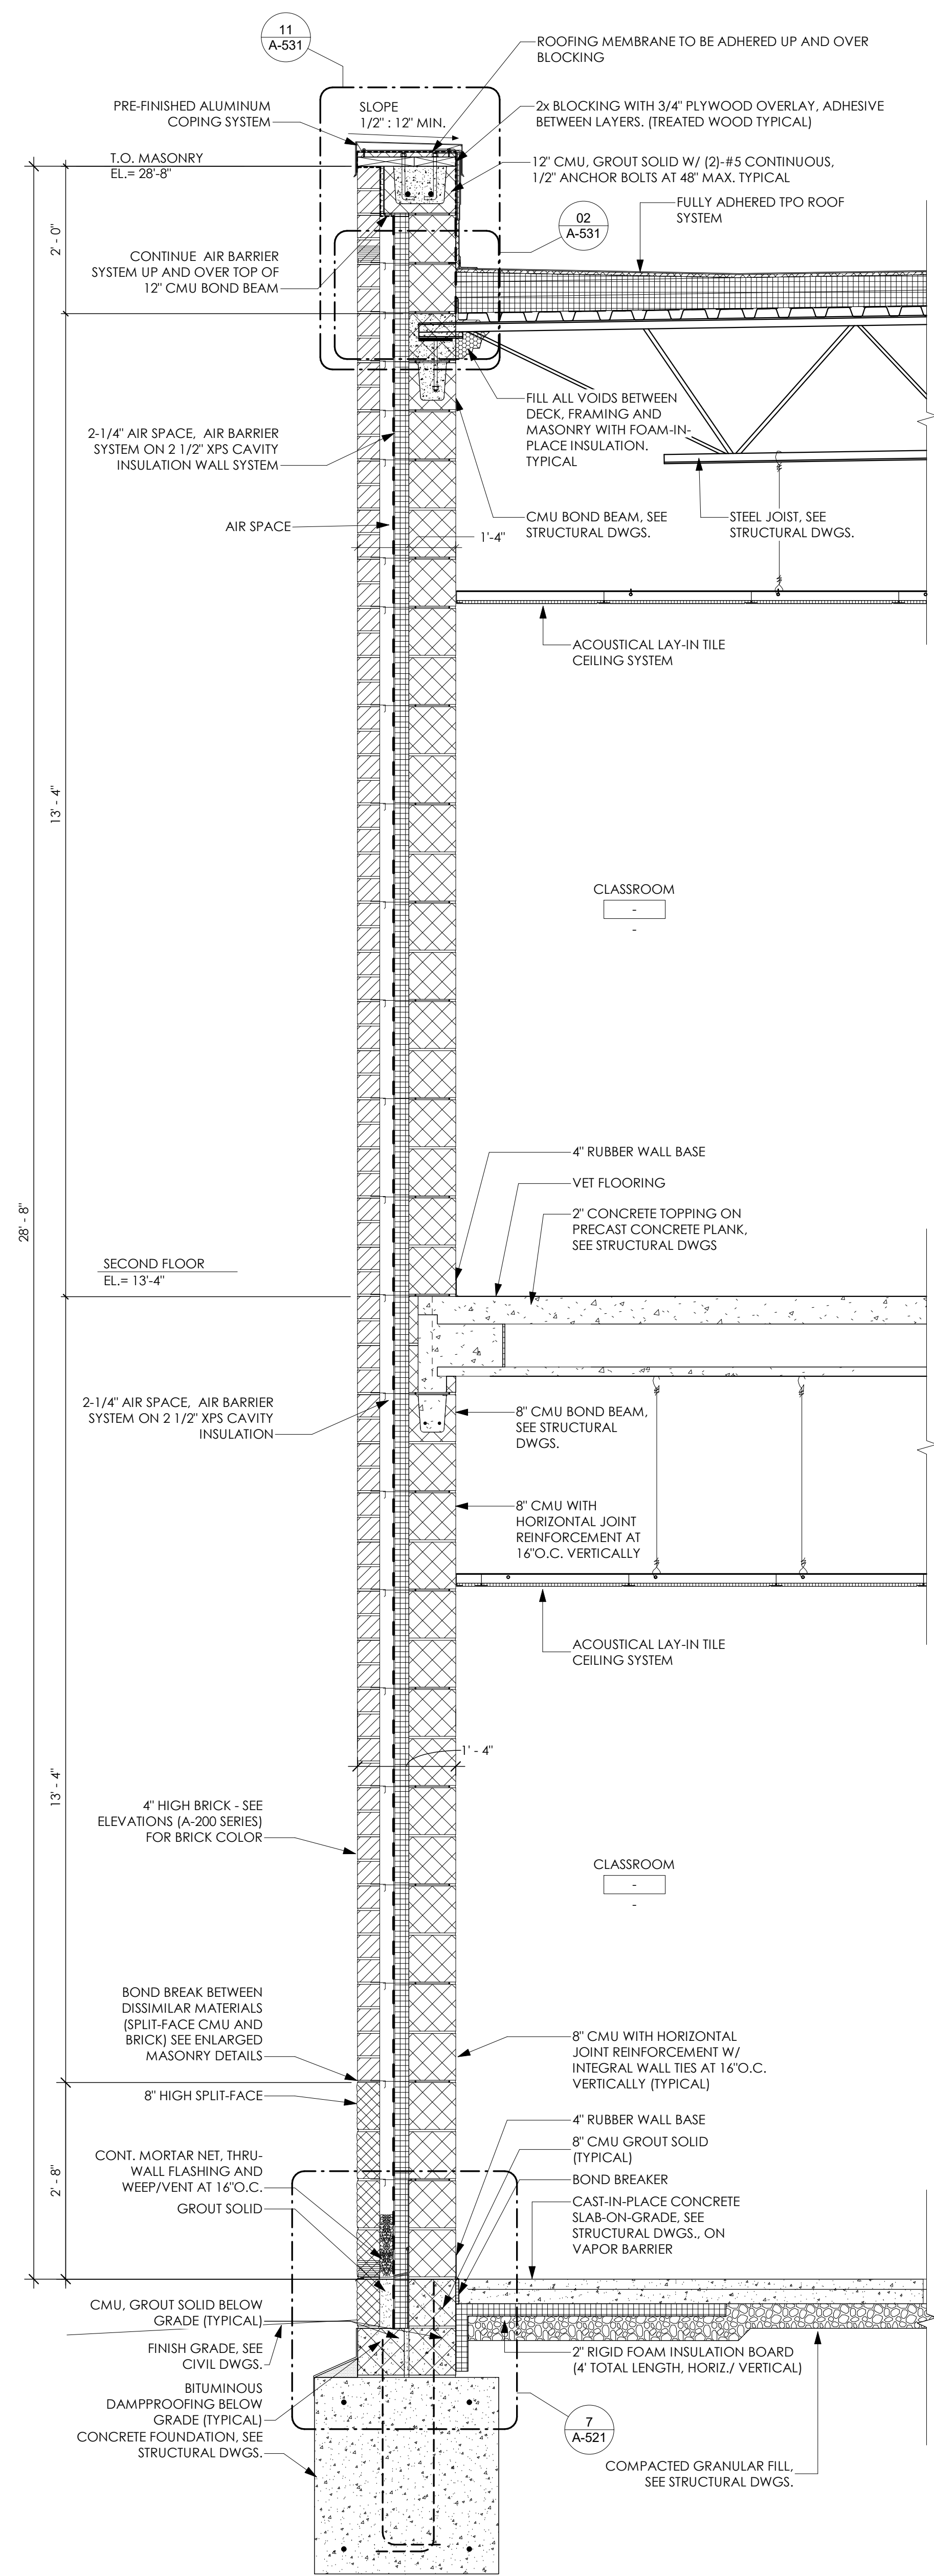


- TYPICAL PLAN NOTES
1. ALL PENETRATIONS THROUGH WALL CAVITY INSULATION WALL SYSTEM TO BE SEALED PER MANUFACTURER'S RECOMMENDED DETAILS FOR PENETRATIONS IN THE SYSTEM.
 2. SEE ROOFING DETAILS ON SHEET A-351 THRU A-353.
 3. SEE TYPICAL METAL PANEL DETAILS ON SHEET A-534 AND A-535.
 4. SEE MASONRY DETAILS ON SHEET A-521.
 5. ALL UNITS REQUIRE AND DAM FLASHING. SEE DETAIL ON SHEET A-521 AND A-522. SEE (B/A-535) FOR END DAMS DETAIL FOR METAL PANEL SYSTEM.
 6. REFER TO SHEETS A-401 THRU A-406 FOR ALUMINUM FRAME OPENING ENLARGED DETAILS.
 7. ALL EXPOSED STRUCTURAL STEEL (I.E. COLUMNS, BEAMS, ANGLES, ETC.) TO BE ARCHITECTURAL GRADE FINISH STEEL.


*REFER TO SHEET A-205 & A-206 FOR METAL PANEL PROFILE LEGEND AND METAL PANEL COLORS.

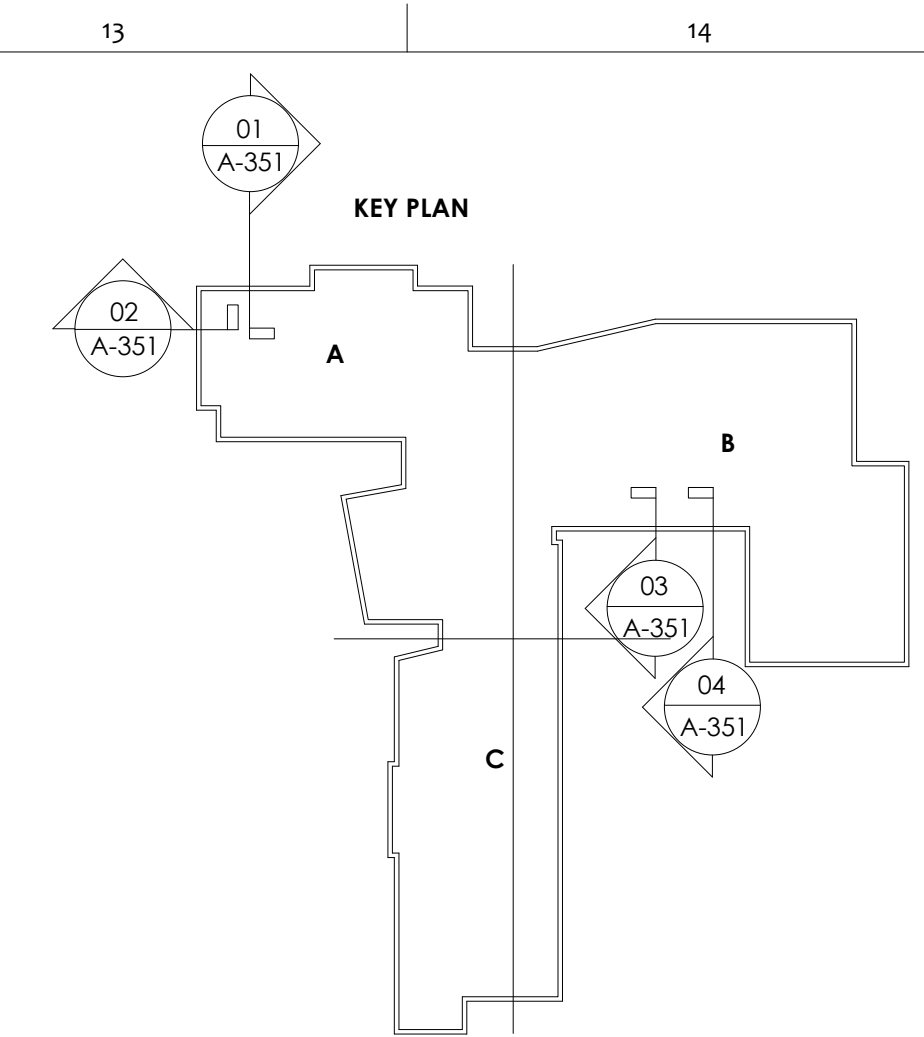

01

WALL SECTION


SCALE: 3/4" = 1'-0"

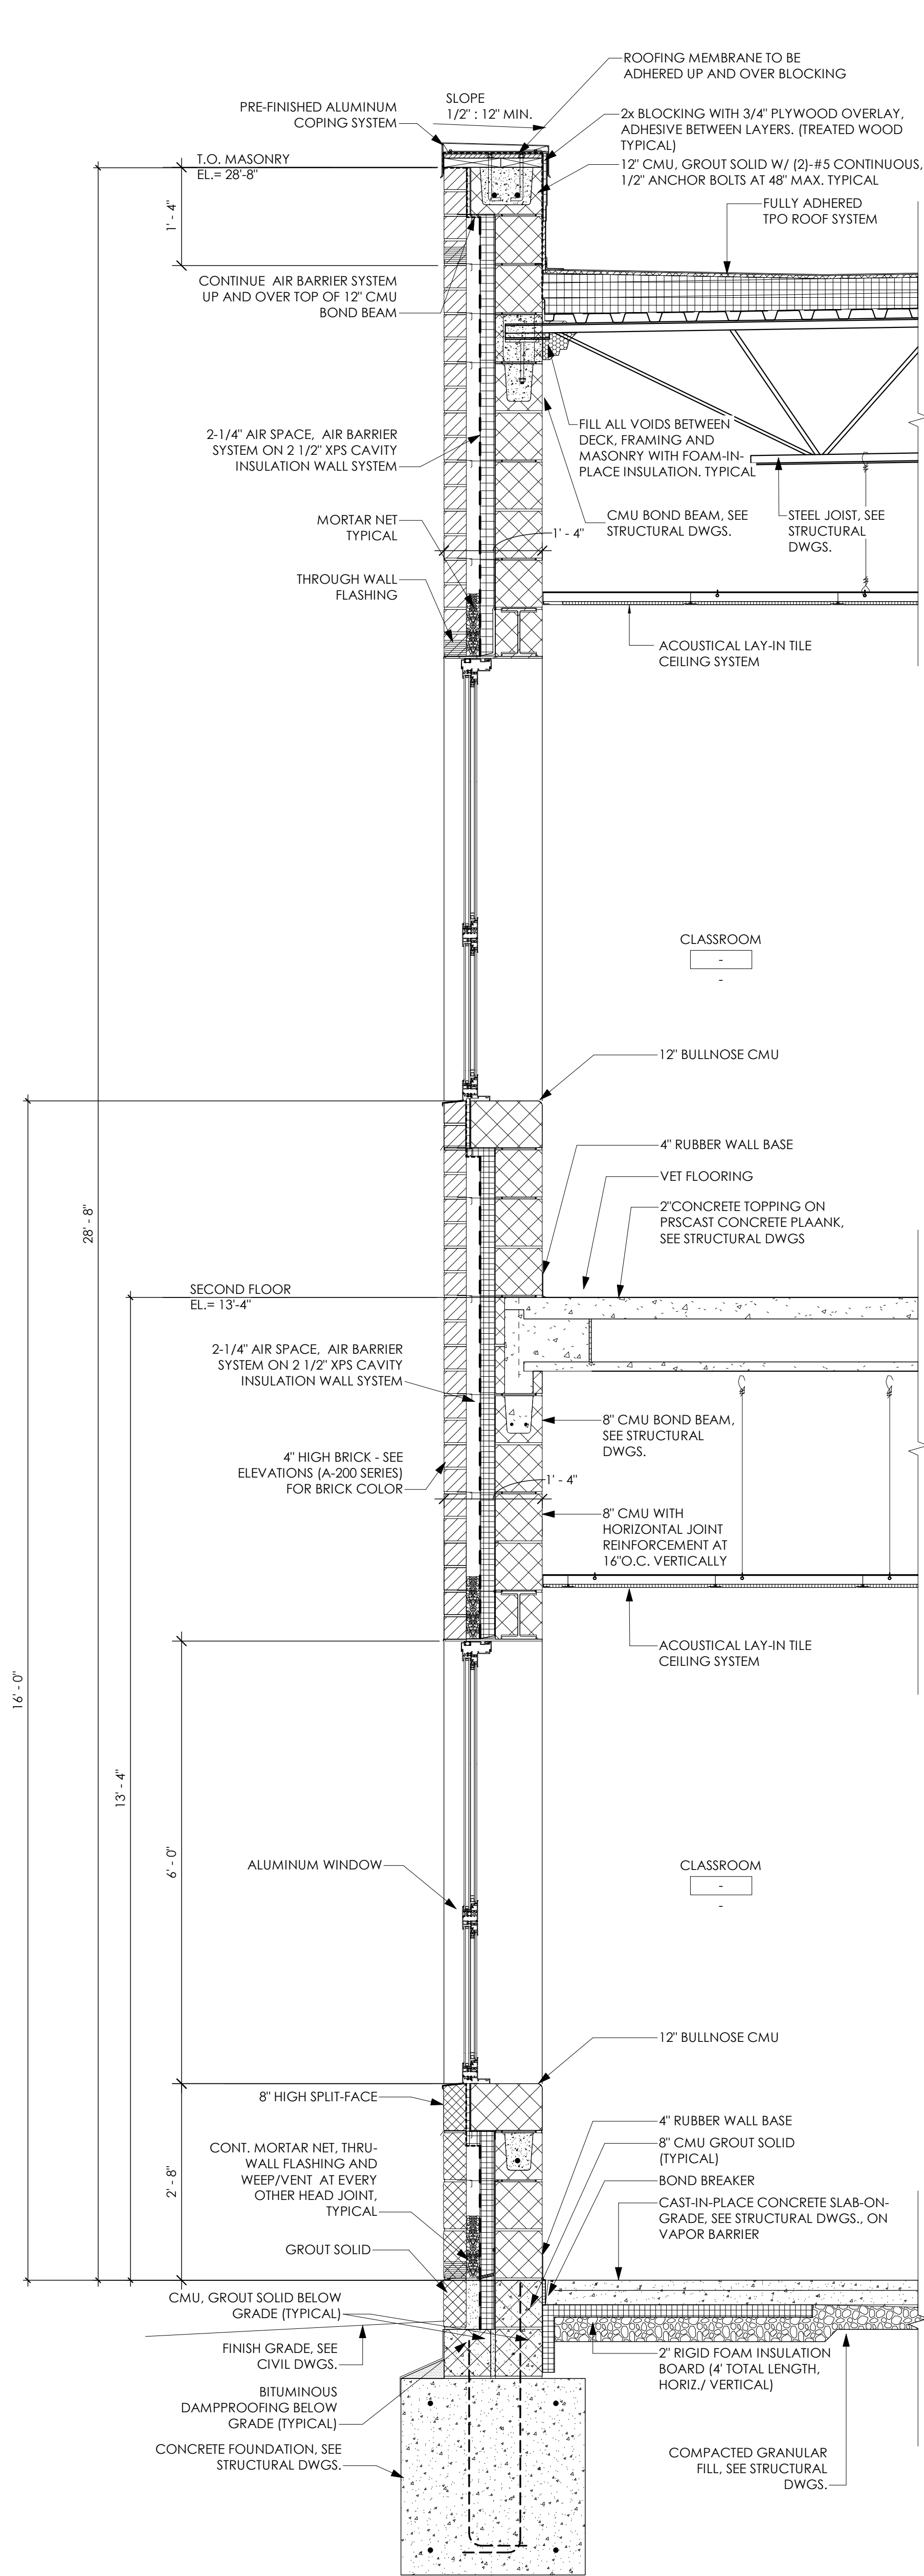

02

WALL SECTION


SCALE: 3/4" = 1'-0"

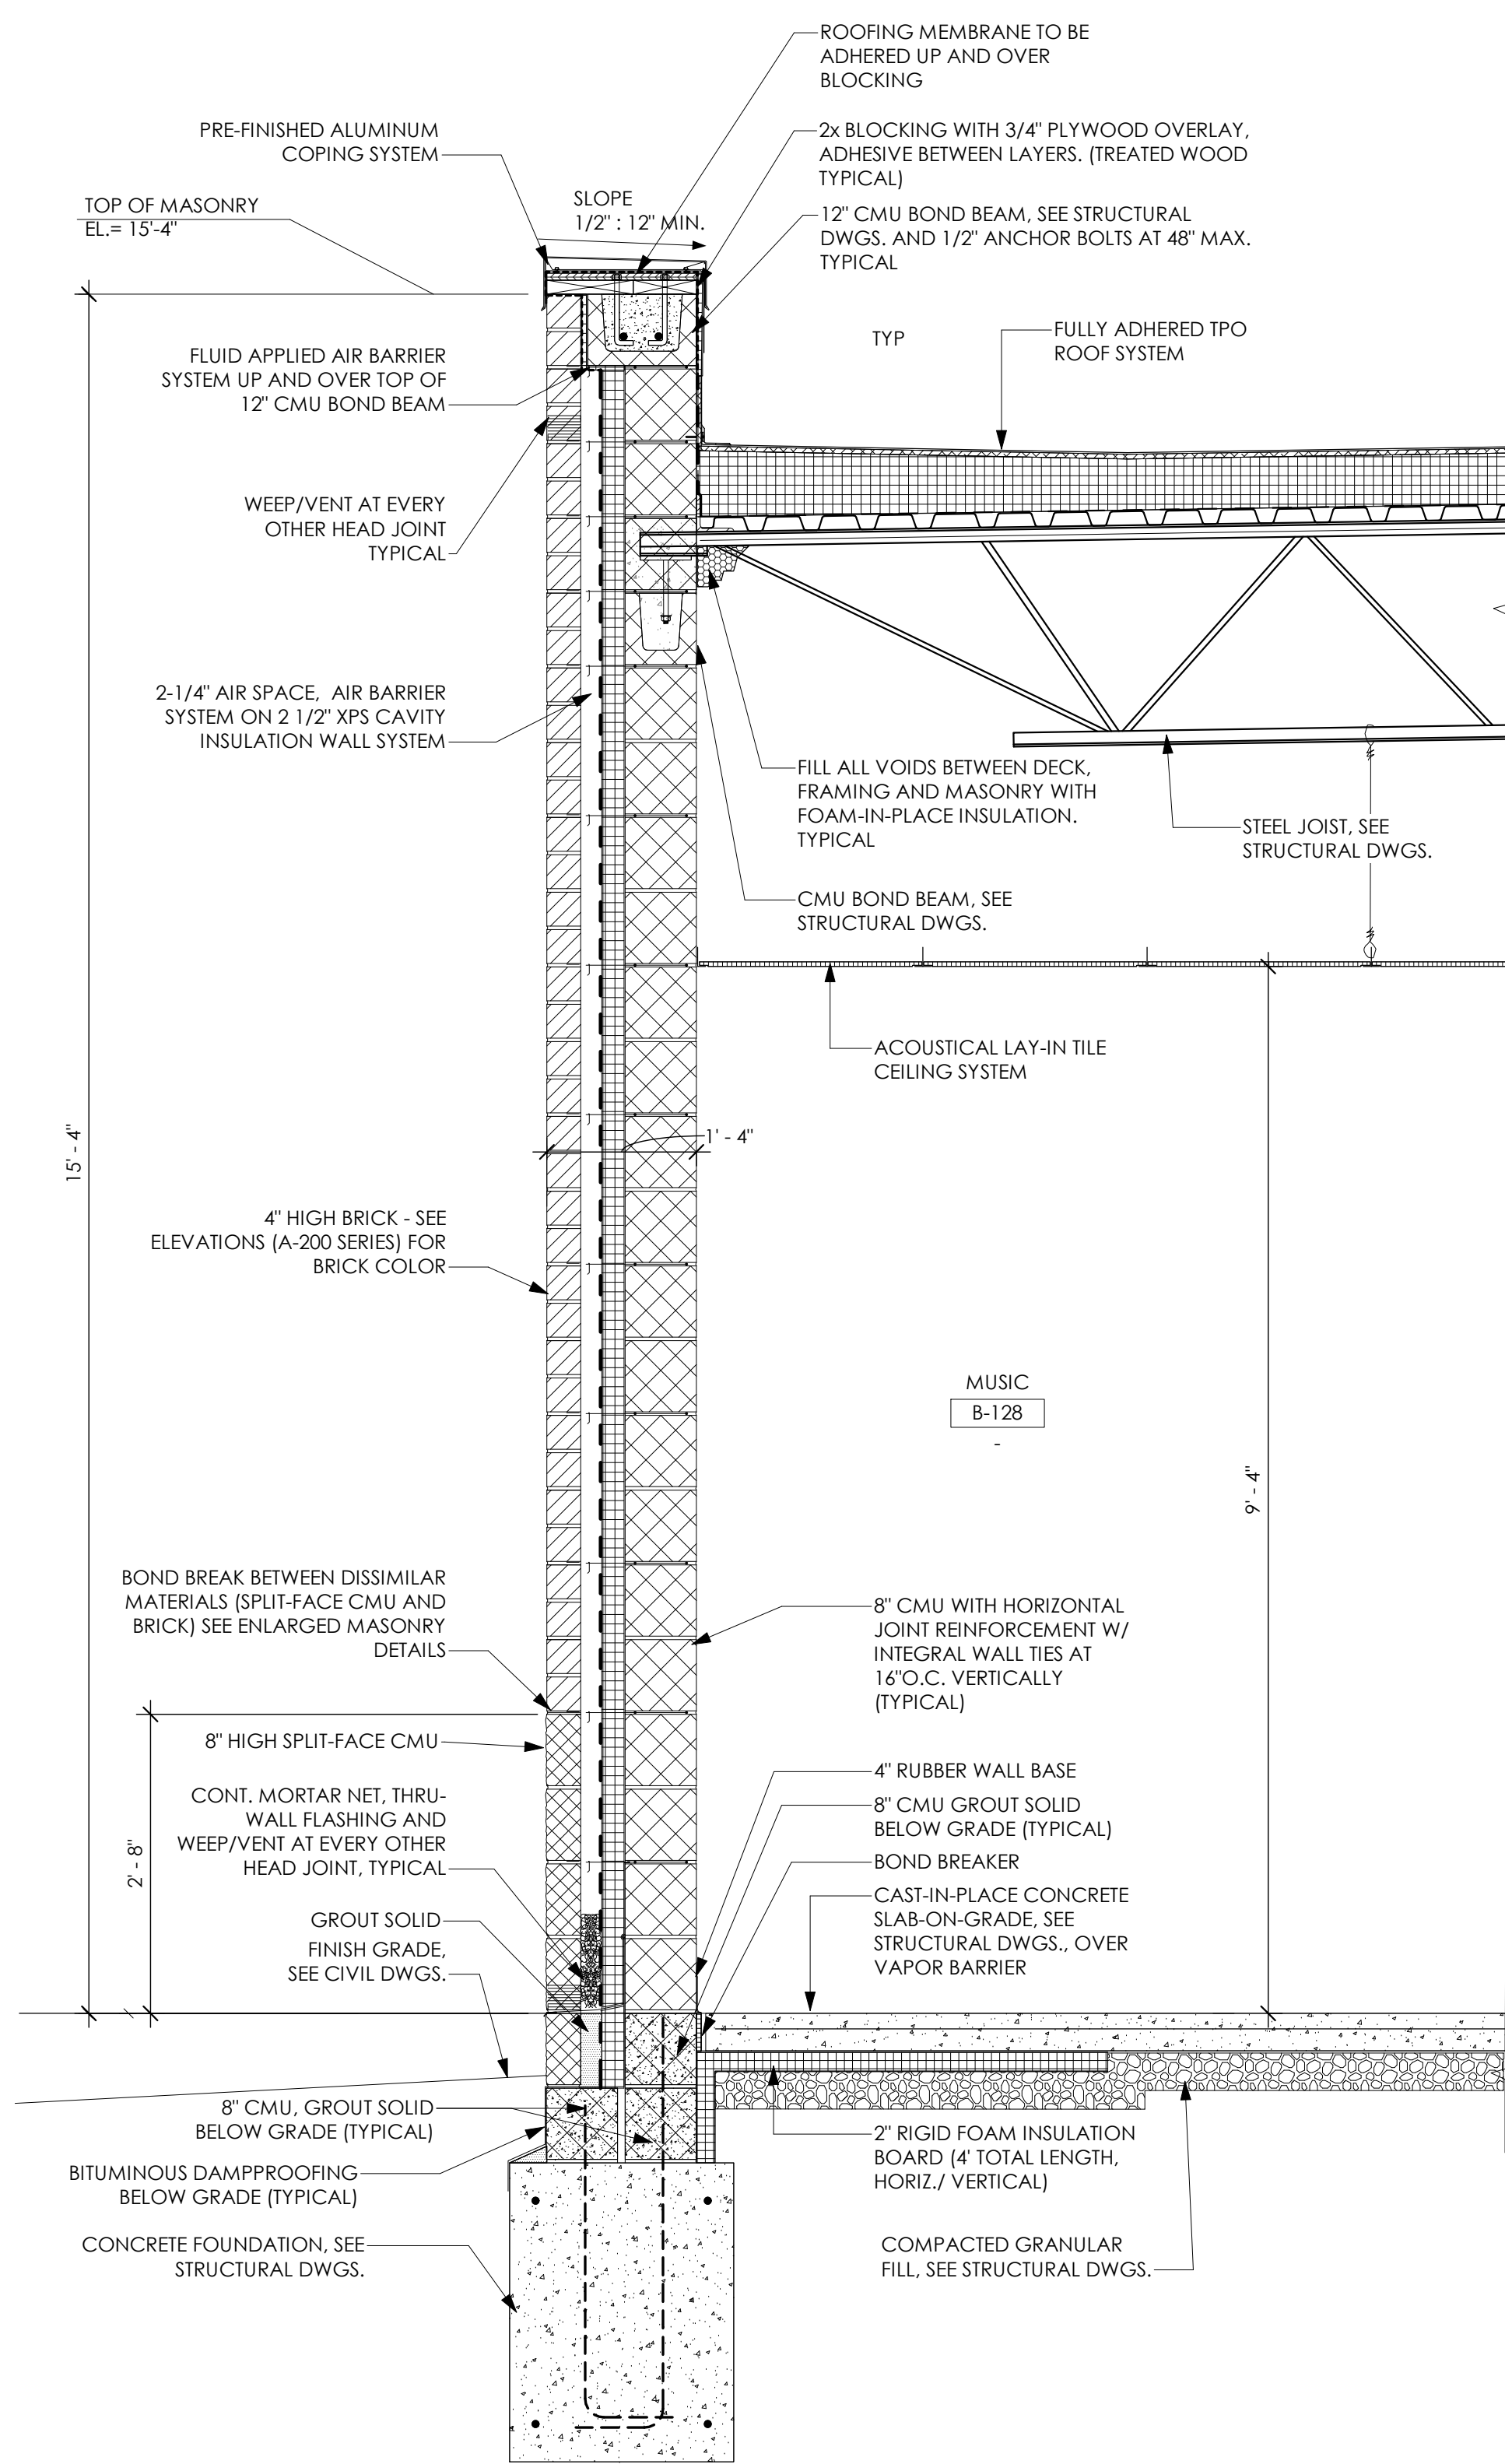

03

WALL SECTION

SCALE: 3/4" = 1'-0"

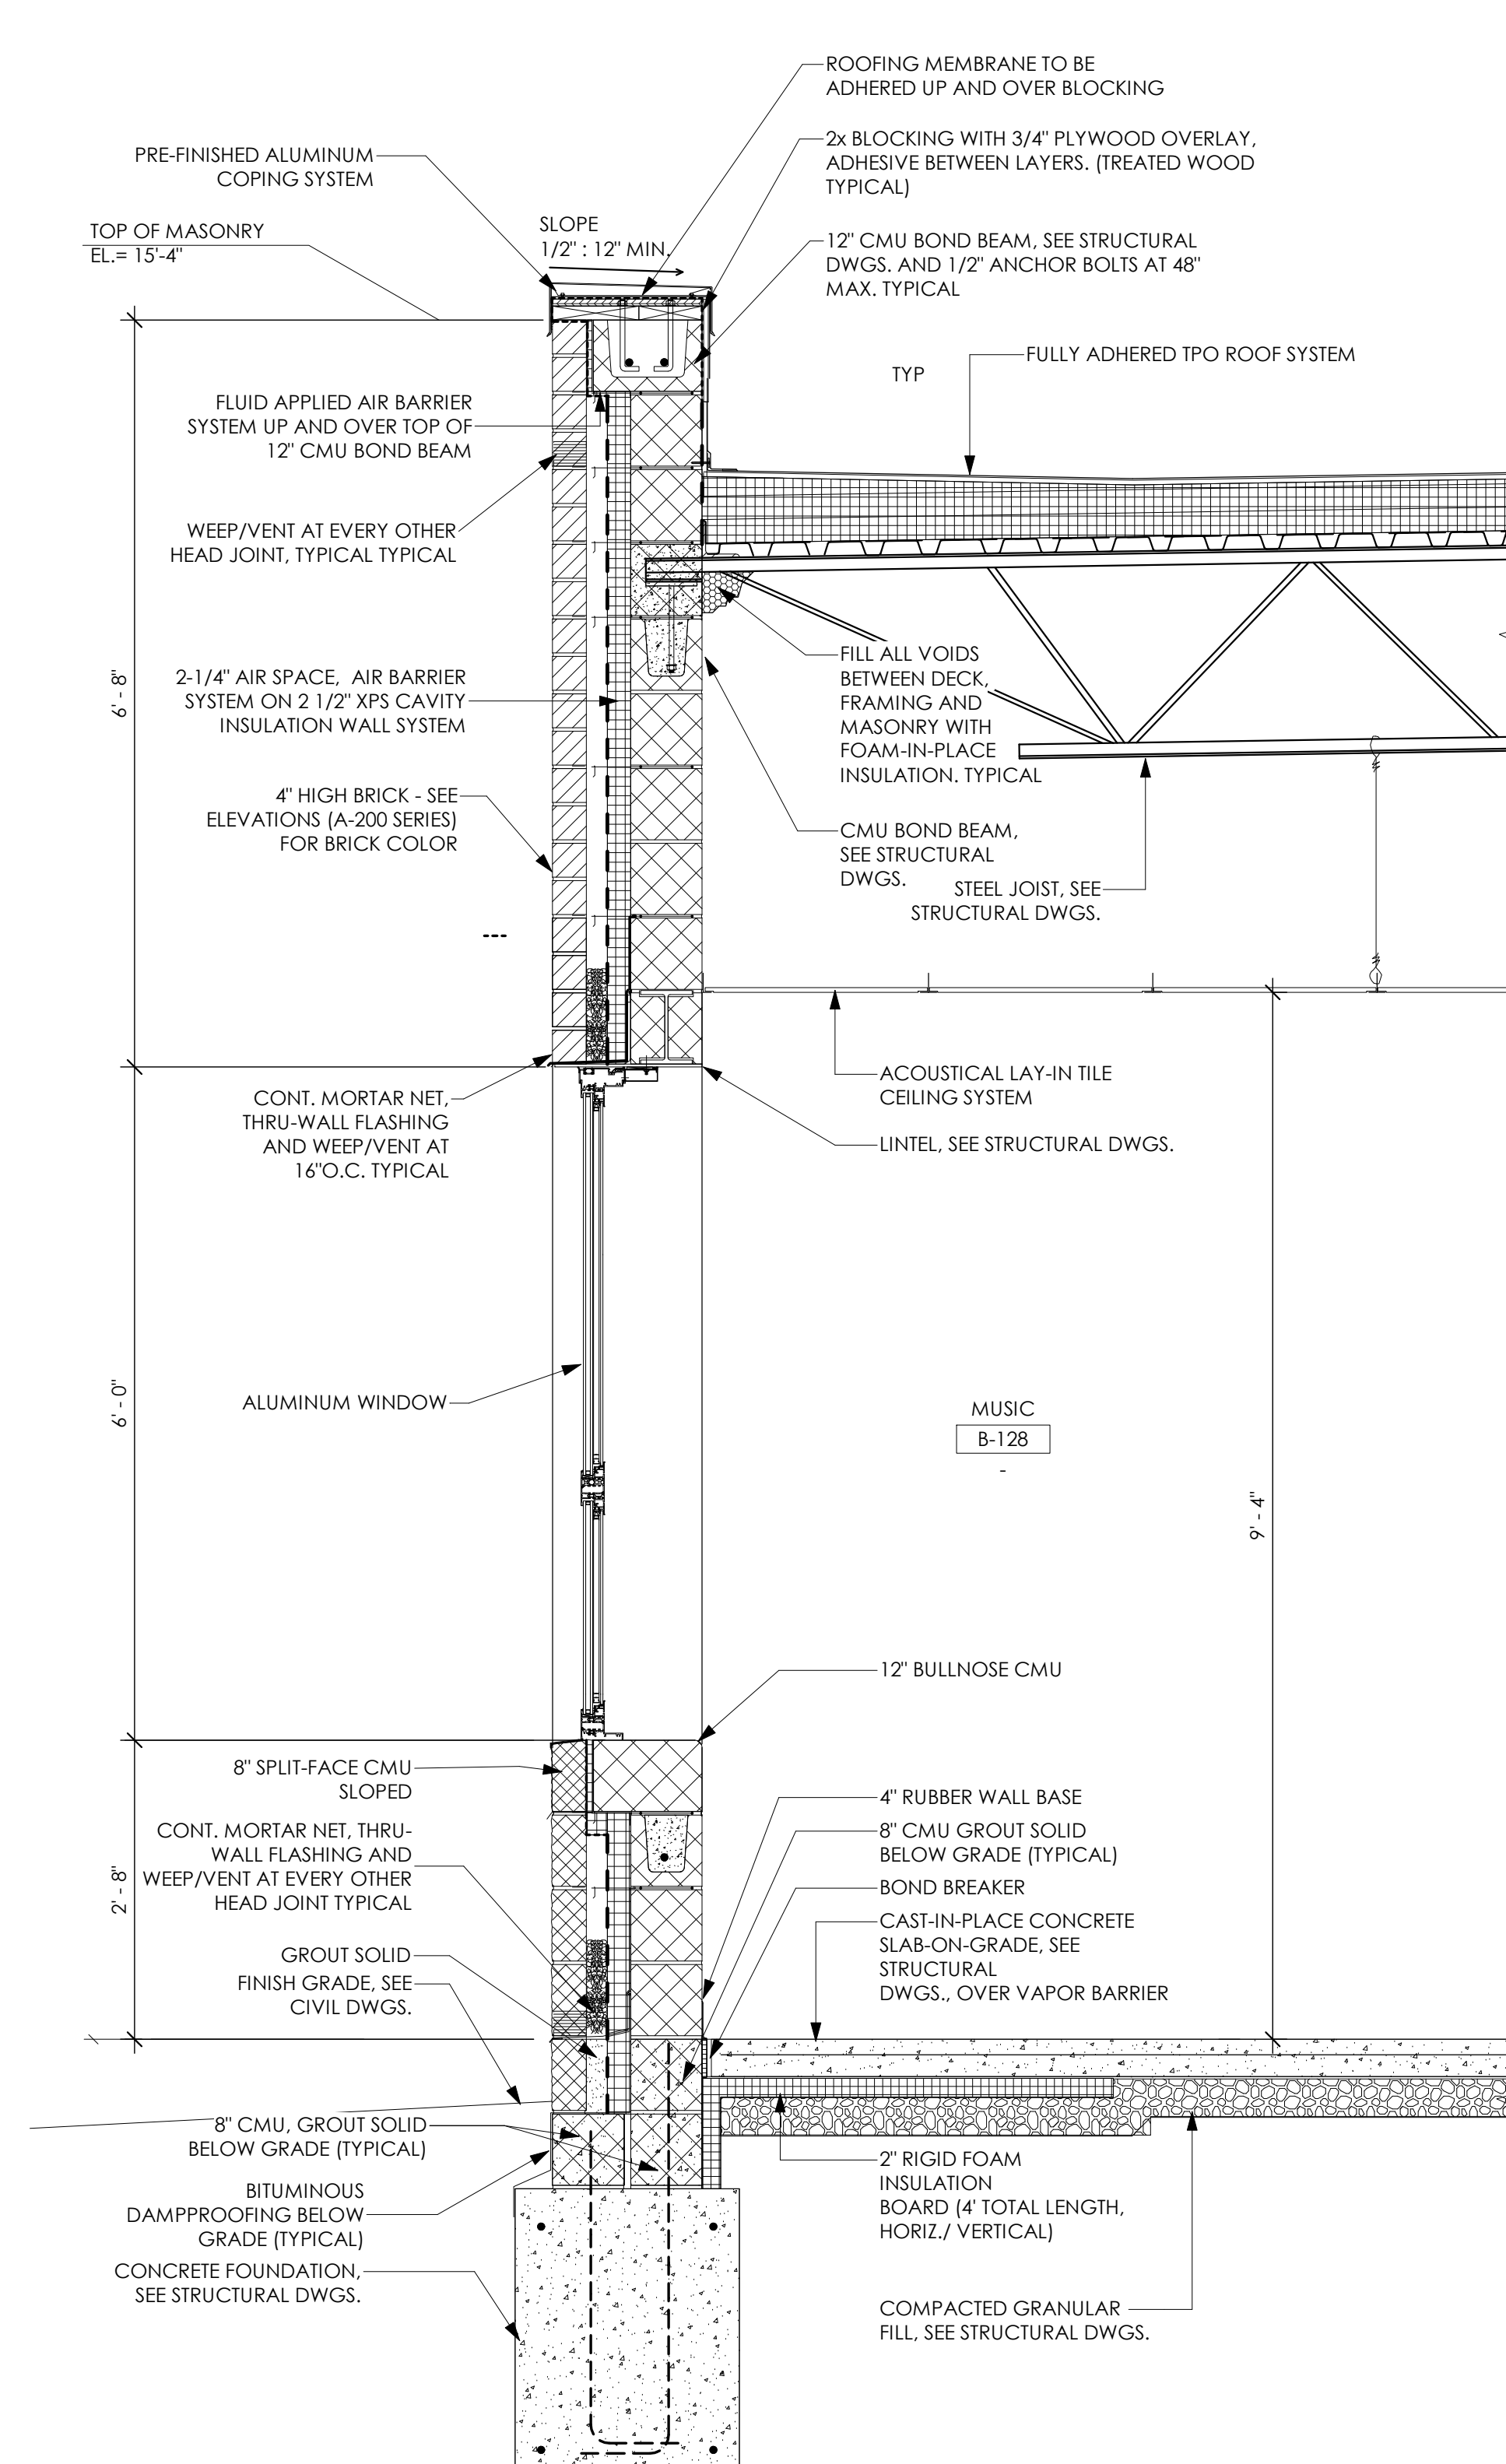

04

WALL SECTION

SCALE: 3/4" = 1'-0"

PROJECT NO
2203-1

ARCHITECTURAL VISION GROUP, LTD
PLANNERS
ARCHITECTS
23850 SPERRY DRIVE
CLEVELAND, OHIO 44145

PROFESSIONAL SEAL
SEAL NO. 103796
EXPIRATION DATE 12/31/2023

CONSULTANT:
MASSILLON CITY SCHOOL
MASSILLON WEST ELEMENTARY
PK-3
250 29TH STREET NW, MASSILLON, OHIO 44646
MASSILLON CITY SCHOOL DISTRICT MASSILLON, OHIO

NO.	DATE	DESCRIPTION
1	7/23/23	100% BID PERMIT SET
2		
3		
4		
5		
6		
7		
8		
9		
10		
11		
12		
13		
14		

PROJECT NO
2203-1
DRAWN BY
CHECKED BY
DATE

WALL SECTIONS
SCALE: As Indicated
SHEET NO
A-351