
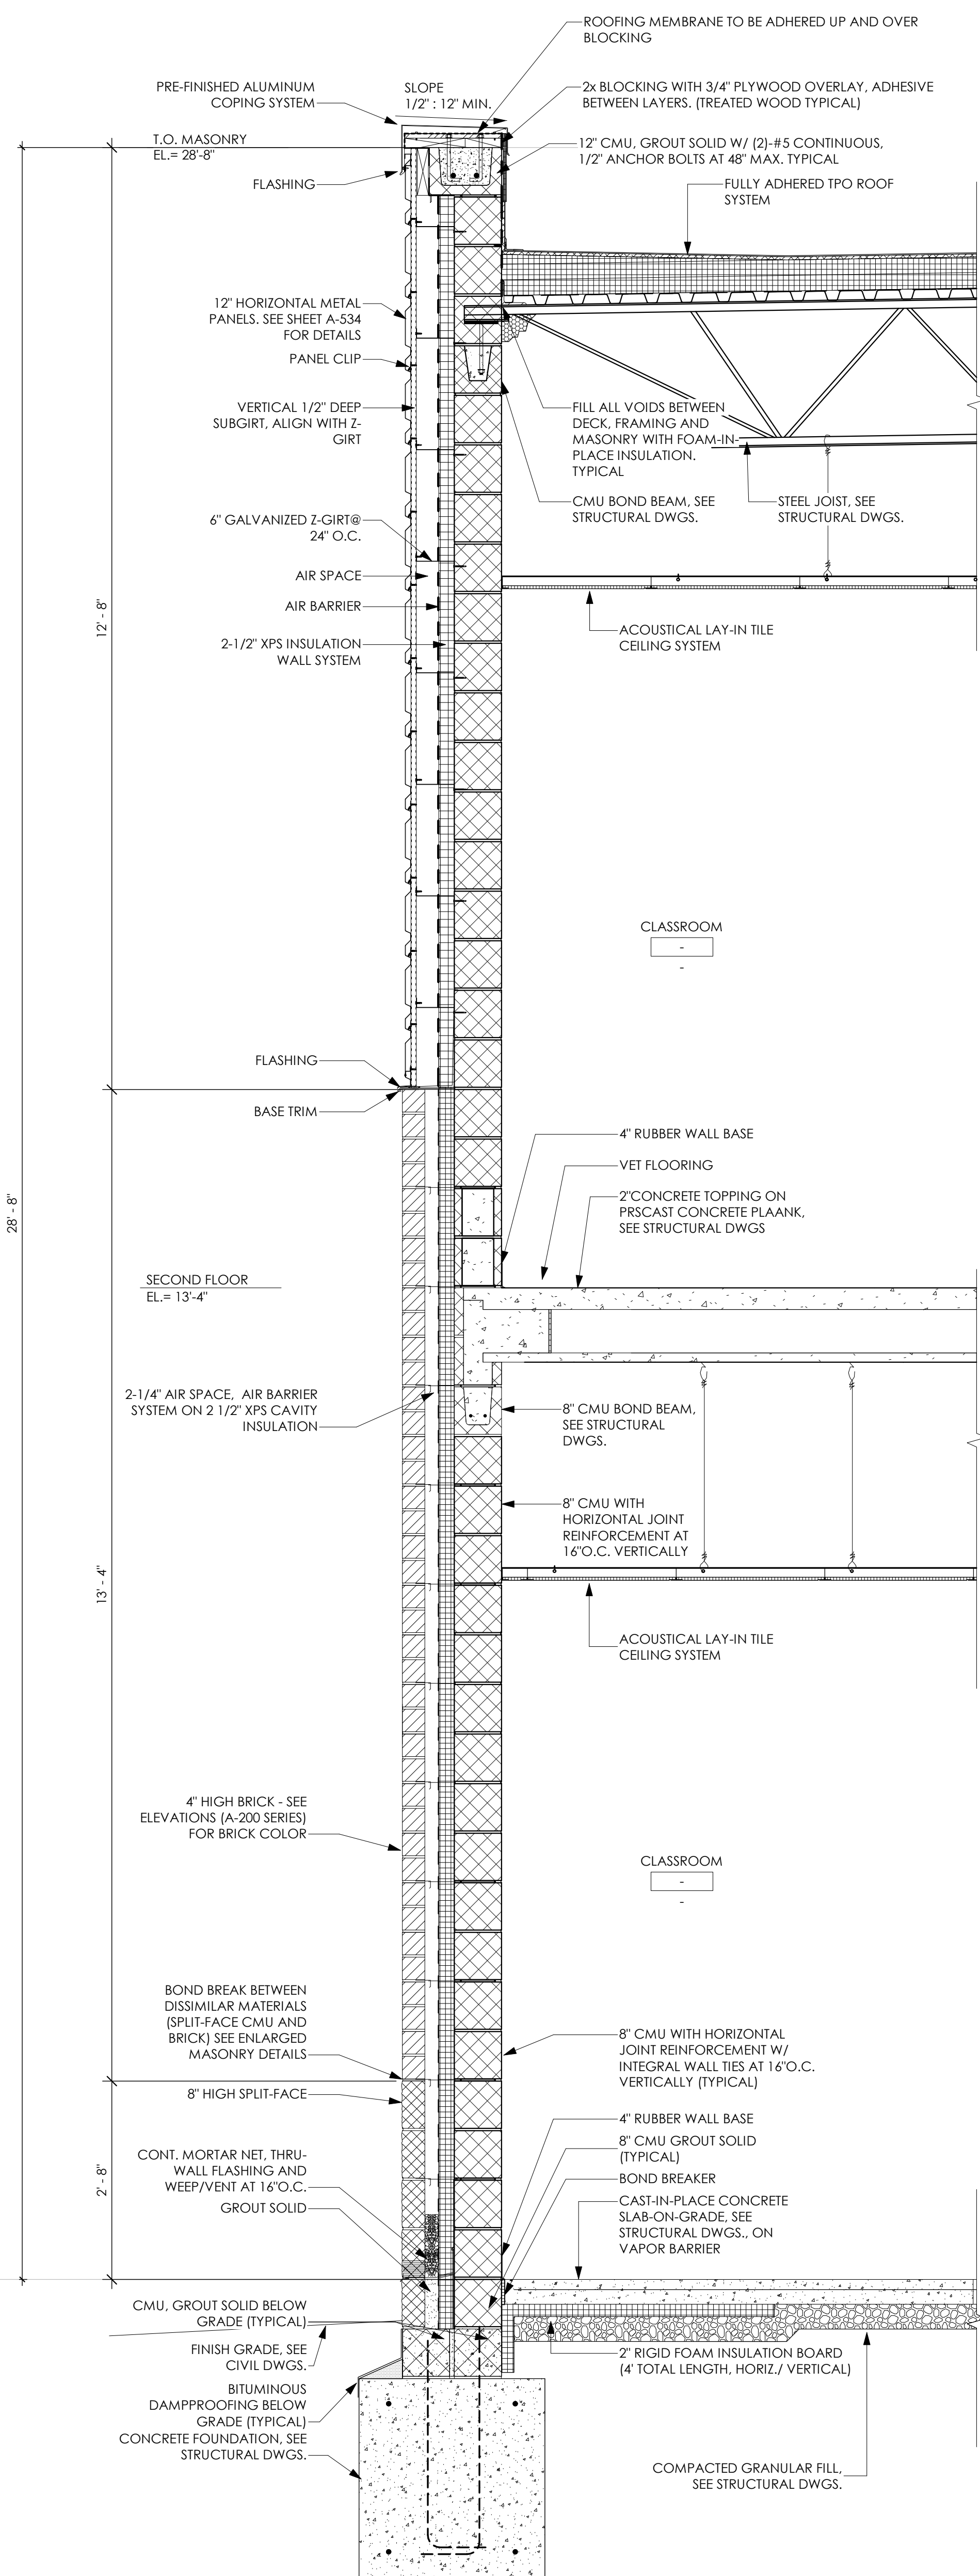



1. ALL PENETRATIONS THROUGH WALL CAVITY INSULATION WALL SYSTEM TO BE SEALED PER MANUFACTURER'S RECOMMENDED DETAILS FOR PENETRATIONS IN THE SYSTEM.
2. SEE ROOFING DETAILS ON SHEET A-351 THRU A-533.
3. SEE TYPICAL METAL PANEL DETAILS ON SHEET A-534 AND A-535.
4. SEE MASONRY DETAILS ON SHEET A-521.
5. ALL UNITS REQUIRE AND DAM FLASHING. SEE DETAIL ON SHEET A-521 AND A-522. SEE 08/A-533 FOR END DAMS DETAIL FOR METAL PANEL SYSTEM.
6. REFER TO SHEETS A-401 THRU A-406 FOR ALUMINUM FRAME OPENING ENLIGHTENED DETAILS.
7. ALL EXPOSED STRUCTURAL STEEL (I.E. COLUMNS, BEAMS, ANGLES, ETC.) TO BE ARCHITECTURAL GRADE FINISH STEEL.

*REFER TO SHEET A-205 & A-206 FOR
METAL PANEL PROFILE LEGEND AND
METAL PANEL COLORS.

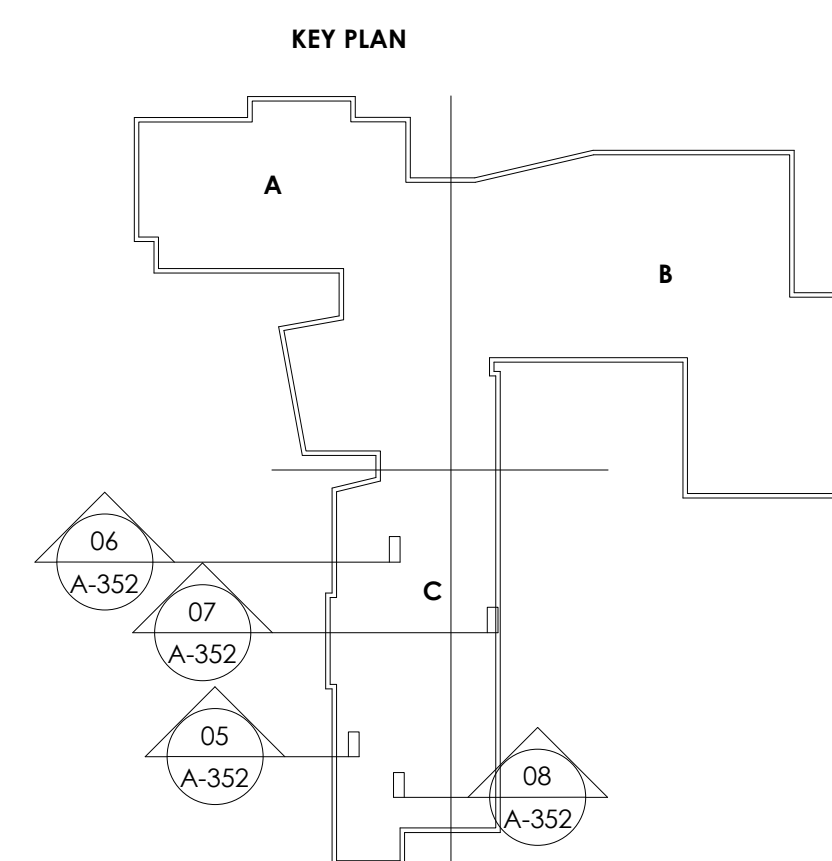


NOTE:
BRICK / SPLIT-FACE CMU AND METAL PANEL COLOR MAY VARY, SEE
EXTERIOR ELEVATIONS A-202 THRU A-204 FOR ADDITIONAL INFORMATION

SCALE: 3/4" = 1'-0"

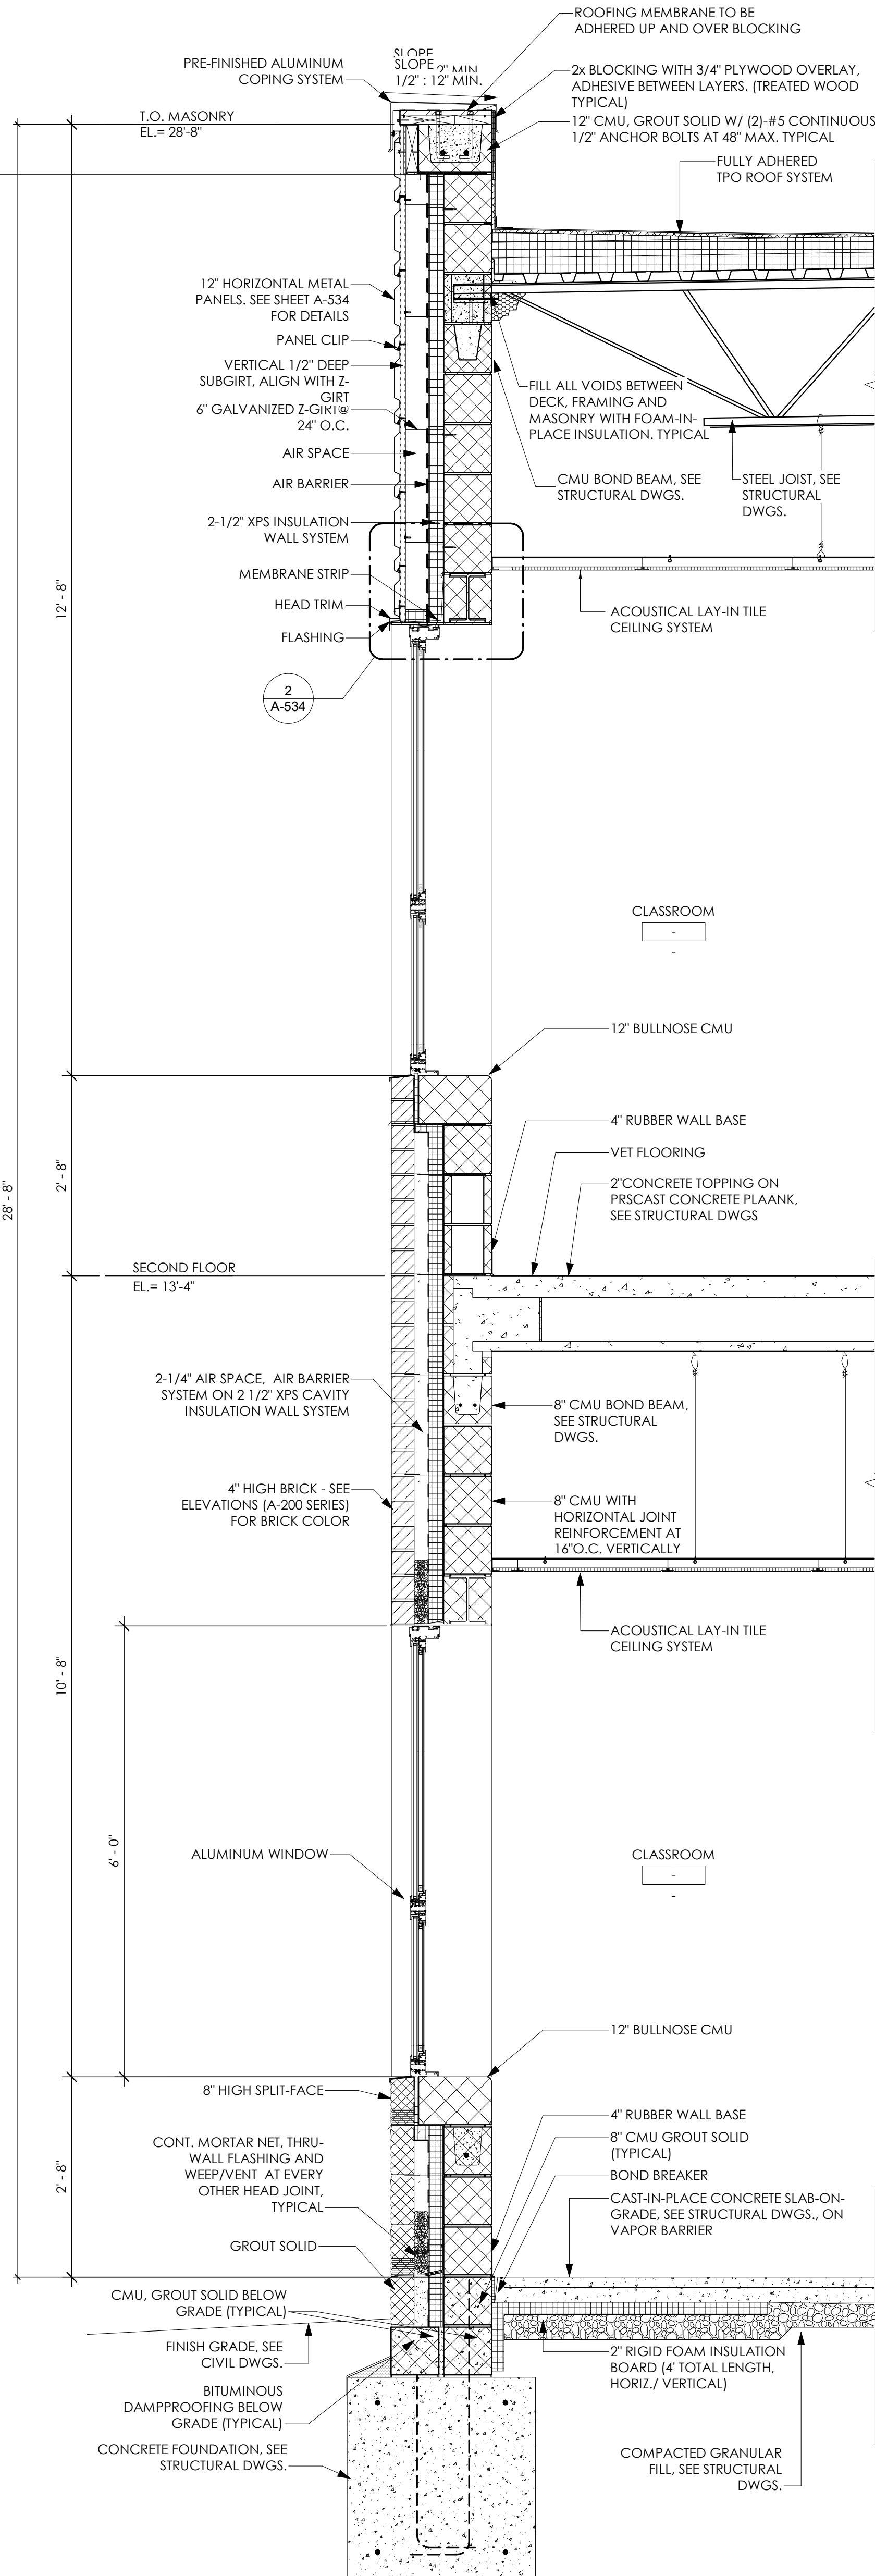


NOTE:
BRICK / SPLIT-FACE CMU AND METAL PANEL COLOR MAY VARY, SEE
EXTERIOR ELEVATIONS A-202 THRU A-204 FOR ADDITIONAL INFORMATION

SCALE: 3/4" = 1'-0"

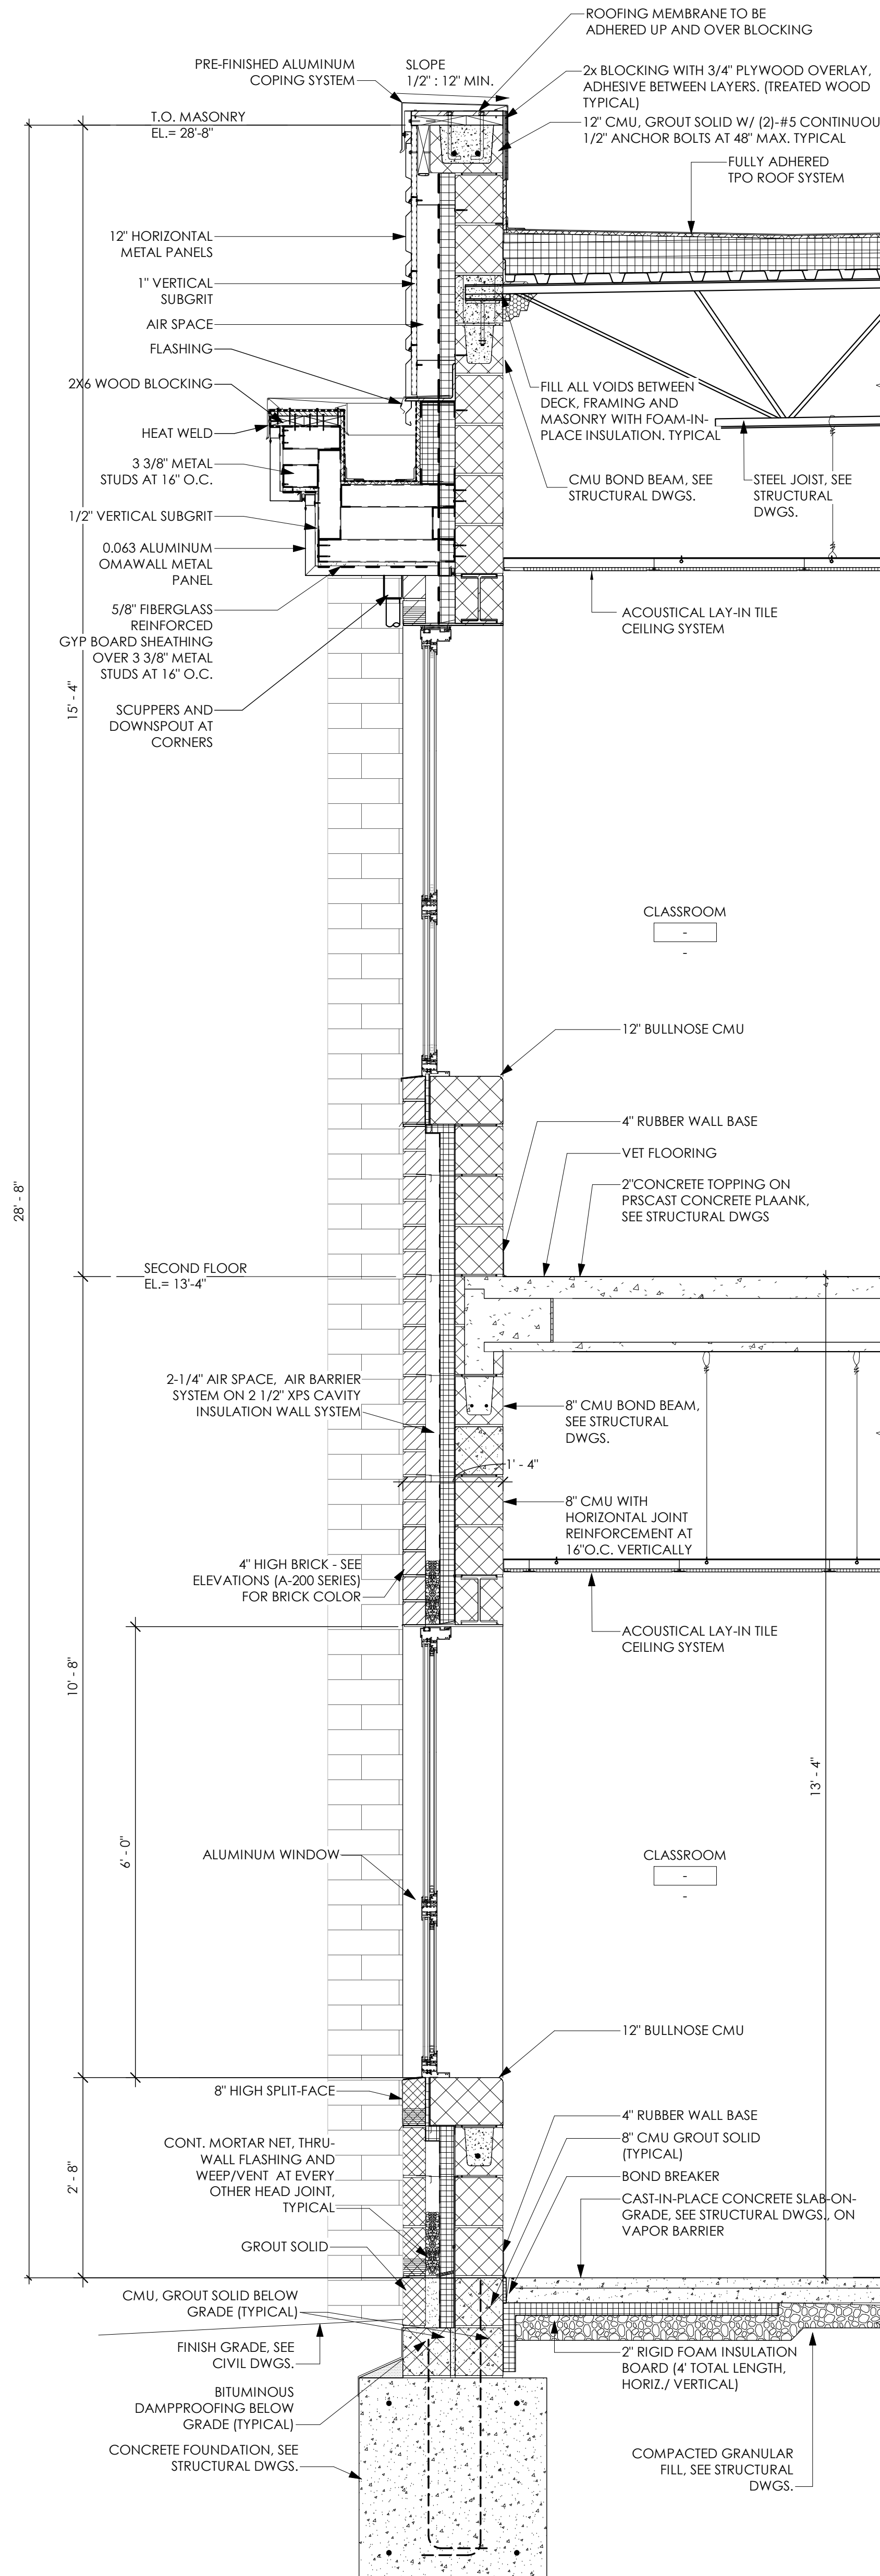

NOTE:
BRICK / SPLIT-FACE CMU AND METAL PANEL COLOR MAY VARY, SEE
EXTERIOR ELEVATIONS A-202 THRU A-204 FOR ADDITIONAL INFORMATION

SCALE: 3/4" = 1'-0"

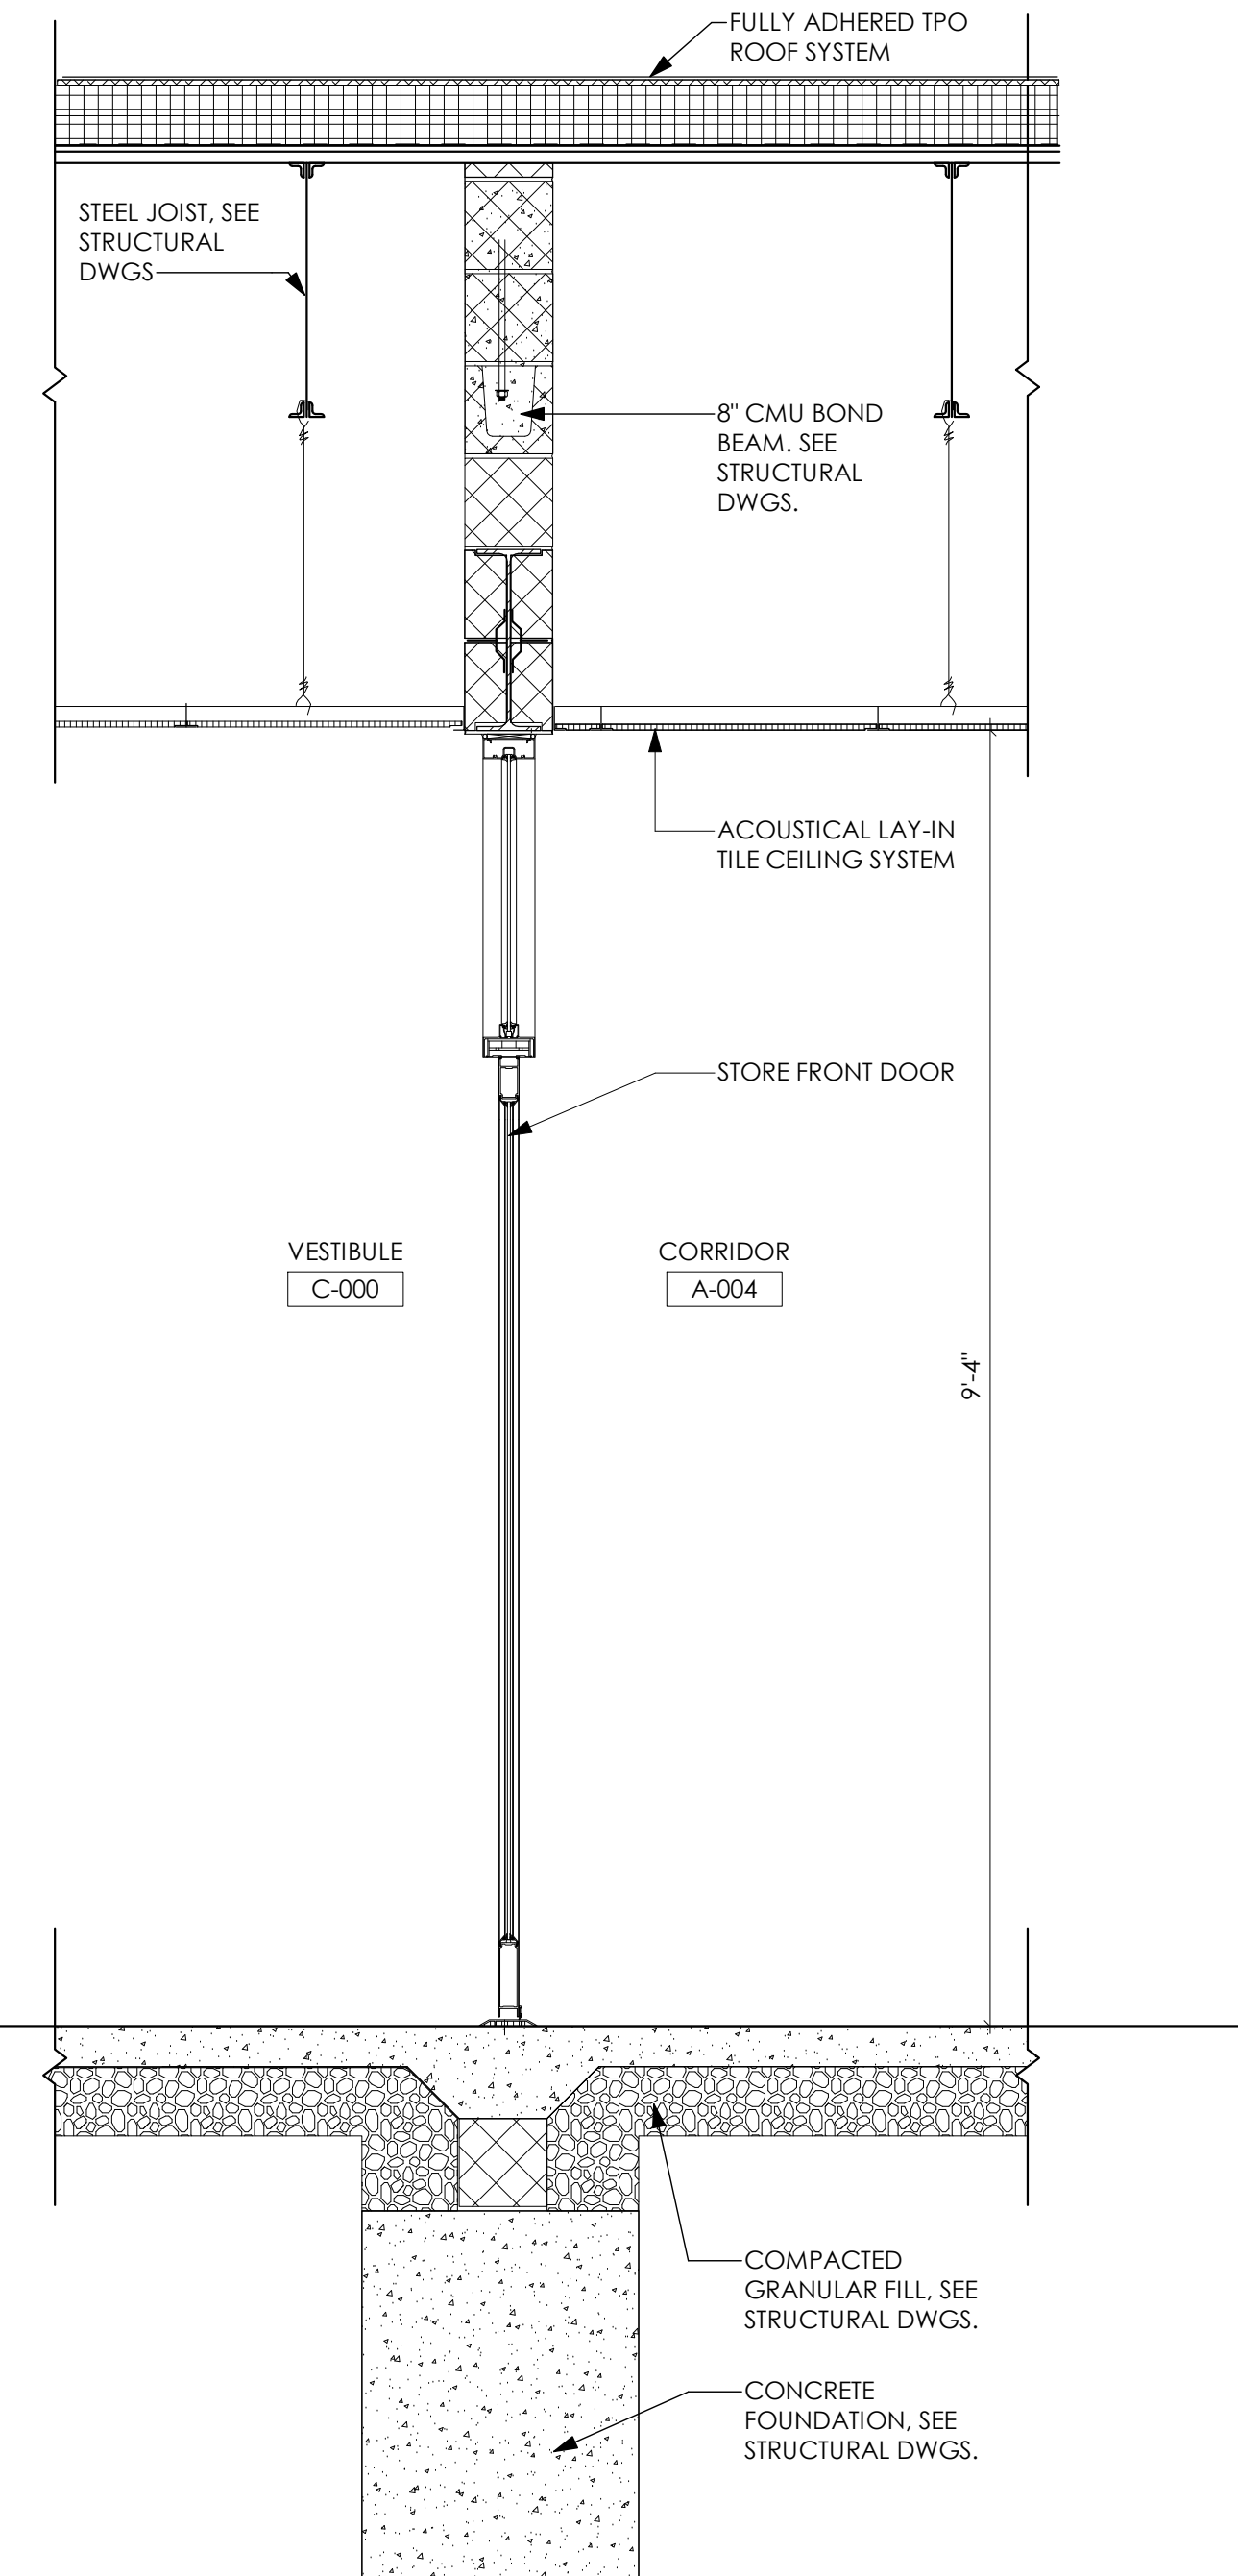

COMPACTED
GRANULAR FILL, SEE
STRUCTURAL DWGS

CONCRETE
FOUNDATION, SEE
STRUCTURAL DWGS



SCALE: 3/4" = 1'-0"

PROJECT NO
2203-1

ARCHITECTURAL VISION GROUP, LTD

ARCHITECTS ♦ PLANNERS

CLEVELAND, OHIO 44145

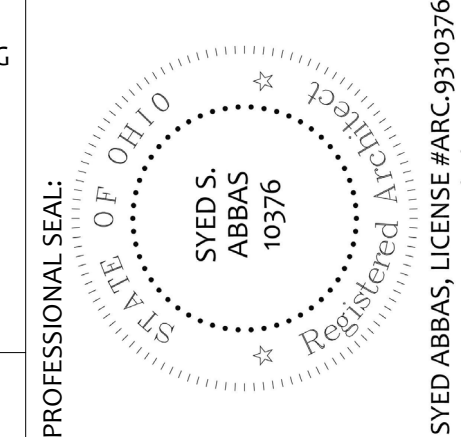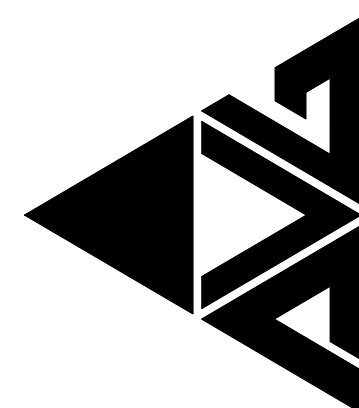

CONSULTANT:

MASSILLON CITY SCHOOL
MASSILLON WEST ELEMENTARY

PK-3

250 29TH STREET NW, MASSILLON, OHIO 44646

[illegible]

PROJECT NO	2203
DRAWN BY	
CHECKED BY	
DATE	

WALL SECTIONS

SCALE: As indicated

SHEET NO
A-352