


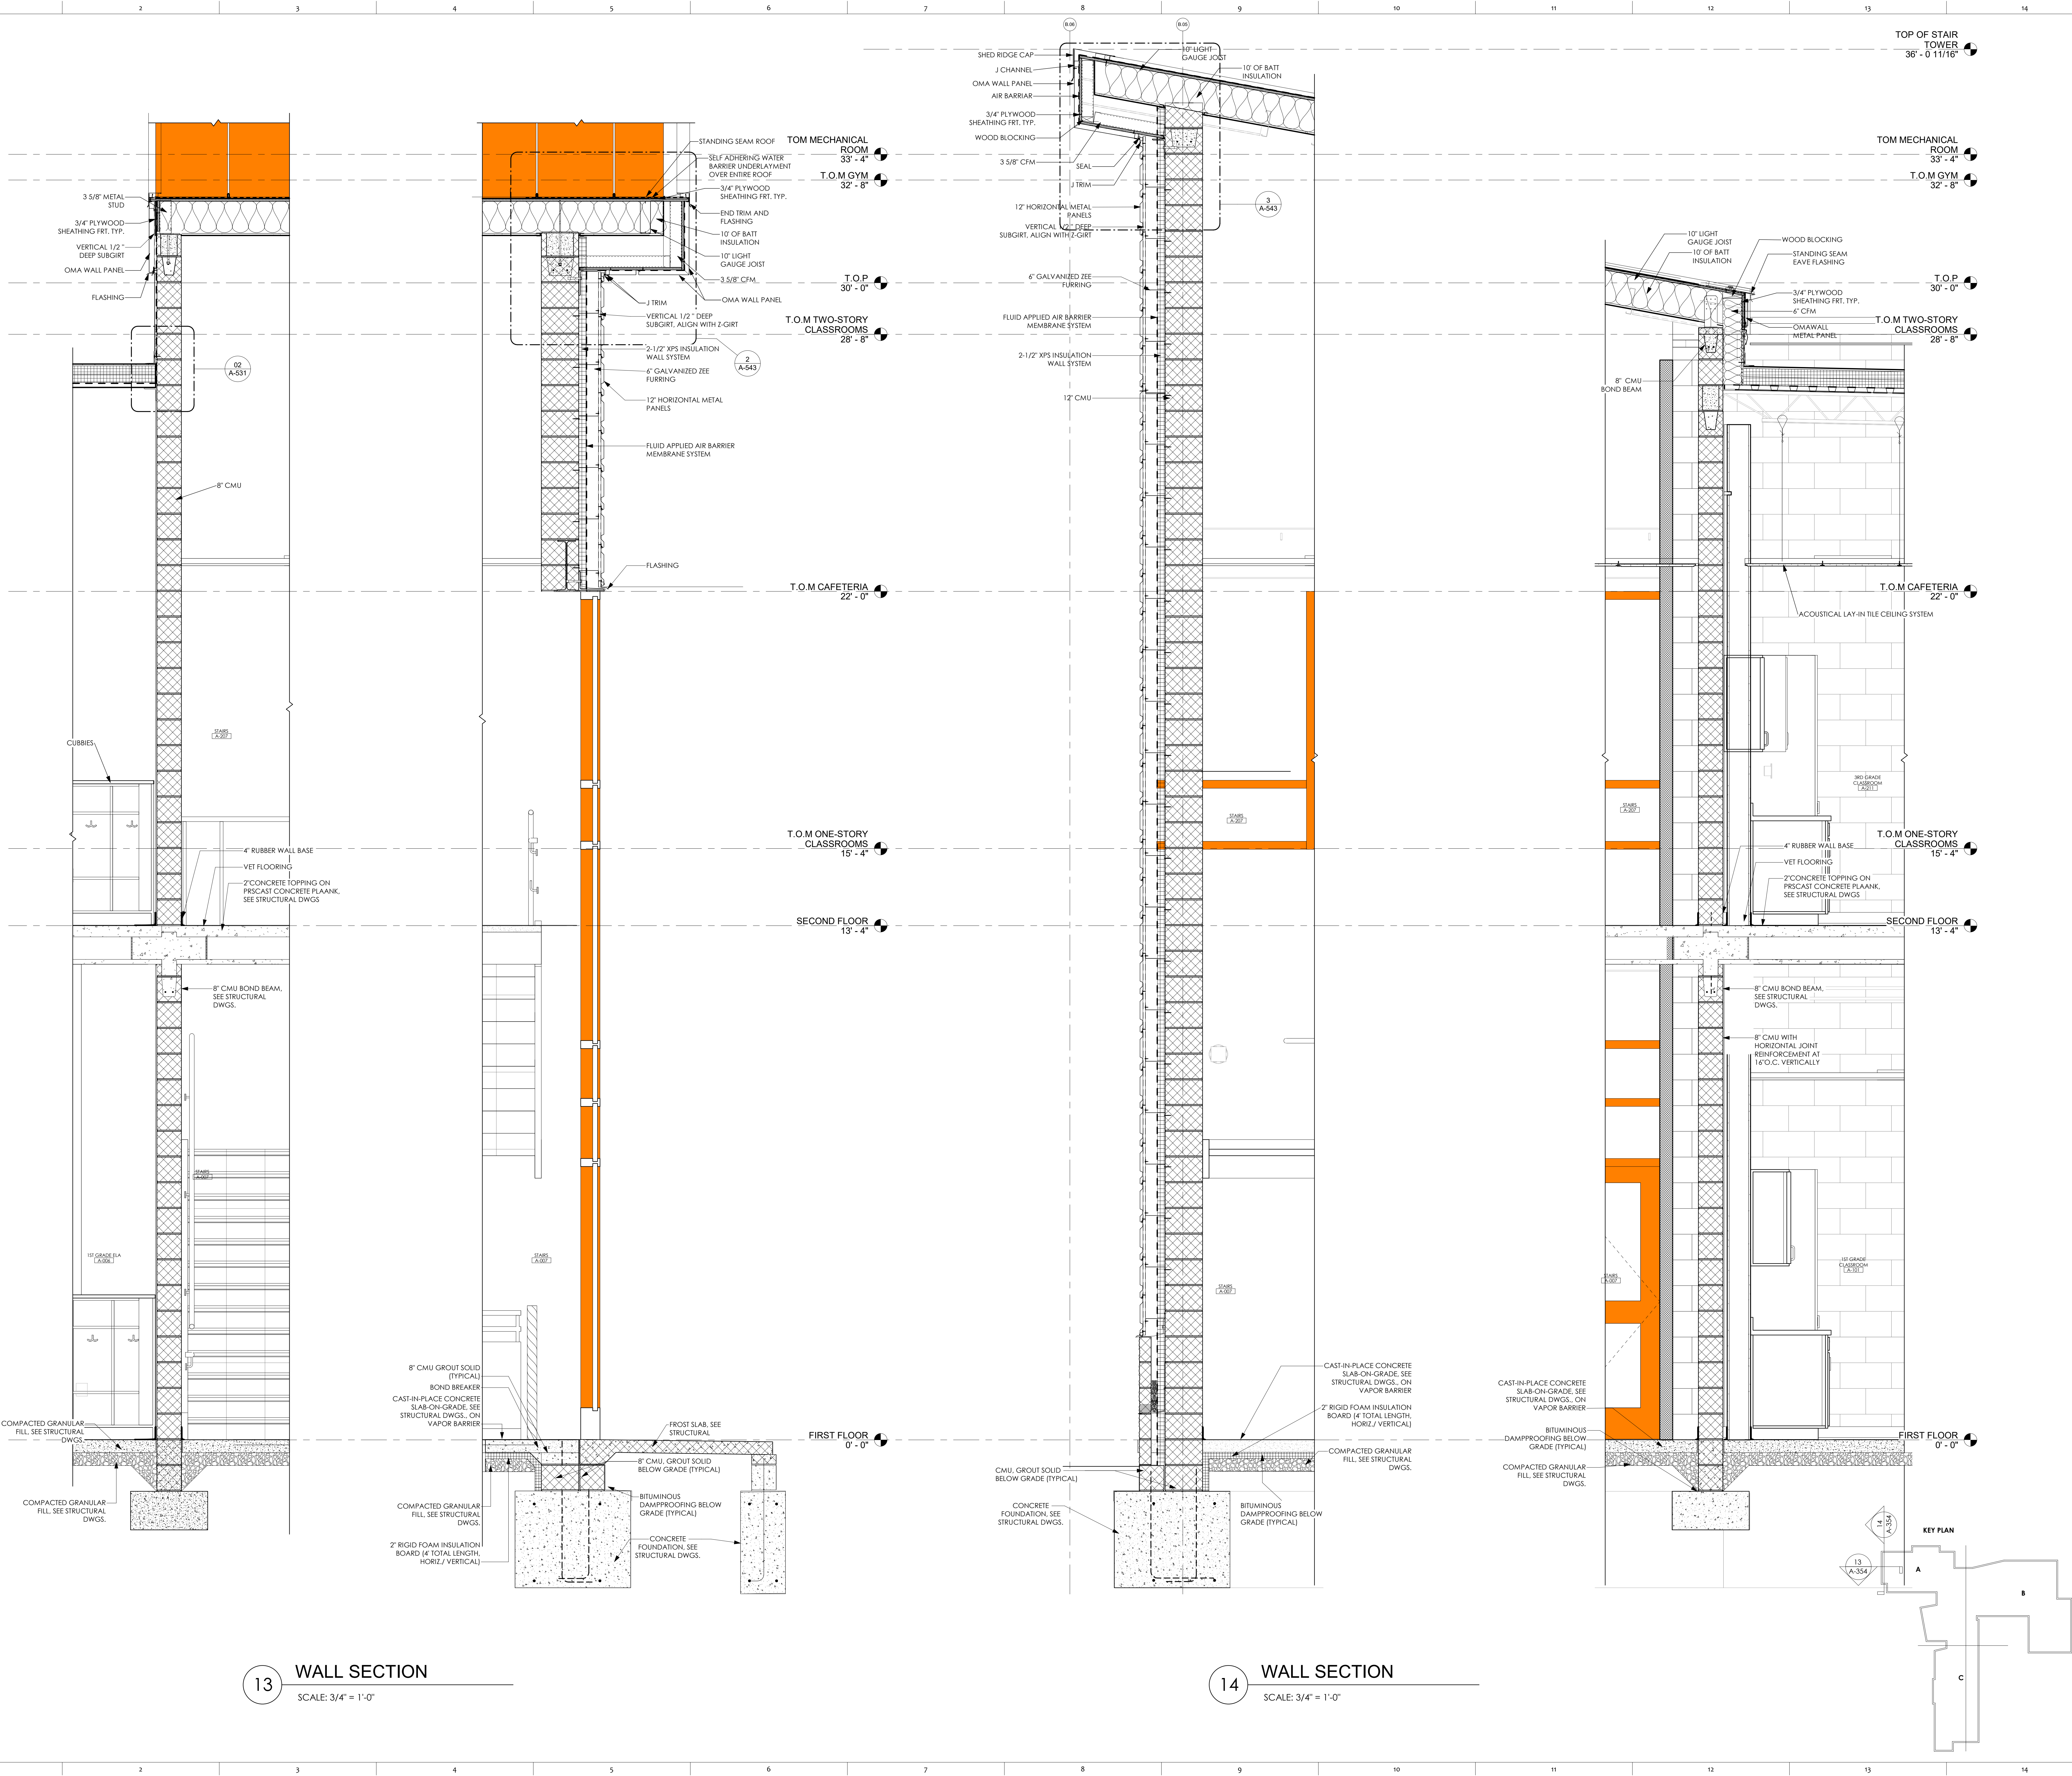


13 WALL SECTION
SCALE: 3/4" = 1'-0"

14 WALL SECTION
SCALE: 3/4" = 1'-0"

PROJECT NO
2203-1

ARCHITECTURAL VISION GROUP, LTD
PLANNERS
ARCHITECTS
23850 SPERRY DRIVE
CLEVELAND, OHIO 44145

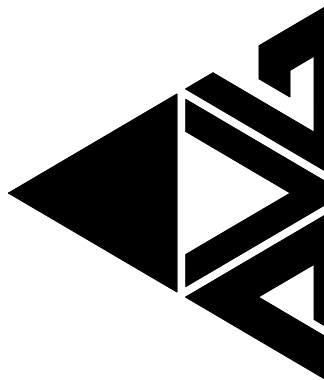

PROFESSIONAL SEAL
STATE OF OHIO
SEAL NO. 10376
EXPIRATION DATE 12/31/2023

CONSULTANT:
MASSILLON CITY SCHOOL
MASSILLON WEST ELEMENTARY
PK-3
250 29TH STREET NW, MASSILLON, OHIO 44646
MASSILLON CITY SCHOOL DISTRICT MASSILLON, OHIO

NO.	DATE	DESCRIPTION
7/23/23	100% BID PERMIT SET	
8/1/23	100% BID PERMIT SET	
8/1/23	100% BID PERMIT SET	

PROJECT NO
2203-1

DRAWN BY
CHECKED BY
DATE

WALL SECTIONS
SCALE: 3/4" = 1'-0"
SHEET NO
A-354