


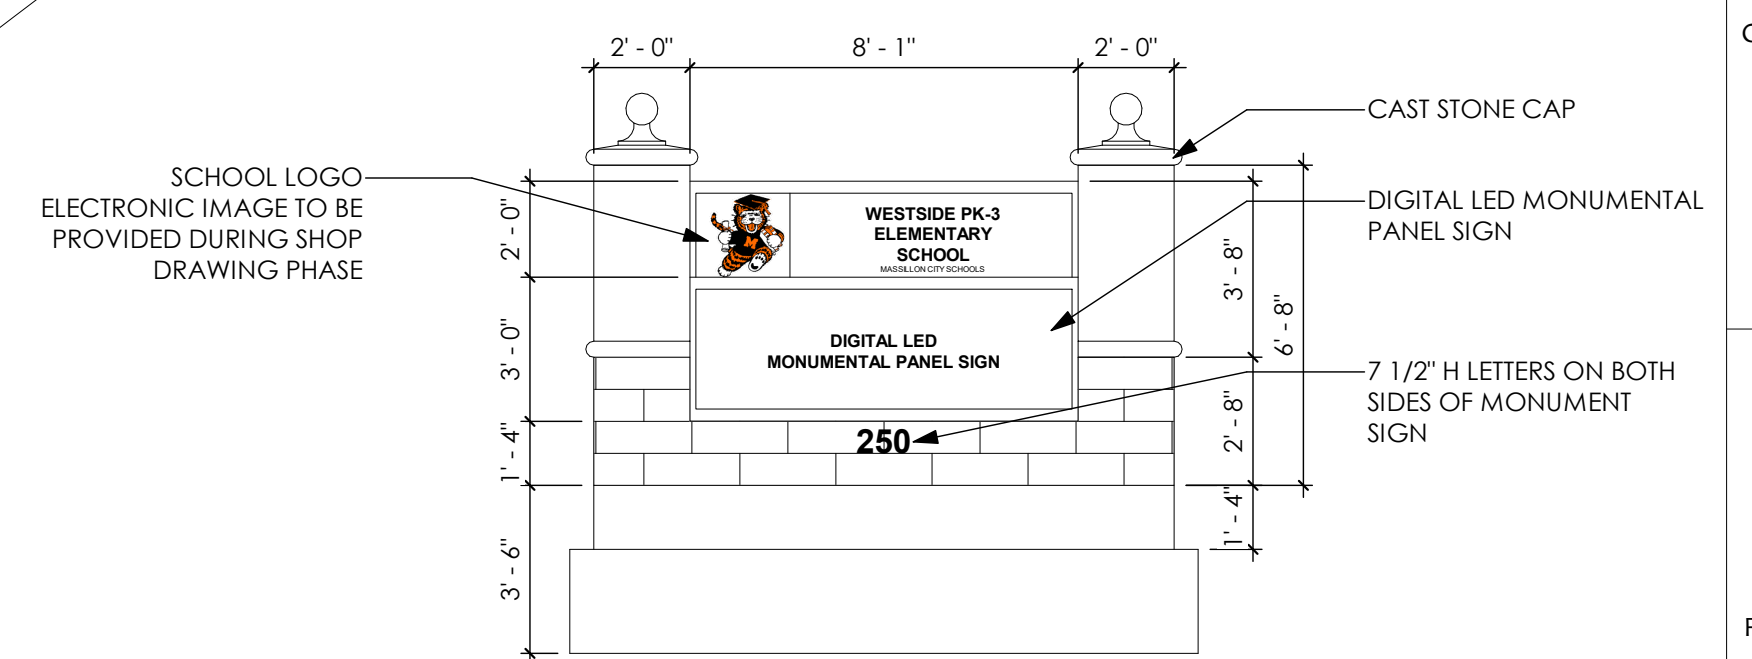


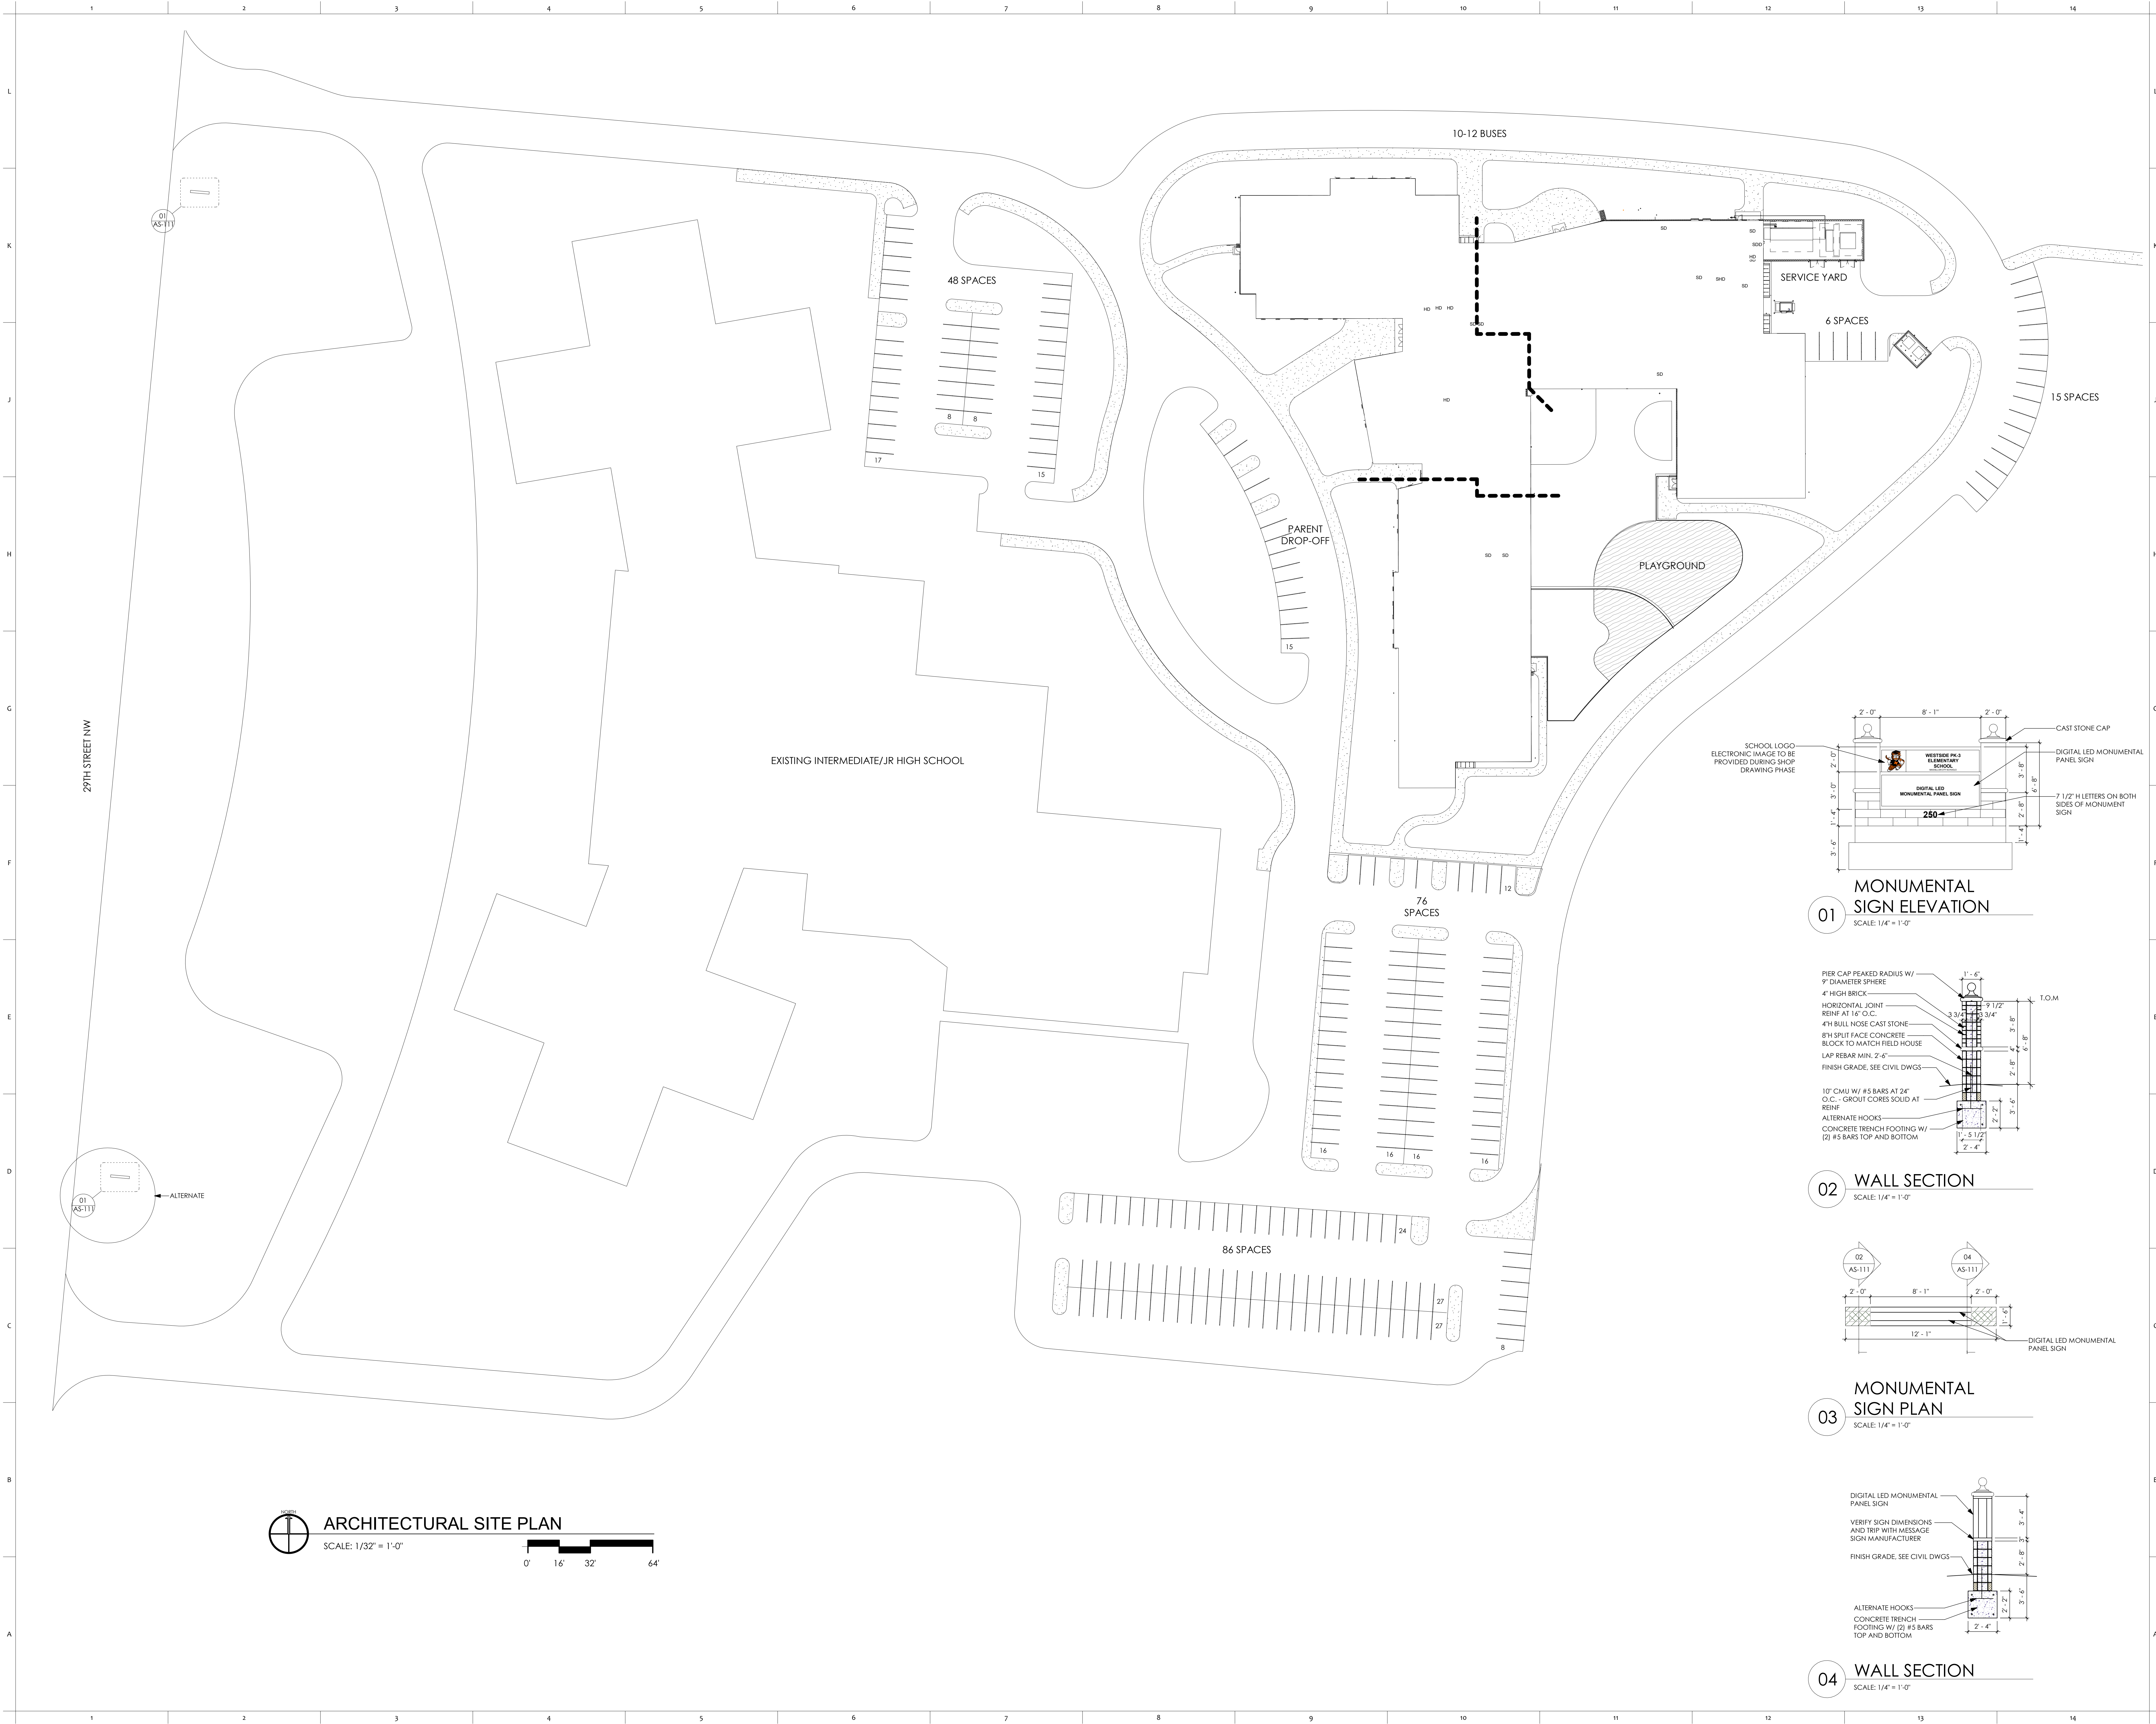


01 MONUMENTAL SIGN ELEVATION
SCALE: 1/4" = 1'-0"

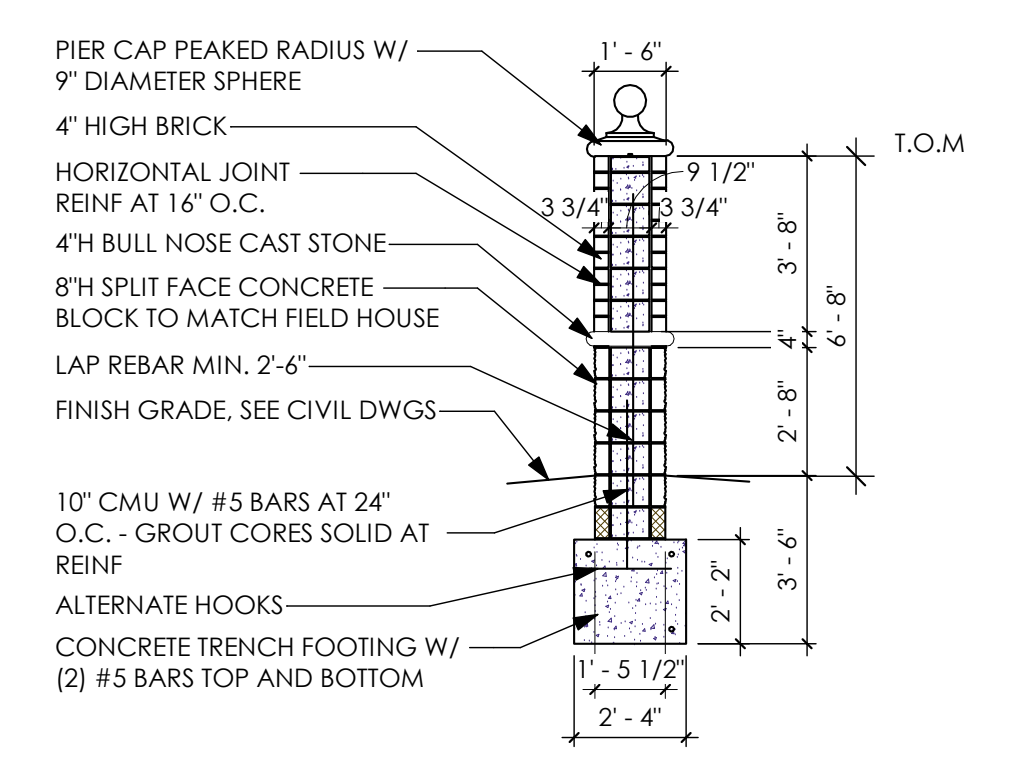


02 WALL SECTION
SCALE: 1/4" = 1'-0"

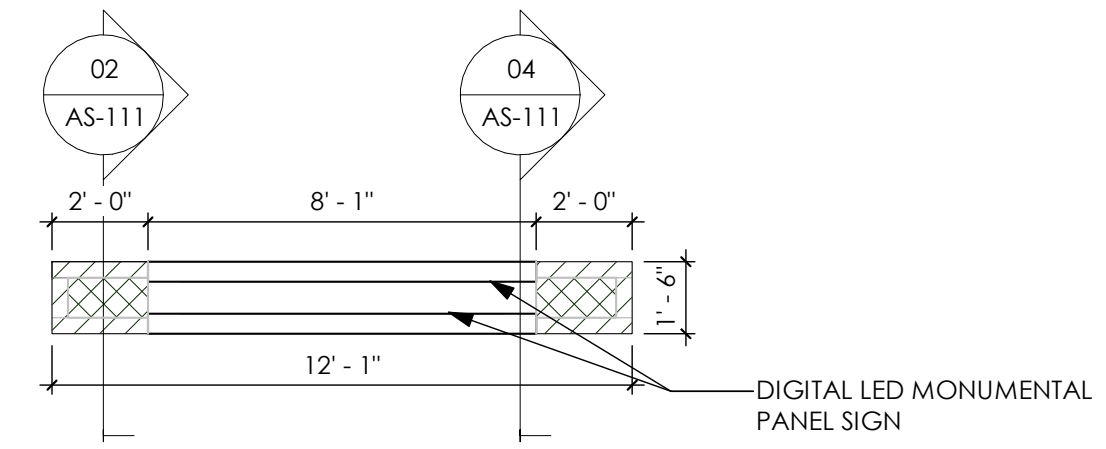

03 MONUMENTAL SIGN PLAN
SCALE: 1/4" = 1'-0"

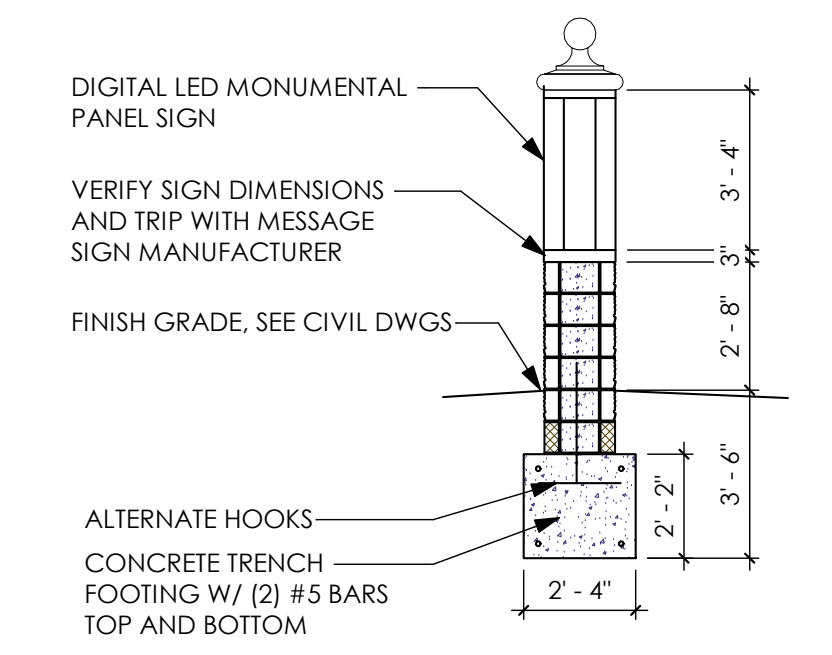


04 WALL SECTION
SCALE: 1/4" = 1'-0"

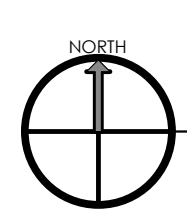 **ARCHITECTURAL SITE PLAN**
SCALE: 1/32" = 1'-0"
0' 16' 32' 64'

PROJECT NO
2203-1

ARCHITECTURAL VISION GROUP, LTD
ARCHITECTS
23850 SPERRY DRIVE
CLEVELAND, OHIO 44145

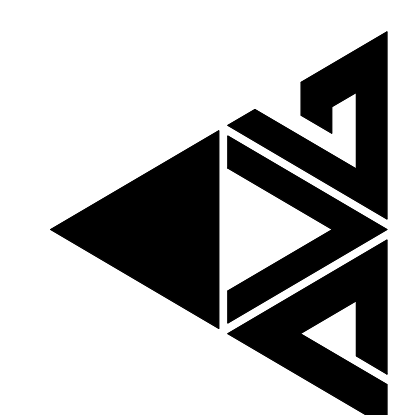


DAVID S. WEST
REGISTERED PROFESSIONAL ARCHITECT
STATE OF OHIO
NO. 109758
EXPIRATION DATE 03/31/2023

CONSULTANT

**MASSILLON CITY SCHOOL
MASSILLON WEST ELEMENTARY
PK-3**
250 29TH STREET NW, MASSILLON, OHIO 44646
MASSILLON CITY SCHOOL DISTRICT
MASSILLON, OHIO

MARK	DATE	DESCRIPTION
7/2/23	ISSUED	BID PERMIT SET
7/2/23	ISSUED	AS

PROJECT NO
2203-1

DRAWN BY

CHECKED BY

DATE

**ARCHITECTURAL
SITE PLAN**
SCALE: As Indicated
SHEET NO
AS-111