


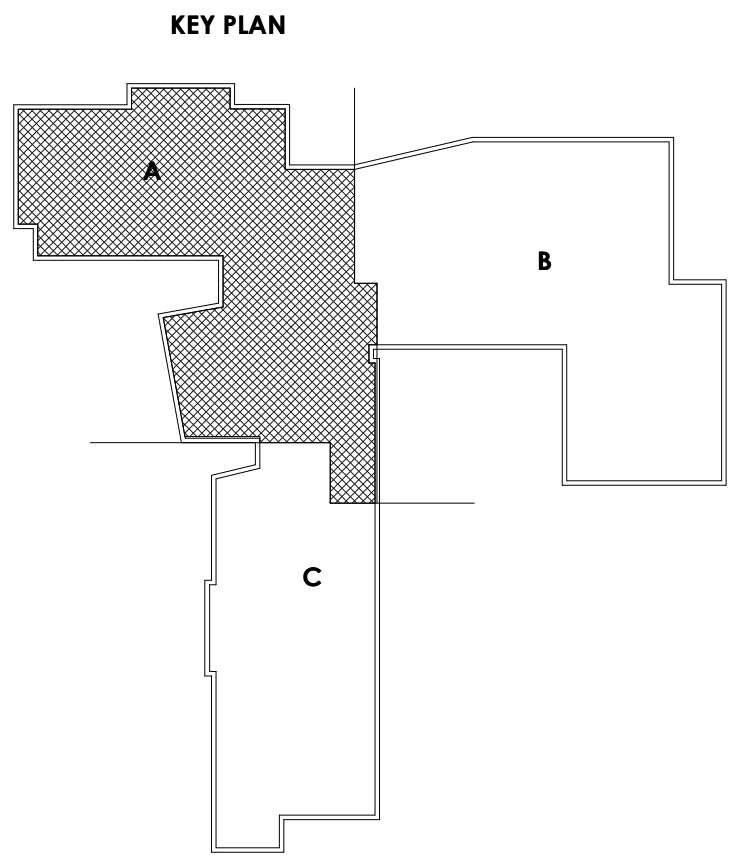

PROJECT NO 2203-1		ARCHITECTURAL VISION GROUP, LTD ARCHITECTS 23850 SPERRY DRIVE CLEVELAND, OHIO 44145	
			
CONSULTANT JWILVERSTOKO, INC. ARCHITECTS			
MASSILLON CITY SCHOOL MASSILLON WEST ELEMENTARY PK-3 250 29TH STREET NW, MASSILLON, OHIO 44646		DATE 07/15/21	
PROJECT NO 2203-1		DATE 07/15/23	
DRAWN BY MAR		DATE 07/15/21	
CHECKED BY ARB		DATE 07/15/21	
DATE 07/15/23		DATE 07/15/21	
SECOND FLOOR PLAN - HVAC PIPING - UNIT A		DATE 07/15/21	
SCALE: 1/8" = 1'-0"		DATE 07/15/21	
SHEET NO M-202-A		DATE 07/15/21	