

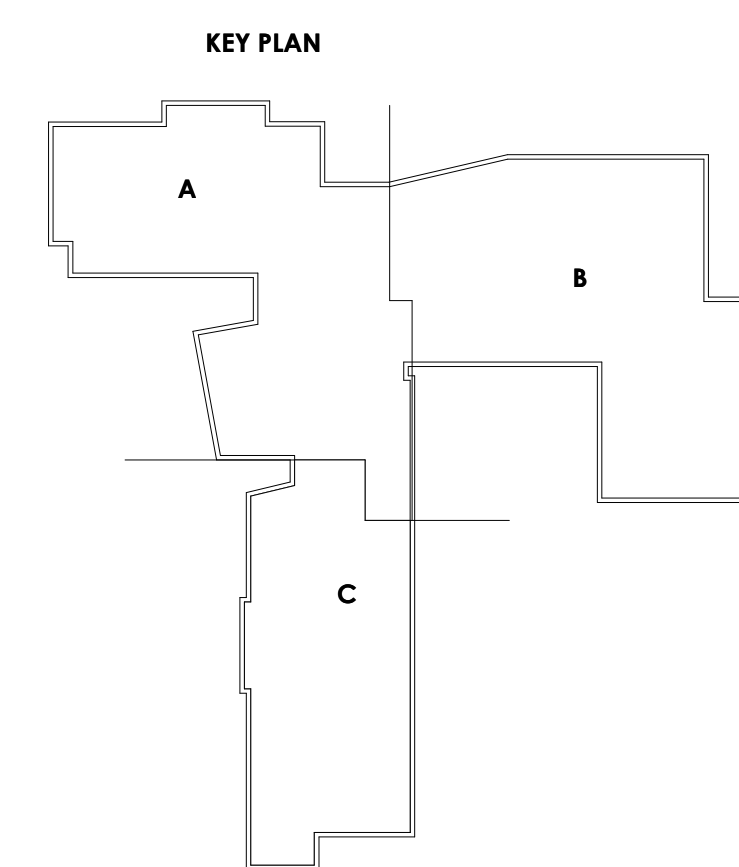
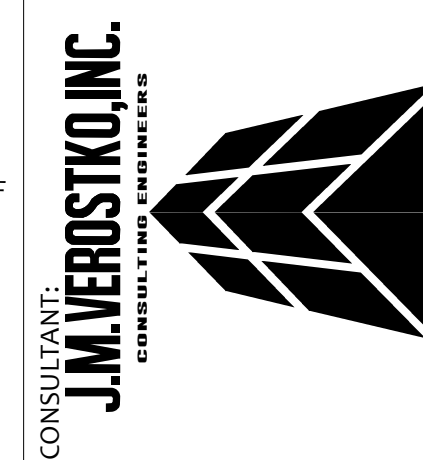


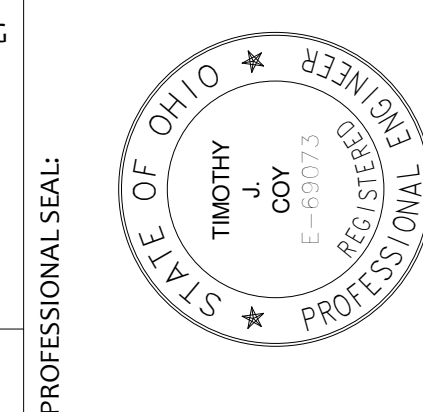

SECOND FLOOR PLAN - SYSTEMS - UNIT C
SCALE: 1/8" = 1'-0"

PROJECT NO
2203-1

ARCHITECTURAL VISION GROUP, LTD
ARCHITECTS • PLANNERS
23850 SPERRY DRIVE CLEVELAND, OHIO 44145

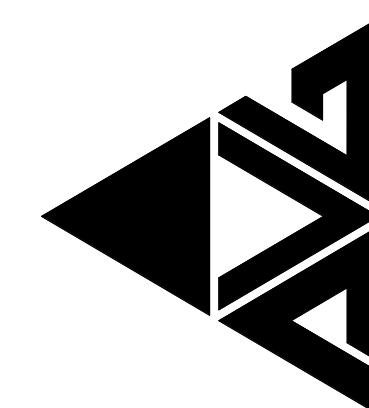

MASSILLON CITY SCHOOL
MASSILLON WEST ELEMENTARY
PK-3
250 29TH STREET NW, MASSILLON, OHIO 44646

[illegible]

PROJECT NO	2203-1
DRAWN BY	KVE
CHECKED BY	TJC
DATE	07/12/20

SECOND FLOOR
PLAN - SYSTEMS
- UNIT C

SCALE: 1/8" = 1'-0"

E-302-C