


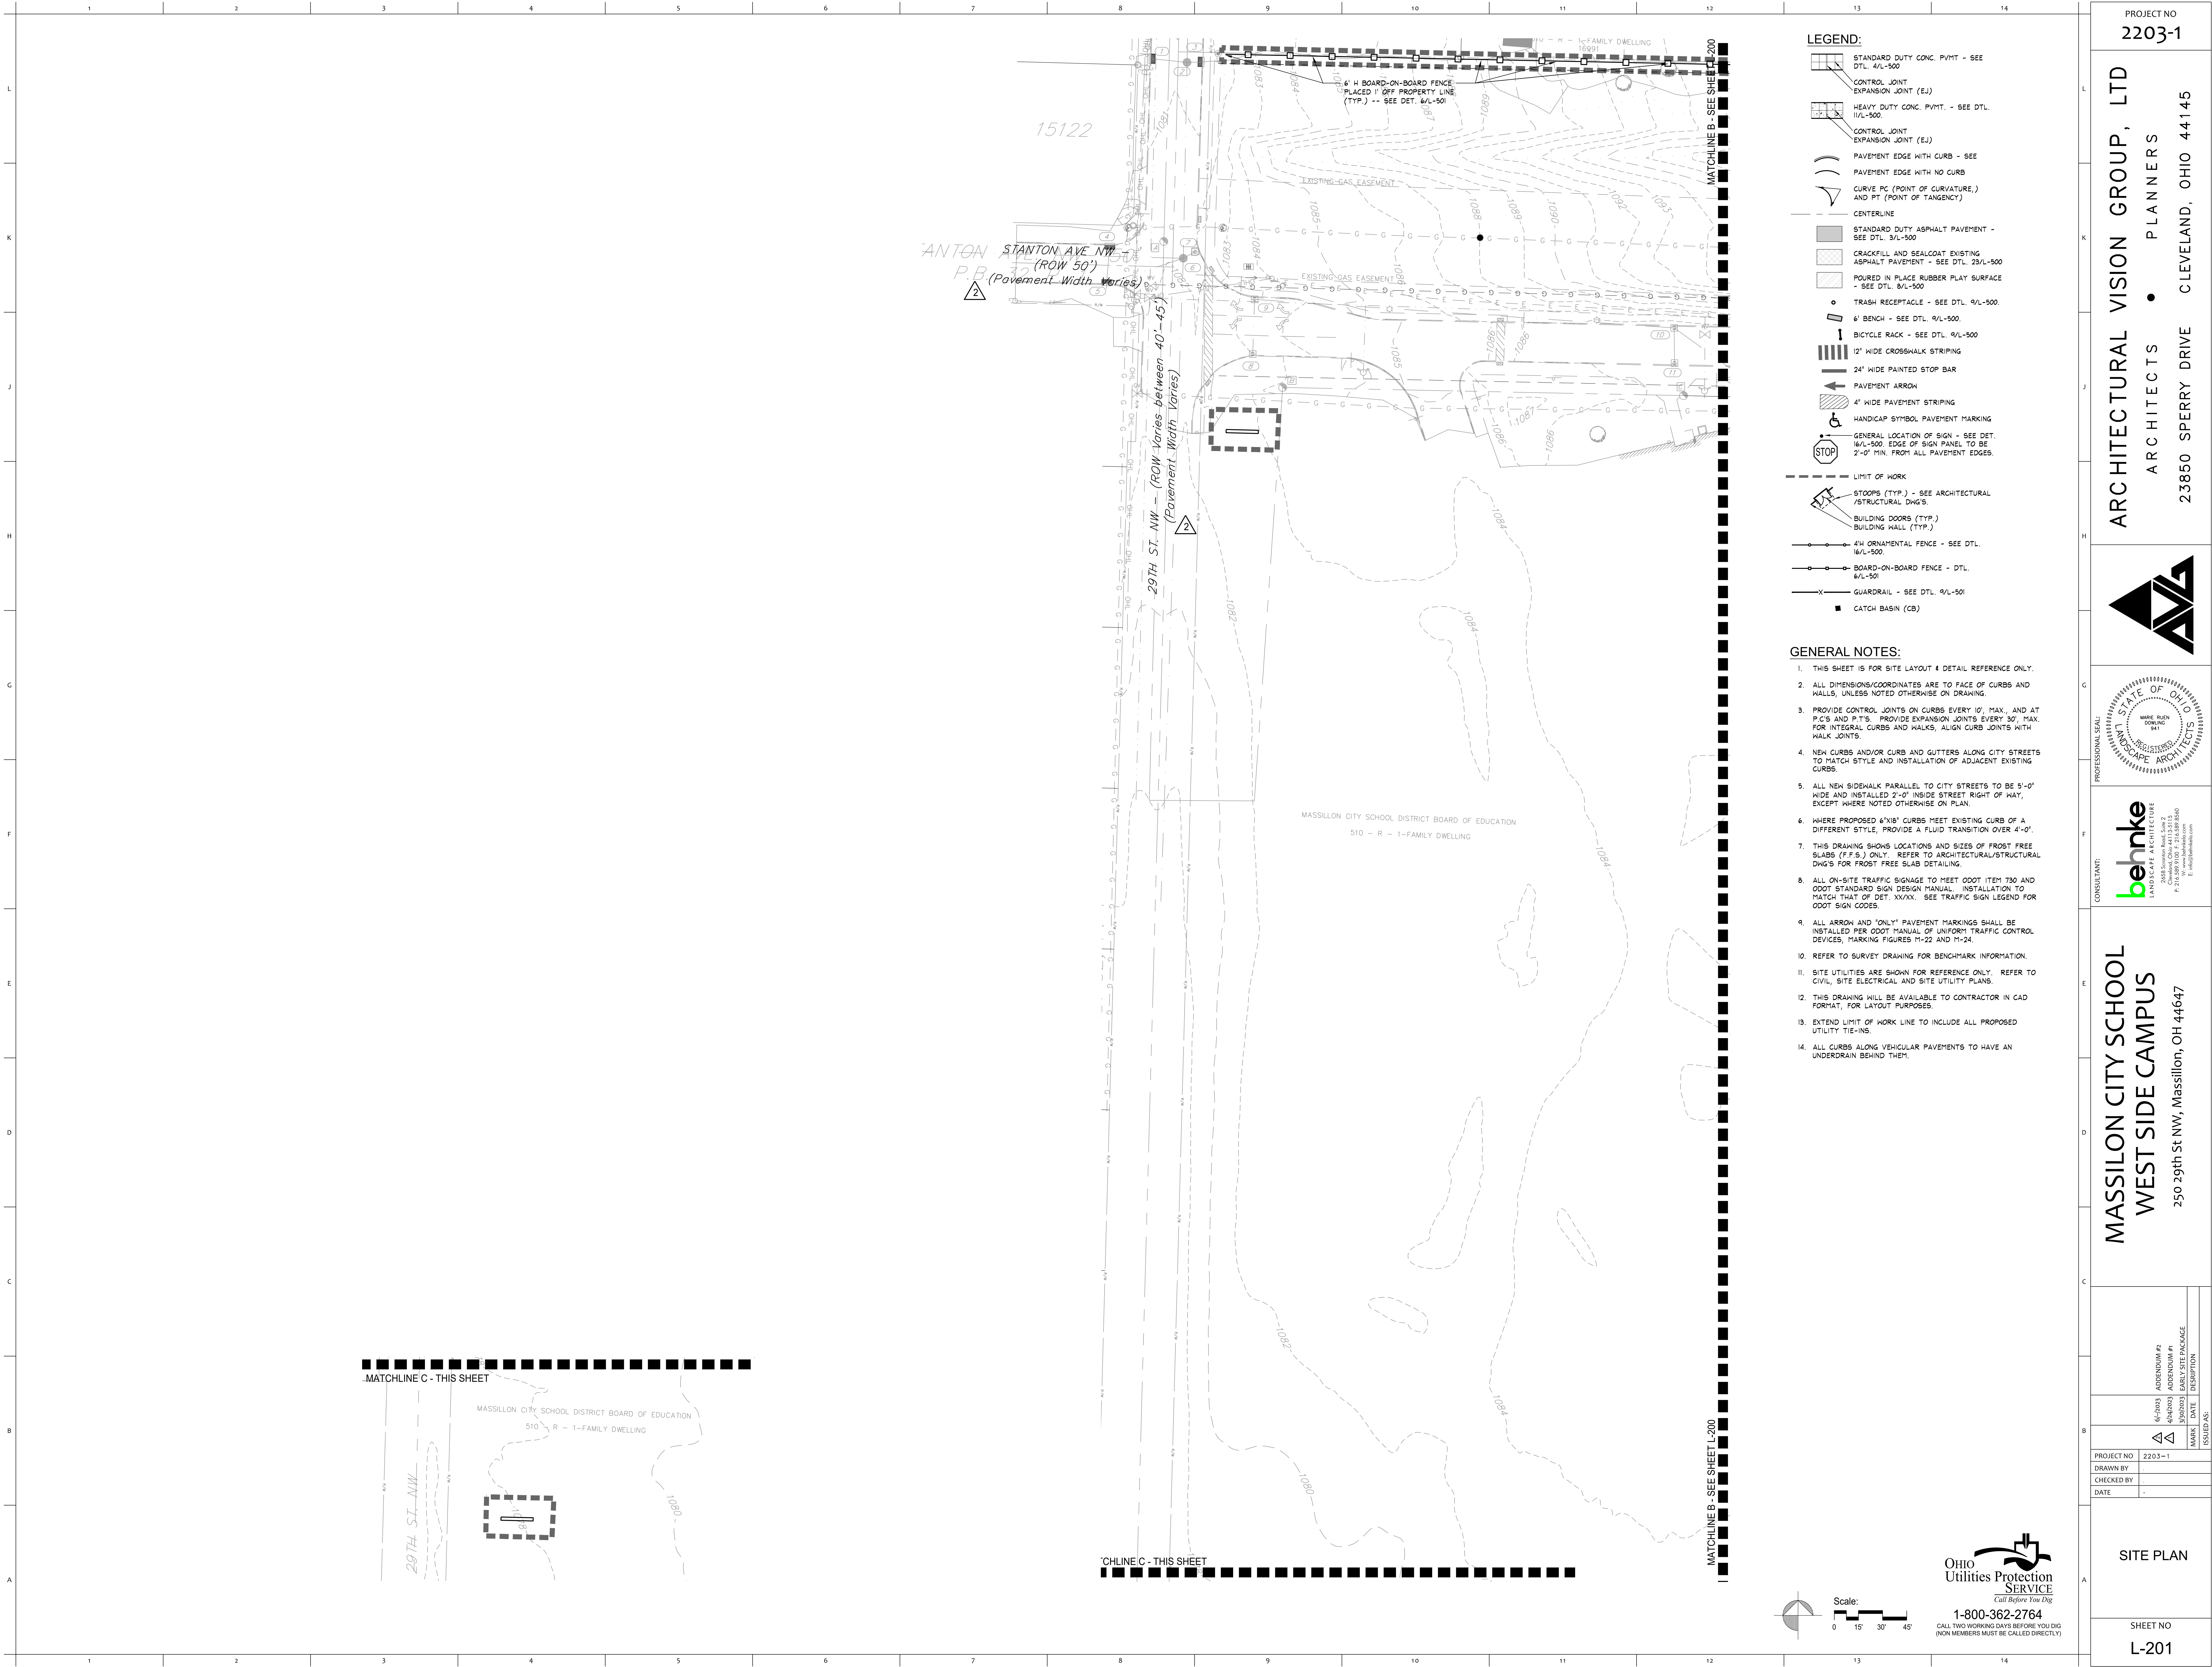


LEGEND:

- STANDARD DUTY CONC. P/MT - SEE DTL. 4/L-500
- CONTROL JOINT EXPANSION JOINT (EJ)
- HEAVY DUTY CONC. P/MT. - SEE DTL. 11/L-500
- CONTROL JOINT EXPANSION JOINT (EJ)
- PAVEMENT EDGE WITH CURB - SEE
- PAVEMENT EDGE WITH NO CURB
- CURVE PC (POINT OF CURVATURE,) AND PT (POINT OF TANGENCY)
- CENTERLINE
- STANDARD DUTY ASPHALT PAVEMENT - SEE DTL. 3/L-500
- CRACKFILL AND SEALCOAT EXISTING ASPHALT PAVEMENT - SEE DTL. 23/L-500
- POURED IN PLACE RUBBER PLAY SURFACE - SEE DTL. 8/L-500
- TRASH RECEPTACLE - SEE DTL. 9/L-500
- 6' BENCH - SEE DTL. 9/L-500
- BICYCLE RACK - SEE DTL. 9/L-500
- 12" WIDE CROSSWALK STRIPING
- 24" WIDE PAINTED STOP BAR
- PAVEMENT ARROW
- 4' WIDE PAVEMENT STRIPING
- HANDICAP SYMBOL PAVEMENT MARKING
- GENERAL LOCATION OF SIGN - SEE DET. 16/L-500. EDGE OF SIGN PANEL TO BE 2'-0" MIN. FROM ALL PAVEMENT EDGES.
- STOP
- LIMIT OF WORK
- STOOPS (TYP.) - SEE ARCHITECTURAL /STRUCTURAL DWG'S.
- BUILDING DOORS (TYP.)
- BUILDING WALL (TYP.)
- 4" H ORNAMENTAL FENCE - SEE DTL. 16/L-500
- BOARD-ON-BOARD FENCE - DTL. 6/L-501
- GUARDRAIL - SEE DTL. 9/L-501
- CATCH BASIN (CB)

GENERAL NOTES:

- THIS SHEET IS FOR SITE LAYOUT & DETAIL REFERENCE ONLY.
- ALL DIMENSIONS/COORDINATES ARE TO FACE OF CURBS AND WALLS, UNLESS NOTED OTHERWISE ON DRAWING.
- PROVIDE CONTROL JOINTS ON CURBS EVERY 10', MAX., AND AT P.C.'S AND P.T.'S. PROVIDE EXPANSION JOINTS EVERY 30', MAX. FOR INTEGRAL CURBS AND WALKS; ALIGN CURB JOINTS WITH WALK JOINTS.
- NEW CURBS AND/OR CURB AND GUTTERS ALONG CITY STREETS TO MATCH STYLE AND INSTALLATION OF ADJACENT EXISTING CURBS.
- ALL NEW SIDEWALK PARALLEL TO CITY STREETS TO BE 5'-0" WIDE AND INSTALLED 2'-0" INSIDE STREET RIGHT OF WAY, EXCEPT WHERE NOTED OTHERWISE ON PLAN.
- WHERE PROPOSED 6"X8" CURBS MEET EXISTING CURB OF A DIFFERENT STYLE, PROVIDE A FLUID TRANSITION OVER 4'-0".
- THIS DRAWING SHOWS LOCATIONS AND SIZES OF FROST FREE SLABS (F.F.S.) ONLY. REFER TO ARCHITECTURAL/STRUCTURAL DWG'S FOR FROST FREE SLAB DETAILING.
- ALL ON-SITE TRAFFIC SIGNAGE TO MEET ODOT ITEM 730 AND ODOT STANDARD SIGN DESIGN MANUAL. INSTALLATION TO MATCH THAT OF DET. XXXX. SEE TRAFFIC SIGN LEGEND FOR ODOT SIGN CODES.
- ALL ARROW AND "ONLY" PAVEMENT MARKINGS SHALL BE INSTALLED PER ODOT MANUAL OF UNIFORM TRAFFIC CONTROL DEVICES, MARKING FIGURES M-22 AND M-24.
- REFER TO SURVEY DRAWING FOR BENCHMARK INFORMATION.
- SITE UTILITIES ARE SHOWN FOR REFERENCE ONLY. REFER TO CIVIL, SITE ELECTRICAL AND SITE UTILITY PLANS.
- THIS DRAWING WILL BE AVAILABLE TO CONTRACTOR IN CAD FORMAT, FOR LAYOUT PURPOSES.
- EXTEND LIMIT OF WORK LINE TO INCLUDE ALL PROPOSED UTILITY TIE-INS.
- ALL CURBS ALONG VEHICULAR PAVEMENTS TO HAVE AN UNDERDRAIN BEHIND THEM.

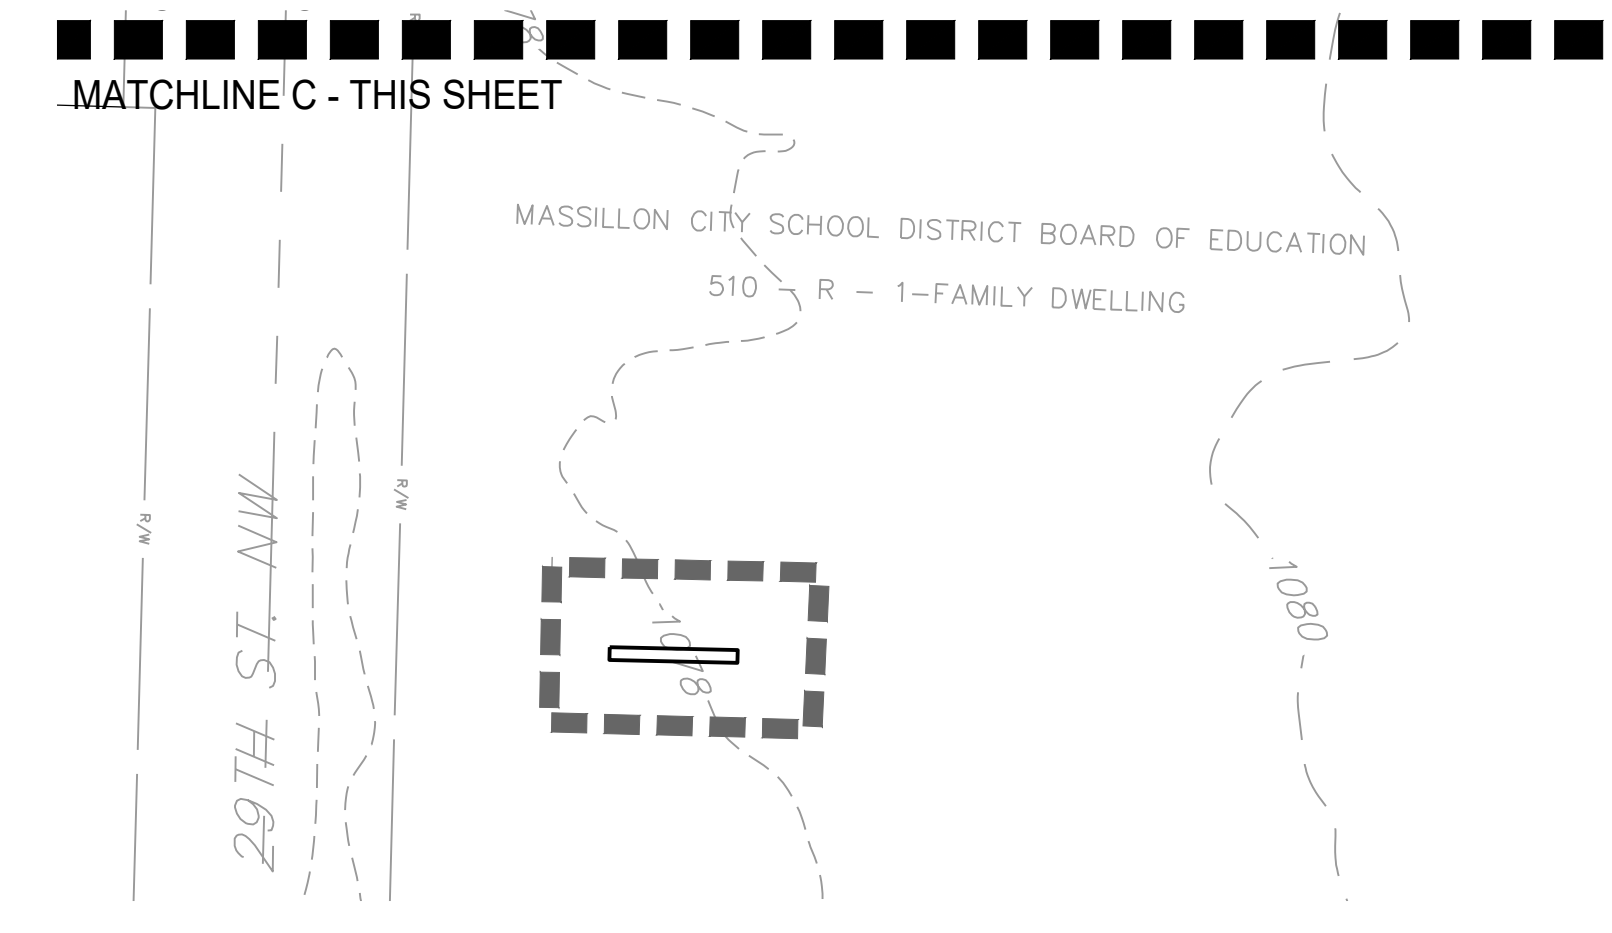

Scale: 0 15' 30' 45'

OHIO
Utilities Protection
SERVICE
Call Before You Dig

1-800-362-2764
CALL TWO WORKING DAYS BEFORE YOU DIG
(NON MEMBERS MUST BE CALLED DIRECTLY.)

PROJECT NO
2203-1

ARCHITECTURAL VISION GROUP, LTD
ARCHITECTS • PLANNERS
23850 SPERRY DRIVE
CLEVELAND, OHIO 44145

PROFESSIONAL SEAL
STATE OF OHIO
MADE WITH
DRAWING
NO. 2203-1
UNSCALED
F. ARCHITECTS

CONSULTANT:
behnke
LANDSCAPE ARCHITECTURE
2688 Summit Road, Suite 2
P.O. Box 889, 900 N. 71st St, 44103
E: info@behnke.com

**MASSILLON CITY SCHOOL
WEST SIDE CAMPUS**
250 29th St NW, Massillon, OH 44647

MARK	DATE	DESCRIPTION
Δ	6/2/2023	ADDITIONAL #2
Δ	6/2/2023	ADDITIONAL #2
Δ	3/30/2023	EARLY SITE PACKAGE

PROJECT NO 2203-1
DRAWN BY
CHECKED BY
DATE

SITE PLAN

SHEET NO
L-201