



SURVEY OF LOTS 5217-5218 & 8305 IN THE CITY OF MASSILLON

SURVEYED MAY 18th 1935

BY RICE & WALLACE

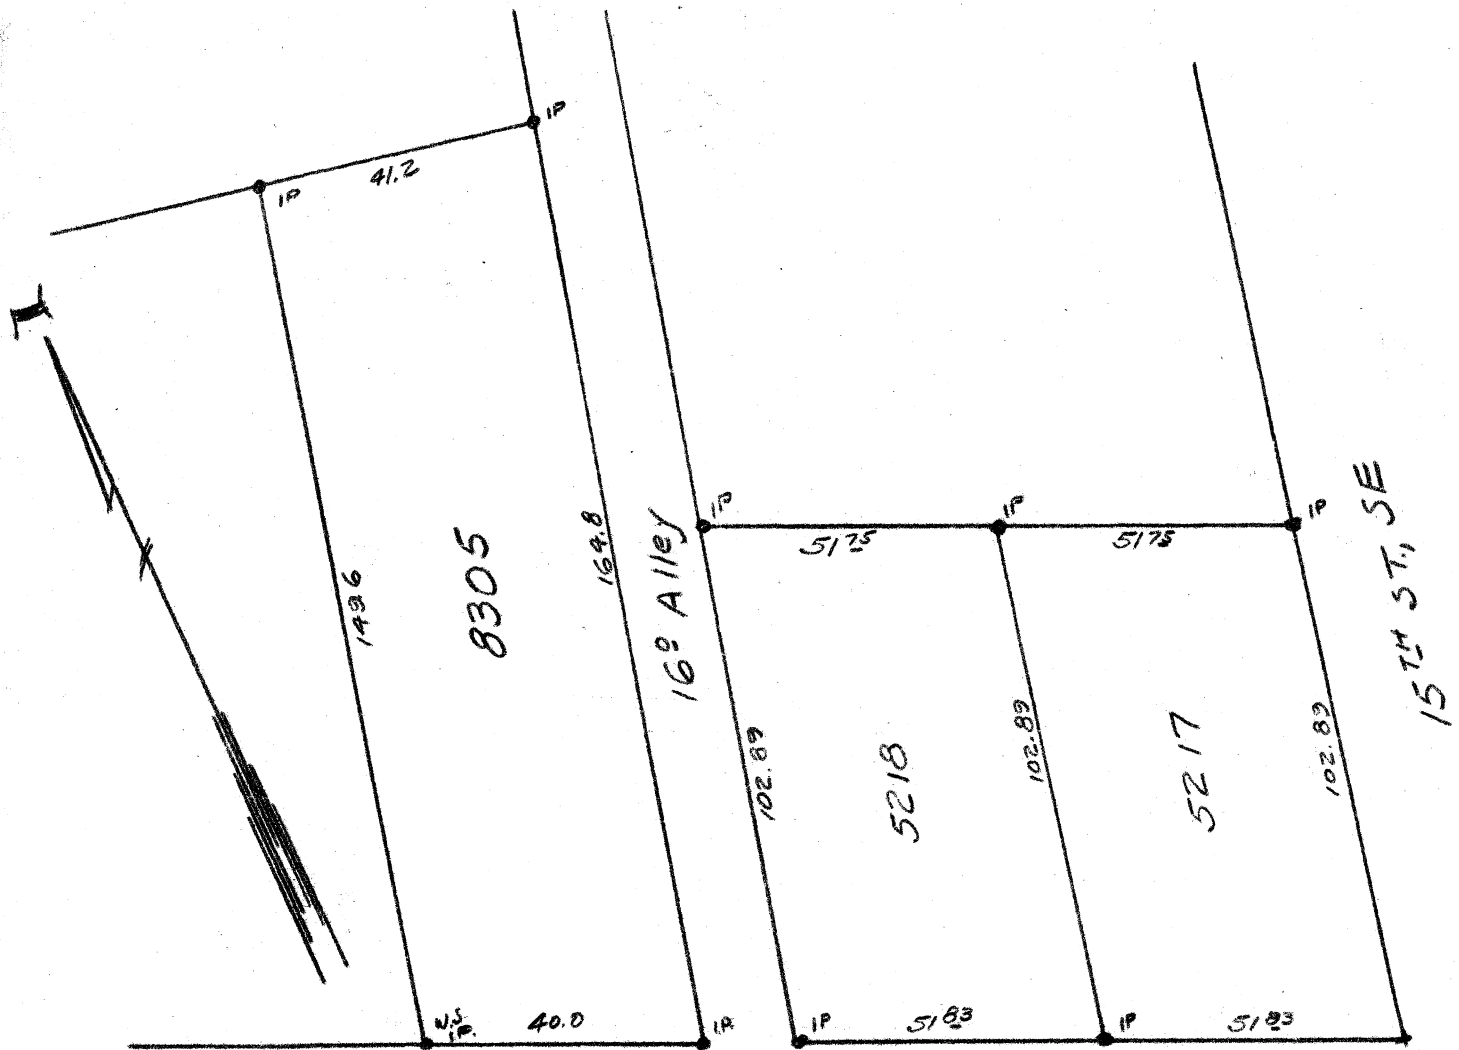


WALNUT RD SE

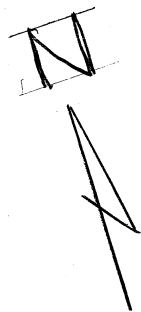

SITE PLAN
YOUTH CENER

SCALE 1" = 30'

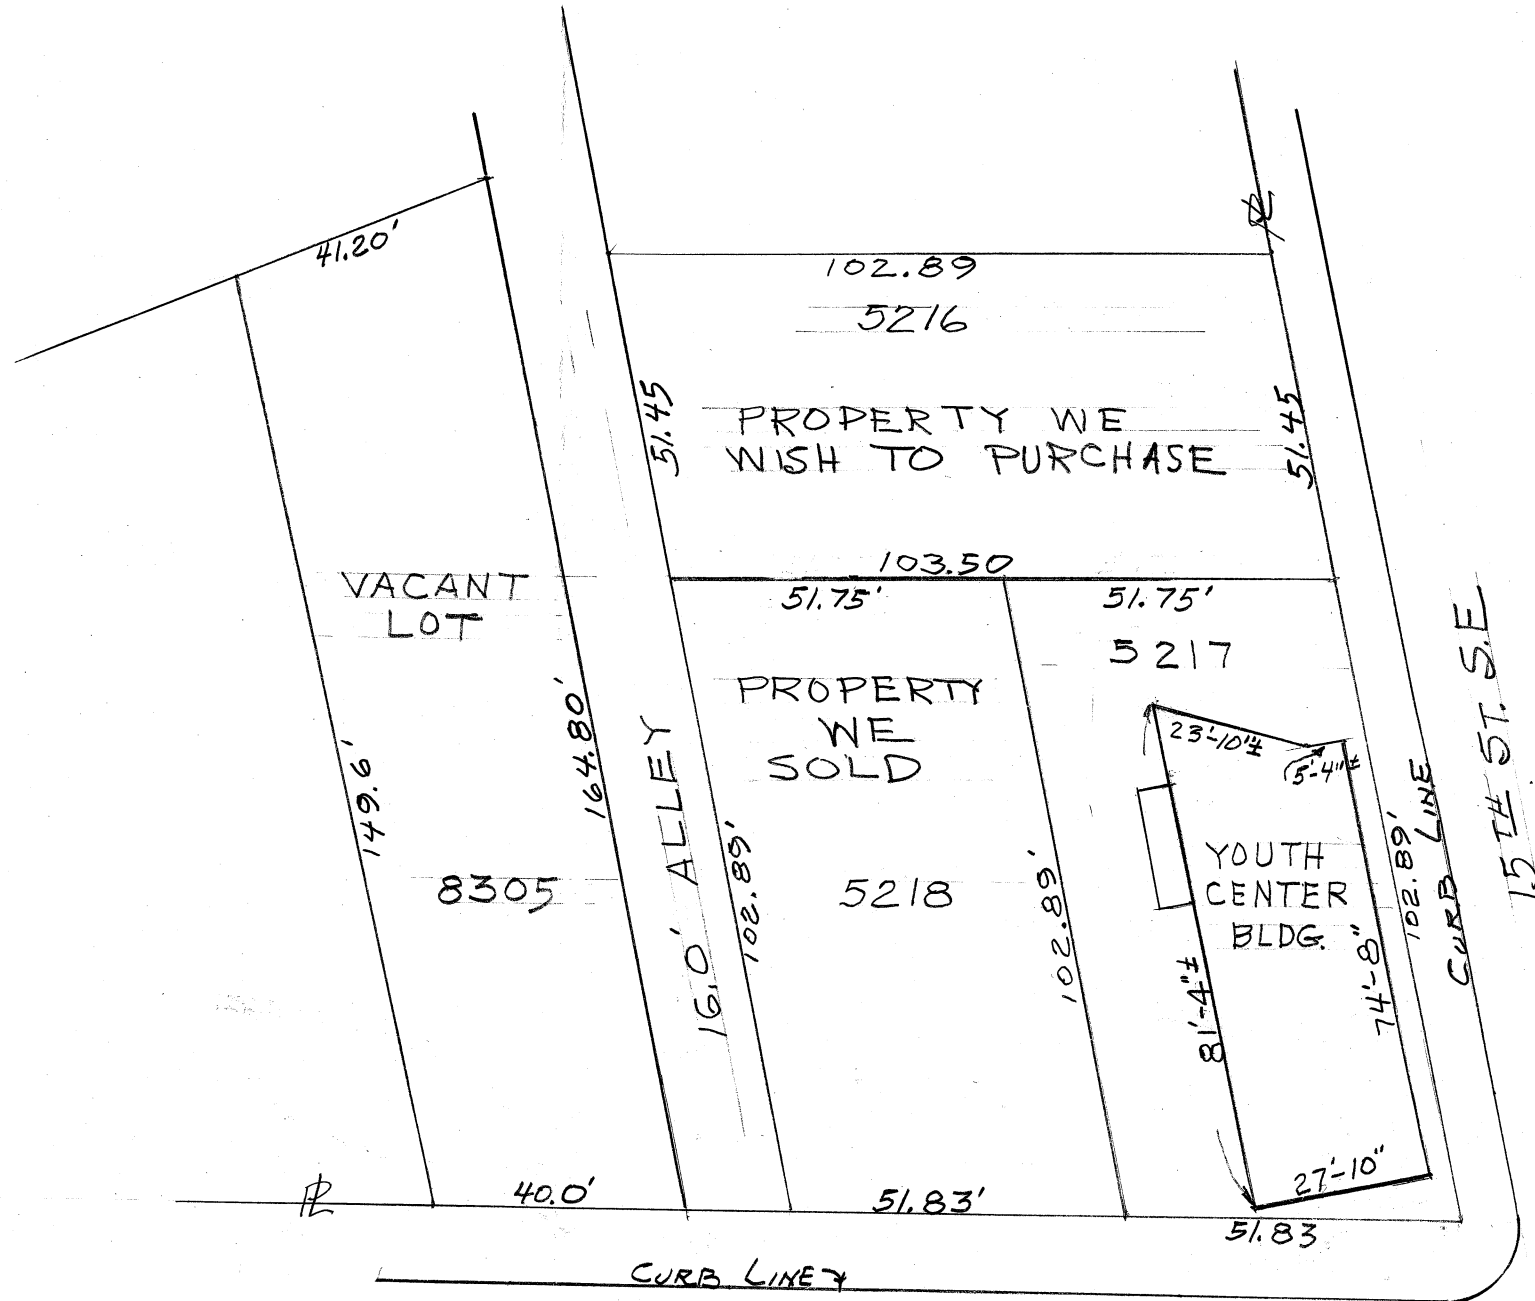

WALNUT RD. S.E.