

SURVEY OF LOT NO. 790

MASSILLON, STARK, OHIO


FOR E. H. Pickens - 930 Amherst Rd.

DATE 8-4-51

BY H. M. PIPER — REGISTERED ENGINEER AND SURVEYOR

SCALE: 1" = 30 FT.

247

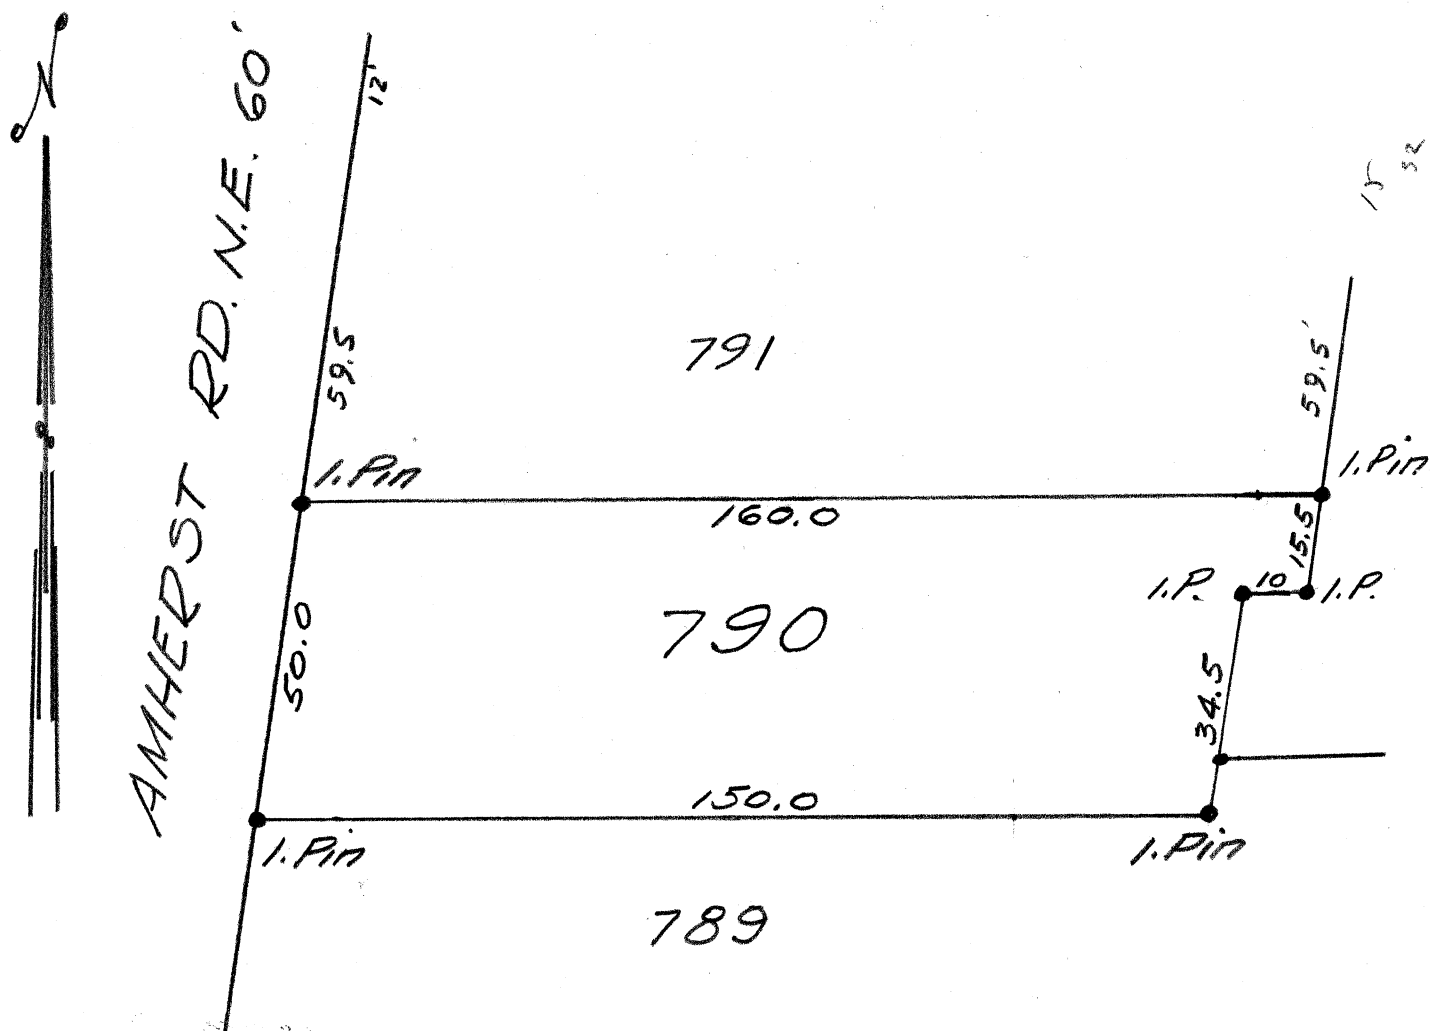

247

AMHERST RD. N.E. CO.

CURB

12'

ORCHARD AVE.

160.0

791

109.5

790

150.0'


59.5'

10.0'

34.5'

SCALE 1" = 20'


25

 

PIN W. SIDE
FSTR.
3.06
K OF
URB


2
M
FO
DA

25' front setback required?

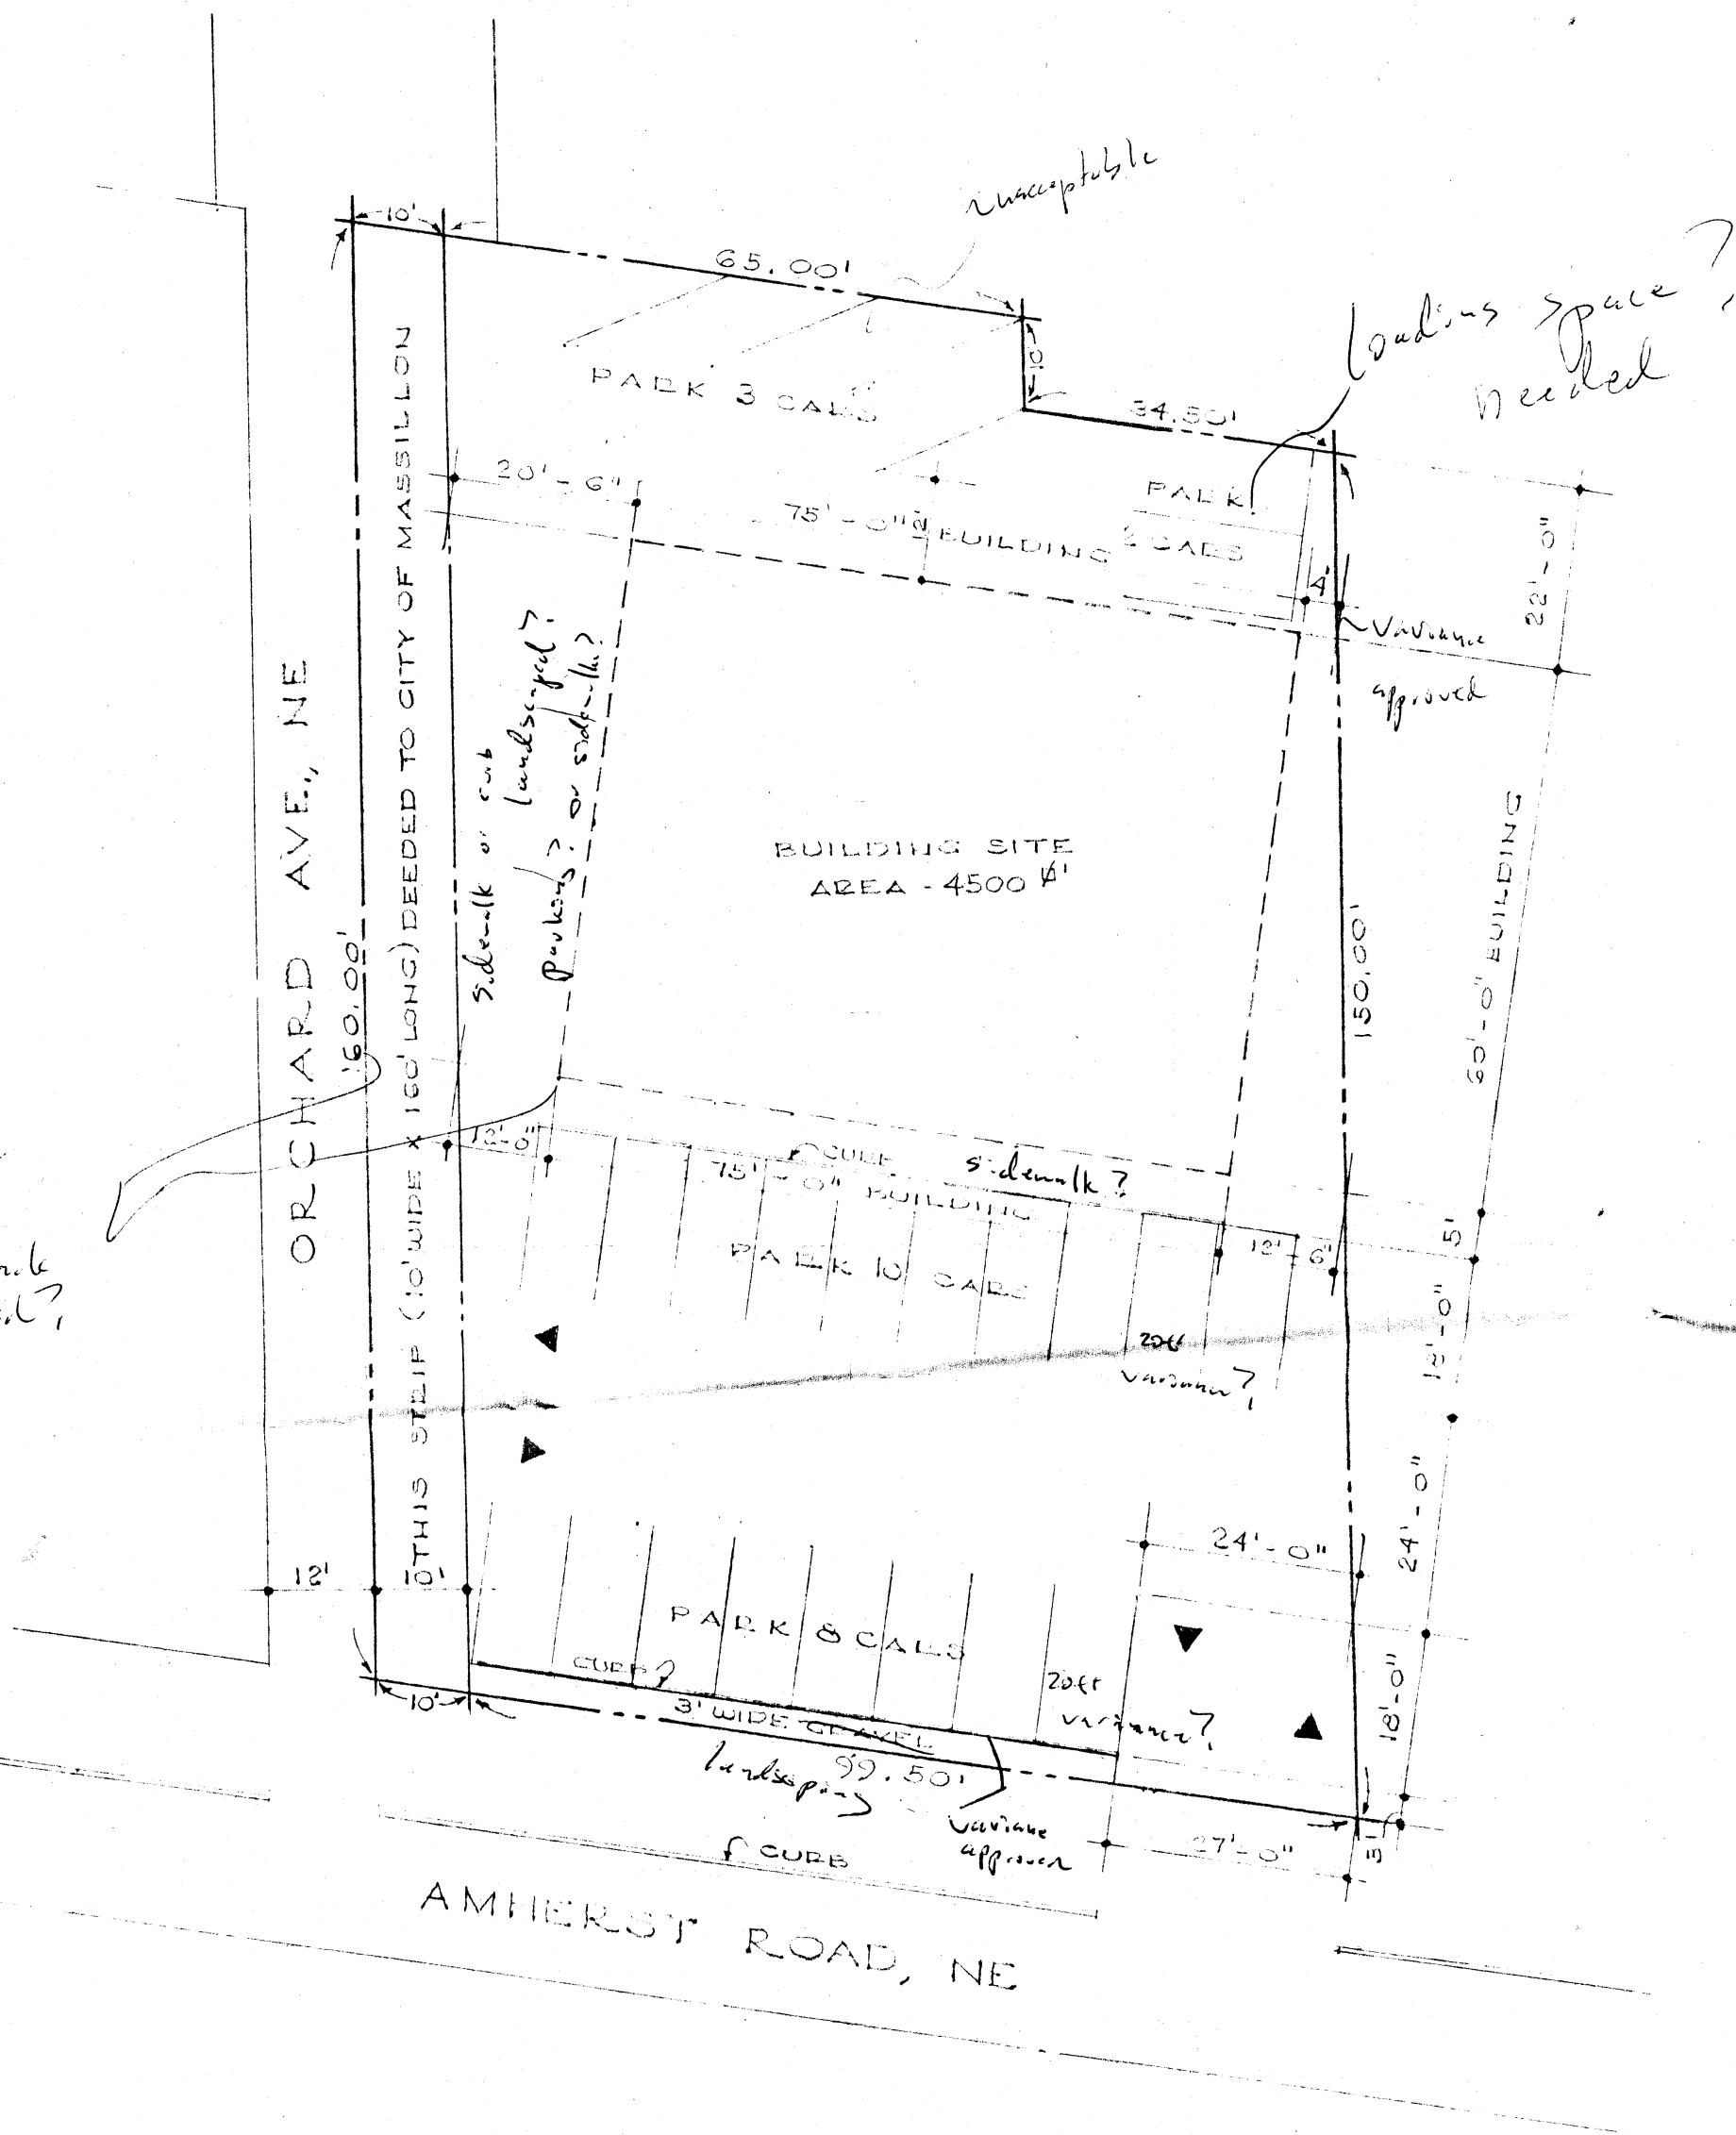

SITE PLAN

1" = 20'-0"

 


Lot 791

& 790

2 M 07 AD

247

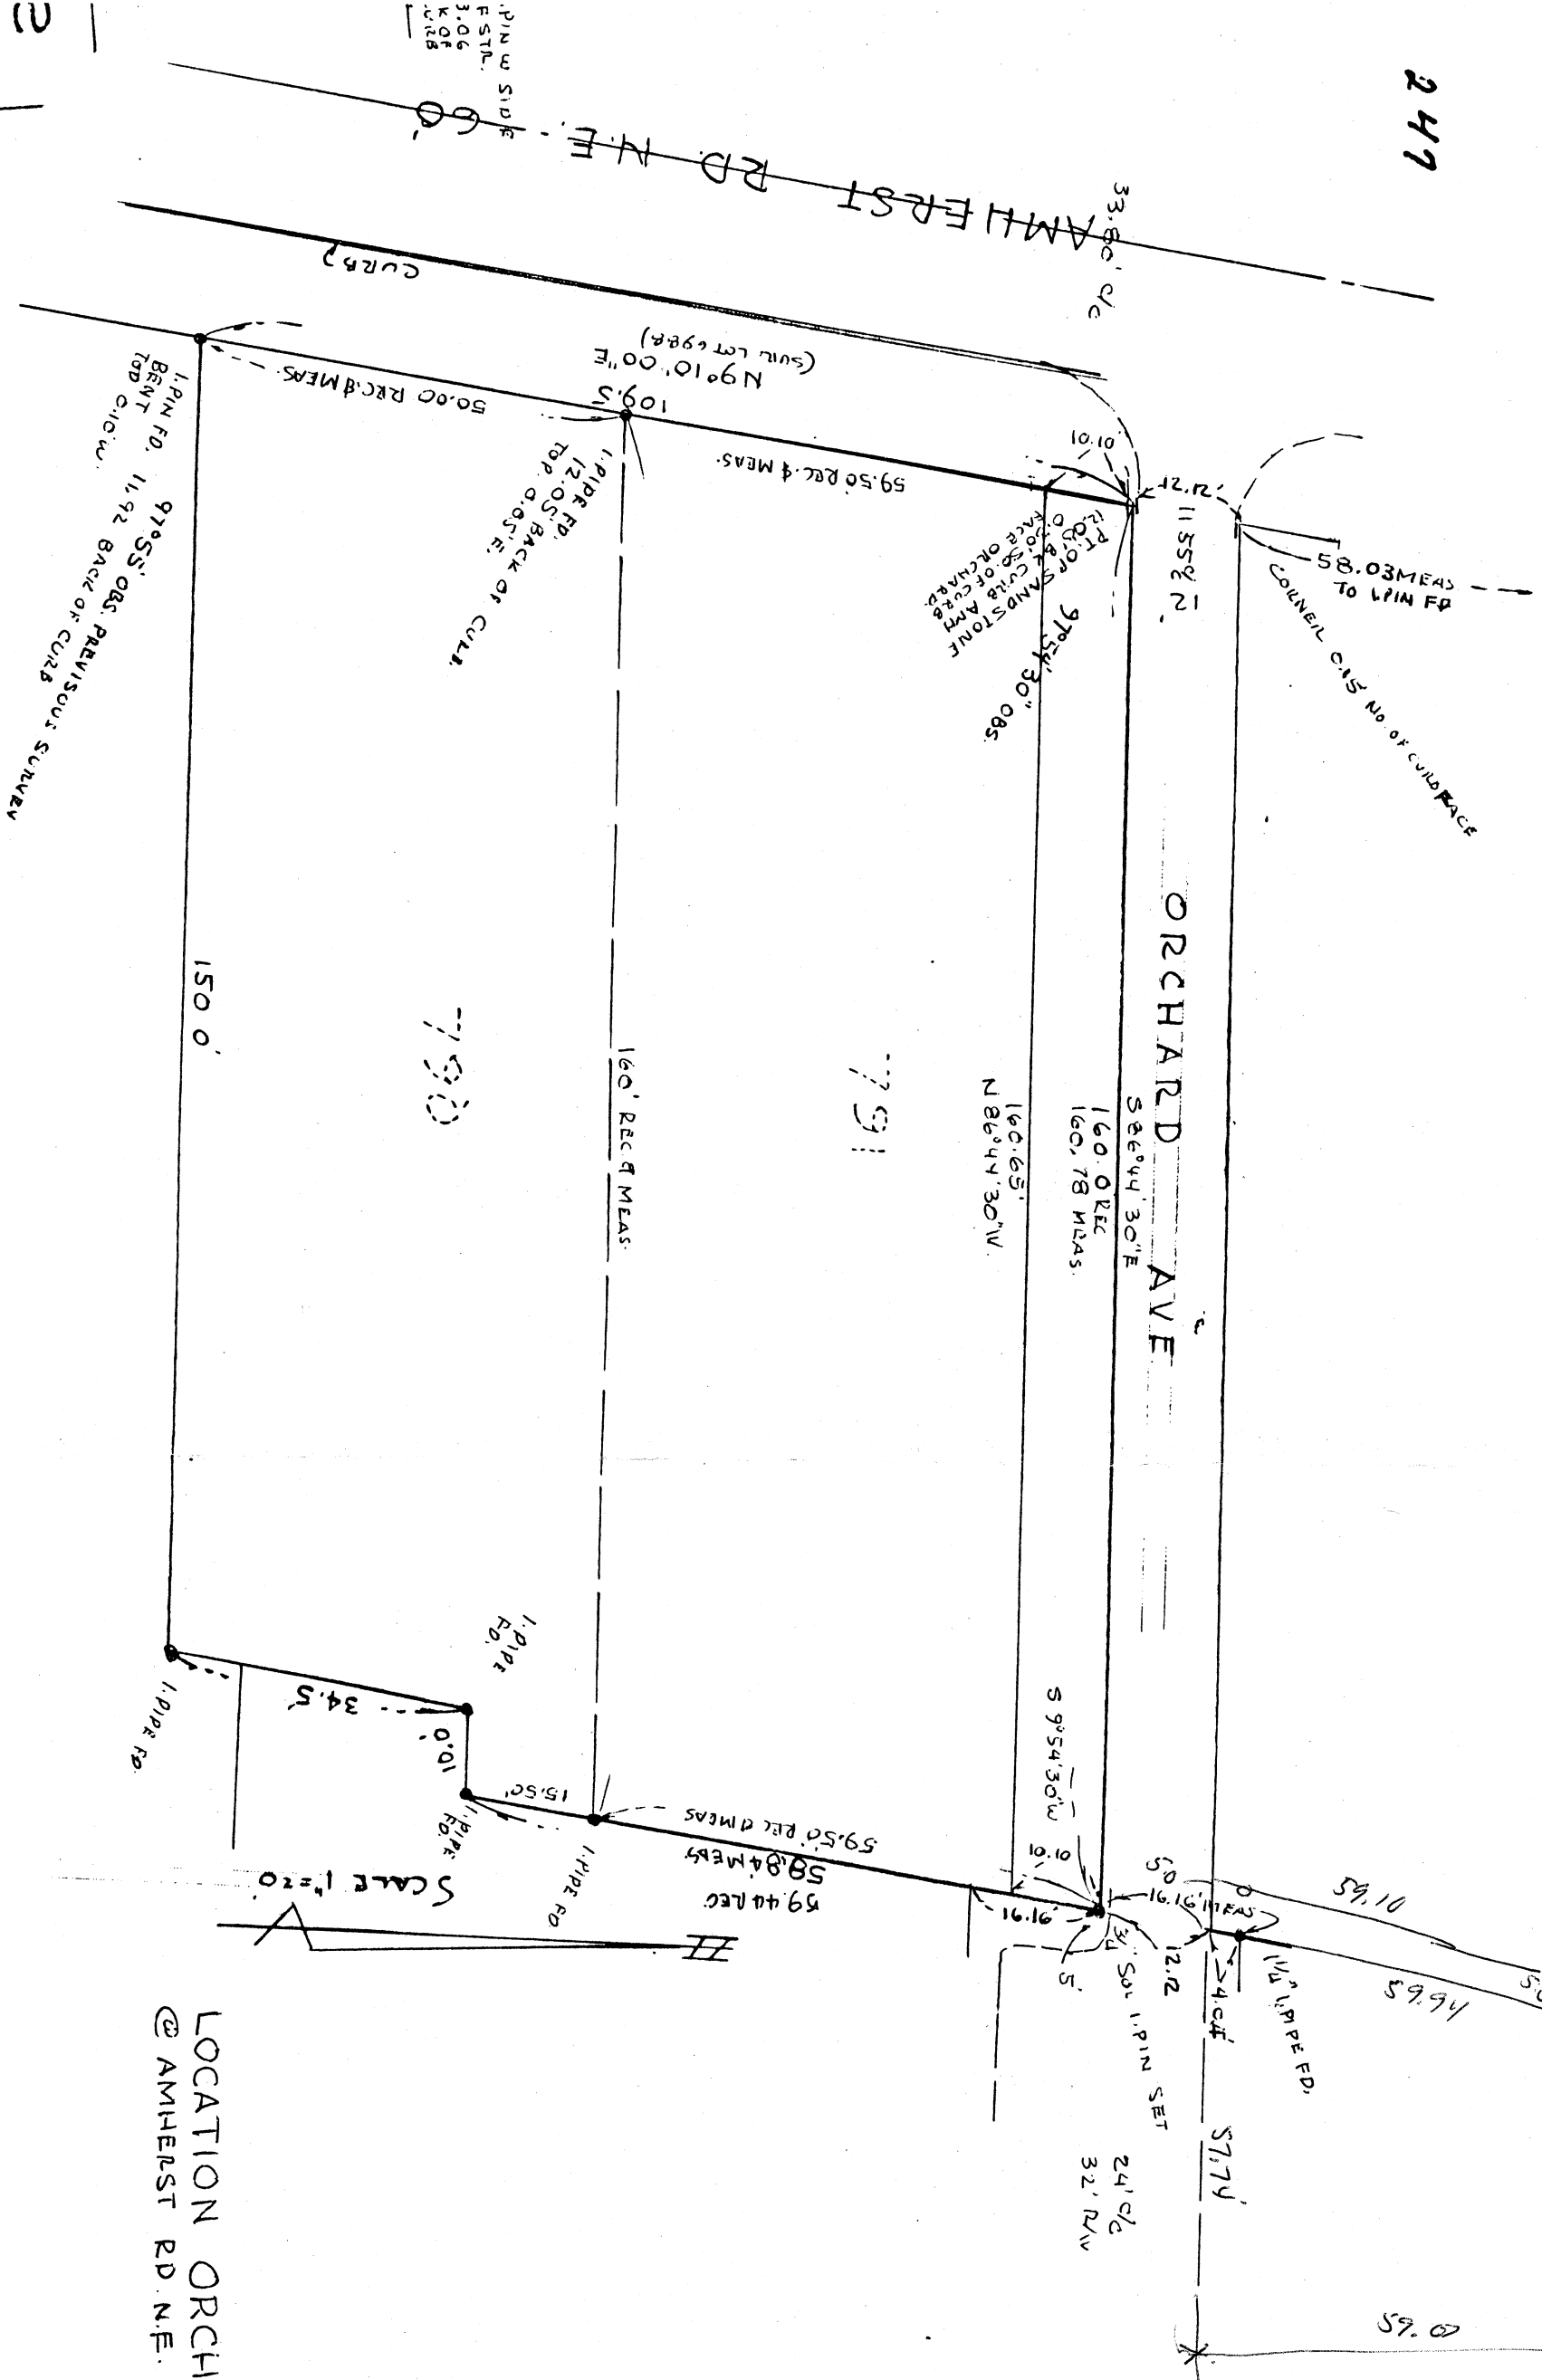

LOCATION ORCHARD AVE. NE.
@ AMHERST RD. N.E. , AUG. 1967 R.F.W.