


9341

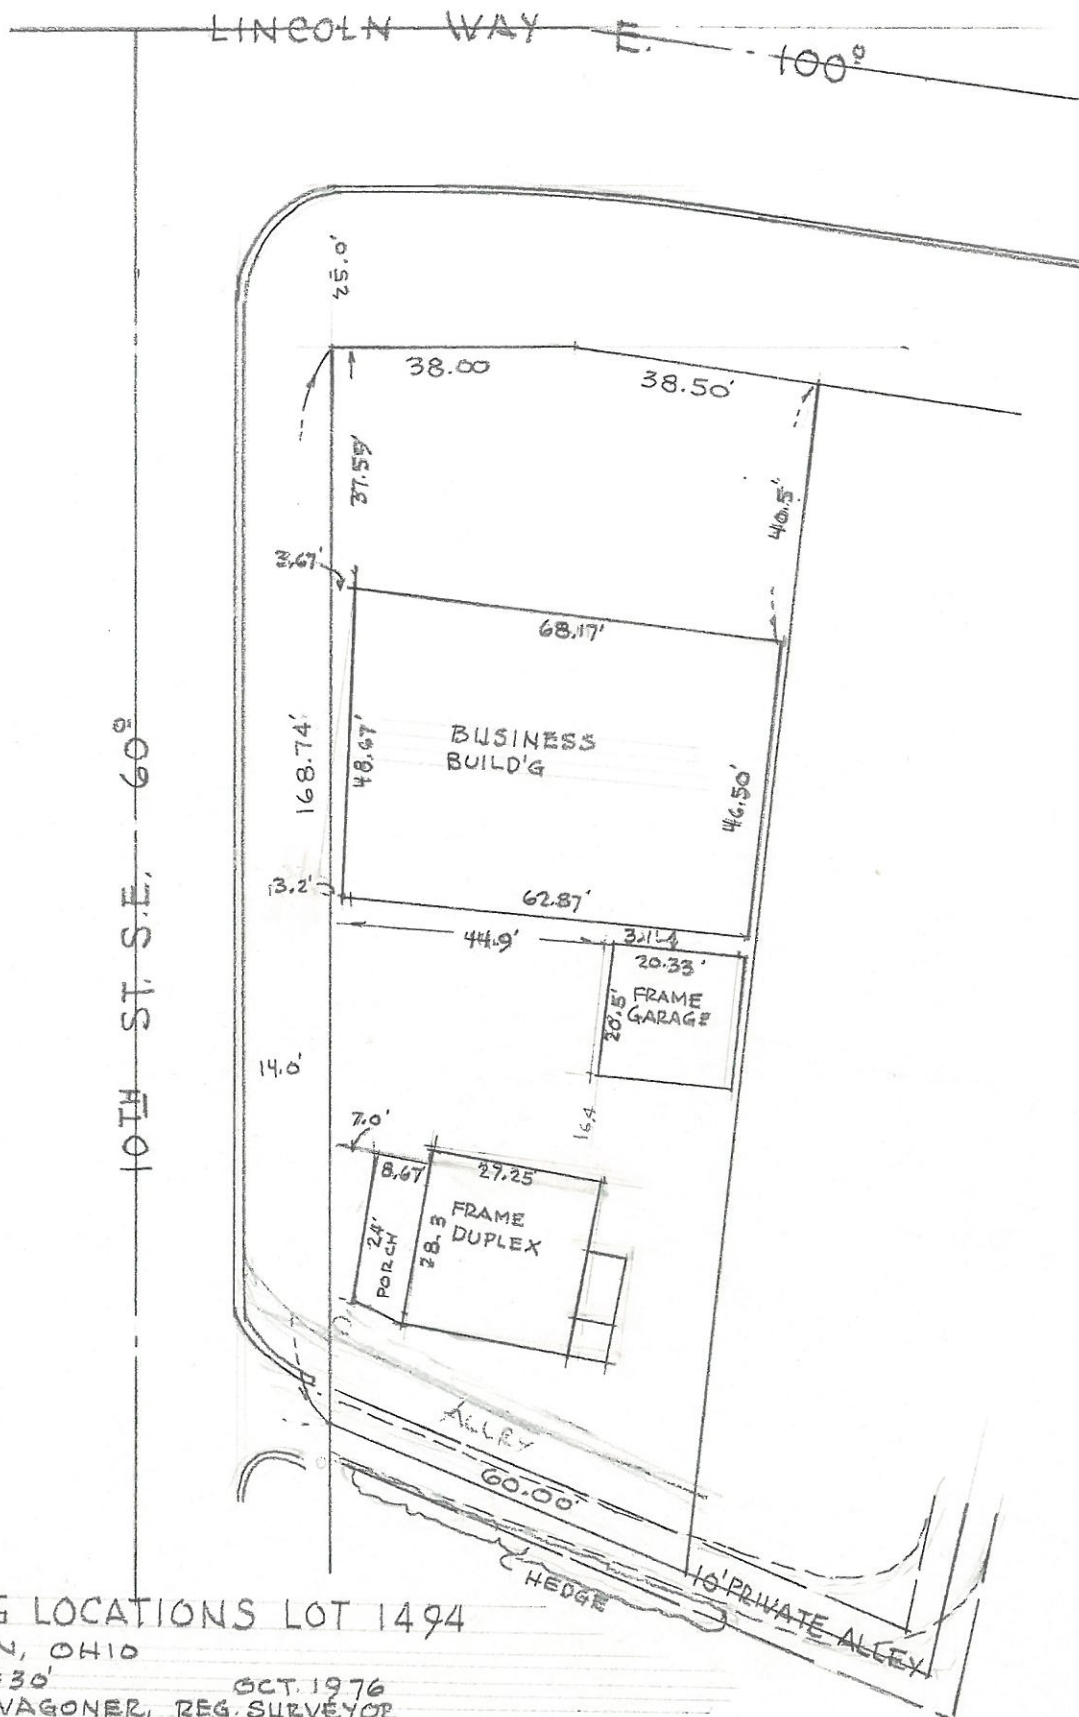



BUILDING LOCATIONS LOT 1494

MASSILLON, OHIO


SCALE $1"=30'$

OCT. 1976

ROBERT F. WAGONER, REG. SURVEYOR

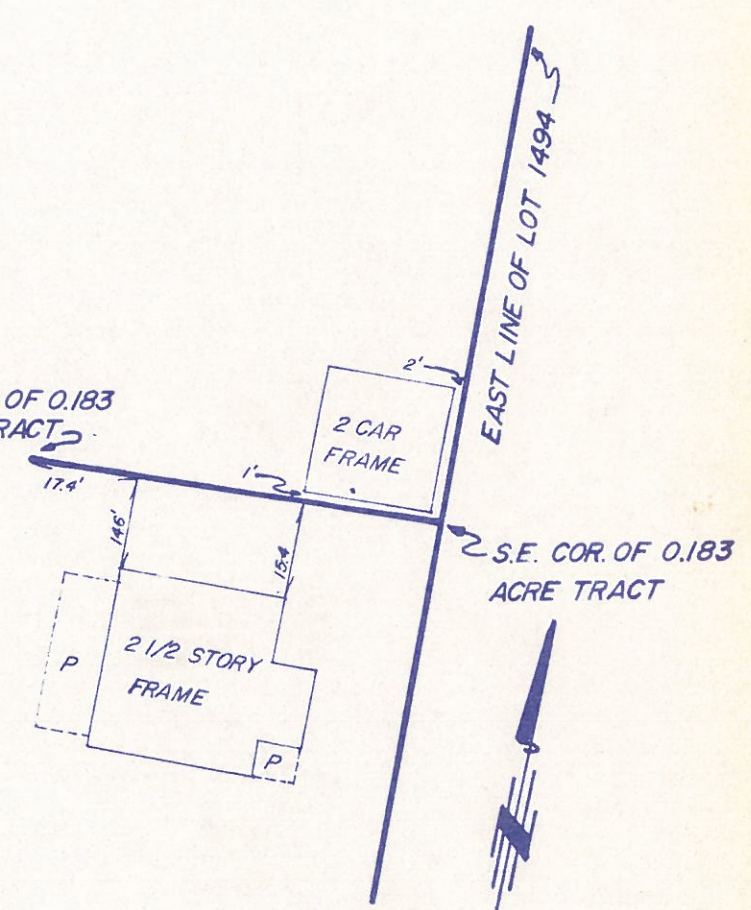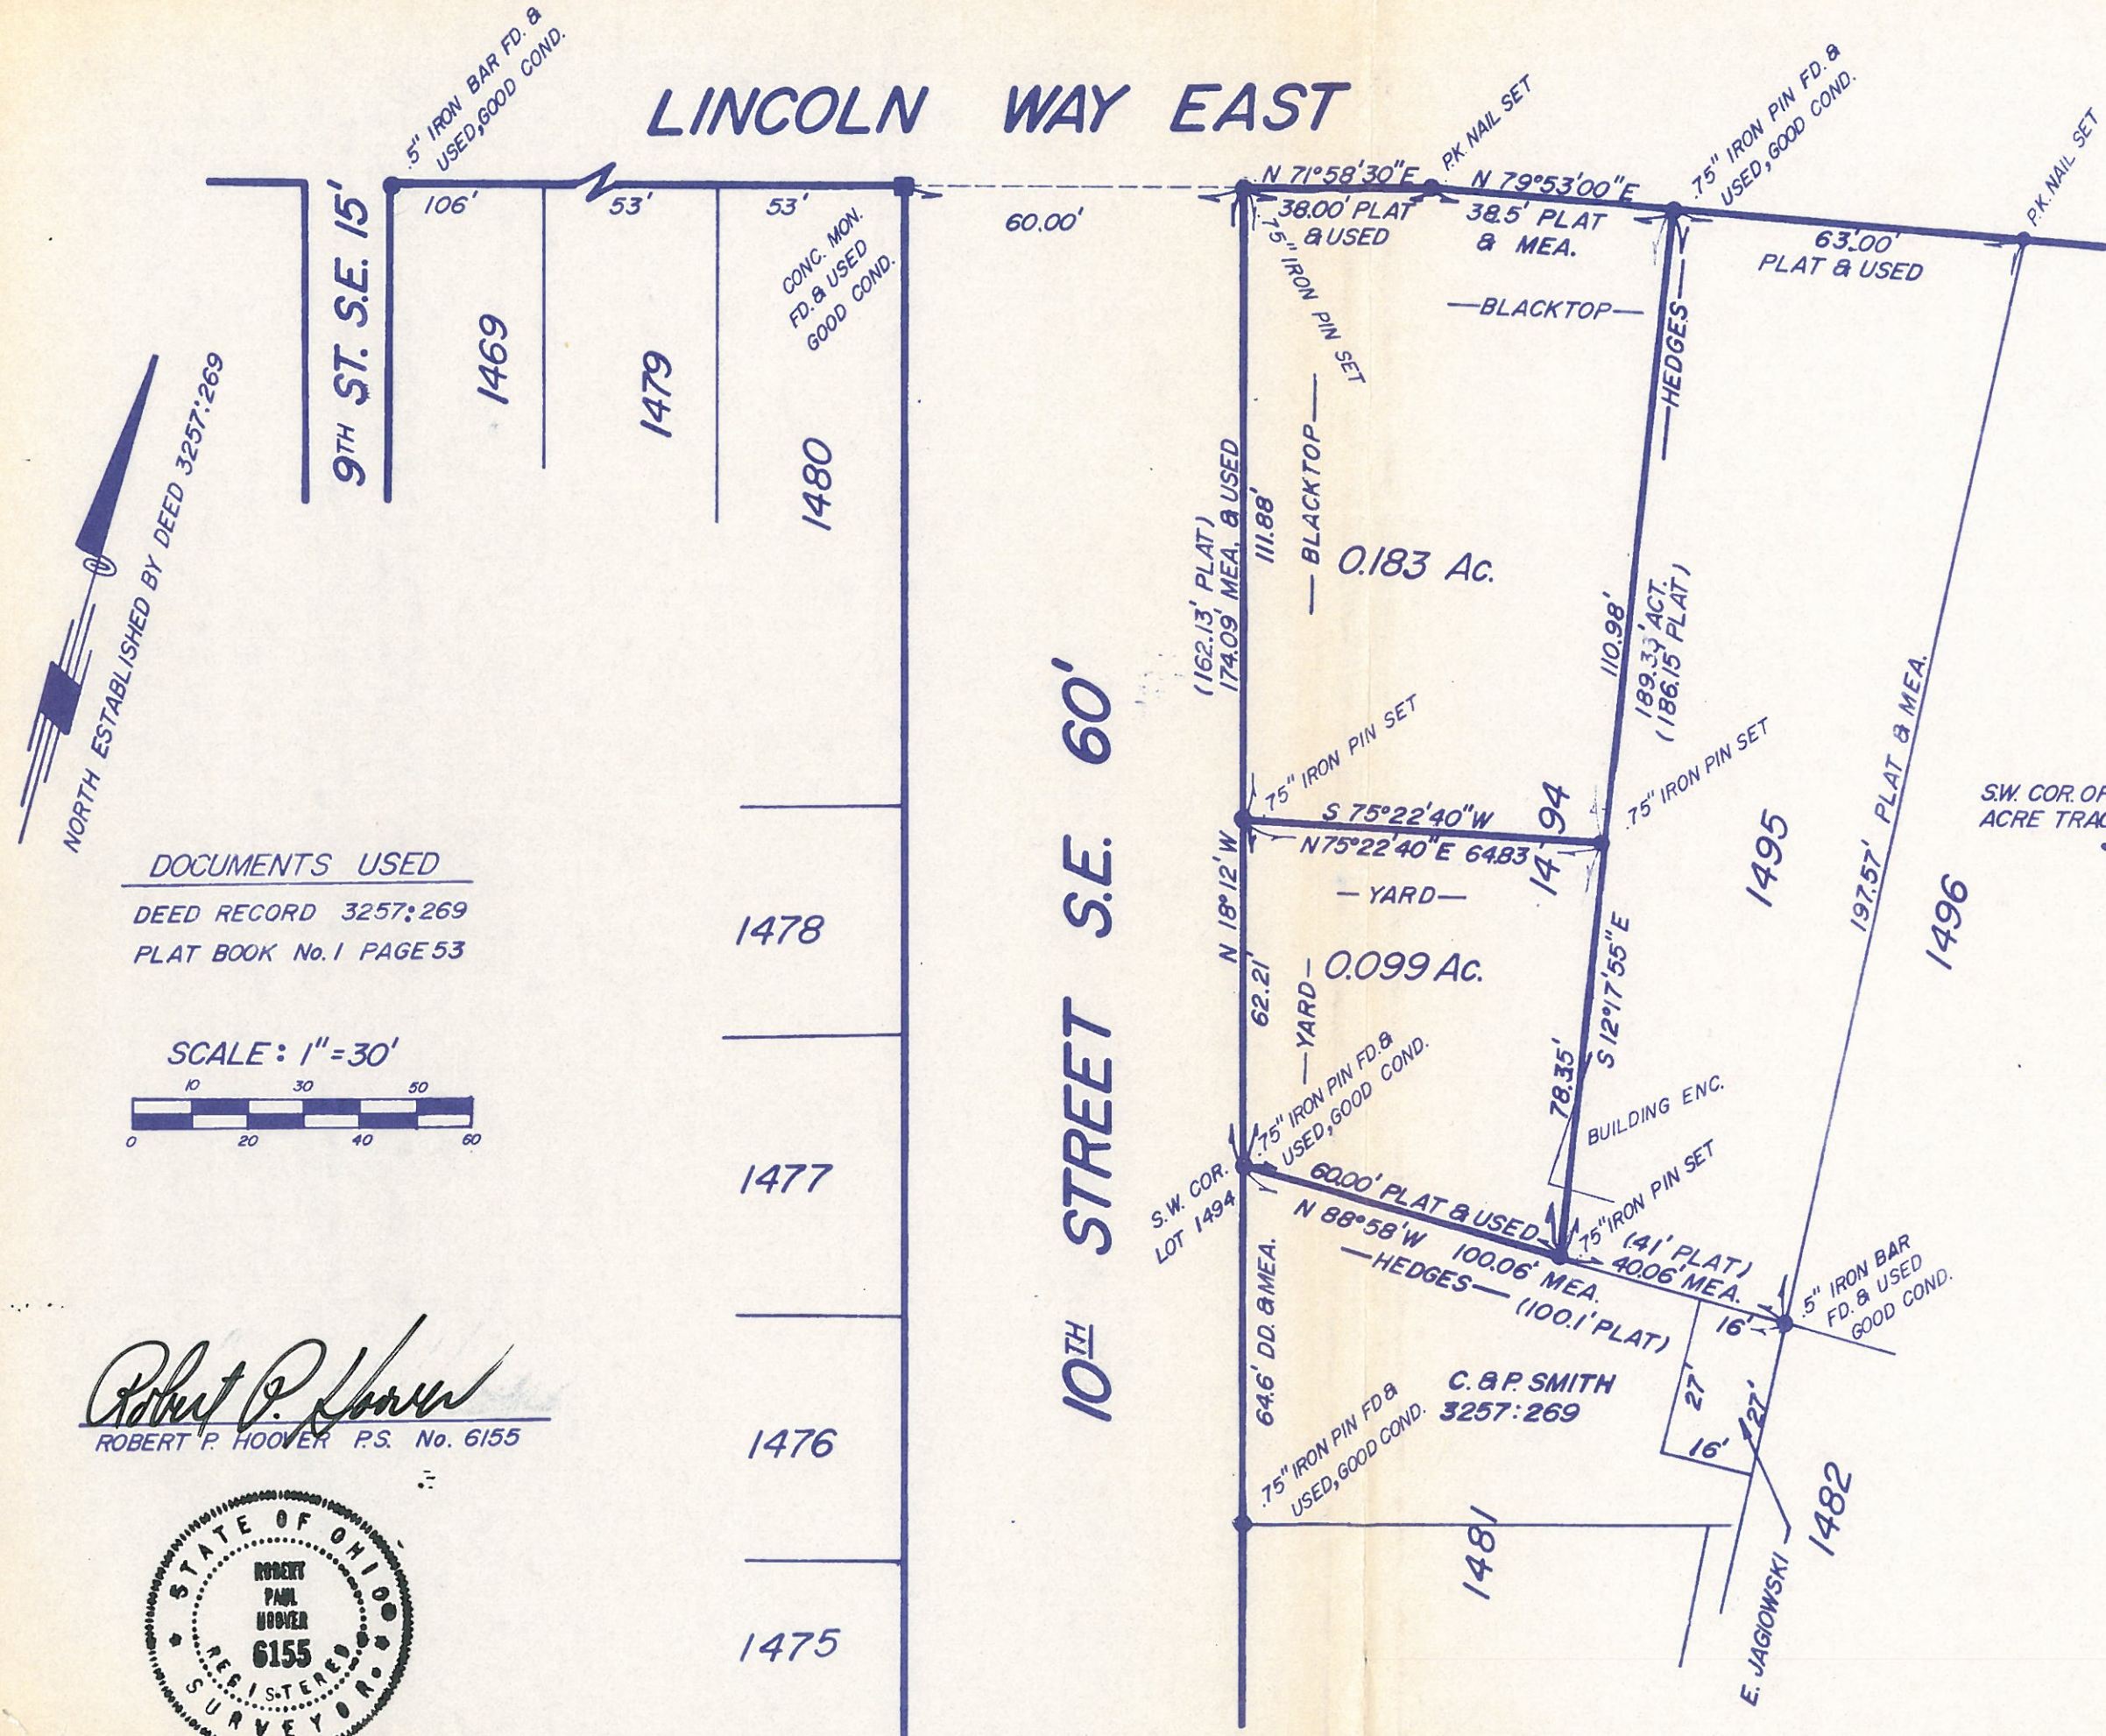

PLAT OF SURVEY
LOT 1494 IN THE CITY OF MASSILLON
STARK COUNTY, OHIO
SCALE: 1"=30' AUGUST 1980
BY
HOOVER & ASSOCIATES, INC.
3105 LANDSCAPE CIR. CANTON, OHIO 44709

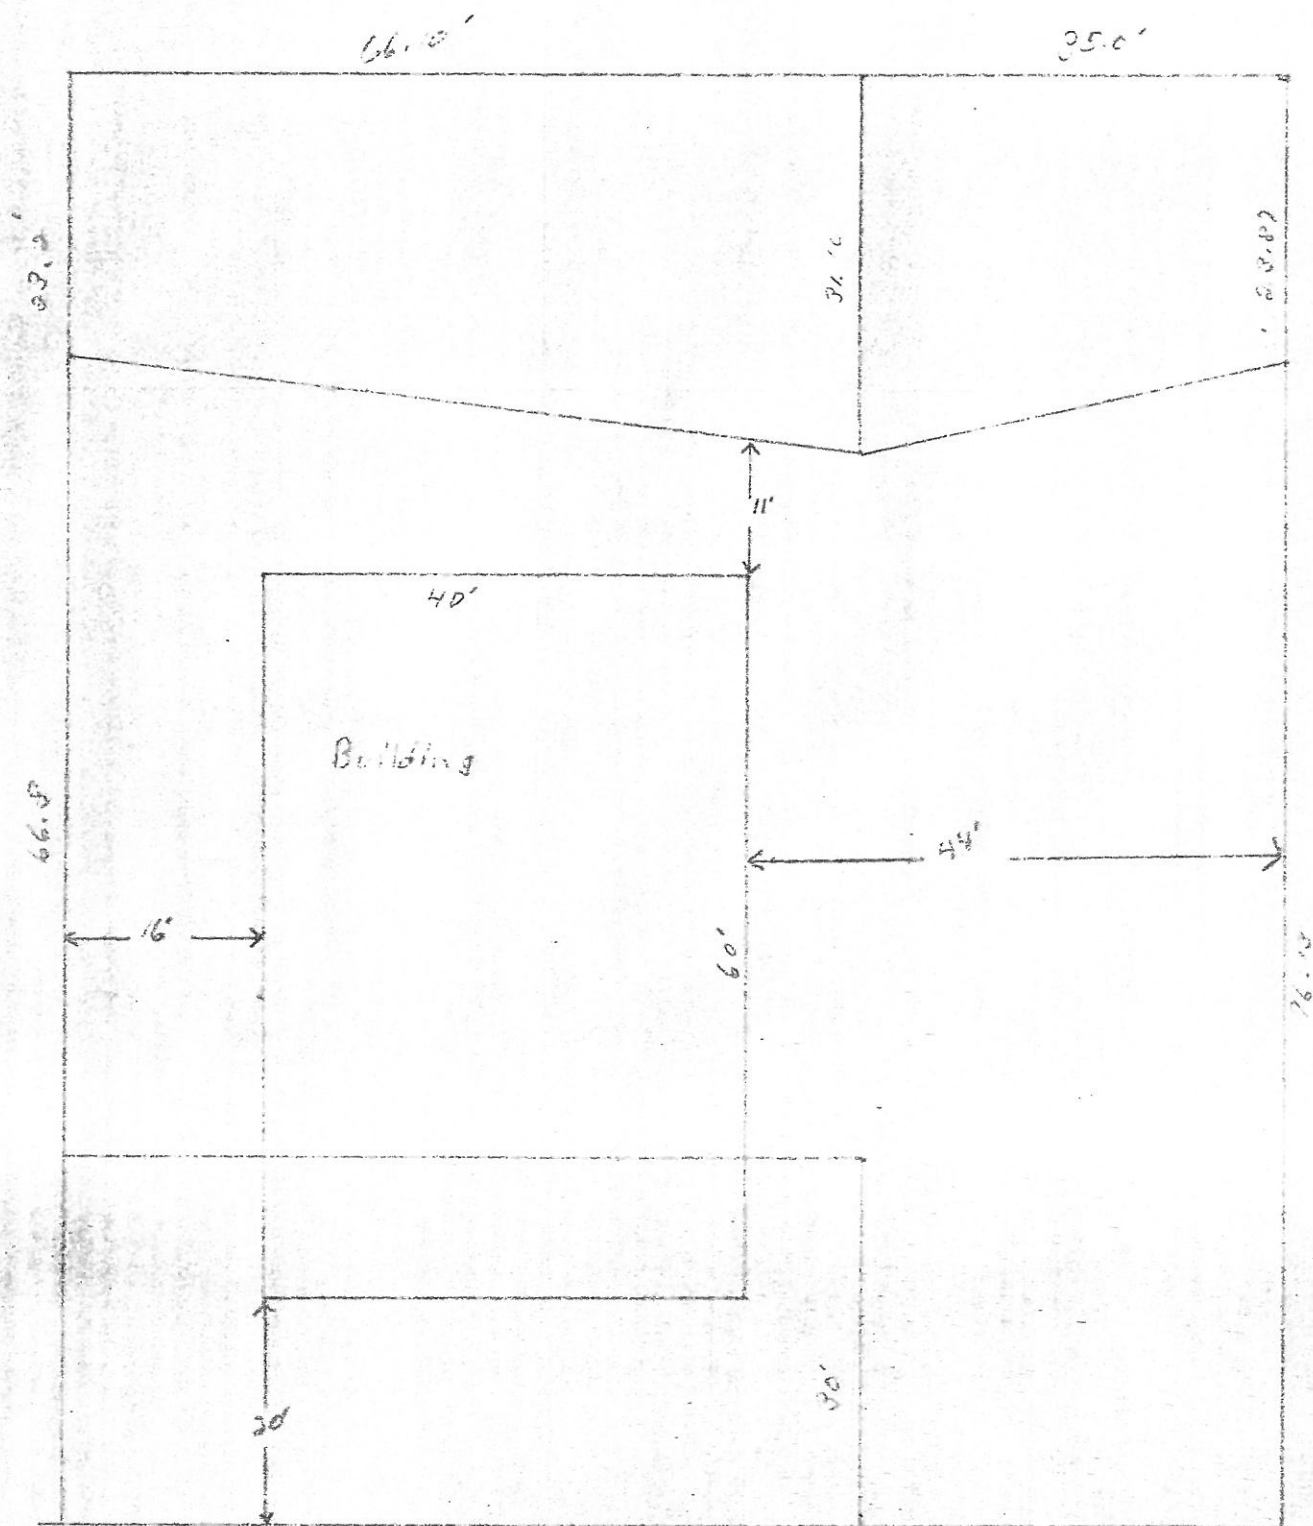

SCALE $\frac{1}{8}'' = 1'$

SITE PLAN

START TRUSS
20' from side

2-40# SEALED Shingles
5" Ply wood
sheathing