

STATE OF OHIO
DEPARTMENT OF HIGHWAYS AND PUBLIC WORKS
DIVISION OF HIGHWAYS
BUREAU OF CONSTRUCTION

MAS SILLON — WOOSTER ROAD

I.C.H. NO. 69 SEC. D-1 & C PET. NO. 4535
STARK COUNTY
TUSCARAWAS TWP. MARCH 1922

MASSILLON-WOOSTER
I.C.H. 69 SEC. C & D-1
STARK COUNTY

FED. ROAD DIST. NO.	STATE	FED. AID PROJ. NO.	FISCAL YEAR
10	OHIO	338	1924

Recd June 7-1922
July 28-23
Aug 7-23

Title Page	p-1
Typical Cross Section	p-2
Plan and Profile	p-3-5
Cross Section	p-6-10
Structural Plans	p-
Summary Sheet	p-

CONVENTIONAL SIGNS

State line	_____
County line	_____
Township line	_____
Section line	_____
Property line not fenced	_____
Center line	_____
City or Village line	_____
Fence	TTTTTT
Telephone or Telegraph	TTTTTT
Steam railroad	=====
Electric line	++++++
Trees	●●●●●●


We, the Commissioners of Stark County hereby approve these plans and certify that the right-of-way 60 feet wide, is available for the construction, maintenance and repair of the above highway.

H. N. Firestone

J. F. Booth


A. M. Jackson

Date, 3-29-22 — County Commissioners

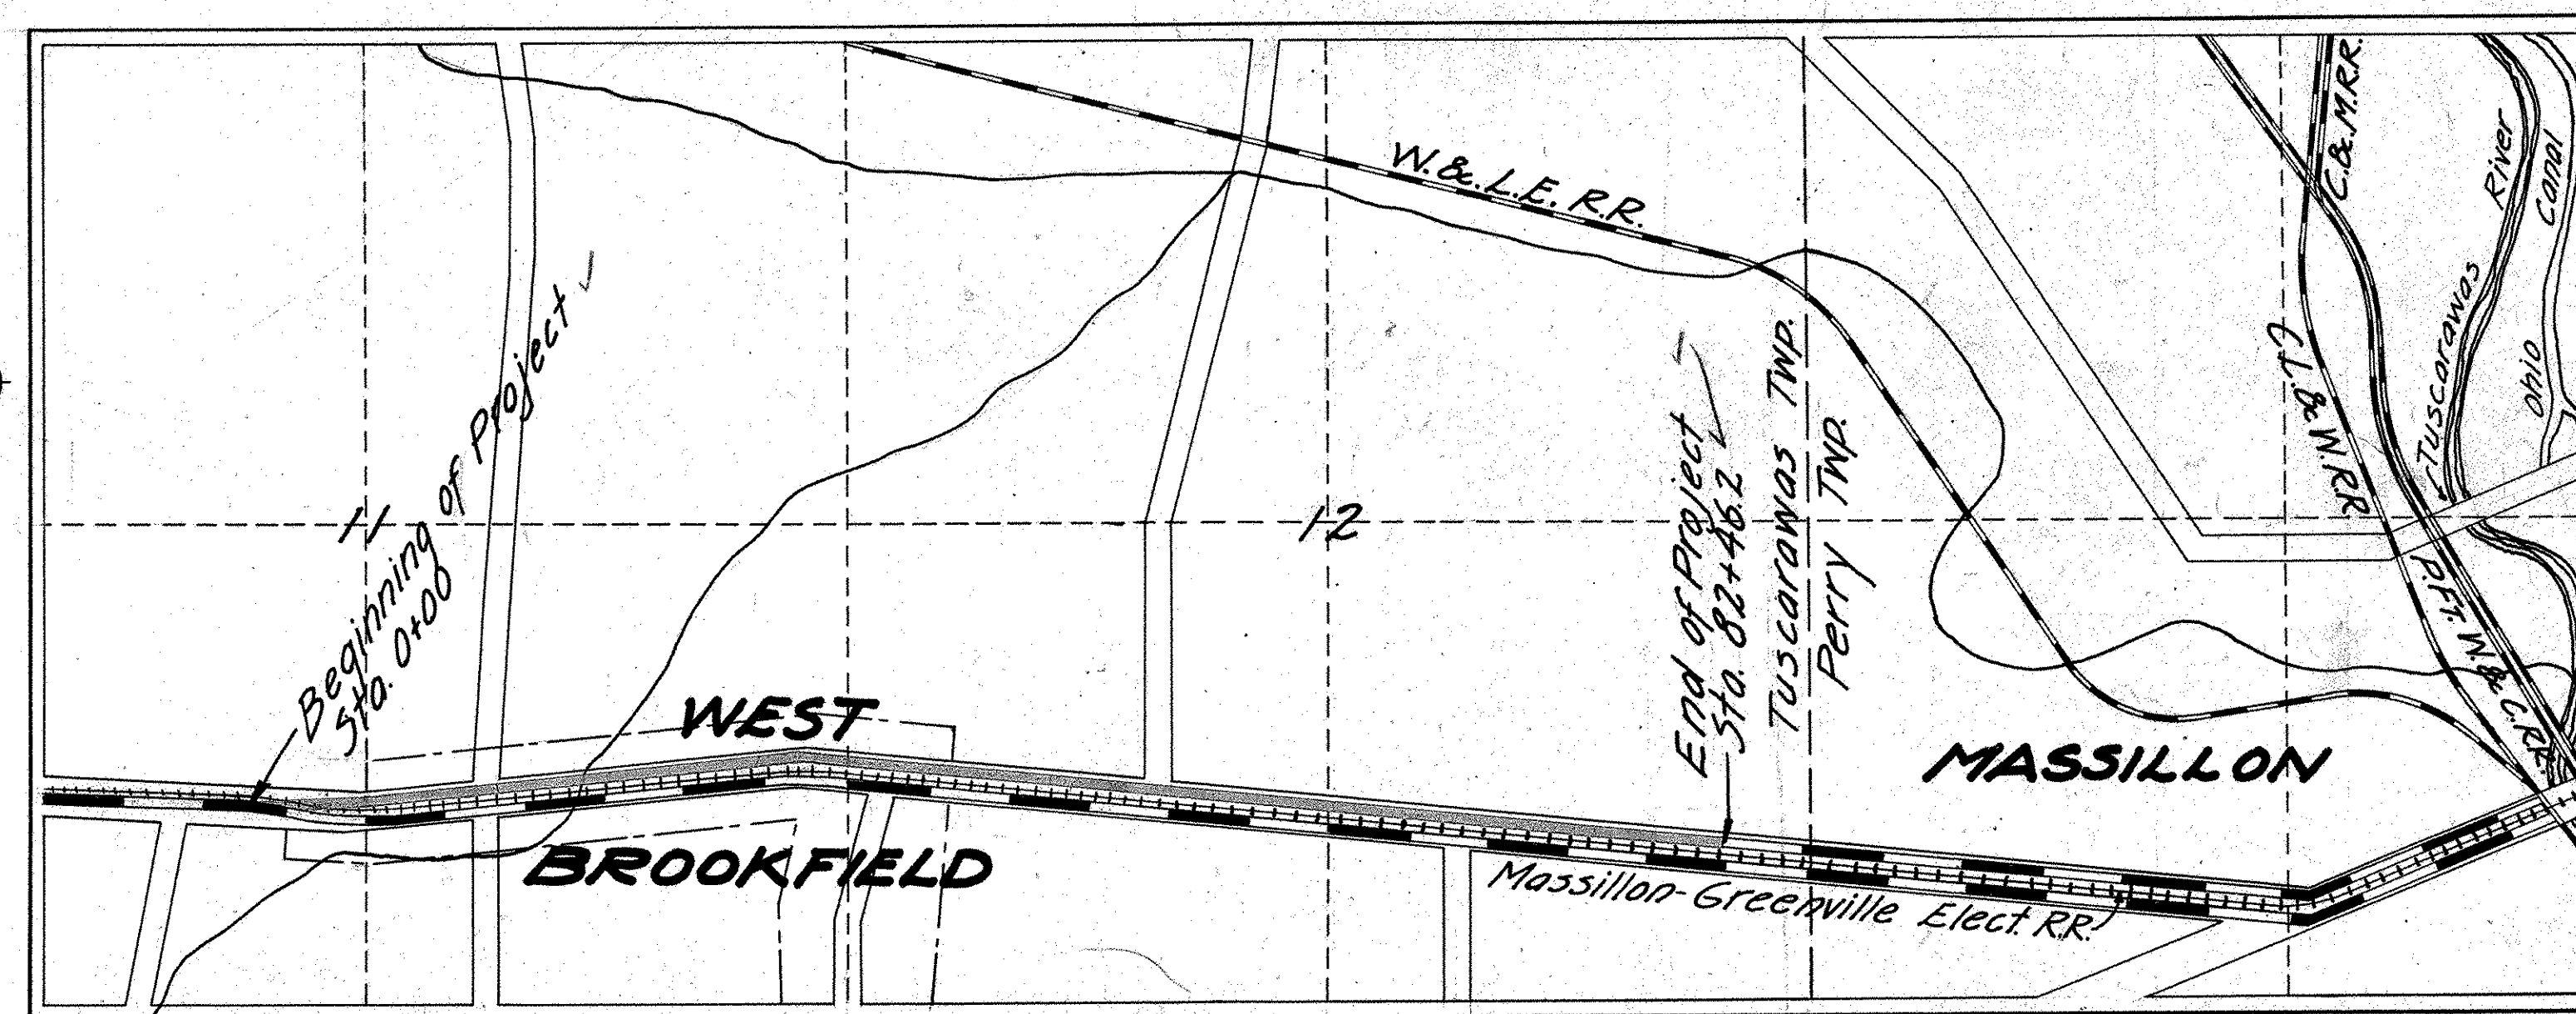

LOCATION PLAN


SCALE OF MILES

 

PORTION TO BE IMPROVED
PRESENT PAVEMENT

SCALES

Plan	1"=100'
Profile (Vertical)	1"=10'
Profile (Horizontal)	1"=100'
Cross Sections	1"=5'

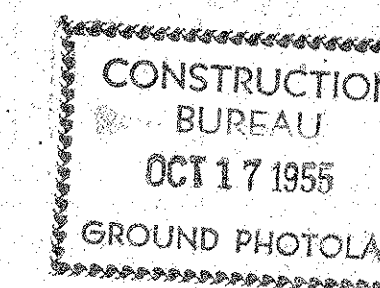

The Standard Specification of the State of Ohio Division of Highways in force on date of contract will govern this improvement.

I hereby approve these plans and declare that the making of this improvement will require the closing to traffic of the highway and that detours will be provided as shown on the plans and estimates.

Approved: G. L. Schepner
Date, 3-29-22 — Resident Engineer

Approved: J. H. Richard
Date, 4-5-22 — Division Engineer
1-2-23

Approved: E. C. Blower
Date, 9-5-23 — State Highway Engineer

Approved: Leon C. Kerrick
Date, 9-5-23 — Director of Highways and Public Works


Recommended for Approval — District Engineer
Bureau of Public Roads
Date: —

Recommended for Approval — Chief Engineer
Bureau of Public Roads
Date: —

Approved — Chief of Bureau
Date: —


FINAL SURVEY
 DATE: 1938
 BY: [Signature]
 CHECKED: [Signature]
 SCALE: 1" = 40'

ORIGINAL SURVEY
 DATE: 1938
 BY: [Signature]
 CHECKED: [Signature]
 SCALE: 1" = 40'

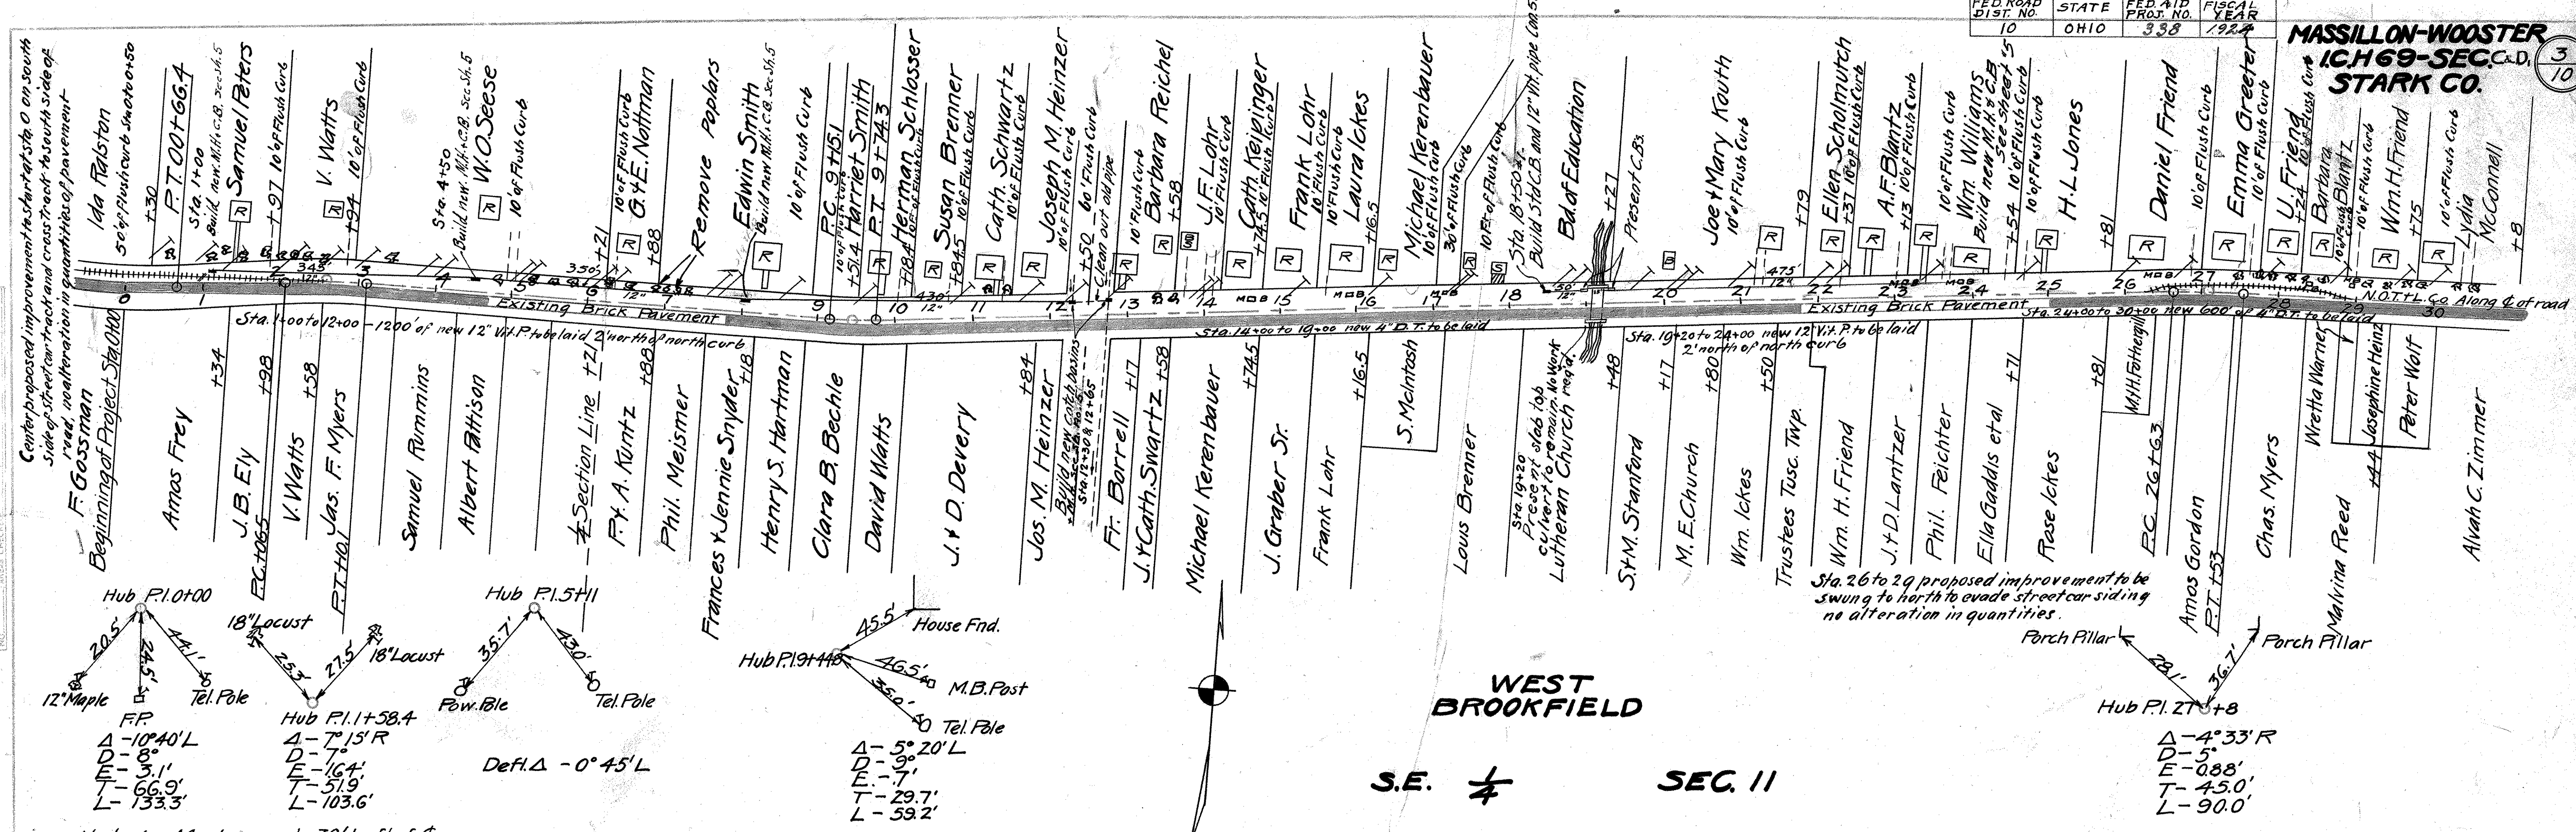

Note: - Markers set 30' Left of Right of way - 60'

Grade shown is grade of left curb


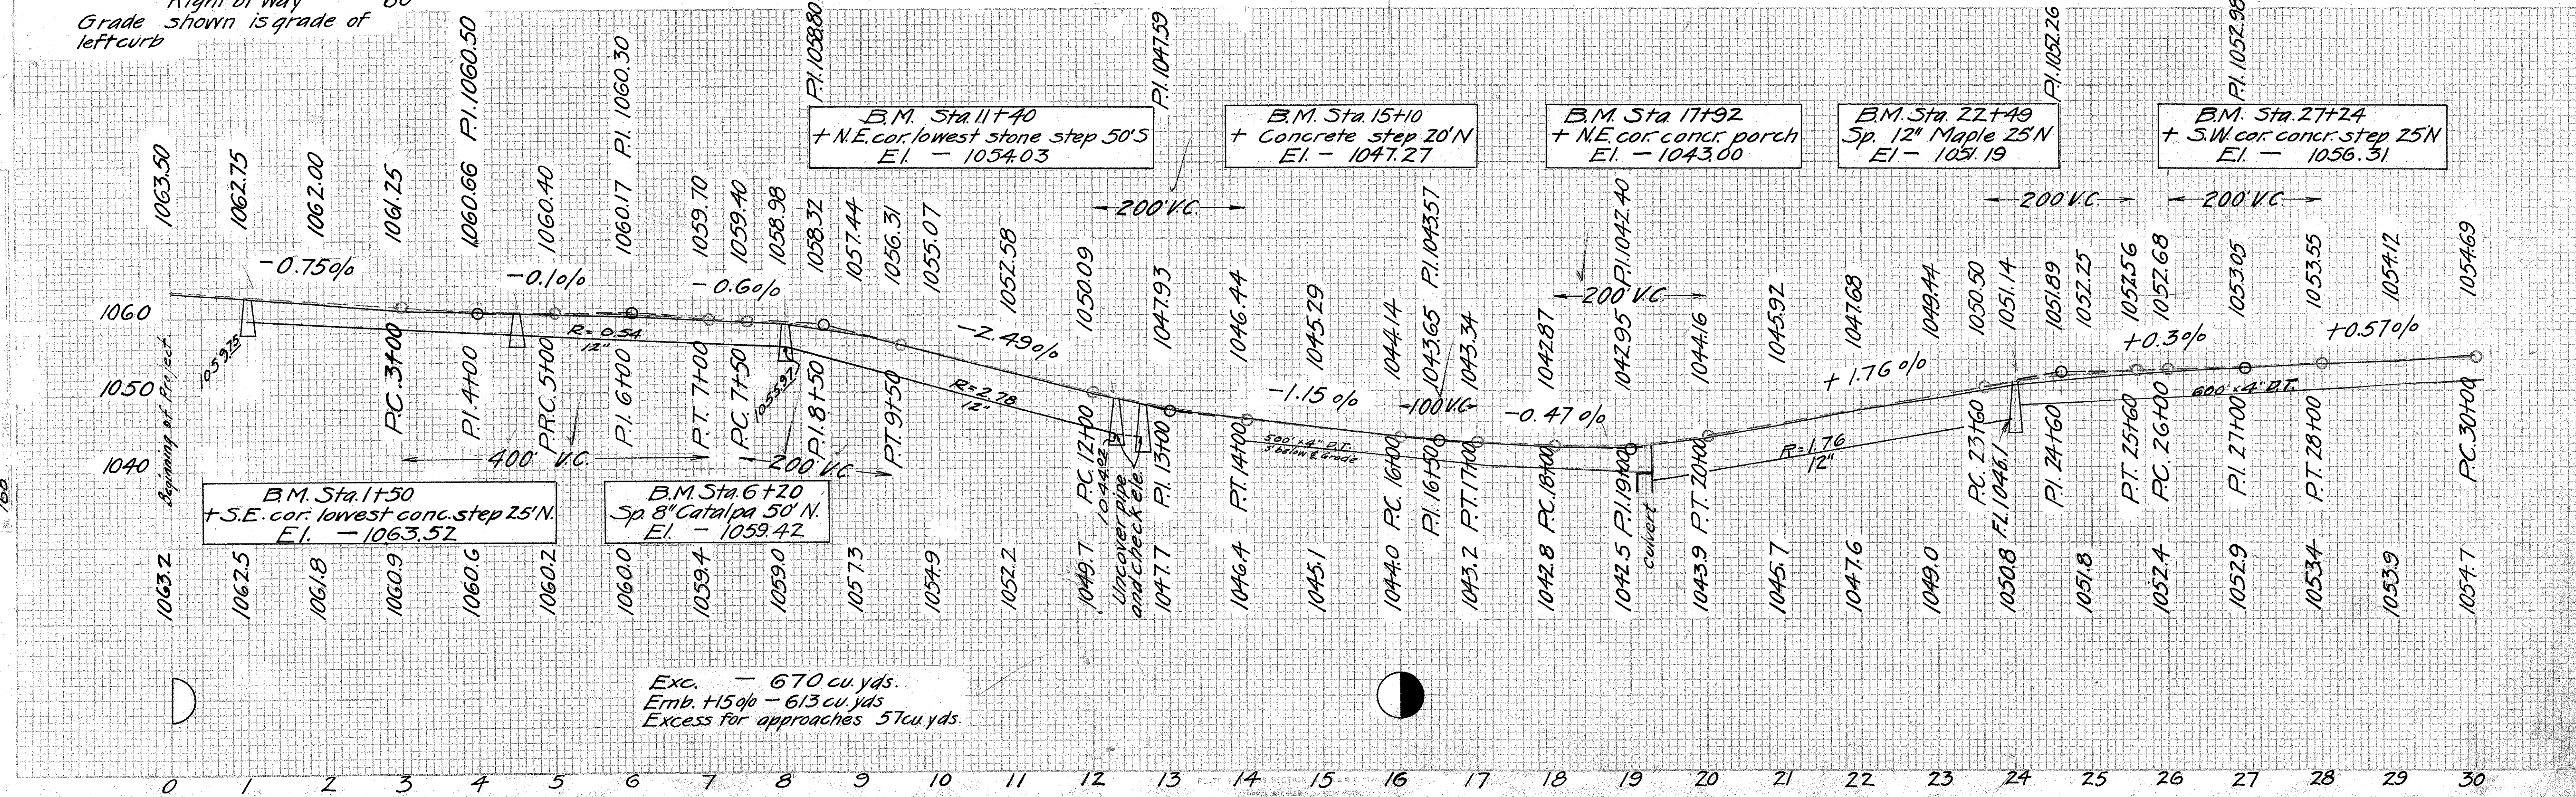


FED. ROAD DIST. NO.	STATE	FED. AID PROJ. NO.	FISCAL YEAR
10	OHIO	338	1938

MASSILLON-WOOSTER
 ICH 69-SEC. 11
 STARK CO.

WEST
 BROOKFIELD
 S.E. 1/4 SEC. 11


FINAL SURVEY	SURVEYED	BY	DATE
NOTE BOOK	PLOTTED		
NO	TEMPLATE		
	AREAS		
	AREAS CHECKED		

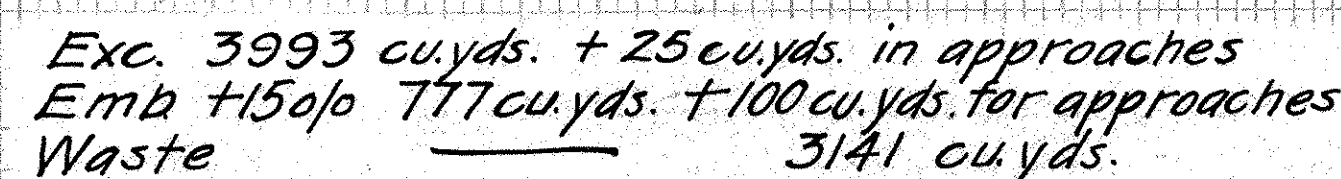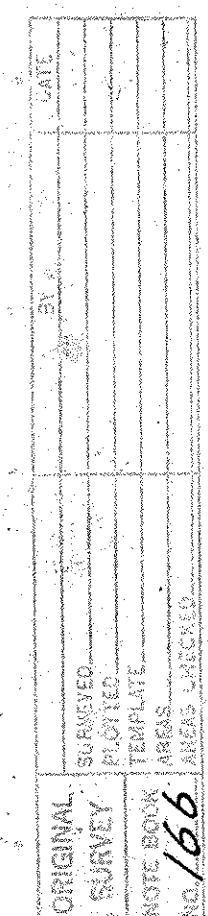

FINAL SURVEY
 166

ORIGINAL SURVEY
 166

MASSILLON-WOOSTER
 IGH. 69-SEC. C & D
 STARK CO.
 10 OHIO 338 1924

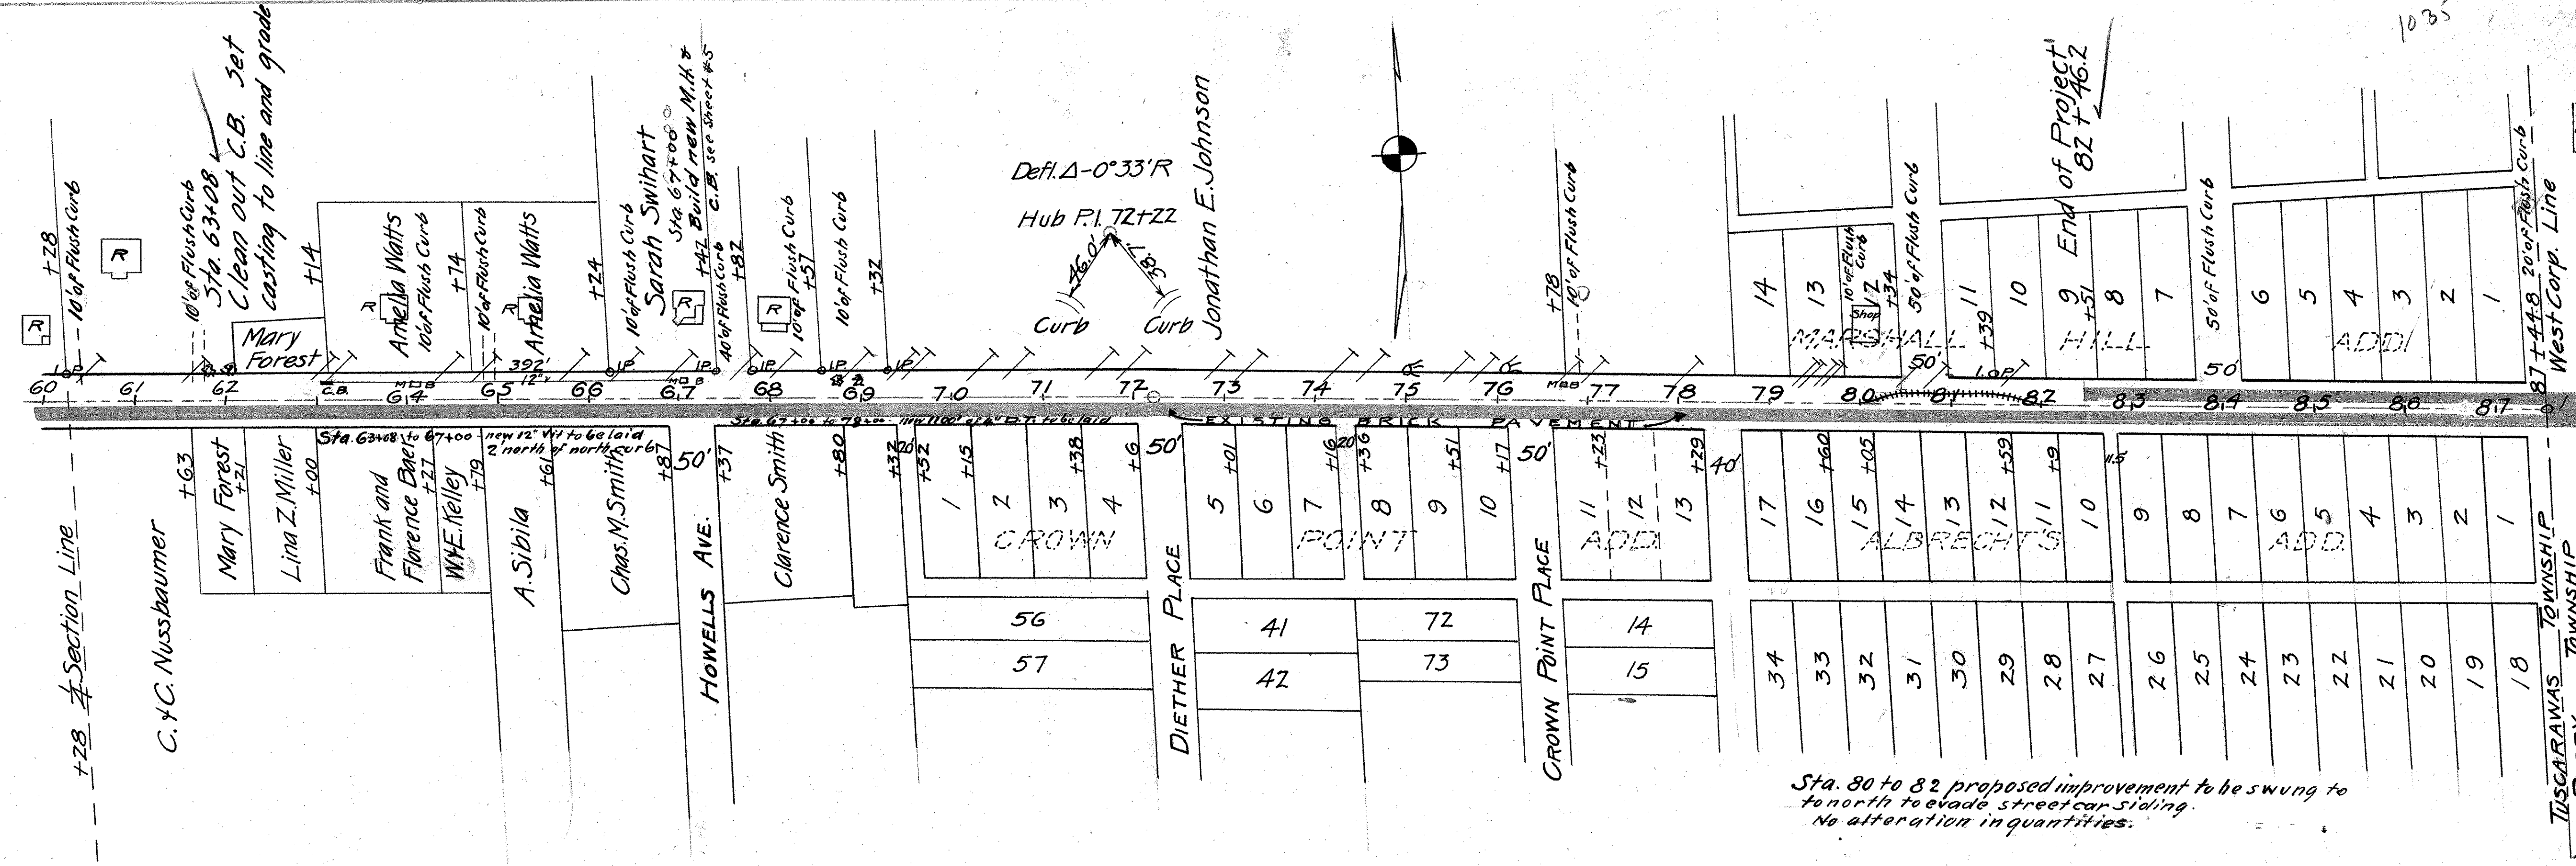

N.O.T. & L. Co. to Greenville
 along C. of road

MASSILLON

S.E. 1/4 SEC. 12

