



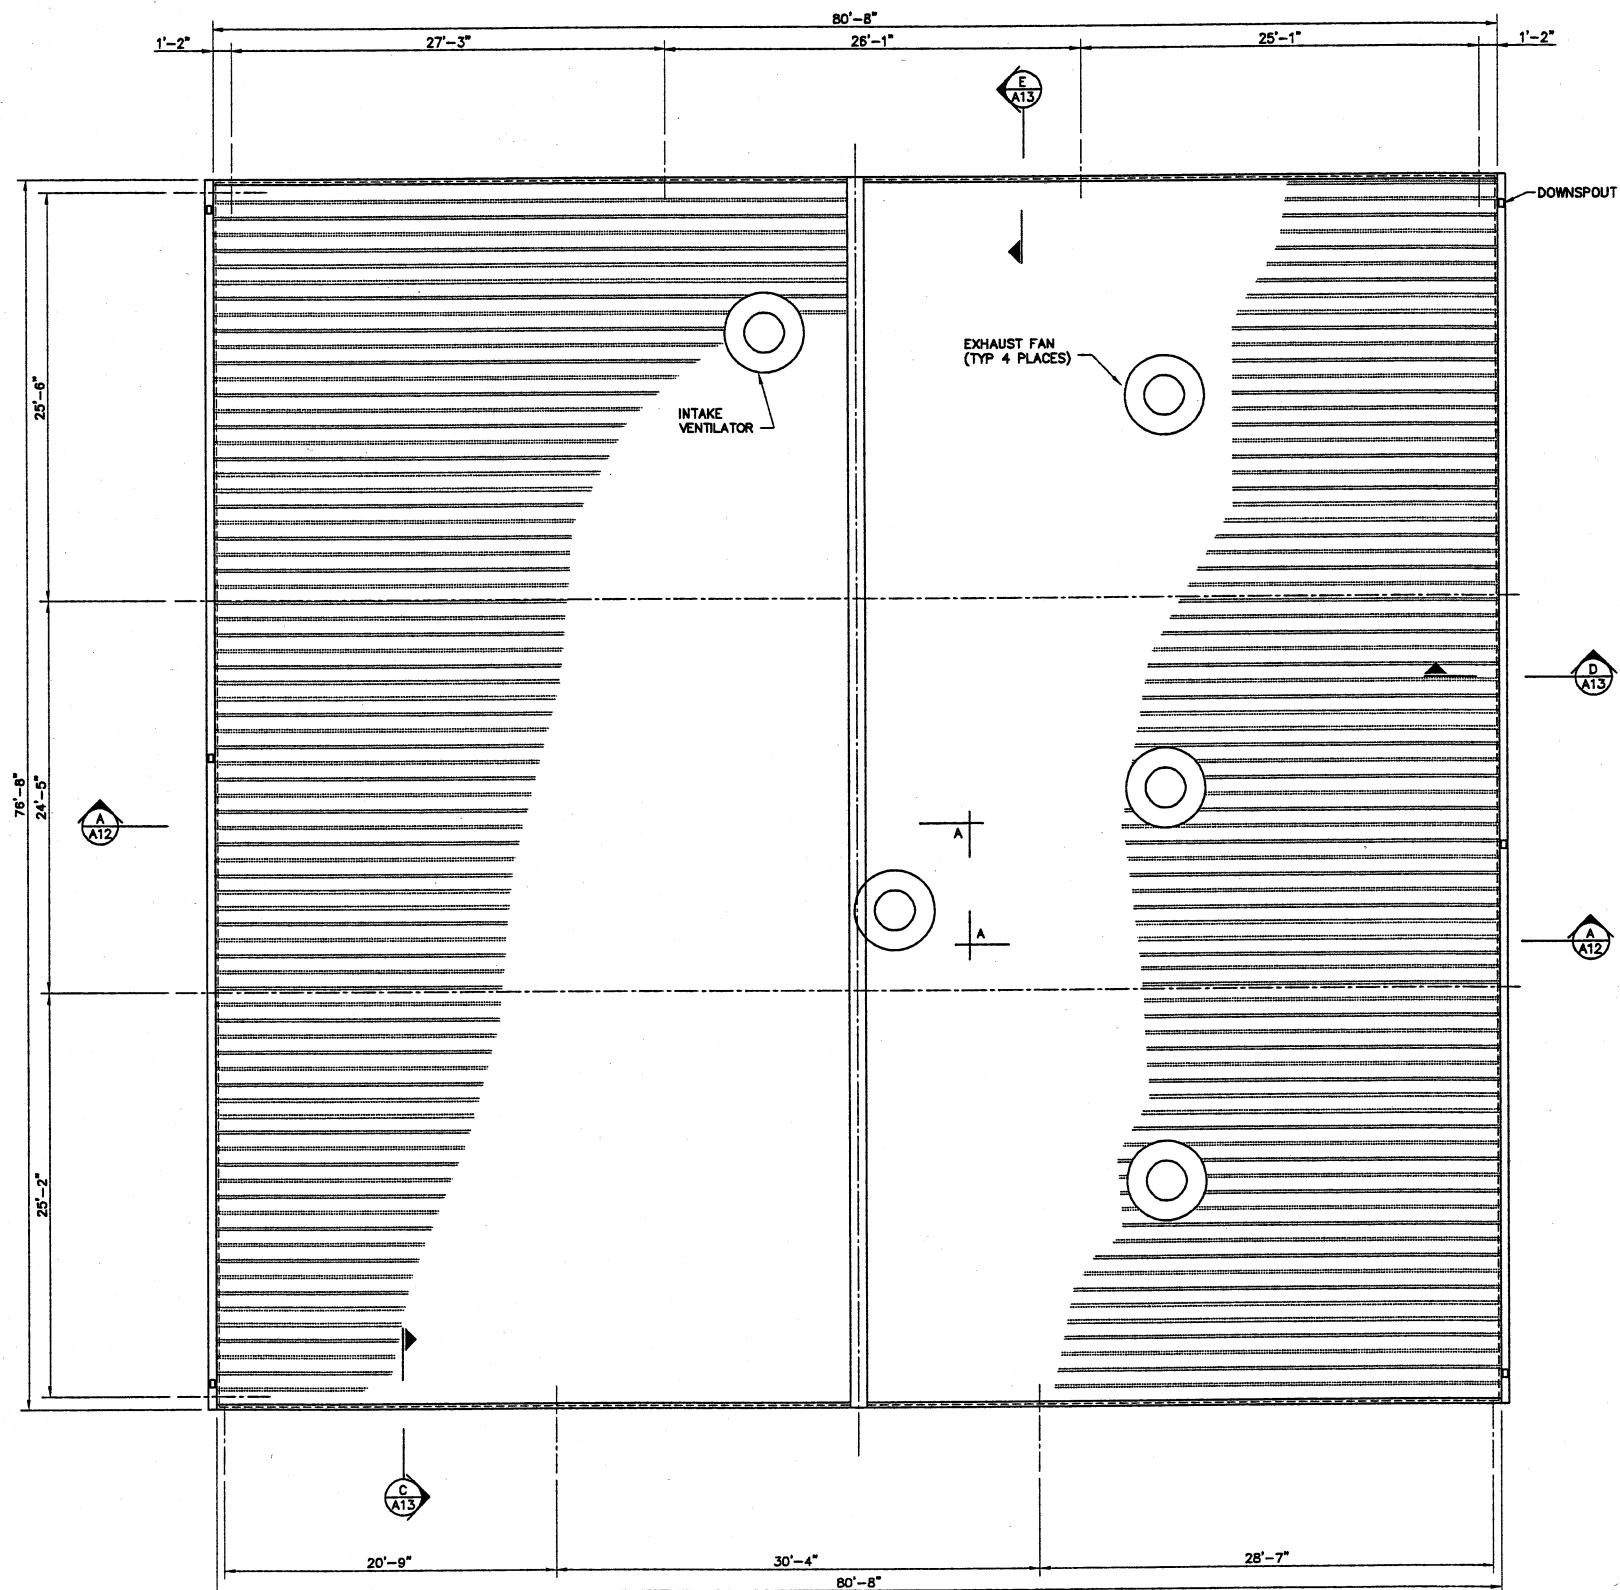

ROOF PLAN  
SCALE: 3/16"=1'-0"

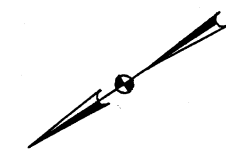

**FPS**  
FINKBEINER, PETTIS & STROUT, INC.  
ENGINEERS SINCE 1900  
520 SOUTH MAIN STREET  
AKRON, OHIO 44324

| REVISIONS |              |      |    |
|-----------|--------------|------|----|
| NO.       | DESCRIPTIONS | DATE | BY |
|           |              |      |    |
|           |              |      |    |
DESIGNED BY: GLB  
DRAWN BY: MWH  
CHECKED BY: JLS  
APPROVED BY: DJK

ENVIRONMENTAL, INC.  
ENGINEER, ARCHITECT AND EARTH SCIENCES  
UNIONTOWN, OHIO

CITY OF MASSILLON, OHIO  
WWTP UPGRADE 2000  
BLOWER BUILDING ROOF PLAN

|                   |
|-------------------|
| JOB NO.<br>E9031  |
| DATE<br>8/13/01   |
| SCALE<br>AS NOTED |
| SHEET<br>A11      |