
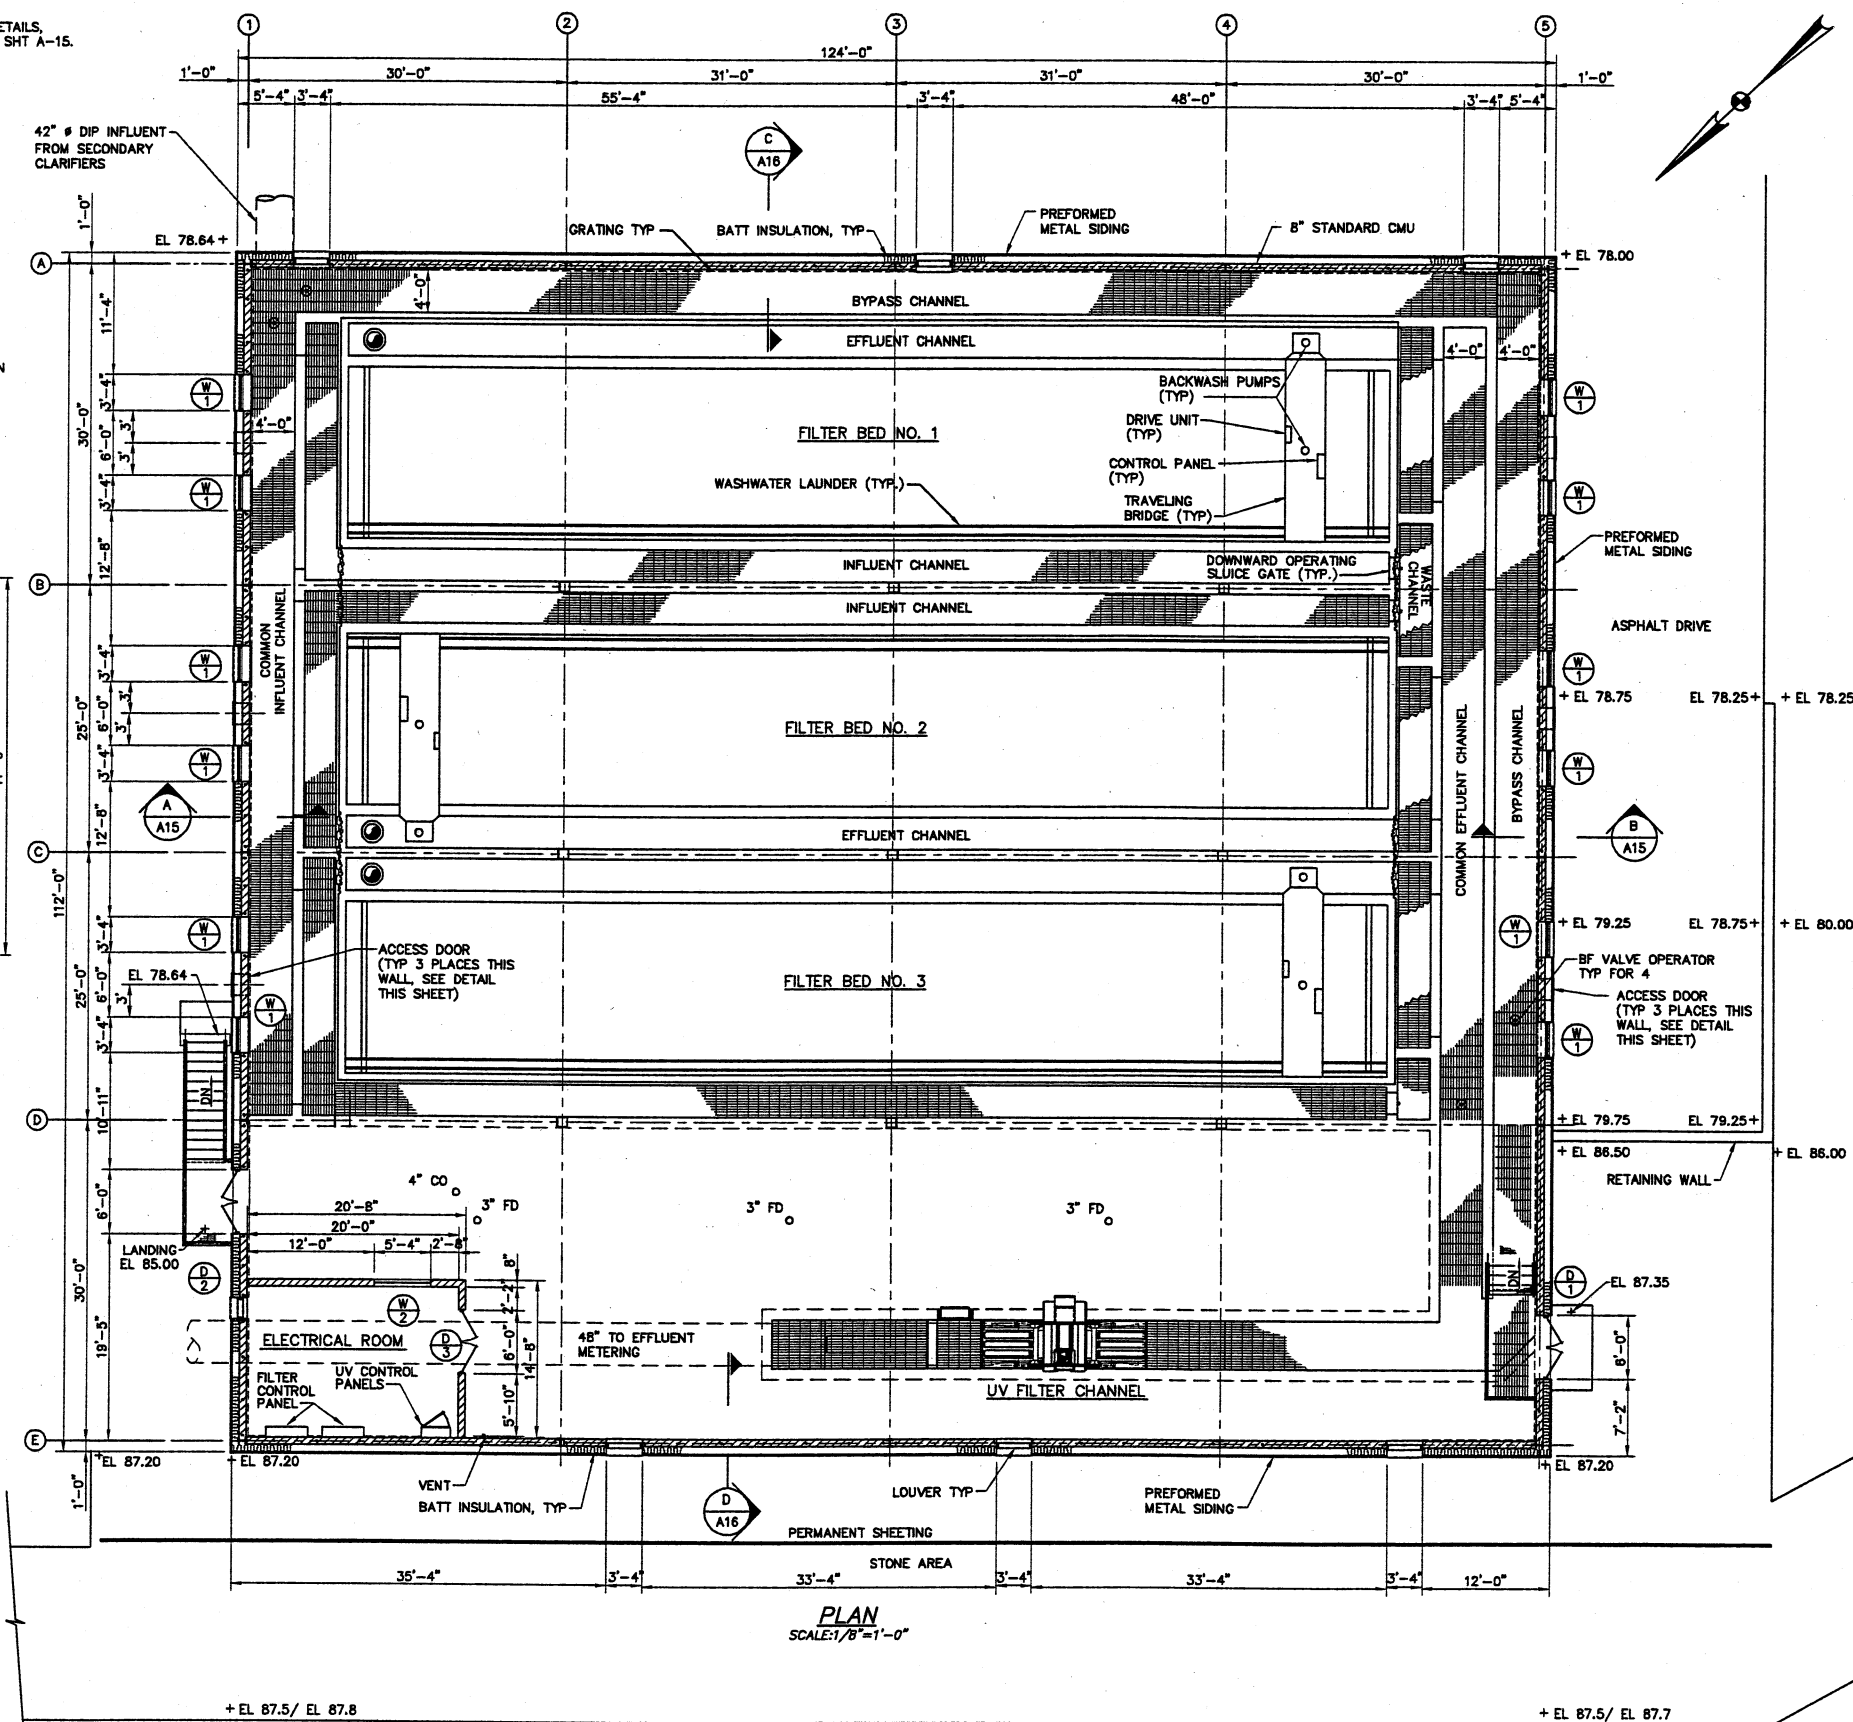
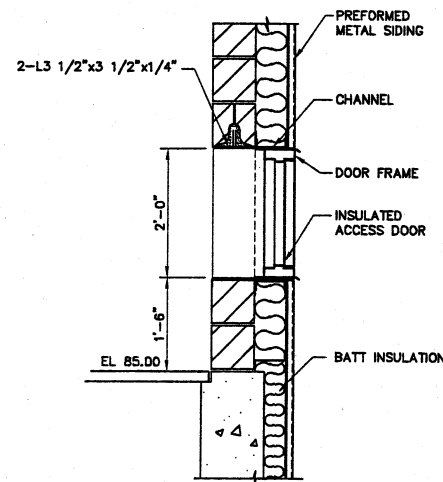


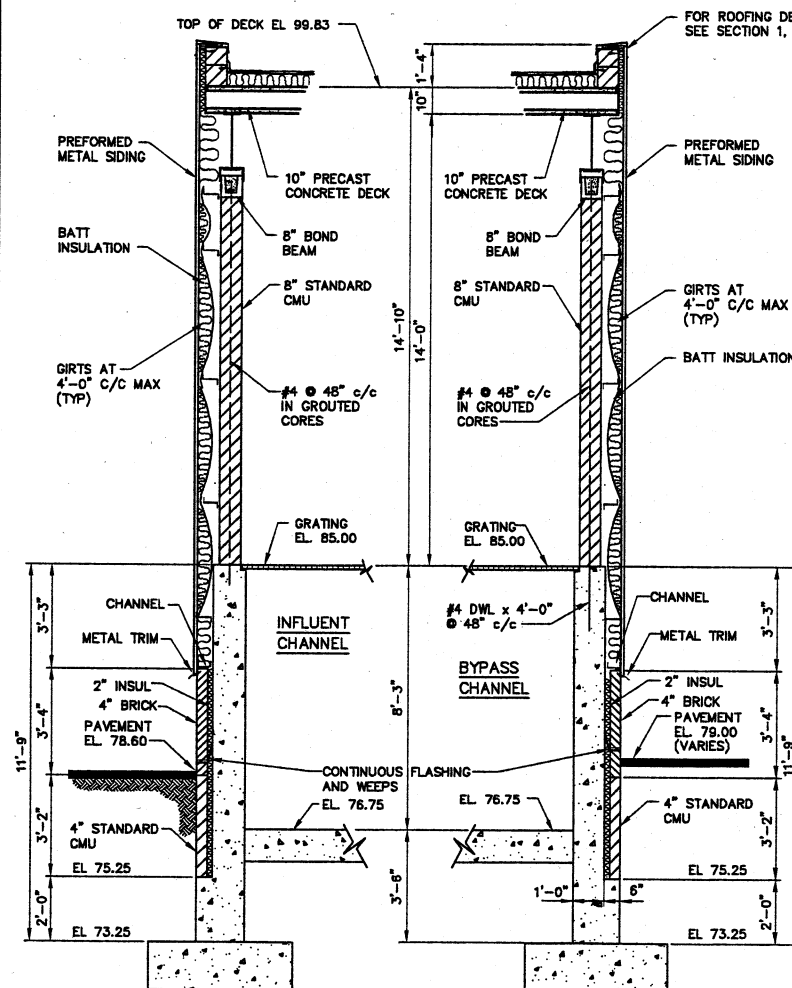

HPS
FINKBEINER, PETTIS & STROUT, INC.
ENGINEERS SINCE 1900
520 SOUTH MAIN STREET
AKRON, OHIO 44324

NO.	DATE	BY	APP'D

CTI
ENVIRONMENTAL, INC.
WATER AND EARTH SCIENCES
UNIONTOWN, OHIO

CITY OF MASSILLON, OHIO
WWTP UPGRADE 2000
TERTIARY FILTER AND UV DISINFECTION BUILDING
FLOOR PLAN AND WALL SECTIONS

JOB NO. E9031
DATE 8/13/01
SCALE AS NOTED
SHEET A15