


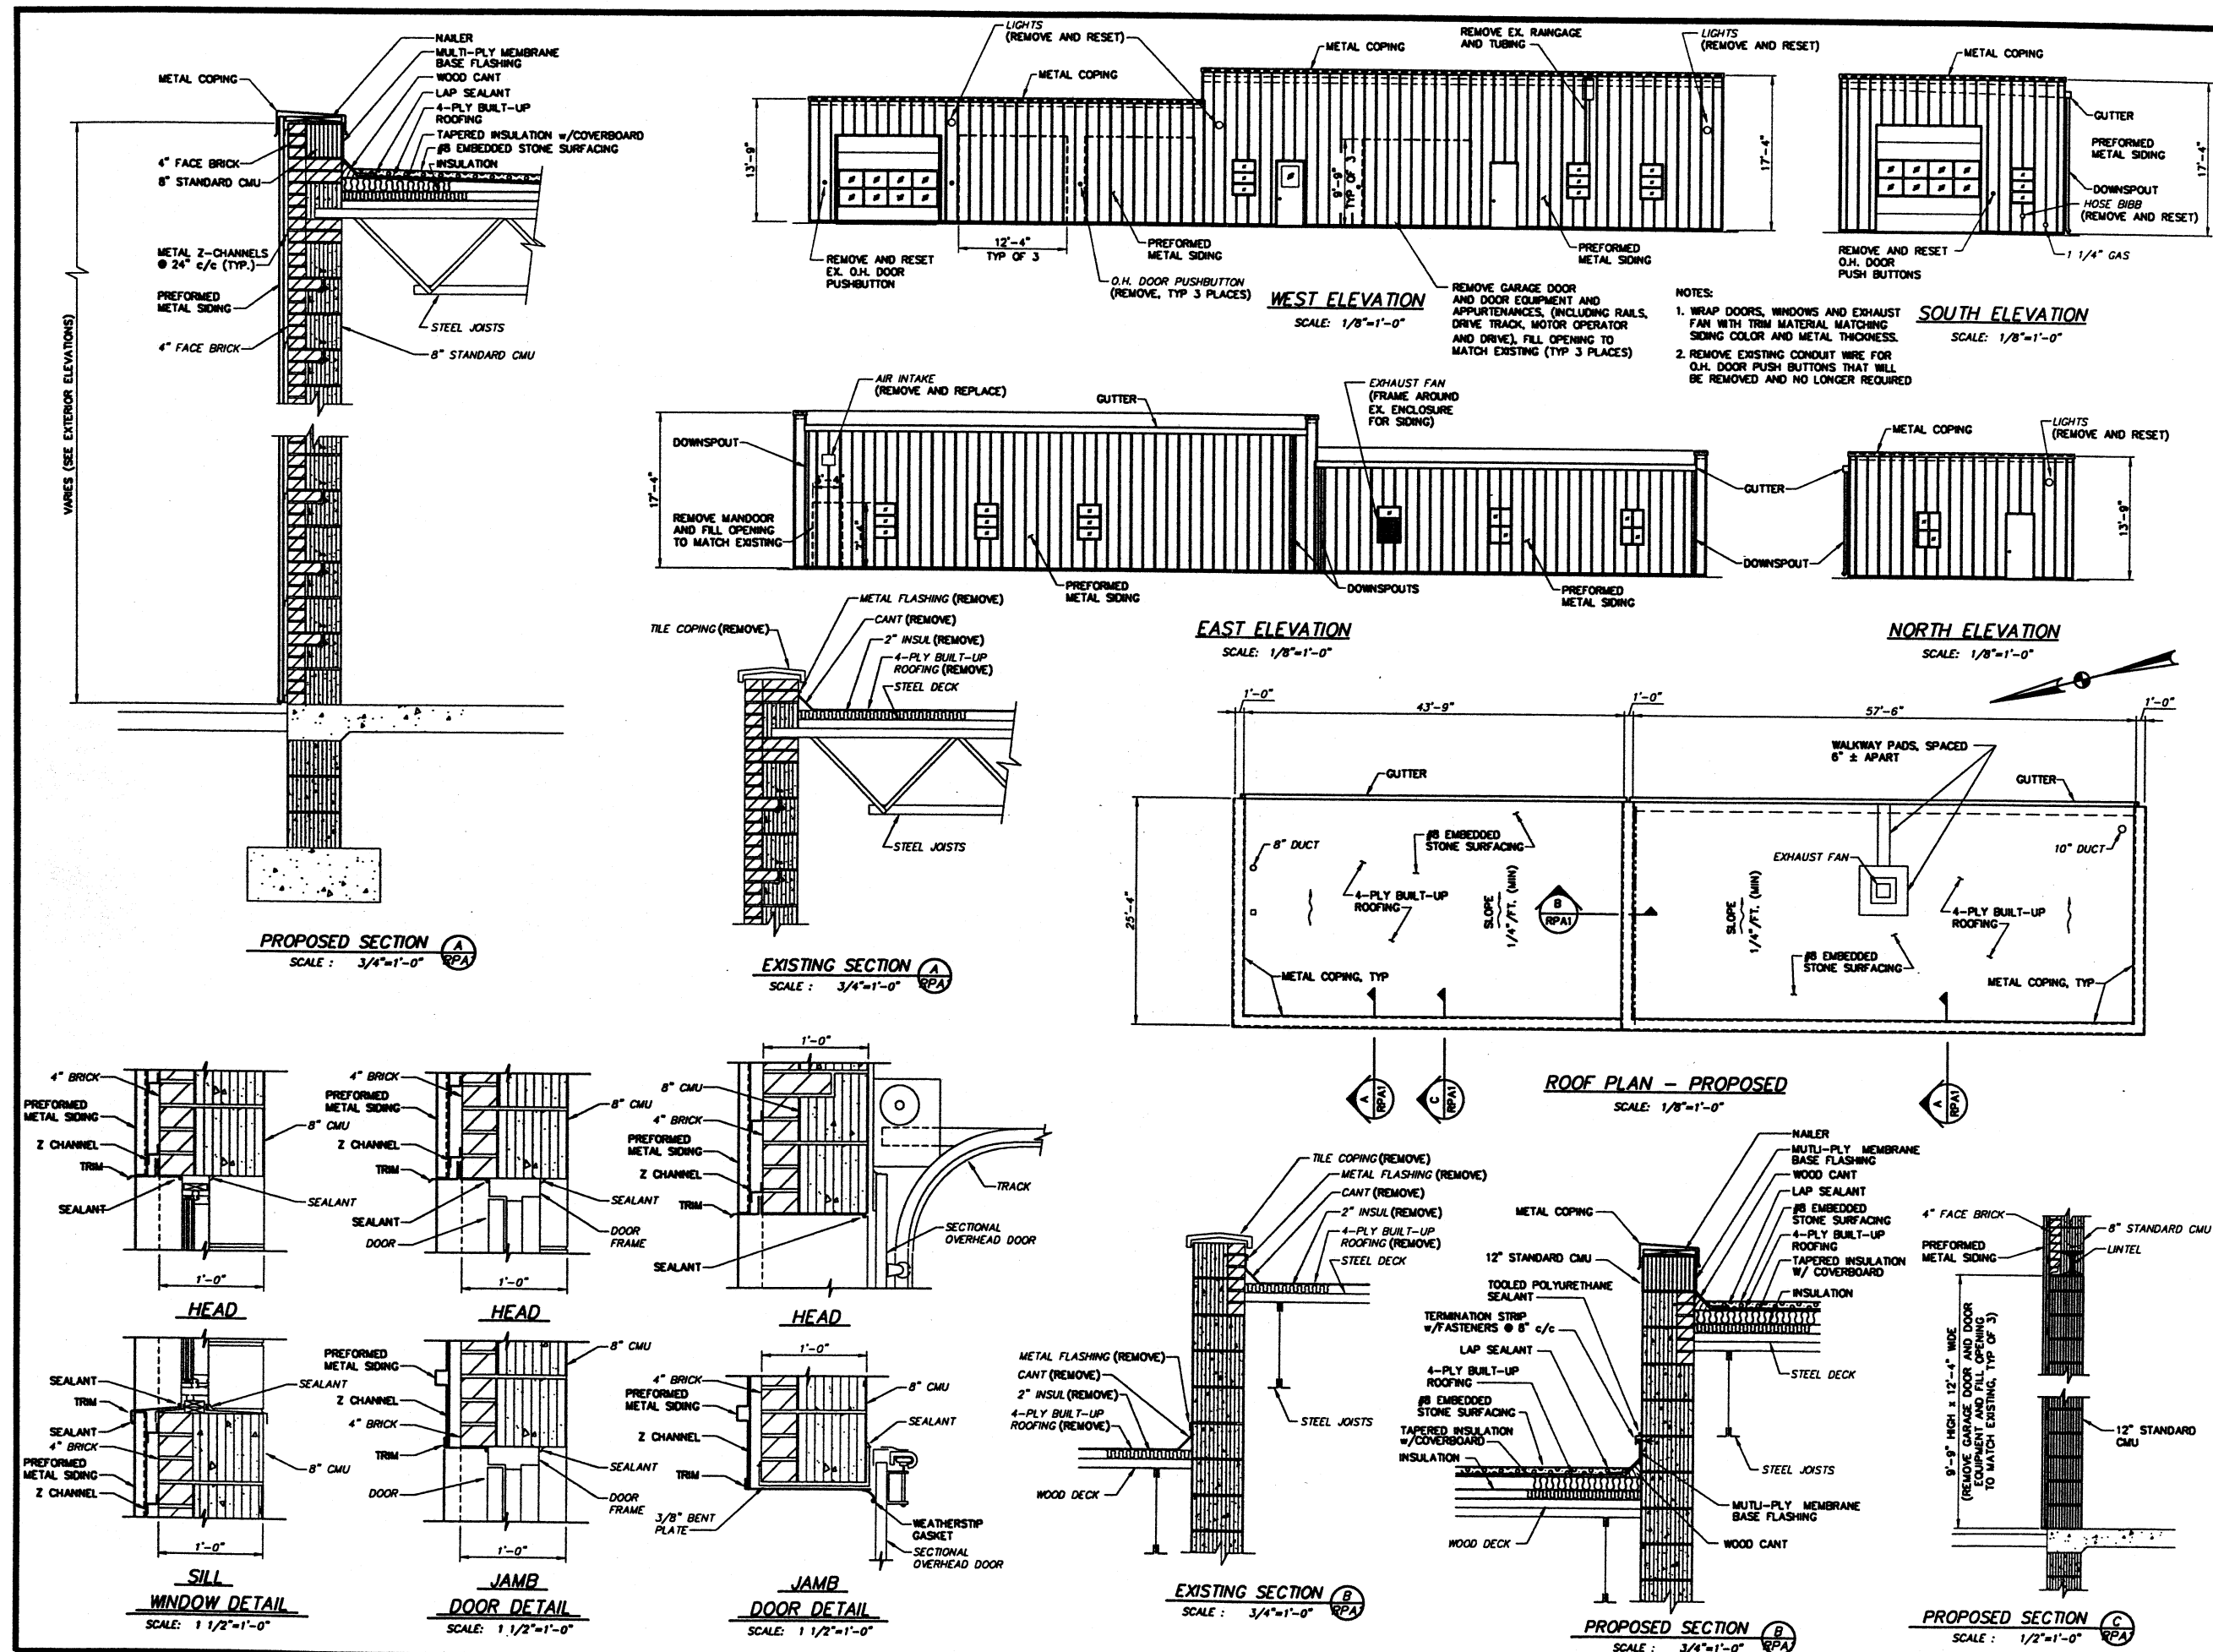

HP
FINKBEINER, PETTIS & STROUT, INC.
ENGINEERS SINCE 1900
520 SOUTH MAIN STREET
AKRON, OHIO 44324

ENVIRONMENTAL, INC.
ENGINEERS IN WATER AND EARTH SCIENCES
UNIONTOWN, OHIO

CITY OF MASSILLON, OHIO
WWTP UPGRADE 2000
GARAGE EXTERIOR ELEVATIONS, ROOF PLAN & SECTIONS

REVISIONS		DATE	BY	APPROVED
NO.	DESCRIPTION			

DESIGNED BY: GLB
DRAWN BY: JAJ
CHECKED BY: JLS
APPROVED BY: D.K.

JOB NO. E9031
DATE 4/16/03
SCALE AS NOTED
SHEET RPA1

9031RPA1.DWG