




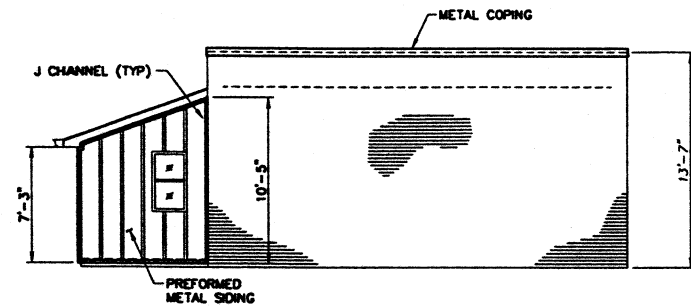


NORTH ELEVATION
SCALE: 3/16"=1'-0"

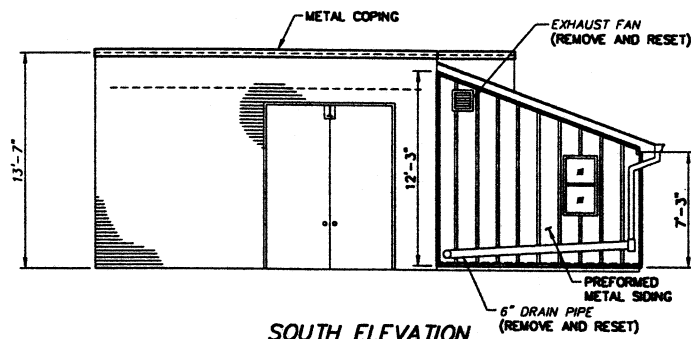


SOUTH ELEVATION
SCALE: 3/16"=1'-0"

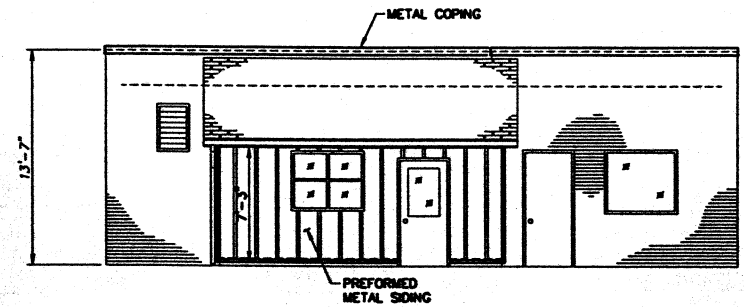

EAST ELEVATION
SCALE: 3/16"=1'-0"

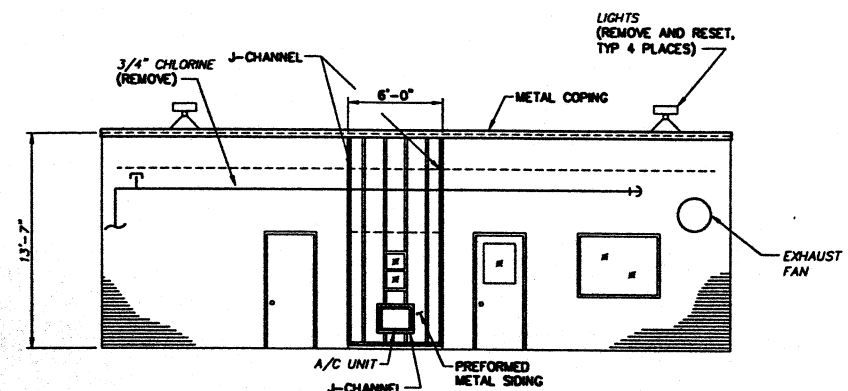


WEST ELEVATION
SCALE: 3/16"=1'-0"

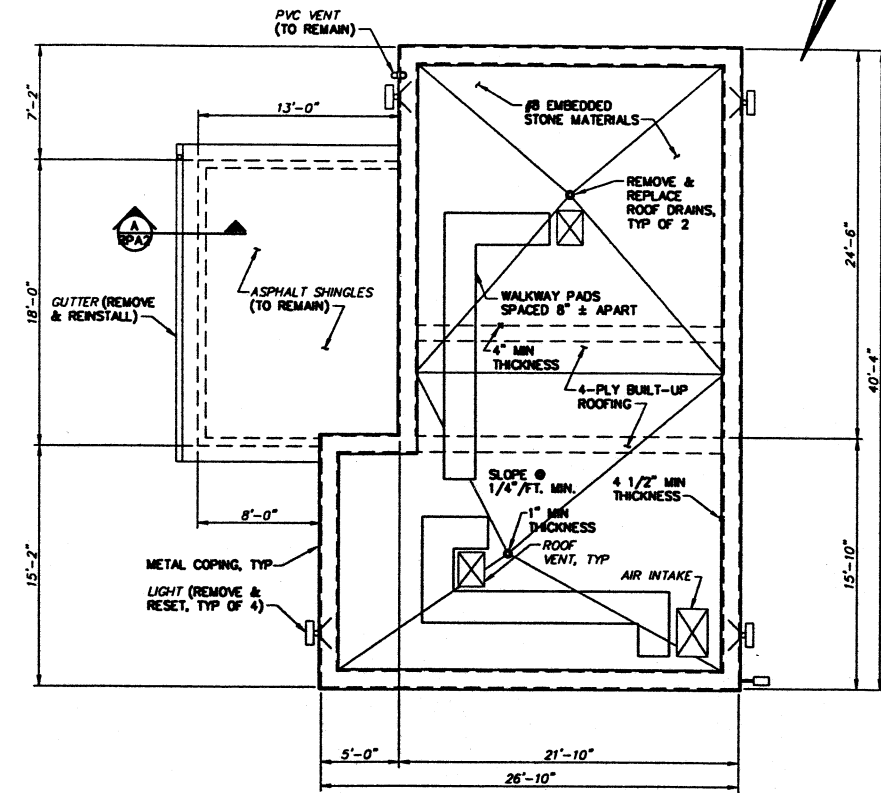


ROOF PLAN - PROPOSED
SCALE: 3/16"=1'-0"


NOTE:
TAPERED INSULATION THICKNESS
BASED ON SLOPE REQUIREMENTS
OF 1/4" PER FT.

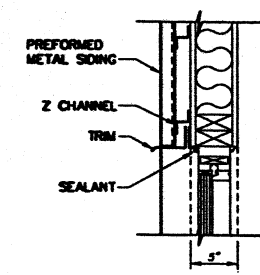


SILL WINDOW DETAIL
SCALE: 1 1/2"=1'-0"

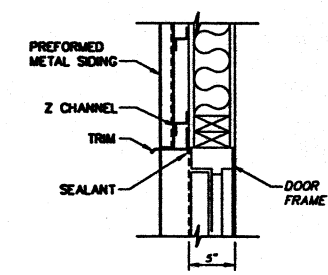


HEAD WINDOW DETAIL
SCALE: 1 1/2"=1'-0"

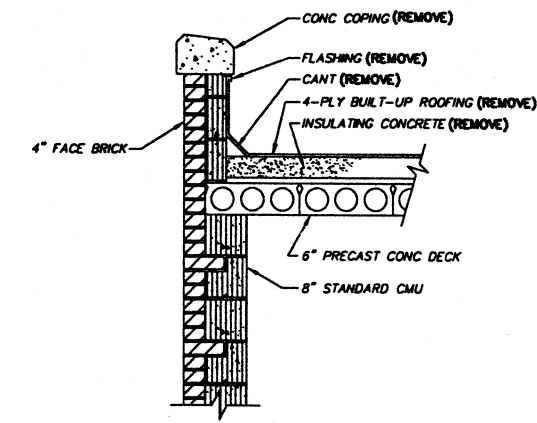

TYPICAL ROOF DETAIL - EXISTING
SCALE: 3/4"=1'-0"

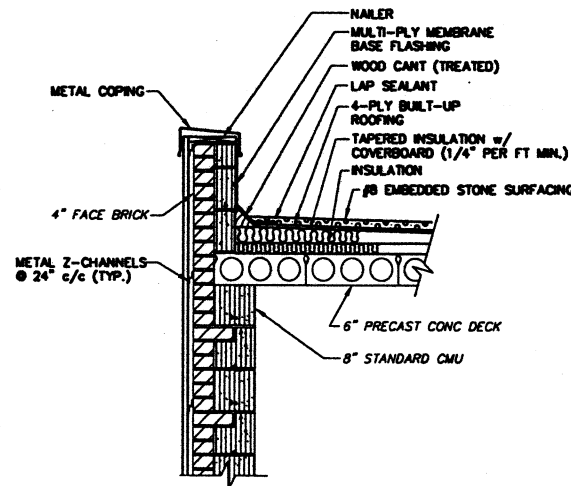

TYPICAL ROOF DETAIL - PROPOSED
SCALE: 3/4"=1'-0"

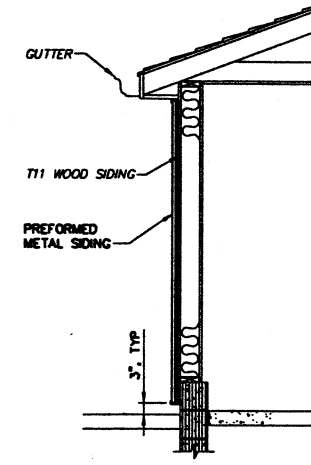

SECTION
SCALE: 1/2"=1'-0"

IPS
FINKBEINER, PETTIS & STROUT, INC.
ENGINEERS SINCE 1900
520 SOUTH MAIN STREET
AKRON, OHIO 44324

DESIGNED BY	GLB	DATE	BY	APP'D
DRAWN BY	JAJ			
CHECKED BY	JLS			
APPROVED BY	DJK			

ENVIRONMENTAL, INC.
ENGINEERS IN WATER AND EARTH SCIENCES
UNIONTOWN, OHIO
CITY OF MASSILLON, OHIO
WWTP UPGRADE 2000
CHLORINE STORAGE, CONTROL BUILDING AND LAB
EXTERIOR ELEVATIONS, ROOF PLAN AND DETAILS

JOB NO.	E9031
DATE	4/16/03
SCALE	AS NOTED
SHEET	RPA2