




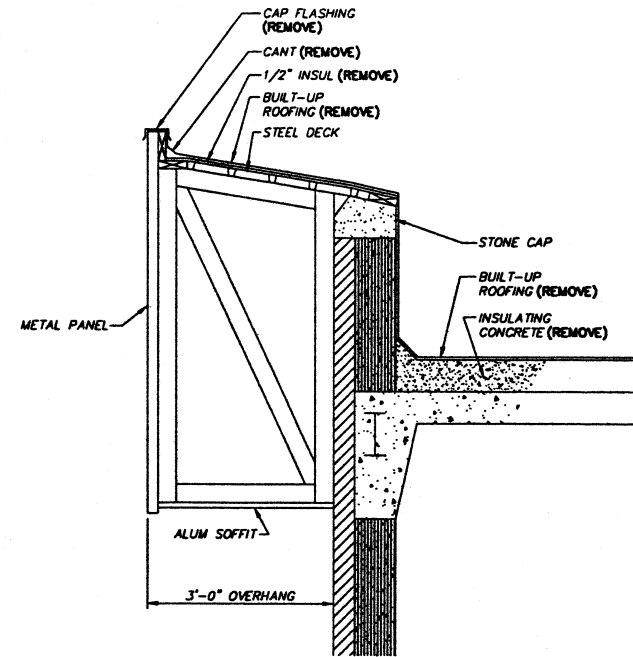

TYPICAL ROOF DETAIL - EXISTING
SCALE: 3/4"=1'-0"

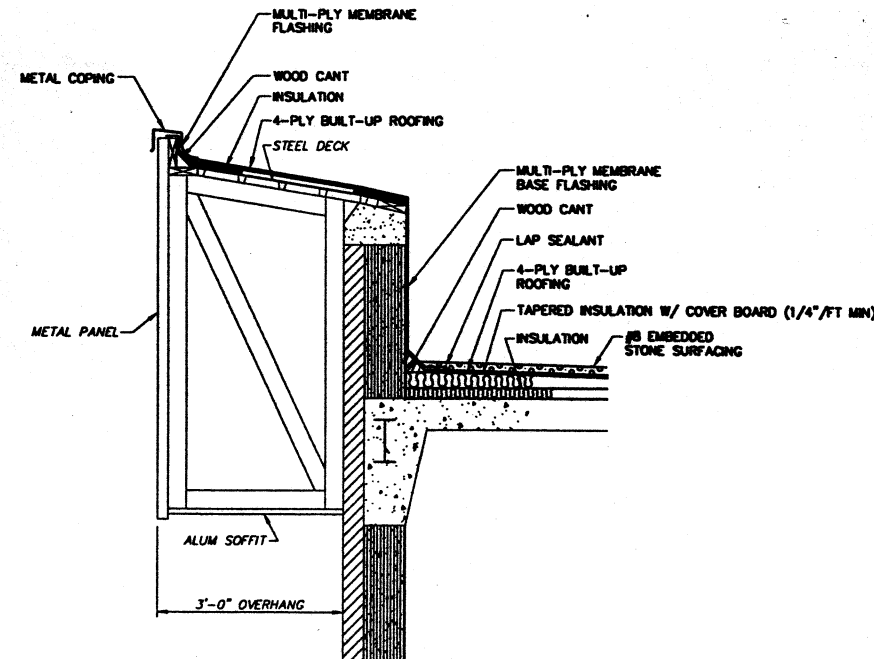

TYPICAL ROOF DETAIL - PROPOSED
SCALE: 3/4"=1'-0"

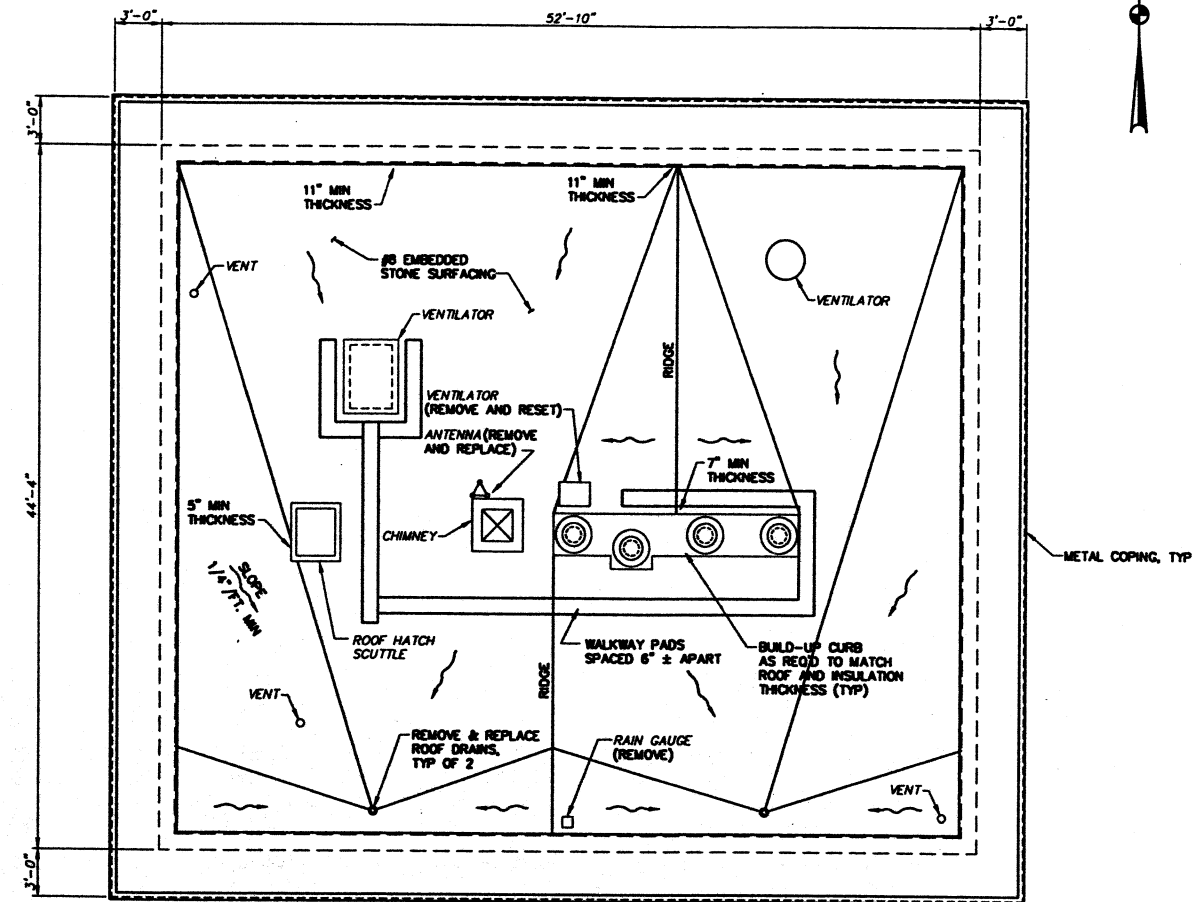

ROOF PLAN - PROPOSED
SCALE: 3/16"=1'-0"

NOTE:
TAPERED INSULATION THICKNESS
BASED ON SLOPE REQUIREMENTS
OF 1/4" PER FOOT.

ENVIRONMENTAL, INC.
ENGINEERS IN WATER AND EARTH SCIENCES
UNIONTOWN, OHIO



CITY OF MASSILLON, OHIO
WWTP UPGRADE 2000
ADMINISTRATION BUILDING ROOF PLAN AND DETAILS

FPS
FINKBEINER, PETTIS & STROUT, INC.
ENGINEERS SINCE 1900
520 SOUTH MAIN STREET
AKRON, OHIO 44324

DESIGNED BY	CLB	DRAWN BY	JAJ	CHECKED BY	JLS	APPROVED BY	DJK
NO.							
REVISIONS	DESCRIPTIONS	DATE	BY	APPD			

JOB NO.	E9031
DATE	4/16/03
SCALE	AS NOTED
SHEET	RPA3

9031RPA3.DWG