




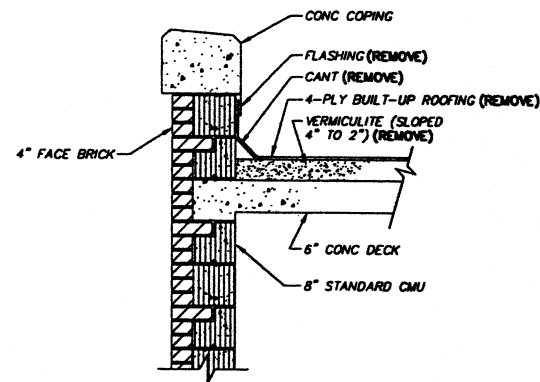

TYPICAL ROOF DETAIL - EXISTING
SCALE: 3/4"=1'-0"

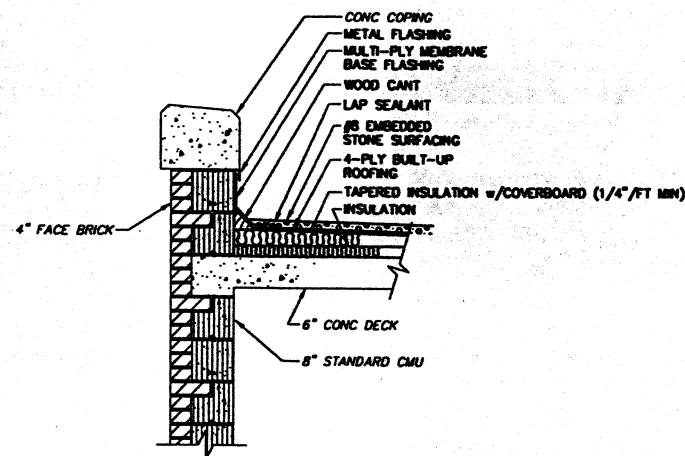

TYPICAL ROOF DETAIL - PROPOSED
SCALE: 3/4"=1'-0"

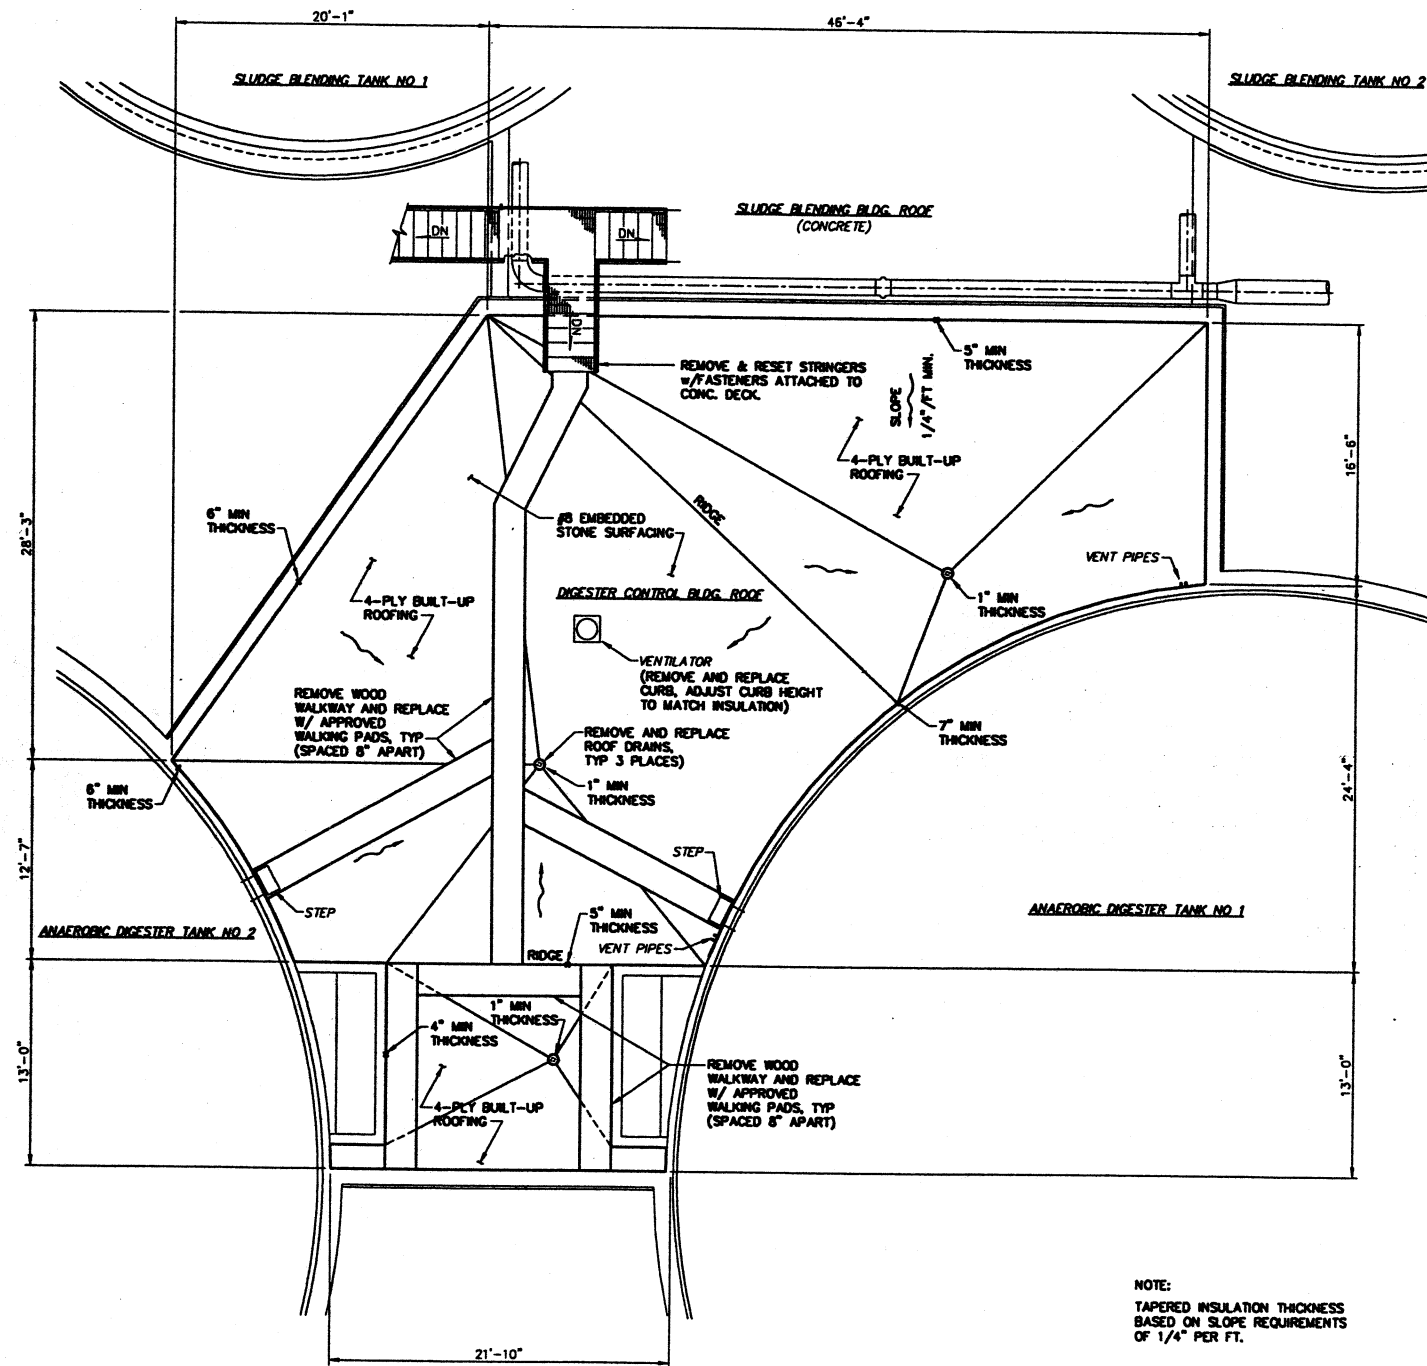

ROOF PLAN - PROPOSED
SCALE: 3/16"=1'-0"

NOTE:
TAPERED INSULATION THICKNESS
BASED ON SLOPE REQUIREMENTS
OF 1/4" PER FT.

CTI ENVIRONMENTAL, INC.
ENGINEERS IN WATER AND EARTH SCIENCES
UNIONTOWN, OHIO

CITY OF MASSILLON, OHIO
WWTP UPGRADE 2000
DIGESTER CONTROL BUILDING ROOF PLAN AND DETAILS

DESIGNED BY	CLB	DRAWN BY	JAJ	CHECKED BY	JLS	APPROVED BY	DK
NO.	NO.	NO.	NO.	NO.	NO.	NO.	NO.
REVISIONS	DESCRIPTIONS	DATE	BY	APP'D			

JOB NO. E9031
DATE 4/16/03
SCALE AS NOTED
SHEET RPA4

9031RPA4.DWG

IPS
FINKBEINER, PETTIS & STROUT, INC.
ENGINEERS SINCE 1900
520 SOUTH MAIN STREET
AKRON, OHIO 44324