


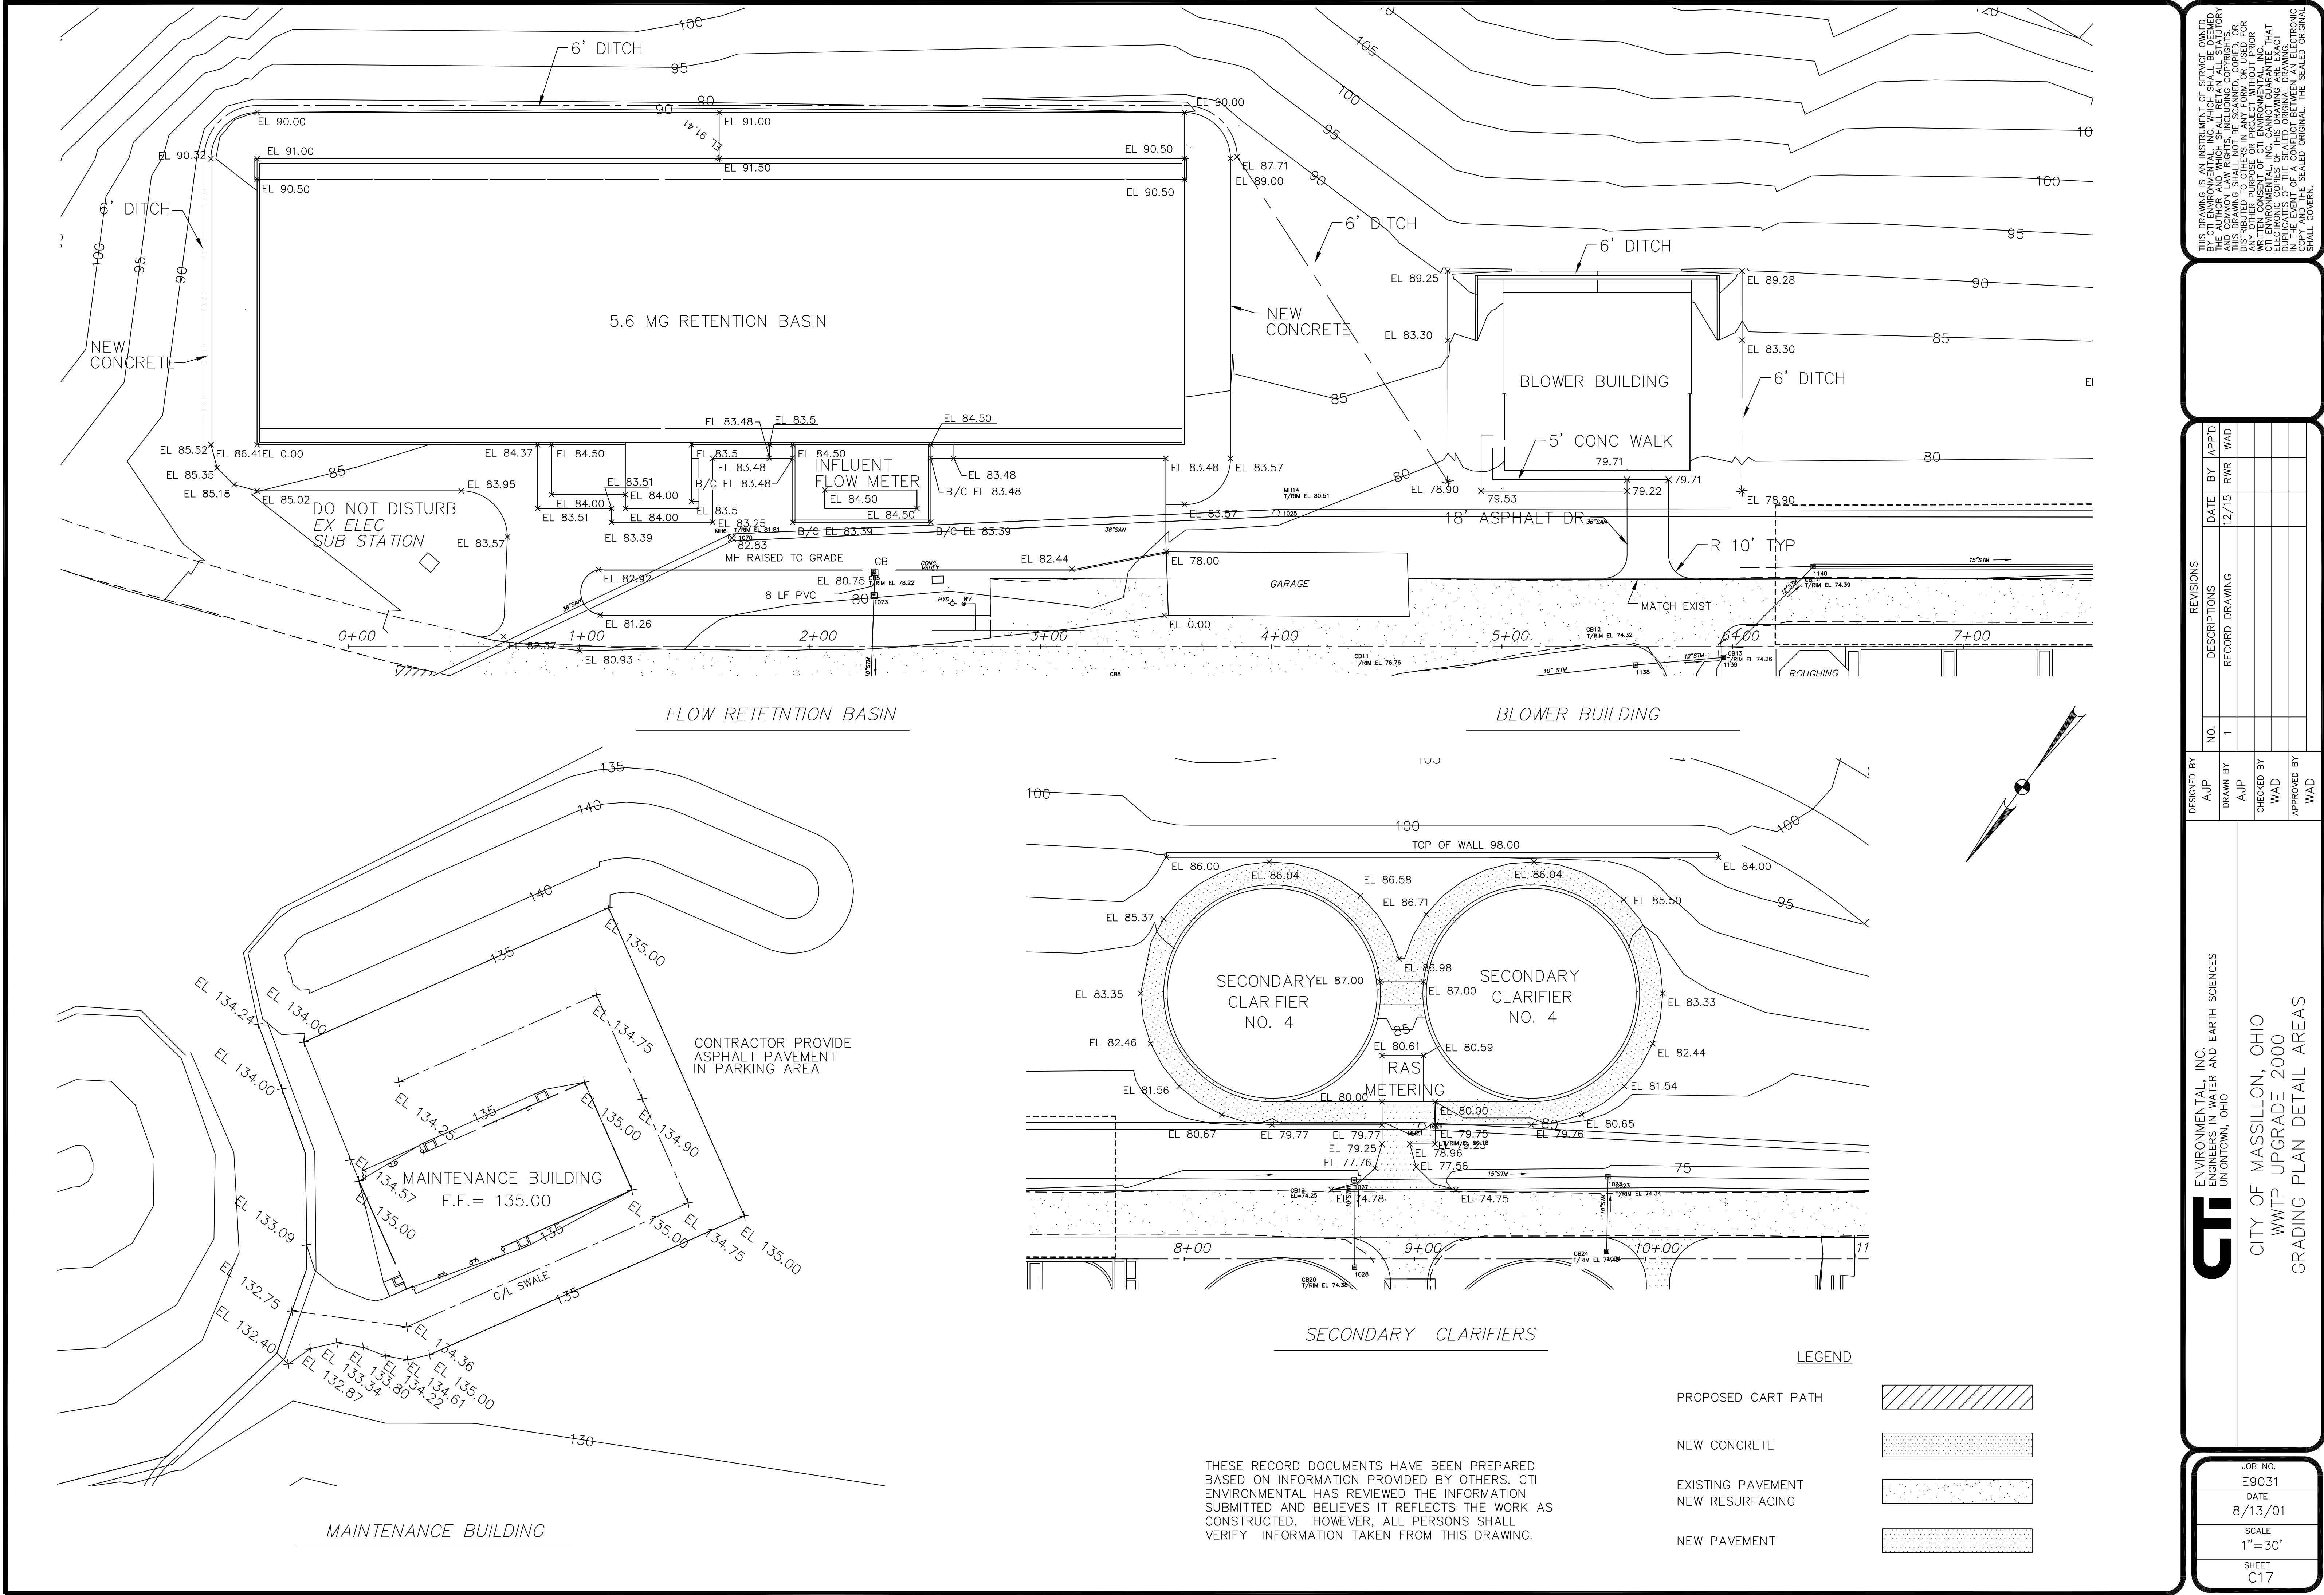


THIS DRAWING IS AN INSTRUMENT OF SERVICE OWNED BY CTI ENVIRONMENTAL, INC. WHICH SHALL BE DEEMED TO HAVE BEEN PREPARED AND SUBMITTED TO THE CITY OF MASSILLON, OHIO, FOR THE PURPOSE OF OBTAINING A PERMIT AND COMMON LAW RIGHTS INCLUDING COPYRIGHT. THIS DRAWING SHALL NOT BE REPRODUCED, COPIED, OR ANY OTHER PURPOSE OR PROJECT WITHOUT PRIOR WRITTEN CONSENT OF CTI ENVIRONMENTAL, INC. ANY REPRODUCTION OF THIS DRAWING WITHOUT THE WRITTEN CONSENT OF CTI ENVIRONMENTAL, INC. SHALL BE AT THE USER'S SOLE RISK AND WITHOUT LIABILITY TO CTI ENVIRONMENTAL, INC. THE USER SHALL BE RESPONSIBLE FOR OBTAINING ALL NECESSARY PERMITS AND APPROVALS FROM THE APPROPRIATE AGENCIES. 

NO.	REVISIONS	DATE	BY	APP'D
1	DESCRIPTIONS	12/15	RWR	WAD

DESIGNED BY	DRAWN BY	CHECKED BY	APPROVED BY
AJP	AJP	WAD	WAD

NO.	REVISIONS	DATE	BY	APP'D
1	DESCRIPTIONS	12/15	RWR	WAD

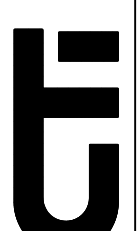

CTI ENVIRONMENTAL, INC.
ENGINEERS IN WATER AND EARTH SCIENCES
UNIONTOWN, OHIO

CITY OF MASSILLON, OHIO
WWTP UPGRADE 2000
GRADING PLAN DETAIL AREAS

JOB NO. E9031
DATE 8/13/01
SCALE 1"=30'
SHEET C17