


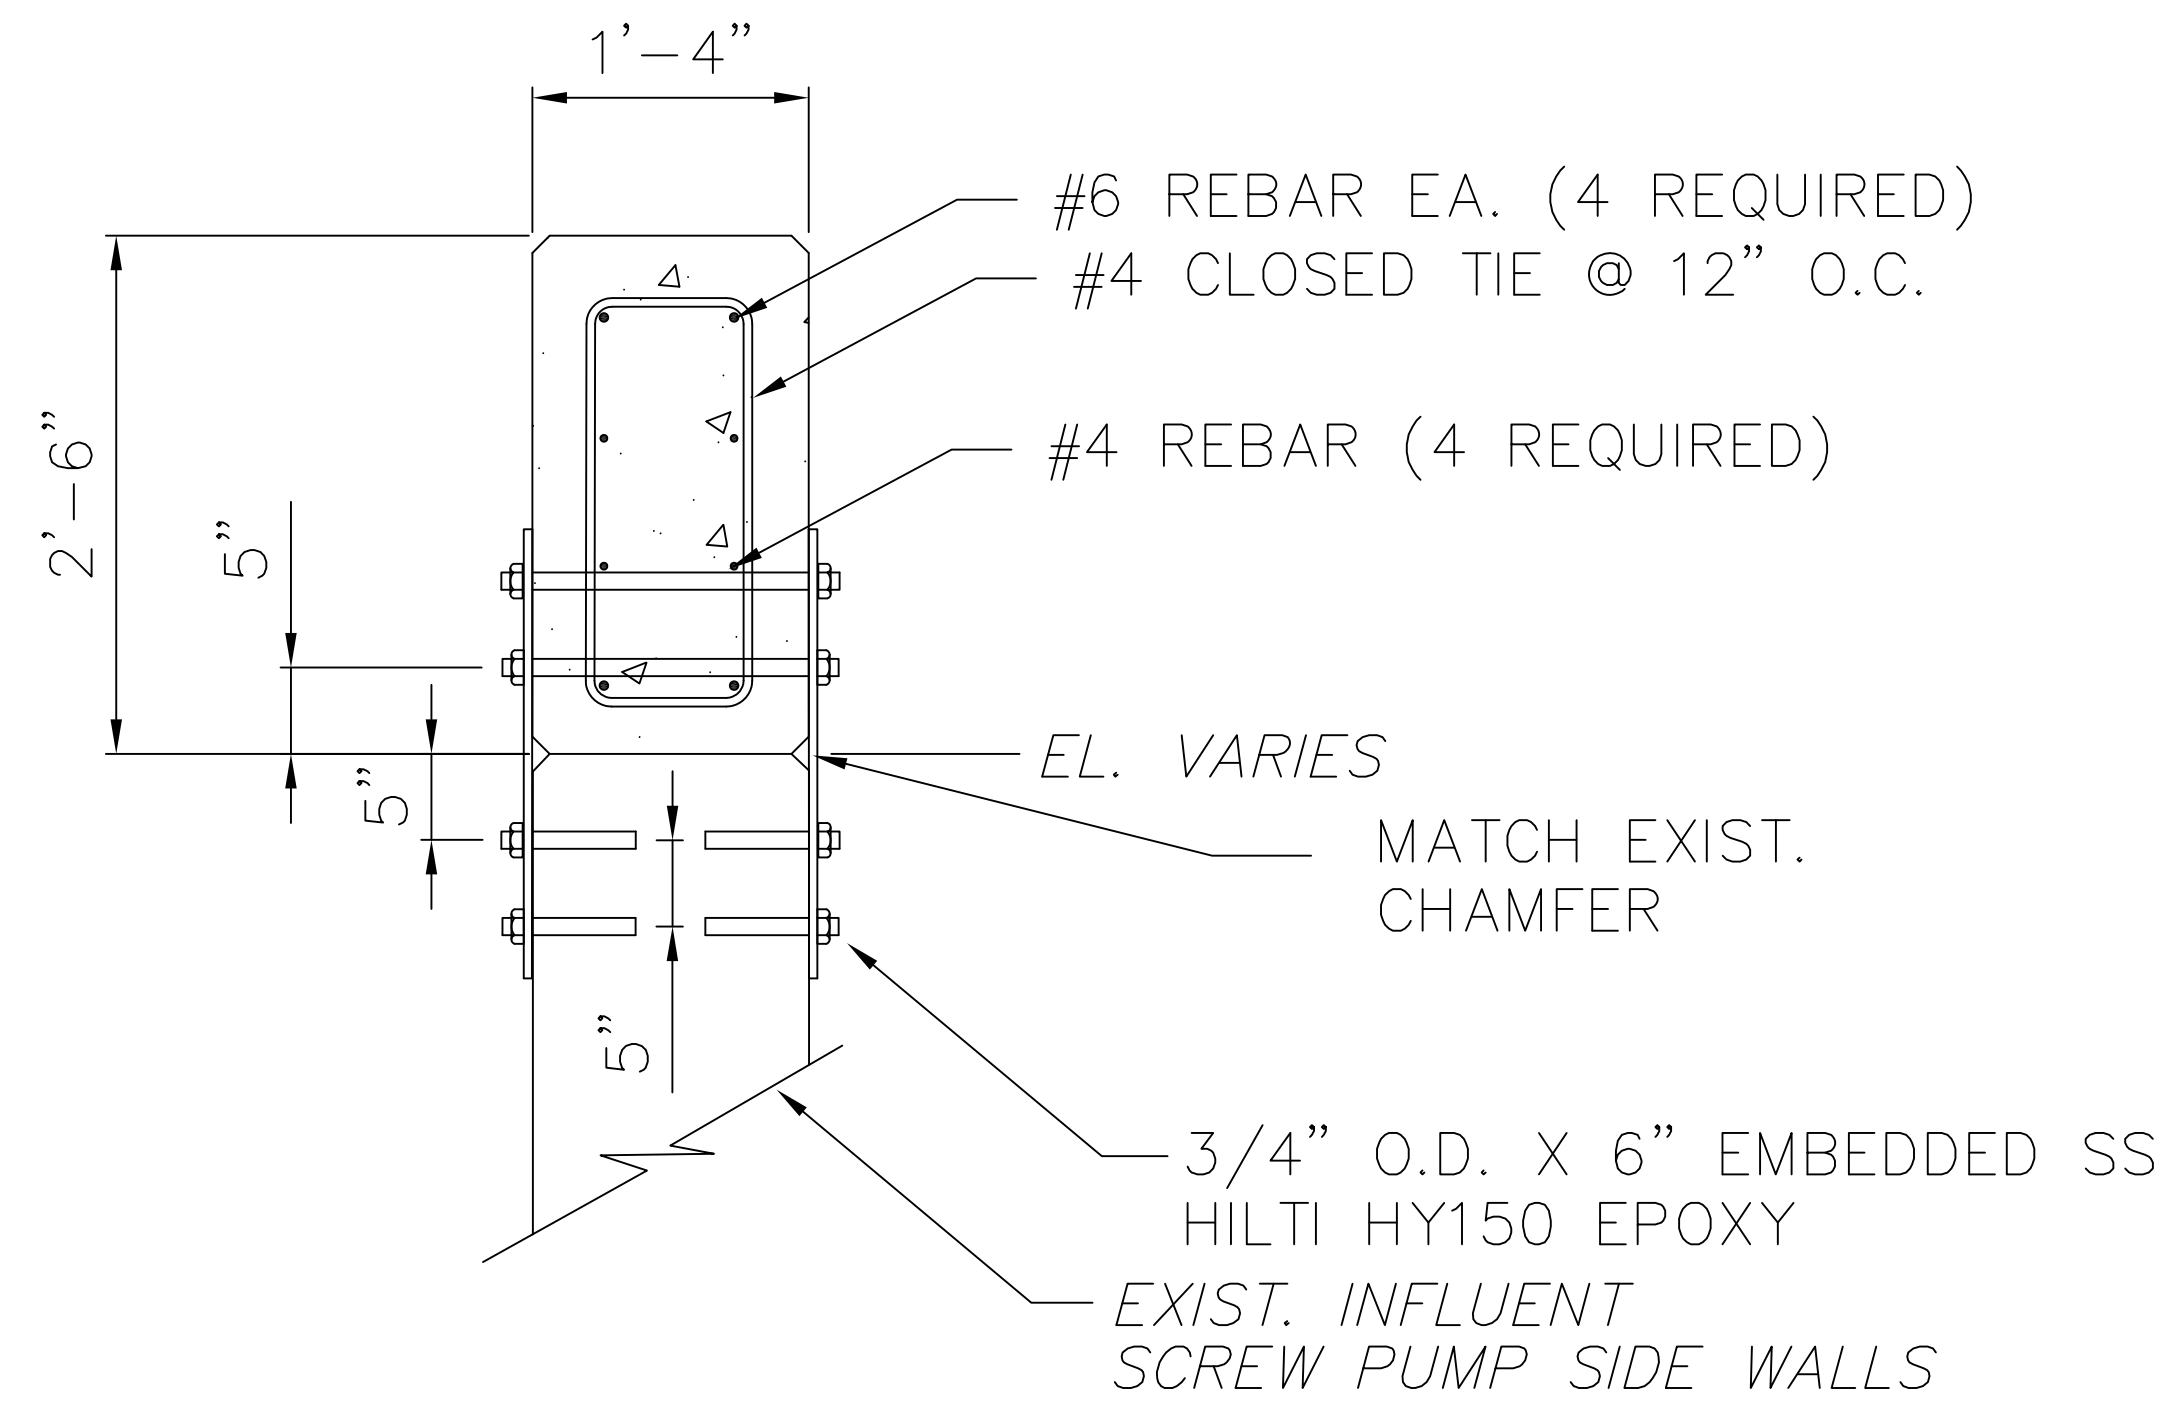

WALL SECTION
SCALE: 1/2" = 1'-0"

ADDENDUM NO. 3

CITY OF MASSILLON, OHIO
WWTP UPGRADE 2000



SK-P17-003