
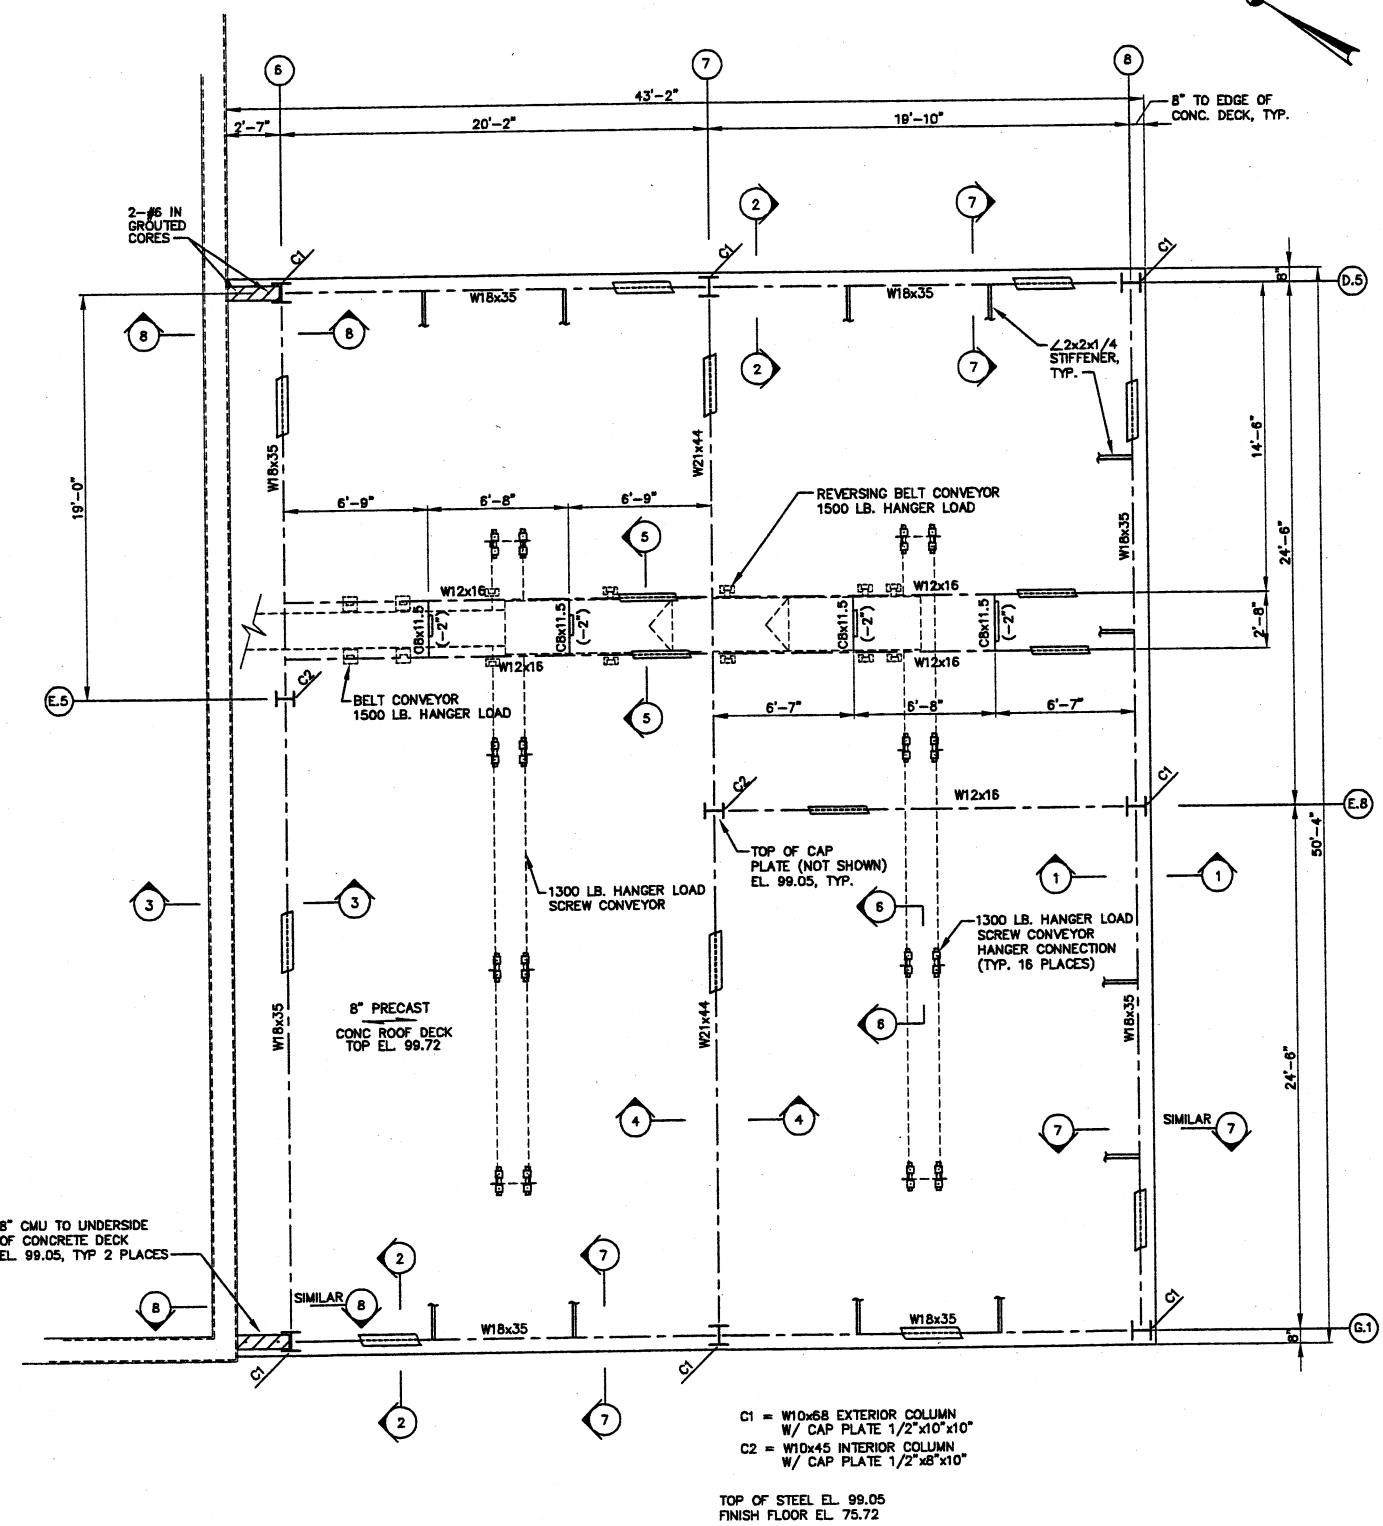


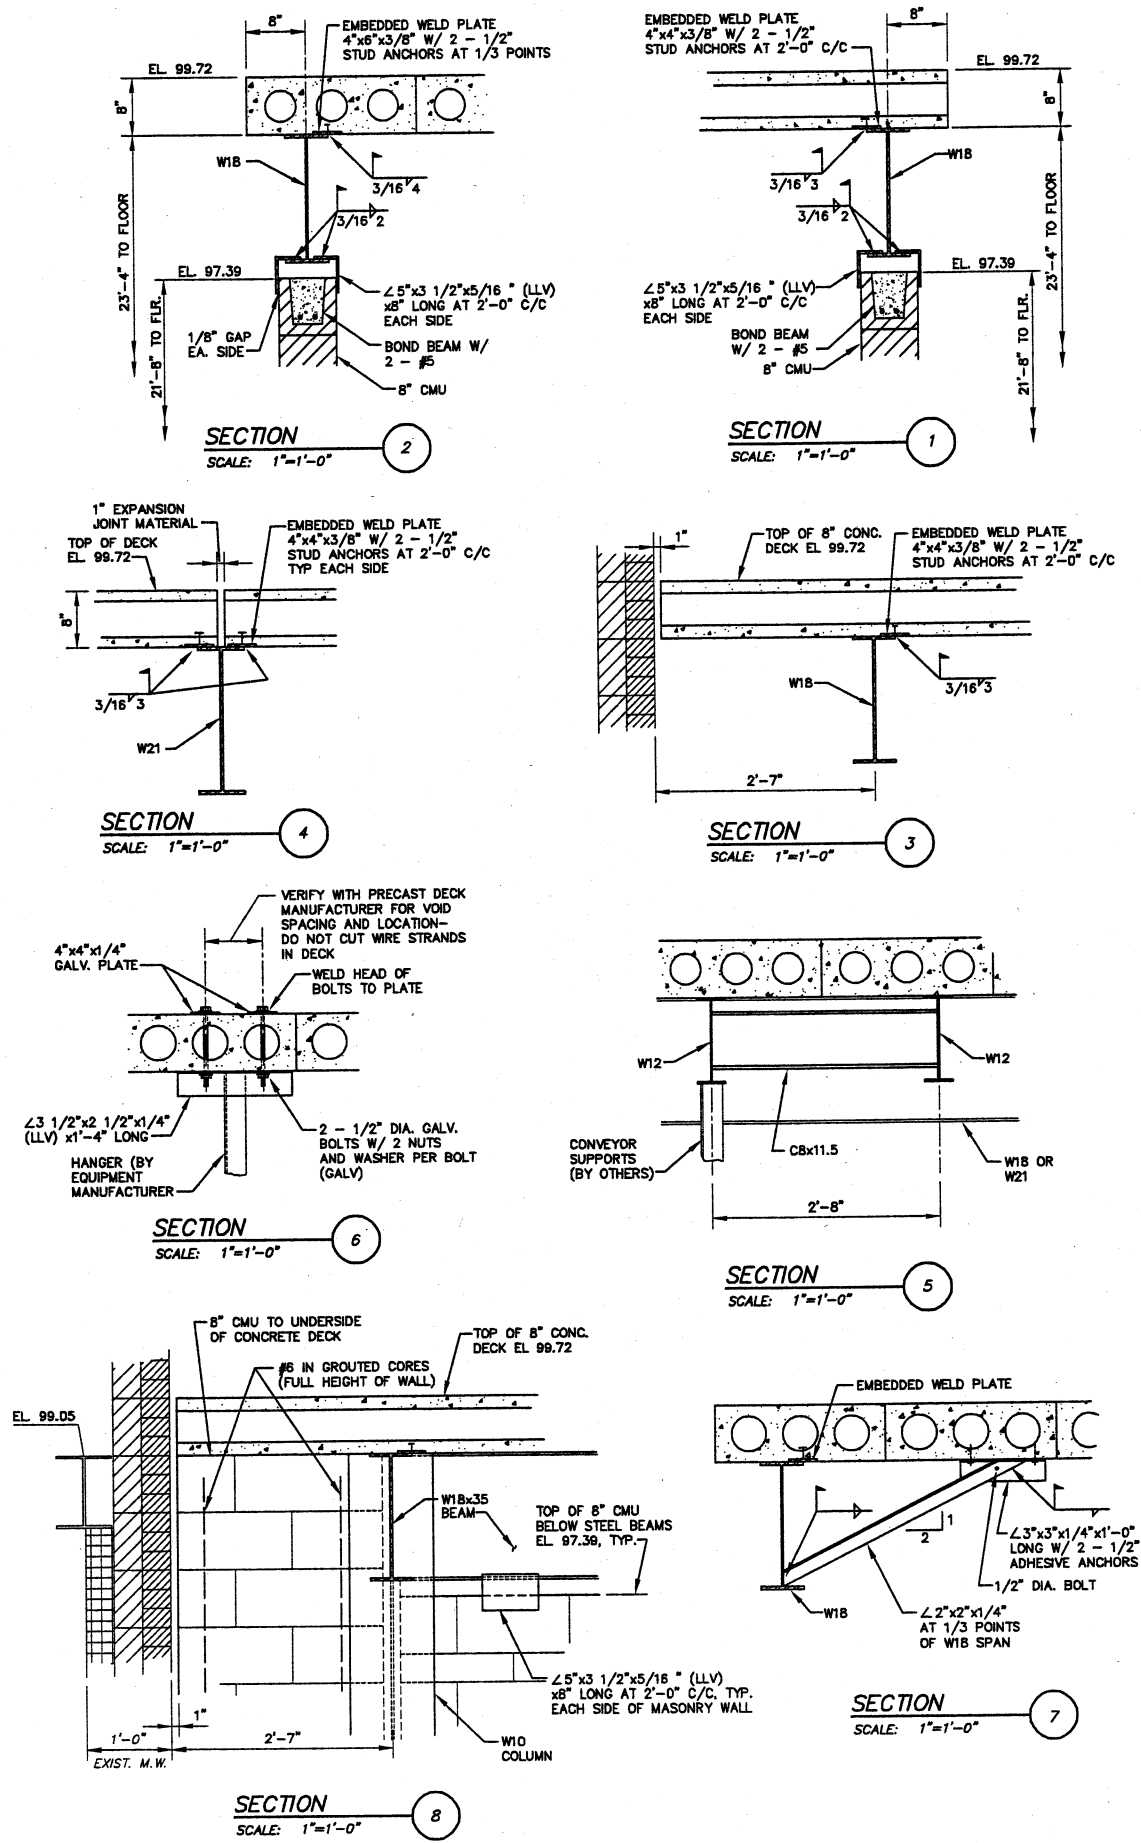

FPS
FINKBEINER, PETTIS & STROUT, INC.
ENGINEERS SINCE 1900
520 SOUTH MAIN STREET
AKRON, OHIO 44324

DESIGNED BY
JPE
DRAWN BY
CAS
CHECKED BY
JLS
APPROVED BY
DJK

REVISIONS	NO.	DATE	BY	APP'D

ENVIRONMENTAL, INC.
ENGINEERS IN WATER AND EARTH SCIENCES
UNIONTOWN, OHIO

CITY OF MASSILLON, OHIO
WWTP UPGRADE 2000
SOLIDS HANDLING FACILITIES ADDITION
FRAMING PLAN AND DETAILS

JOB NO.
E9031
DATE
8/13/01
SCALE
AS NOTED
SHEET
SB6