CITY OF MASSILLON

PROJECT DESCRIPTION

SLIP LINING OF VARIOUS SIZE STORM SEWER THAT PENETRATE THRU THE EXISTING LEVEE STRUCTURE; MODIFICATION AND REHABILITATION OF EXISTING SANITARY CHAMBERS AND SHUT OFF VALVES; CLEANING EXISTING SANITARY LINES AND EPOXY LINING ALONG WITH CAST IN PLACE PIPE.

CONVENTIONAL SIGNS

	<u> </u>
RIGHT OF WAY · · EXISTING:	— , PROPOSED: —
COUNTY LINE • • • ——————	
TOWNSHIP LINE • • •	
CORPORATION LINE • • • • • • • • • • • • • • • • • • •	
FENCE LINE • • • EXISTING: ———×—	, PROPOSED:×
GUARDRAIL • • • • EXISTING:	, PROPOSED:
MANHOLES • • • • • EXISTING: ⊗ , PROP	OSED: 🐵 , REHABILITATED: 🕒
CATCH BASINS • • EXISTING: 💹 , PROPO	OSED: 🔳 , REHABILITATED: 🔟
SIGNS • • • • 1-POST: \ , 2-PO	ST: ⊨ , 3-POST: ⊨ , STREET: ∹
EXISTING POLES • • • POWER: ϕ , TELEPI	HONE $ otin otin$
PROPOSED POLES • • POWER: • , TELEPI	
EXIST. UTILITIES • • • VALVE: & , HYDRA	ANT: 🛕 , METERS: 🖾 , GUY: 🤇
CB · CATCH BASIN	PF • • PLUG AND FILL
CC · · CONCRETE COLLAR	R • • REMOVAL
CIP · · CURED IN PLACE PIPE	SC • • SIPHON CHAMBER
CM • • CHAMBER MODIFICATION	SCR • • SIPHON CHAMBER
DIP • • DUCTILE IRON PIPE	REHABILITATION
DG • • WALL MOUNT AUTOMATIC	SL · · HOST PIPE SLIP LINING
DRAINAGE GATE	SP • • SANITARY PIPE
	014

PERMIT TO INSTALL

SSS • • CAST IN PLACE GROUTING

SLEEVE

SANITARY SEWER PERMIT TO INSTALL (P.T.I.) HAS BEEN RECEIVED FROM THE OHIO ENVIROMENTAL PROTECTION AGENCY PROTECTION AGENCY THIS ______ DAY


UNDERGROUND UTILITIES

BEFORE YOU DIG CALL 1-800-362-2764 (TOLL FREE) OHIO UTILITIES PROTECTION SERVICE NON-MEMBERS MUST BE CALLED DIRECTLY TWO WORKING DAYS BEFORE YOU DIG

CITY OF MASSILLON Engineering Department

151 Lincoln Way East Massillon, Ohio 44646

CITY ENGINEER DEPARTMENT STARK COUNTY, OHIO

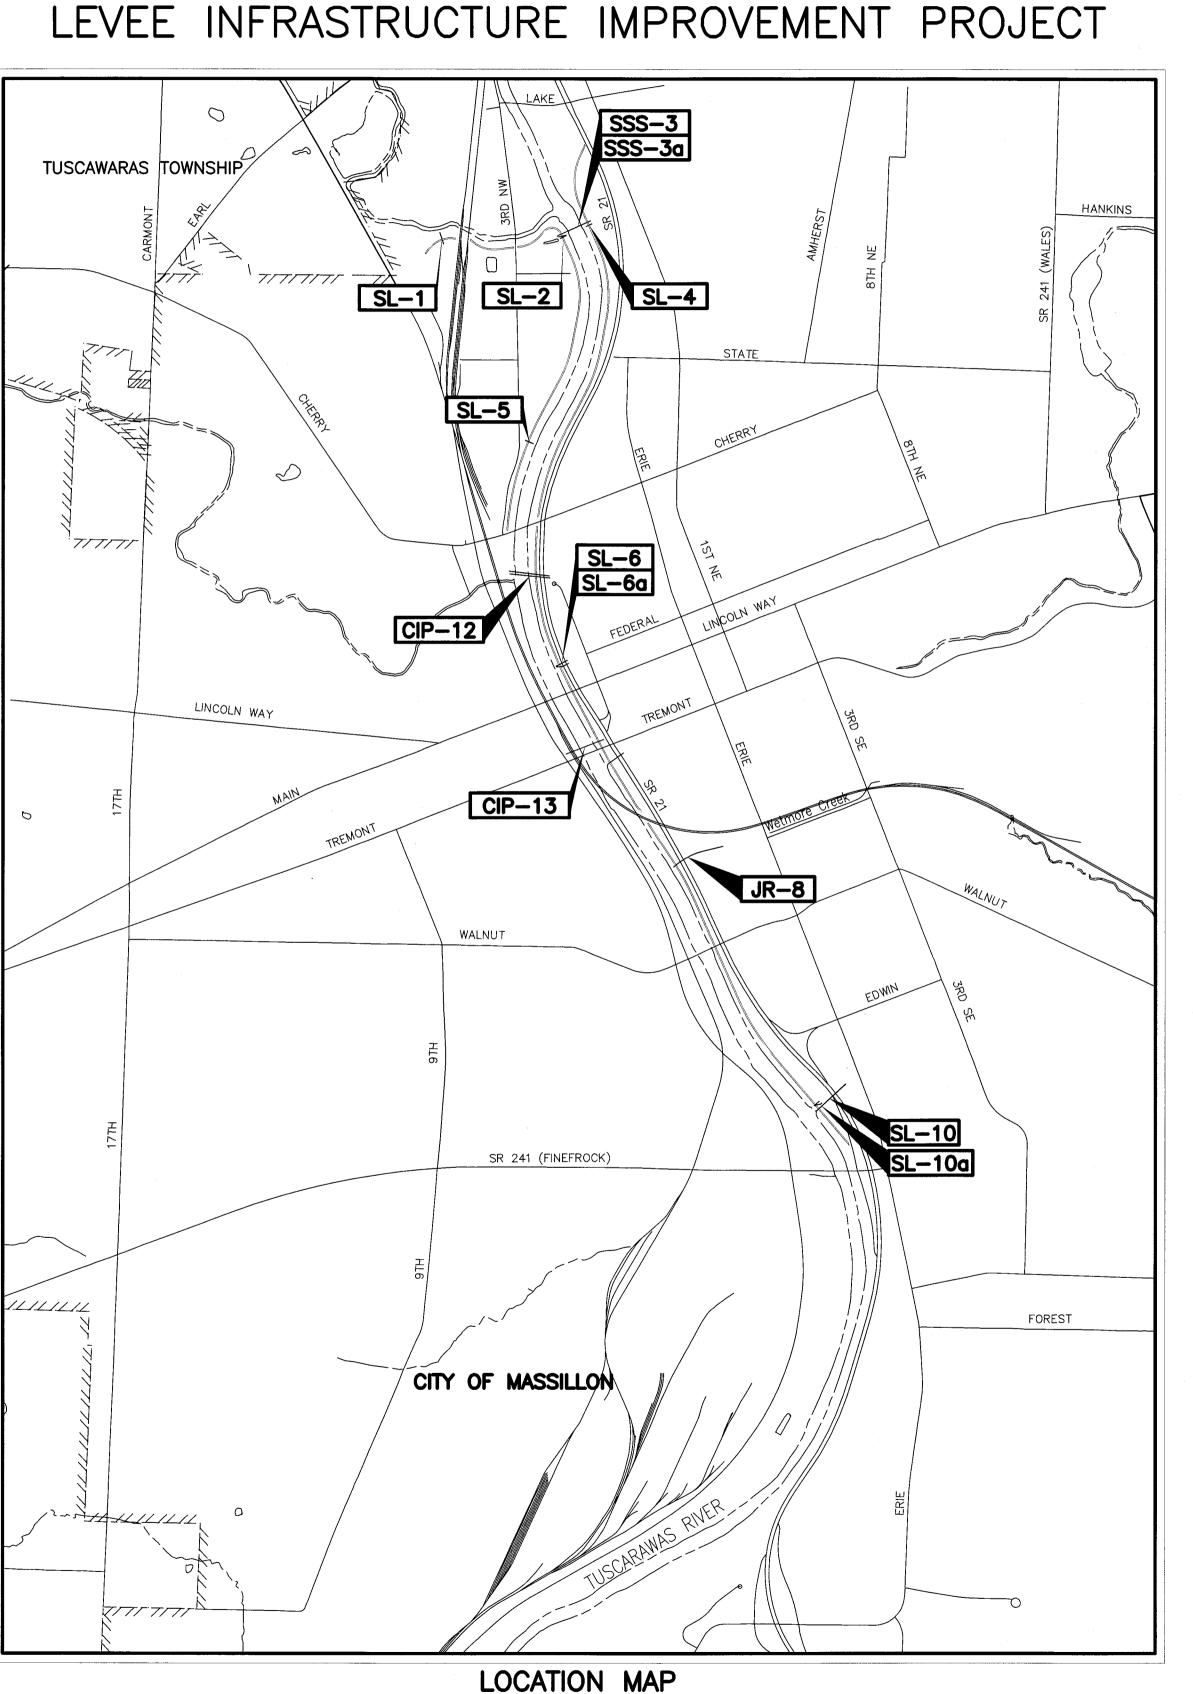

INDEX OF SHEETS:

TITLE SHEET	• •	1
GENERAL NOTES	• •	2-3
GENERAL SUMMARY	• •	4
PLAN AND PROFILE	• •	5-13
DETAILS • • • • • • • • • • • • • • • • • • •	• •	14-18



6/13/13

CITY OF MASSILLON ELECTED OFFICIALS

ATHY CATAZARO-PERRY • • • • • • • • • • • • • MAYO	ЭR
ERICLES G. STERGIOS · · · · · · LAW DIRECTOR/PROSECUTO	ЭR
YNE FERRERO • • • • • • • • • • • • • • AUDITO	ЭR
AUDE SLAGLE TREASURI	ER
DUNCIL	
NY M. TOWNSEND PRESIDE	NT
ARITA CUNNINGHAM-HEDDERLY • • • • • • • • 1st WAI	RD
ANCY HALTER 2nd WAI	RD
NDREA SCASSA • • • • • • • • • • • • • • • • 3rd WAI	RD
JENESSA N. HAMPTON 4th WAI	RD
ONNIE PETERS JR 5th WAI	RD
D LEWIS • • • • • • • • • • • • • • • • 6th WAI	RD
AUL MANSON · · · · · · · · · · · · · · · AT LARG	GE
ARRY SLAGLE AT LARG	GΕ
LAN CHOVAN AT LARGE	GE









DM • • DRAINAGE MANHOLE

DP • • DRAINAGE PIPE

JR • • JOINT REPAIR

TWO WORKING DAYS

1-800-925-0988 (TOLL FREE) OIL @ GAS PRODUCERS UNDERGROUND PROTECTION SERVICE

PLAN PREPARED BY:

OWNER:

CITY OF MASSILLON

UTILITIES

LISTED BELOW ARE ALL KNOWN UTILITIES LOCATED WITHIN THE PROJECT CONSTRUCTION LIMITS TOGETHER WITH THEIR RESPECTIVE OWNERS:

MASSILLON CABLE TV GREAT LAKES AQUA WATER OHIO EDISON 50 W.BOWERY, 6TH FLOOR P.O. BOX 584 STARK DIVISION P.O. BOX 814 104 6TH ST. S.W. CANTON, OH 44702 2600 S. ERIE ST. AKRON, OH 44308 MASSILLON, OH 44648 MASSILLON, OH 44648 800-384-8057 (330) 833-4156 MASSILLON, OH 44545 (330) 833-4134 (330) 456-2454(330) 830-7085

NORTHEAST OHIO NATURAL CITY OF MASSILLON AT&T COMMUNICATIONS DOMINION EAST OHIO GAS COMPANY GAS CORP. SANITARY SEWER 2535 E. 40TH AVE. 4725 SOUTHWAY ST. S.W. 9081 S.R. 250 151 LINCOLN WAY EAST DENVER, CO 80205-3601 CANTON, OH 44706 (330) 478-3142 MASSILLON, OH 44646 (800) 852-3786 STRASBURG, OH 44680-9766 (330) 830-1722 330) 878-5589

THE CONTRACTOR SHALL NOTIFY ALL UTILITIES 48 HOURS PRIOR TO WORK.

THE LOCATION OF THE UNDERGROUND UTILITIES SHOWN ON THE PLANS ARE SHOWN AT APPROXIMATE LOCATIONS AND WHERE OBTAINED AS REQUIRED FROM THE OWNERS AS REQUIRED BY SECTION 153.64 OF THE OHIO REVISED CODE

OUPS - 1-800-362-2764 OGUPUPS - 1-800-925-0988

NOTIFICATION OF SAFETY FORCES AND BUS GARAGES

THE CONTRACTOR SHALL NOTIFY ALL AGENCY LISTED BELOW AT LEAST 48 HOURS IN ADVANCE OF ANY STREET CLOSING OR TRAFFIC CHANGE.

MASSILLON SAFETY SERVICE 330-830-1702	MASSILLON FIRE DEPARTMENT 330-833-1053	PERRY TOWNSHIP HALL 330-833-2141	NORTH LAWRANCE FIRE DEPT. 330-832-6347
TUSCARAWAS TOWNSHIP HALL 330-832-4337	JACKSON FIRE DEPARTMENT 330-832-1553	MASSILLON POLICE DEPARTMENT 330-830-1735	MASSILLON SCHOOL BUS GARAGE 330-830-1849
JACKSON TOWNSHIP HALL 330-832-7416	PERRY FIRE DEPARTMENT 330-478-5121	JACKSON POLICE DEPARTMENT 330-497-7440	JACKSON SCHOOL BUS GARAGE 330-830-8042
PERRY POLICE DEPARTMENT	PERRY SCHOOL BUS GARAGE	STARK COUNTY SHERIFF	TUSCARAWAS SCHOOL BUS GARAGE

330-454-5333

330-833-3865

QUANTITIES

QUANTITIES ARE INDICATED FOR COMPARISON OF BIDS ONLY. IT SHALL BE THE RESPONSIBILITY OF THE CONTRACTOR TO VERIFY QUANTITIES BEFORE ORDERING MATERIALS. VARIATIONS FROM THE PLAN QUANTITIES SHALL BE APPROVED BY THE CITY OF MASSILLON ENGINEER BEFORE MATERIAL ORDERS ARE PLACED. MATERIALS REJECTED DUE TO INCOMPATIBILITY BETWEEN ORDERED QUANTITIES AND FIELD CONDITIONS SHALL BE REPLACED AT THE CONTRACTOR'S EXPENSE.

DEPARTMENT OF TRANSPORTATION CONSTRUCTION AND MATERIAL SPECIFICATIONS. WHEN A CONFLICT ARISES BETWEEN THE CITY OF MASSILLON AND ODOT'S STANDARDS. THE MORE

THE WORK LIMITS SHOWN ON THESE PLANS ARE FOR PHYSICAL CONSTRUCTION ONLY. THE CONTRACTOR SHALL PROVIDE FOR THE INSTALLATION AND OPERATION OF ALL WORK ZONE TRAFFIC CONTROL AND WORK ZONE TRAFFIC CONTROL DEVICES REQUIRED BY THESE PLANS WHETHER INSIDE OR OUTSIDE THESE WORK LIMITS.

THE PROPSED PAVEMENT RESURFACING SHALL FOLLOW THE ALIGNMENT AND PROFILE OF THE EXISTING PAVEMENT. THE PROPOSED ASPHALT CONCRETE OVERLAY SHALL BE AS SHOWN ON THE TYPICAL SECTIONS.

GRADING AND FILLING OPERATIONS

THE PLACEMENT OF COMPACTED AGGREGATE SHALL NOT EXTEND PAST THE EXISTING GRADED SHOULDERS. NO EXCAVATION, GRADING, OR FILLING OPERATIONS SHALL BE PERFORMED IN ANY WETLANDS OR STREAMS, UNLESS THE REQUIRED STATE AND/OR FEDERAL PERMITS HAVE BEEN OBTAINED IN ACCORDANCE WITH ALL APPLICABLE STATE AND/OR FEDERAL LAWS AND REGULATIONS, UNDER NO CIRCUMSTANCES SHALL THE CONTRACTOR STORE EQUIPMENT AND/OR MATERIALS IN ANY WETLANDS OR STREAMS.

CLEARING AND GRUBBING

ALTHOUGH THERE ARE NO TREES OR STUMPS SPECIFICALLY MARKED FOR REMOVAL WITHIN THE LIMITS OF THE PROJECT. A LUMP SUM QUANTITY HAS BEEN INCLUDED IN THE BID FORM FOR ITEM201SPEC, CLEARING AND GRUBBING. THIS ITEM SHALL INCLUDE ALL PROVISIONS AS SET FORTH IN THE 2008 ODOT SPECIFICATIONS. REMOVAL ITEMS MAY INCLUDE TREES. STUMPS, AND BRUSH AS DETERMINED BY THE CITY ENGINEER.

ALL PROVISIONS AS SET FORTH IN THE SPECIFICATIONS UNDER THIS ITEM SHALL BE INCLUDED IN THE LUMP SUM PRICE BID FOR ITEM 201SPEC, CLEARING AND GRUBBING.

PRESERVATION OF PROPERTY CORNERS AND SURVEY MARKERS

THE CONTRACTOR SHALL PRESERVE ALL CORNERSTONES, IRON PINS, CONCRETE MONUMENTS AND ANY TYPE OF LAND MONUMENT. HE SHALL HAVE ALL LAND MONUMENTS IN THE PROXIMITY OF THE WORK REFERENCED. HE SHALL REPLACE DESTROYED OR DAMAGED MONUMENTS AND SHAL FURNISH A CERTIFICATION BY AN OHIO REGISTERED SURVEYOR THAT THE MONUMENTS HAVE BEEN RESTORED.

ACCESSIBILITY TO PRIVATE PROPERTY

ACCESS TO ALL DRIVEWAYS AND PARKING AREAS WITHIN THE PROJECT LIMITS SHALL BE MAINTAINED AT ALL TIMES. THE TRENCH SHALL BE BACKFILLED AT THE END OF EACH WORK DAY TO PROVIDE ACCESS. THE CONTRACTOR MUST NOTIFY EACH PROPERTY OWNER AT LEAST 24 HOURS IN ADVANCE OF CUTTING THEIR DRIVEWAY

REMOVAL AND RELOCATION OF EXISTING UTILITIES

THE CONTRACTOR IS REQUIRED TO COOPERATE WITH EACH RESPECTIVE UTILITY OWNER FOR THE REMOVAL AND RELOCATION OF ANY AND ALL UTILITIES THAT CREATE A CONFLICT WITH CONSTRUCTION OF THE PROJECT.

ITEM 623 - CONSTRUCTION STAKING

CONTRACTOR IS RESPONSIBLE FOR ALL CONSTRUCTION LAYOUT. THIS WORK IS TO BE UNDER ITEM 623 CONSTRUCTION STAKING.

CONDITIONS OF WORK

ALL WORK PERFORMED UNDER THIS CONTRACT SHALL COMPLY WITH THE U.S. DEPARTMENT OF LABOR, OCCUPATIONAL SAFETY AND HEALTH ACT, STATE, COUNTY, AND CITY OF MASSILLON LAWS AND REGULATIONS. ALL WORK, AT ALL TIMES SHALL BE SUBJECT TO OBSERVATION BY THE CITY OF MASSILLON ENGINEER AND/OR HIS REPRESENTATIVE. ALL WORK SHALL COMPLY WITH THE CONDITIONS OF THE CONTRACT DOCUMENTS AND OHIO EPA, AND STANDARDS OF THE CITY OF MASSILLON. ALL ELECTRICAL WORK SHALL COMPLY WITH THE NATIONAL ELECTRICAL CODE, AND APPLICABLE CITY, COUNTY, STATE AND FEDERAL CODES.

IT SHALL BE THE RESPONSIBILITY OF THE CONTRACTOR TO MAINTAIN SAFE AND SATISFACTORY ACCESS TO ALL ABUTTING PROPERTIES TO THE PROJECT SITE. ADJACENT ROADS SHALL BE MAINTAINED AND KEPT CLEAN OF MUD AND OTHER DEBRIS THAT MAY BE CAUSED BY TRAFFIC EXITING THE WORK SITE. THE CONTRACTOR SHALL COORDINATE AND PROVIDE FOR ALL NECESSARY TRAFFIC CONTROL. TRAFFIC CONTROL SHALL FOLLOW THE MORE STRINGENT GUIDELINES OF THE CITY OF MASSILLON OR ODOT AT THE DESCREATION OF THE CITY OF MASSILLON ENGINEER.

IT SHALL BE THE RESPONSIBILITY OF THE CONTRACTOR TO PROVIDE AND MAINTAIN FACILITIES FOR A CONSTRUCTION OFFICE, EMPLOYEE PARKING, AND EMPLOYEE SANITARY FACILITIES. ON STREET PARKING WILL NOT BE PERMITTED. THE CONTRACTOR SHALL PROVIDE FOR THE LAWFUL OFF-SITE DISPOSAL OF DEMOLITION DEBRIS AND CONSTRUCTION WASTE.

EXISTING DATA

EACH CONTRACTOR SHALL VISIT THE SITE PERSONALLY TO ASCERTAIN THE NATURE OF THE WORK AND BECOME THOROUGHLY FAMILIARIZED WITH THE SITE PRIOR TO BID SUBMISSION.

EXISTING STRUCTURES, GRADES, PIPING, ETC. ARE INDICATED IN APPROXIMATE LOCATION ON THE PLAN. INFORMATION SHOWN IS NOT GUARANTEED TO BE CORRECT AND COMPLETE. THE DATA SHALL BE VERIFIED IN THE FIELD BY THE CONTRACTOR. THE EXISTENCE OF FACILITIES ABOVE OR BELOW GROUND, WHICH MAY NOT BE SHOWN, WILL NOT BE A BASIS FOR A CLAIM FOR EXTRA WORK.

EXISTING UNDERGROUND UTILITIES SHOWN ARE RECORDS PROVIDED BY UTILITY COMPANIES AND ARE APPROXIMATE ONLY. SERVICE LATERALS ARE NOT SHOWN.

IT IS THE RESPONSIBILITY OF CONTRACTOR TO NOTIFY THE CITY, PRIOR TO BID OPENING OF NON-CONFORMING OR CONFLICTING INFORMATION

PRESERVATION OF EXISTING UTILITY SERVICES

ANY EXISTING WATER LINE, SANITARY SEWER, STORM SEWER, GAS LINE OR OTHE UTILITY IN OR OUTSIDE OF THE CONSTRUCTION LIMITS, DAMAGED DURING CONSTRUCTION OF THE PROPOSED PROJECT SHALL BE REPLACED AT THE CONTRACTORS EXPENSE.

CONTRACTOR AVAILABILITY

THE CONTRACTOR SHALL SUPPLY THE ENGINEER WITH A 24 HOUR PHONE NUMBER WHERE THE CONTRACTOR SHALL BE AVAILABLE FOR EMERGENCIES.

PRESERVATION OF PRIVATE PROPERTY

THE CONTRACTOR SHALL PERFORM WORK AS TO NOT DISTURB, DAMAGE OR DESTROY ANY TELEPHONE OR POWER POLES, SIGNS, LANDSCAPING ITEMS, ETC., ANY ITEM DAMAGED OR DESTROYED SHALL BE REPLACED AT THE CONTRACTOR'S EXPENSE AND ANY ITEM DISTURBED OR IN CONFLICT WITH THE WORK TO BE PERFORMED SHALL BE REMOVED AND RESET AT THE CONTRACTOR'S EXPENSE. PRIOR ENGINEER APPROVAL IS REQUIRED BEFORE ANY OF THE ABOVE ITEMS ARE PERFORMED.

RESTORATION

FOR SANITARY SEWER INSTALLED, TESTED, AND ACCEPTED UP TO MAY 15TH OF ANY CALENDAR YEAR, RESTORATION SHALL BE COMPLETE BY JUNE 30th OF THAT YEAR. FOR INSTALLATION OF SANITARY SEWER TESTED AND ACCEPTED FROM MAY 15th TO SEPTEMBER 30th OF ANY CALANDAR, YEAR RESTORATION SHALL BE COMPLETE BY NOVEMBER 15th OF THAT CALENDAR YEAR. FOR SANITARY SEWER INSTALLED, TESTED, AND ACCEPTED AFTER NOVEMBER 15TH OF ANY CALENDAR YEAR. RESTORATION SHALL BE COMPLETE BY MAY 15th OF THE NEXT CALENDAR YEAR.

ALL SOIL AREAS DISTURBED BY THE CONTRACTOR SHALL BE TOPSOILED, SEEDED AND MULCHED. COST TO BE INCLUDED IN THE UNIT PRICE BID FOR EACH ITEM OF AFFECTED WORK. TOPSOIL. SEEDING AND MULCHING SHALL NOT BE A SEPARATE PAY ITEM. THIS INCLUDES BACKFILLING, SEEDING AND MULCHING ALONG THE EDGE OF ALL PAVEMENT RESTORATION.

PAVEMENT CROSSINGS WILL RECEIVE TYPE C PAVEMENT REPLACEMENT WITH FULL WIDTH PAVEMENT OVERLAY

CONTRACTOR TO REPLACE ALL PAVEMENT MARKINGS. COST TO BE INCLUDED IN THE UNIT PRICE BID FOR PAVEMENT.

CONTRACTOR TO USE HOT APPLIED JOINT CRACK SEALER ON ASPHALT PAVEMENT AT ALL ENDS AND INTERSECTIONS.

ALL TRENCHES IN ROAD RIGHT OF WAY WILL RECEIVE FULL DEPTH PREMUIM GRANULAR BACKFILL

<u>CONTRACTOR'S EQUIPMENT - OPERATION STORAGE</u>

A QUALIFIED FLAGGER SHALL BE EMPLOYED WHERE THE CONTRACTOR'S EQUIPMENT MUST MERGE WITH THE TRAFFIC STREAM. THE CONTRACTOR'S EQUIPMENT SHALL BE EQUIPPED WITH AT LEAST ONE AMBER FLASHING LIGHT. THE EQUIPMENT SHALL BE STORED AT A STORAGE AREA OUTSIDE THE R/W. THE LOCATION OF WHICH SHALL HAVE PRIOR APPROVAL OF THE ENGINEER. WHEN PARKING ALONG THE HIGHWAY, THE EQUIPMENT SHALL BE PLACED AND DELINEATED AS PER 614.03. NO EQUIPMENT SHALL BE PARKED IN THE MEDIAN OF THE HIGHWAY. ADEQUATE BARRICADE AND LIGHTS SHALL BE PLACED ON THE PAVEMENT SIDE OF THE EQUIPMENT TO IDENTIFY THE LIMITS OF THE EQUIPMENT. ALL OTHER EQUIPMENT. INCLUDING PRIVATE VEHICLES, SHALL BE STORED AT THE APPROVED CONTRACTOR'S STORAGE AREA. NO EQUIPMENT SHALL BE PARKED ON PRIVATE PROPERTY UNLESS PRIOR APPROVAL OF THE OWNER AND THE PROJECT ENGINEER/SUPERVISOR HAS BEEN GRANTED.

ITEM 604SPEC - SANITARY SIPHON CHAMBER REHAB.

THIS WORK CONSISTS OF REPLACING, REPAIRING, PATCHING, AND RECOATING OF EXISTING SANITARY SIPHON CHAMBER. ALL MECHANICAL PARTS SHALL BE REPAIRED OR REPLACED TO WORK PROPERLY. ALL RAILING AND STEPS SHALL BE REPLACED AND PAINTED. ALL CONCRETE AND BRICK WALLS, FLOORS AND SLABS SHALL BE PATCHED OR REPOINTED. EXTERIOR WALLS SHALL BE PAINT MORTAR. ACCESSES HATCHES AND LIDS SHALL BE REPLACED WITH NEW SAME SIZE AND LOCKABLE HATCHES.

N,

Leveegnote1.dwg CITY NUMBER: 10LV01

2 / 18

330-477-1300

330-430-3887

330-837-7805

CONSTRUCTION SPECIFICATIONS & STANDARDS

ALL CONSTRUCTION IS TO BE COMPLETED ACCORDING TO THE CURRENT CITY OF MASSILLON SPECIFICATIONS AND STANDARDS, AND THE LATEST EDITION OF THE STATE OF OHIO STRINGENT STANDARD WILL BE USED AT THE DISCRETION OF THE CITY OF MASSILLON ENGINEER. THE CONTRACTOR SHALL FOLLOW ALL OSHA AND ADA REGULATIONS AND REQUIREMENTS.

WORK LIMITS

PROFILE AND ALIGNMENT

SANITARY SEWER CONSTRUCTION PROPOSED FOR THIS PROJECT SHALL CONFORM TO THE LATEST CITY OF MASSILLON STANDARDS AND CONSTRUCTION AND MATERIALS SPECIFICATIONS TEN STATE STANDARDS. AND THE LATEST EDITION OF THE ODOT CMS. OR MODIFIED BY THE CONTRACT DRAWINGS. IF A CONFLICT ARISES BETWEEN SAID STANDARDS IT SHALL BE AT THE DISCRETION OF THE CITY OF MASSILLON ENGINEER AS TO WHICH STANDARD SHALL GOVERN. THE PROJECT CONTRACT DRAWINGS SHALL GOVERN UNLESS NOTED OTHERWISE.

SANITARY GRAVITY SEWER PIPE AND FITTINGS SHALL BE PVC SDR 35 CONFORMING TO ASTM D-3034 UNLESS OTHERWISE NOTED. PVC COMPOUNDS SHALL CONFORM TO ASTM D-1784 PVC PIPE AND FITTINGS SHALL HAVE BELL AND SPIGOT TYPE JOINTS CONFORMING TO ASTM D-3212 AND GASKETS CONFORMING TO ASTM F-477

BACKFILL IN SEWER TRENCHES SHALL CONFORM TO ODOT ITEM 603.10 AND BE PLACED IN LAYERS SUFFICIENT TO MEET THE COMPACTION REQUIREMENT OF 100% OF MAXIMUM LABORATORY DRY DENSITY PER ASTM D-698 AND THOROUGHLY COMPACTED WITH MACHINE MOUNDED COMPACTION EQUIPMENT. THE PLACING OF BACKFILL MATERIAL SHALL BE CONTINUED UNTIL THE TRENCH IS ENTIRELY FILLED AND COMPACTED WITH THE APPROVED GRANULAR MATERIAL TO THE GRADE CALLED FOR ON THE CONTRACT DRAWINGS. EXCAVATED MATERIAL CONFORMING TO ODOT ITEM 203 SHALL BE USED FOR BACKFILLING EXISTING STRUCTURES (AFTER REMOVAL) ONLY. CRUSHED GRAVEL CONFORMING TO GRADATION REQUIREMENTS OF ODOT ITEM 304 OR APPROVED EQUAL AS SHOWN IN ODOT TABLE 703-1 SHALL BE USED FOR BACKFILLING ALL SEWER TRENCH AREAS SHOWN ON THE PLANS AND AS DIRECTED BY THE CITY OF MASSILLON ENGINEER. FLOODING, JETTING, OR PUDDLING OF BACKFILL MATERIAL WILL NOT BE PERMITTED UNLESS APPROVED BY THE CITY OF MASSILLON ENGINEER, COMPACTION TESTING OF THE BACKFILL BY A GEOTECHNICAL ENGINEER MAY BE REQUIRED BY THE OWNER AT THE EXPENSE OF THE CONTRACTOR.

SANITARY SEWERS SHALL BE AIR TESTED FOR LEAKAGE AND MANDREL TESTED FOR DEFLECTION. THE MAXIMUM ALLOWABLE PIPE DEFLECTION SHALL BE 5%.

PRIOR TO FINAL PAYMENT FOR AND ACCEPTANCE OF SANITARY SEWER INSTALLATION THE RESULTS OF THE AIR PRESSURE TESTS, TELEVISION TESTS AND MADREL TESTS SHALL BE FORWARDED TO THE CITY OF MASSILLON ENGINEER.

DEFLECTION TESTING

MAXIMUM ALLOWABLE PIPE DEFLECTION (REDUCTION IN VERTICAL INSIDE DIAMETER) SHALL BE 5%. DEFLECTION TESTS OF PIPE SHALL BE PERFORMED NOT SOONER THAN 30 DAYS AFTER THE BACKFILL HAS BEEN PROPERLY PLACED AND BEFORE FINAL ACCEPTANCE. LOCATIONS WITH EXCESS DEFLECTION SHALL BE EXCAVATED AND REPAIRED BY RE-BEDDING OR REPLACEMENT OF THE PIPE AT THE CONTRACTOR'S EXPENSE. DEVICES FOR TESTING INCLUDE A DEFLECTOMETER METER, OR PROPERLY SIZED (60, NO-GO) MANDREL OR SEWER BALL THE DEFLECTION TESTING MUST BE CONDUCTED WITHOUT MECHANICAL PULLING DEVICES. FOR THE PURPOSE OF DEFLECTION MEASUREMENTS, THE BASE INSIDE PIPE DIAMETERS WITHOUT DEFLECTION ARE PROVIDED IN TABLE A. THE MAXIMUM ALLOWABLE DEFLECTION SHALL BE APPLIED TO THE BASE INSIDE DIAMETER IN DETERMINING THE MINIMUM PERMISSIBLE DIAMETER. IT MUST BE EMPHASIZED THAT TO INSURE ACCURATE TESTING. THE LINES MUST BE THOROUGHLY CLEANED.

TABLE A INSIDE DIAMETERS FOR DEFLECTION MEASUREMENTS OF ASTM D 3034 SDR 35 / SDR 21 PVC SEWER PIPE

		·		
SIZE	SDR	AVG. O.D.	BASE I.D.	DEFLECTION MANDREL
6"	35	6.275	5.742	5.54
8"	35	8.400	7.665	7.28
10"	35	10.500	9.563	9.08
12"	35	12,500	11.361	10.79

TELEVISION TESTING

ALL SANITARY SEWERS, 8-INCH DIAMETER AND LARGER, MUST PASS AN INTERNAL TELEVISION INSPECTION. THE CONTRACTOR SHALL PROVIDE A COMPLETE INTERNAL INSPECTION DVD TO THE CITY OF MASSILLON ENGINEERING DEPARTMENT. THE RECORDING PROCEDURE SHALL BE IN ACCORDANCE WITH CITY OF MASSILLON ENGINEERING DEPARTMENT STANDARDS.

LEAKAGE TESTS

LEAKAGE TESTS SHALL BE PERFORMED WHICH MAY INCLUDE APPROPRIATE WATER OR LOW PRESSURE AIR TESTING. THE TESTING METHODS SELECTED SHOULD TAKE INTO CONSIDERATION THE RANGE IN GROUNDWATER ELEVATIONS DURING THE TEST AND ANTICIPATED DURING THE DESIGN LIFE OF THE SEWER COMPLETED AND ACCEPTED.

WATER (HYDROSTATIC) TEST

THE LEAKAGE EXFILTRATION OR INFILTRATION SHALL NOT EXCEED 100 GALLONS PER INCH OF PIPE DIAMETER PER MILE PER DAY [9L/(MM OF PIPE DIAMETER KM D)] FOR ANY SECTION OF THE SYSTEM. AN EXFILTRATION OR INFILTRATION TEST SHALL BE PERFORMED WITH A MINIMUM POSITIVE HEAD OF 2 FEET (0.6 M).

AIR TESTING AS PER ASTM F1417

AIR TESTING WILL BE CONDUCTED AS THE PROJECT IS BEING CONSTRUCTED. AT NO TIME WILL MORE THAN 900 FEET OF PIPE BE INSTALLED BEFORE AIR TESTING IS PERFORMED. SEWAGE WILL NOT BE DIVERTED TO ANY SECTION OF PIPE, REGARDLESS OF LENGTH, UNTIL ALL TESTING IS COMPLETED AND ACCEPTED.

AFTER BACKFILLING A MANHOLE TO MANHOLE REACH OF SANITARY SEWER LINE, THE CONTRACTOR SHALL, AT HIS EXPENSE, CONDUCT THE LINE ACCEPTANCE TESTS. THE TESTS SHALL BE PERFORMED ACCORDING TO THE STATED PROCEDURES AND UNDER THE SUPERVISION OF THE CITY ENGINEER OR HIS REPRESENTATIVE.

EQUIPMENT USED SHALL MEET THE FOLLOWING MINIMUM REQUIREMENTS AND BE APPROVED BY THE CITY ENGINEER:

- 1. PNEUMATIC PLUGS SHALL HAVE A SEALING LENGTH EQUAL TO OR A GREATER THAN THE DIAMETER OF THE PIPE BEING INSPECTED.
- 2. PNEUMATIC PLUGS SHALL RESIST INTERNAL TEST PRESSURES WITHOUT REQUIRED EXTERNAL BRACING OR BLOCKING.
- 3. ALL AIR USED SHALL PASS THROUGH A SINGLE CONTROL PANEL.
- 4. THREE INDIVIDUAL HOSES SHALL BE USED FOR THE FOLLOWING CONNECTIONS:
 - a. FROM CONTROL PANEL TO PNEUMATIC PLUGS FOR INFLATION.
 - FROM CONTROL PANEL TO SEALED LINE FOR INTRODUCING THE LOW PRESSURE AIR. c. FROM SEALED LINE TO CONTROL PANEL FOR CONTINUALLY MONITORING AIR PRESSURE RISE IN THE SEALED LINE.
- ALL PNEUMATIC PLUGS SHALL BE SEAL TESTED BEFORE BEING USED IN THE ACTUAL TEST INSTALLATION. ONE LENGTH OF PIPE SHALL BE LAID ON THE GROUND AN SEALED AT BOTH

ENDS WITH THE PNEUMATIC PLUGS TO BE CHECKED. THE SEALED PIPE SHALL BE PRESSURED TO 5 PSIG. THE PLUGS MUST HOLD AGAINST THIS PRESSURE WITHOUT HAVING TO BE BRACED.

AFTER A MANHOLE TO MANHOLE REACH OF PIPE HAS BEEN BACKFILLED AND CLEANED, AND THE PNEUMATIC PLUGS ARE CHECKED BY THE ABOVE PROCEDURE, THE PLUGS SHALL BE PLACED IN THE LINE AT EACH MANHOLE. LOW PRESSURE AIR SHALL BE SLOWLY INTRODUCED INTO THIS SEALED LINE UNTIL THE INTERNAL AIR PRESSURE REACHES APPROXIMATELY 4 PSIG.

AT LEAST TWO MINUTES SHALL BE ALLOWED FOR THE AIR PRESSURE TO STABILIZE. WHEN THE PRESSURE HAS STABILIZED AND IS AT OR ABOVE 3.5 PSIG, THE AIR HOSE FROM THE CONTROL PANEL TO THE AIR SUPPLY SHALL BE DISCONNECTED. THE PORTION OF THE LINE BEING TESTED SHALL BE TERMED "ACCEPTABLE" IF THE TIME REQUIRED IN MINUTES FOR THE PRESSURE TO DECREASE FROM 3.5 TO 2.5 PSIG (GREATER THEN THE AVERAGE BACK PRESSURE OF ANY GROUNDWATER THAT MAY BE OVER THE PIPE) SHALL NOT BE LESS THAN THE TIME SHOWN FOR THE GIVEN DIAMETERS IN THE FOLLOWING TABLE:

PIPE DIAMETER	MINIMUM TIME	LENGTH FOR	TIME FOR LONGER			SPECIFICATION	ON TIME LENG	GTH (L) SHO	WN, MINUTES		
IN.	MINUTES	MINUTES TIME, FT.	LENGTH, S	100 FT.	150 FT.	200 FT.	250 FT.	300 FT.	350 FT.	400 FT.	450 FT.
4	3: 46	597	0.380 L	3: 46	3: 46	3: 46	3: 46	3: 46	3: 46	3: 46	3: 46
6	5: 40	398	0.854 L	5: 40	5: 40	5: 40	5: 40	5: 40	5: 40	5: 42	6: 24
8	7: 34	298	1.520 L	7: 34	7: 34	7: 34	7: 36	7: 36	8: 52	10:08	11: 24
10	9: 26	239	2.374 L	9: 26	9: 26	9: 26	9:53	11: 52	13: 51	15: 49	17: 48
12	11: 20	198	3.416 L	11: 20	11: 20	11: 24	14:15	17: 05	19: 56	22: 47	25: 38
15	14:10	159	6.342 L	14:10	14:10	17: 46	22:15	26: 42	31:09	35: 36	40:04
18	17:0	133	7.692 L	17:00	19:13	25: 38	32:09	38: 27	44: 52	51:16	57: 41

CONTINUED: AIR TESTING AS PER ASTM F1417

IN AREAS WHERE GROUND WATER IS KNOWN TO EXIST, THE CONTRACTOR SHALL INSTALL A 1/2 INCH DIAMETER CAPPED PIPE NIPPLE APPROXIMATELY 10 INCHES LONG, THROUGH THE MANHOLE WALL ON TOP OF ONE OF THE SANITARY SEWER LINES ENTERING THE MANHOLE. THIS SHALL BE DONE AT THE TIME THE SANITARY SEWER LINE IS INSTALLED. IMMEDIATELY PRIOR TO THE PERFORMANCE OF THE LINE ACCEPTABILITY TEST, THE GROUND WATER SHALL BE DETERMINED BY REMOVING THE PIPE CAP. BLOWING AIR THROUGH THE PIPE NIPPLE IN THE GROUND SO AS TO CLEAR IT, AND THEN CONNECTING A CLEAR PLASTIC TUBE TO THE NIPPLE. THE PLASTIC TUBE SHALL BE VERTICAL AND A MEASUREMENT OF THE HEIGHT. IN FEET OF WATER OVER THE INVERT OF THE PIPE. SHALL BE TAKEN AFTER THE WATER HAS STOPPED RISING IN THIS PLASTIC TUBE. THE HEIGHT. IN FEET OF WATER OVER THE INVERT OF THE PIPE, SHALL BE TAKEN AFTER THE WATER HAS STOPPED RISING IN THIS PLASTIC TUBE. AIR TEST PRESSURE IS TO BE INCREASED BY 0.433 PSI FOR EACH FOOT THE GROUND WATER IS ABOVE THE INVERT OF THE SEWER LINE BEING TESTED. THE ALLOWABLE DROP OF ONE POUND AND THE TIMING OF THE TEST REMAIN THE SAME.

IF A LINE ACCEPTABILITY TEST IS BEING CONDUCTED ON MORE THAN ONE MANHOLE REACH OF PIPE, THE ENTIRE SECTION BEING TESTED SHALL MEET THE LINE ACCEPTABILITY REQUIREMENTS AS IF ONLY ONE (1) OF THE MANHOLE REACHES IN THE SECTION WERE BEING TESTED.

NEGATIVE AIR PRESSURE (VACUUM) TESTING OF MANHOLES AS PER ASTM C-1244

PREPARATION OF THE MANHOLE:

- A. ALL LIFT HOLES SHALL BE PLUGGED.
- ALL PIPES ENTERING THE MANHOLE SHALL BE TEMPORARILY PLUGGED, TAKING CARE TO SECURELY BRACE THE PIPES AND PLUGS TO PREVENT THEM FROM BEING DRAWN INTO THE MANHOLE.

PROCEDURE:

- THE TEST HEAD SHALL BE PLACED AT THE TOP OF THE MANHOLE IN ACCORDANCE WITH THE MANUFACTURER'S RECOMMENDATIONS.
- A VACUUM OF 10 IN. OF MERCURY SHALL BE DRAWN ON THE MANHOLE, THE VALVE ON THE VACUUM LINE OF THE TEST HEAD CLOSED, AND THE VACUUM PUMP SHUT OFF. THE TIME SHALL BE MEASURED FOR THE VACUUM TO DROP TO 9 IN OF MERCURY.
- THE MANHOLE SHALL PASS IF THE TIME FOR THE VACUUM READING TO DROP FROM 10 IN. OF MERCURY TO 9 IN. OF MERCURY MEETS OR EXCEEDS THE VALUES INDICATED IN TABLE BELOW.

			MINIMU	JM TEST	TIMES FOR	R MANHOL	.ES		
DEPTH (FT) —				DIAN	METER, IN				
	30	33	36	42	48	54	60	66	72
				TIME,	IN SECON	DS			
8 10 12 14 16 18 20 22 24 26 28 30	11 14 17 20 22 25 28 31 33 36 39 42	12 15 18 21 24 27 30 33 36 39 42 45	14 18 21 25 39 32 35 39 42 46 49 53	17 21 25 30 34 38 42 46 51 55 59 63	20 25 30 35 40 45 50 55 64 69 74	23 29 35 41 46 52 53 64 64 75 81 87	26 33 39 46 52 59 65 72 78 85 91 98	29 36 43 51 58 65 72 79 87 94 101 108	33 41 49 57 67 73 81 89 97 105 113 121

CLEAN WATER STATEMENT

ROOF DRAINS, FOUNDATION DRAINS, AND OTHER CLEAN WATER CONNECTIONS TO THE SANITARY SEWER ARE PROHIBITED.

RELATION TO WATER MAINS

SEWERS SHALL BE LAID AT LEAST 10 FEET HORIZONTALLY FROM ANY EXISTING OR PROPSED WATER MAIN. THE DISTANCE SHALL BE MEASURED EDGE TO EDGE.

SEWERS CROSSING WATER MAINS SHALL BE LAID TO PROVIDE A MINIMUM VERTICAL DISTANCE OF 18 INCHES BETWEEN THE OUTSIDE OF THE WATER MAIN AND THE OUTSIDE OF THE SEWER.


WORKING AREA

NO EXCAVATION WITH SIDE SLOPES STEEPER THAN 2:1 AND/OR DEEPER THAN 2', OPEN CASTINGS AND PIPES SHALL BE LEFT EXPOSED WHEN THE SITE IS UNATTENDED BY THE CONTRACTOR. THE CONTRACTOR SHALL SECURE ALL SUCH EXCAVATIONS, OPEN CASTINGS AND PIPES AGAINST UNAUTHORIZED ENTRY COVERING WITH STEEL PLATES. TEMPORARY BACKFILLING, FENCING AND SECURITY SERVICES SHALL BE INCLUDED IN THE PRICE BID FOR THE WORK.

FINAL APPROVAL

A VIDEO TAPE WILL BE MADE BY THE CONTRACTOR AND SUBMITTED TO THE CITY PRIOR TO THE PROJECT COMMENCING. AFTER THE FINAL INVOICE IS RECEIVED THE SITE WILL BE VIDEO TAPED AGAIN BY THE CONTRACTOR. ANY DISCREPANCIES WILL BE RESOLVED PRIOR TO FINAL PAYMENT. AS BUILT DRAWINGS SHALL BE CREATED BY THE CONTRACTOR AND SUBMITTED TO THE CITY IN A CLEAR AND LEGENDABLE MANNER PRIOR TO FINAL INVOICE.

COST OF THIS WORK SHALL BE INCLUDED IN ITEM 623 CONSTRUCTION STAKING

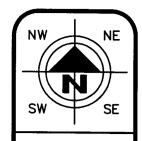

HORIZONTAL SCALE IN FEET KAD

FPW

em Improvil Notes
Massillon Φ ctur Gen City tark

Infra

Φ


Φ

•

StNEgnote2.DW0 CITY NUMBER: 10ss03

3 / 18

	GENERAL SUMMARY																
1	· .	2	3 4	5		7	0 (1	11	12	13	14	15	ITEM	GRAND TOTAL	UNIT	DESCRIPTION
		<u> </u>	J T	<u> </u>		/		10		12		17	10				ROADWAY
1					<u> </u>									202SPEC	3730	LF	
1																	
1				1				2						202	3	EACH	
				1											1		
1				30						51							
1								49		4					49		
10 10 10 10 10 10 10 10										1				202	1	EACH	STRUCTURE REMOVED
10 10 10 10 10 10 10 10																	
10 10 10 10 10 10 10 10															***************************************		
Column C																	DDAINIACE
1				70	<u> </u>						:			607	70	1.5	
1	·			30											30		
1				1											1		
19				1			-						. 444		1		
10				1											1		
100 100 101		10.10.00							A CANTAGA DA CAMBA AND AND THE STATE OF THE	***************************************							
1																	
10				105													
10 10 10 10 10 10 10 10					76		4	6									
STATE STAT		_				270											
12 88\ 12 EASH 75.75 ONINTE CLESS THE REAL HOUSEAL						<u> </u>									30		
1			***************************************											OHSPEC		LAUM	J-TZ HUSI FIFE UASI IN FLAUE URUUIINU SLEEVE
SANTARY 10 10 10 11 17 100 11 18 18 18 10 10 10 10 11 17 100 11 18 18 10 10 10 10 10 10 10							12							81.3	12	EACH	12'x7'9" CONCRETE CULVERT JOINT REPAIR AND SFAI
10							· -							J. J.	·-		
10	A A A A A A A A A A A A A A A A A A A	+								111111111111111111111111111111111111111							
10 603 12 17 47 60.0 FERON PER 10 603 12 17 27 80.0 FERON PER 10 603 12 17 27 80.0 FERON PER 10 603 12 17 27 80.0 FERON PER 10 603 16 17 27 80.0 FERON PER 10 603 17 60.0 FERON PER 10 603 17 60.													to to				
10									"								
10 603 12 17 47 60.0 FERON PER 10 603 12 17 27 80.0 FERON PER 10 603 12 17 27 80.0 FERON PER 10 603 12 17 27 80.0 FERON PER 10 603 16 17 27 80.0 FERON PER 10 603 17 60.0 FERON PER 10 603 17 60.																	
10																	
10 503 10 17 22° ECT.LE HON PPE 14 10 503 14 17 18 SOR 35 12 503 14 17 18 SOR 35 13 503 14 17 18 SOR 35 14 17 18 SOR 35 15 503 14 17 18 SOR 35 16 577 503 14 17 18 SOR 35 17 18 SOR 55 18 SOR 55 18 19 19 18 SOR 55 19 10 19 18 SOR 55 10 10 10 10 10 10 10 10										ı							SANITARY
10										10				603	10	LF	14" DUCTILE IRON PIPE
14															10	LF	,
100 100										10					10	LF	
90													- Marine		14		
8 6 37 603 8 17 40° 385 55 50° 385 55 1															8		
6 37 603 42 LT								49							49		
1							-	8		77					8		
2 BOASPEC 2 EACH SWITTER YMMRULE MASS TORAGES (6'9) 2 1 BOASPEC 1 EACH SWITTER YMMRULE MASS TORAGES (7'9) 1 BOASPEC 1 EACH SWITTER YMMRULE MASS TORAGES (7'9) 2 1 COASPEC 1 EACH SWITTER YMMRULE MASS TORAGES (7'9) 4 BOASPEC 1 EACH SWITTER YMMRULE MASS TORAGES (7'9) 5 CAPT SWITTER YMMRULE MASS TORAGES (7'9) 6 CAPT SWITTER YMMRULE MASS TORAGES (7'9) FELL SWITTER YMMRULE M							-	1		3/							
1 604SFC 2 EACH SANTARY MARHOLE MASS 1048AS (7'9)								I		2					2		SANITARY MANHOLE MASS 1040AGS (5%)
1 5049FC 1 EACH SANTARY SPHON CHANGER REHABILITATION 2 1 2 5049FC 5 EACH SANTARY SPHON CHANGER REHABILITATION 450 811 450 F 10° CURED IN PLACE PIPE 440 450 811 440 F 15° CURED IN PLACE PIPE 440 811 440 F 15° CURED IN PLACE PIPE 450 811 460 F 15° CURED IN PLACE PIPE				ARAAAAA ARAAAAAAAAAAAAAAAAAAAAAAAAAAAA				2							2		SANITARY MANHOLE MASS 1048AGS (7'ø)
2 1 2 804SPEC 5 EACH SANITARY SINNO GRAMBER REHABILITATION 450 450 811 450 UF 10" CURED IN PLACE PIPE 440 450 811 440 UF 15" CURED IN PLACE PIPE 440 450 811 440 UF 15" CURED IN PLACE PIPE 440 450 811 440 UF 15" CURED IN PLACE PIPE 460 811 460 UF 24" REPLACE PROTECTIVE COATING (EPOXY) 510 UMP UMP UMP UMP UMP UMP ONGRIGATION STAKING 511 UMP UMP UMP UMP ONGRIGATION STAKING 512 UMP UMP UMP UMP MGBUZATION 513 UMP UMP UMP MGBUZATION 514 UMP UMP MGBUZATION 515 UMP UMP MGBUZATION 516 UMP UMP MGBUZATION										1					1		
Mathematical Process								1 7		1	1 '/				5	EACH	
440								1			450			811	450	LF	8" CURED IN PLACE PIPE
440											450						
460																	
460																	
													18.1.1 M. A.A.A. W.				14 REPLACE PROTECTIVE COATING (EPOXY)
										-							
Signature Sign									460					011	+00	LF	ZT NEFLAGE FROTEGITAL GOATING (EFUAT)
						1											
Signature Sign																	
Signature Sign										***************************************							
619 LUMP LUMP FIELD OFFICE CONSTRUCTION STAKING LUMP LUMP MOBILIZATION LUMP MOBILIZATION	100-100																INCIDENTALS
									<u> </u>					619	LUMP	LUMP	
624 LUMP LUMP MOBILIZATION		+ +															
		† †		-													
		+ -															
		ı I			<u> </u>												
			I			į į	i					1					

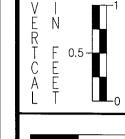

HORIZONTAL CALE IN FEET


CKED BY: KAD


ug, 2012 WN BY: FPW


Lity of Champions

DRAWING NAME:
Eveegsum1.dwg

DITY NUMBER:
101v01

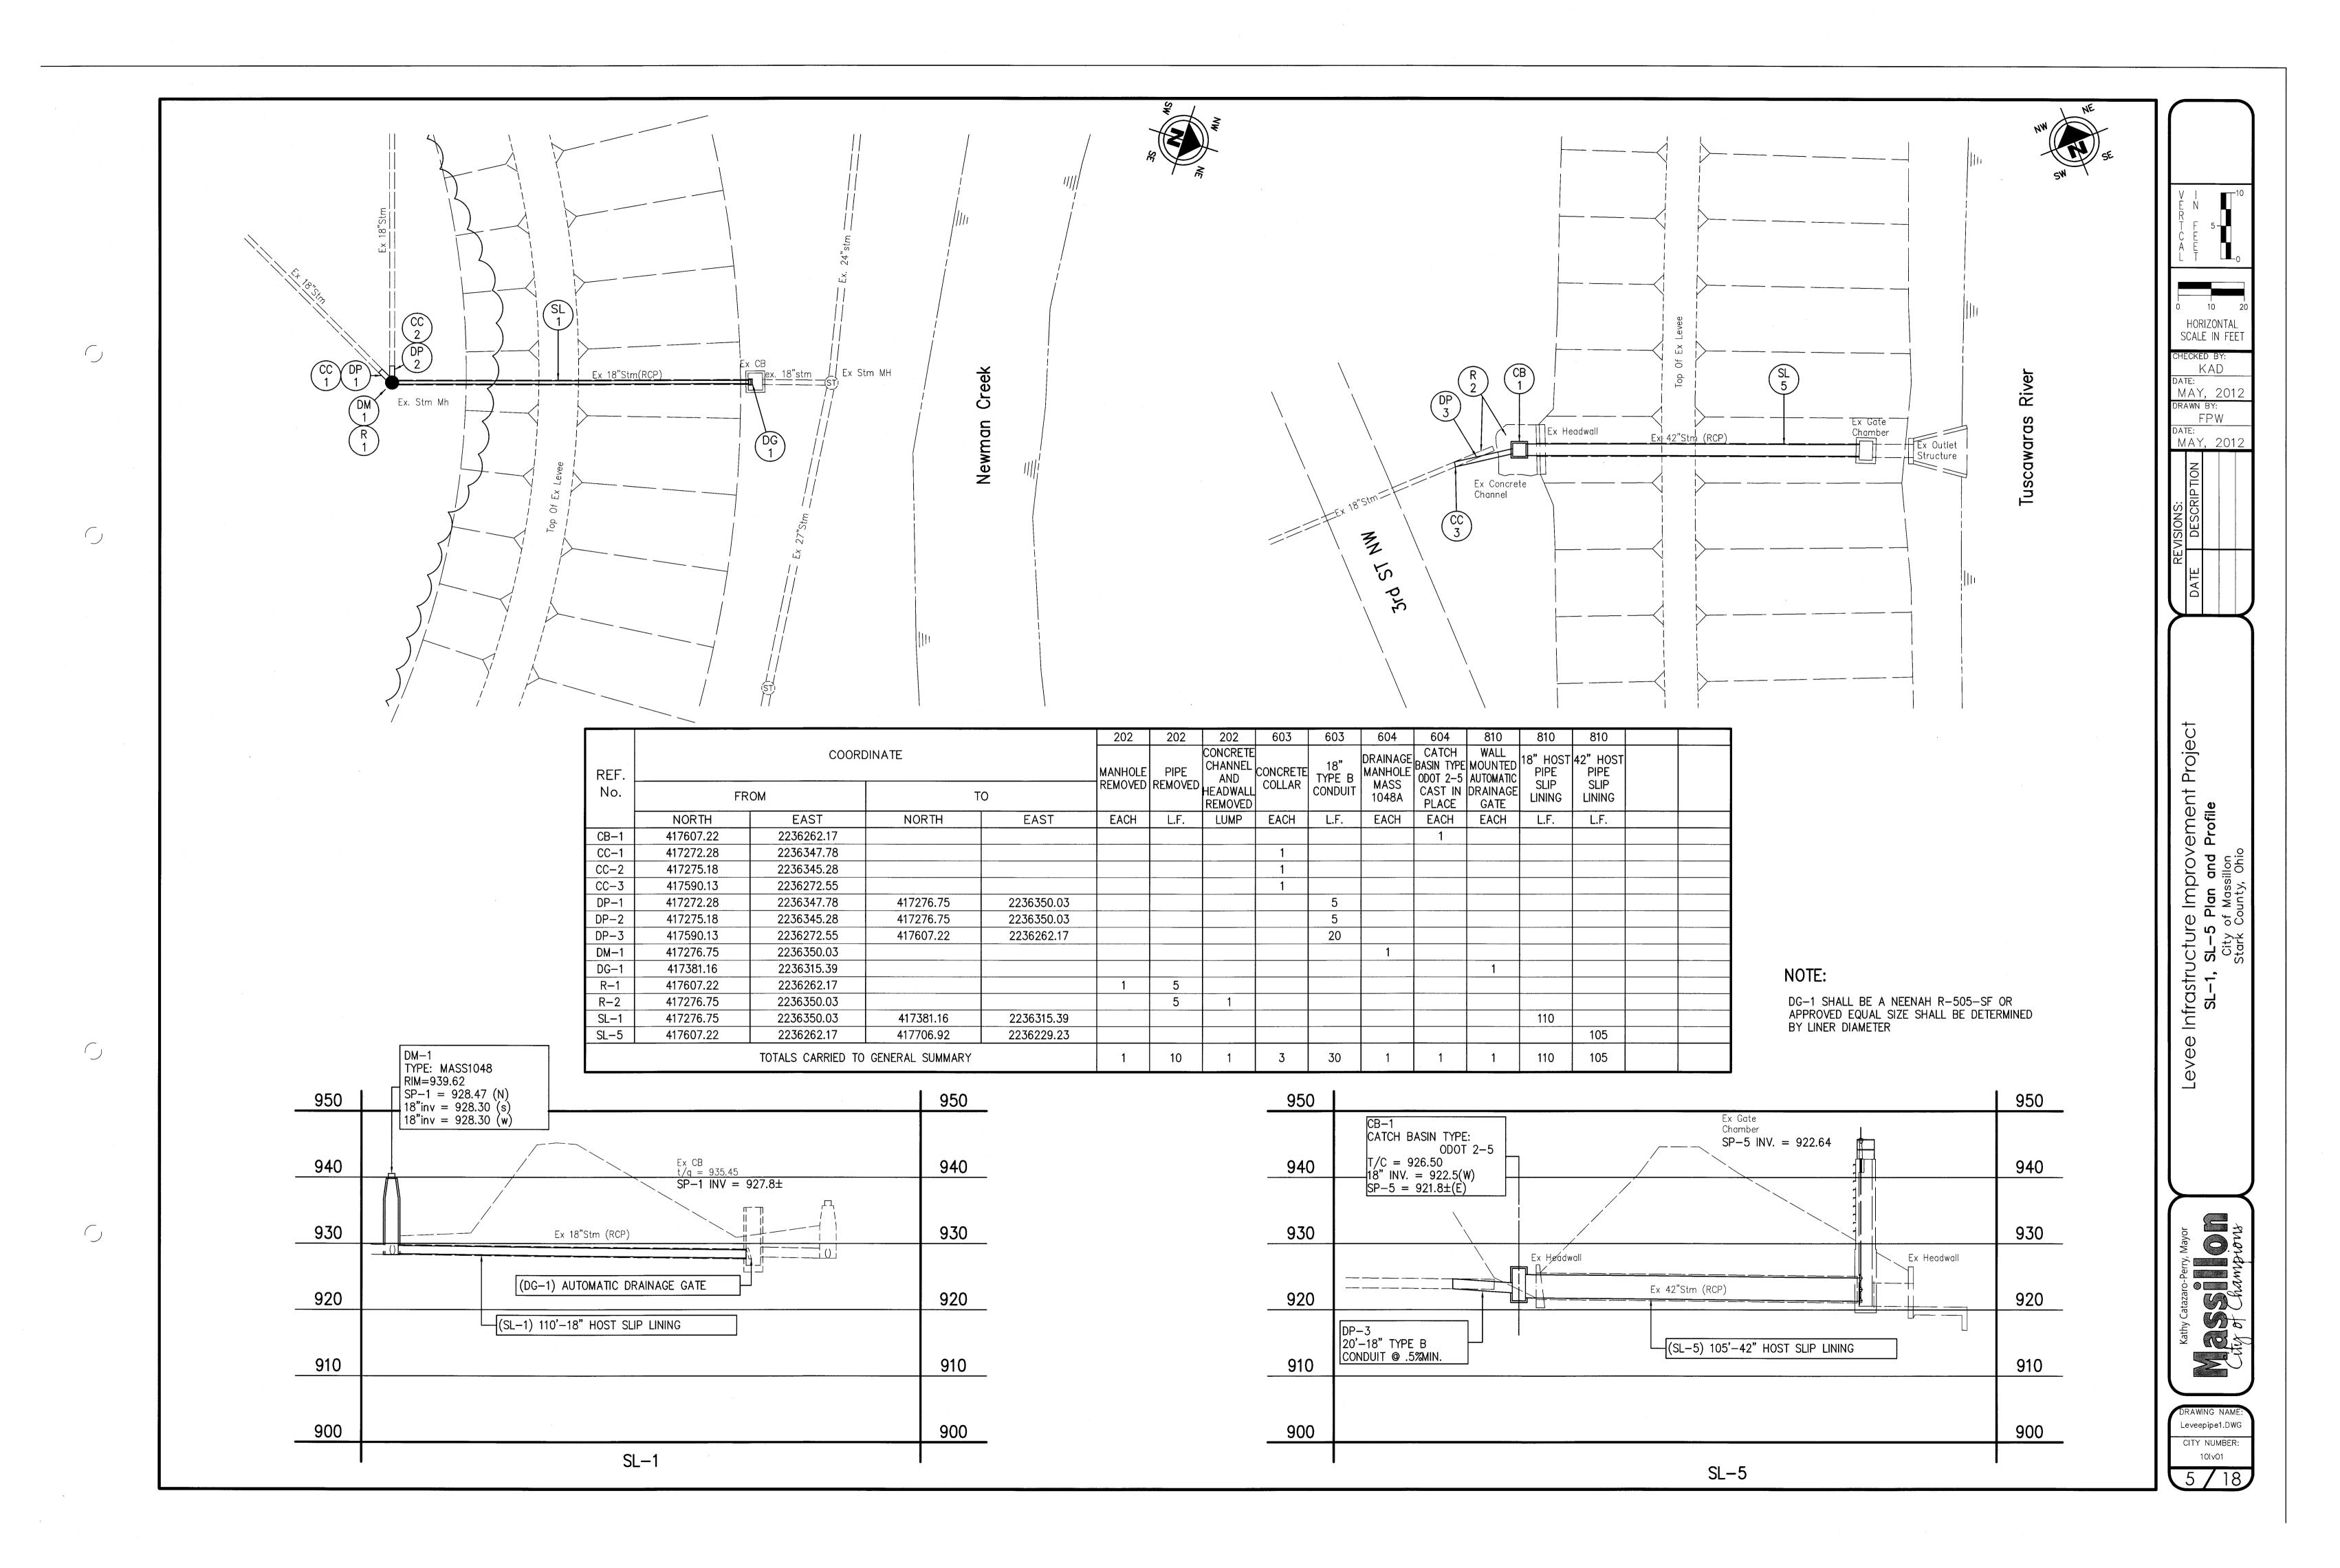


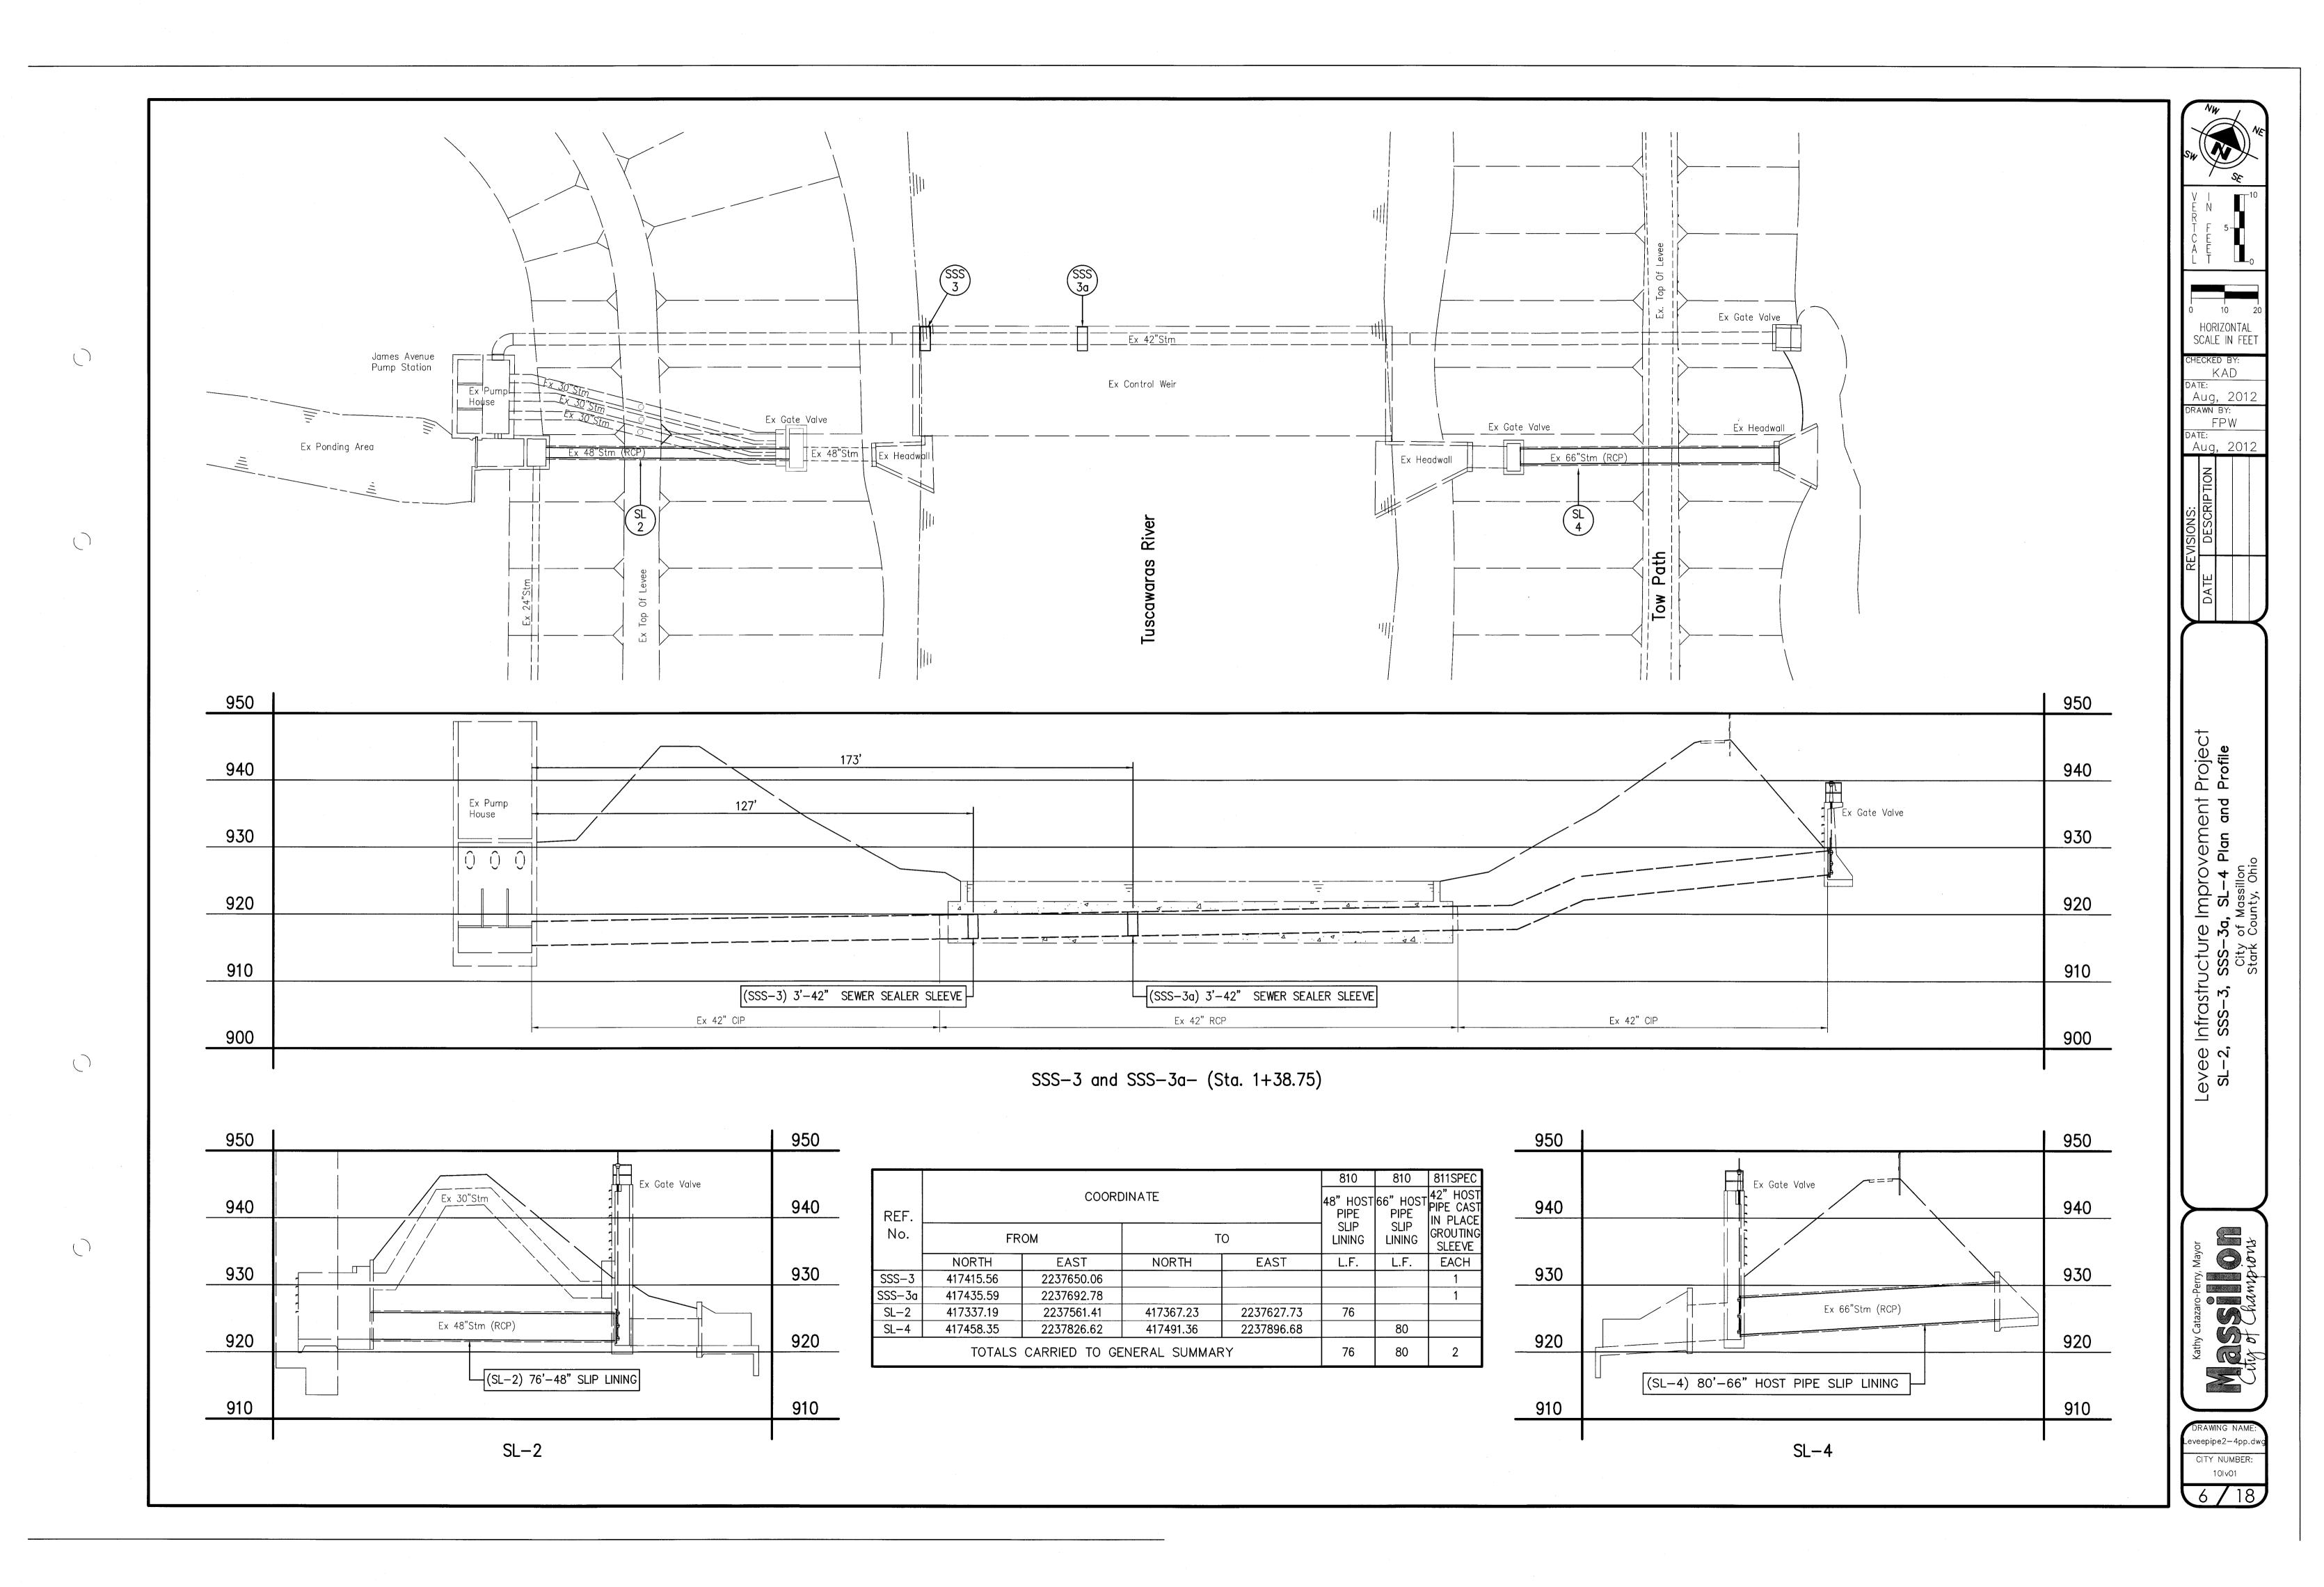


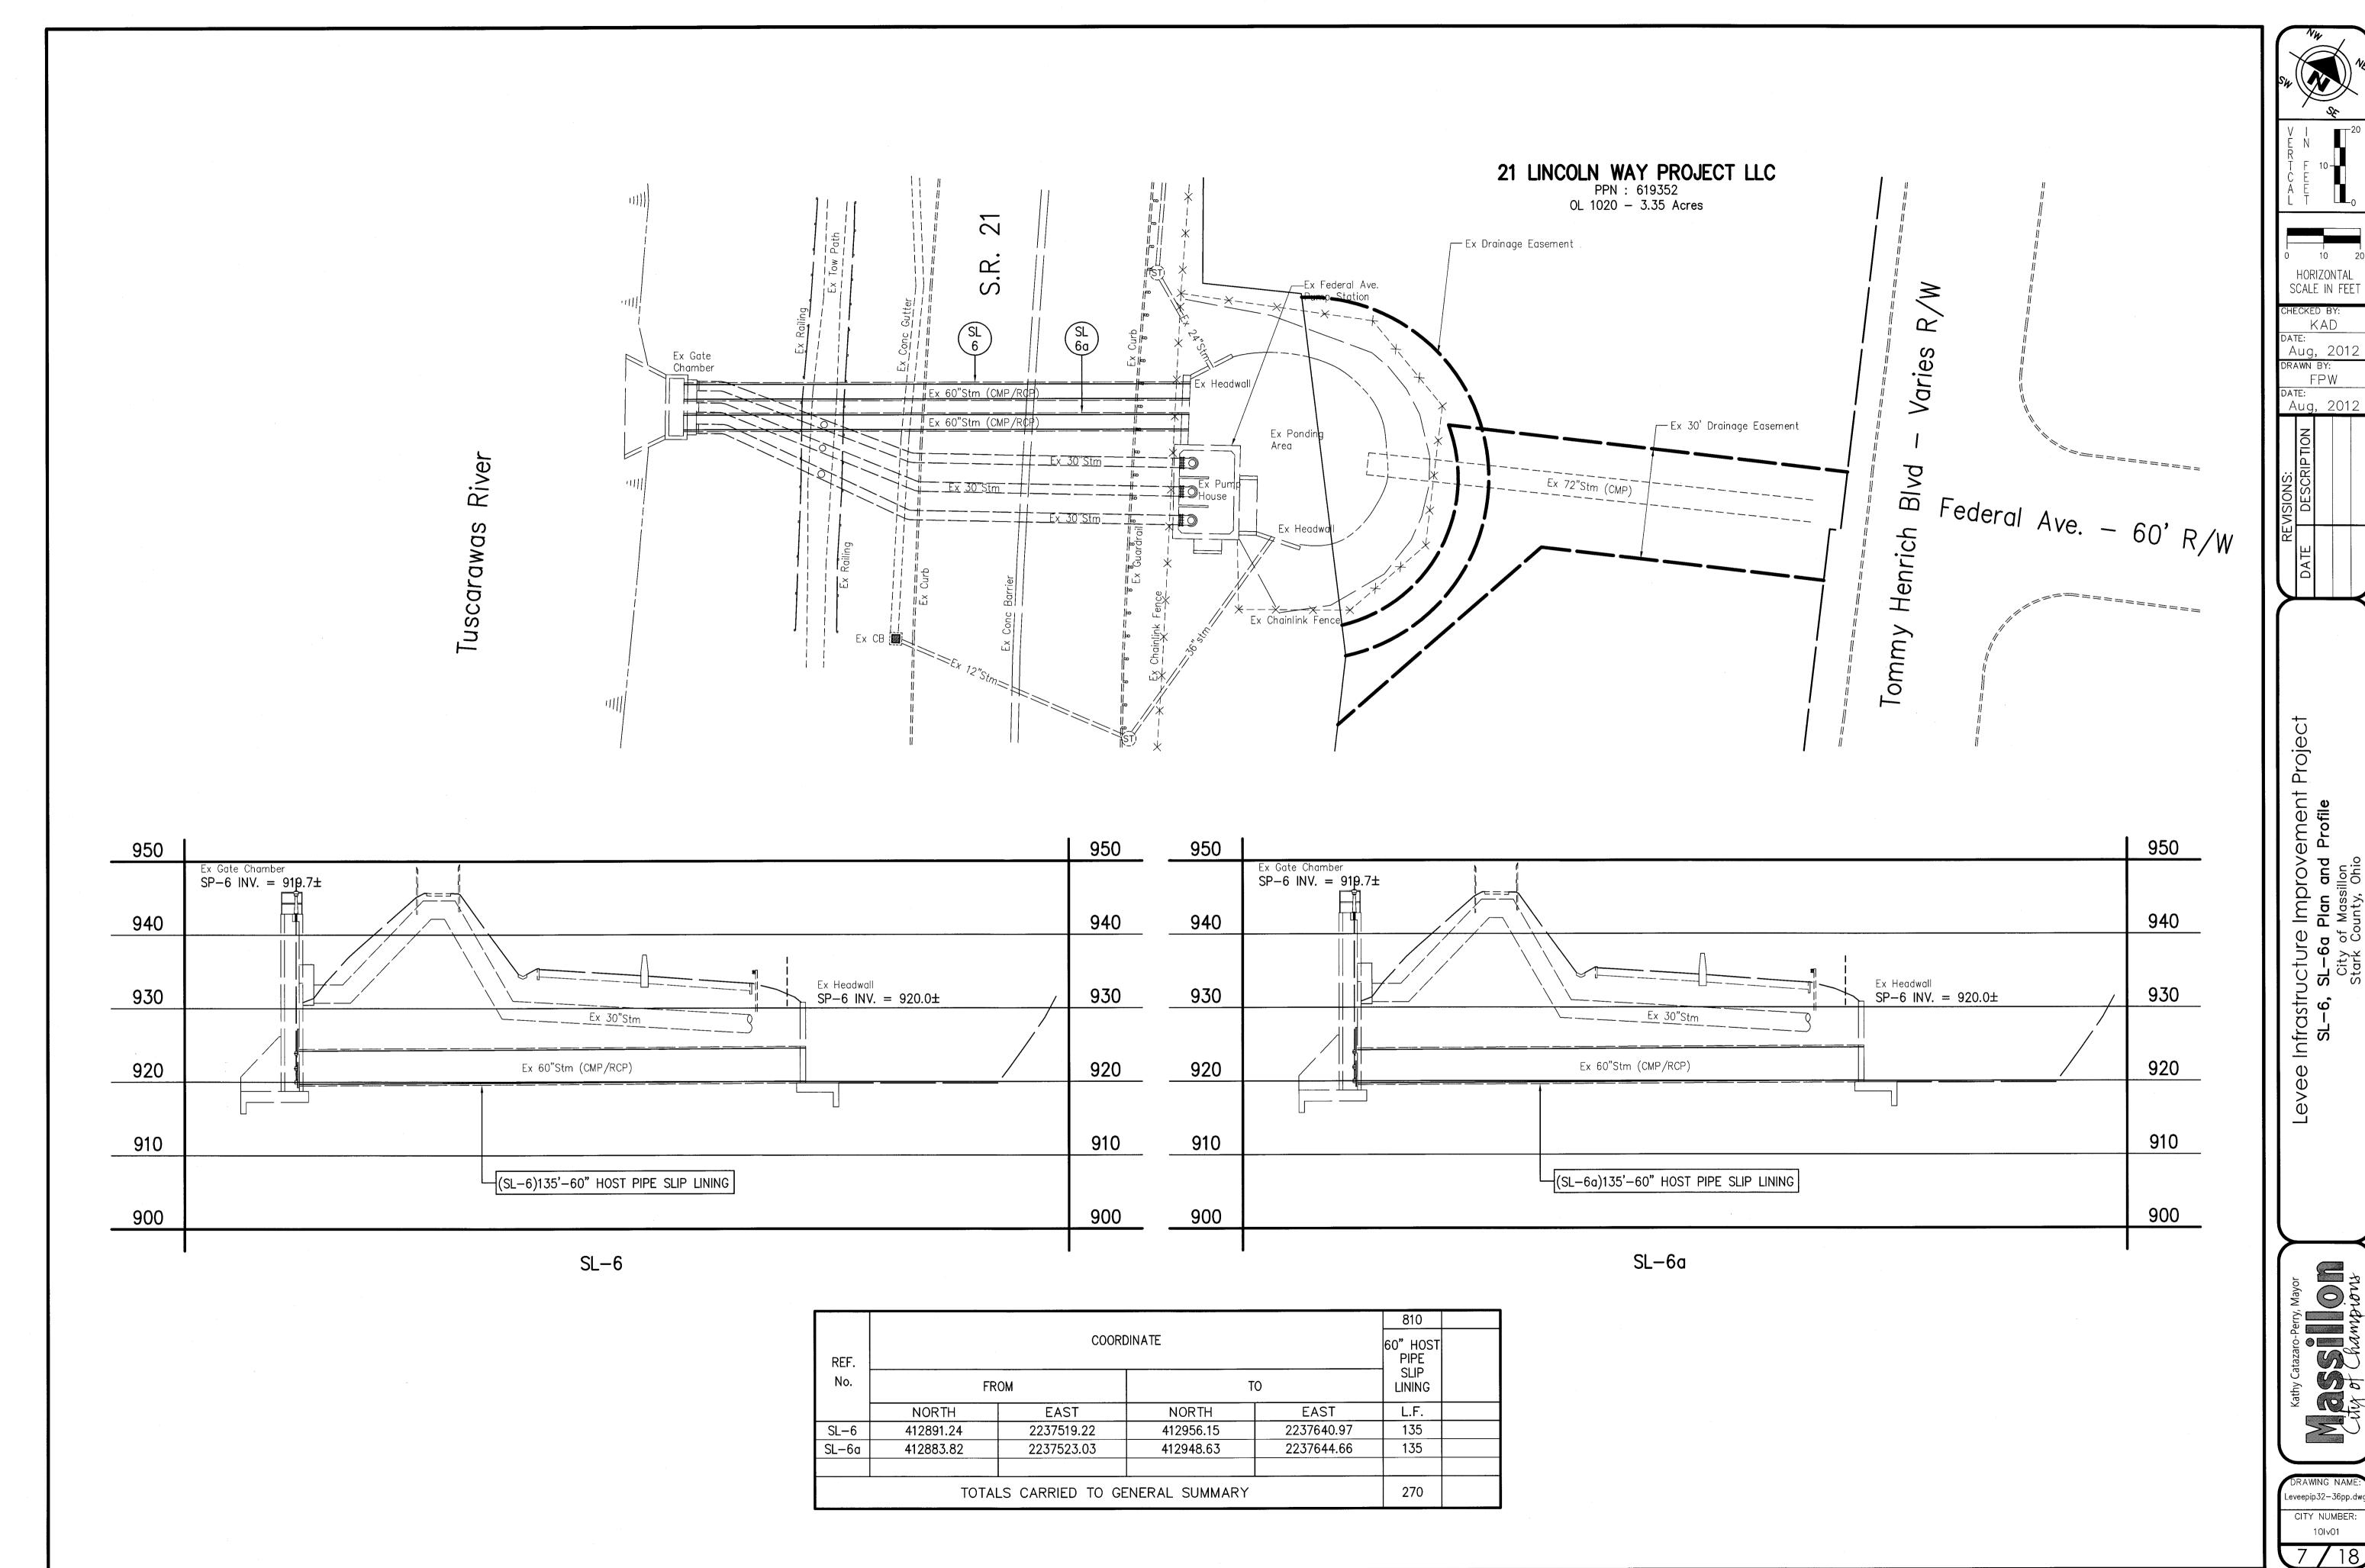

SCALE IN FEET FPW

Leveepip32-36pp.dw CITY NUMBER:

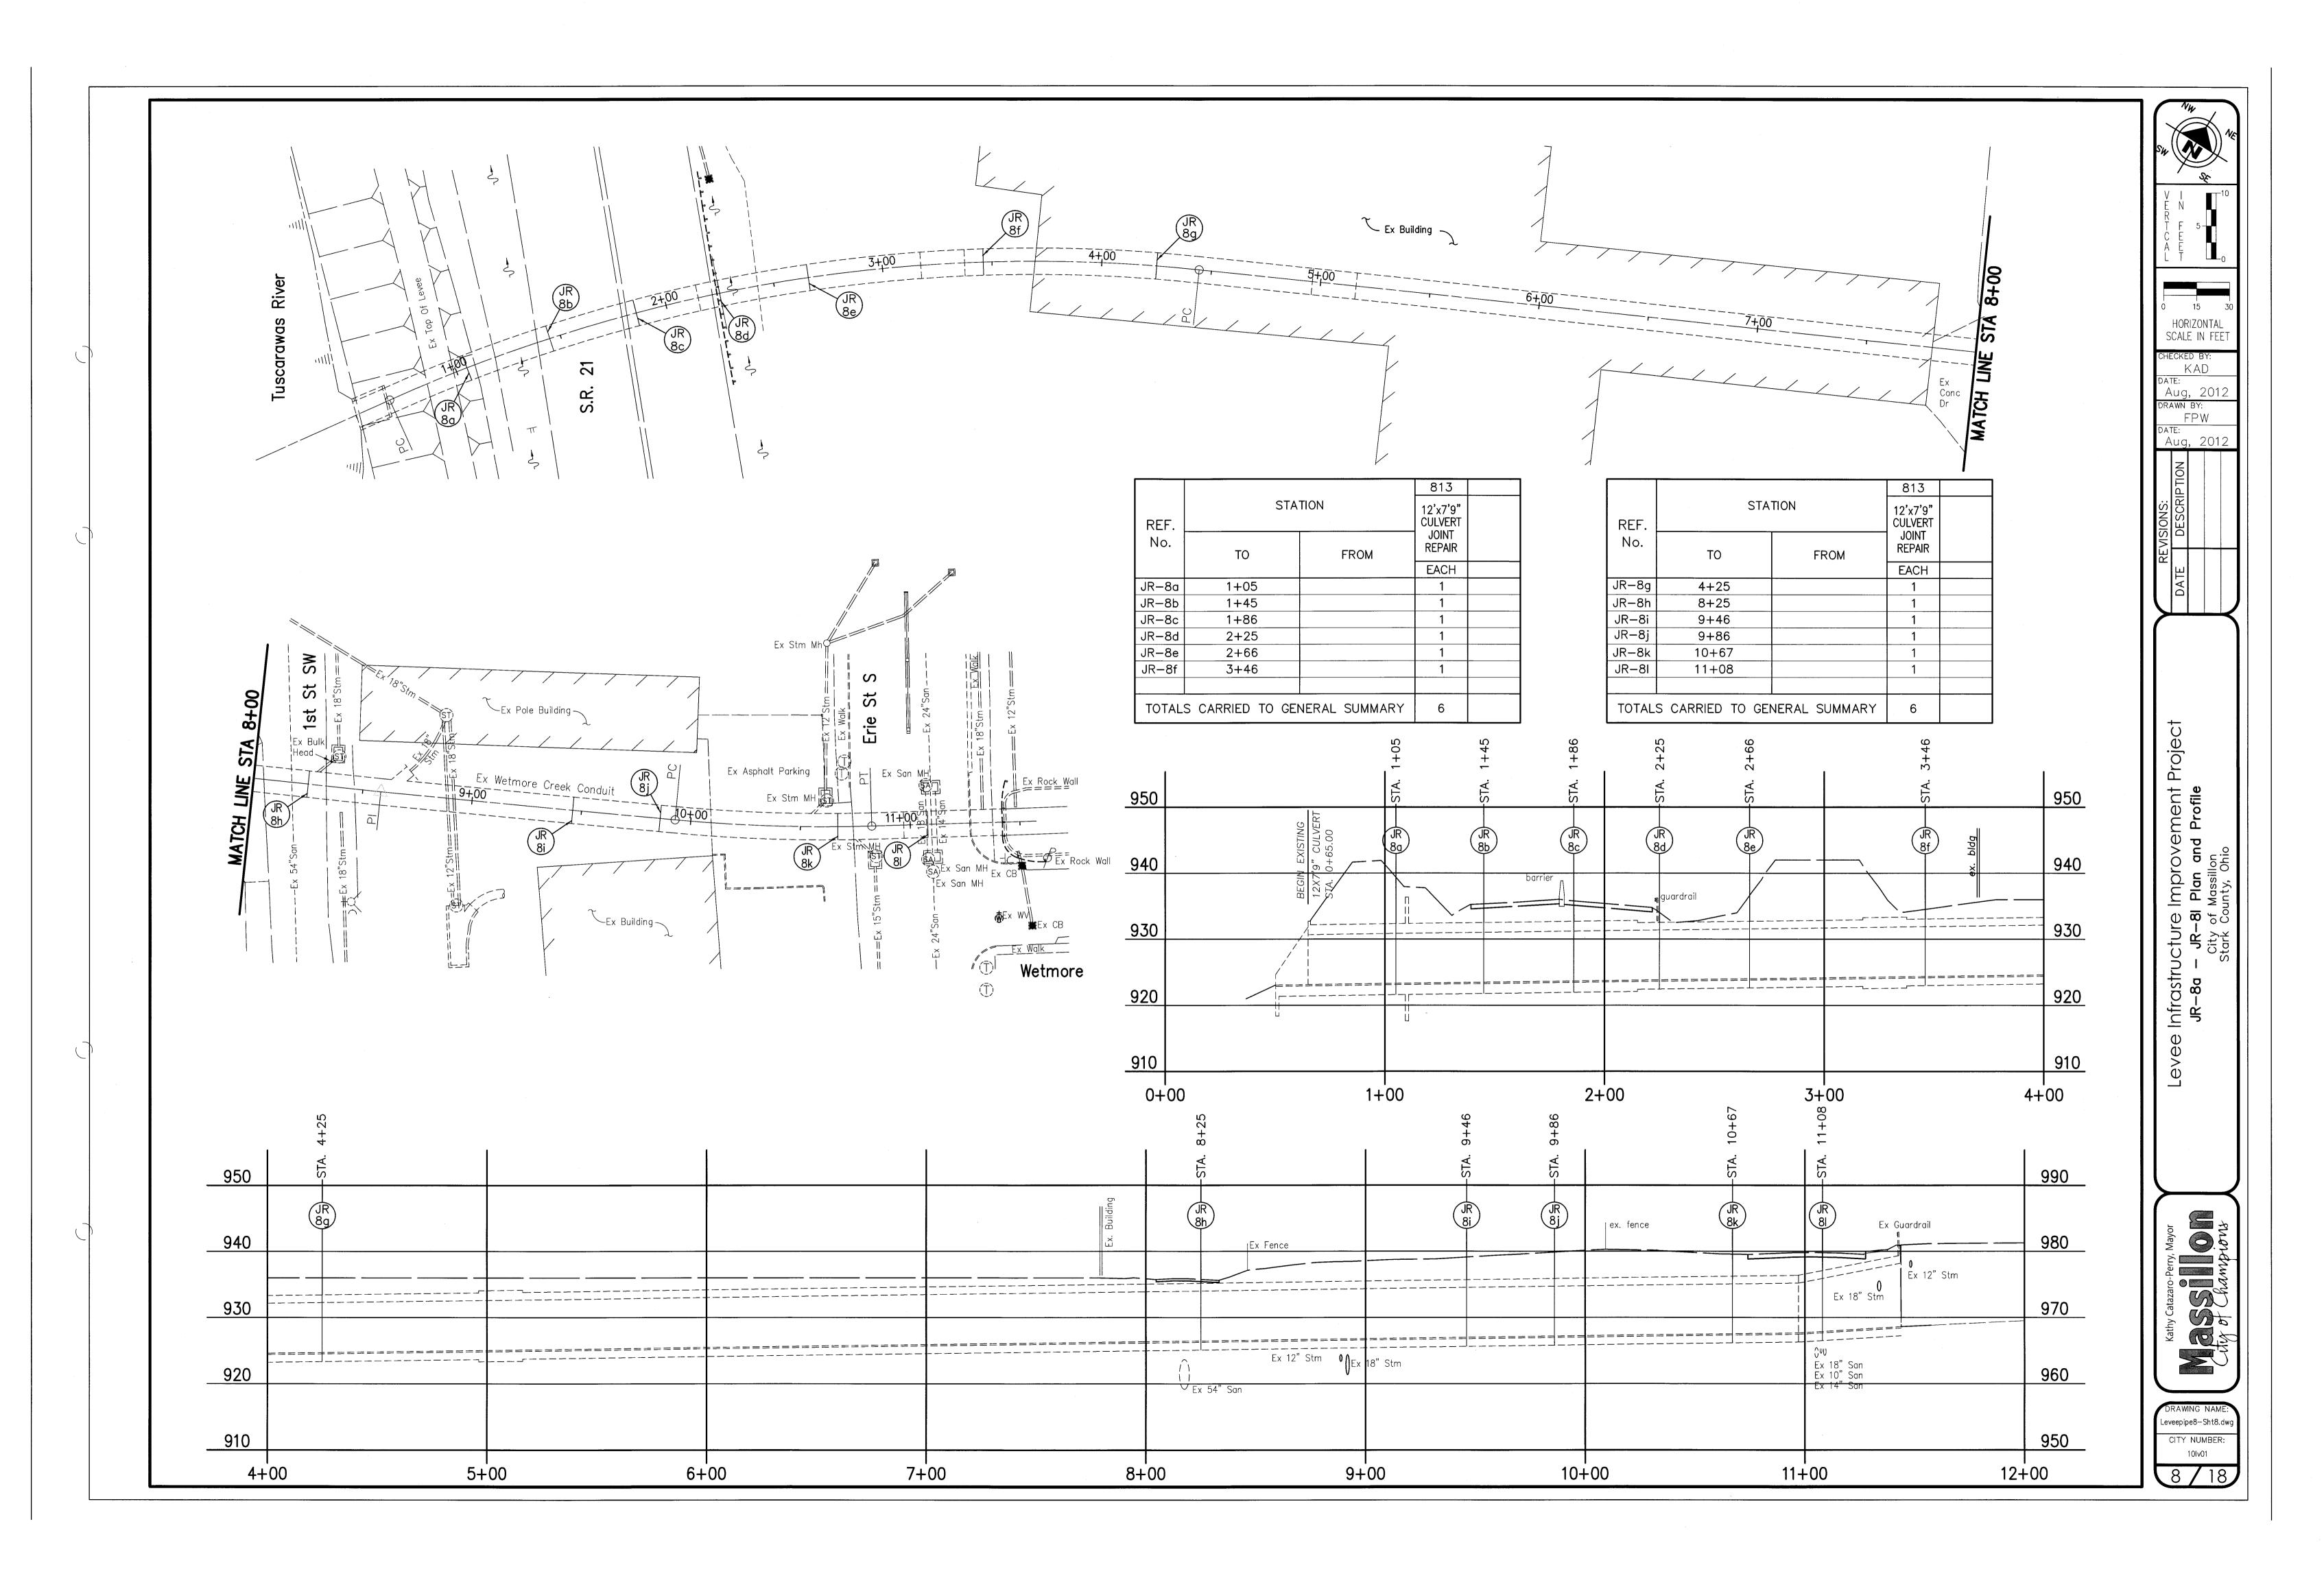


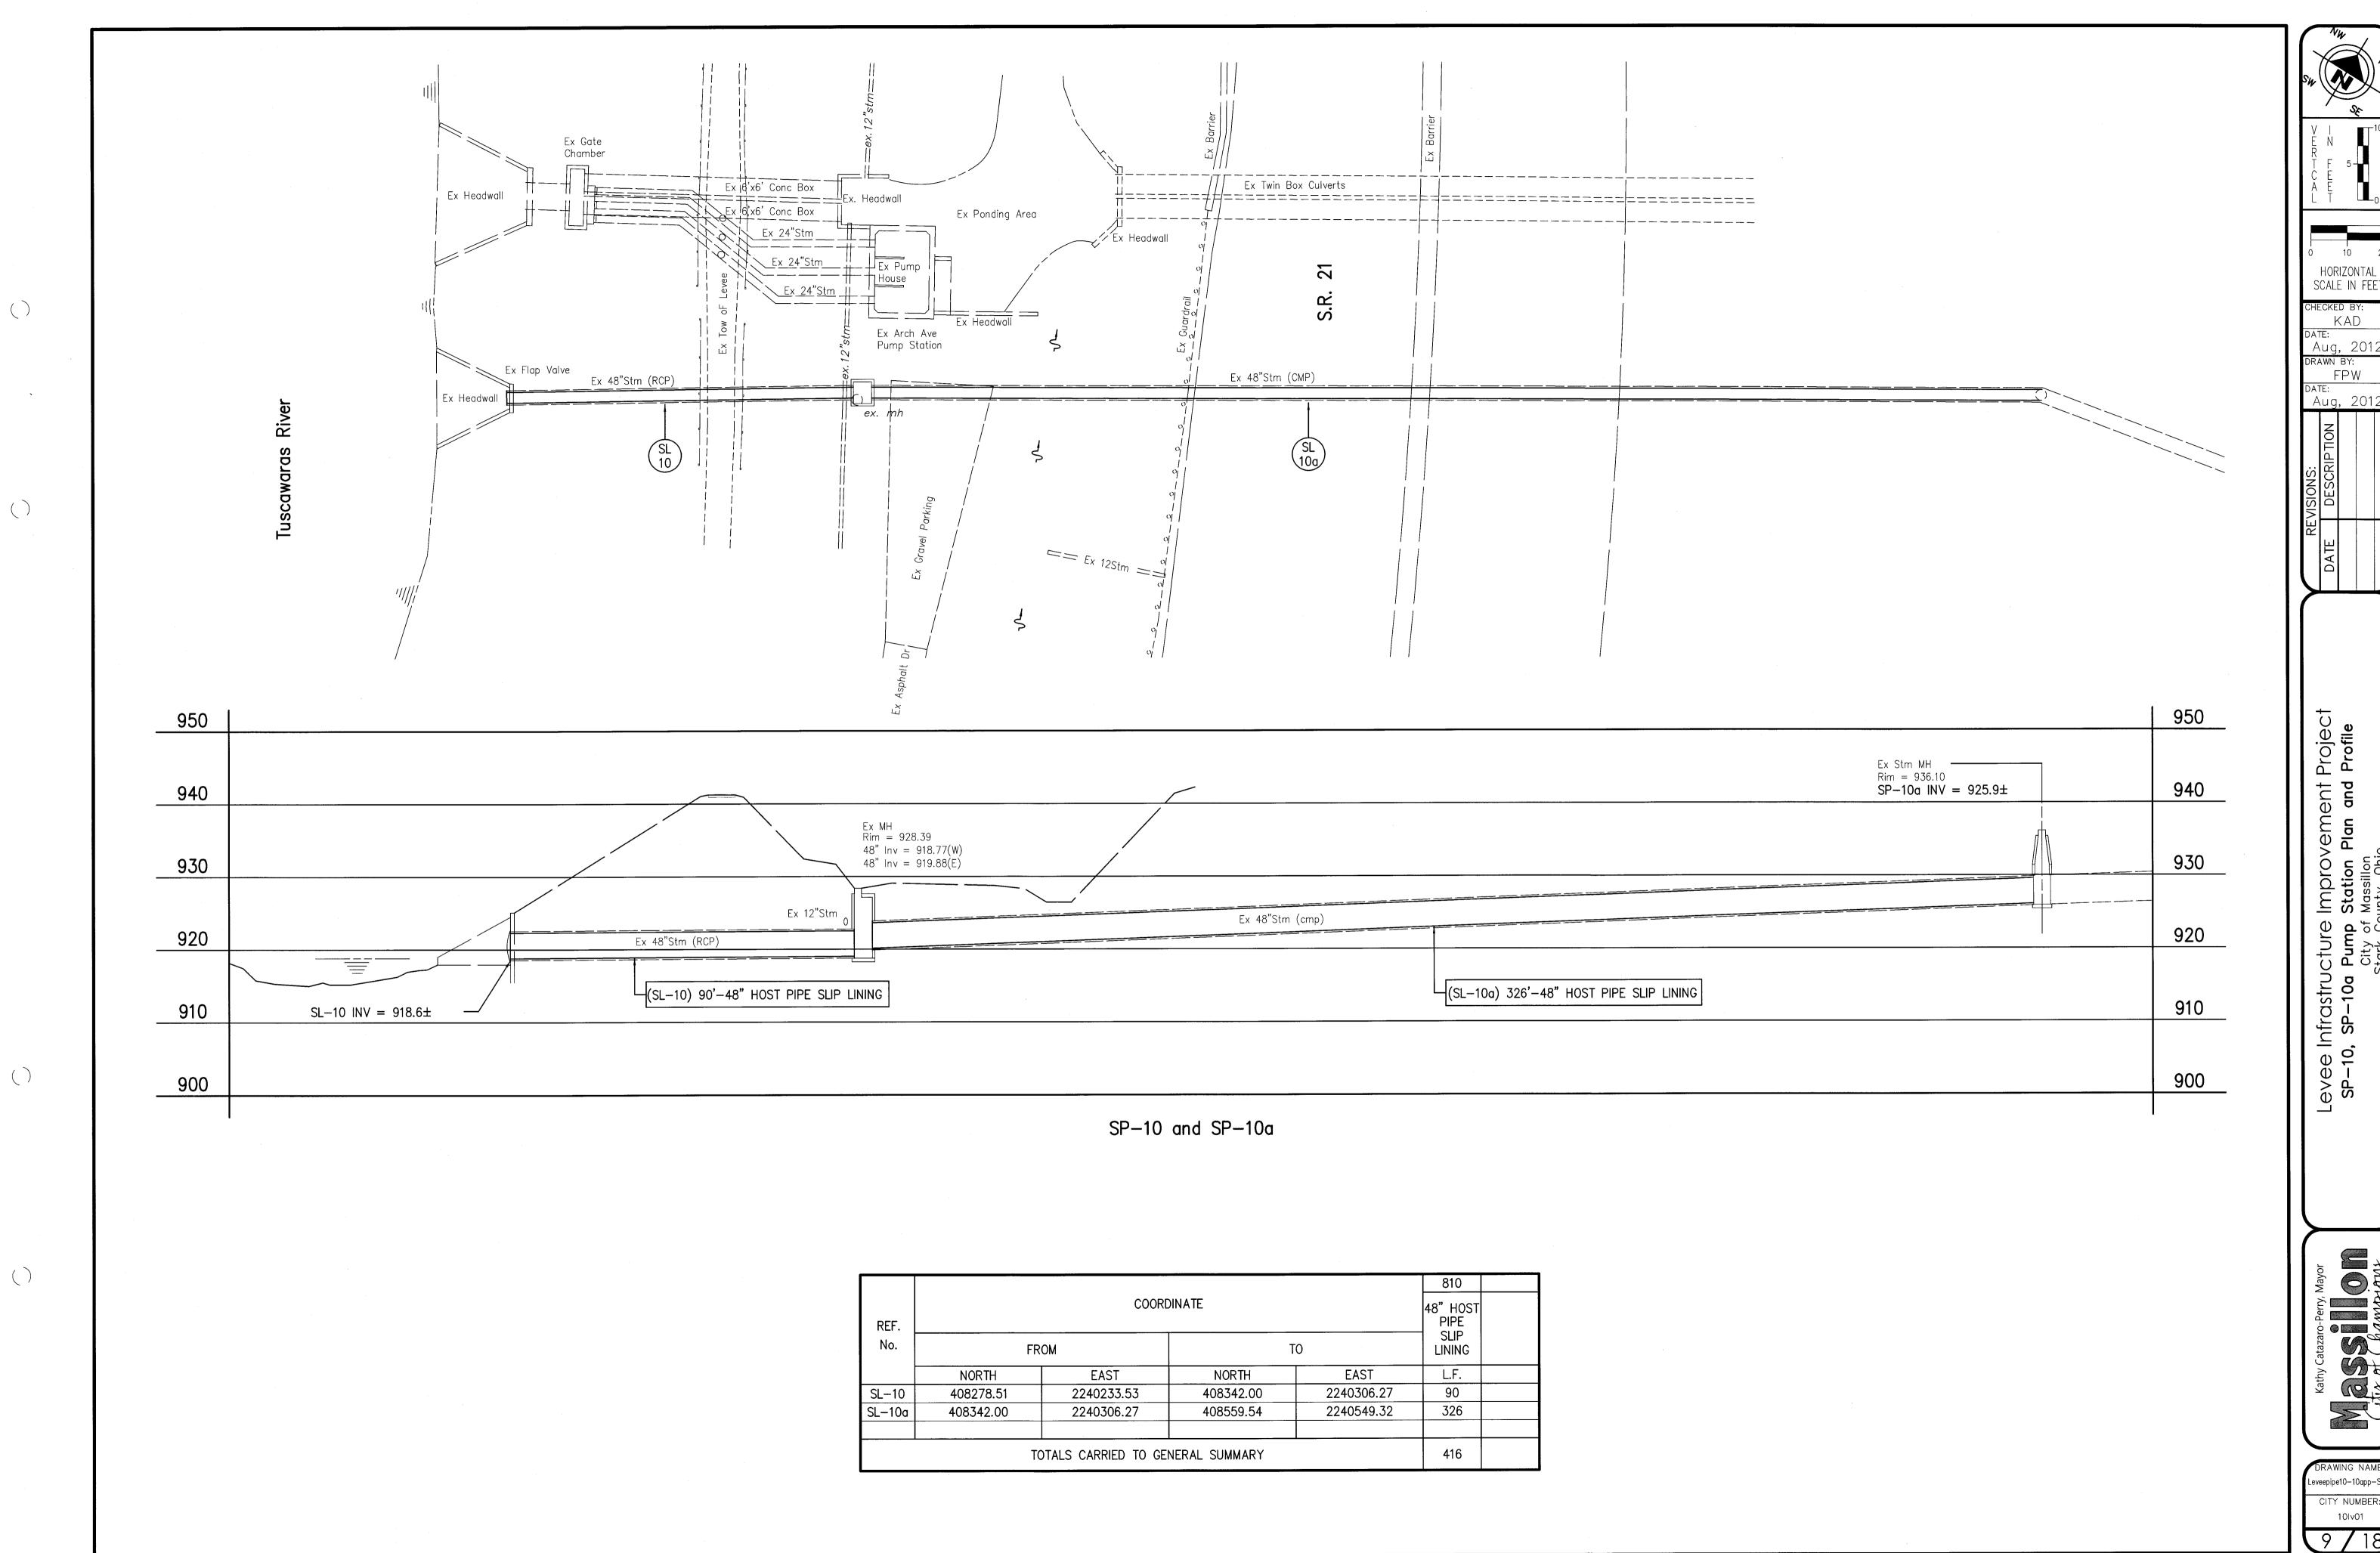

Levee Infrastructure Improven SP-10, SP-10a Pump Station Plar

Kathy Catazaro-Perry, Mayor

Leveepipe10-10app-Sh CITY NUMBER:

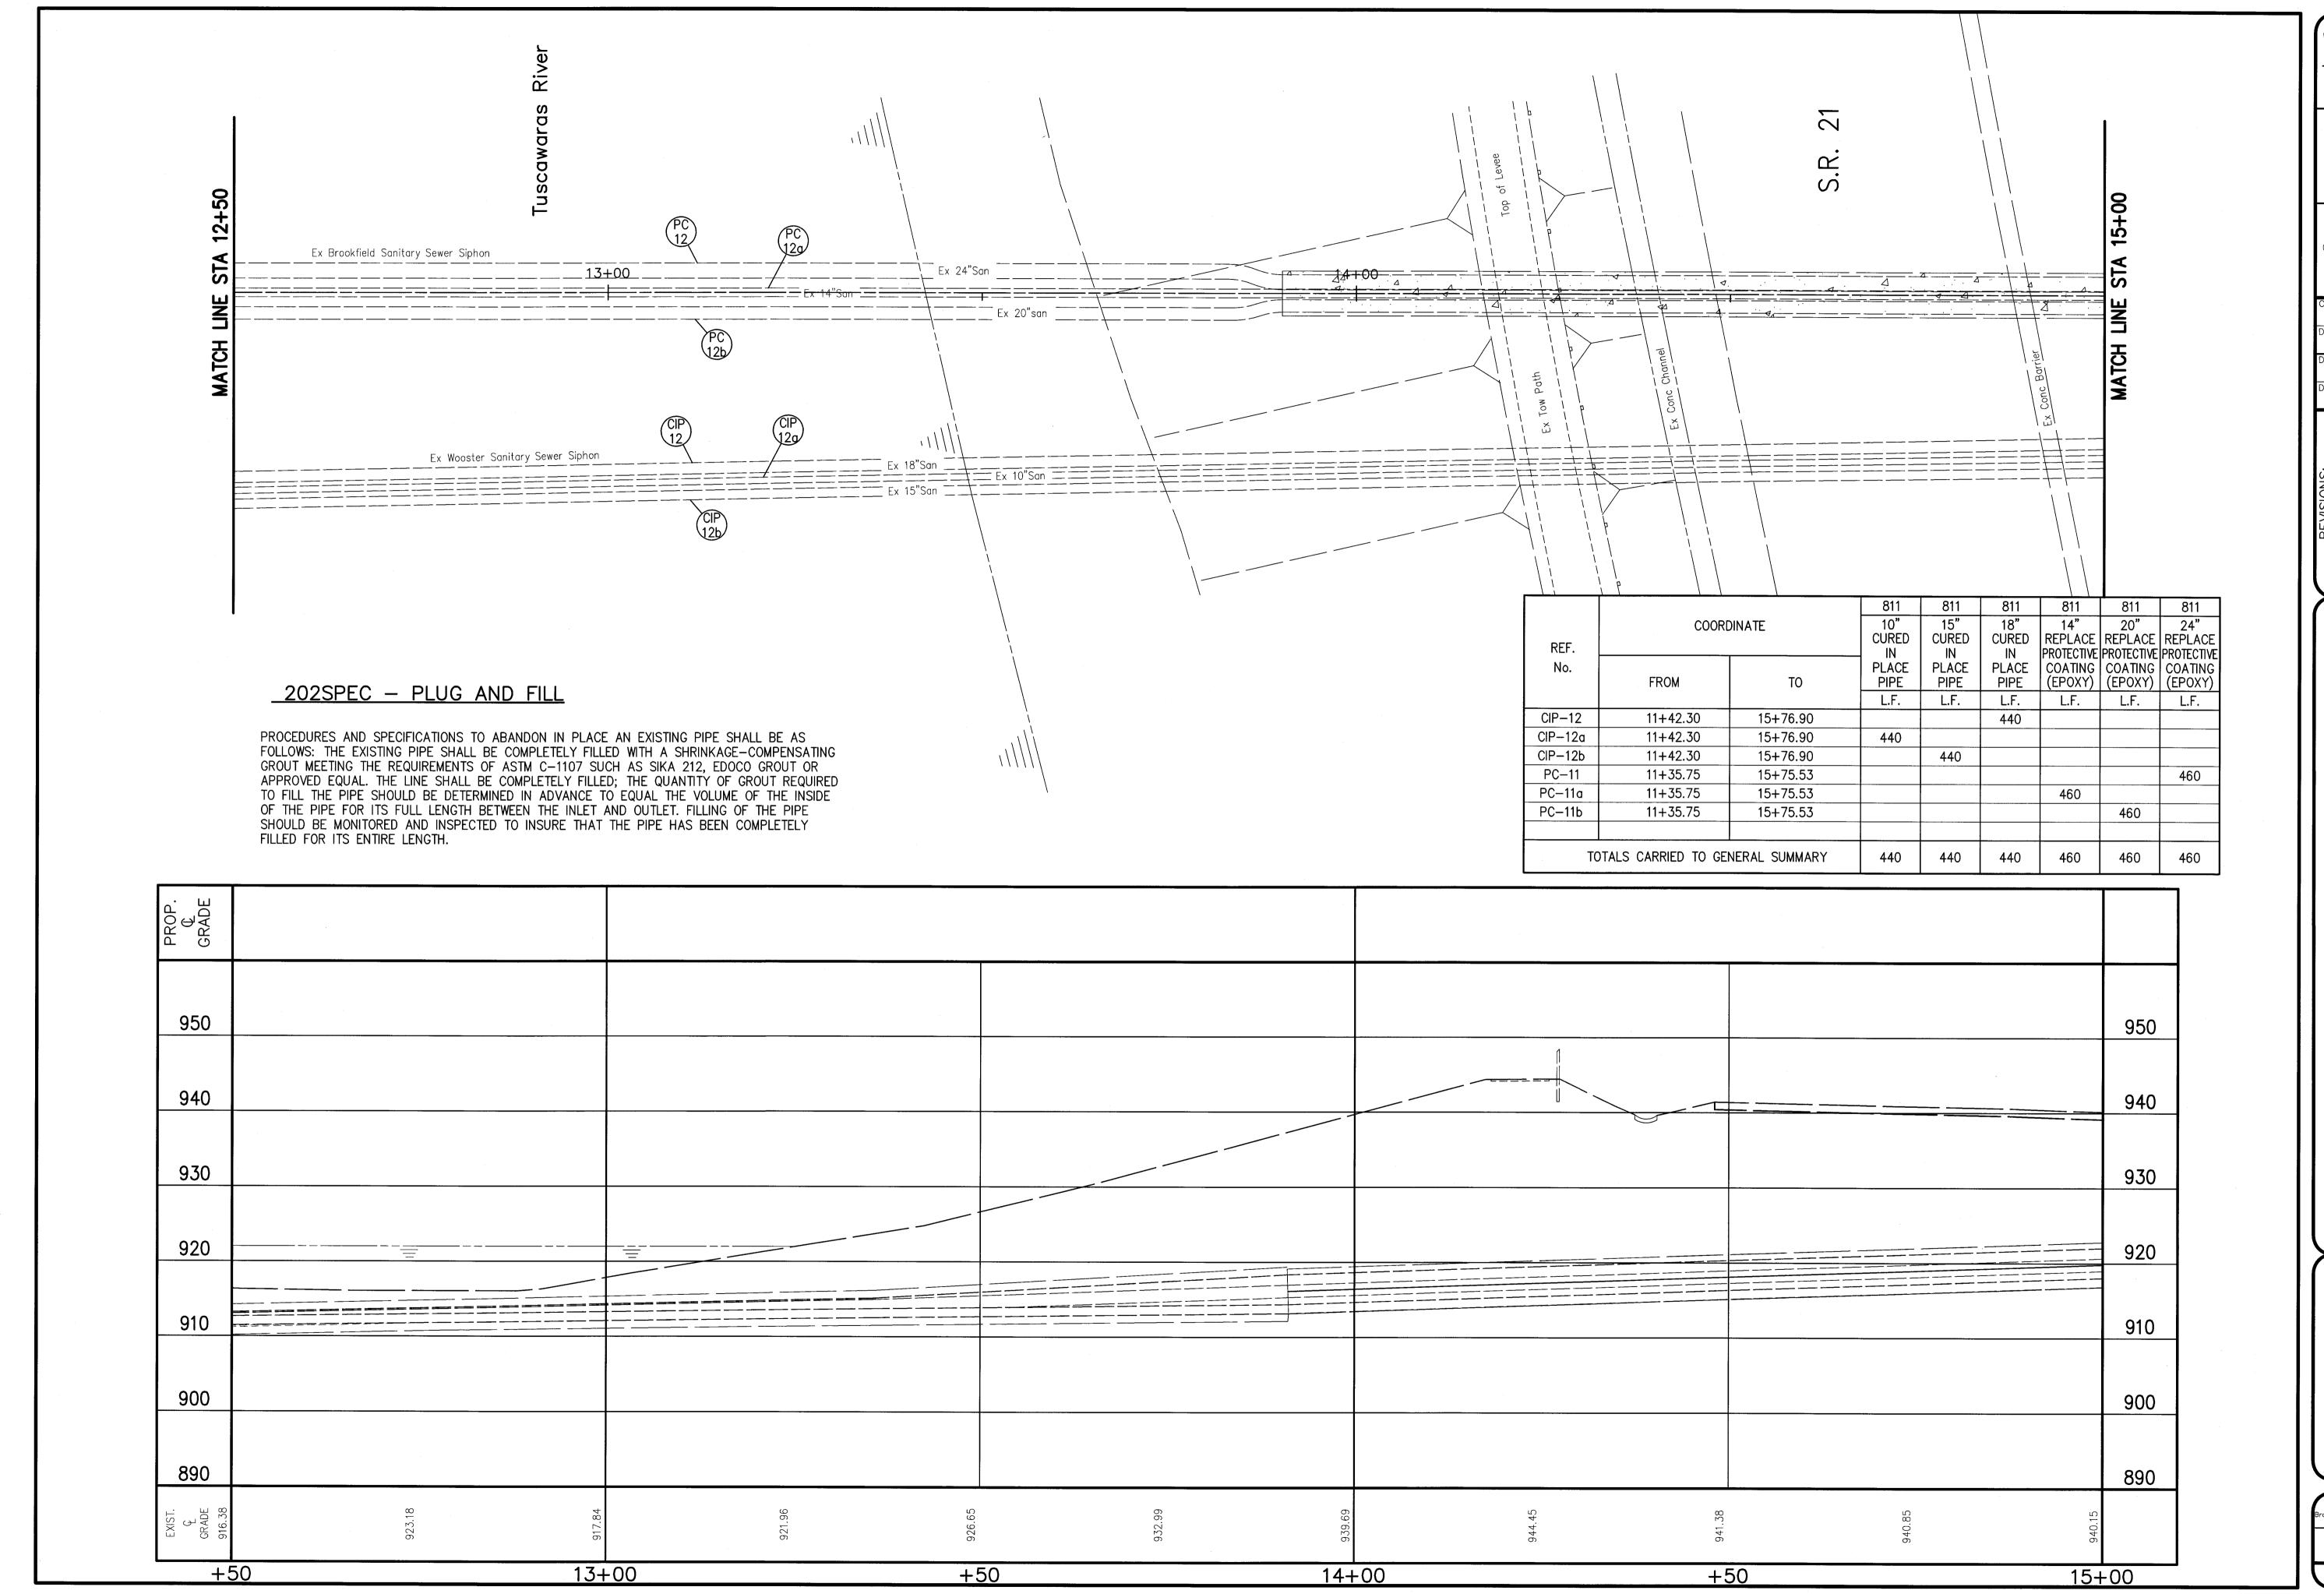

Levee Infrastructure Improvement Project


Plan and Profile Sta. 12+50 to Sta. 15+00

City of Massillon
Stark County, Ohio

Kathy Catazaro-Perry, Mayor

Kathy Catazaro-Perry, Mayor


DRAWING NAME:
BrookfieldSiphonPP2-Sht11
CITY NUMBER:
10Iv01

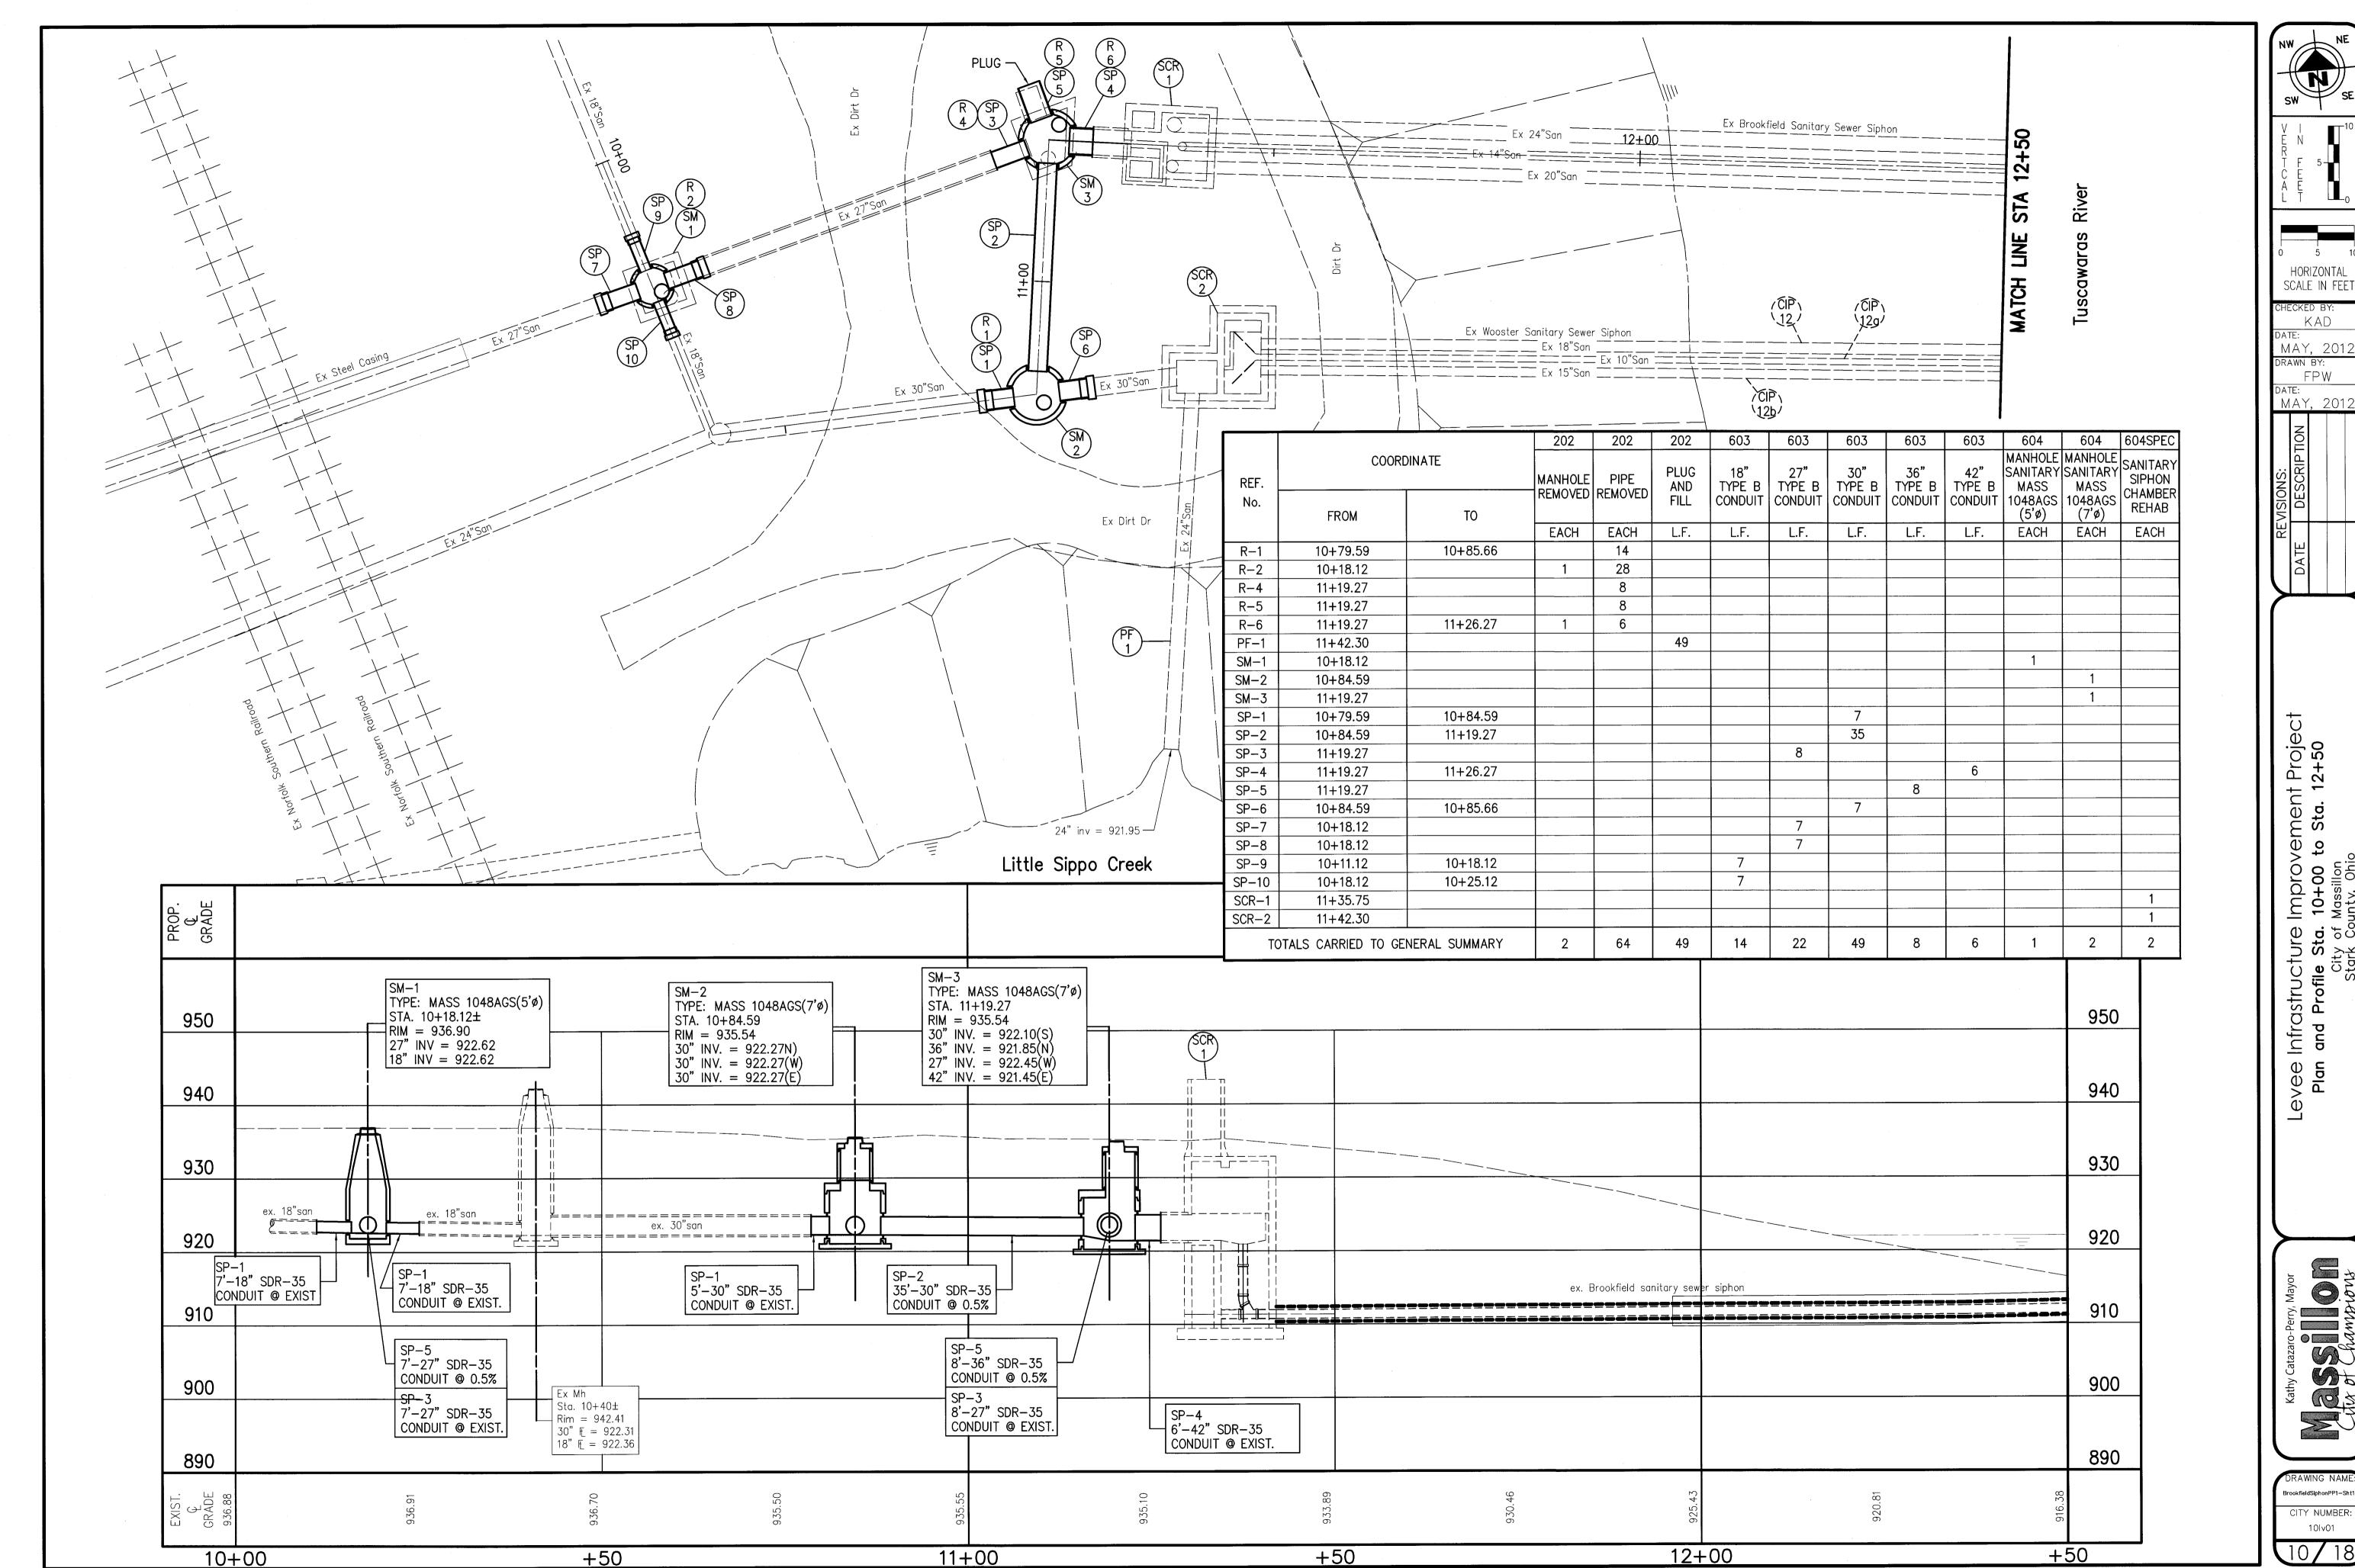



Levee Infrastructure Improveme Plan and Profile Sta. 10+00 to St City of Massillon Stark County, Ohio


Emprons atazaro-h State of the state


BrookfieldSiphonPP1-Sht1 CITY NUMBER: 101v01

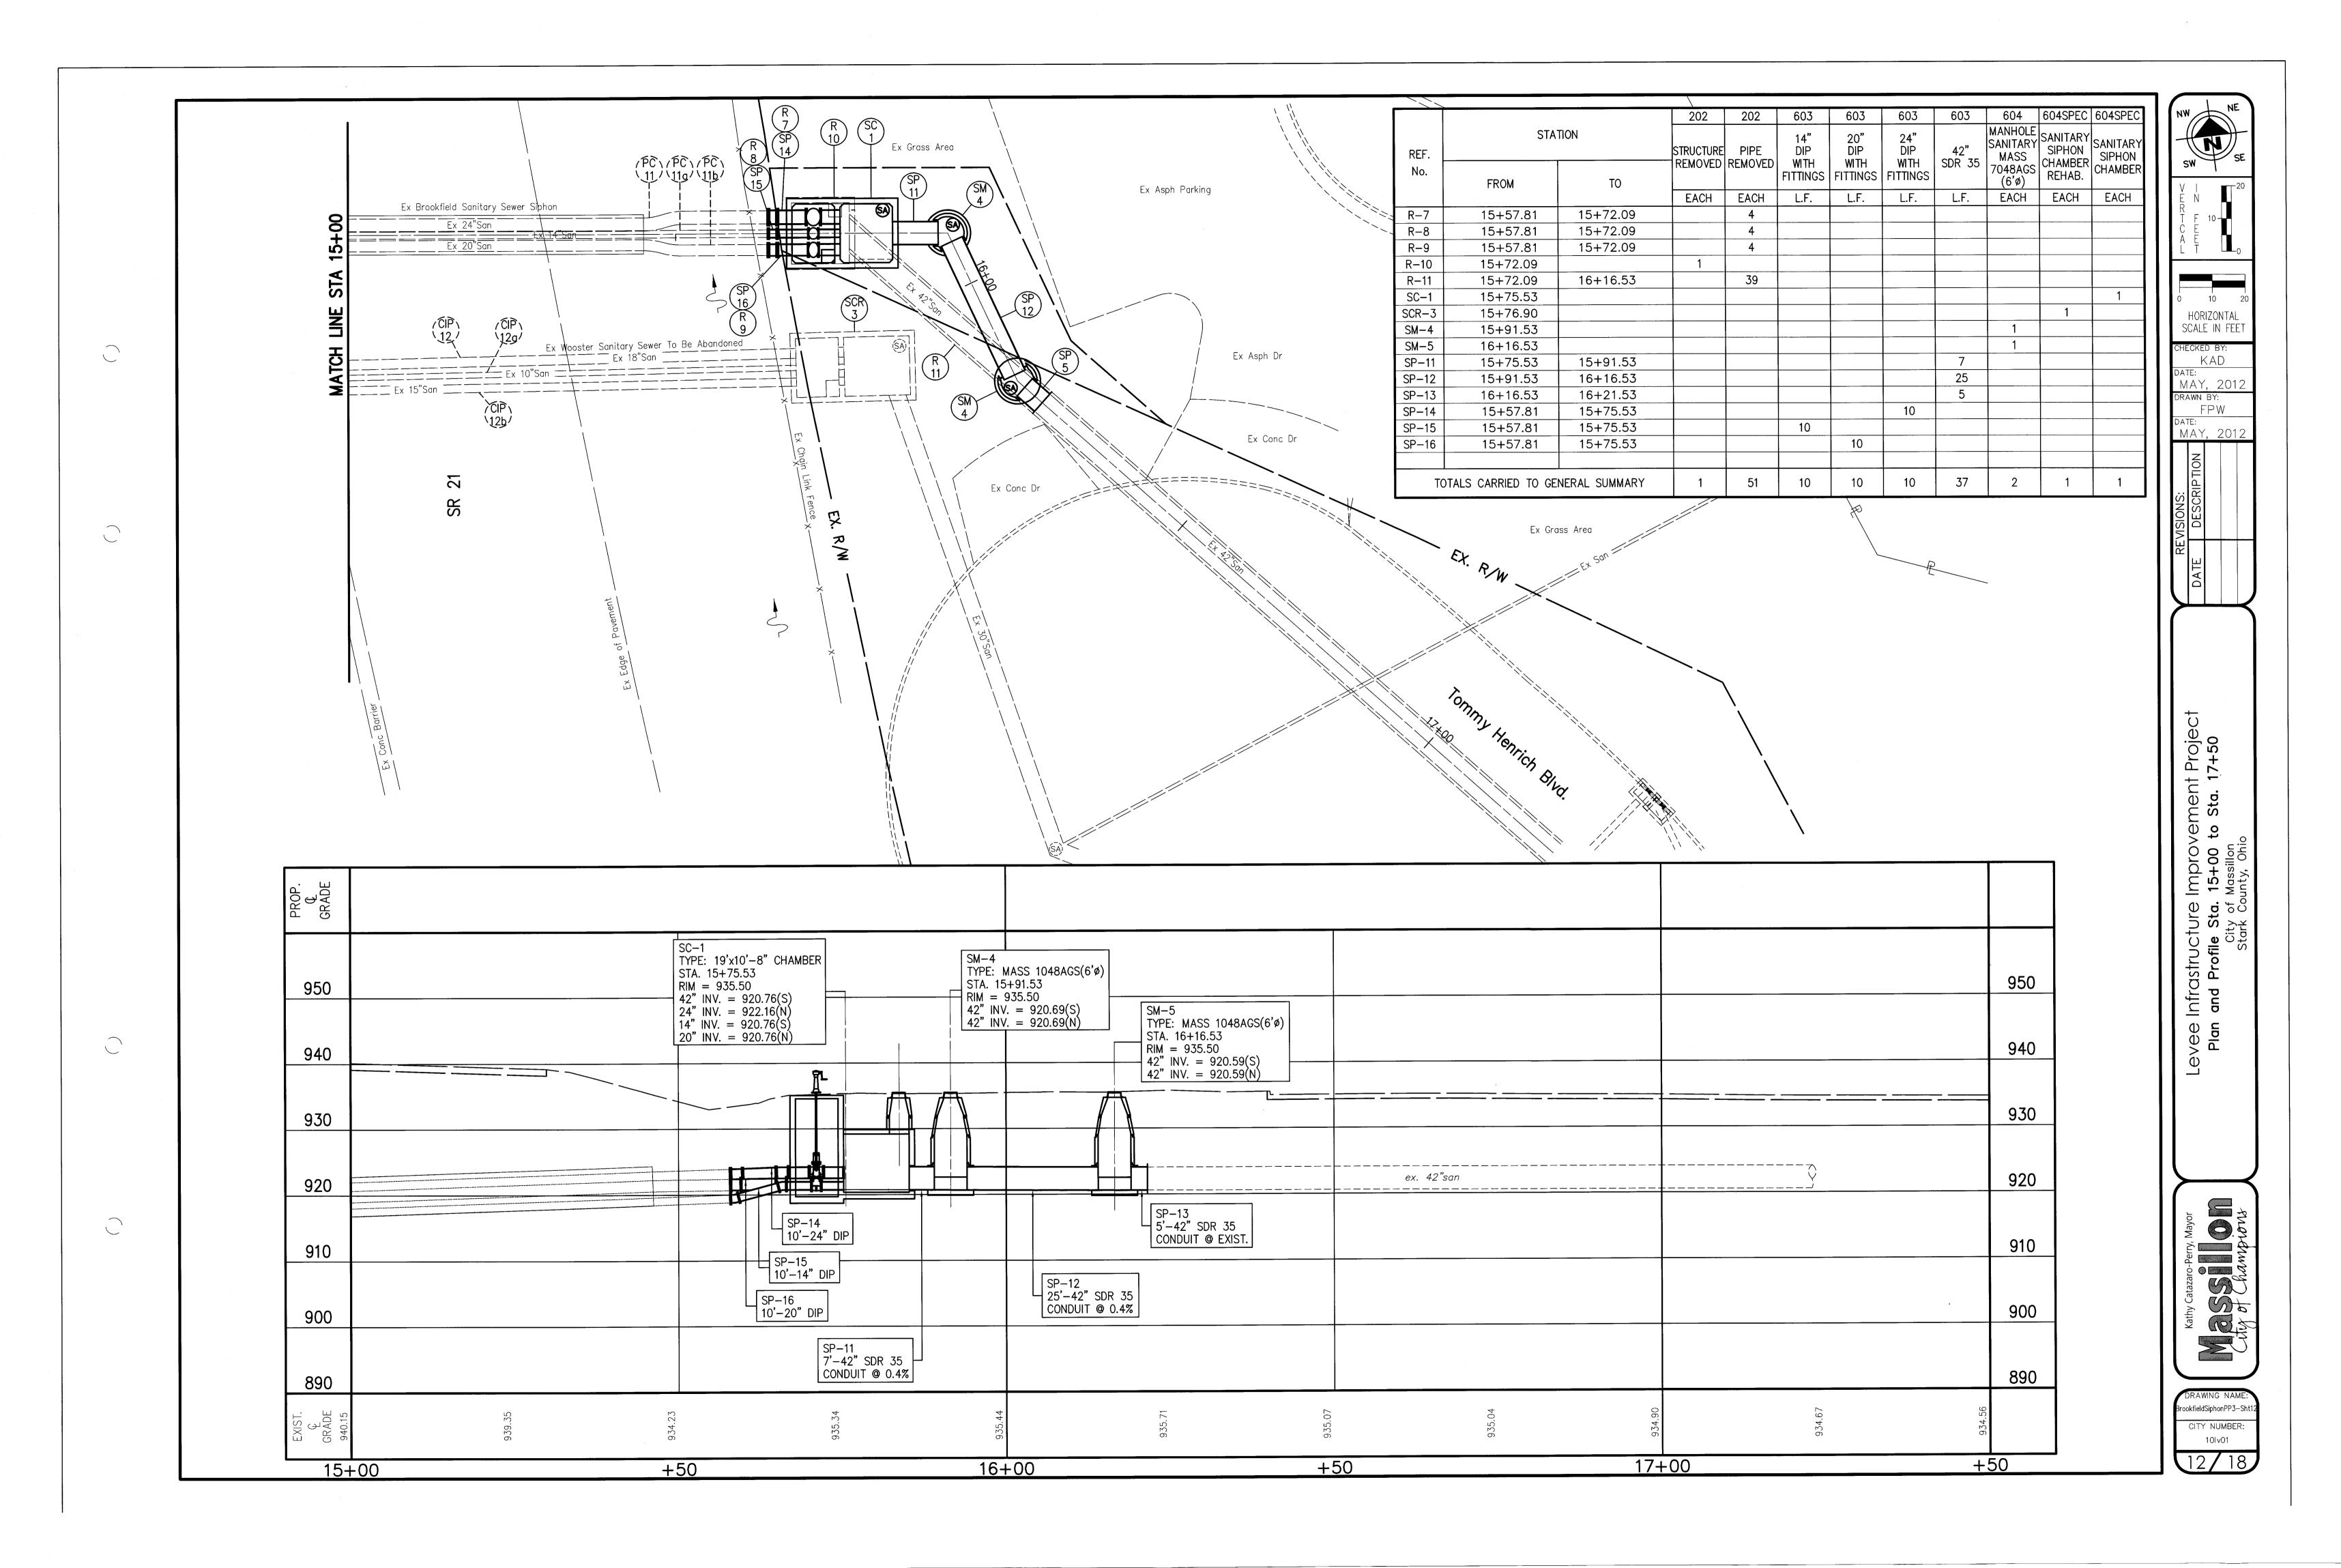

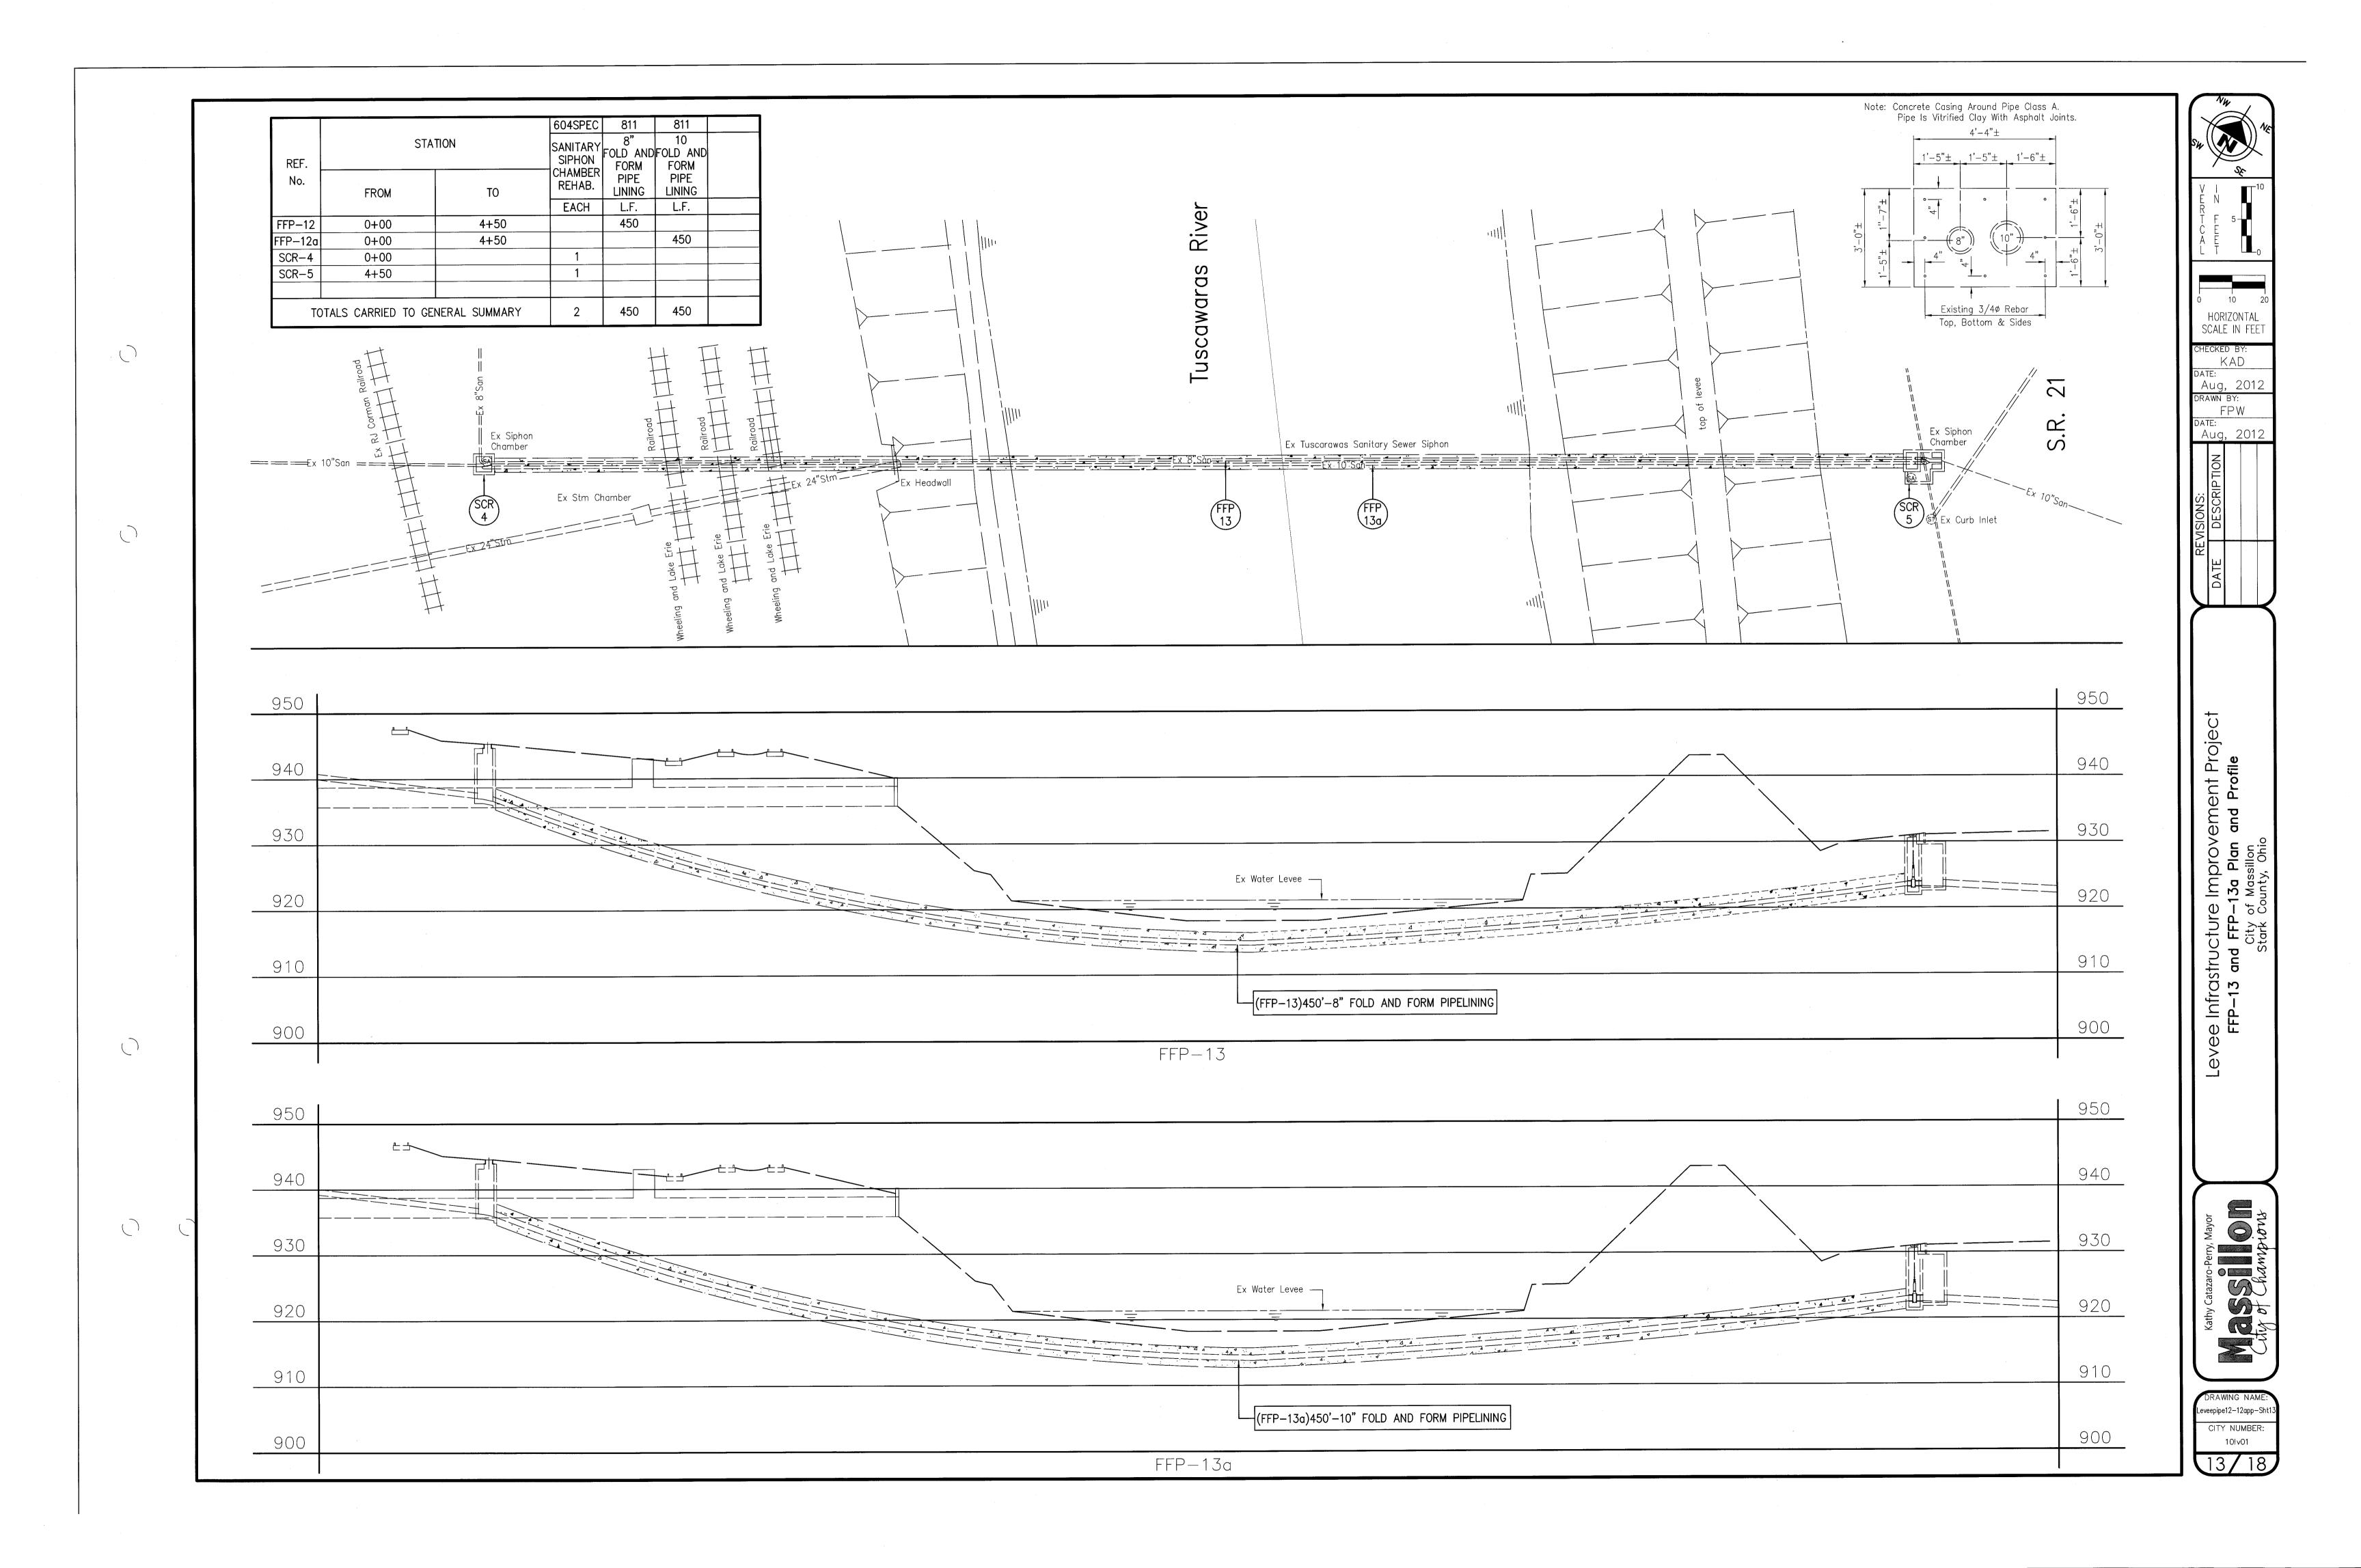

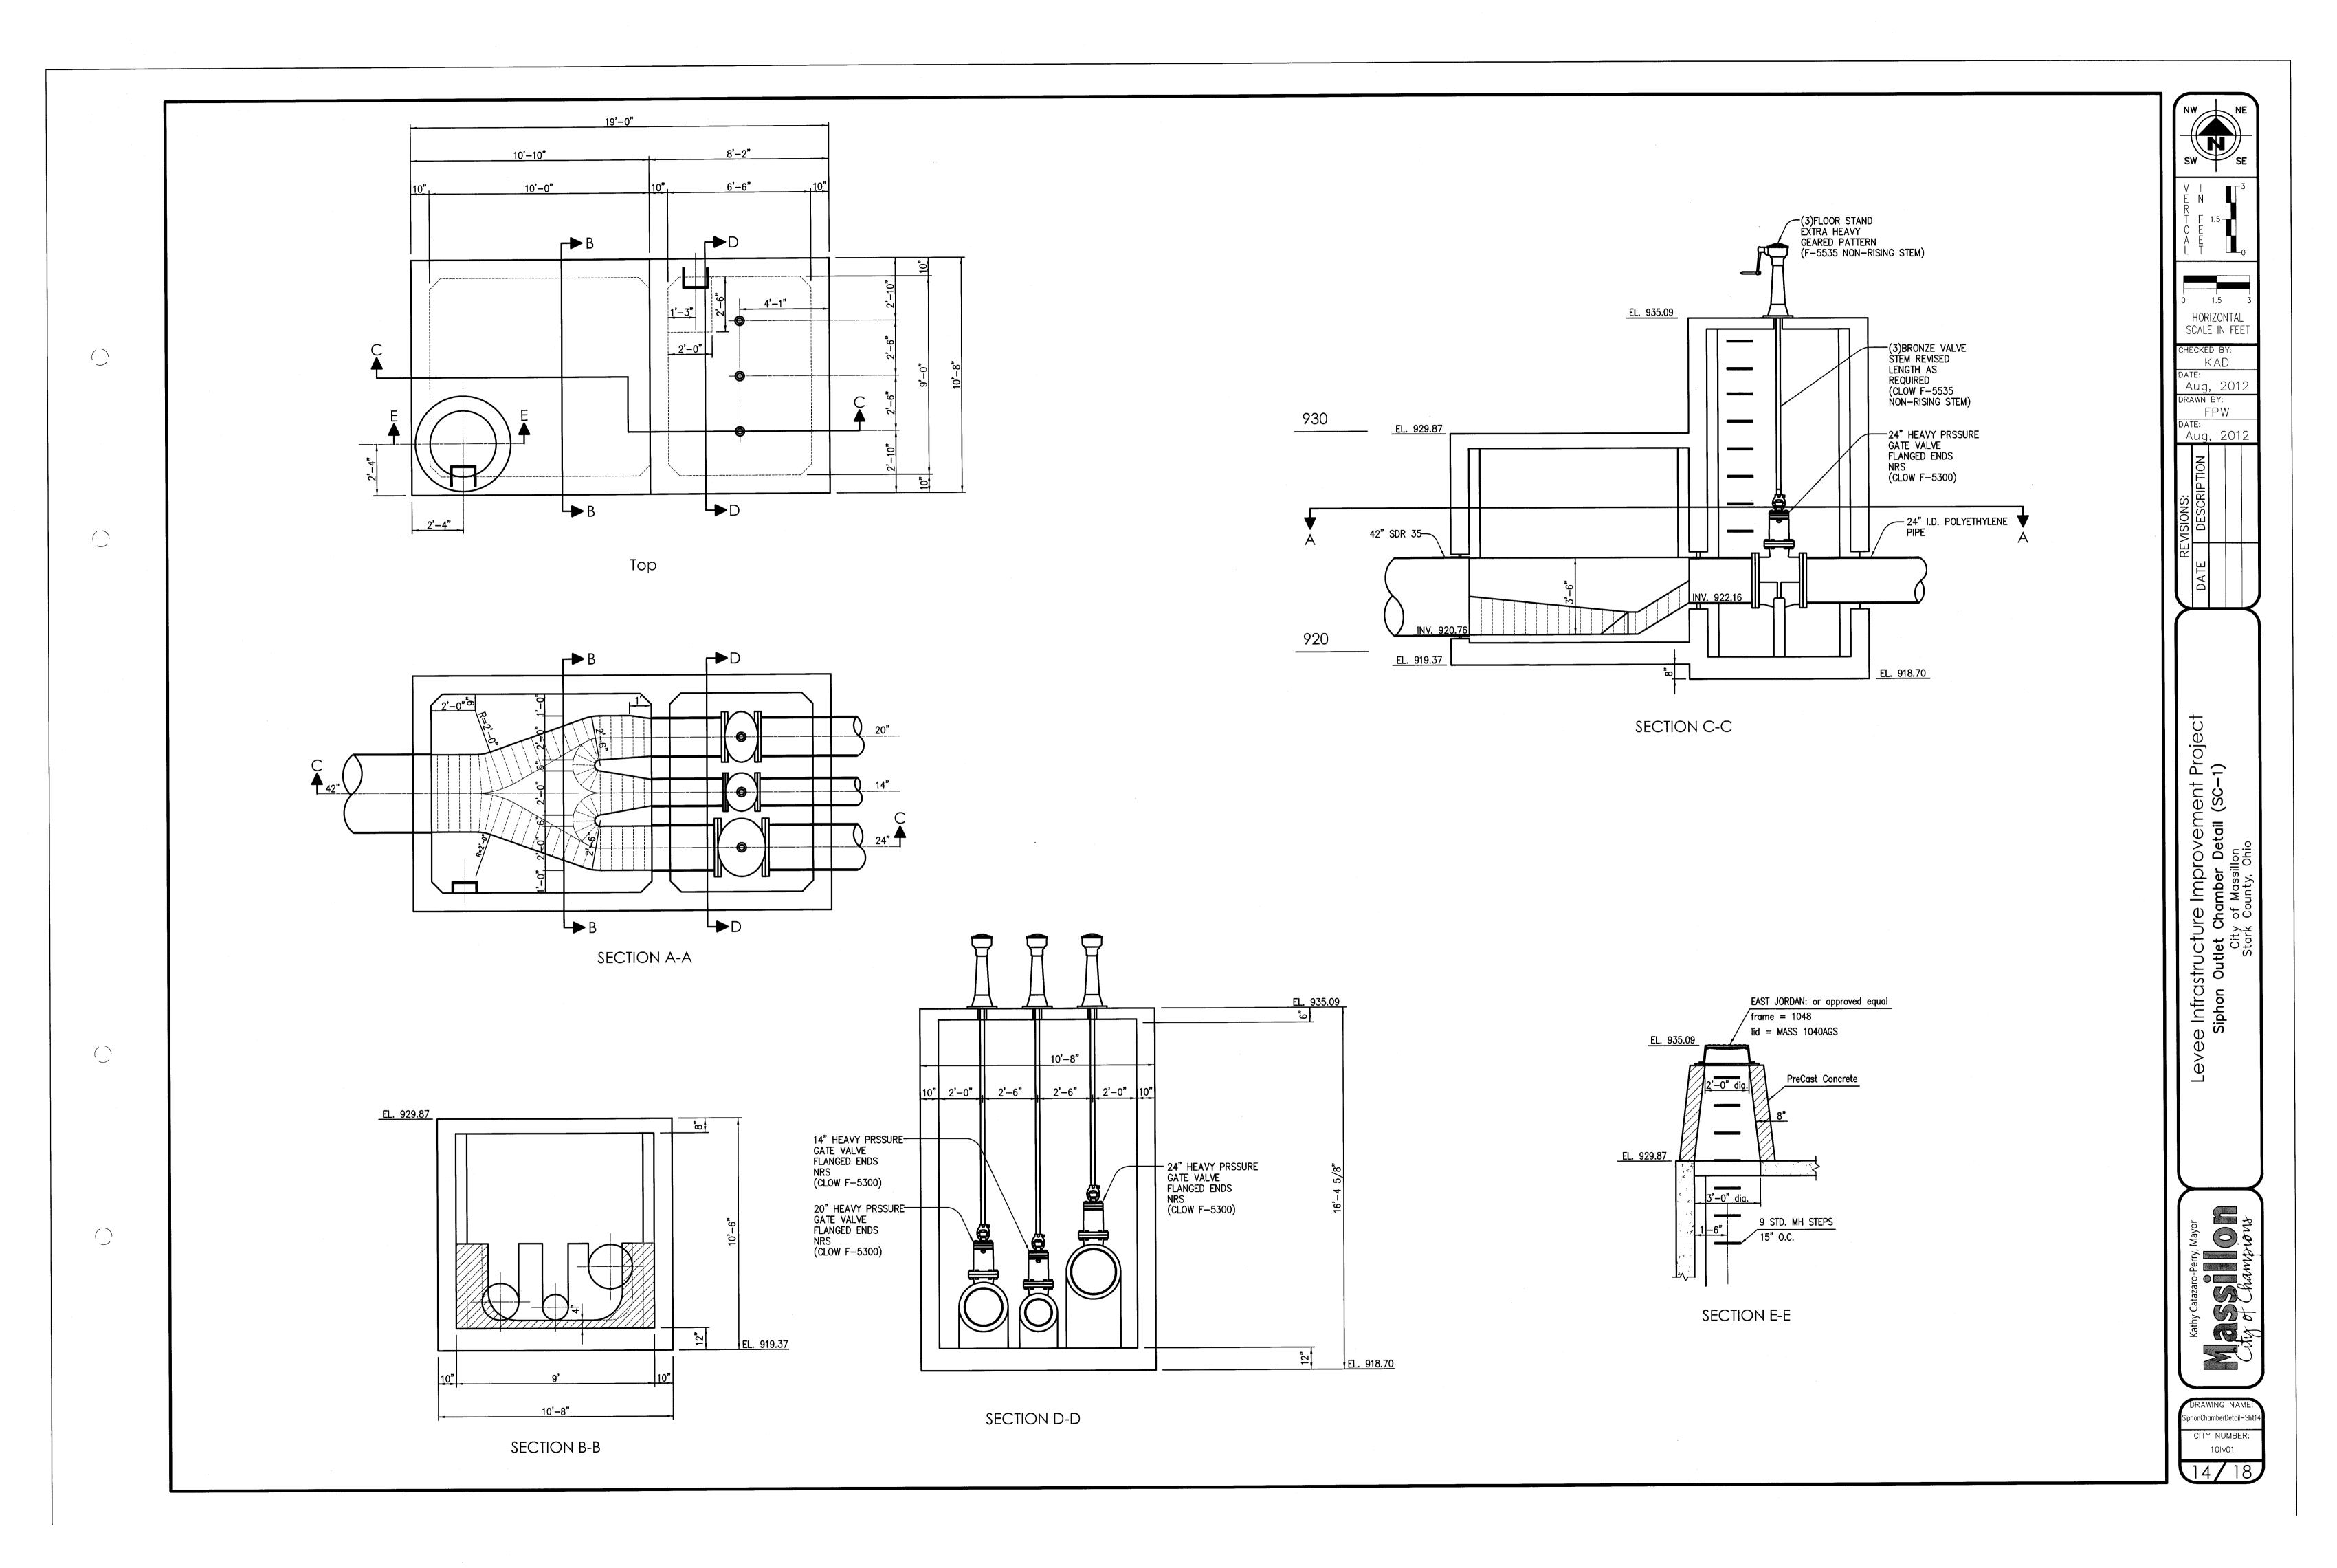

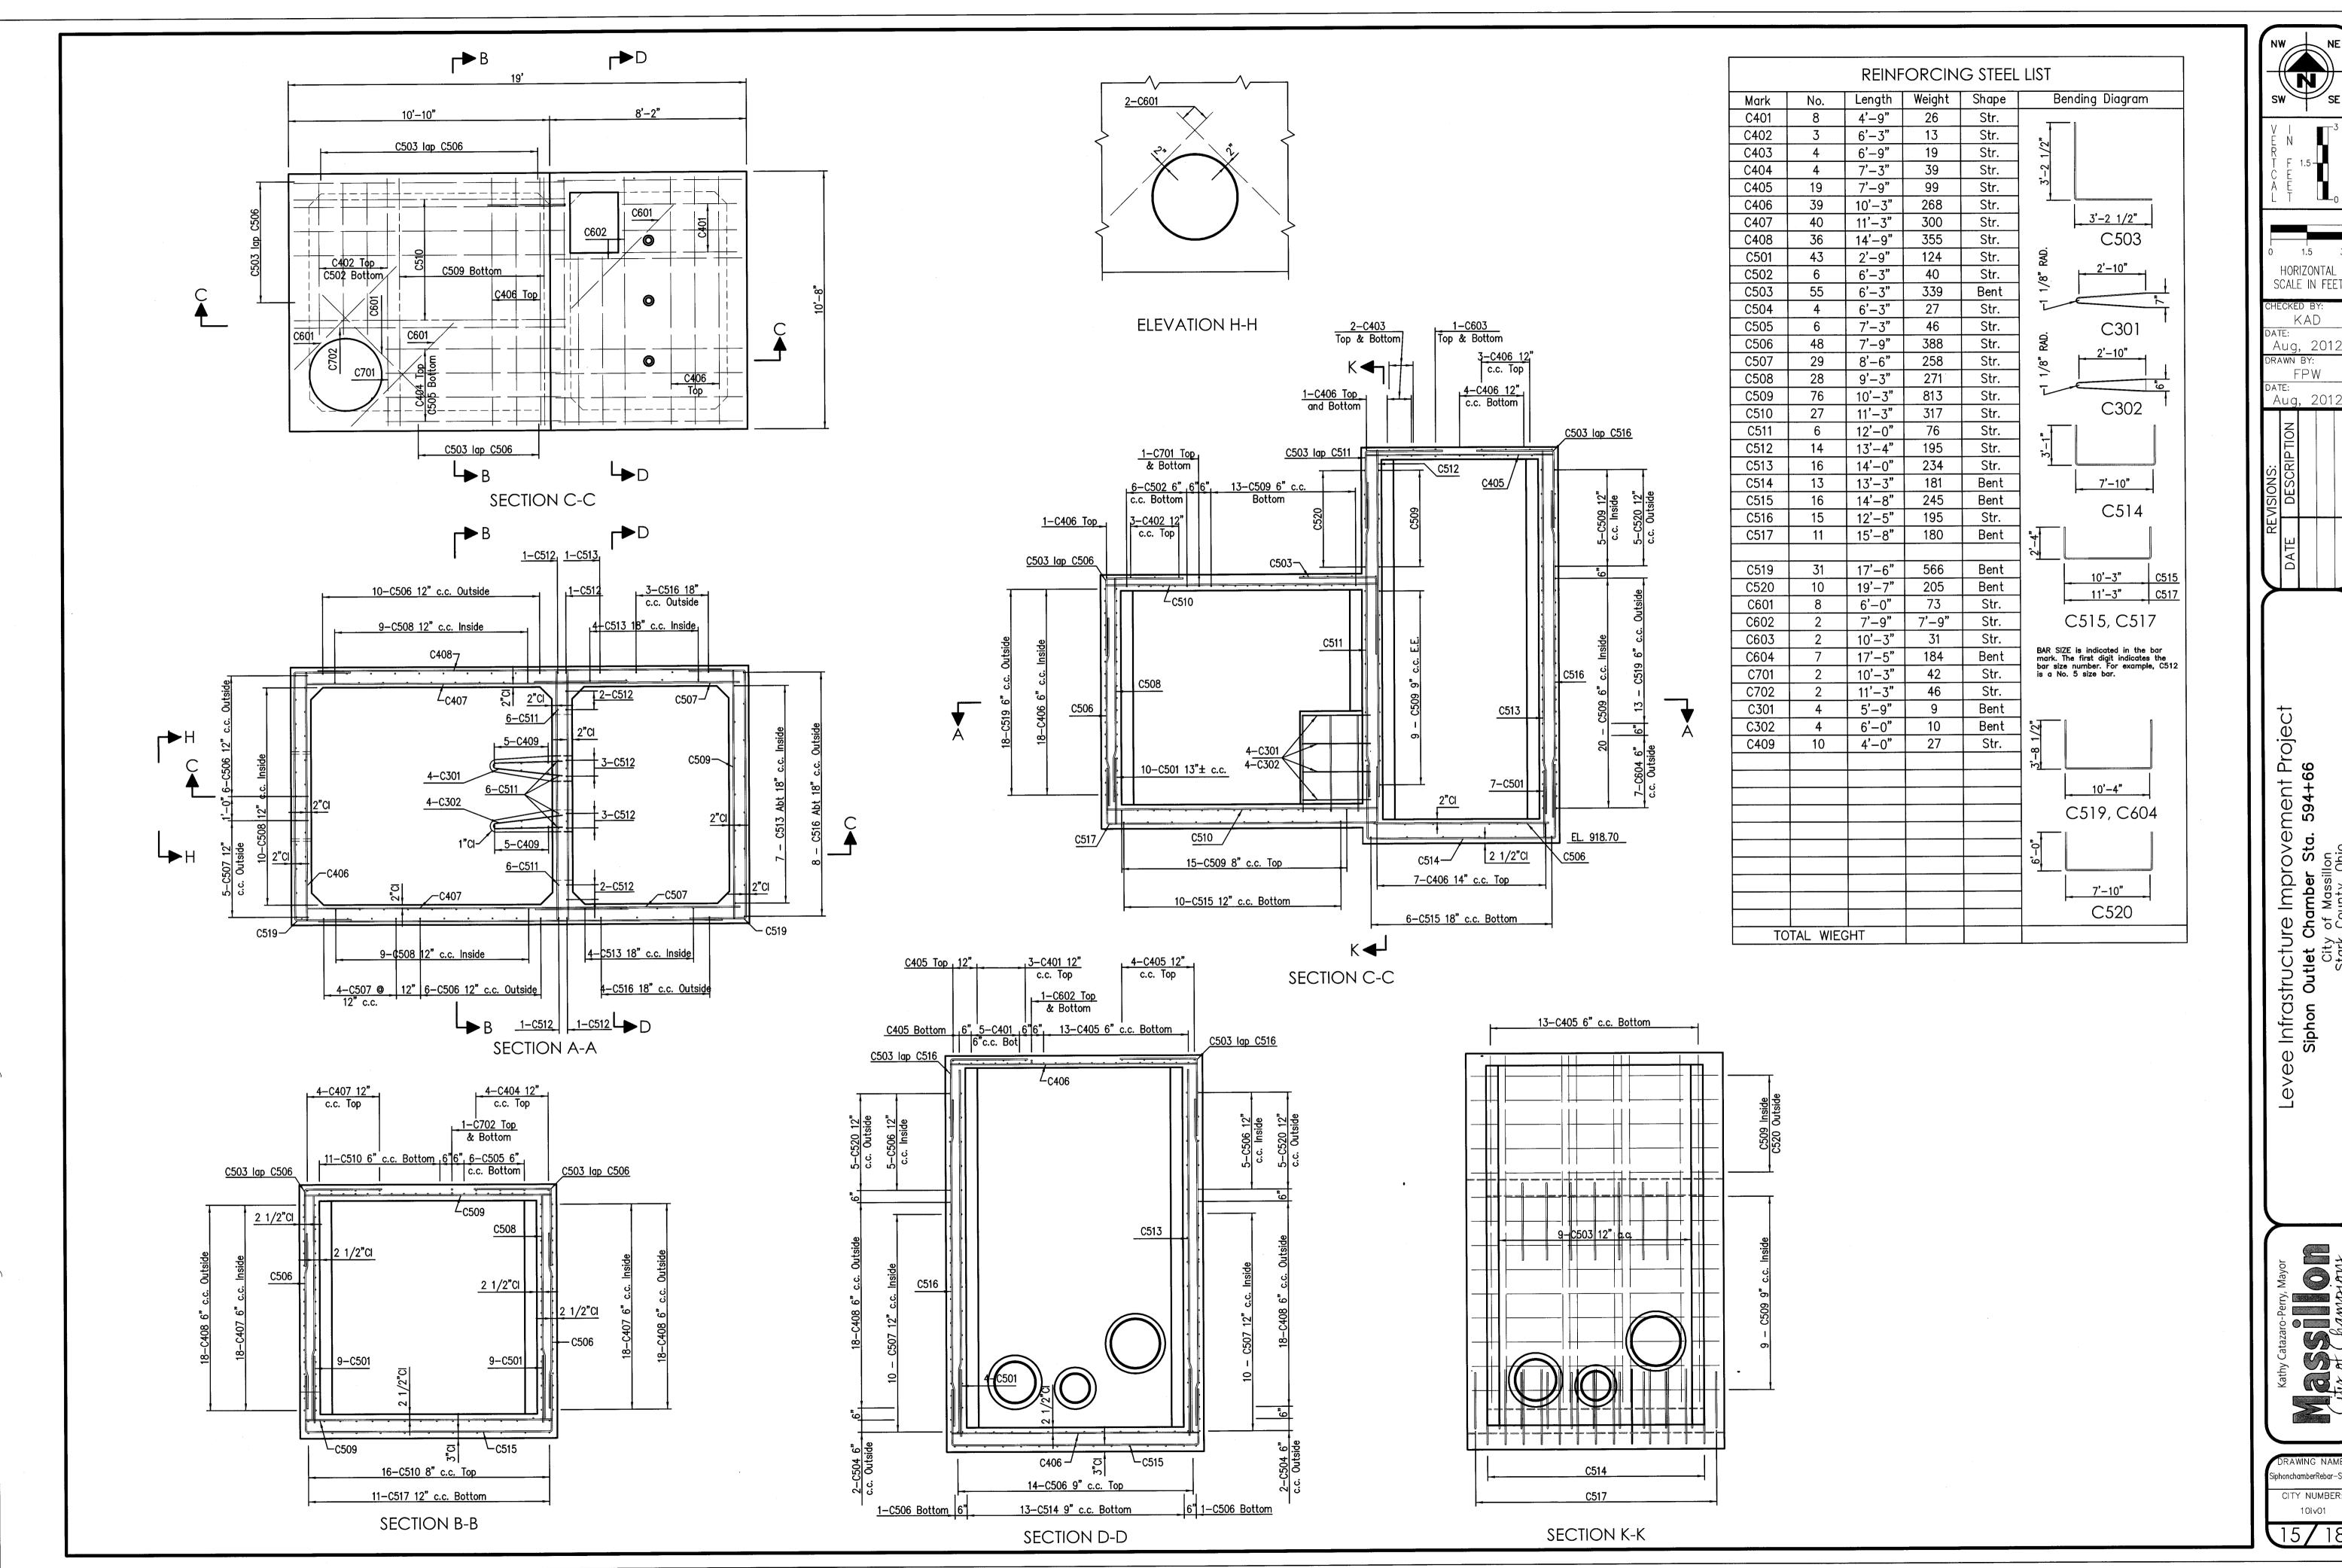


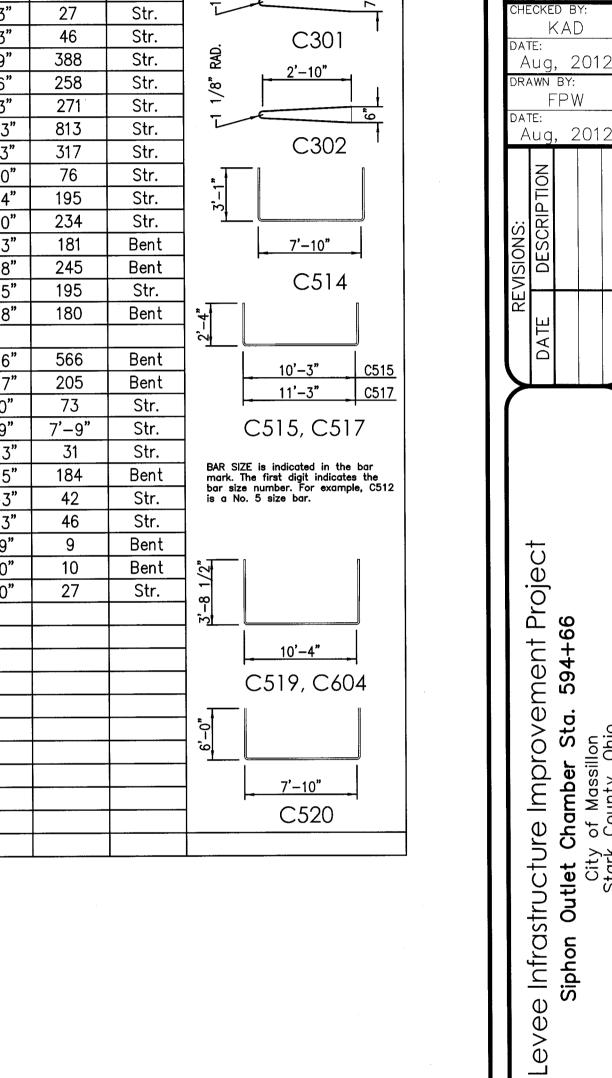

City of Champi

CITY NUMBER:

15/18

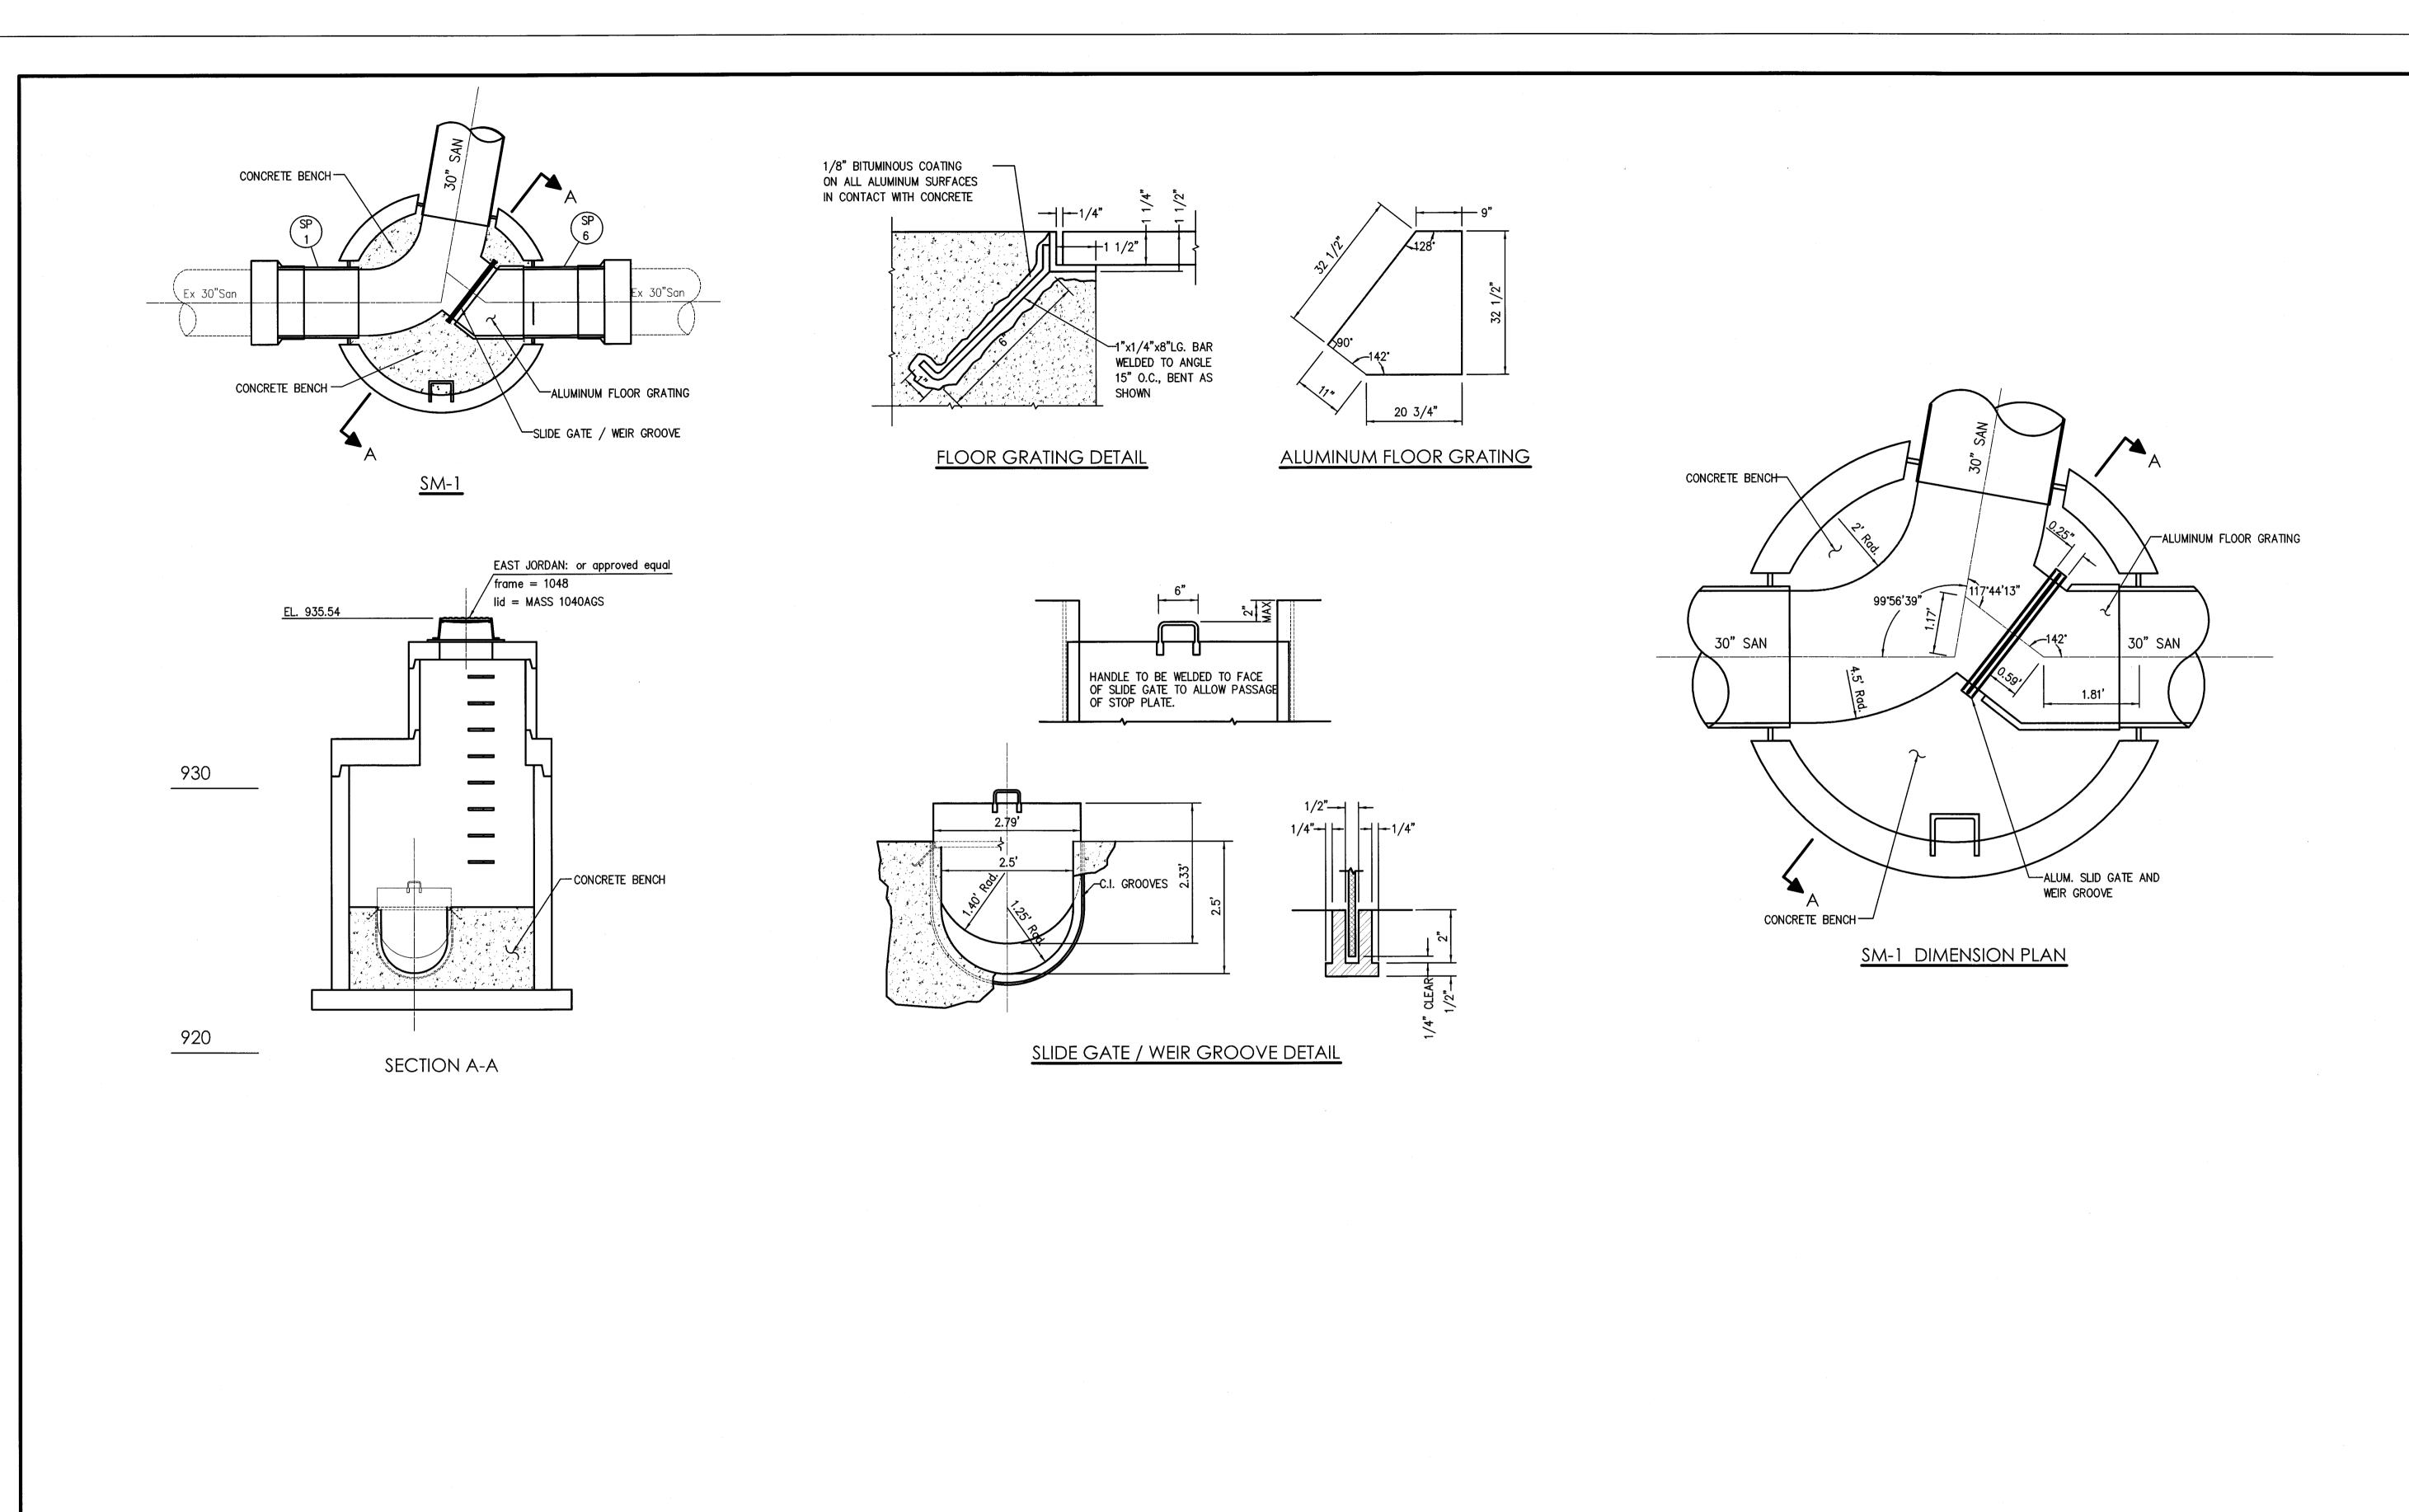

Kathy Catazaro-Perry, Mayor

Mathy Catazaro-Perry, Mayor

Mathy of Champions

HORIZONTAL


FPW

SCALE IN FEET

DRAWING NAME:
SiphonChamberDetail-Sht1
CITY NUMBER:
101v01




STA. 2+15 TO STA. 3+17.51 STA. 3+37.51 TO STA. 4+96.25 STA. 5+16.25 TO STA. 10+97.06

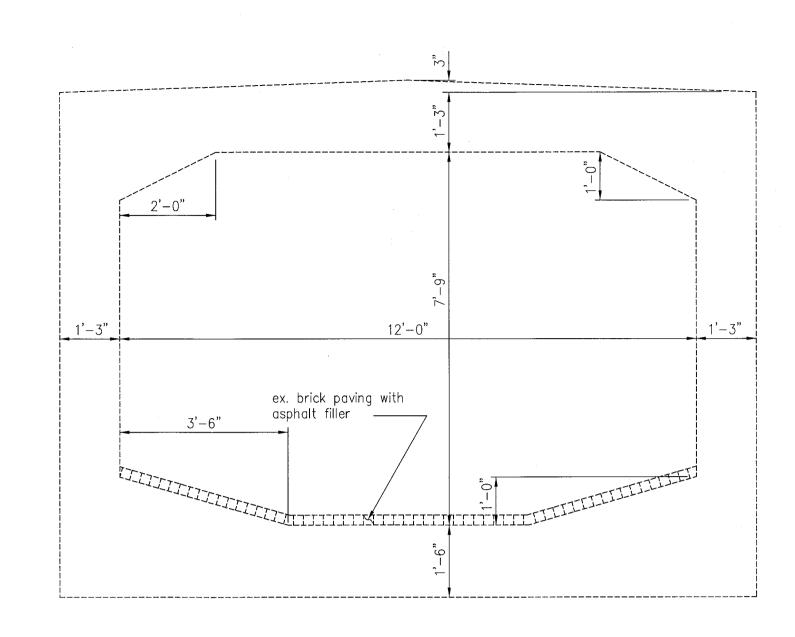


Typical Section No. 2

STA. 0+79.33 TO STA. 2+15 STA. 3+17.51 TO STA. 3+37.51 STA. 4+96.25 TO STA. 5+16.25

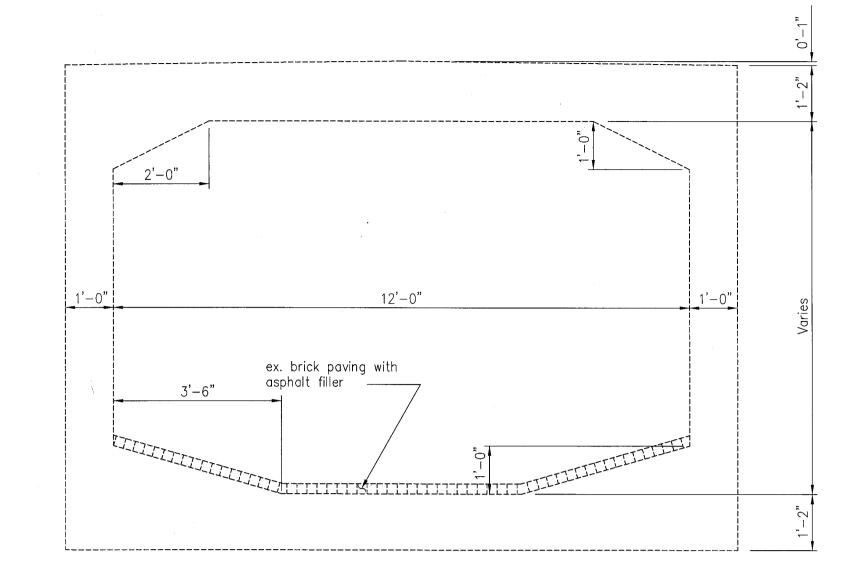

Typical Section No. 3

STA. 10+97.06 TO 11+57.06

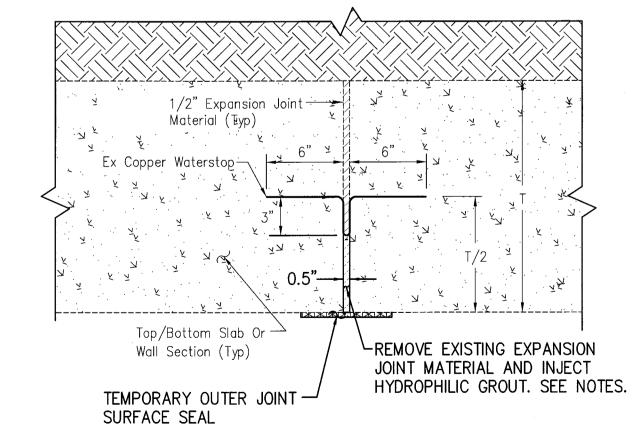


GENERAL INSTRUCTIONS FOR JOINT REPAIR

- 1. REMOVE EXPANSION JOINT MATERIAL NEAREST THE INTERIOR BACK TO THE WATERSTOP. BE CAREFUL NOT TO DAMAGE THE COPPER WATERSTOP. IT MAY BE NECESSARY TO LEAVE A PORTION OF THE JOINT MATERIAL IN PLACE TO ENSURE THAT EFFORTS TO REMOVE THE JOINT MATERIAL DO NOT DAMAGE THE WATERSTOP.
- 2. THE PAVER BRICKS LYING OVER THE BASE SLAB EXPANSION JOINT SHOULD BE TEMPORARILY REMOVED TO PERMIT ACCESS TO THE JOINT. THE WORK ON THE BASER SLAB SHOULD BE PERFORMED IN DRY.
- 3. REMOVE LOOSE CONCRETE TO A SOUND SURFACE AND FLUSH JOINTS TO REMOVE LOOSE DEBRIS.
- 4. BACKING IS LIKELY NOT REQUIRED. HOWEVER, THIS WILL BE LEFT TO THE CONTRACTOR AND MAY DEPEND ON THE SPECIFIC TECHNIQUES THAT ARE EMPLOYED AS WELL AS THE QUANTITY OF SEEPAGE PASSING THROUGH THE JOINT AT THE TIME OF REPAIR.
- 5. APPLY TEMPORARY OUTER JOINT SURFACE SEAL.
- 6. INJECT HYDROPHILIC GROUT.
- 7. FINISHING COSMETICS. THE FINISHED SURFACE SHOULD BE SMOOTH AND TOOLED IN SUCH A WAY THAT THE JOINT MATERIAL IS FLUSH WITH THE ADJACENT CONCRETE WALL/SLAB SECTION.

NOTES:

- 1. DO NOT PENETRATE THE COPPER WATERSTOP UNLESS DIRECTED TO BY THE CITY OR AN ON—SITE ENGINEER. IF THE WATERSTOP IS BROKEN THIS OCCURRENCE SHOULD BE NOTED AND REPORTED TO THE CITY FOR THEIR RECORDS.
- 2. GROUT MATERIAL SHOULD BE FLEXIBLE TO ALLOW THE EXPANSION JOINT TO MOVE AS DESIGNED.
- 3. CREWS CONDUCTING WORK MUST BE CONFINED SPACE TRAINED AND UTILIZE ALL APPLICABLE EQUIPMENT.
- 4. MANY GROUTS CONTAIN CHEMICALS THAT COULD BE HARMFUL WHEN USED IN AREAS WITH POOR VENTILATION. THIS SHOULD BE CONSIDERED WHEN PLANNING WORK IN A COMFINED SPACE. SPECIAL PPE, INCLUDING RESPIRATORS, MAY BE REQUIRED.

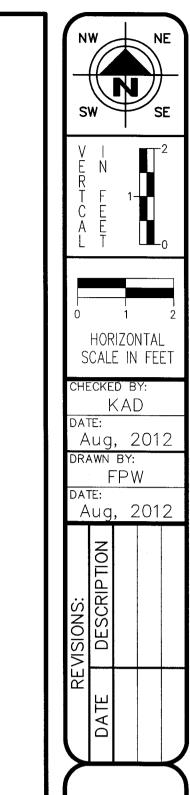

Levee Infrastructure Improvement Project
Wetmore Creek Conduit Typical Section and Notes
City of Massillon
Stark County, Ohio

Kathy Catazaro-Perry, Mayor

Kathy Catazaro-Perry, Mayor

Kathy Catazaro-Perry, Mayor

Kathy Catazaro-Perry, Mayor

DRAWING NAME:
Leveepipe8details—Sht17
CITY NUMBER:
101v01

